




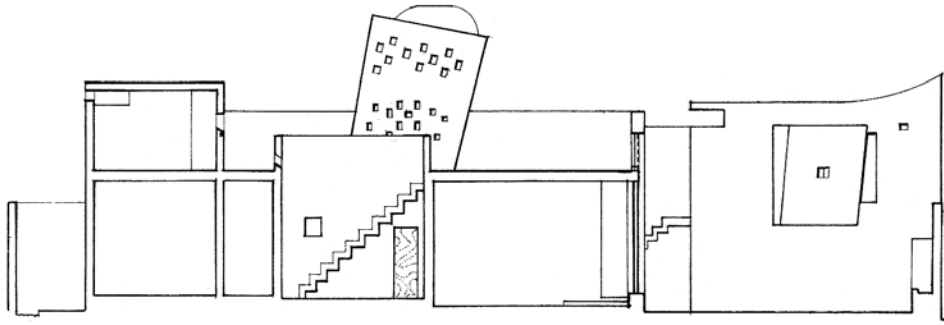


CUT 1

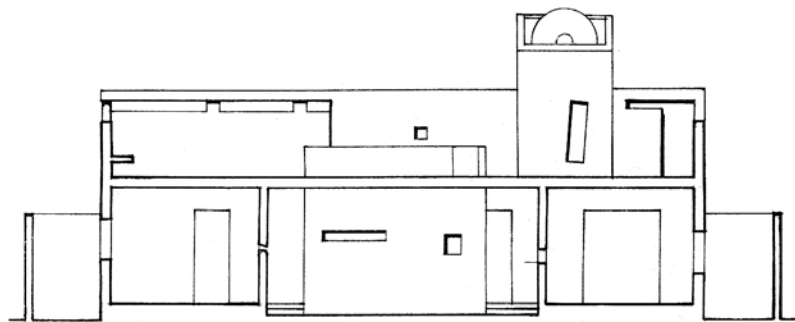


CUT 2

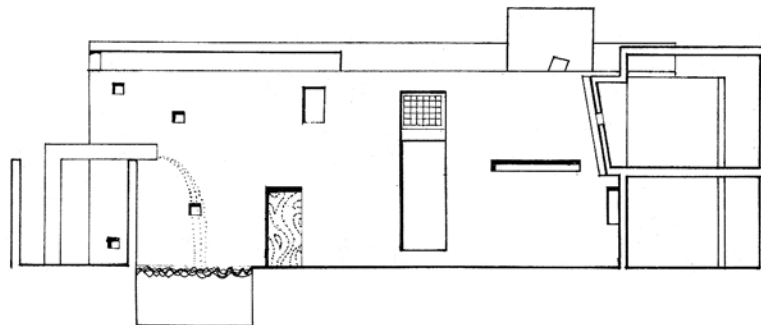


CUT 3

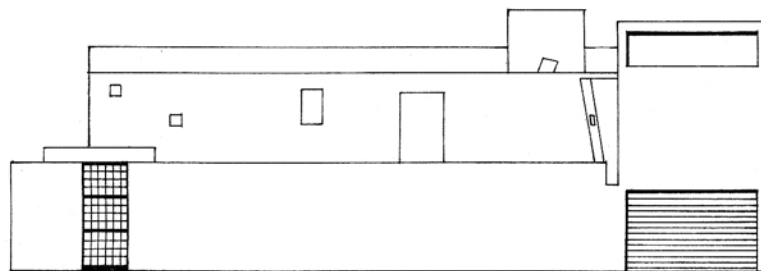

CUT 4

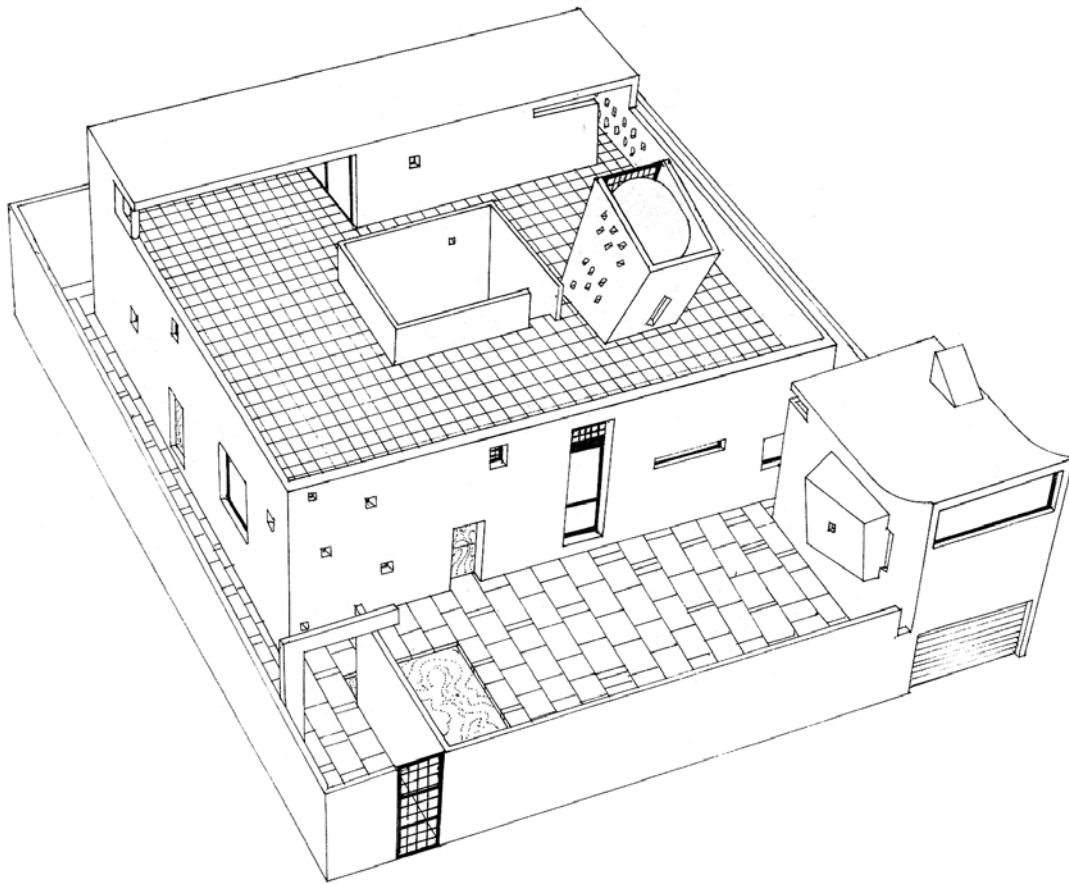


PICTURE

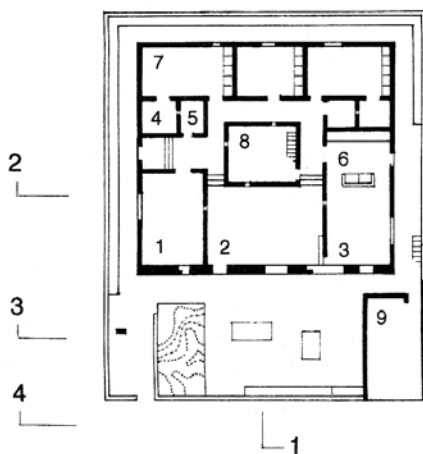


GROUND FLOOR

- 1 WOMENS LIVING ROOM
- 2 MENS LIVING ROOM
- 3 DINING ROOM
- 4 SHOWER ROOM
- 5 WC
- 6 KITCHEN
- 7 BEDROOM
- 8 COURT
- 9 GARAGE

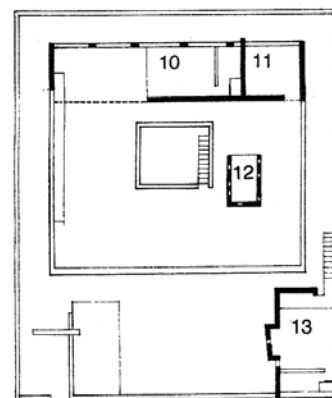



FIRST FLOOR

- 10 MAIDS ROOM
- 11 LAUNDRY
- 12 PLANT
- 13 DRIVERS ROOM

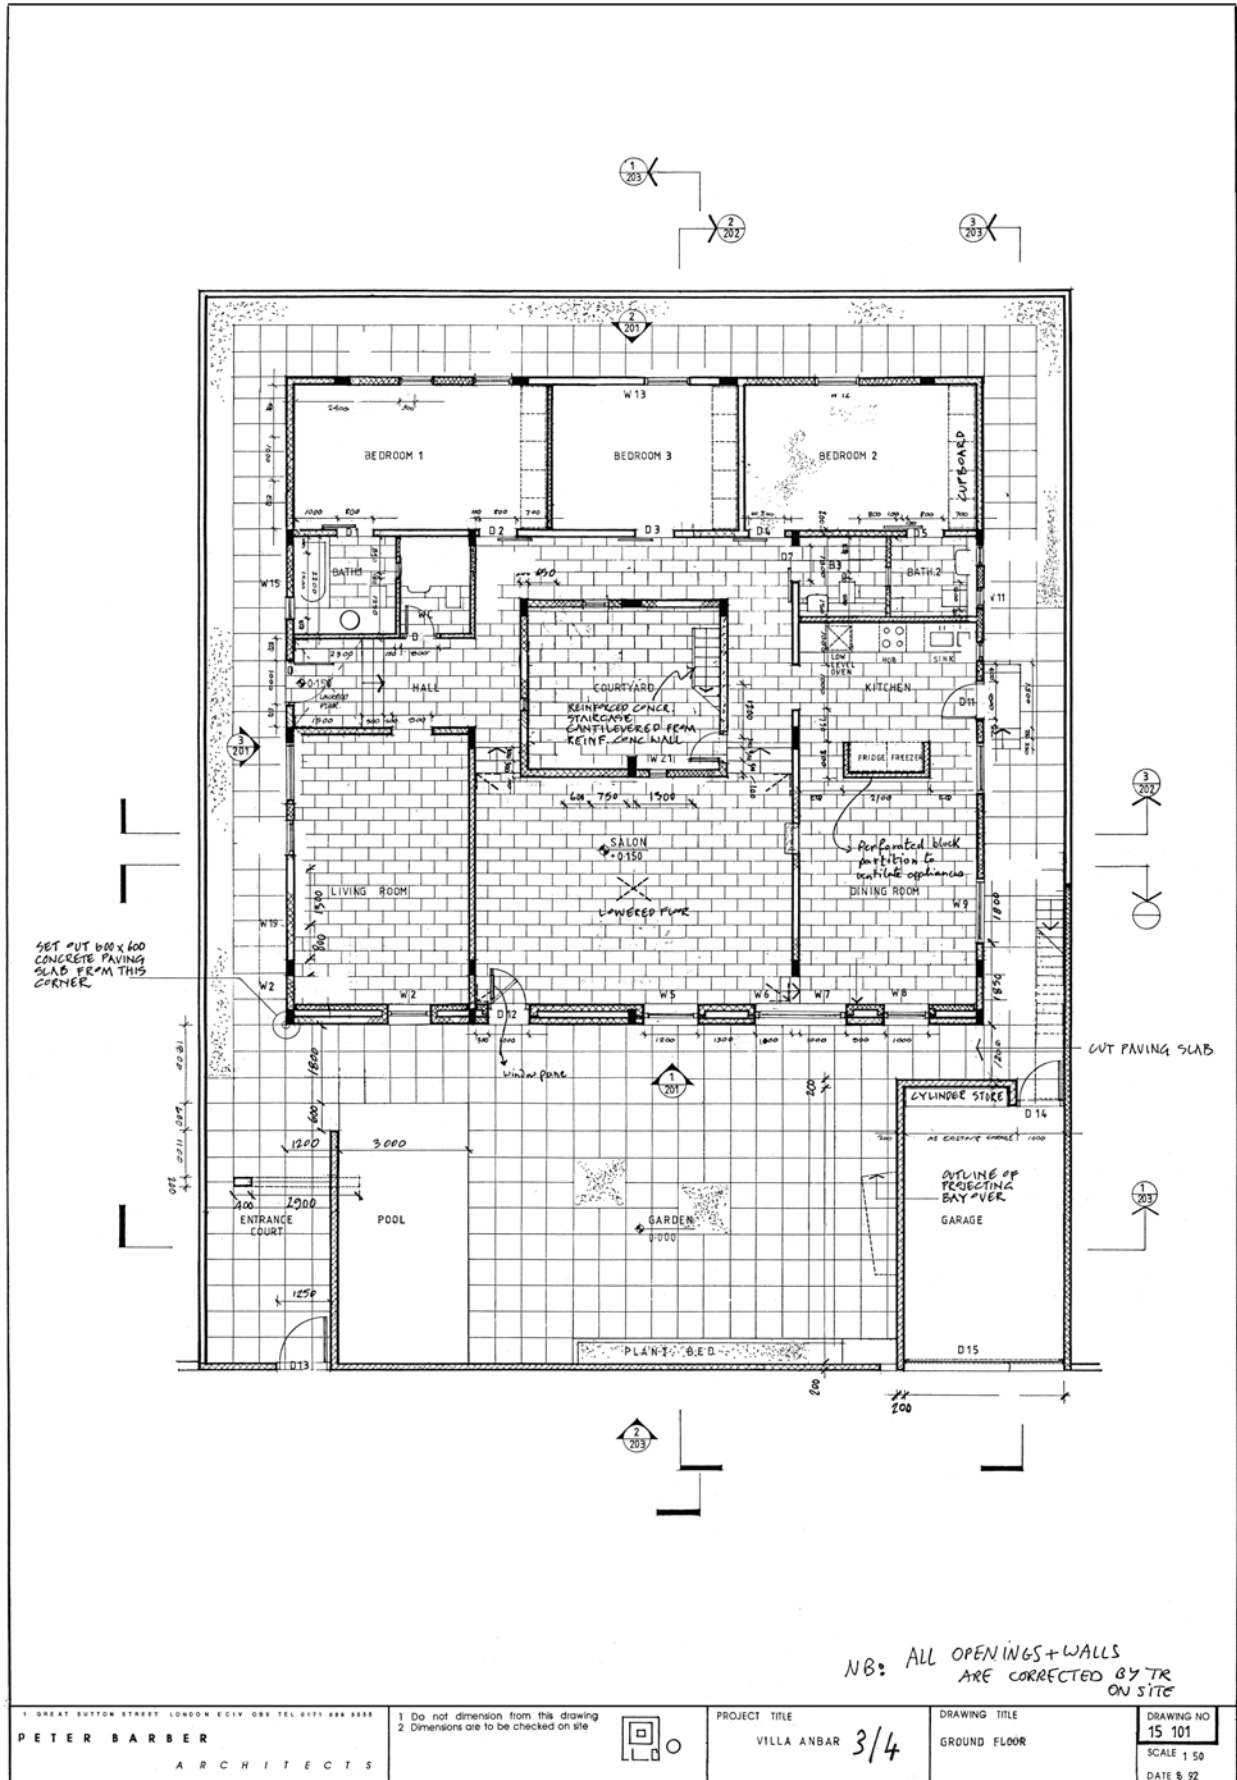

Villa Anbar, Dammam, Saudi Arabia

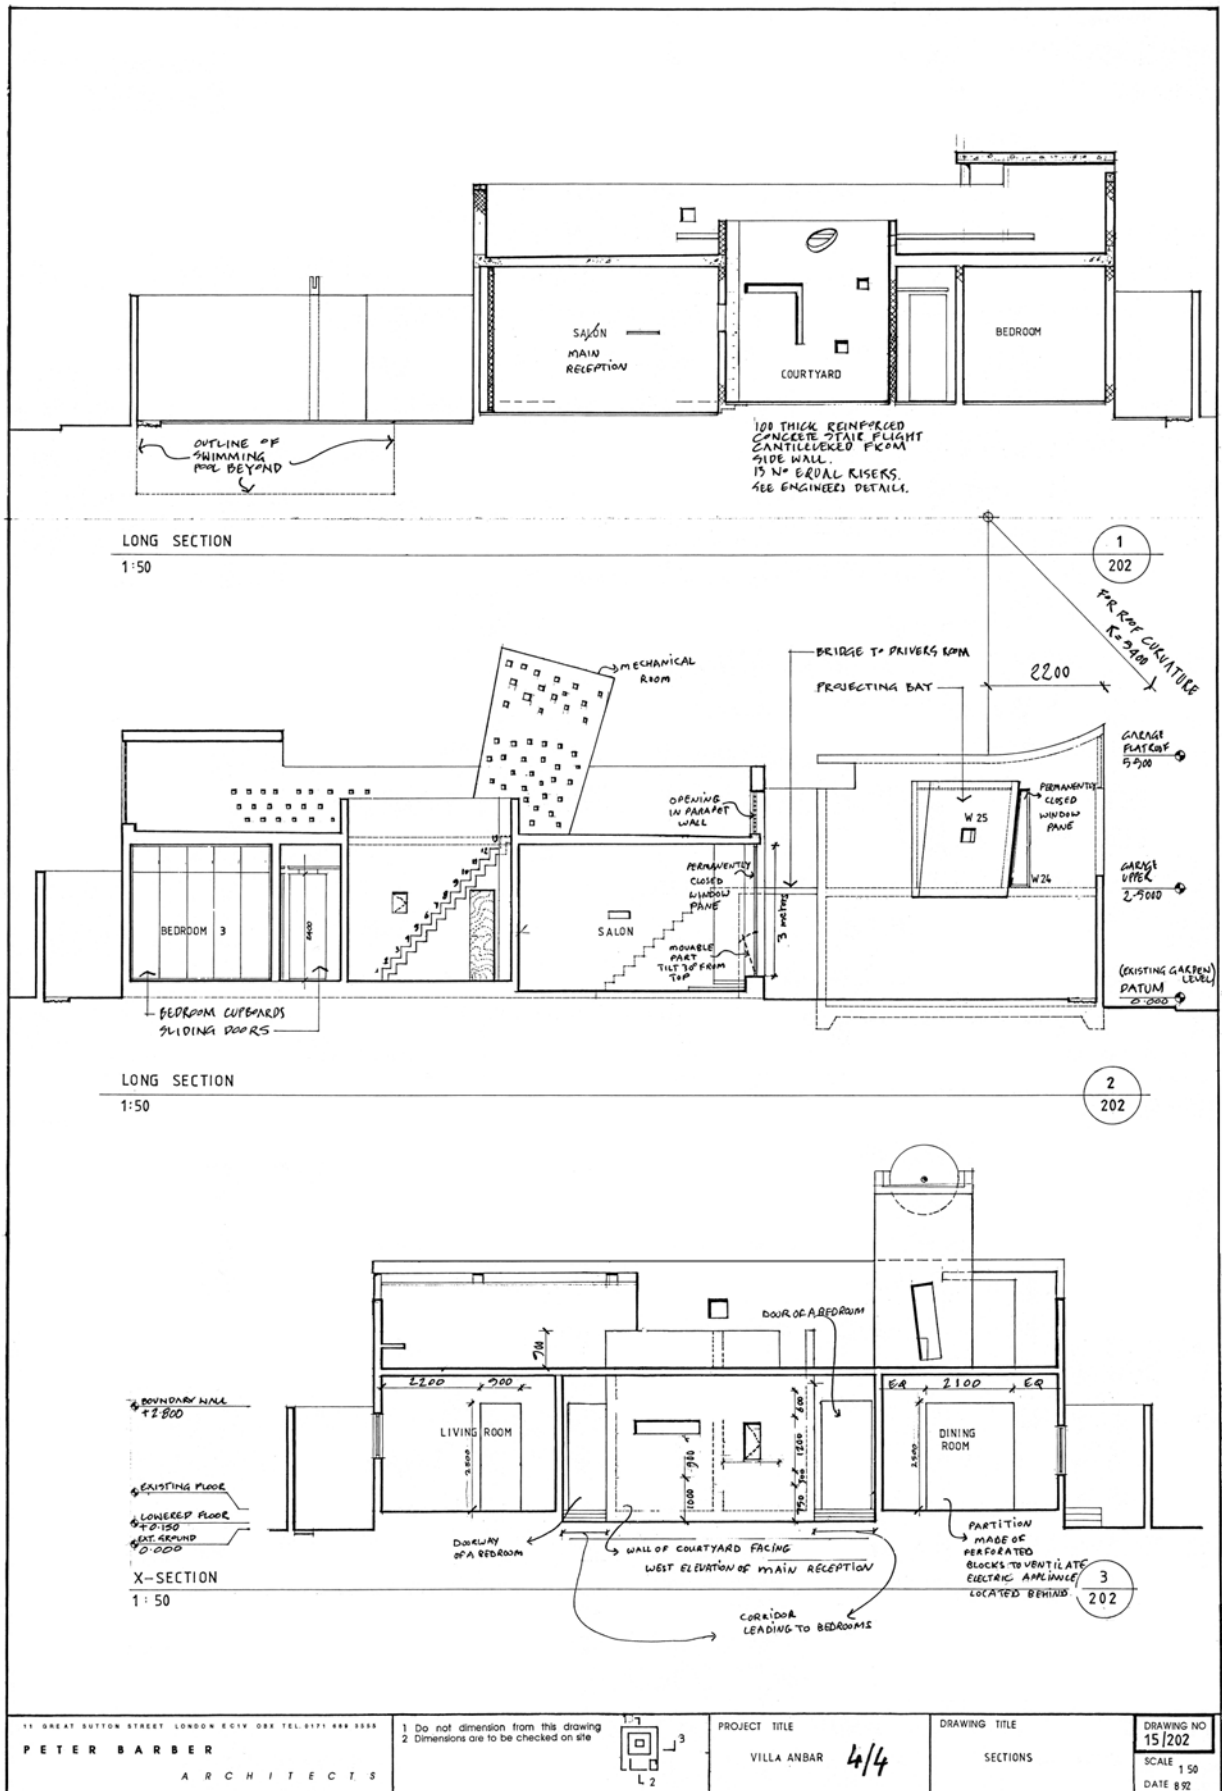


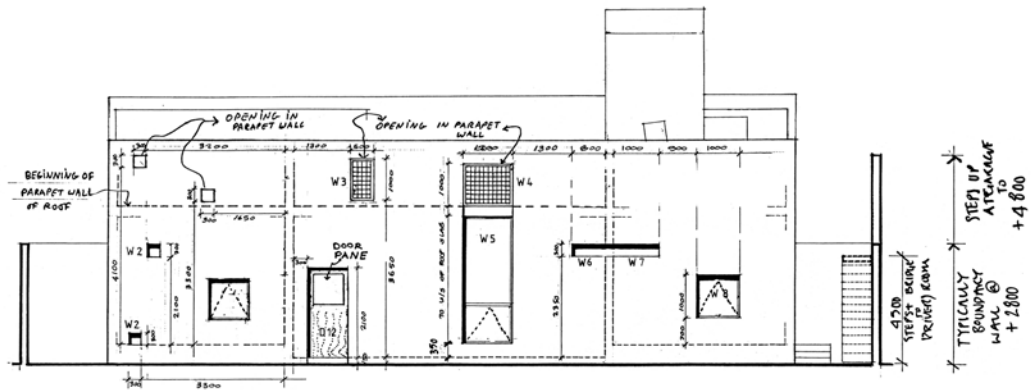

WEST ELEVATION

1:50


1
201

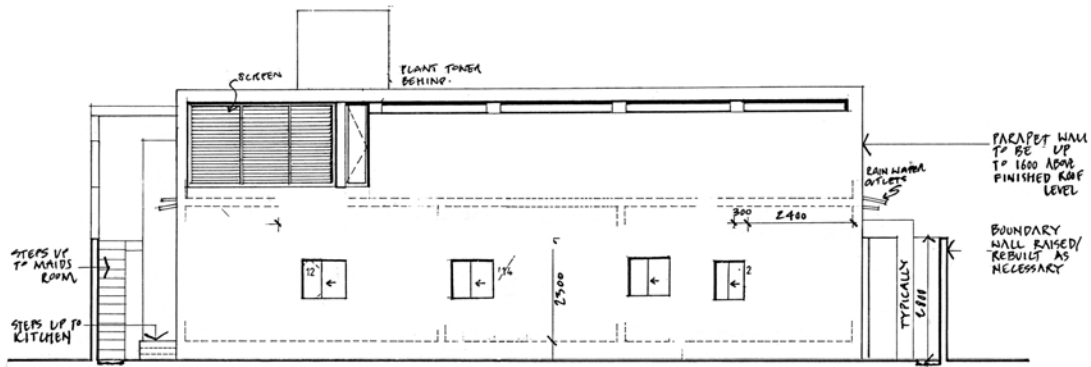

EAST ELEVATION

1:50

2
201

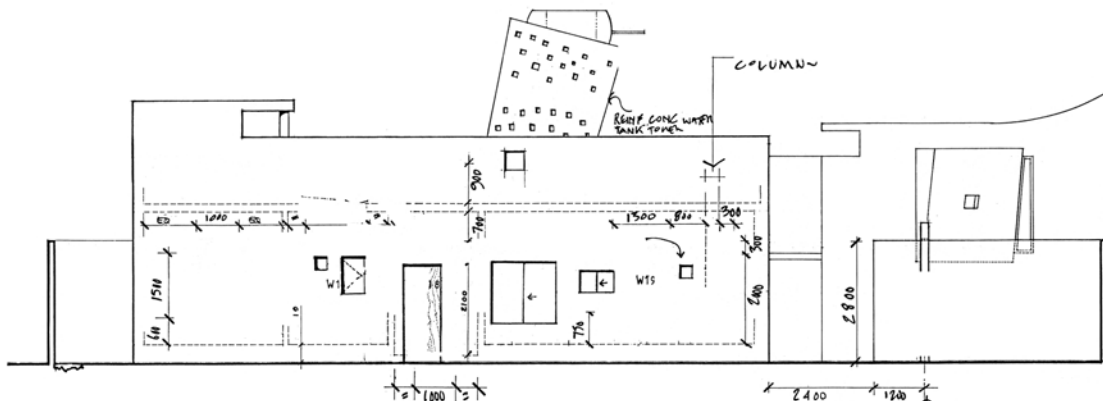

NORTH ELEVATION

1:50

3
201

0 1 2 3 4 m

NB: ALL OPENINGS + DOOR ARE CORRECTED BY TR ON SITE

11 GREAT SUTTON STREET, LONDON EC4V 0BA TEL 0171 734 3333
PETER BARBER
ARCHITECTS

1 Do not dimension from this drawing
2 Dimensions are to be checked on site

PROJECT TITLE
VILLA ANBAR

1/4

DRAWING TITLE
ELEVATIONS

DRAWING NO
15/201
SCALE
1:50
DATE
8.92

