






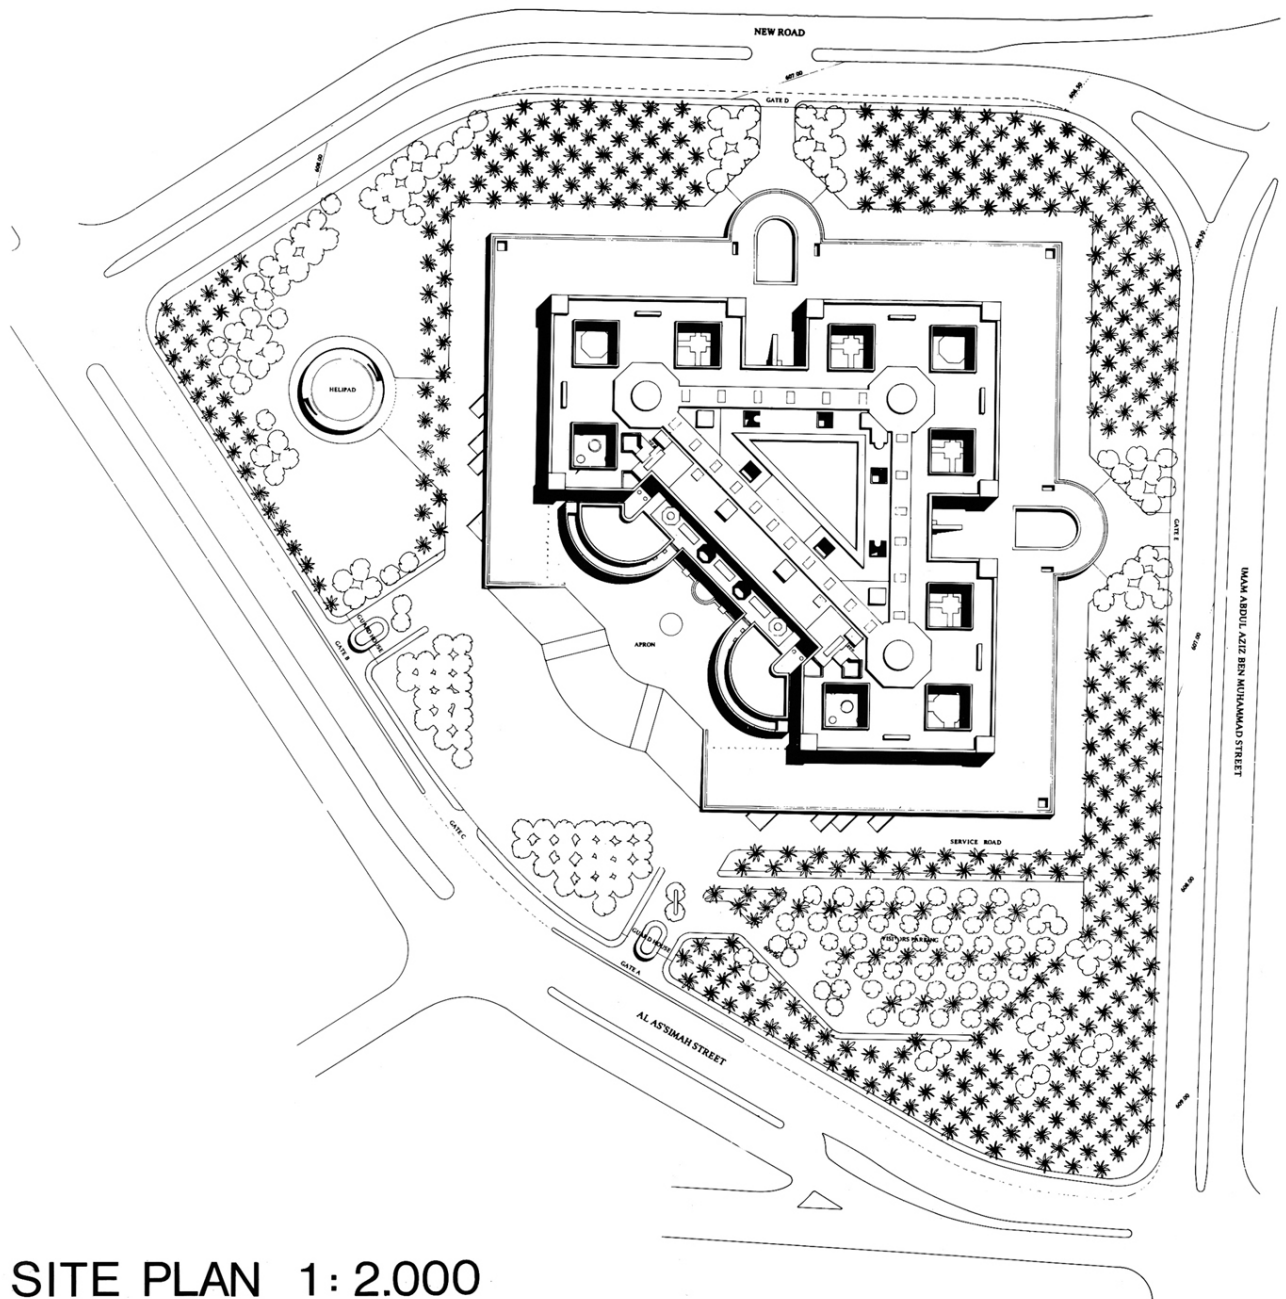


SITE PLAN 1: 2.000

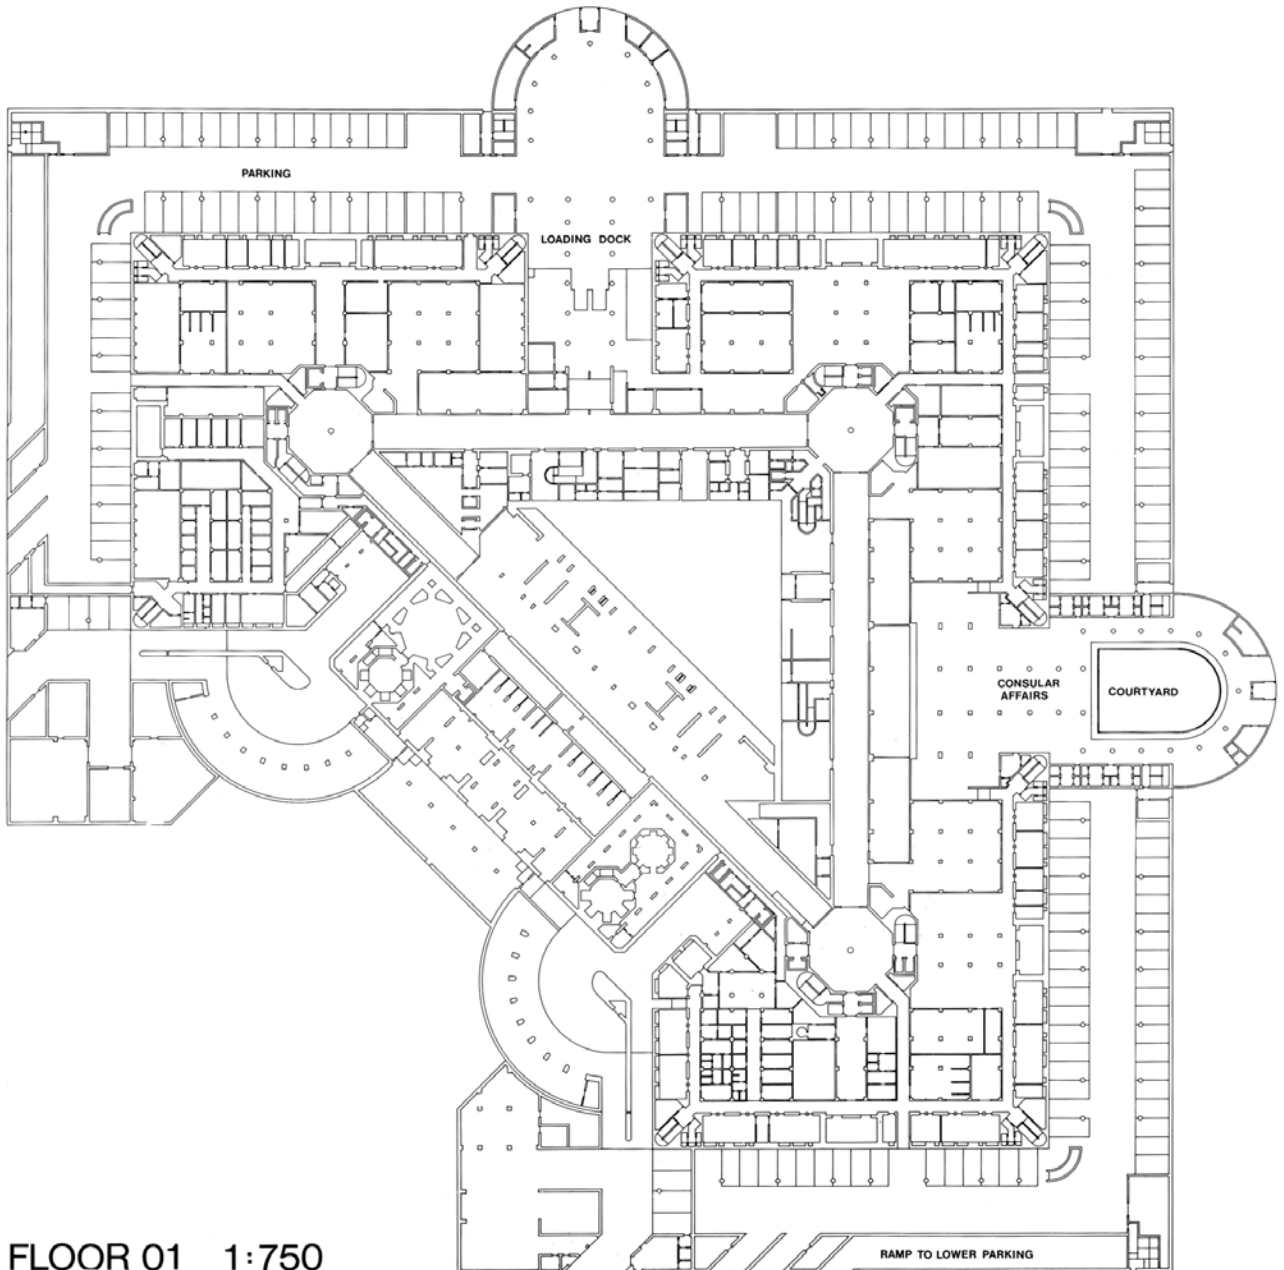


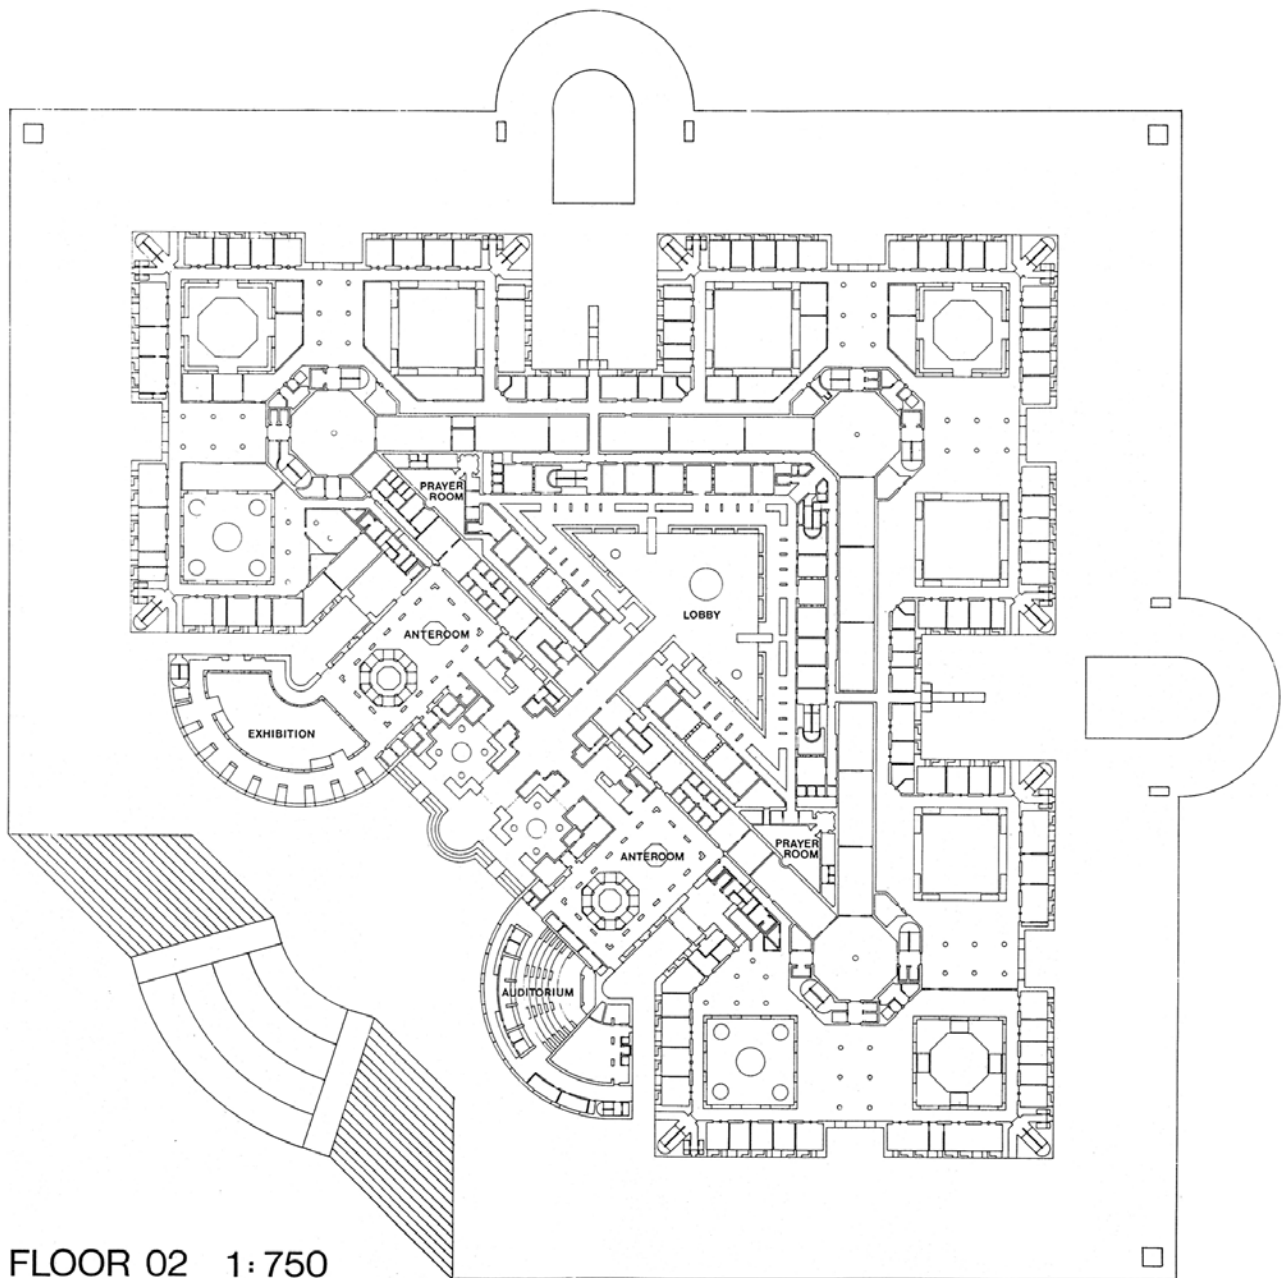


FLOOR 02 1:750

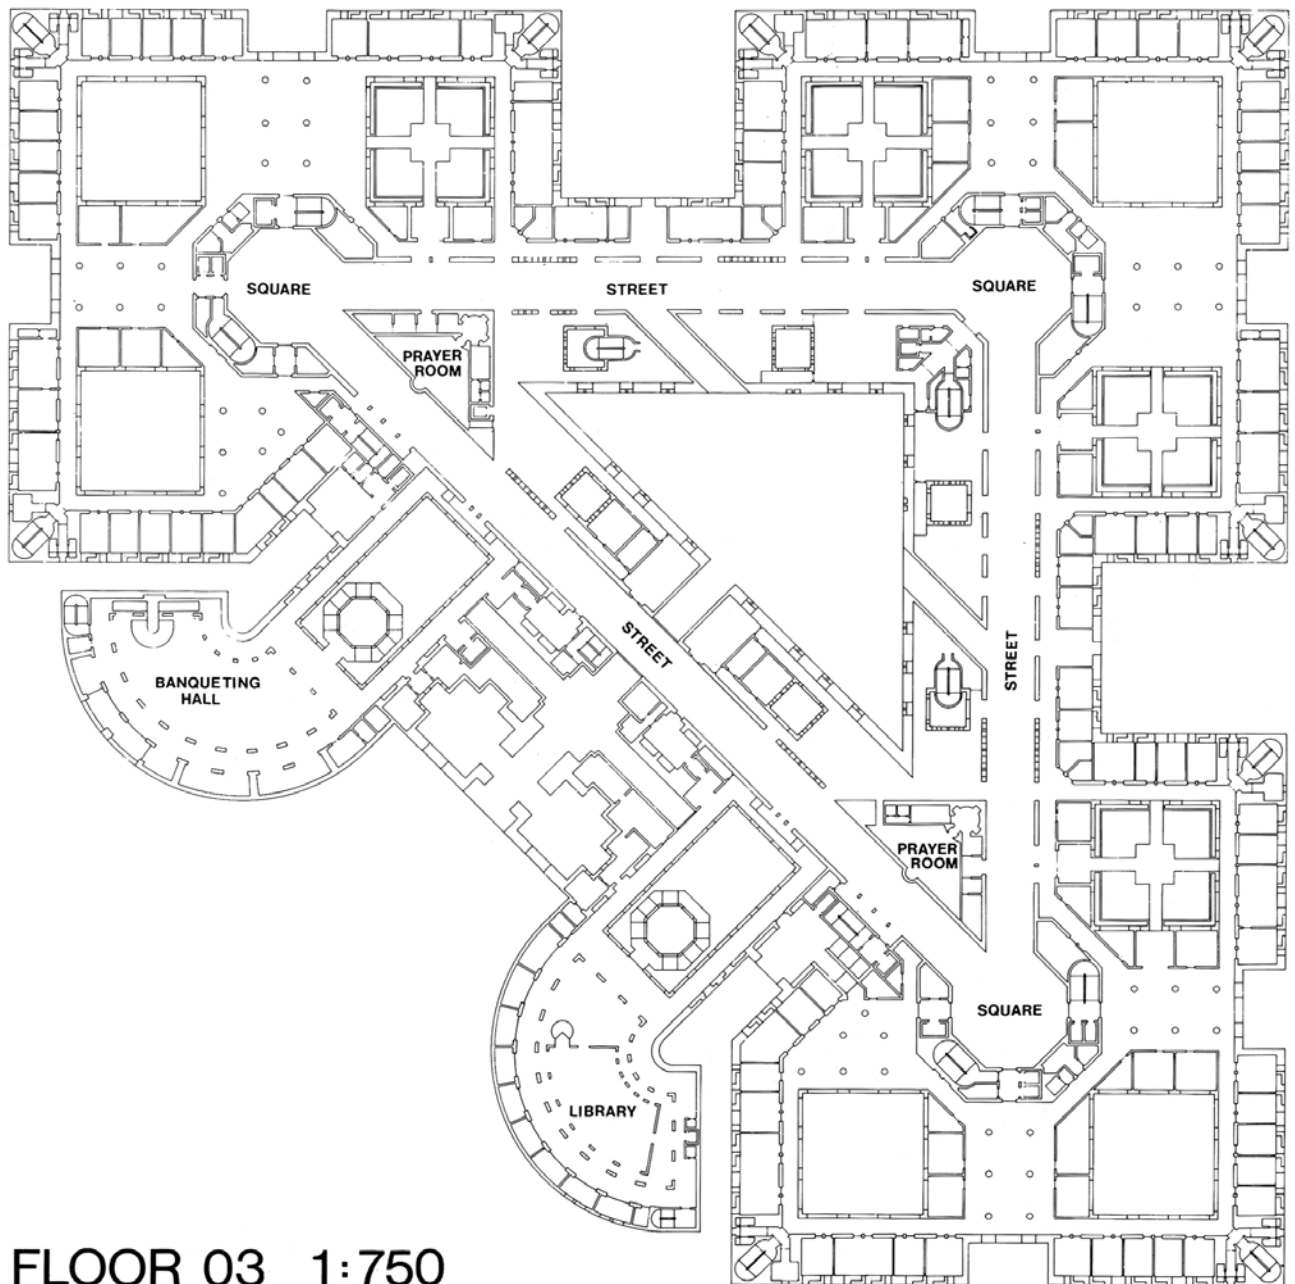


FLOOR 03 1:750

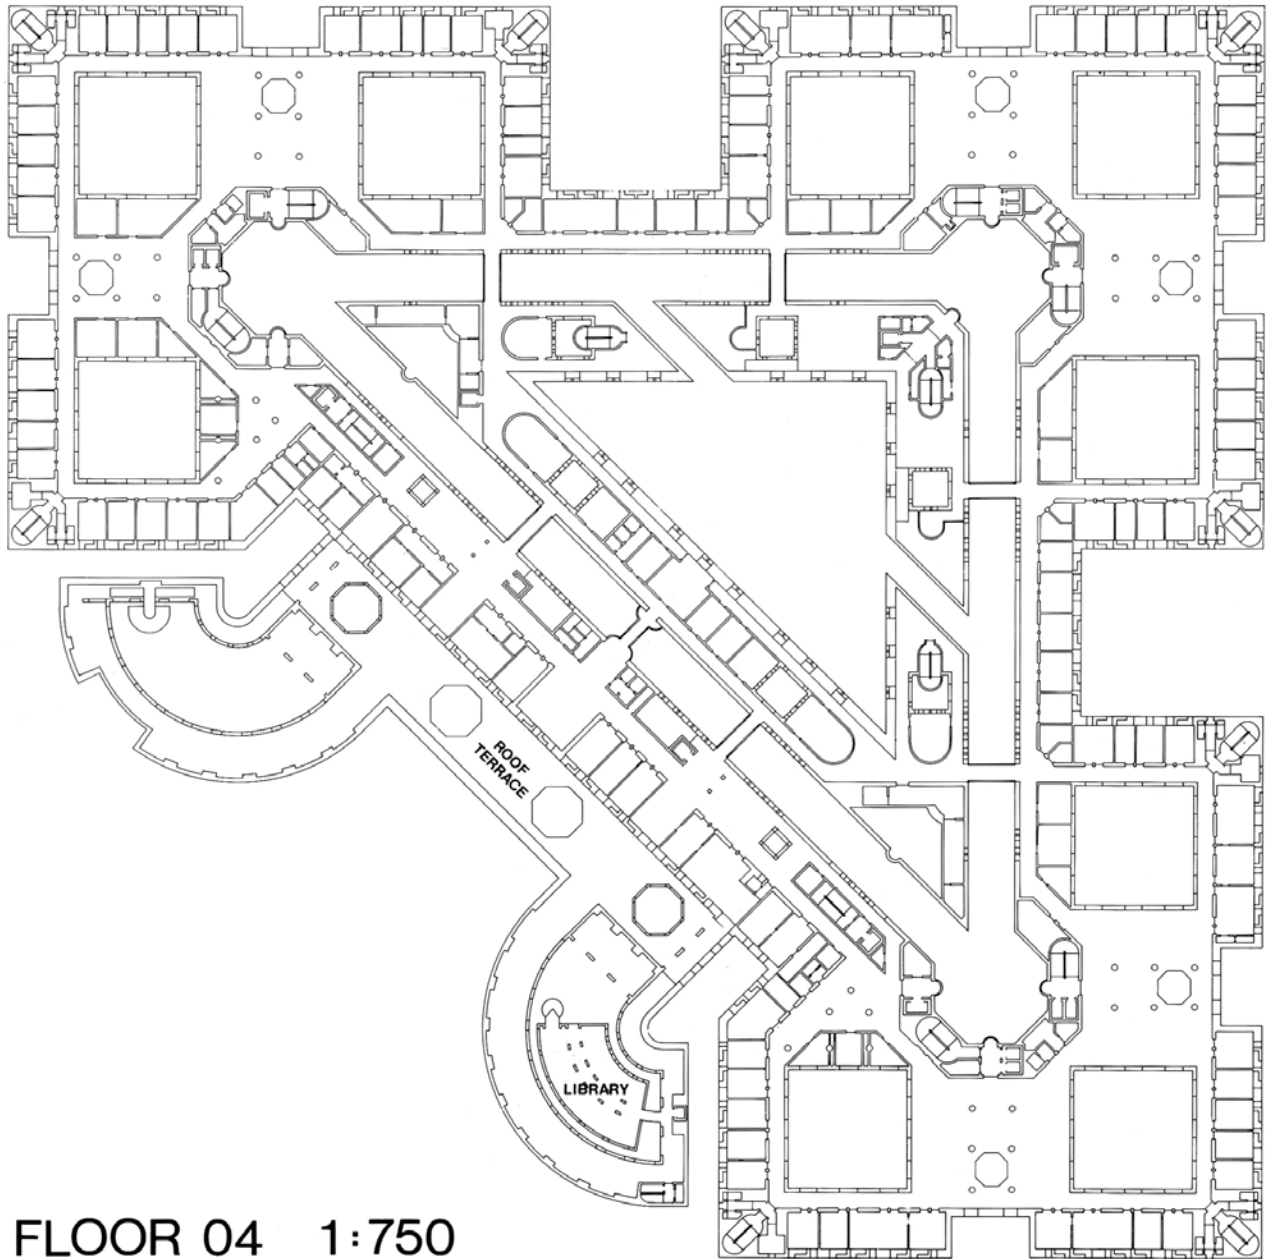




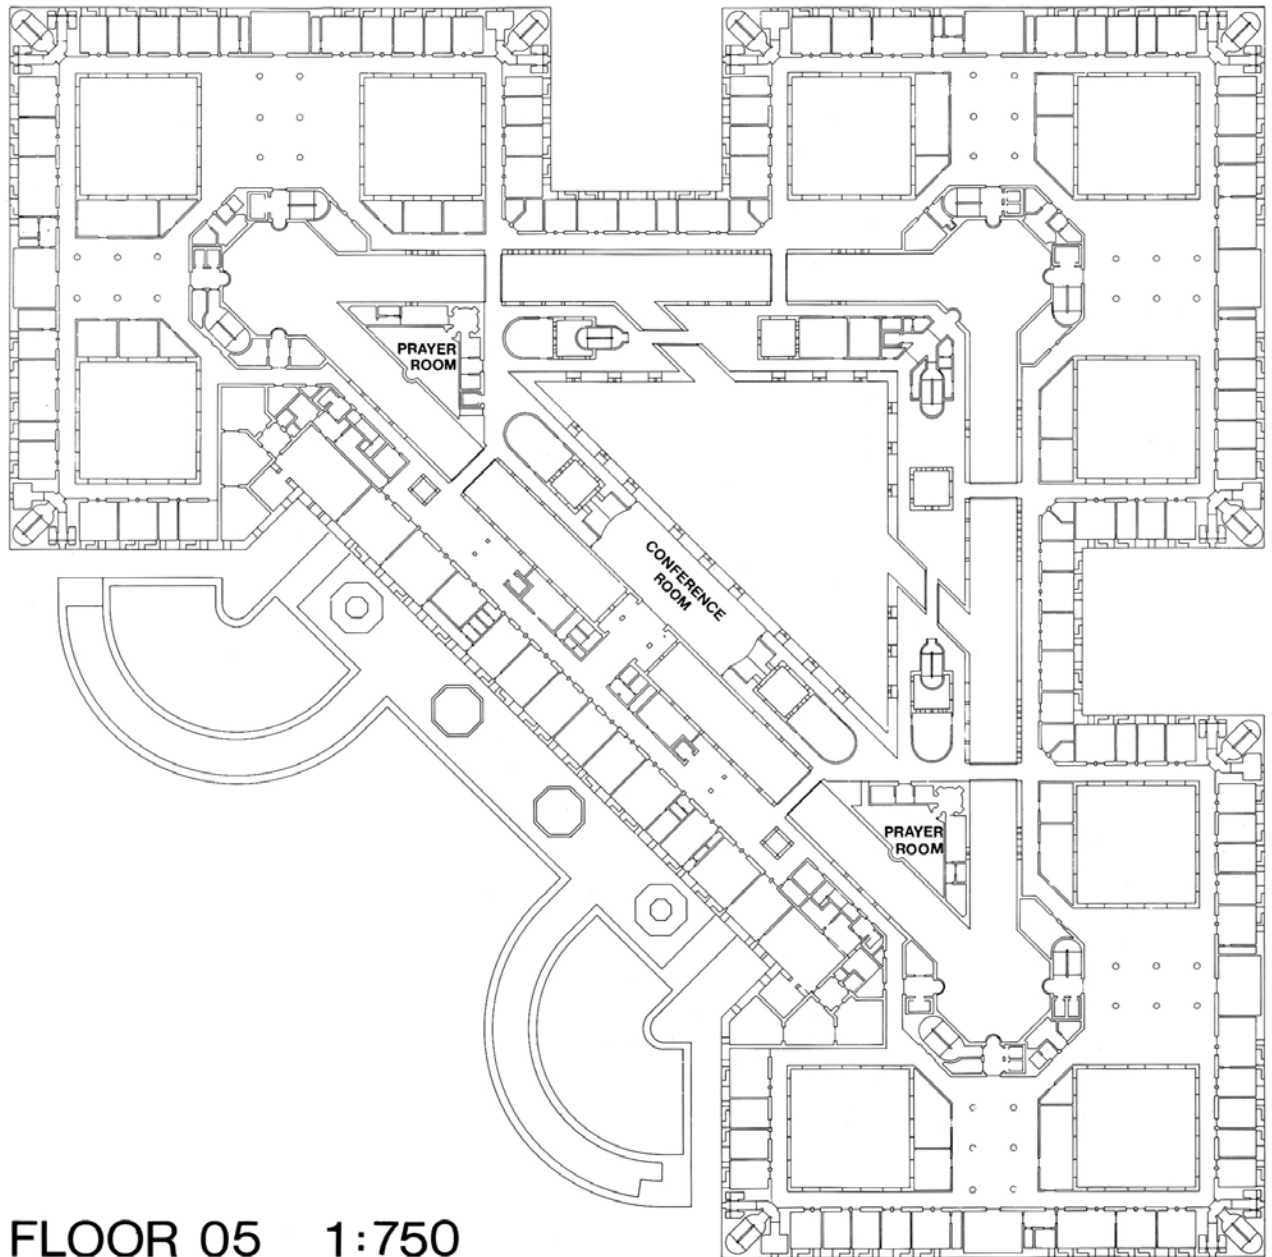


FLOOR 05 1:750

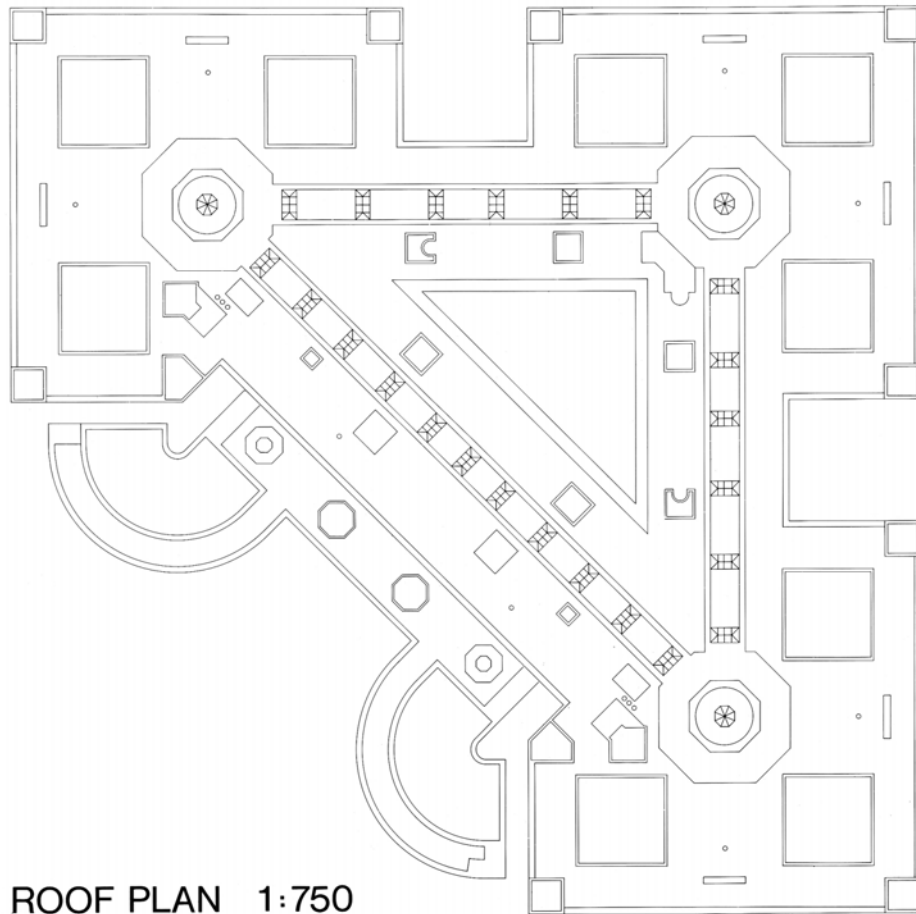


ROOF PLAN 1:750

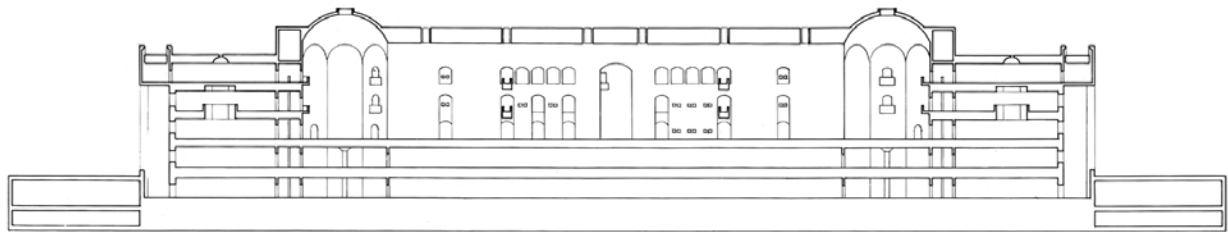

SECTION A-A

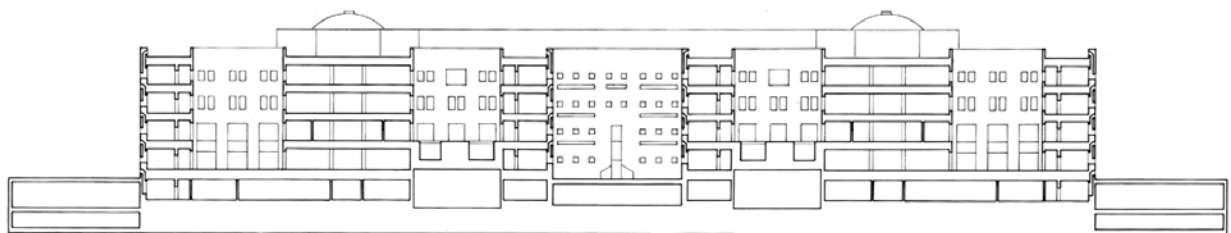


SECTION B-B

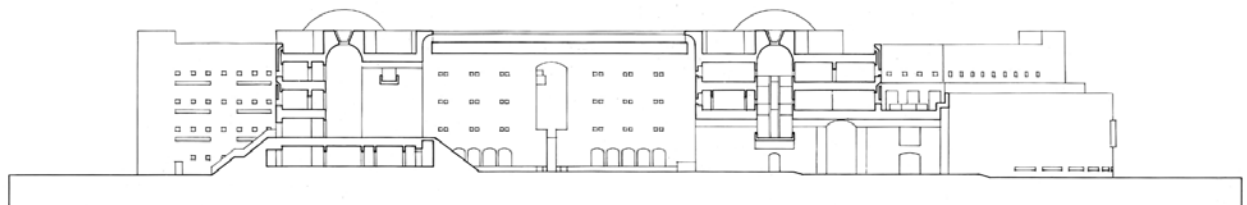


SECTION C-C

1:500




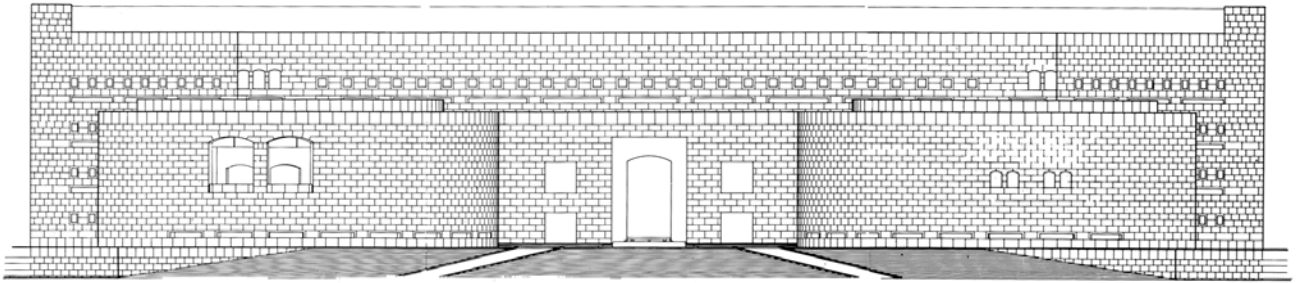


ELEVATION - MAIN ENTRANCE 1:400

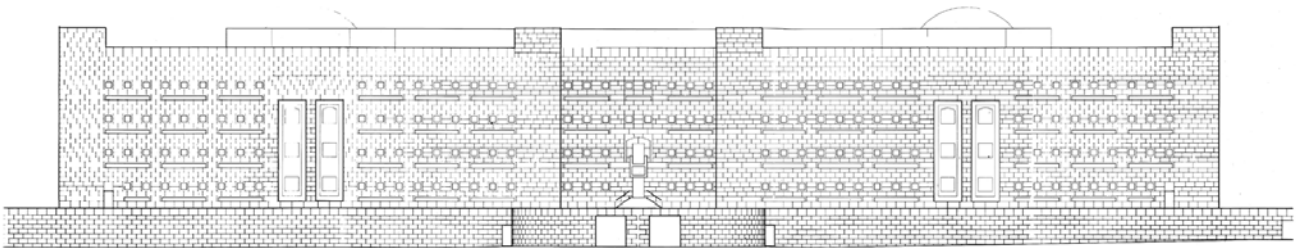


ELEVATION 1:400

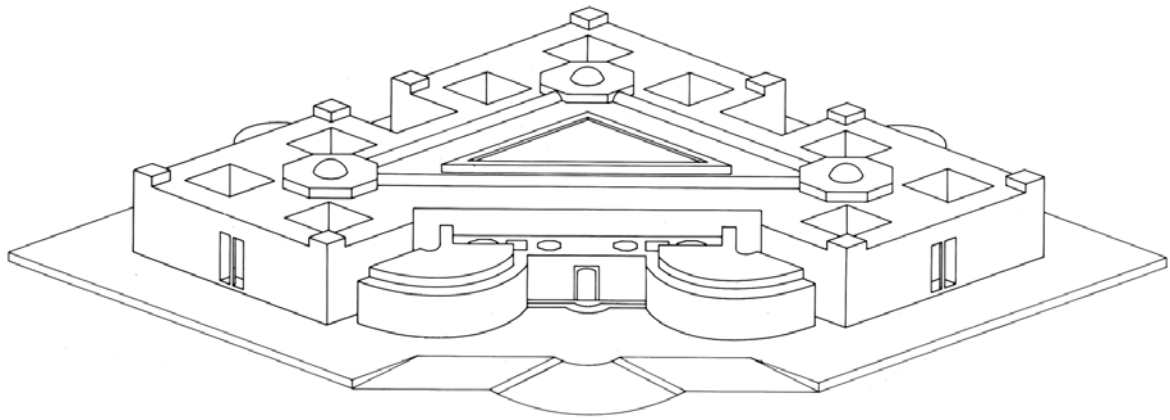

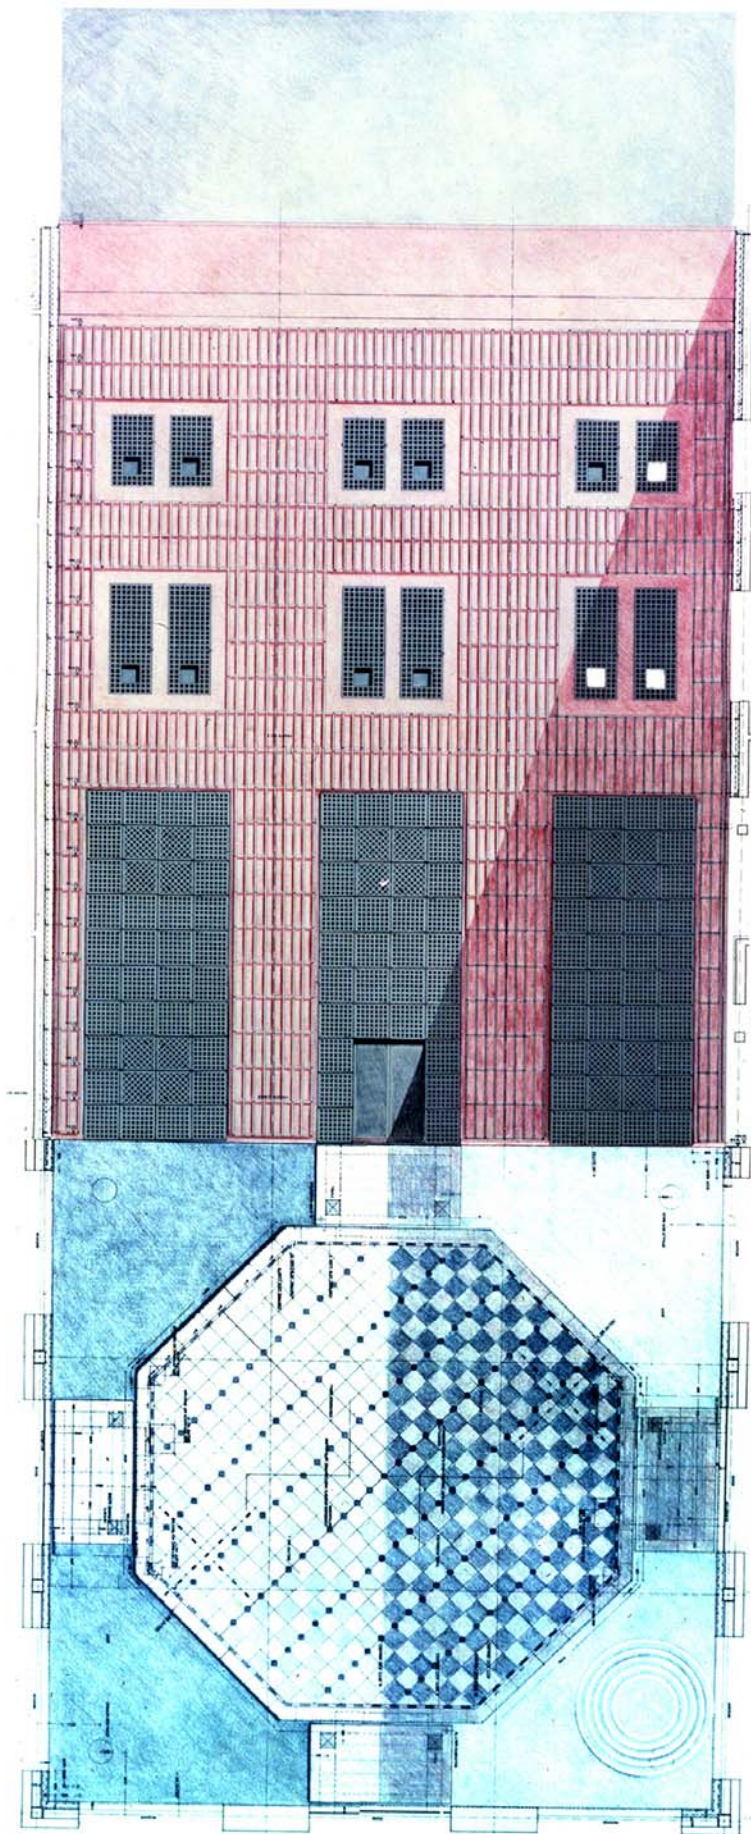


Plan (below) and façade (above) of the octagonal "prayer island", which is surrounded by pools



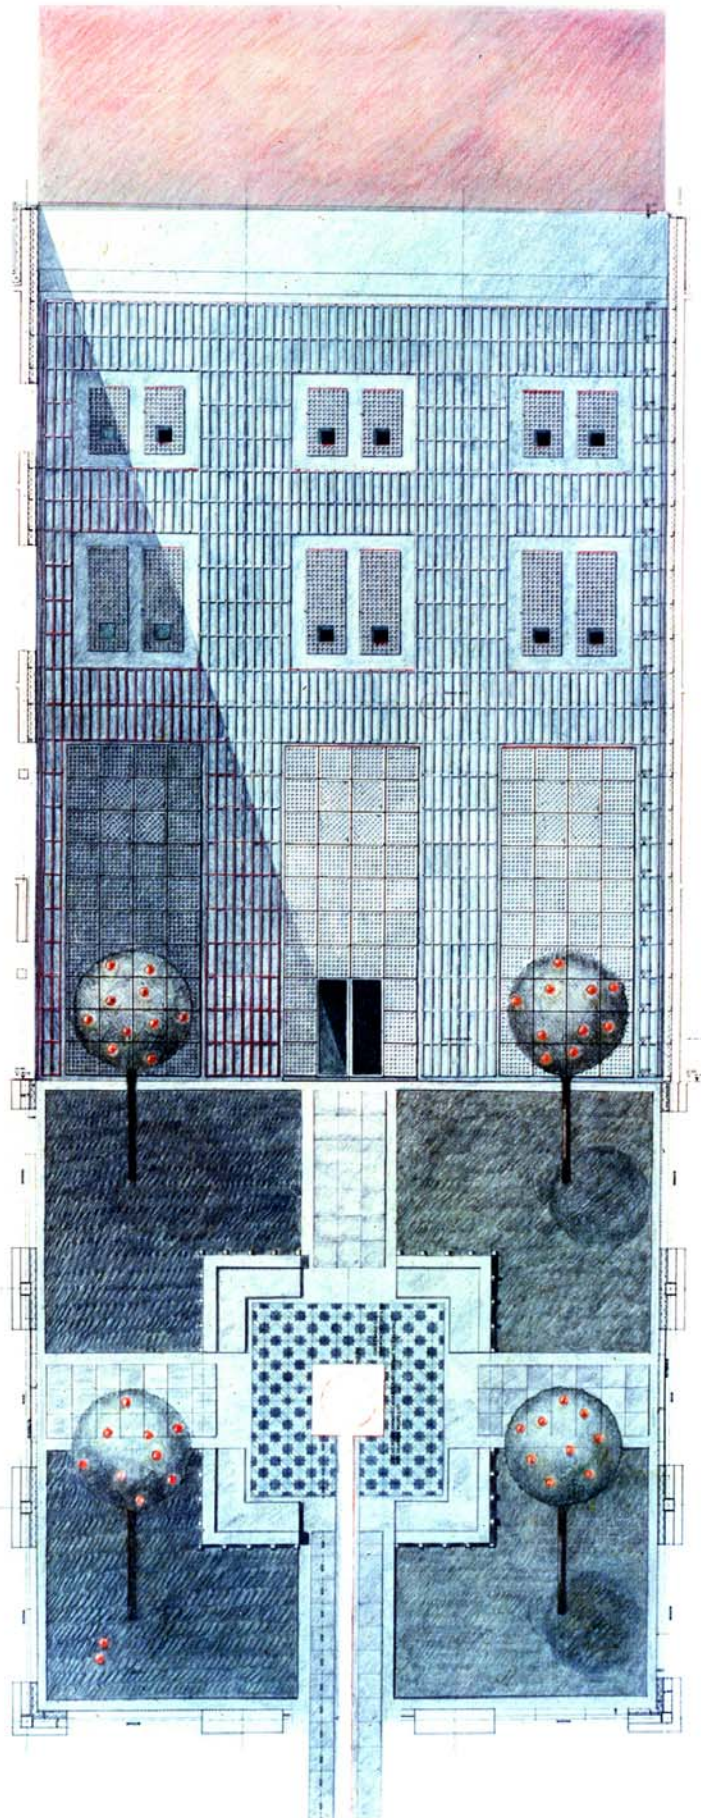


Plan (below) and interior elevation (above) of a courtyard located along a circulation corridor and looking toward the main entrance

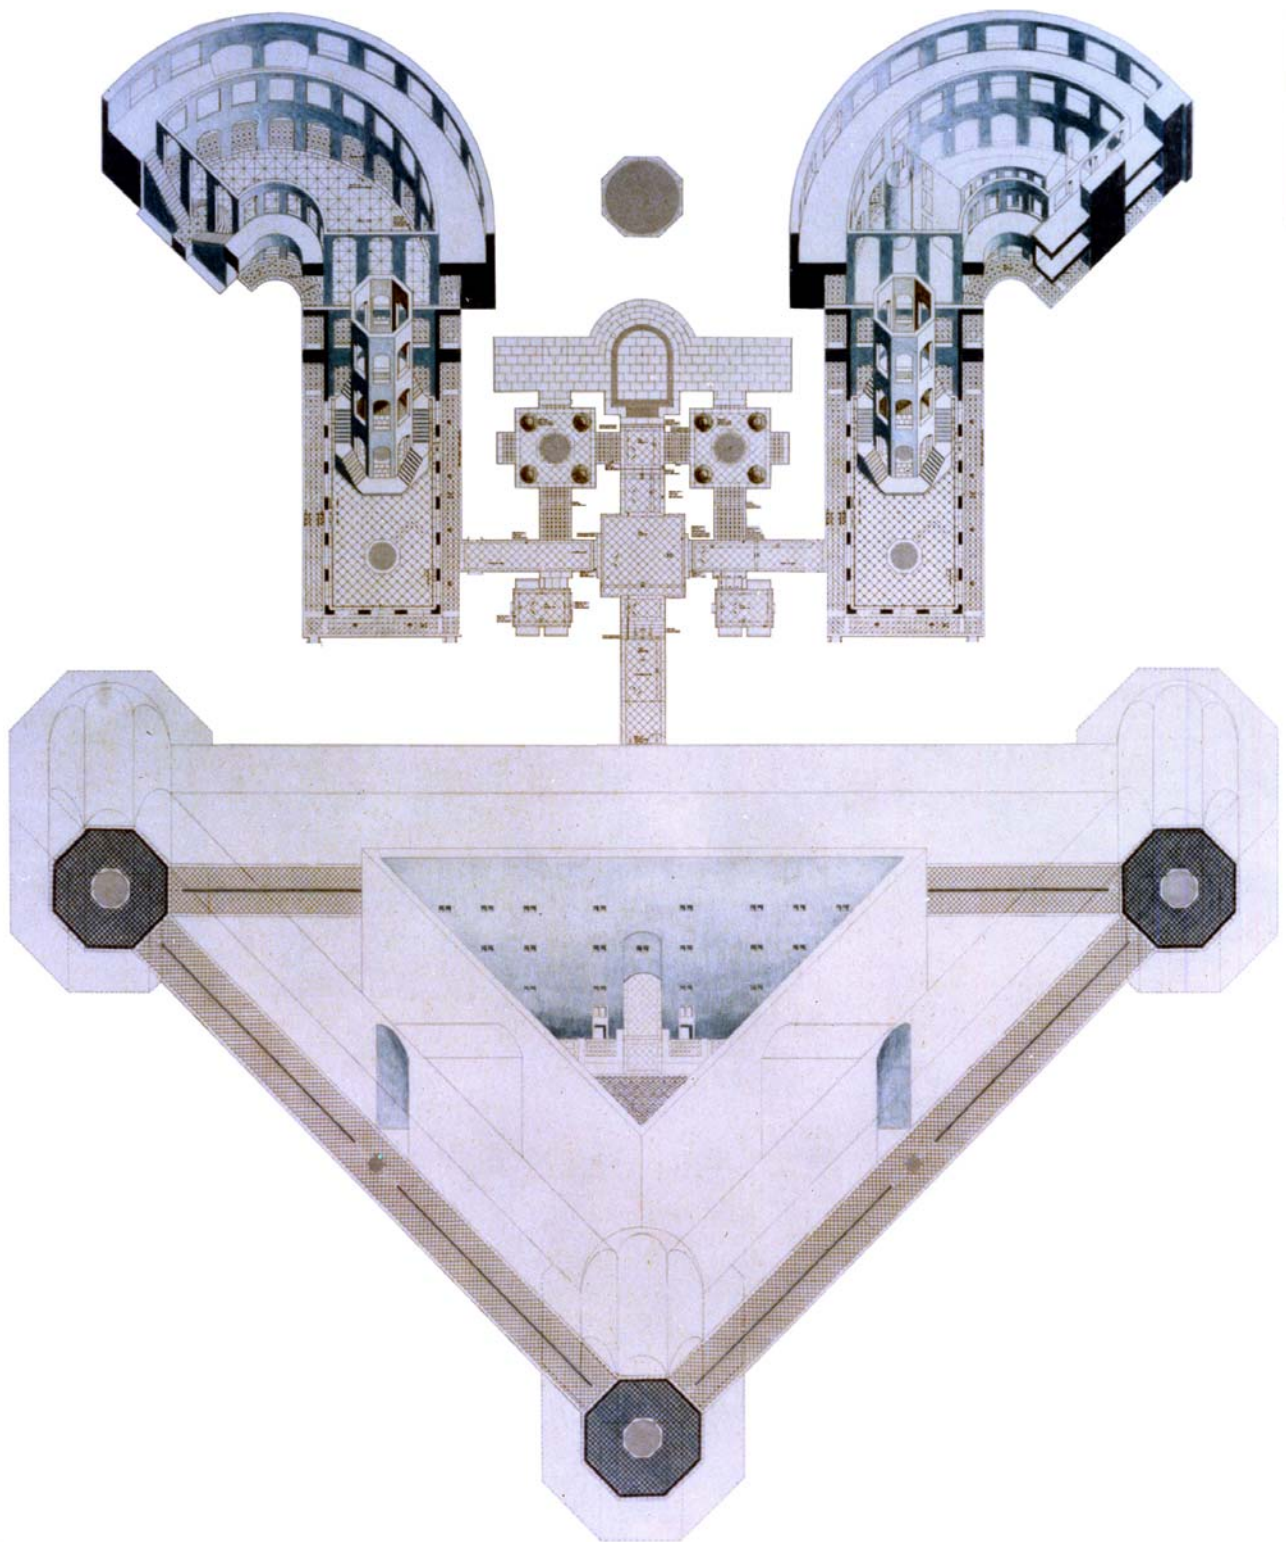

Plan and partial axonometric of the main reception area and the triangular courtyard



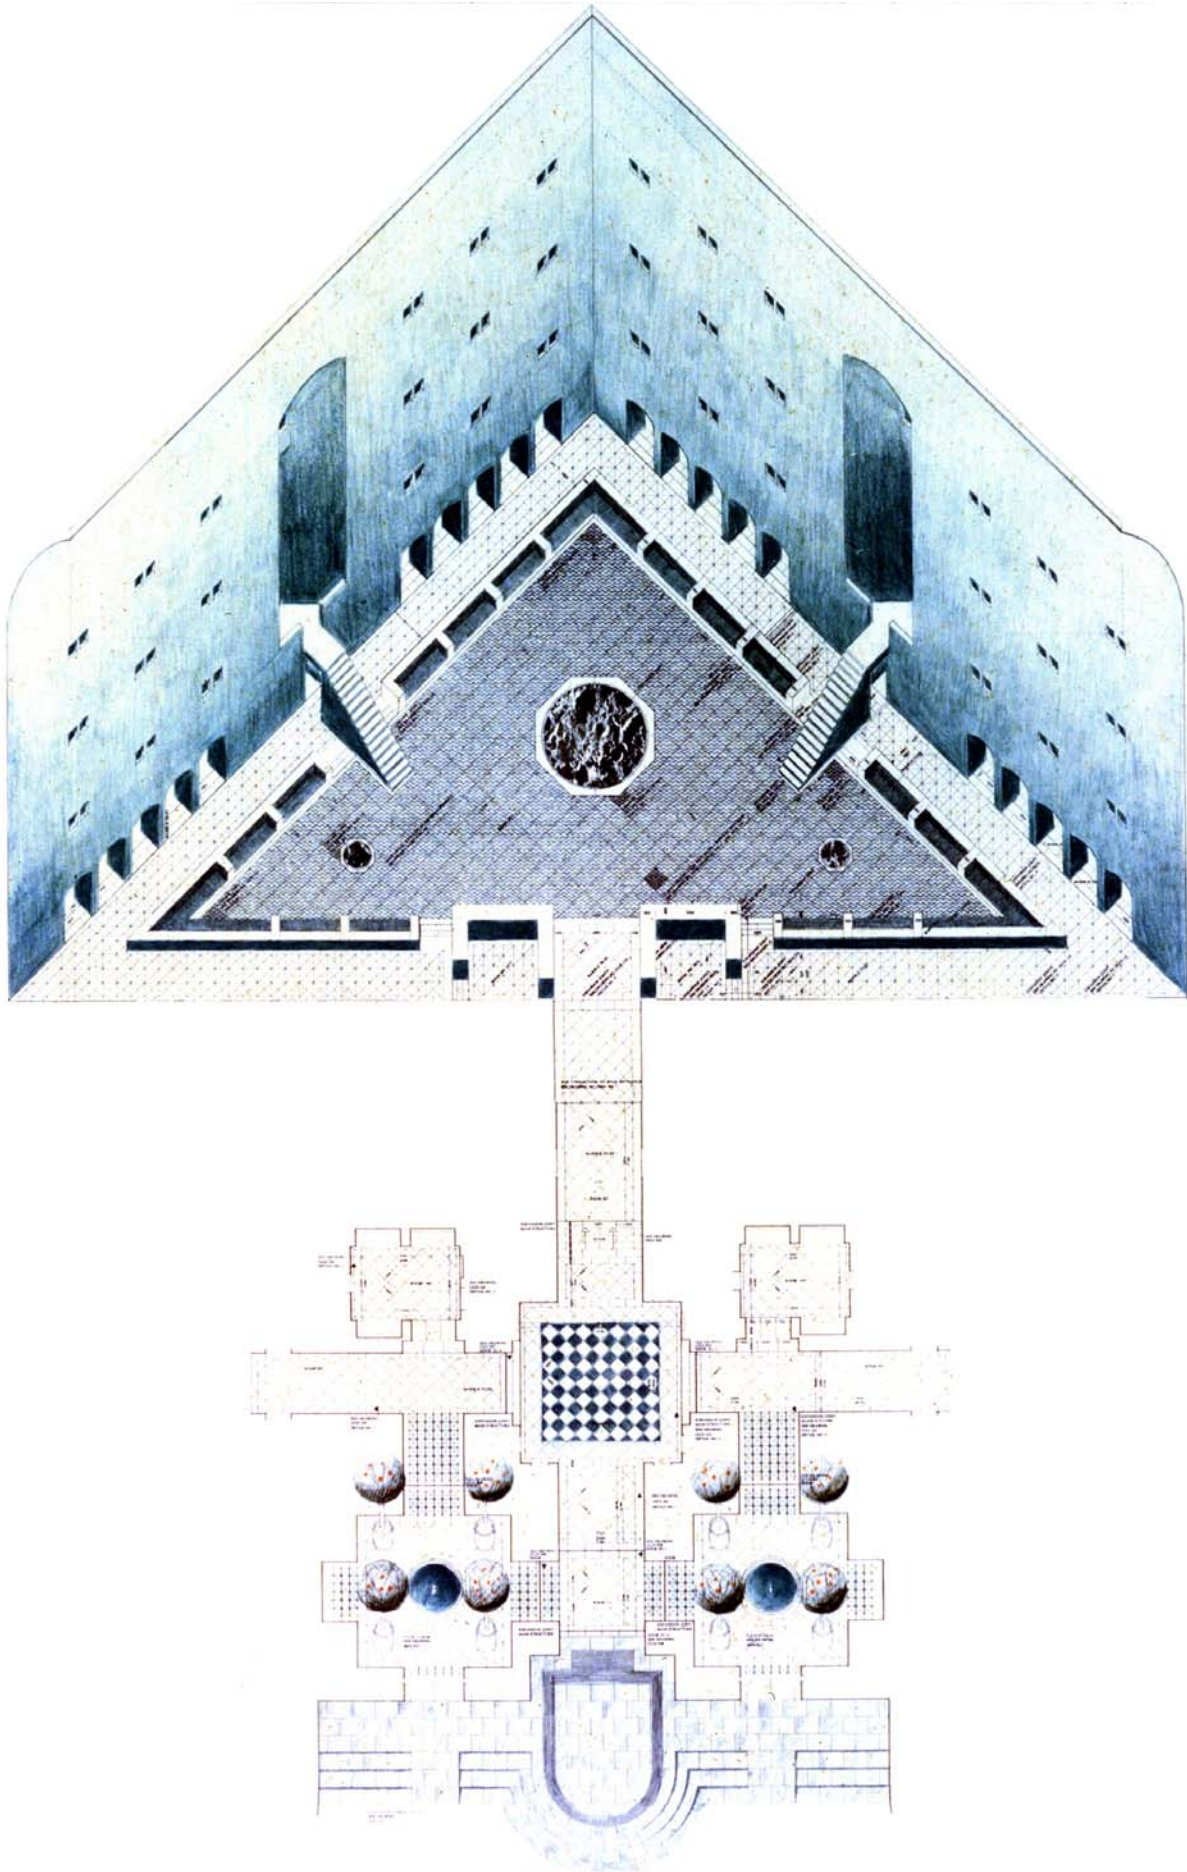

Plan and isometric rendering of triangular courtyard and its approach from main entrance