


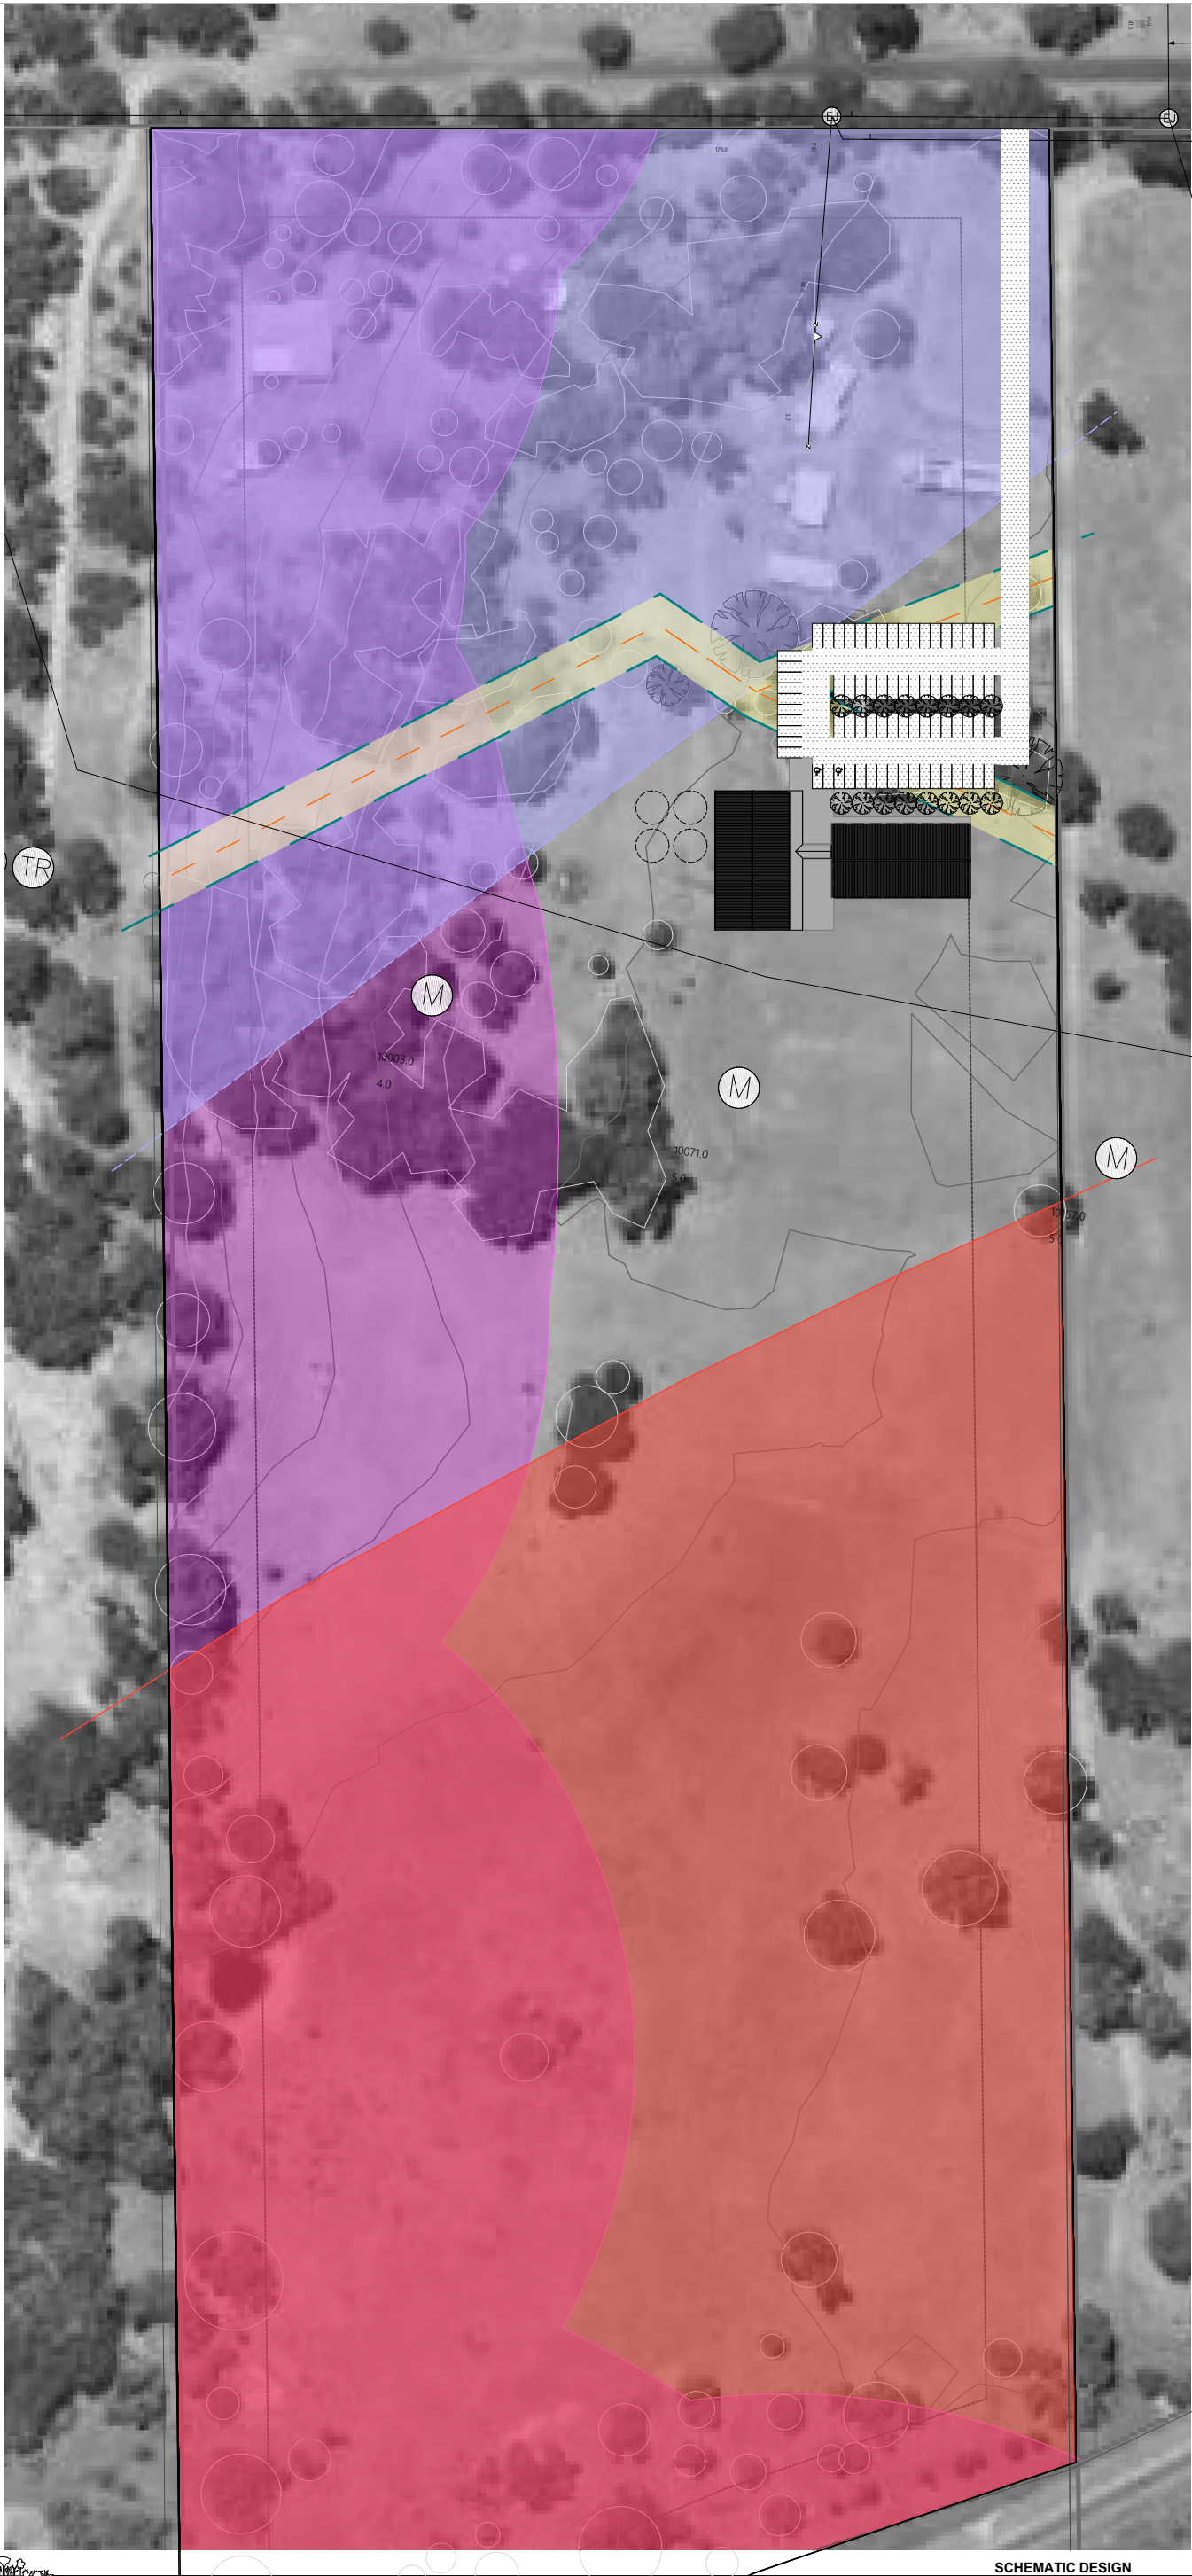

SCHEMATIC DESIGN

sophine pfuhl architect

m. 0400 585 269
e. me@sophinepfuhl.com.au

SWBC DEVELOPMENT
4 Centenary Rd, North Boyanup, WA

SCH01 SITE LOCATION PLAN


JOB No. 2607


SCALE: 1:1500 @ A3

REV: D

DATE: 17/08/2026

N

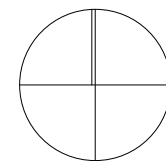


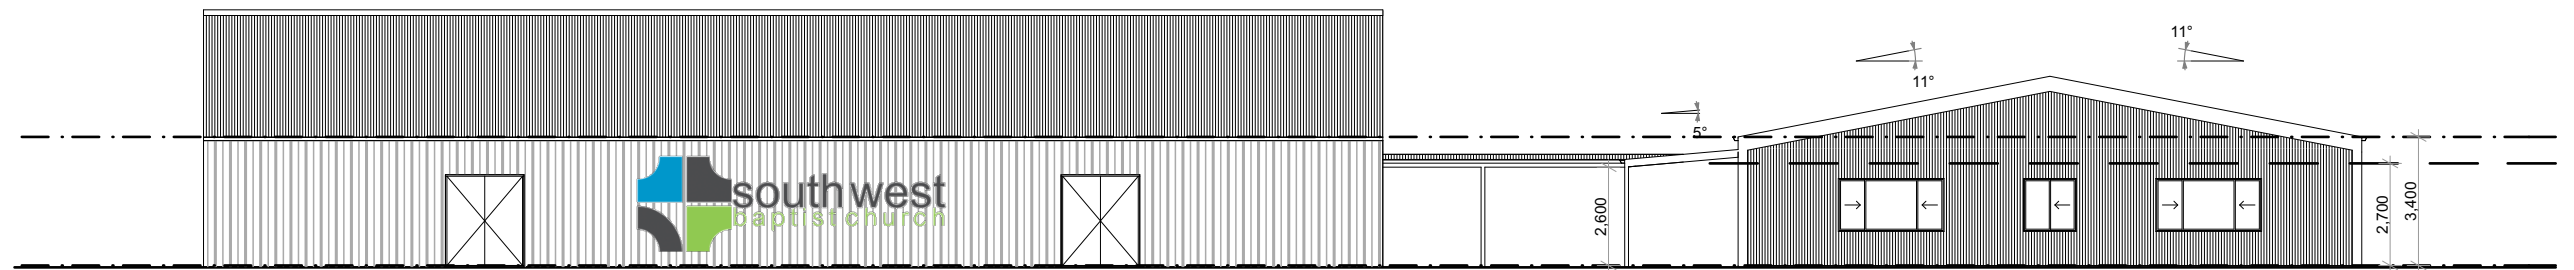

E-01

Elevation


1:200

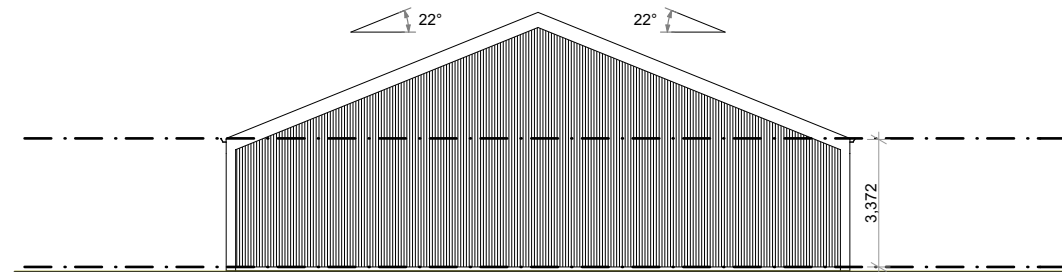

E-02

Elevation


1:200

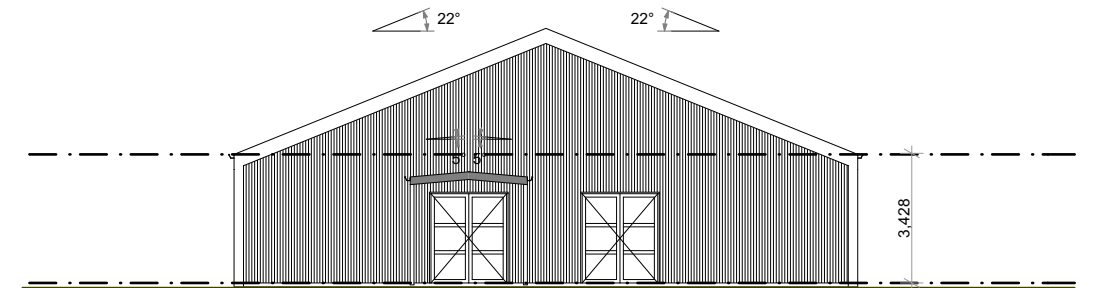

E-04

Elevation


1:200

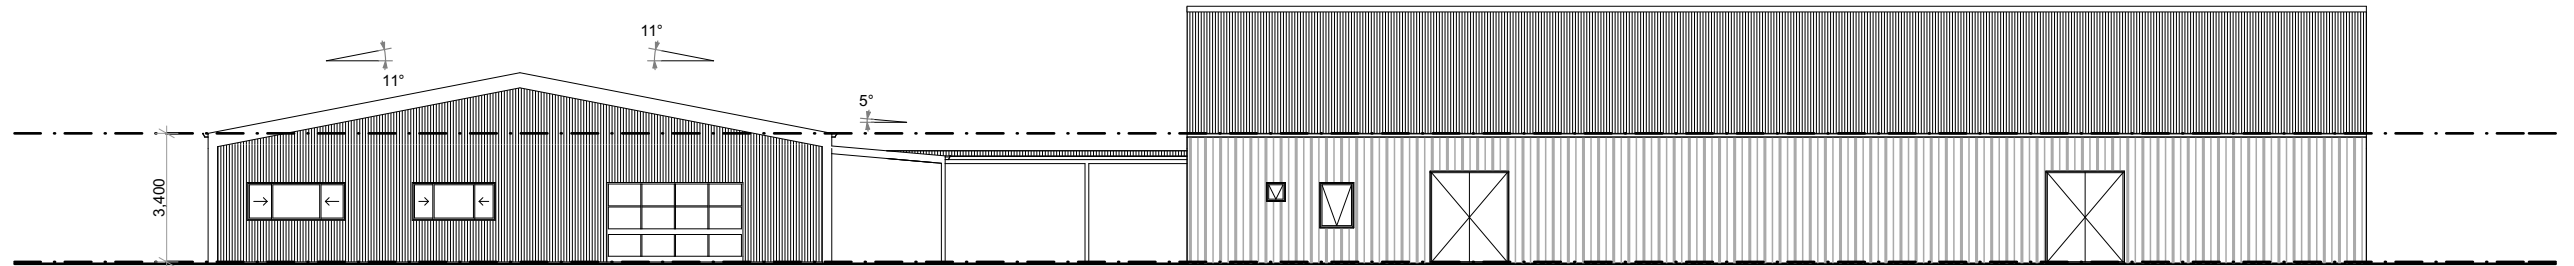

E-03

Elevation

1:200

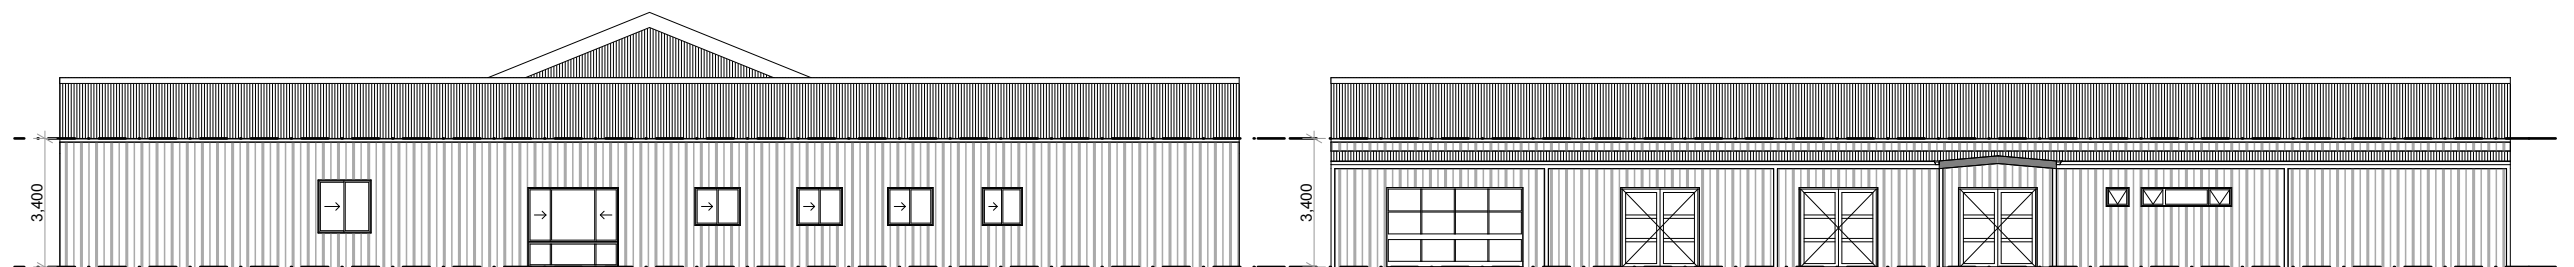

E-06

Elevation

1:200

E-05

Elevation

1:200

