
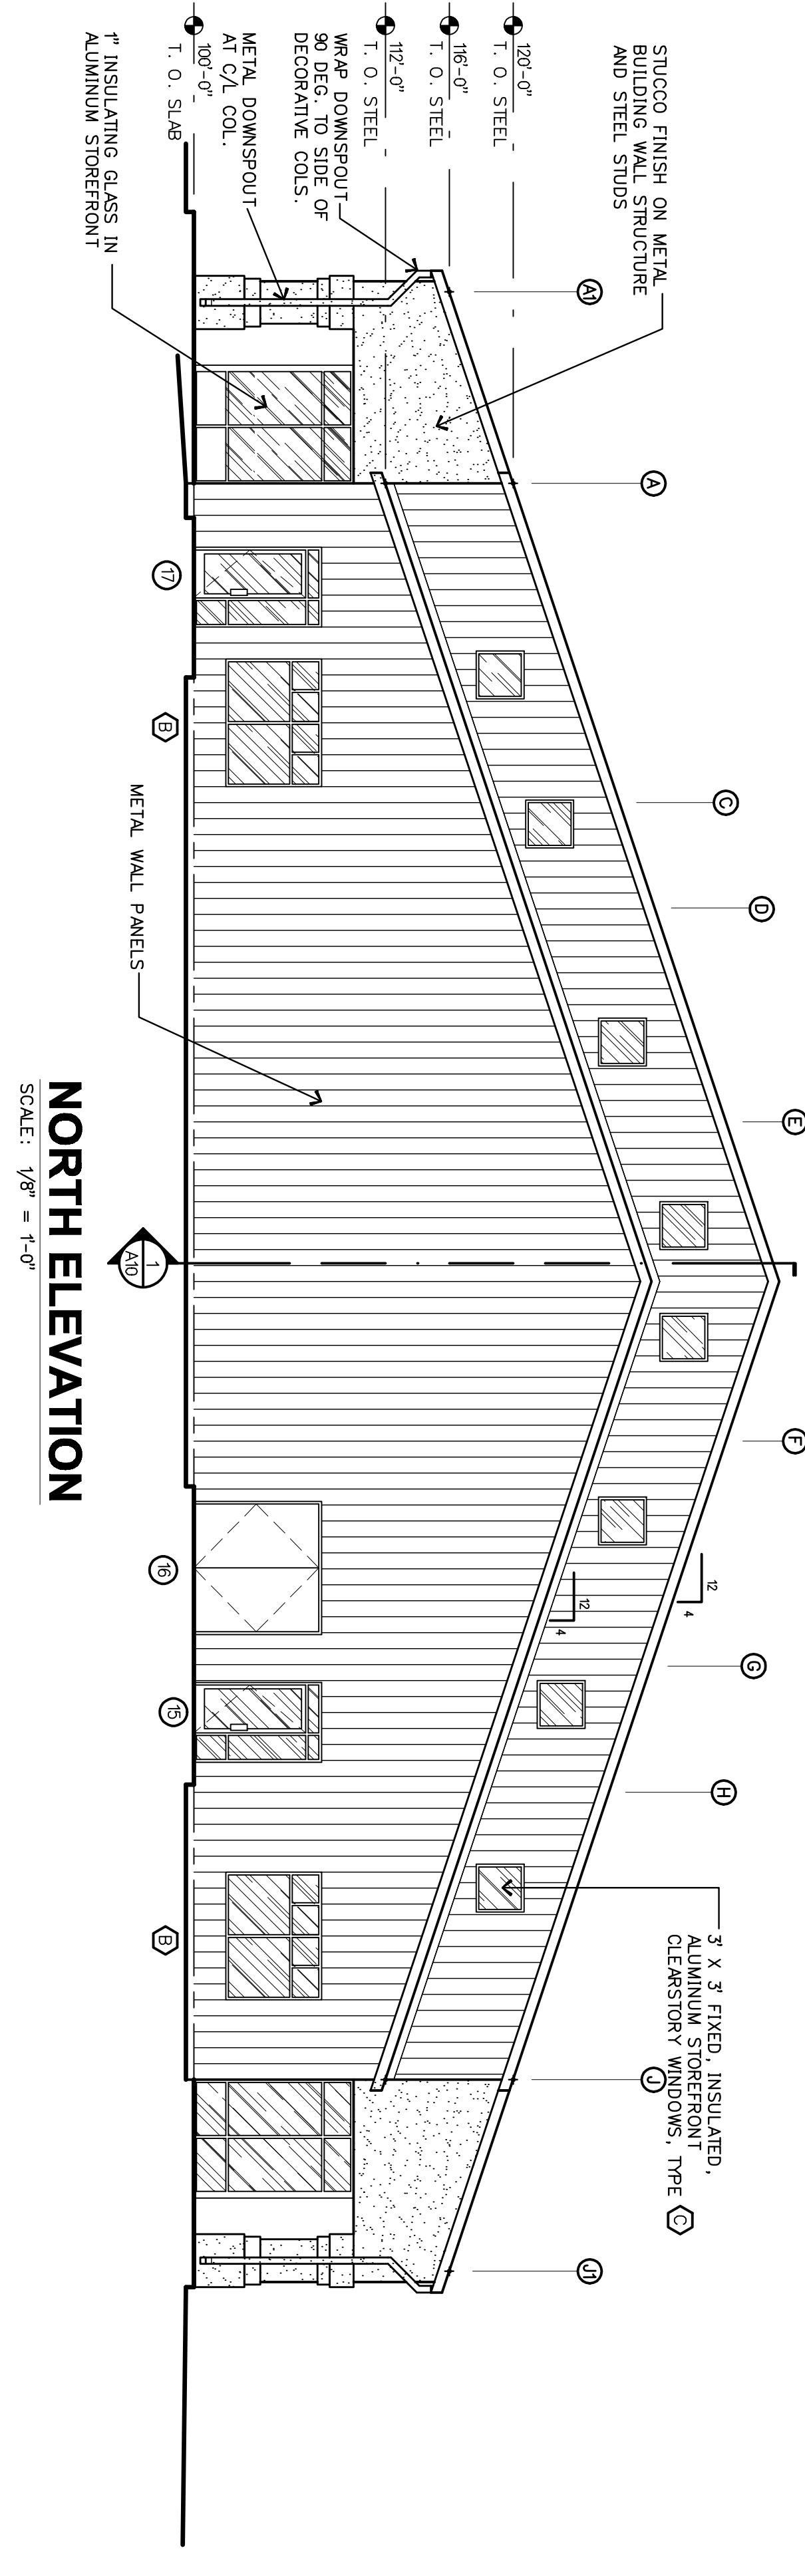
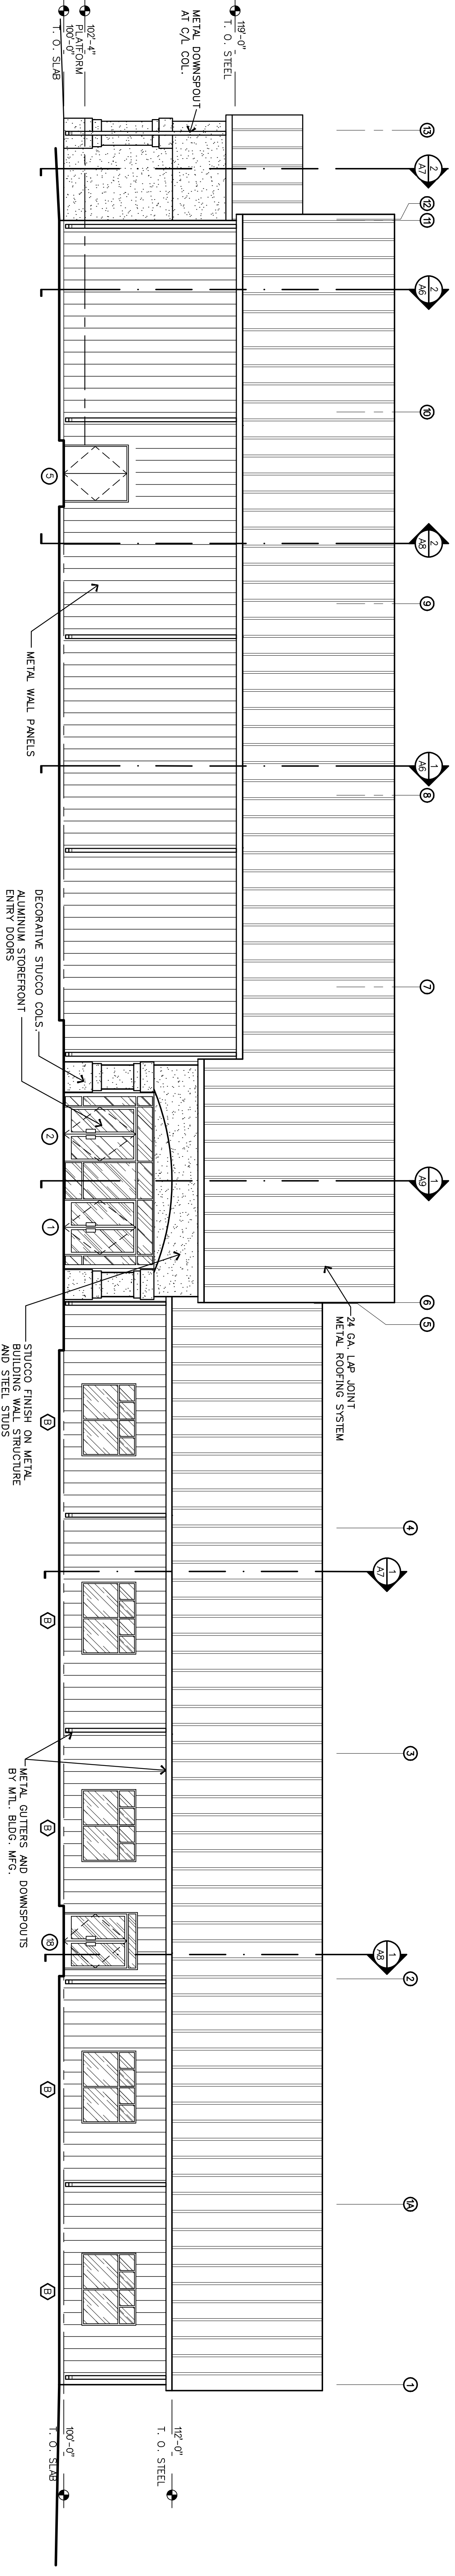


REFER TO SHEET A-9,
 DETAIL 3 FOR WINDOW
 TYPES AND DIMENSIONS

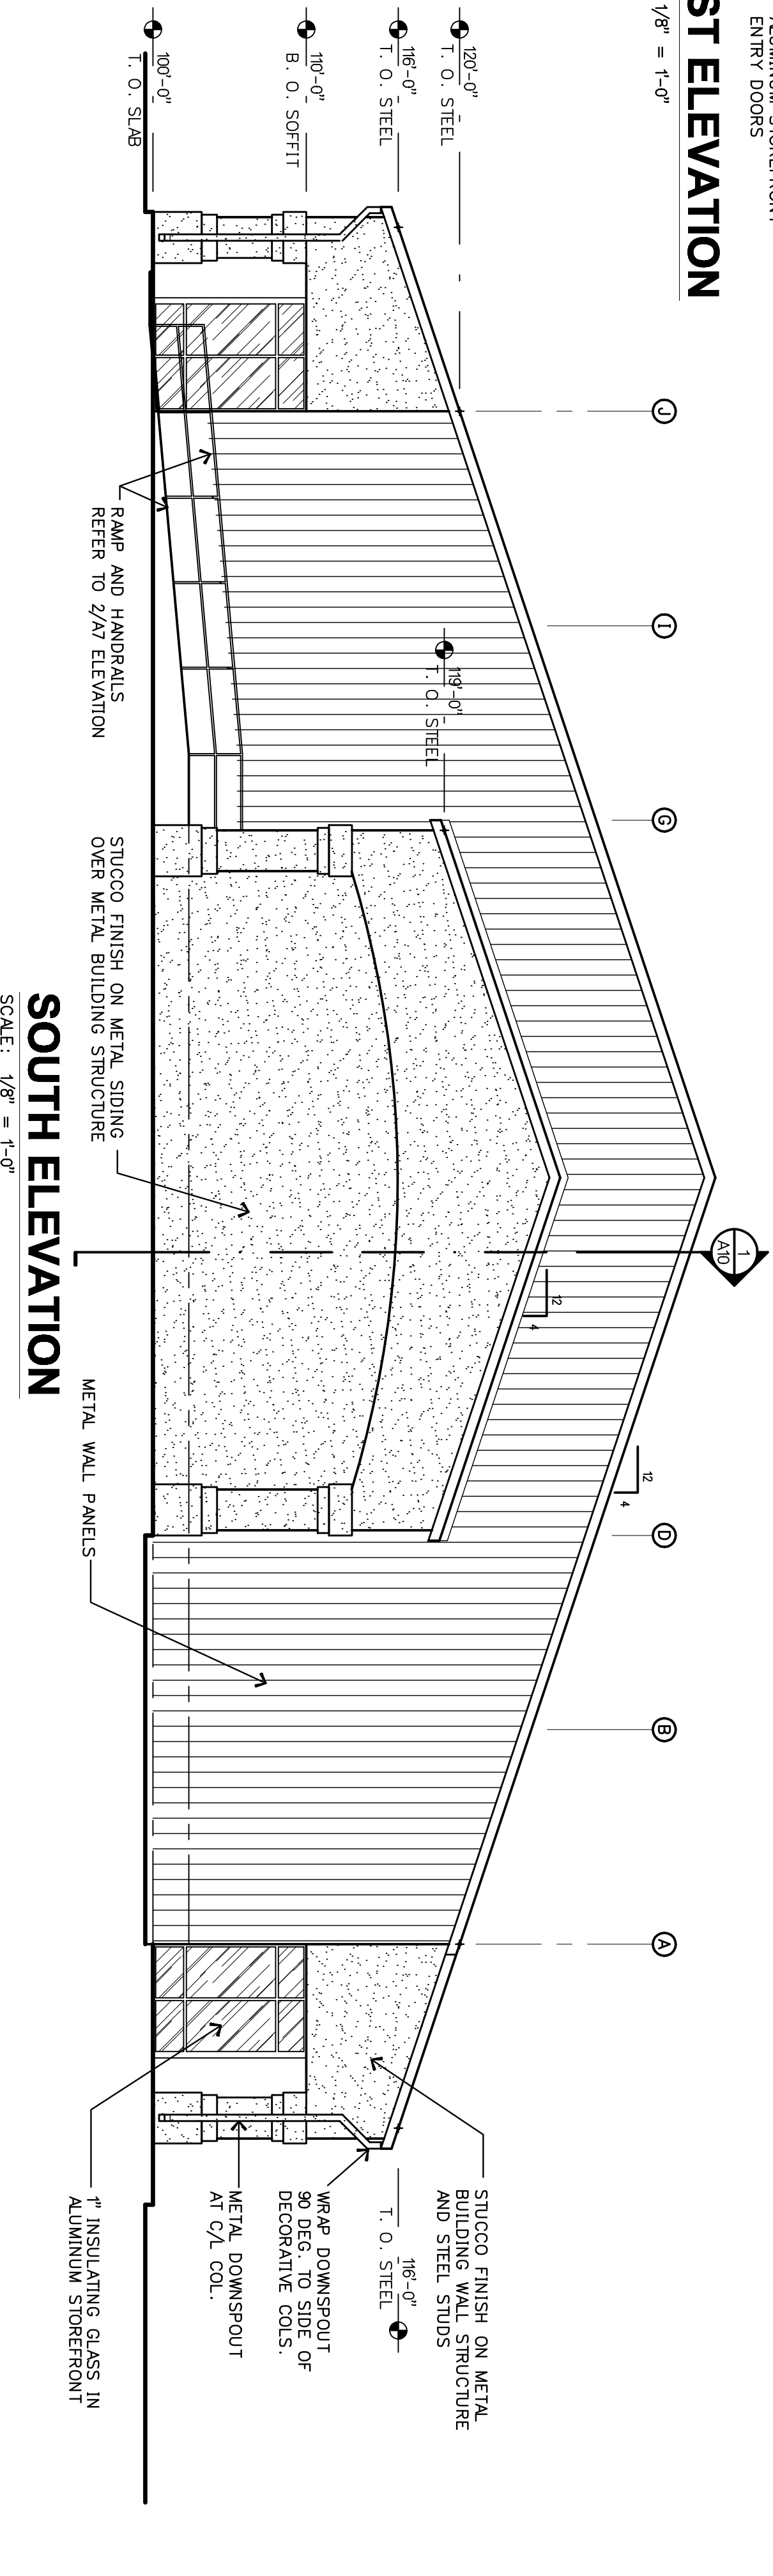

PAULSON
 architects, PC
 MEMBER AMERICAN INSTITUTE OF ARCHITECTS
 840 BARNES ROAD, SUITE 210
 COLORADO SPRINGS, COLORADO 80917
 (719) 475-1727 OFFICE
 jack@paulsonarchitects.com

DRAWN BY: JBP
 CHECKED BY: JBP
 DATE: 12/05/2014
 SCALE: AS NOTED
 JOB NUMBER: MFC REV
 DATE: