



GREENCROFT ROAD, TW5

**KIER CHARLES**

SURREY • BERKSHIRE • HANTS

## GREENCROFT ROAD, TW5

VIEW WITH KIER CHARLES LONDON.

A stylish extended family home with a detached outbuilding to the rear.


The stunning home has undergone complete refurbishment to a high specification throughout.


To fully appreciate the space, location and condition of this family home a personal tour with Kier Charles London is highly recommended.

- **FOUR/FIVE BEDROOMS**
- **25ft OPEN PLANING LIVING/DINING ROOM**
- **18ft LUXURY FITTED KITCHEN**
- **23ft OUTBUILDING**
- **GARDEN IN EXCESS OF 100ft**
- **THREE BATHROOMS**
- **STUNNING CONDITION THROUGHOUT**
- **SOUGHT AFTER LOCATION**
- **EASY COMMUTING**

### PROPERTY INFORMATION


Postcode | **TW5 0BQ**  
Tenure | **Freehold**  
Price | **£875,000**  
Viewing | **By appointment with Kier Charles**

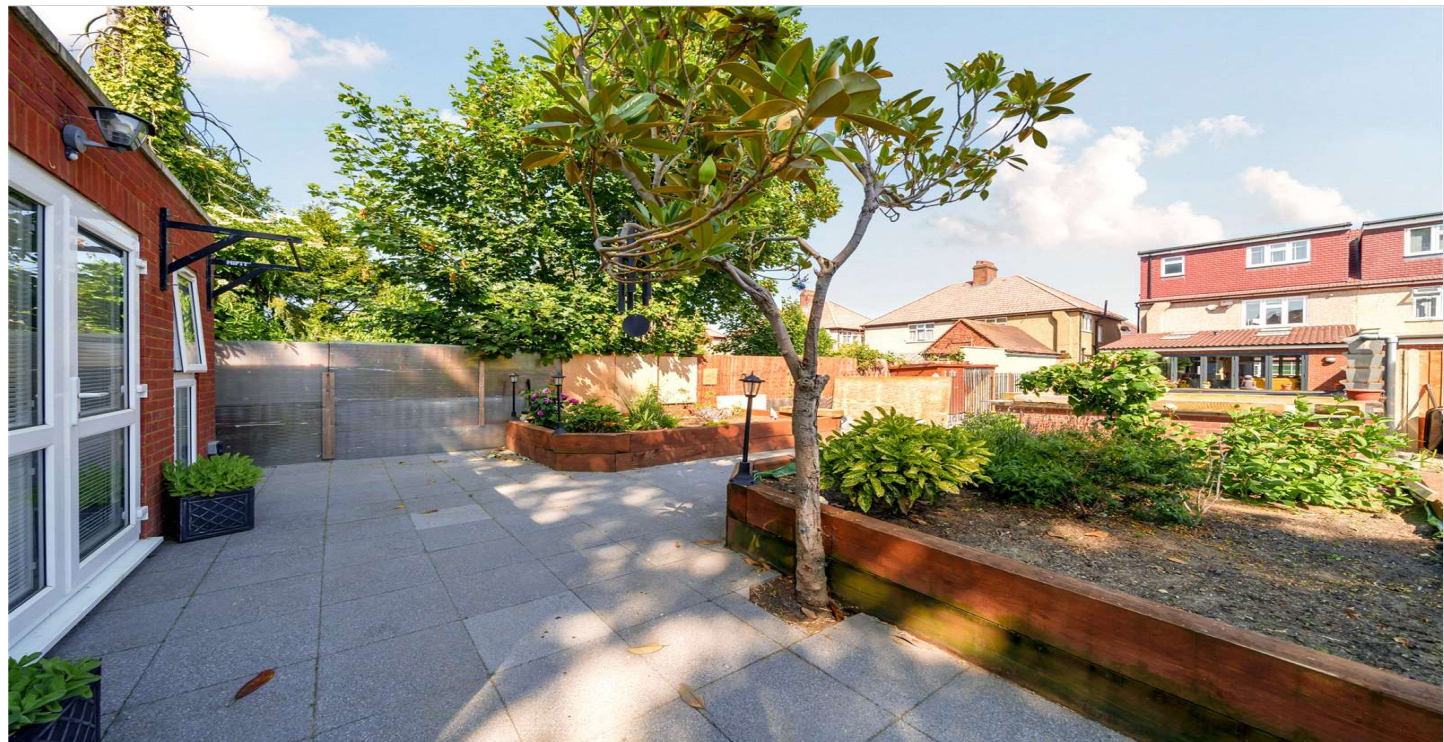

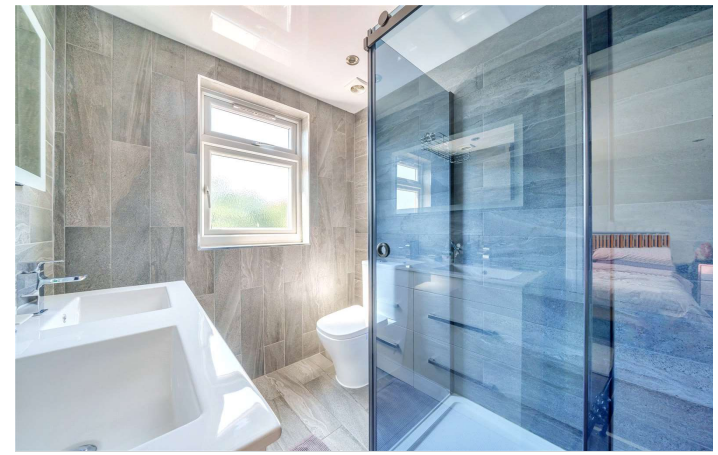


# Greencroft Road, Hounslow, TW5

Approximate Area = 2015 sq ft / 187.1 sq m  
 Outbuilding = 414 sq ft / 38.4 sq m  
 Total = 2429 sq ft / 225.5 sq m  
 For identification only - Not to scale

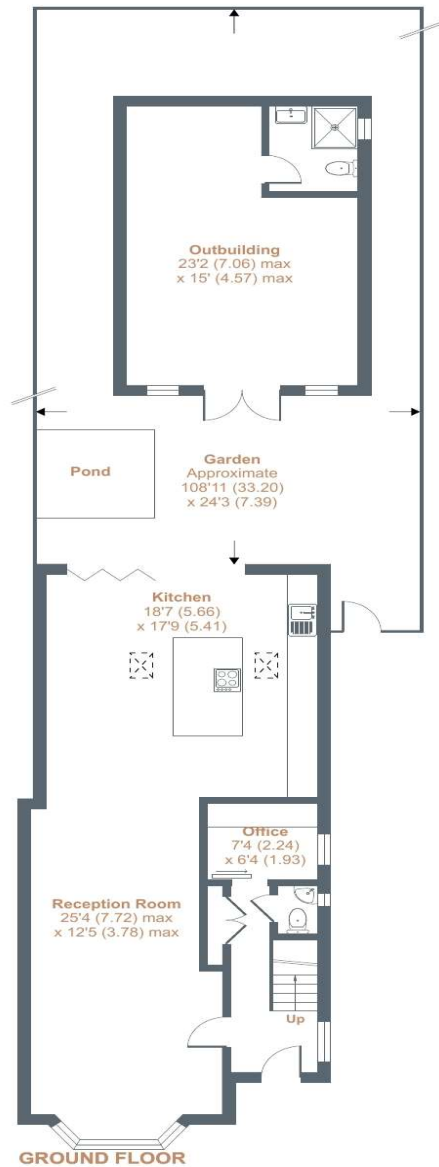

Denotes restricted head height

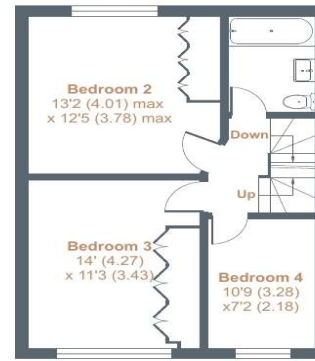

Floor plan produced in accordance with RICS Property Measurement Standards incorporating International Property Measurement Standards (IPMS2 Residential). © ncthecom 2023. Produced for Kier Charles Property Services Limited. REF: 987820



## CONTACT INFORMATION:

Surrey: 01276 949789  
 Berkshire: 01344 513789  
 Hampshire: 01252 213789

[info@kiercharles.co.uk](mailto:info@kiercharles.co.uk)

# KIER CHARLES

SURREY • BERKSHIRE • HANTS