

**OY CHRISTOPHER
INTERIOR DESIGN**

711 WEST QUEENS ROAD
NORTH VANCOUVER,
BC, V7N2L4
Tel 604 3285405
pillow1951@yahoo.com

THIS DRAWING AS AN INSTRUMENT OF SERVICE IS THE PROPERTY OF OY CHRISTOPHER AND MAY NOT BE REPRODUCED IN ANY WAY WITHOUT THE EXPRESS WRITTEN CONSENT OF THIS OFFICE.

Project
NEW RESIDENCE
LOT 2
5663 WESTPORT ROAD
WEST VANCOUVER
BC, CANADA


Sheet Title
BASEMENT FLOOR
SPACE PLAN

Date
NOVEMBER 8, 2024

Scale
3/16" = 1'-0"

Drawn By
OY

Sheet Number

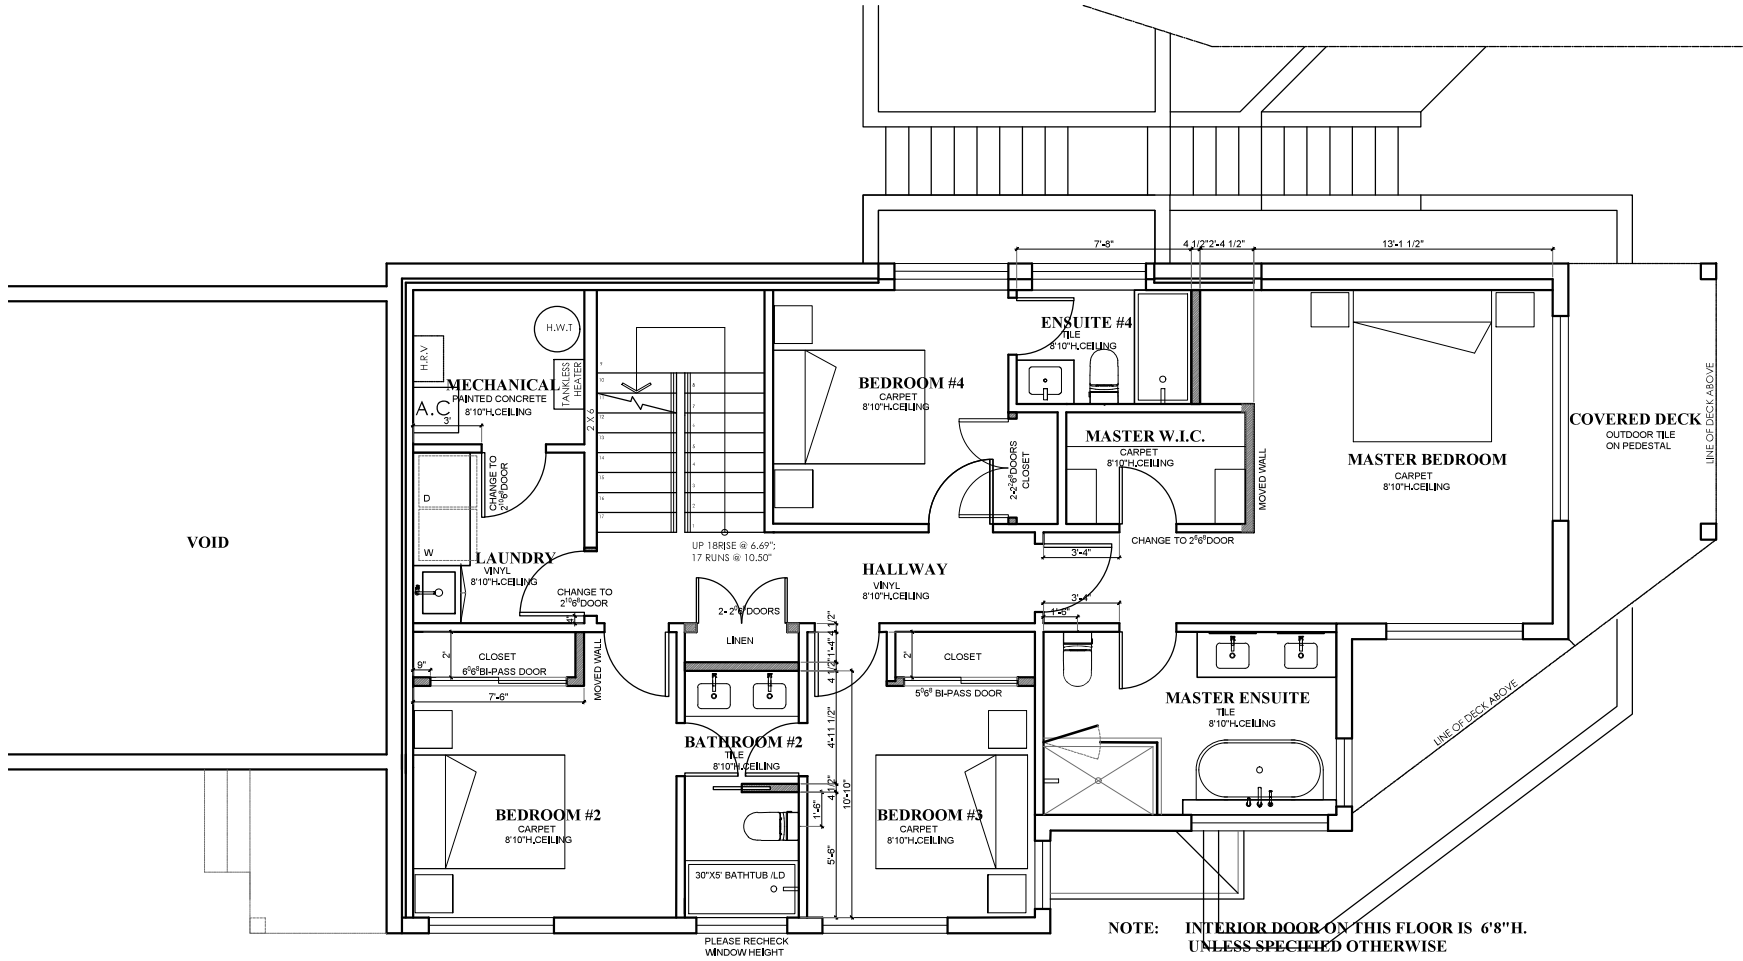

**OY CHRISTOPHER
INTERIOR DESIGN**

711 WEST QUEENS ROAD
NORTH VANCOUVER,
BC, V7N2L4
Tel 604 3285405
pillow1951@yahoo.com

THIS DRAWING AS AN INSTRUMENT
OF SERVICE IS THE PROPERTY OF
OY CHRISTOPHER AND
MAY NOT BE REPRODUCED IN ANY
WAY WITHOUT THE EXPRESS
WRITTEN CONSENT OF THIS OFFICE.

Project

NEW RESIDENCE
LOT 2
5663 WESTPORT ROAD
WEST VANCOUVER
BC, CANADA

Sheet Title

LOWER FLOOR
SPACE PLAN

Date

NOVEMBER 8, 2024
JANUARY 9, 2025

Scale


3/16" = 1'-0"

Drawn By

OY

Sheet Number

12

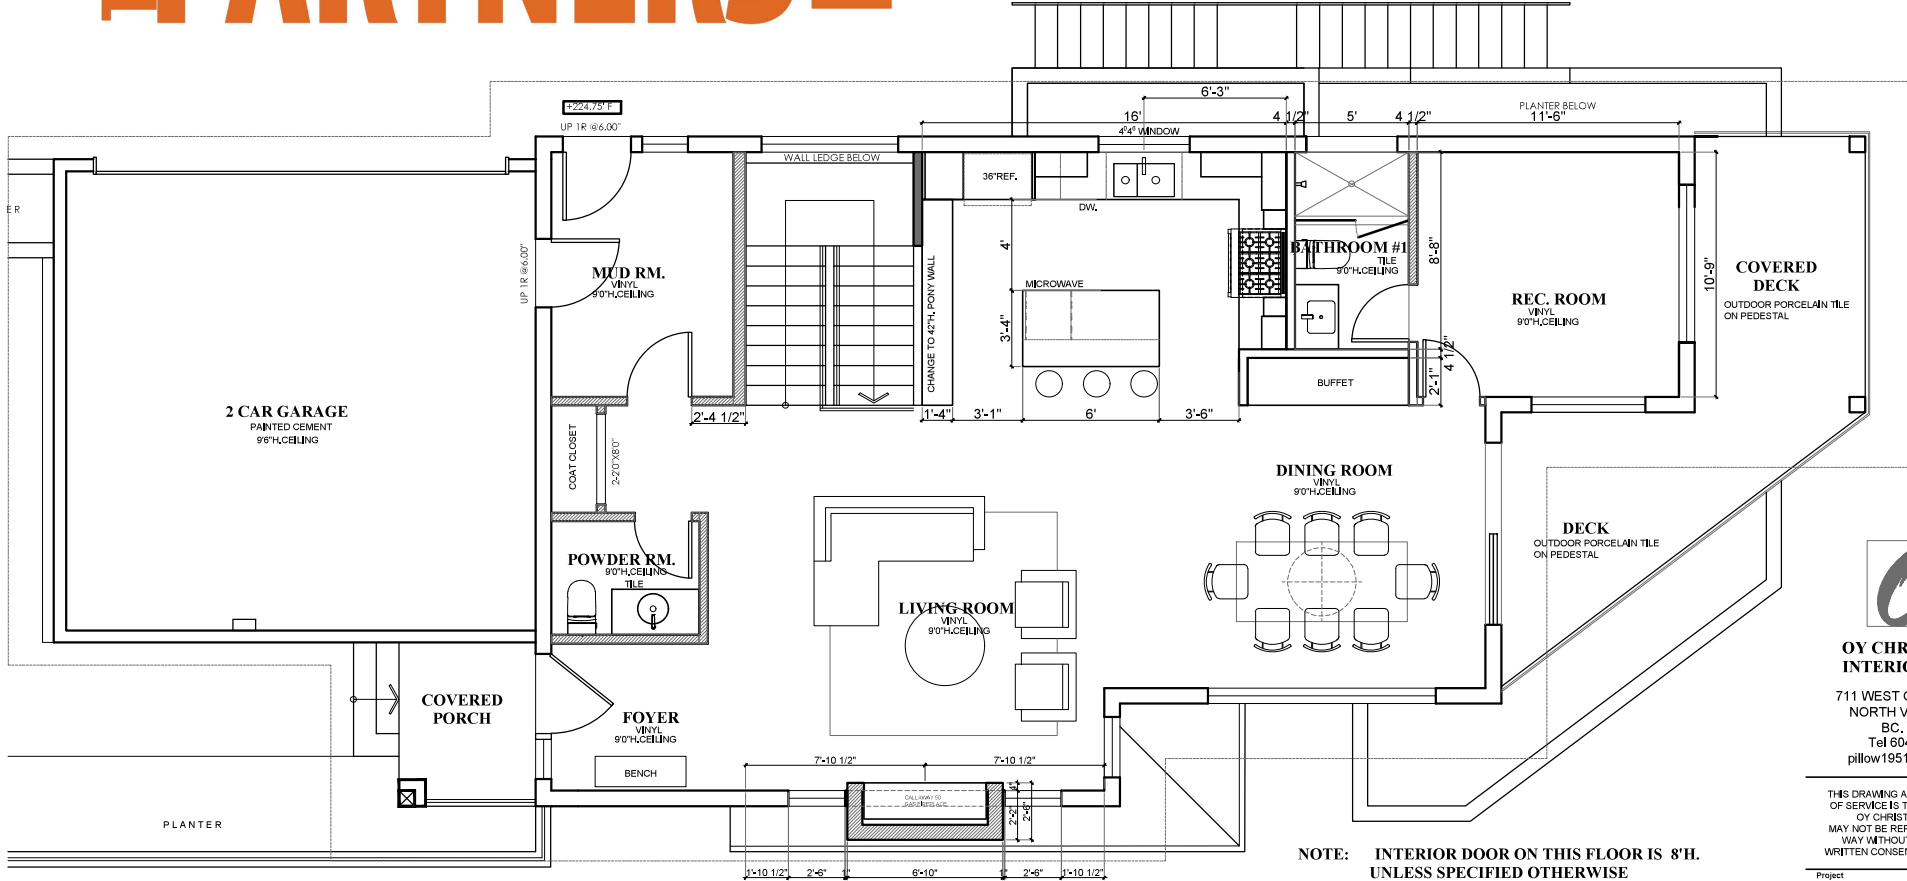

NOTE: INTERIOR DOOR ON THIS FLOOR IS 8'H. UNLESS SPECIFIED OTHERWISE



**OY CHRISTOPHER
INTERIOR DESIGN**

711 WEST QUEENS ROAD
NORTH VANCOUVER,
BC, V7N2L4
Tel 604 3285405
pillow1951@yahoo.com

THIS DRAWING AS AN INSTRUMENT
OF SERVICE IS THE PROPERTY OF
OY CHRISTOPHER AND
MAY NOT BE REPRODUCED IN ANY
WAY WITHOUT THE EXPRESS
WRITTEN CONSENT OF THIS OFFICE.

Project
**NEW RESIDENCE
LOT2
5663 WESTPORT ROAD
WEST VANCOUVER
BC, CANADA**

Sheet Title
**MAIN FLOOR
SPACE PLAN**

Date
NOVEMBER 4, 2024
NOVEMBER 20, 2024
JANUARY 7, 2025
JANUARY 15, 2025
JUNE 16, 2025
JULY 1, 2025
JULY 7, 2025
JULY 11, 2025
JULY 18, 2025

Scale
3/16" = 1'-0"

Drawn By
OY

Sheet Number
1