


No.	Description	Date
1	Review	May 19, 2018
DP2	Development Permit	May 22, 2018
2	Disc table / Working Update	June 7, 2018
		June 12, 2018
4	Building Permit	June 29, 2018
5	Revisions	Aug 1, 2018

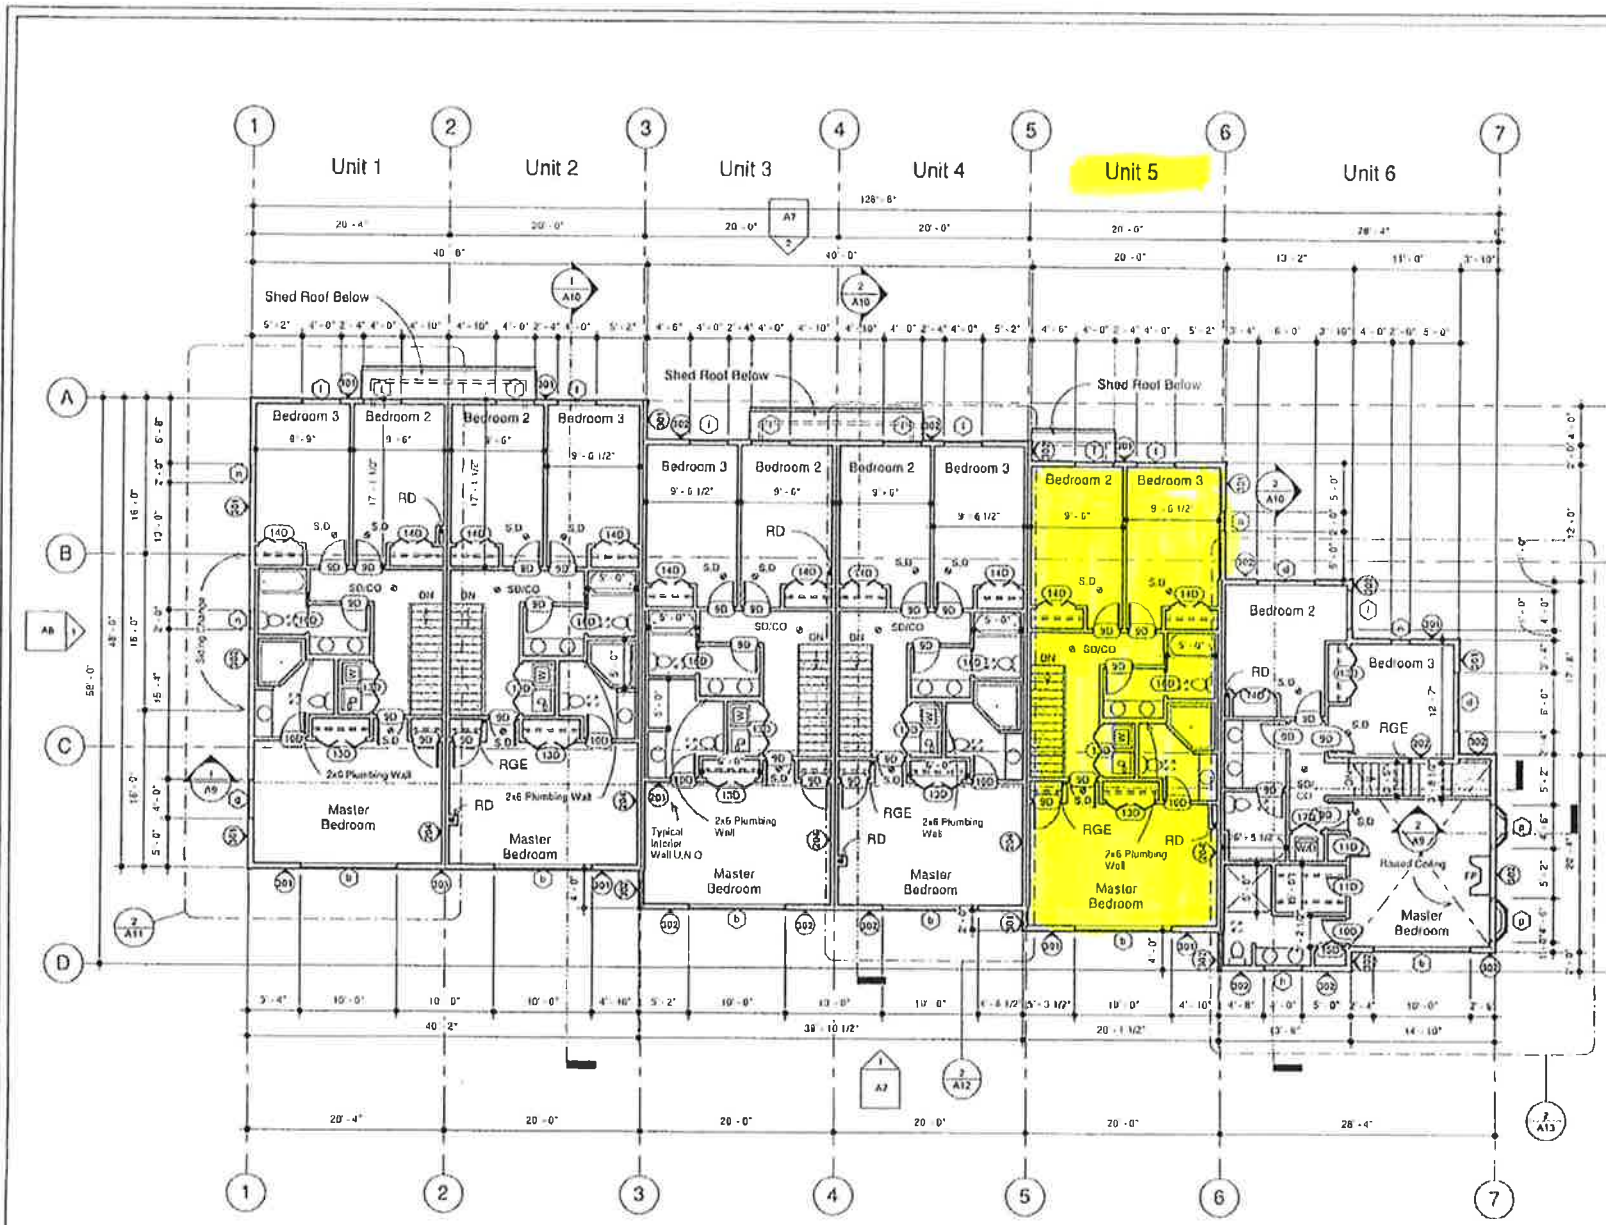

9905  
Pinnacles Rd

Upper Floor

Date	Aug 1, 2018
Drawn by	JH
Project No	809
Scale	1/8" = 1'-0"

A5