


NOT TO BE USED FOR RE-ESTABLISHMENT OF PROPERTY BOUNDARIES.
 ALL DISTANCES ARE IN METRES.
 ELEVATIONS ARE IN METRES, GEODETIC DATUM.

Elevation of Slab = 393.70
 Elevation of Peak of Roof = 400.64
 Site coverage on 22/9/09 27.9%
 Site coverage after road
 dedication would be 28.4%

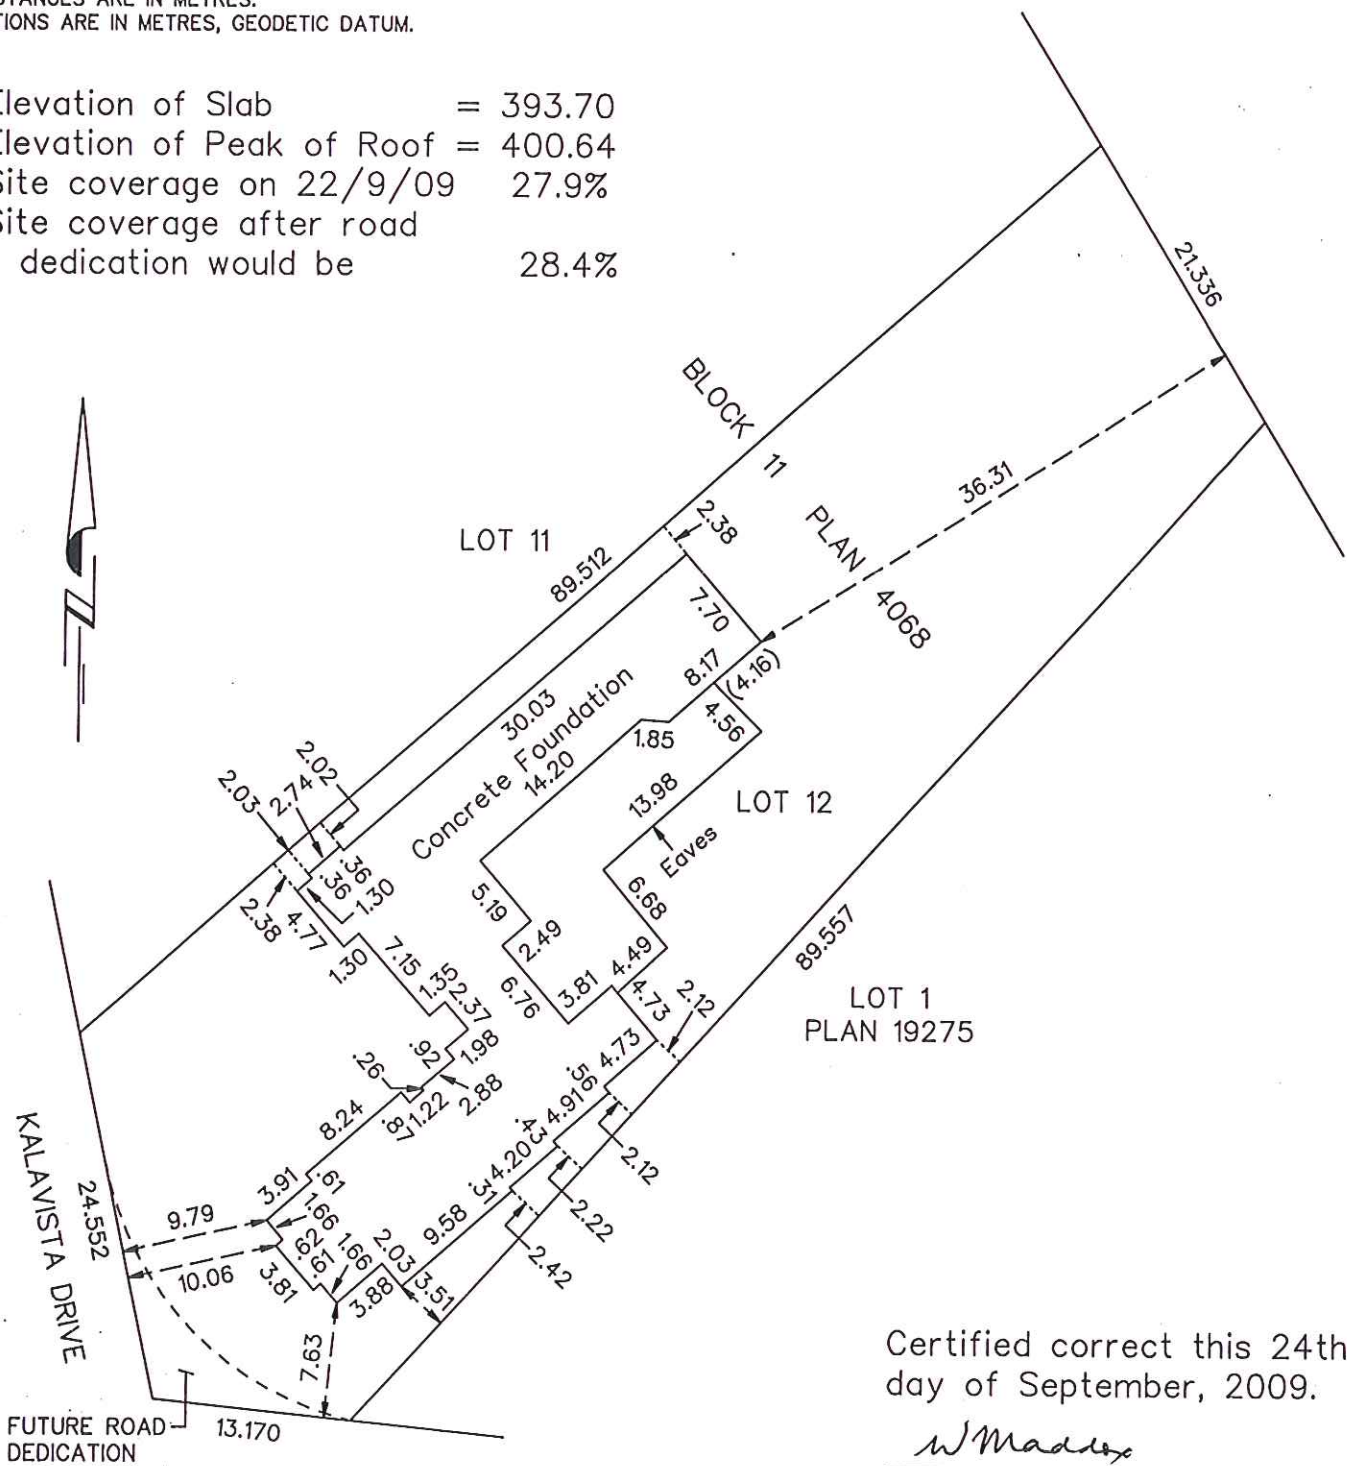

Certified correct this 24th day of September, 2009.

W Maddox
 B.C.L.S.

© WILLIAM E. MADDOX B.C.L.S. 2009

THIS DOCUMENT IS NOT VALID UNLESS ORIGINALLY SIGNED AND SEALED.

SURVEY CERTIFICATE SHOWING
 LOCATION OF CONCRETE FOUNDATION
 ON LOT 12, BLOCK 11, PLAN 4068,
 DL 3888, ODYD

SCALE: 1 : 500 OUR FILE: R8621

DATE: 24 Sept 09 DRAWN: RB

Aldebaran Enterprises Inc.

WILLIAM E. MADDOX
 B.C. LAND SURVEYOR
 3500 - 30th STREET
 VERNON, B.C. V1T 5E8
 TELEPHONE (250)542-4343

V 86210B01