

KAMLOOPS LAND TITLE OFFICE TITLE NO: LB99915
FROM TITLE NO: LA131917

APPLICATION FOR REGISTRATION RECEIVED ON: 21 AUGUST, 2007
ENTERED: 24 AUGUST, 2007

REGISTERED OWNER IN FEE SIMPLE:
GERRY ARCHIBALD HENRY PLOUFFE, CARPENTER
KAREN REBECCA PLOUFFE, DOMESTIC ENGINEER
208 WINDEMERE DRIVE
CHESTERMERE, AB
T1X 1T5
AS JOINT TENANTS

TAXATION AUTHORITY:
VERNON ASSESSMENT AREA

DESCRIPTION OF LAND:
PARCEL IDENTIFIER: 023-536-322
LOT 15 SECTION 8 TOWNSHIP 22 RANGE 10 WEST OF THE 6TH MERIDIAN KAMLOOPS
DIVISION YALE DISTRICT PLAN KAP57608

LEGAL NOTATIONS:

THIS TITLE MAY BE AFFECTED BY A PERMIT UNDER PART 29 OF THE MUNICIPAL
ACT, SEE KJ91347

CHARGES, LIENS AND INTERESTS:

NATURE OF CHARGE
CHARGE NUMBER DATE TIME

COVENANT

KC94604 1989-11-21 15:12

REGISTERED OWNER OF CHARGE:

HER MAJESTY THE QUEEN IN RIGHT OF THE PROVINCE OF BRITISH COLUMBIA AS RE-
PRESENTED BY THE MINISTER OF ENVIRONMENT AND COLUMBIA SHUSWAP REGIONAL
DISTRICT

KC94604

REMARKS: INTER ALIA

SECTION 215 LAND TITLE ACT

RENT CHARGE

KK12035 1996-02-16 10:21

REGISTERED OWNER OF CHARGE:

SHUSWAP LAKE UTILITIES LTD.

INCORPORATION NO. 89379

KK12035

REMARKS: INTER ALIA

RESTRICTIVE COVENANT

KK77863 1996-09-09 10:36

REMARKS: INTER ALIA

PART SHOWN ON PLAN KAP57610 APPURTENANT TO LOT 1
PLAN 42044 EXECPT PLAN KAP57608

EASEMENT

KK77864 1996-09-09 10:36

REMARKS: INTER ALIA

PART SHOWN ON PLAN KAP57610 APPURTENANT TO LOT 1
PLAN 42044 EXCEPT PLAN KAP57608
CANCELLED AS TO LOT 1 PLAN 42044 EX: PLANS
KAP57608 AND KAP60855 BY KX104654

STATUTORY BUILDING SCHEME

KK85924 1996-10-02 09:08

REMARKS: INTER ALIA

SECTION 216 LAND TITLE ACT

RENT CHARGE

KK85925 1996-10-02 09:08

REGISTERED OWNER OF CHARGE:

SHUSWAP SANITATION INC.

INCORPORATION NO. 451563

KK85925

REMARKS: INTER ALIA

MORTGAGE

LB375327 2010-03-22 11:09

REGISTERED OWNER OF CHARGE:

THE TORONTO-DOMINION BANK

LB375327

"CAUTION - CHARGES MAY NOT APPEAR IN ORDER OF PRIORITY. SEE SECTION 28, L.T.A

DUPLICATE INDEFEASIBLE TITLE: NONE OUTSTANDING

TRANSFERS: NONE

PENDING APPLICATIONS: NONE

*** CURRENT INFORMATION ONLY - NO CANCELLED INFORMATION SHOWN ***



Date of disclosure: Aug 29, 2011

The following is a statement made by the seller concerning the premises or bare-land strata lot located at:

ADDRESS/BARE-LAND STRATA LOT #: 2714 Golf Course Drive (the "Premises")
Blind Bay, BC VOE 1H1

| THE SELLER IS RESPONSIBLE for the accuracy of the answers on this property disclosure statement and where uncertain should reply "Do Not Know." This property disclosure statement constitutes a representation under any Contract of Purchase and Sale if so agreed, in writing, by the seller and the buyer. | THE SELLER SHOULD INITIAL THE APPROPRIATE REPLIES. | | | |
|--|--|----|---------------|----------------|
| 1. LAND | YES | NO | DO NOT KNOW | DOES NOT APPLY |
| A. Are you aware of any encroachments, unregistered easements or unregistered rights-of-way? | | KP | | |
| B. Are you aware of any past or present underground oil storage tank(s) on the Premises? | | KP | | |
| C. Is there a survey certificate available? | | KP | | |
| D. Are you aware of any current or pending local improvement levies/charges? | | KP | | |
| E. Have you received any other notice or claim affecting the Premises from any person or public body? | | KP | | |
| 2. SERVICES | | | | |
| A. Indicate the water system(s) the Premises use: Municipal <input type="checkbox"/> Community <input type="checkbox"/> Private <input checked="" type="checkbox"/> Well <input type="checkbox"/> Not Connected <input type="checkbox"/> Other _____ | | | | |
| B. Are you aware of any problems with the water system? | | KP | | |
| C. Are records available regarding the quantity and quality of the water available? | | KP | | |
| D. Indicate the sanitary sewer system the Premises are connected to: Municipal <input type="checkbox"/> Community <input checked="" type="checkbox"/> Septic <input type="checkbox"/> Lagoon <input type="checkbox"/> Not Connected <input type="checkbox"/> Other _____ | | | | |
| E. Are you aware of any problems with the sanitary sewer system? | | KP | | |
| F. Are there any current service contracts; (i.e., septic removal or maintenance)? | | KP | | KP |
| G. If the system is septic or lagoon and installed after May 31, 2005, are maintenance records available? | | | | KP |
| 3. BUILDING | | | | |
| A. To the best of your knowledge, are the exterior walls insulated? | KP | | | |
| B. To the best of your knowledge, is the ceiling insulated? | KP | | | |
| C. To the best of your knowledge, have the Premises ever contained any asbestos products? | | KP | | |
| D. Has a final building inspection been approved or a final occupancy permit been obtained? | | | | KP |
| E. Has the fireplace, fireplace insert, or wood stove installation been approved by local authorities? | | | | KP |
| F. Are you aware of any infestation or unrepaired damage by insects or rodents? | | KP | | |
| G. Are you aware of any structural problems with any of the buildings? | | KP | | |
| H. Are you aware of any additions or alterations made in the last sixty days? | | KP | | |
| I. Are you aware of any additions or alterations made without a required permit and final inspection; e.g., building, electrical, gas, etc.? | | KP | | |

KP
KP

INITIALS

Aug 29/11

DATE OF DISCLOSURE

ADDRESS/BARE-LAND STRATA LOT #: 2714 Golf Course Drive

Blind Bay, BC

V0E 1H1

| 3. BUILDING (continued): | YES | NO | DO NOT KNOW | DOES NOT APPLY |
|---|-----|----|-------------|----------------|
| J. Are you aware of any problems with the heating and/or central air conditioning system? | | KP | X | X |
| K. Are you aware of any moisture and/or water problems in the walls, basement or crawl space? | | KP | X | X |
| L. Are you aware of any damage due to wind, fire or water? | | KP | X | X |
| M. Are you aware of any roof leakage or unrepaired roof damage? (Age of roof if known: _____ years) | | KP | X | X |
| N. Are you aware of any problems with the electrical or gas system? | | KP | X | X |
| O. Are you aware of any problems with the plumbing system? | | KP | X | X |
| P. Are you aware of any problems with the swimming pool and/or hot tub? | | KP | X | X |
| Q. Do the Premises contain unauthorized accommodation? | | KP | X | X |
| R. Are there any equipment leases or service contracts; e.g., security systems, water purification, etc? | | KP | X | X |
| S. Were these Premises constructed by an "owner builder," as defined in the Homeowner Protection Act, with construction commencing, or a building permit applied for, after July 1, 1999? (If so, attach required Owner Builder Declaration and Disclosure Notice.) | KP | | X | X |
| T. Are these Premises covered by home warranty insurance under the Homeowner Protection Act? | KP | | X | X |
| U. Is there a current "EnerGuide for Houses" rating number available for these premises? i) If yes, what is the rating number? _____ ii) When was the energy assessment report prepared? _____ | | KP | X | X |
| 4. GENERAL | | | | |
| A. Are you aware if the Premises have been used as a marijuana grow operation or to manufacture illegal drugs? | | KP | X | X |
| B. Are you aware of any material latent defect as defined in Real Estate Council of British Columbia Rule 5-13(1)(a)(i) or Rule 5-13(1)(a)(ii) in respect of the Premises? | | KP | X | X |

For the purposes of Clause 4.B. of this form, Council Rule 5-13(1)(a)(i) and (ii) is set out below.

5-13 Disclosure of latent defects

(1) For the purposes of this section:

Material latent defect means a material defect that cannot be discerned through a reasonable inspection of the property, including any of the following:

- (a) a defect that renders the real estate
 - (i) dangerous or potentially dangerous to the occupants
 - (ii) unfit for habitation

KP

INITIALS

Aug 29/11

DATE OF DISCLOSURE

ADDRESS/BARE-LAND STRATA LOT #: 2714 Golf Course Drive

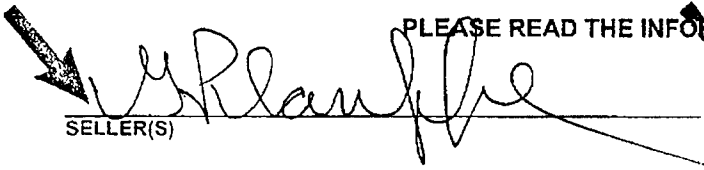
Blind Bay, BC

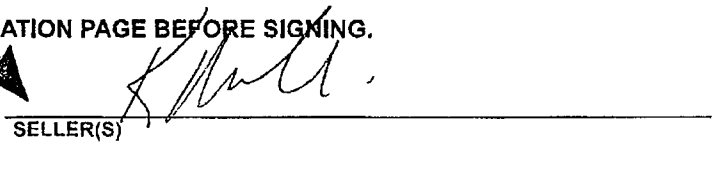
VOE 1H1

5. ADDITIONAL COMMENTS AND/OR EXPLANATIONS (Use additional pages if necessary.)

The seller states that the information provided is true, based on the seller's current actual knowledge as of the date on page 1. Any important changes to this information made known to the seller will be disclosed by the seller to the buyer prior to closing. The seller acknowledges receipt of a copy of this property disclosure statement and agrees that a copy may be given to a prospective buyer.

PLEASE READ THE INFORMATION PAGE BEFORE SIGNING.


SELLER(S)


SELLER(S)

The buyer acknowledges that the buyer has received, read and understood a signed copy of this property disclosure statement from the seller or the seller's brokerage on the _____ day of _____ yr. _____
The prudent buyer will use this property disclosure statement as the starting point for the buyer's own inquiries.

The buyer is urged to carefully inspect the Premises and, if desired, to have the Premises inspected by a licensed inspection service of the buyer's choice.

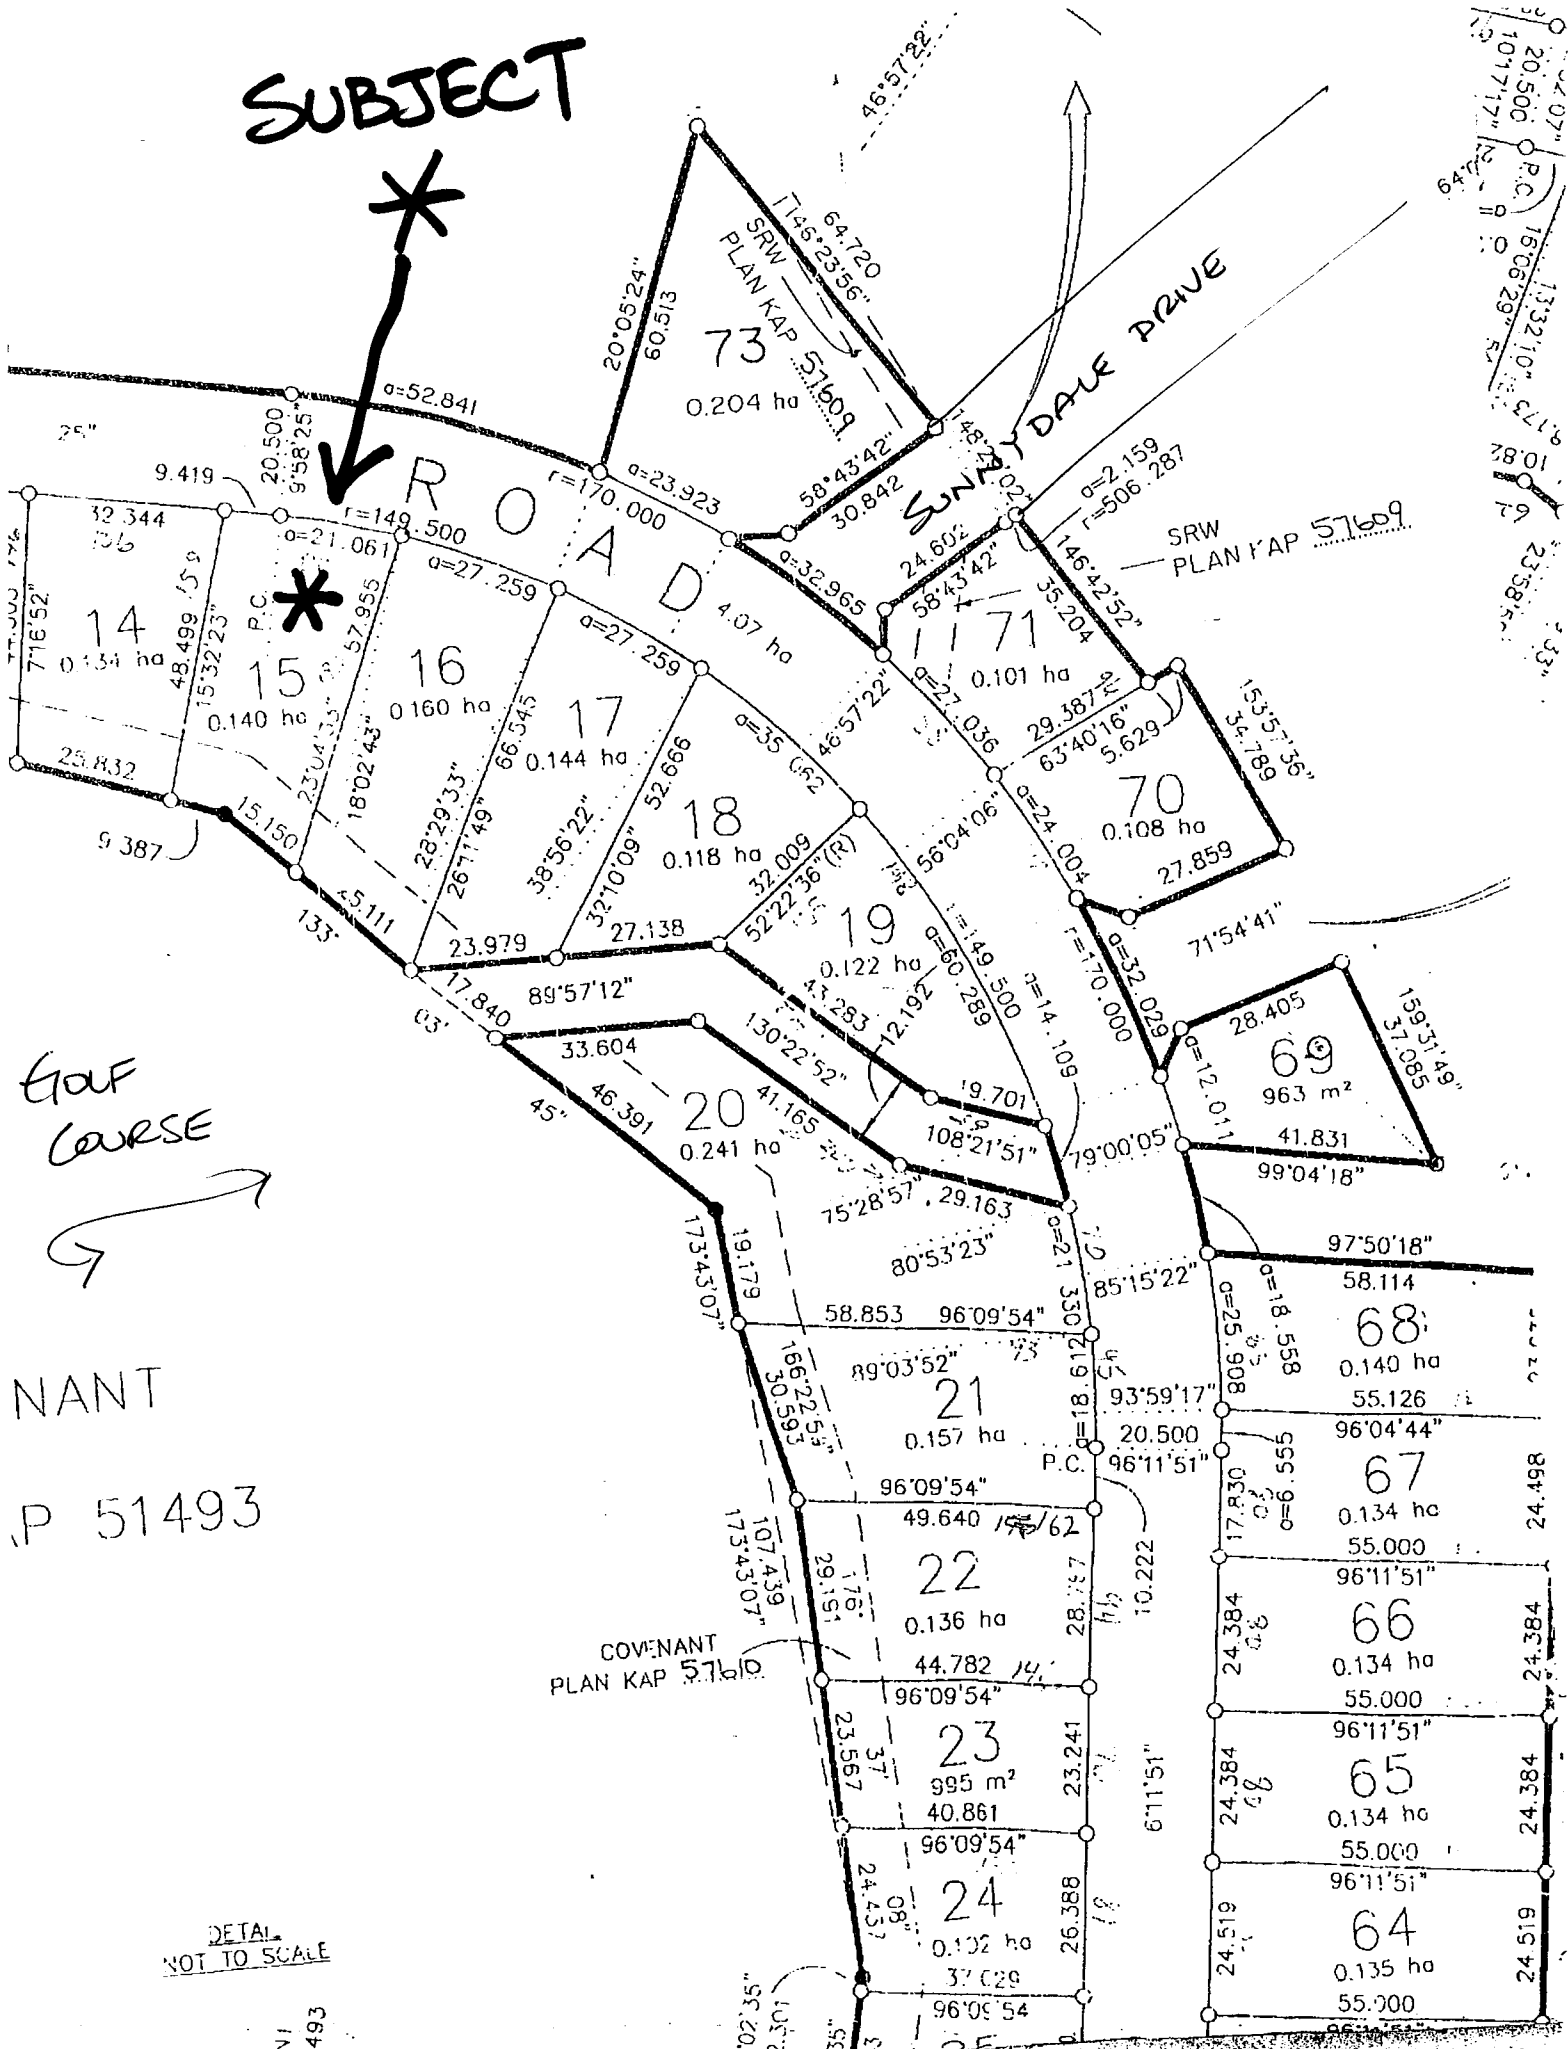
BUYER(S)

BUYER(S)

The seller and the buyer understand that neither the listing nor selling brokerages or their managing brokers, associate brokers or representatives warrant or guarantee the information provided about the Premises.

SUBJECT

*



GOLF COURSE

NANT
P 51493

DETAIL
NOT TO SCALE

1493