



STRATA PLAN

GROUND FLOOR

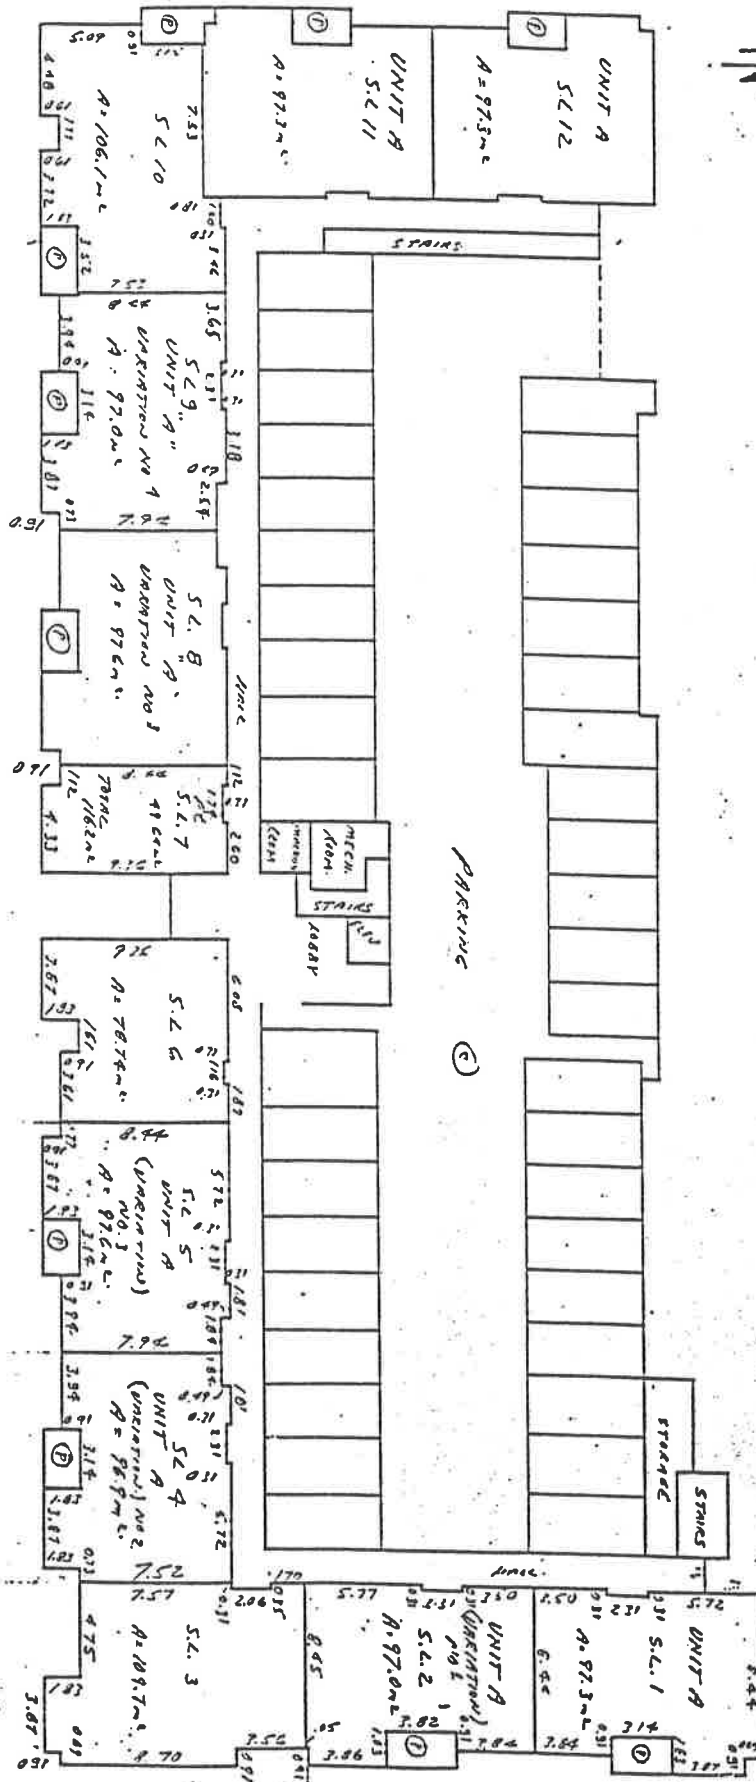


STRATA PLAN

SECOND FLOOR

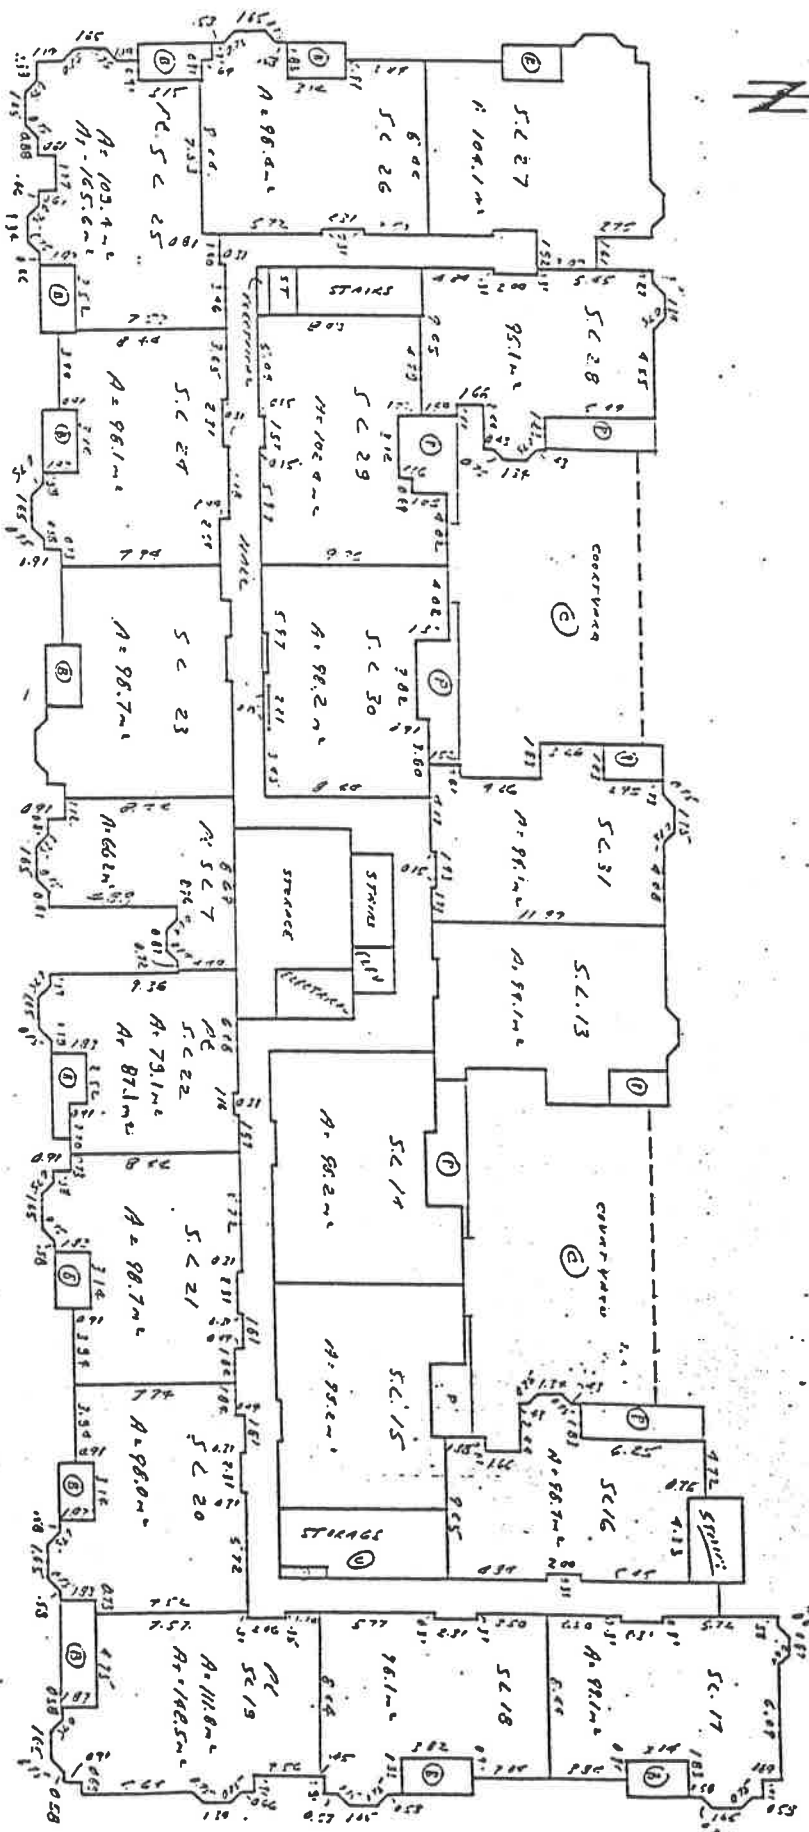

THIRD FLOOR

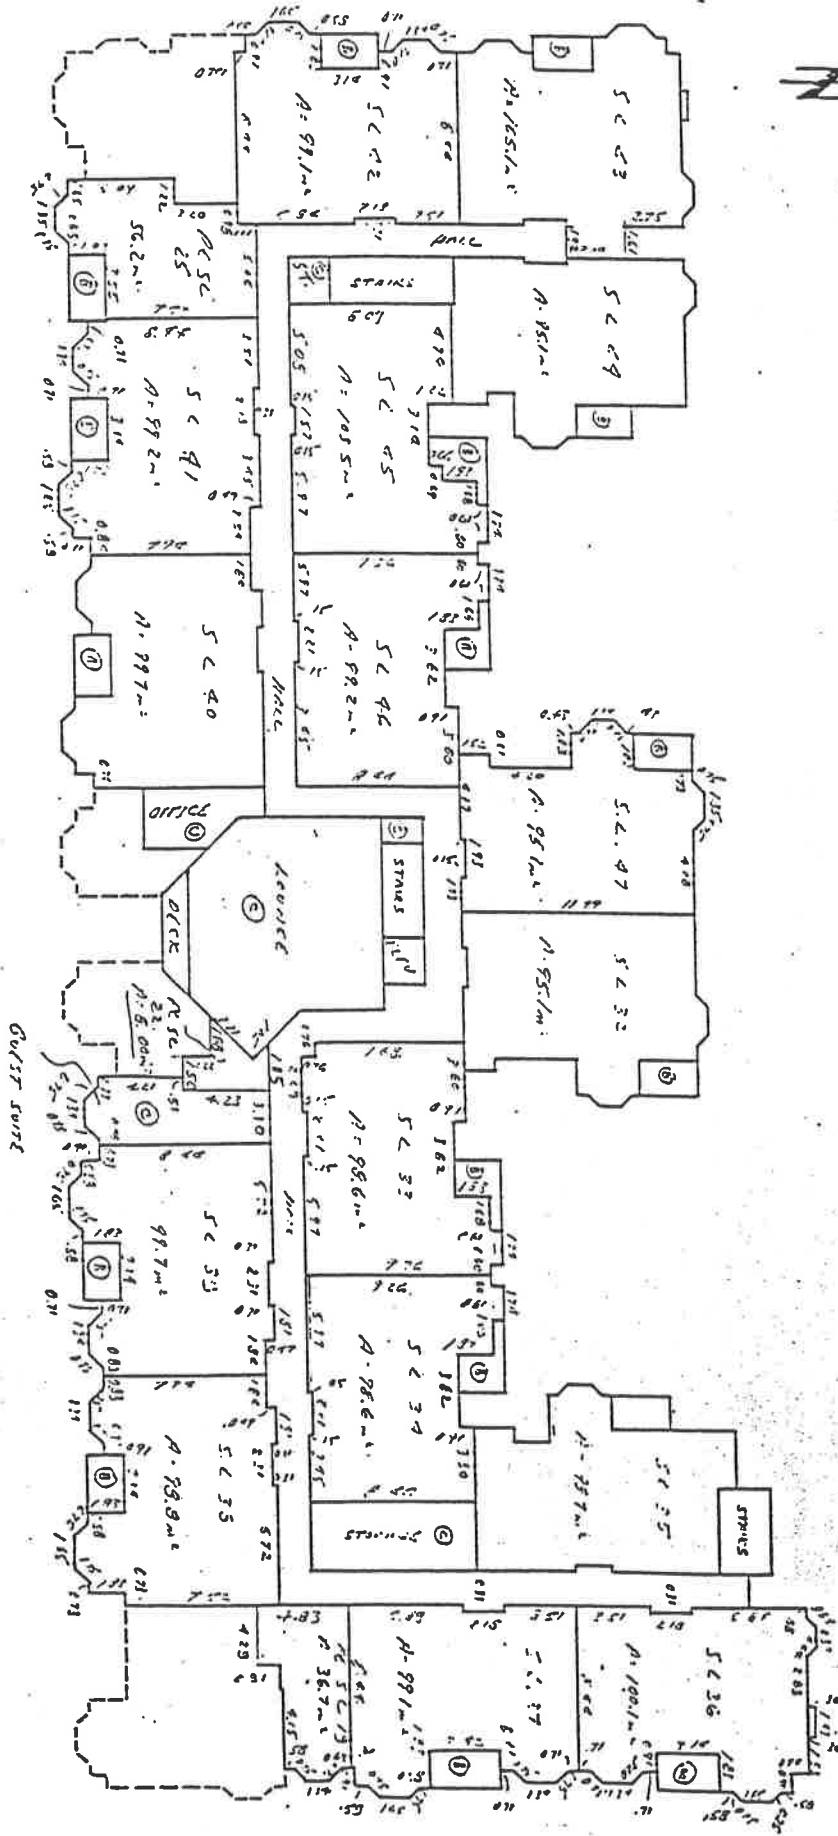

FLOOR PLANS

RATA PLAN

FOURTH FLOOR



SCALE 1/250 METRIC

