
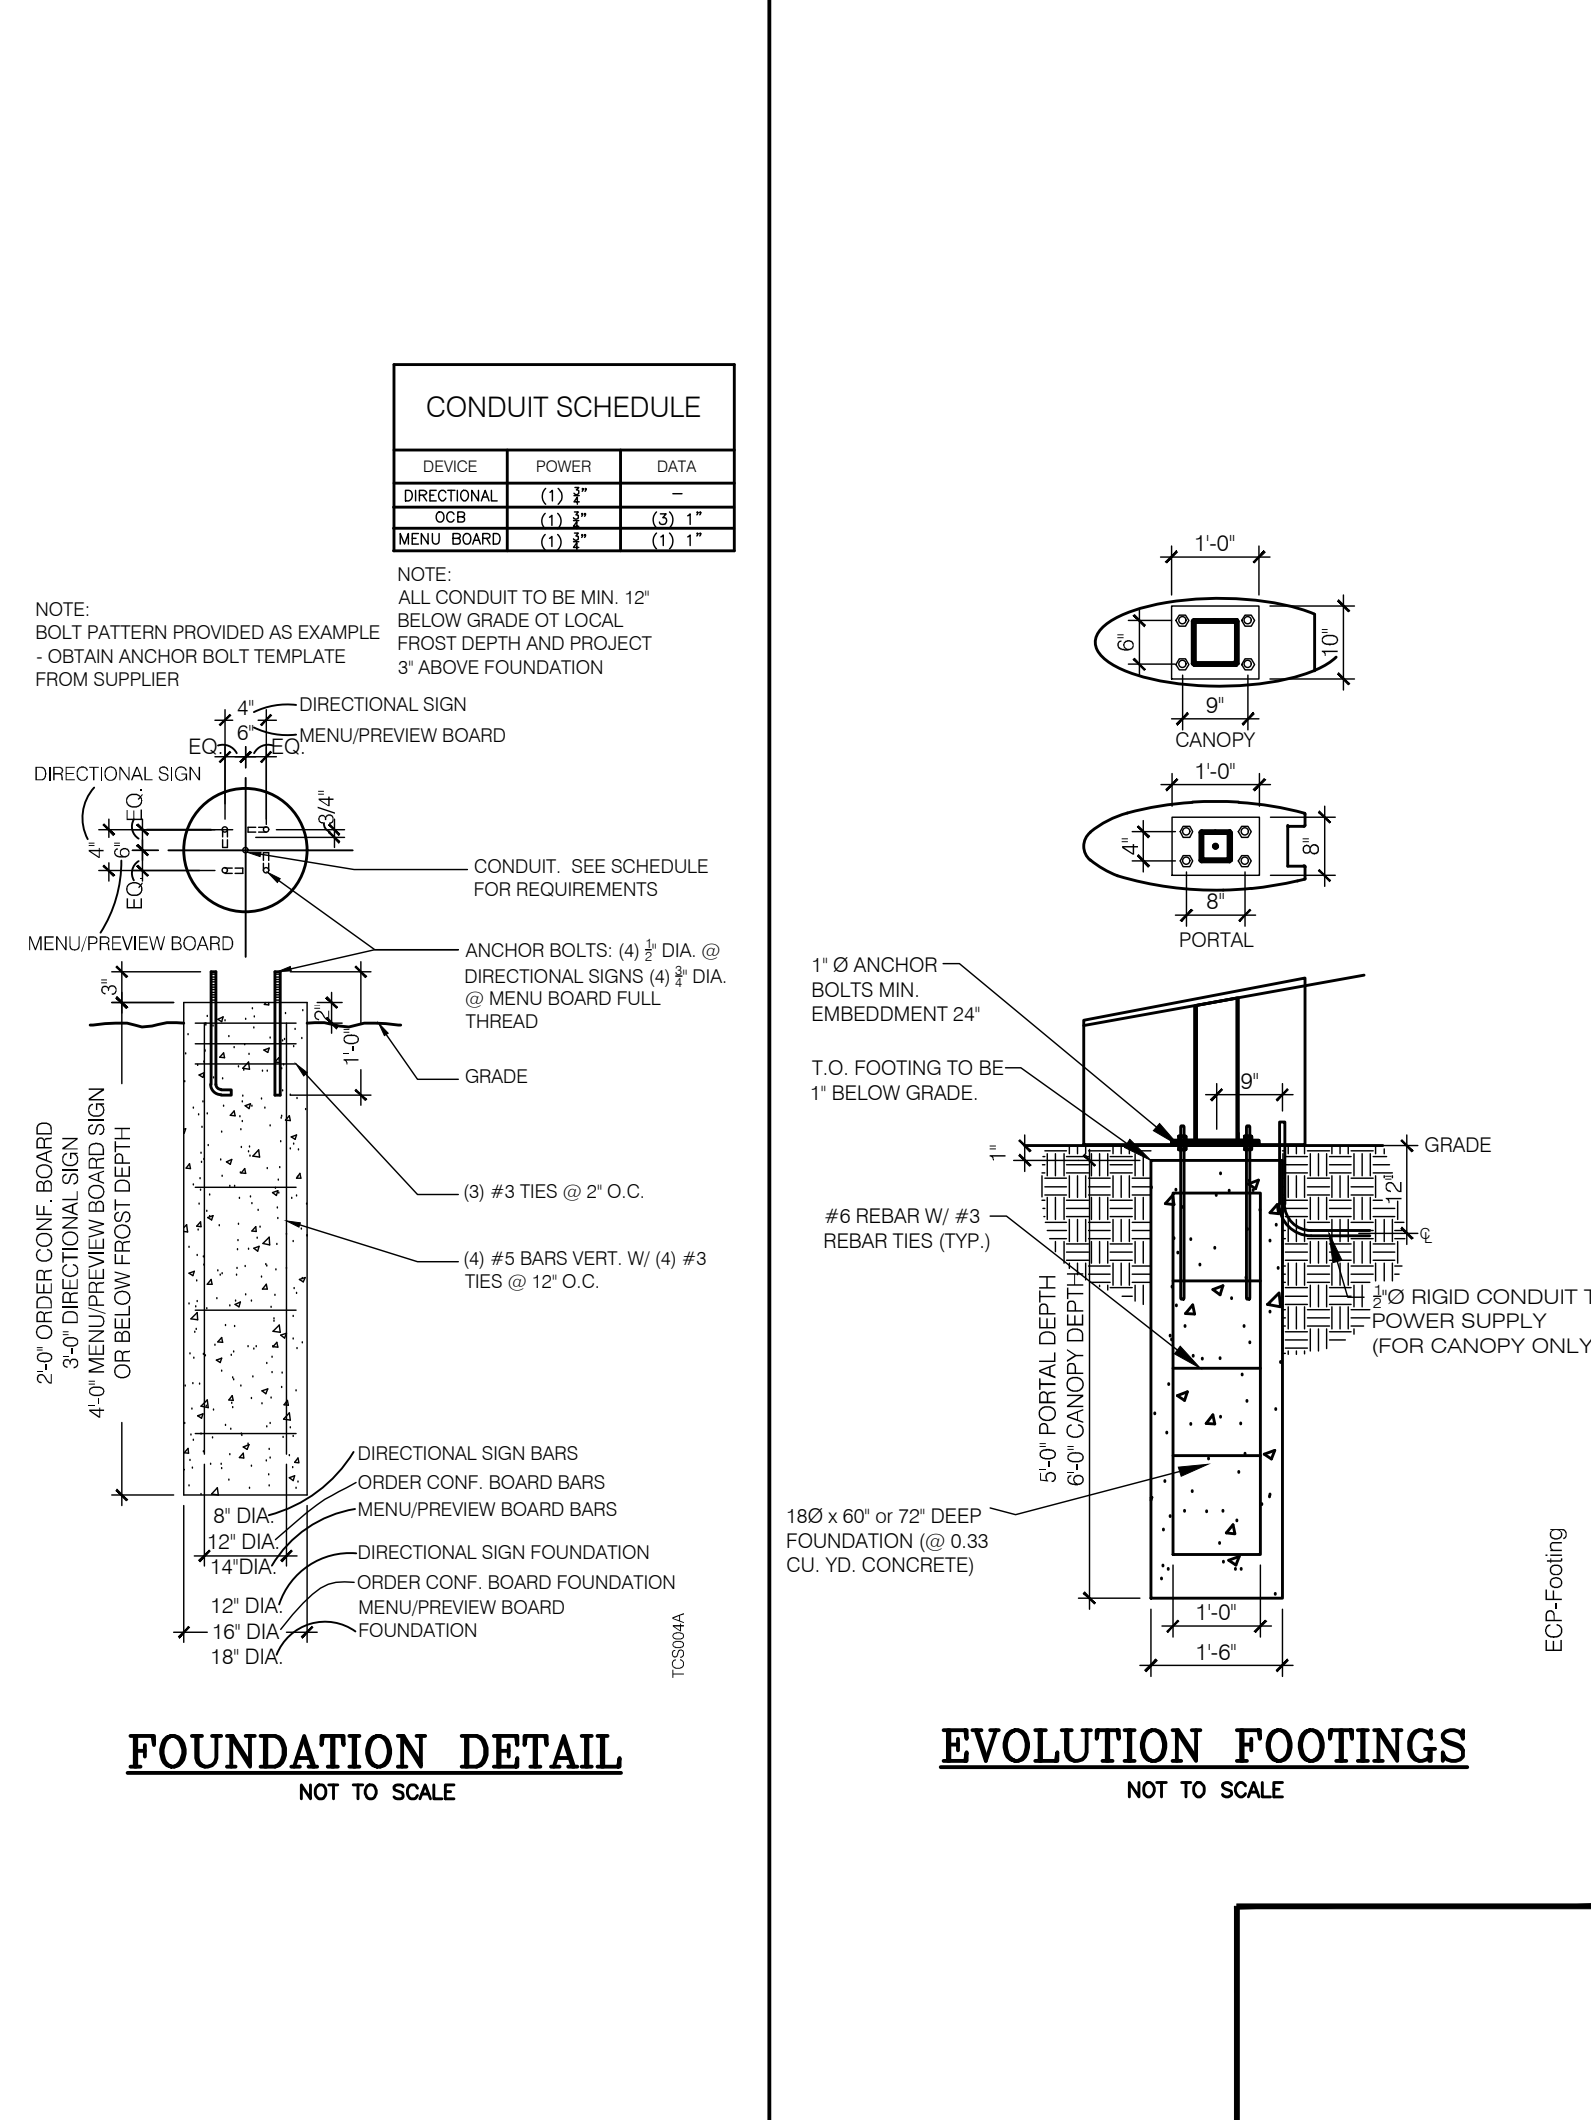
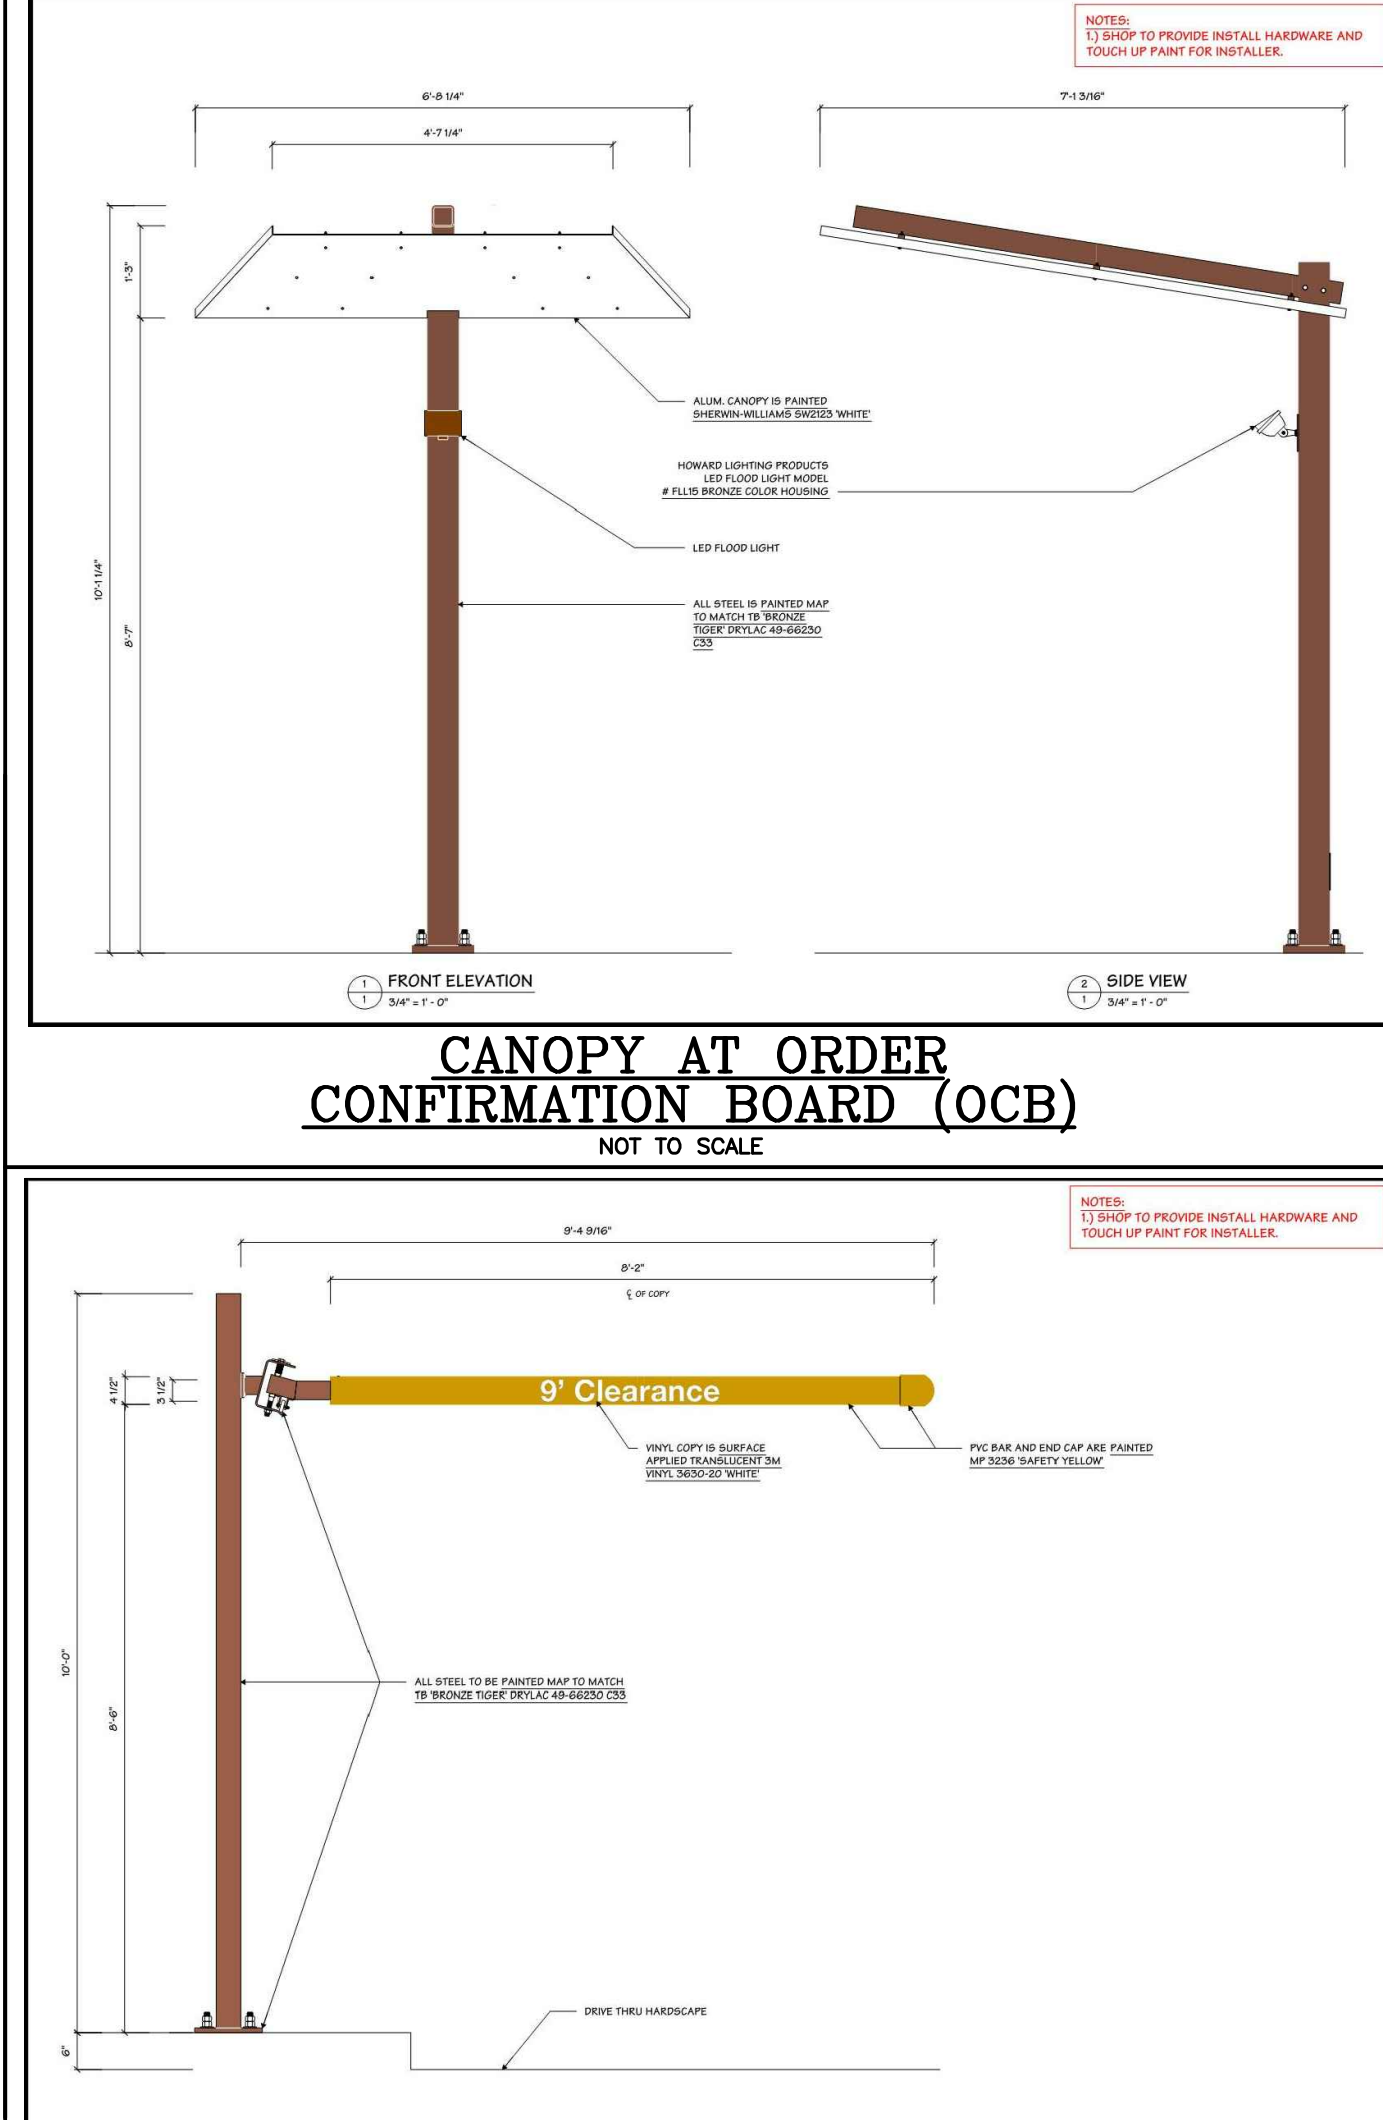
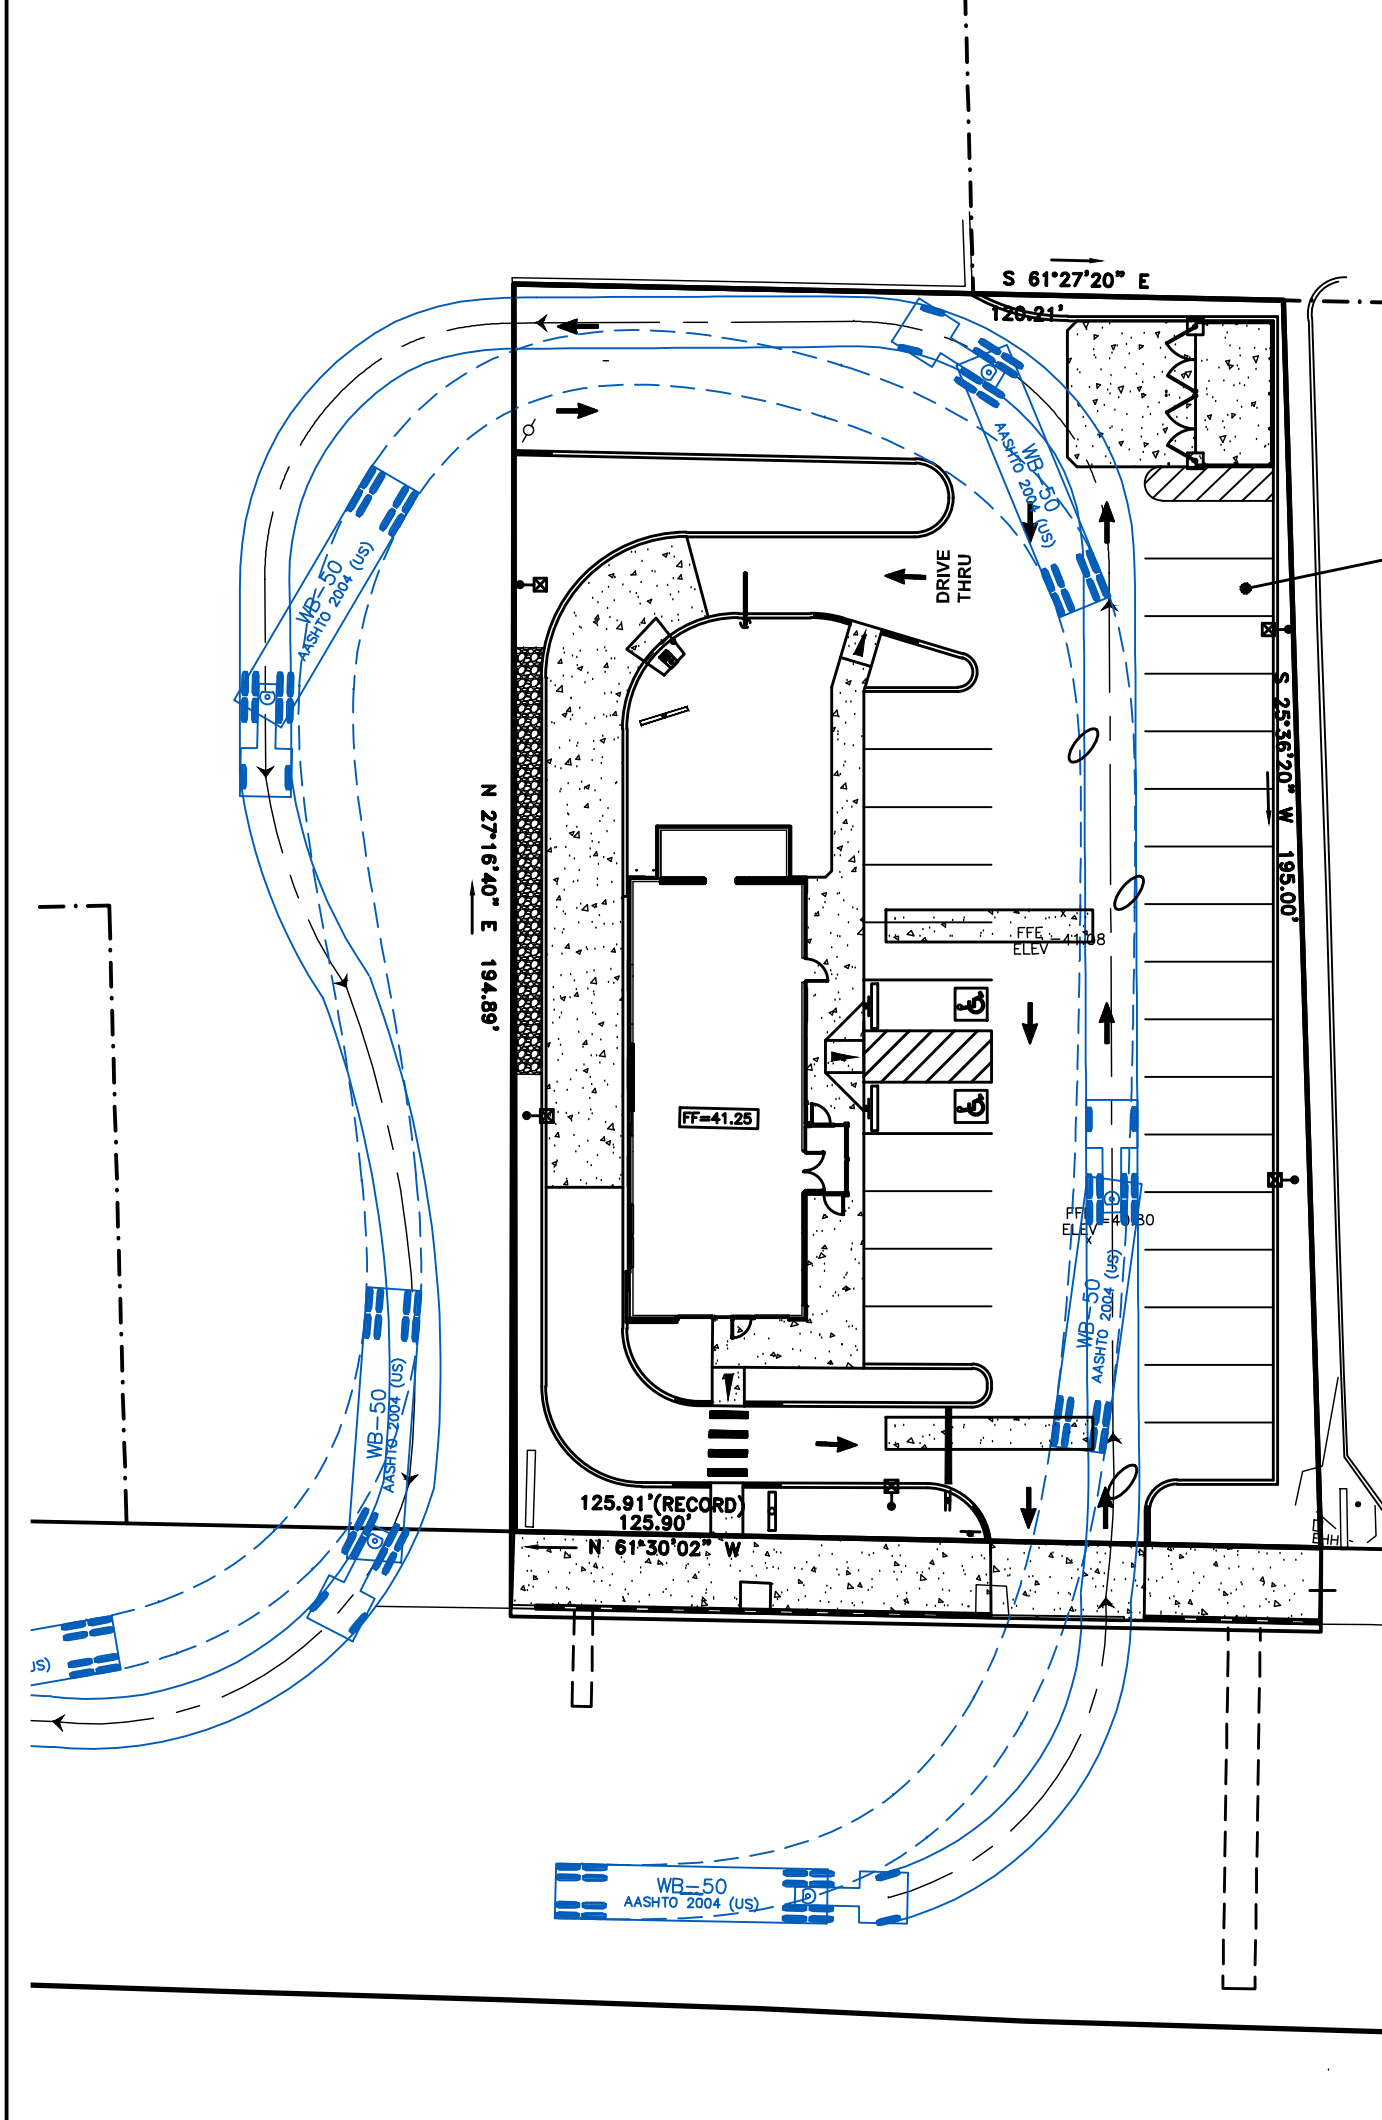
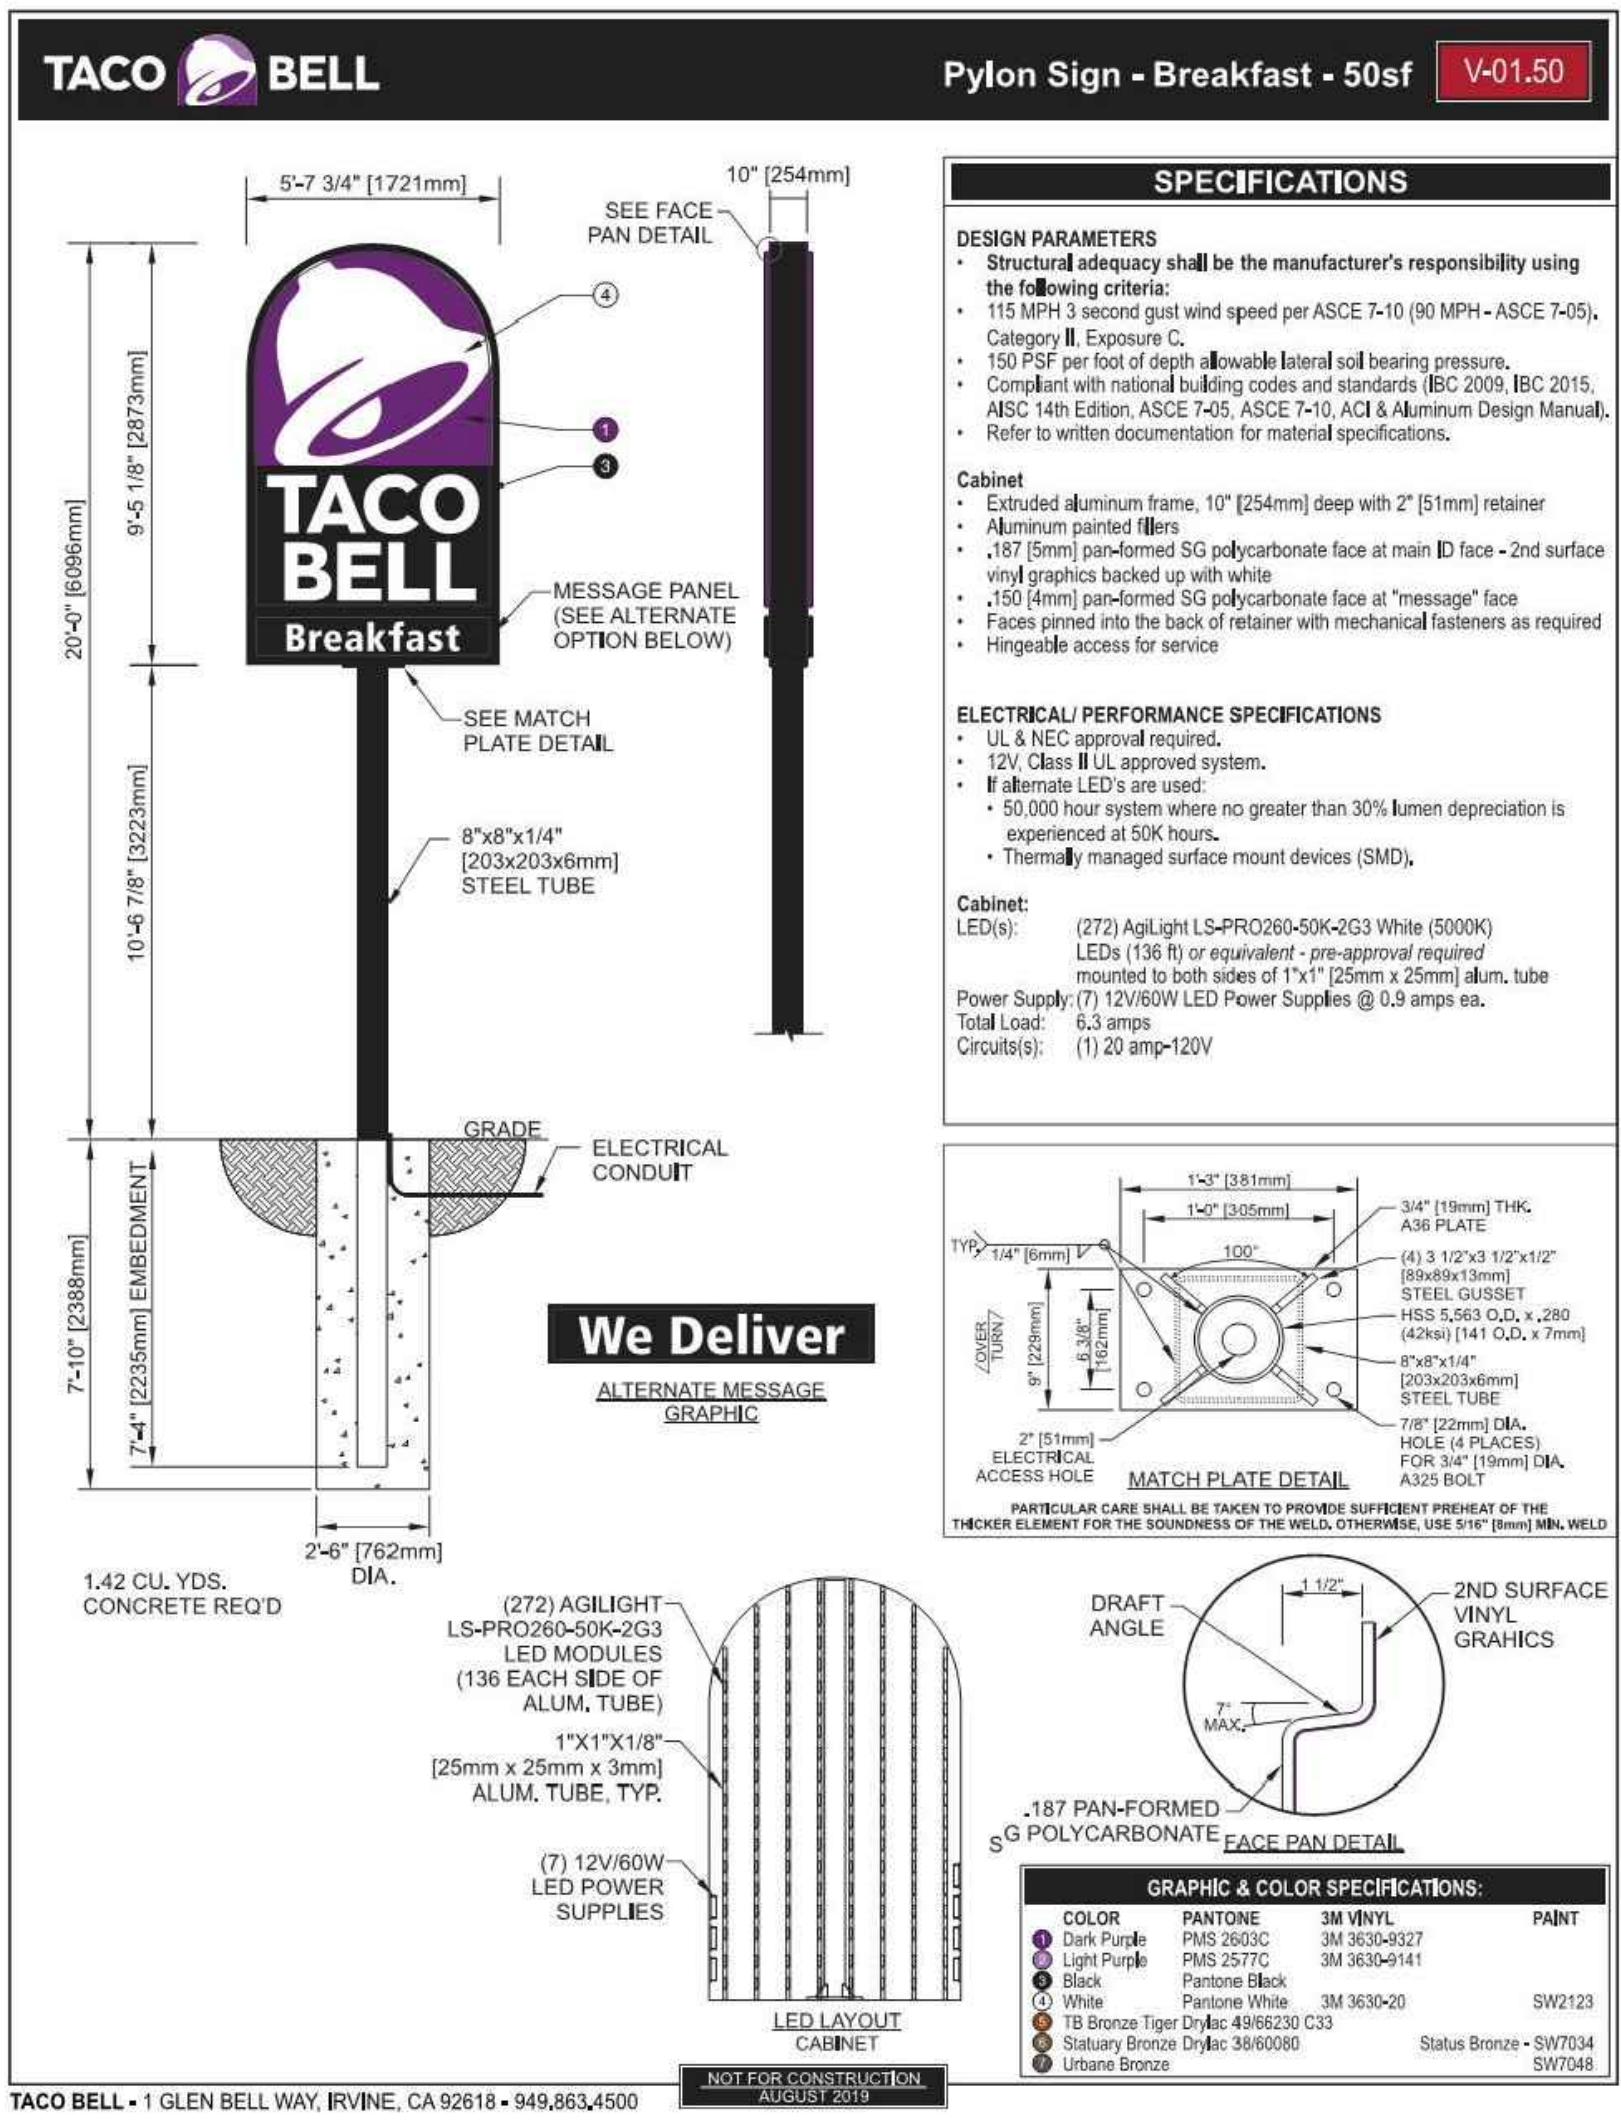
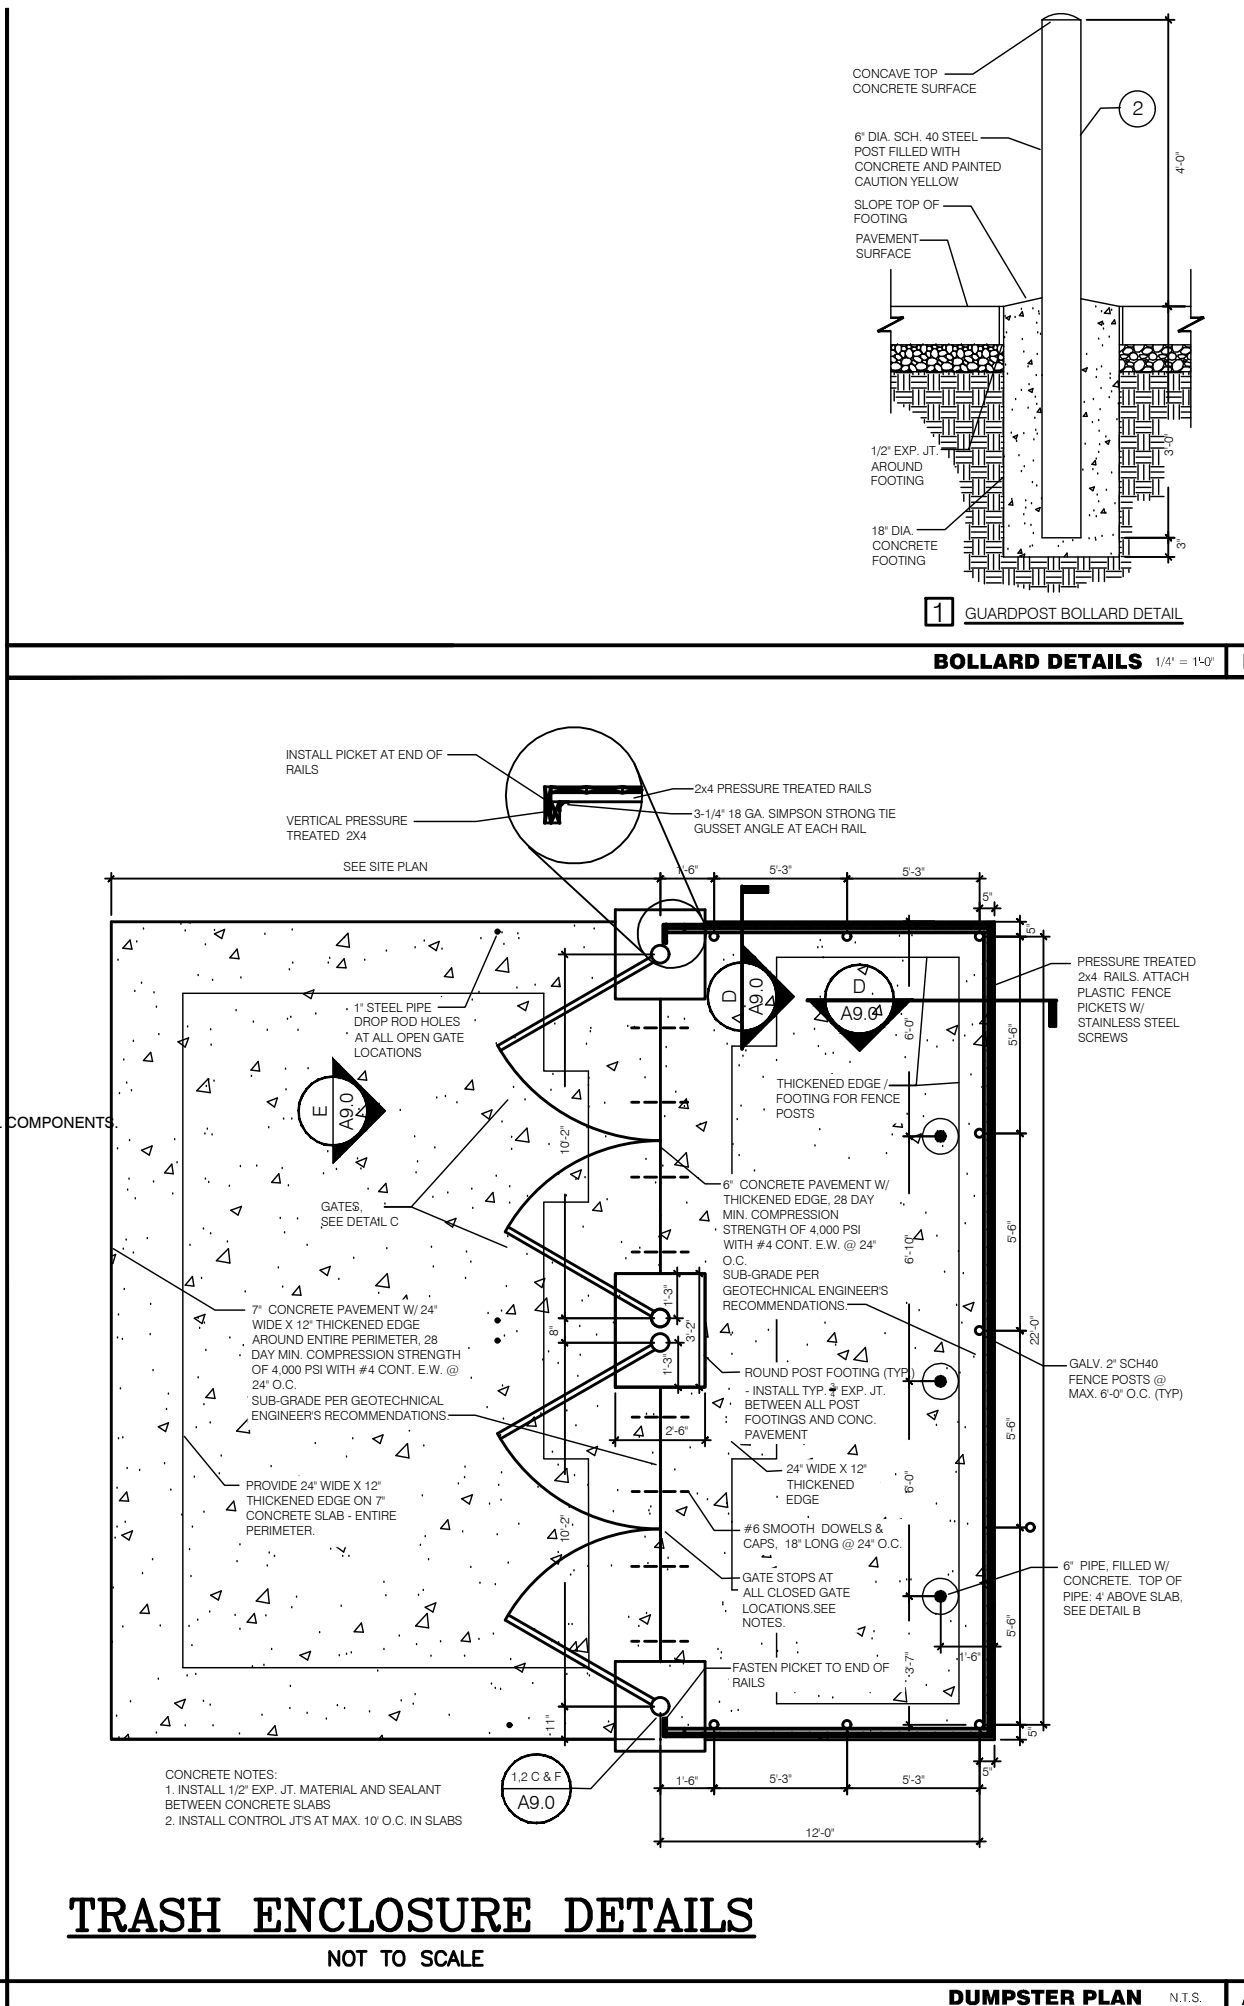
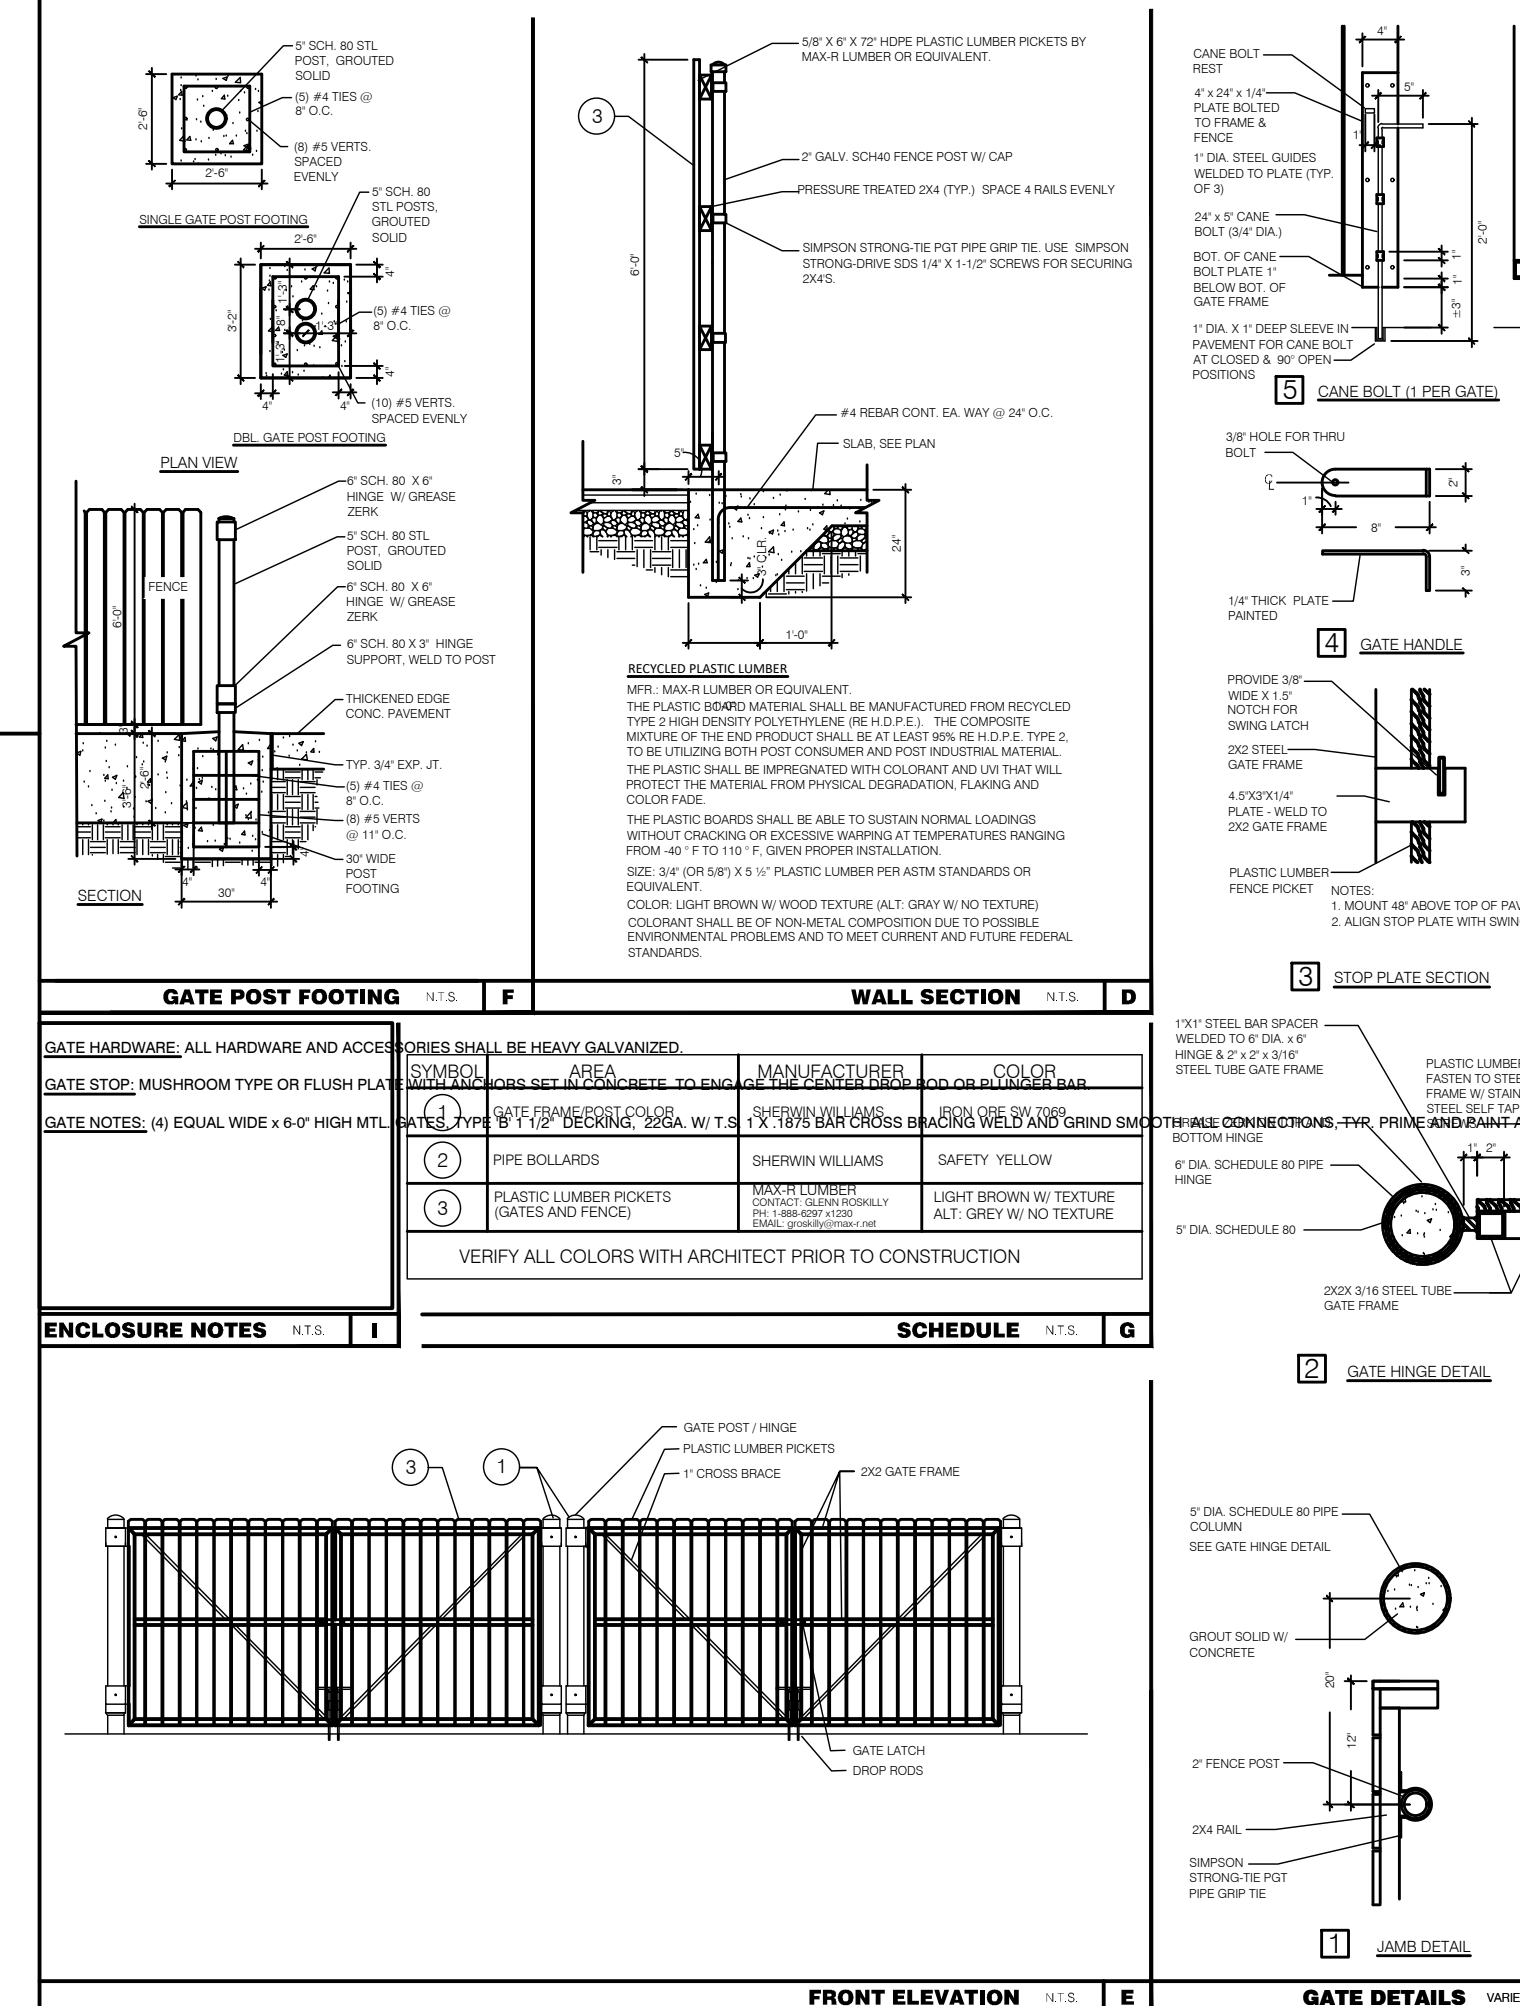
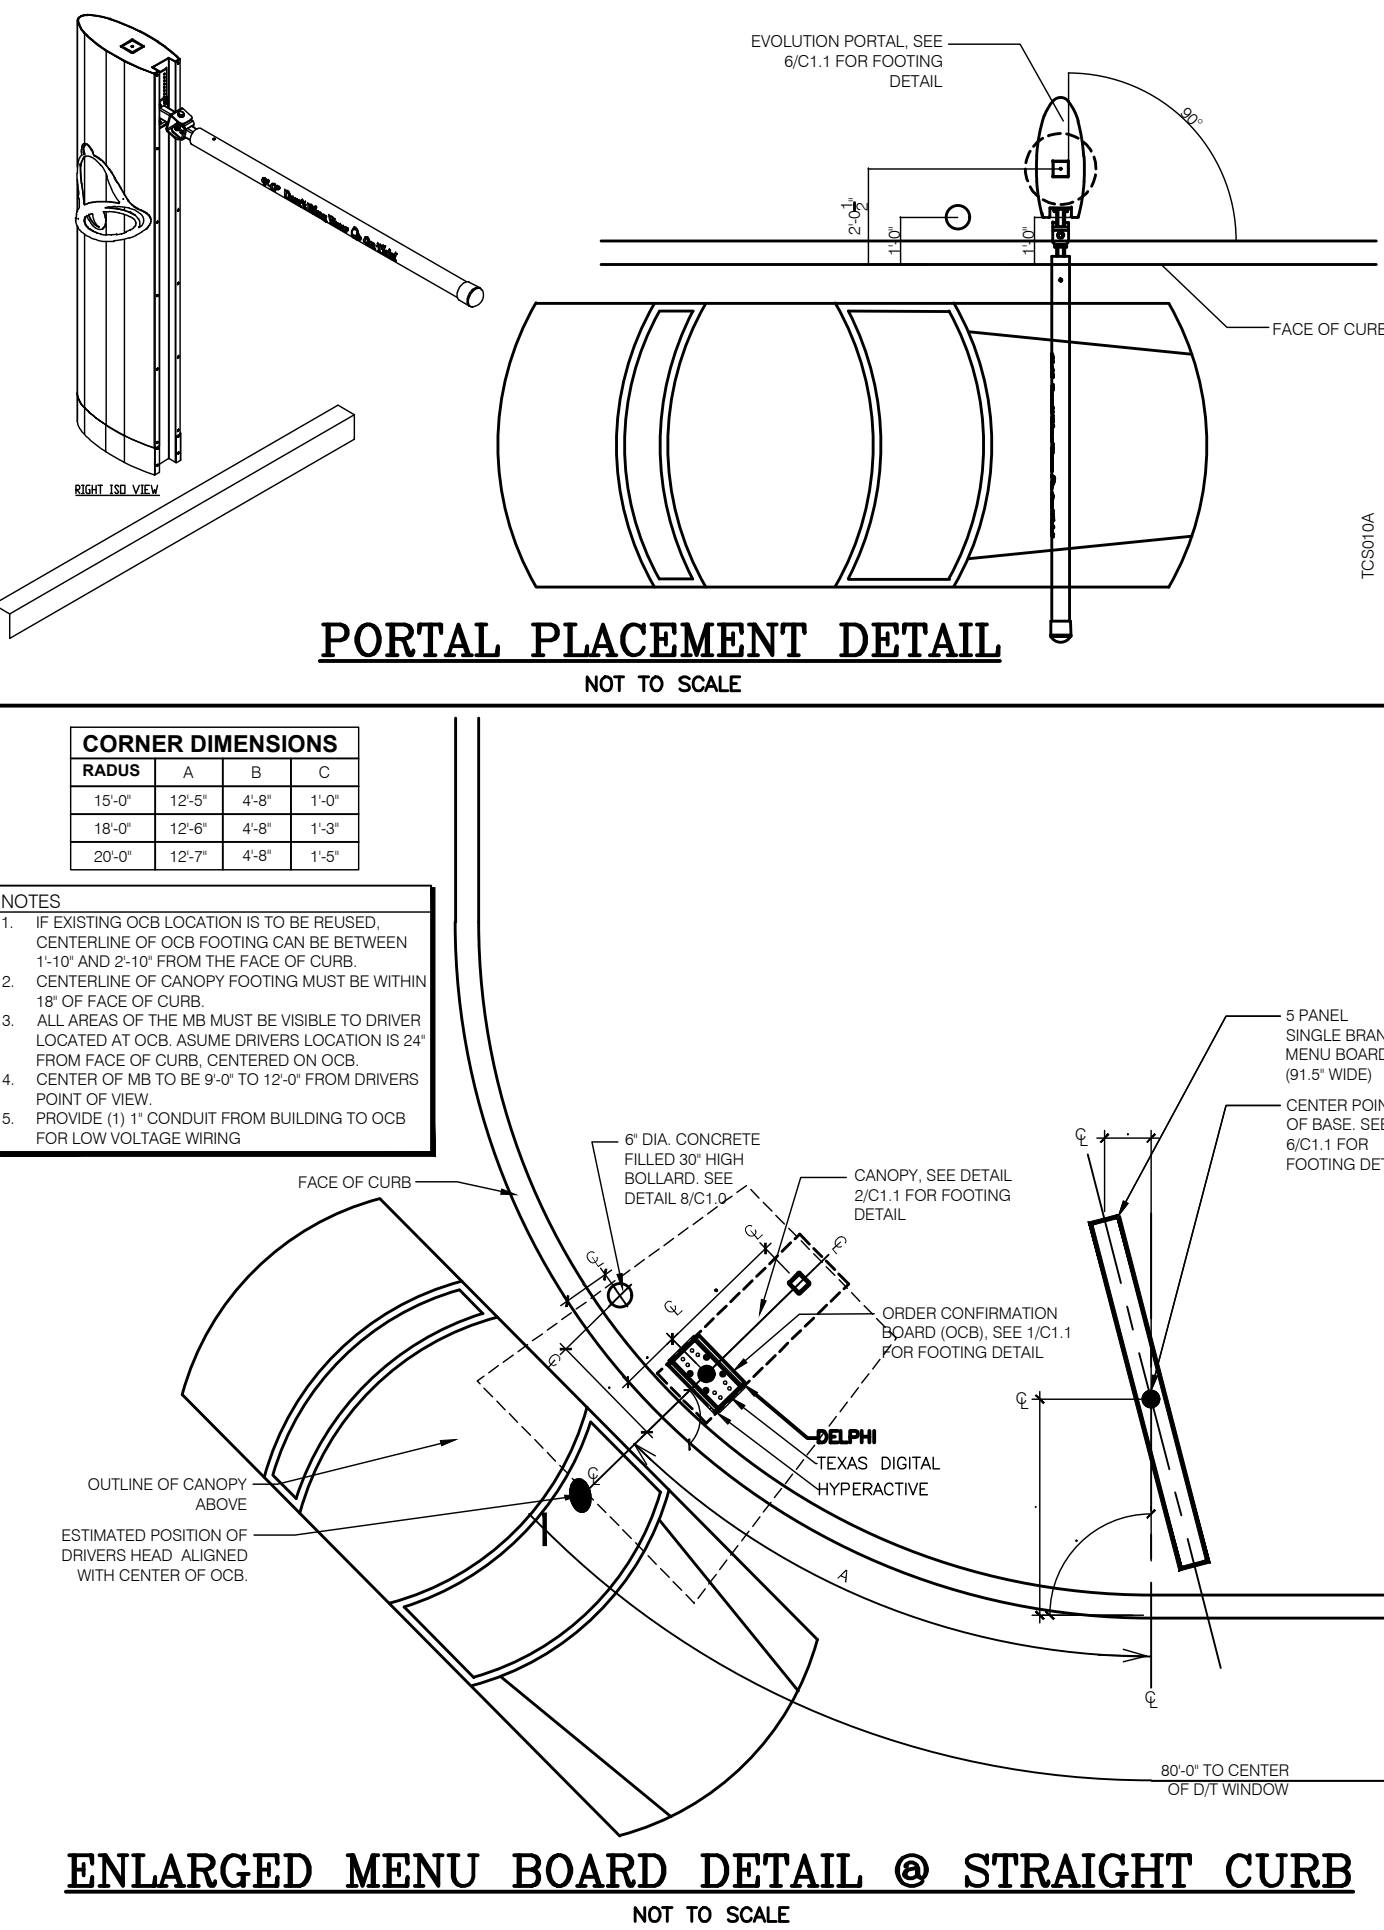


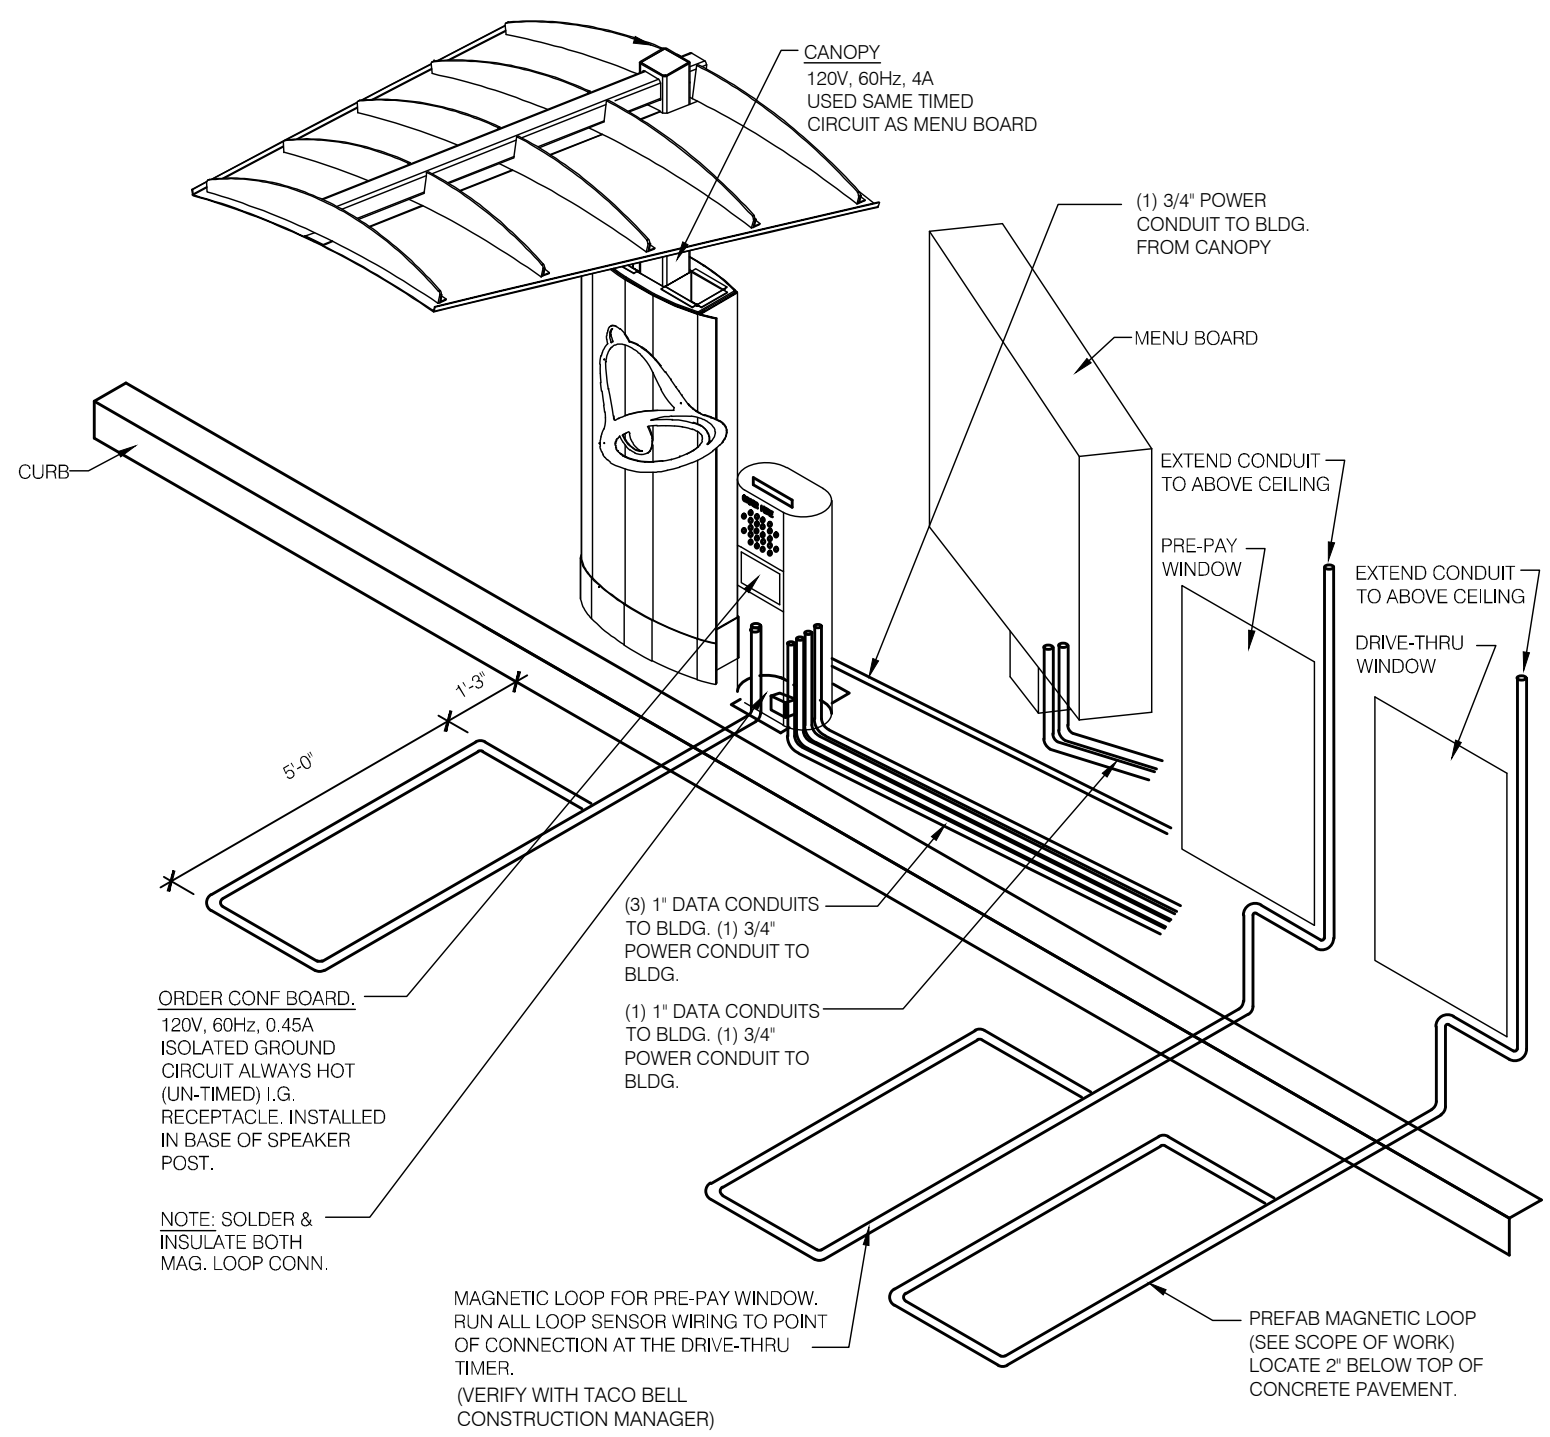

TACO BELL

PREPARED FOR:
LOCKWOOD/MCKINNON GROUP
79 NORTH MAIN STREET
MANSFIELD, MA 02048

Greenman-Pedersen, Inc.
44 Siles Road
Suite One
Salem, NH 03079

Engineering
Design
Planning
Construction Management
GPI
603.893.0720
GPINET.COM

DETAIL SHEET

ASSESSORS MAP 18 LOT 113
123 ROCKDALE AVENUE
NEW BEDFORD, MASSACHUSETTS

DRAWN BY: CPS
CHECKED BY: HS
DATE: 1/8/20

BUILDING TYPE: MEDIUM-40+

VARIATION: --

SITE NUMBER: --

DRAWING NUMBER: 4529DET.DWG

SHEET NUMBER: C6