




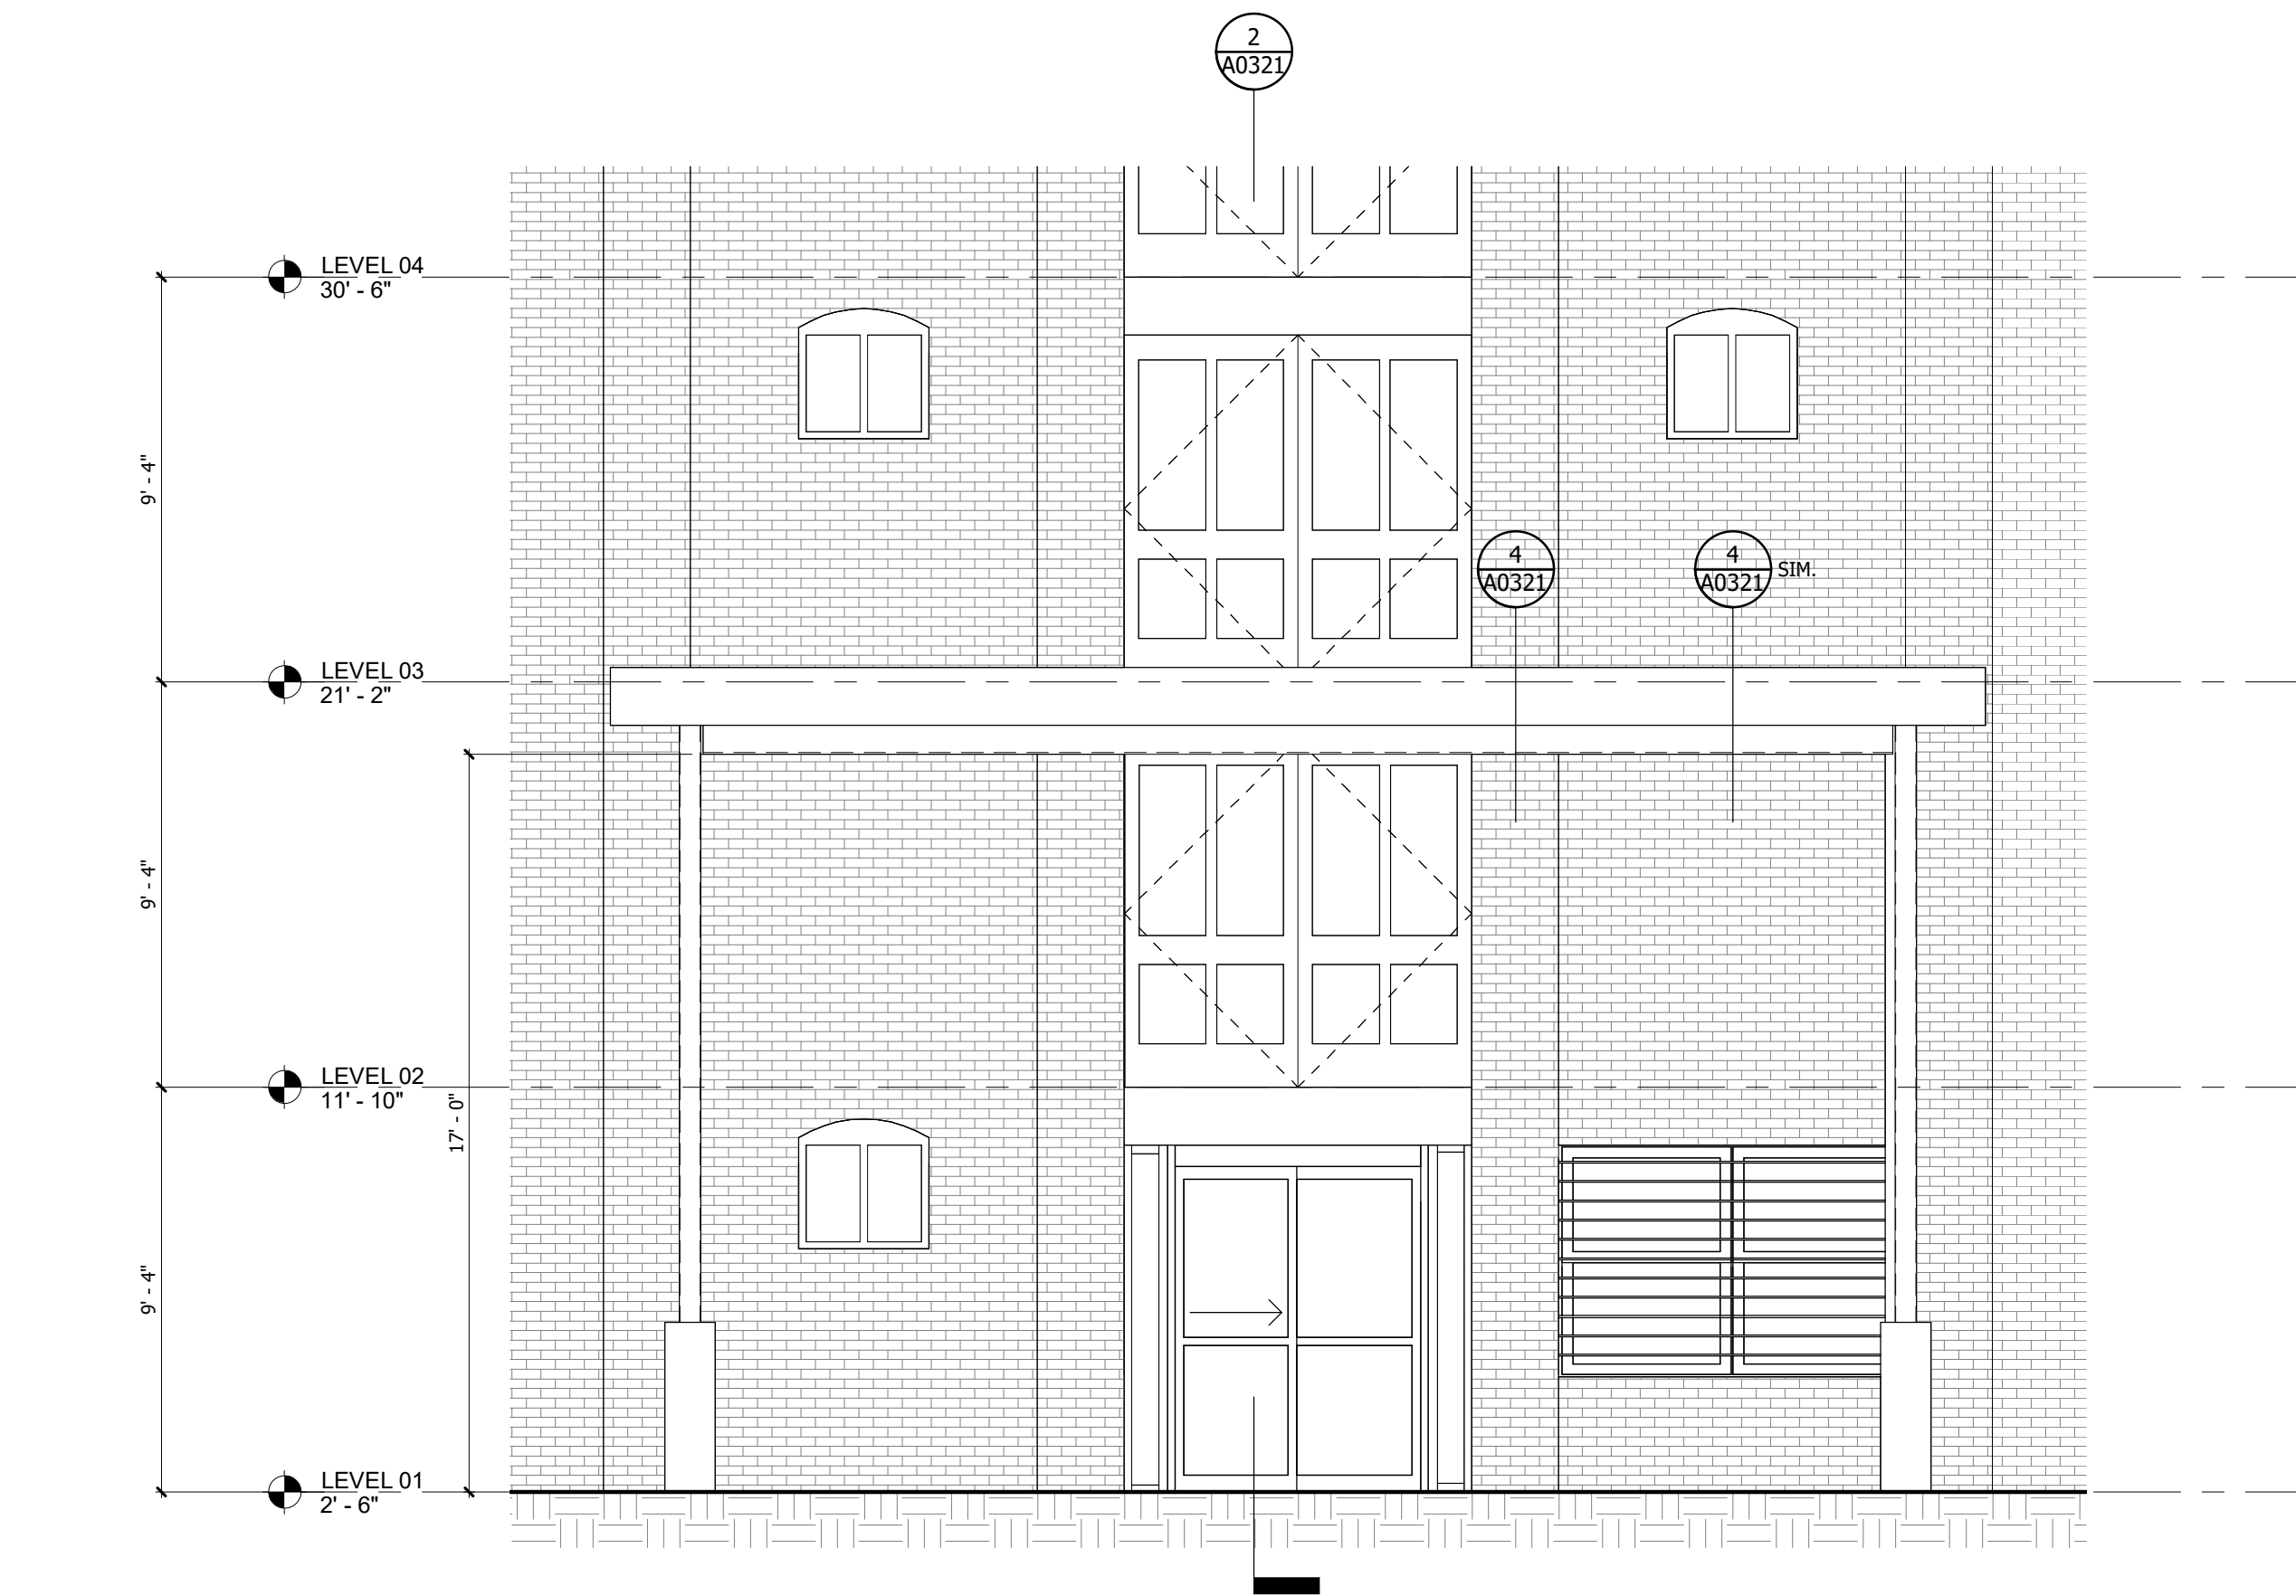


1 PARTIAL EXTERIOR CANOPY ELEVATION
A0321 1/4" = 1'-0"

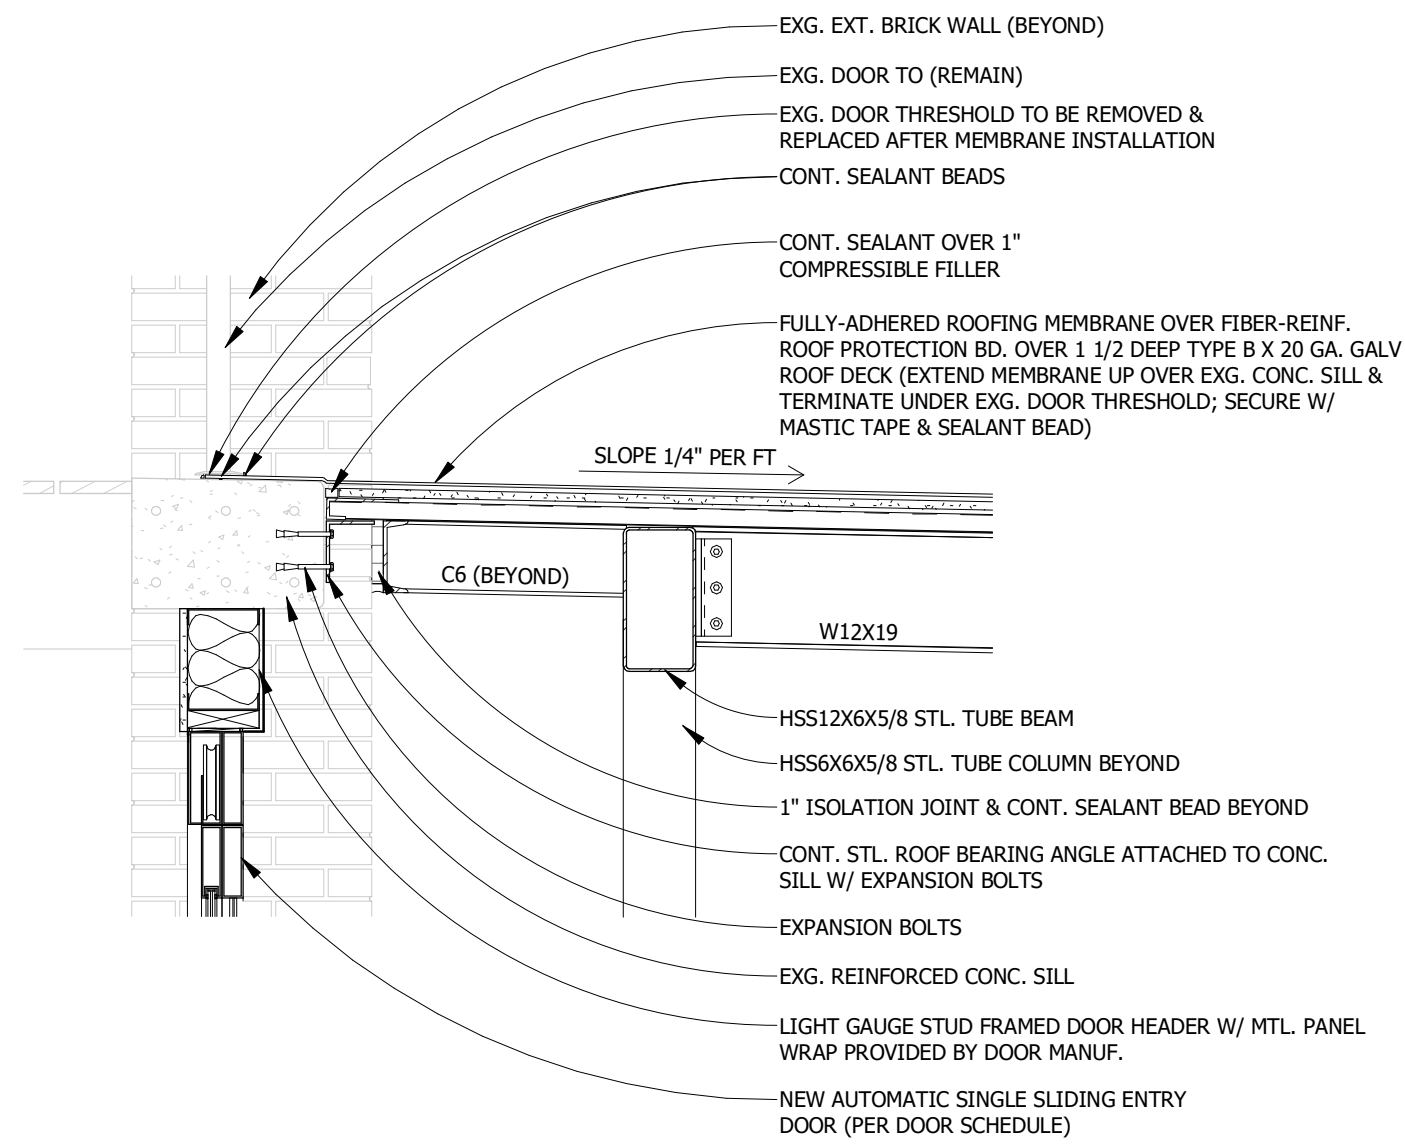

3 SECTION DETAIL @ CANOPY - WALL ATACHEMENT
A0321 3/4" = 1'-0"

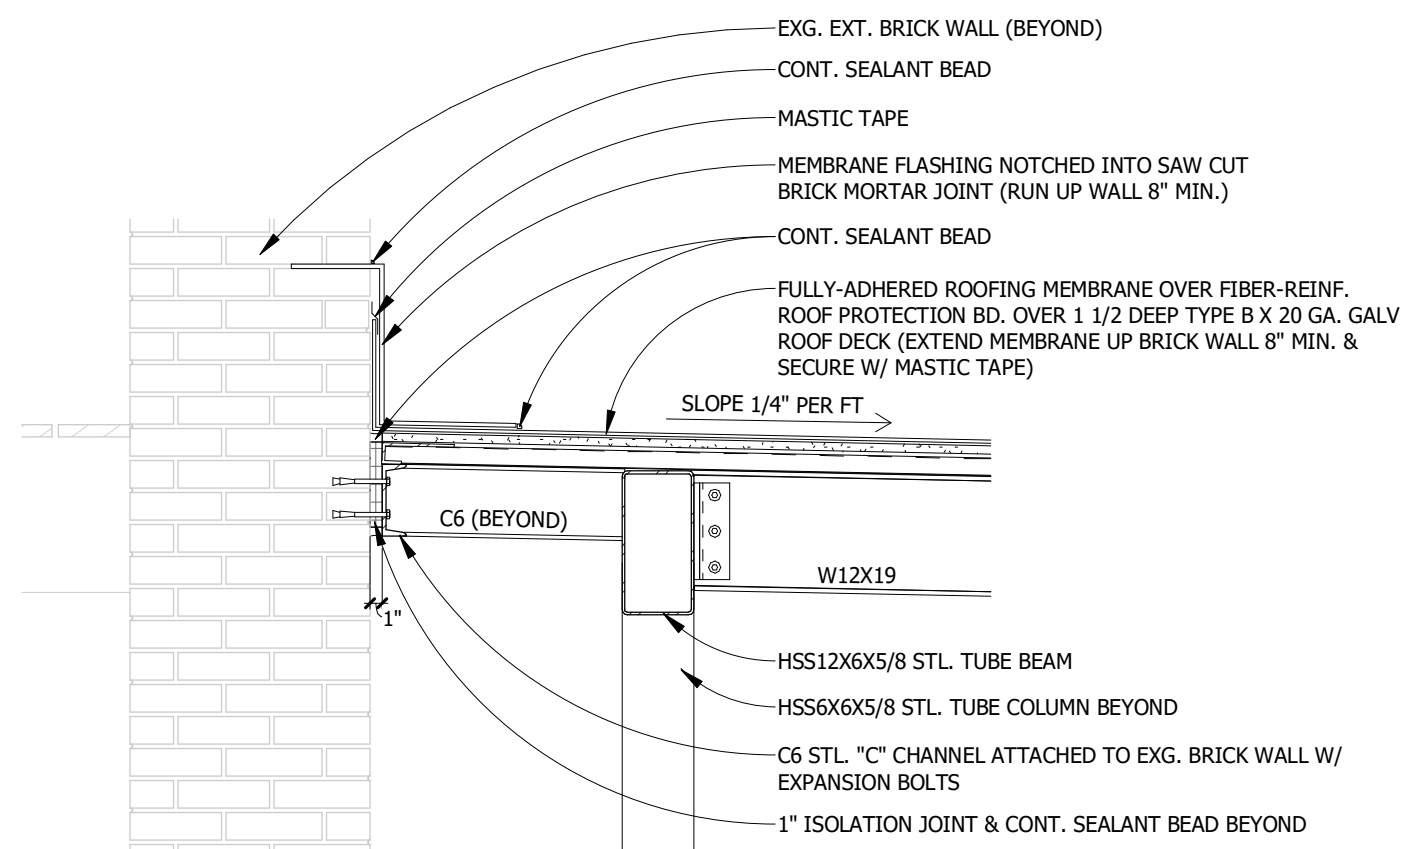

4 SECTION DETAIL @ CANOPY - PILASTER ATACHEMENT
A0321 3/4" = 1'-0"

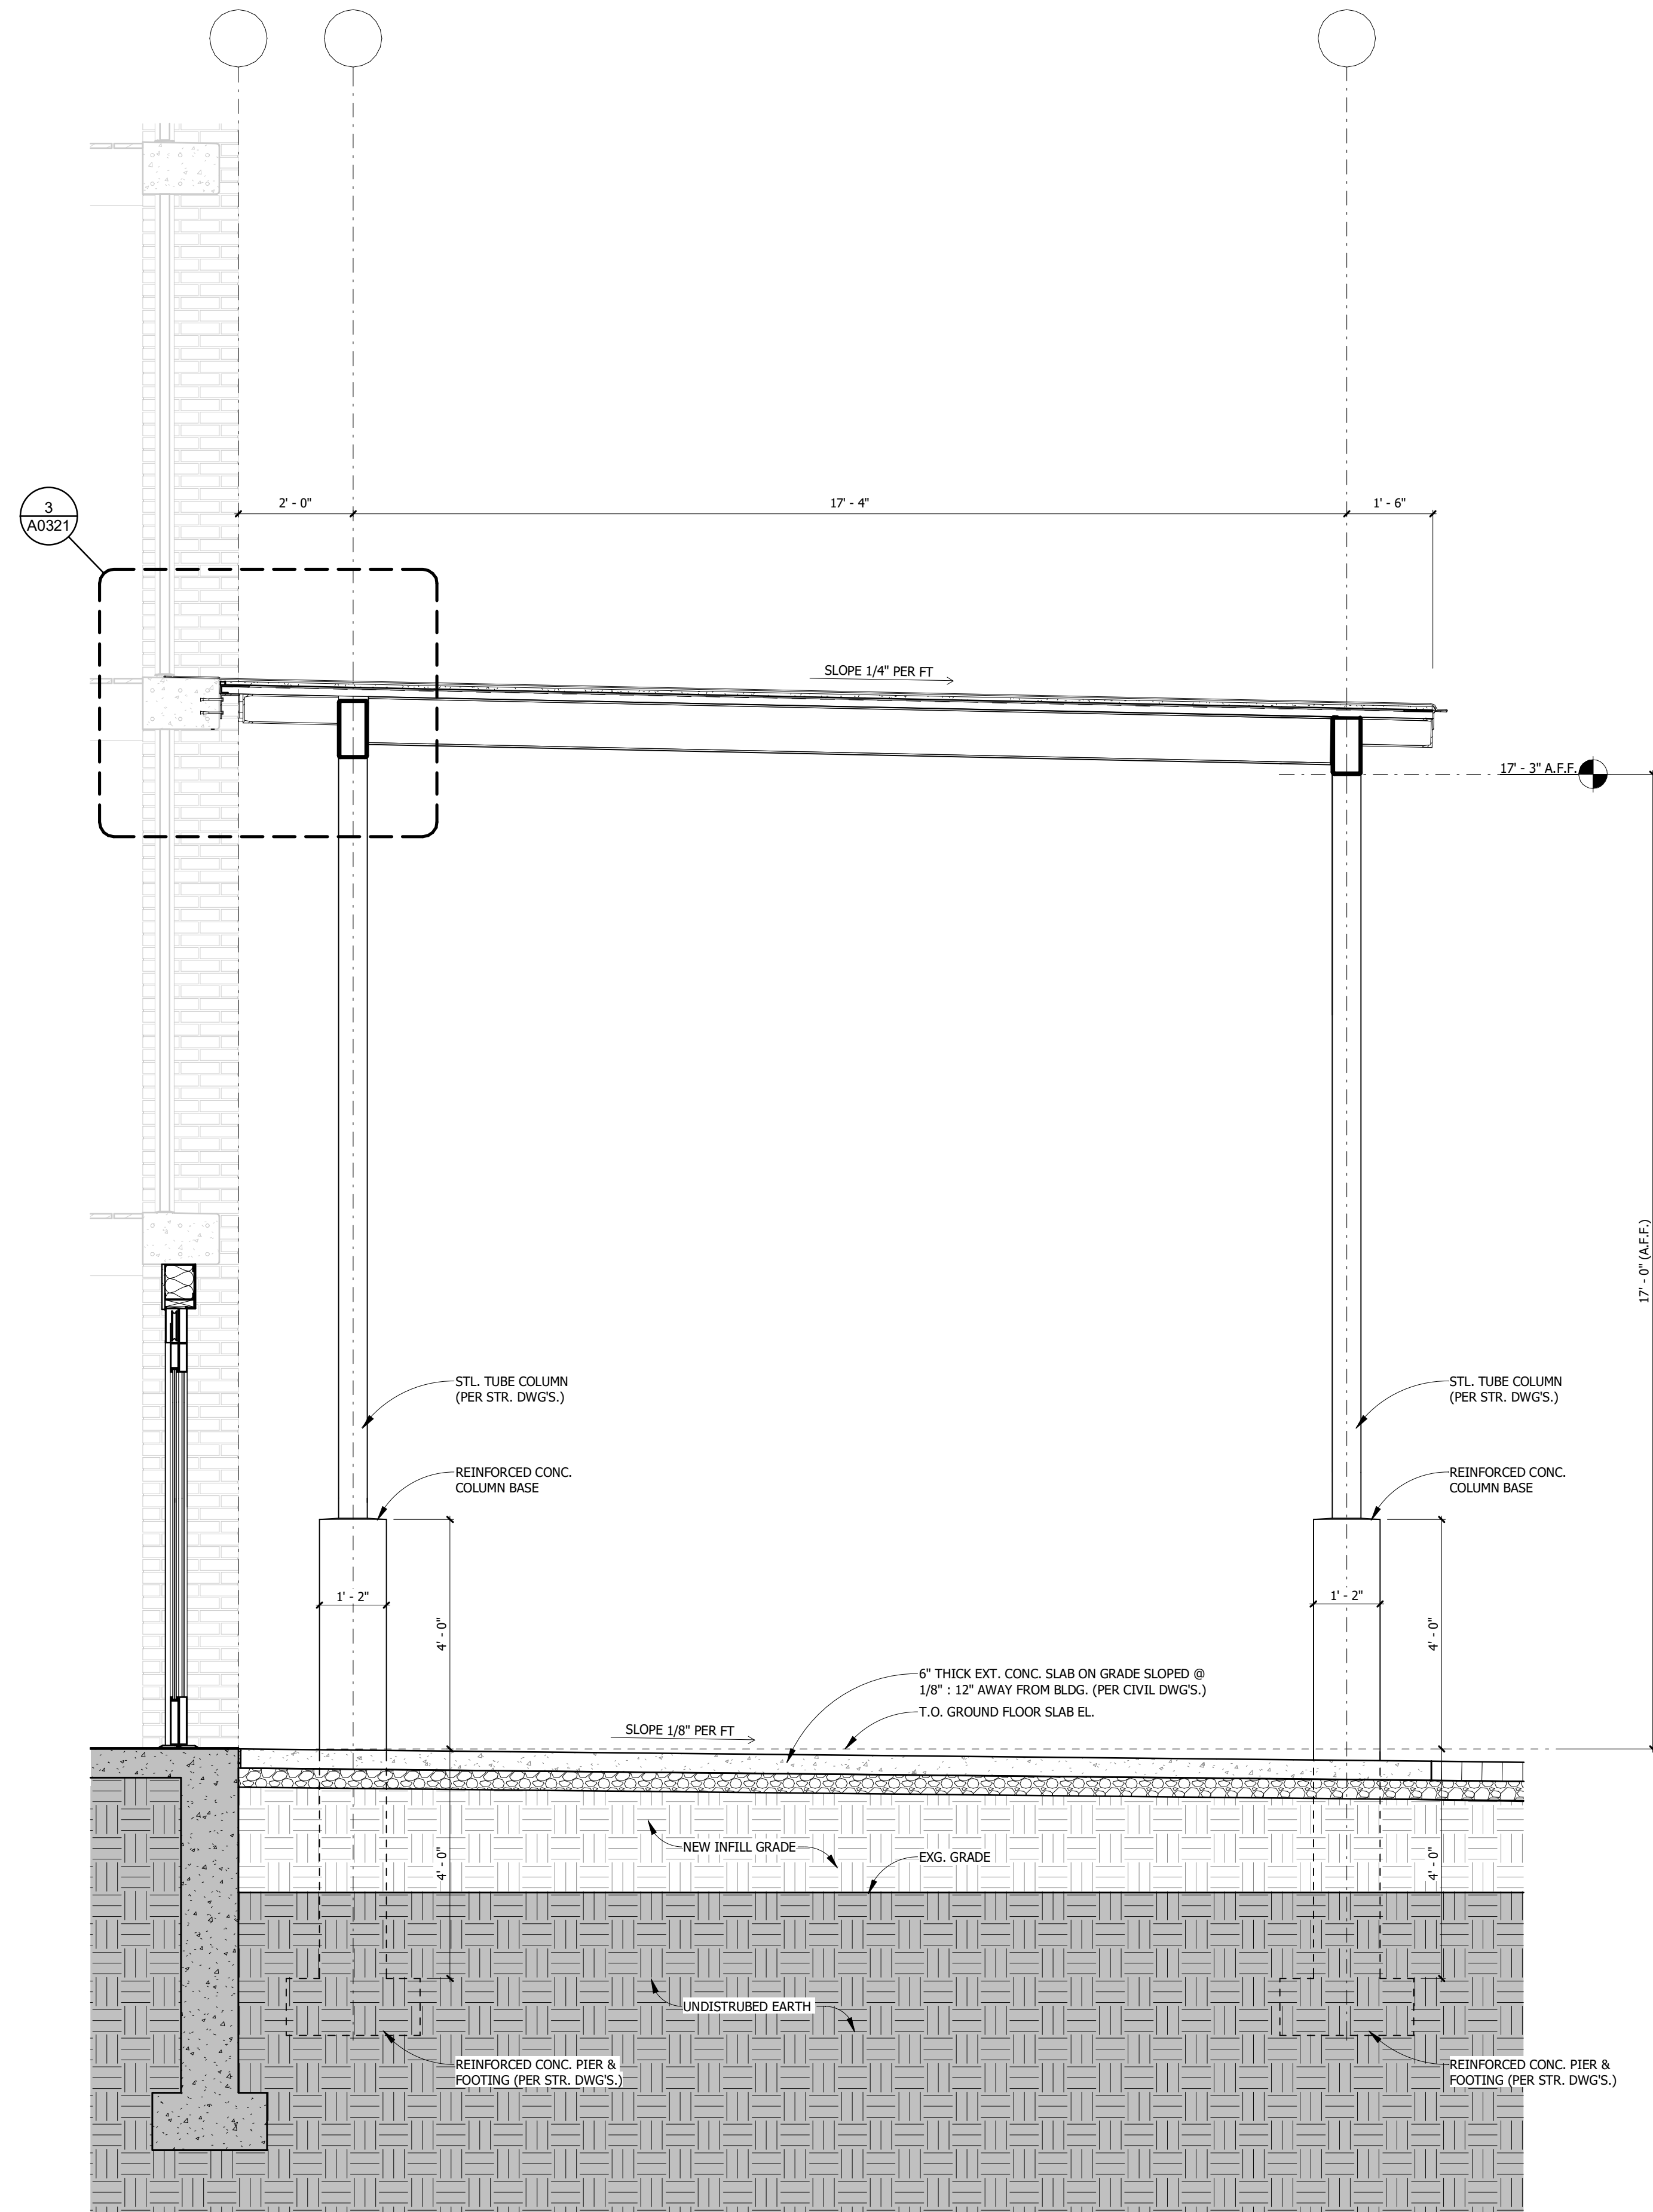

2 COLUMN SUPPORTED CANOPY SECTION
A0321 1/2" = 1'-0"

No.	Description	Date

COLUMN-SUPPORTED CANOPY SECTION & DETAILS

Sheet Issue Date:	N.F.C.
Project No.:	XXXXXXXXXX
Approved By:	Approver
Drawn By:	Author

A0321

Scale: As indicated

