

Dunkin' | 909 Ashley Blvd, New Bedford, MA 02745 | NextGen Branding Package | March 24, 2022

---

3  
YEAR  
WARRANTY

Exclusive  
Brand Identity Warranty Program

Poyant is the only Approved DBI Brands Vendor to provide an Exclusive 3 Year Comprehensive Labor and Material Warranty on all aspects of the Dunkin' Donuts and Baskin Robbins Brand Package.

Our Warranty to you is supported by the largest installation and service fleet in New England as well as a reliable, qualified national network.

Poyant's Exclusive 3 Year Warranty Program for DBI includes:

Comprehensive Warranty including all labor and material and covers the following:

- Construction and framework of your displays
- Paint finish against peeling and noticeable fading of acrylic polyurethane finishes
- Polycarbonate G.E. Lexan faces are guaranteed against breakage
- All internal lighting components, electrical system, LED's and power supplies
- Steel support structures

Factory Trained Service Technicians anywhere in New England

\*For shipped sign product warranty covers sign product only\*

Customer \_\_\_\_\_

Location \_\_\_\_\_



Install Date \_\_\_\_\_

\_\_\_\_\_ Poyant \_\_\_\_\_ Date

Excludes "Acts of God", Hurricanes, Unusual Flooding, and Fire.

Poyant

Building Your Brand

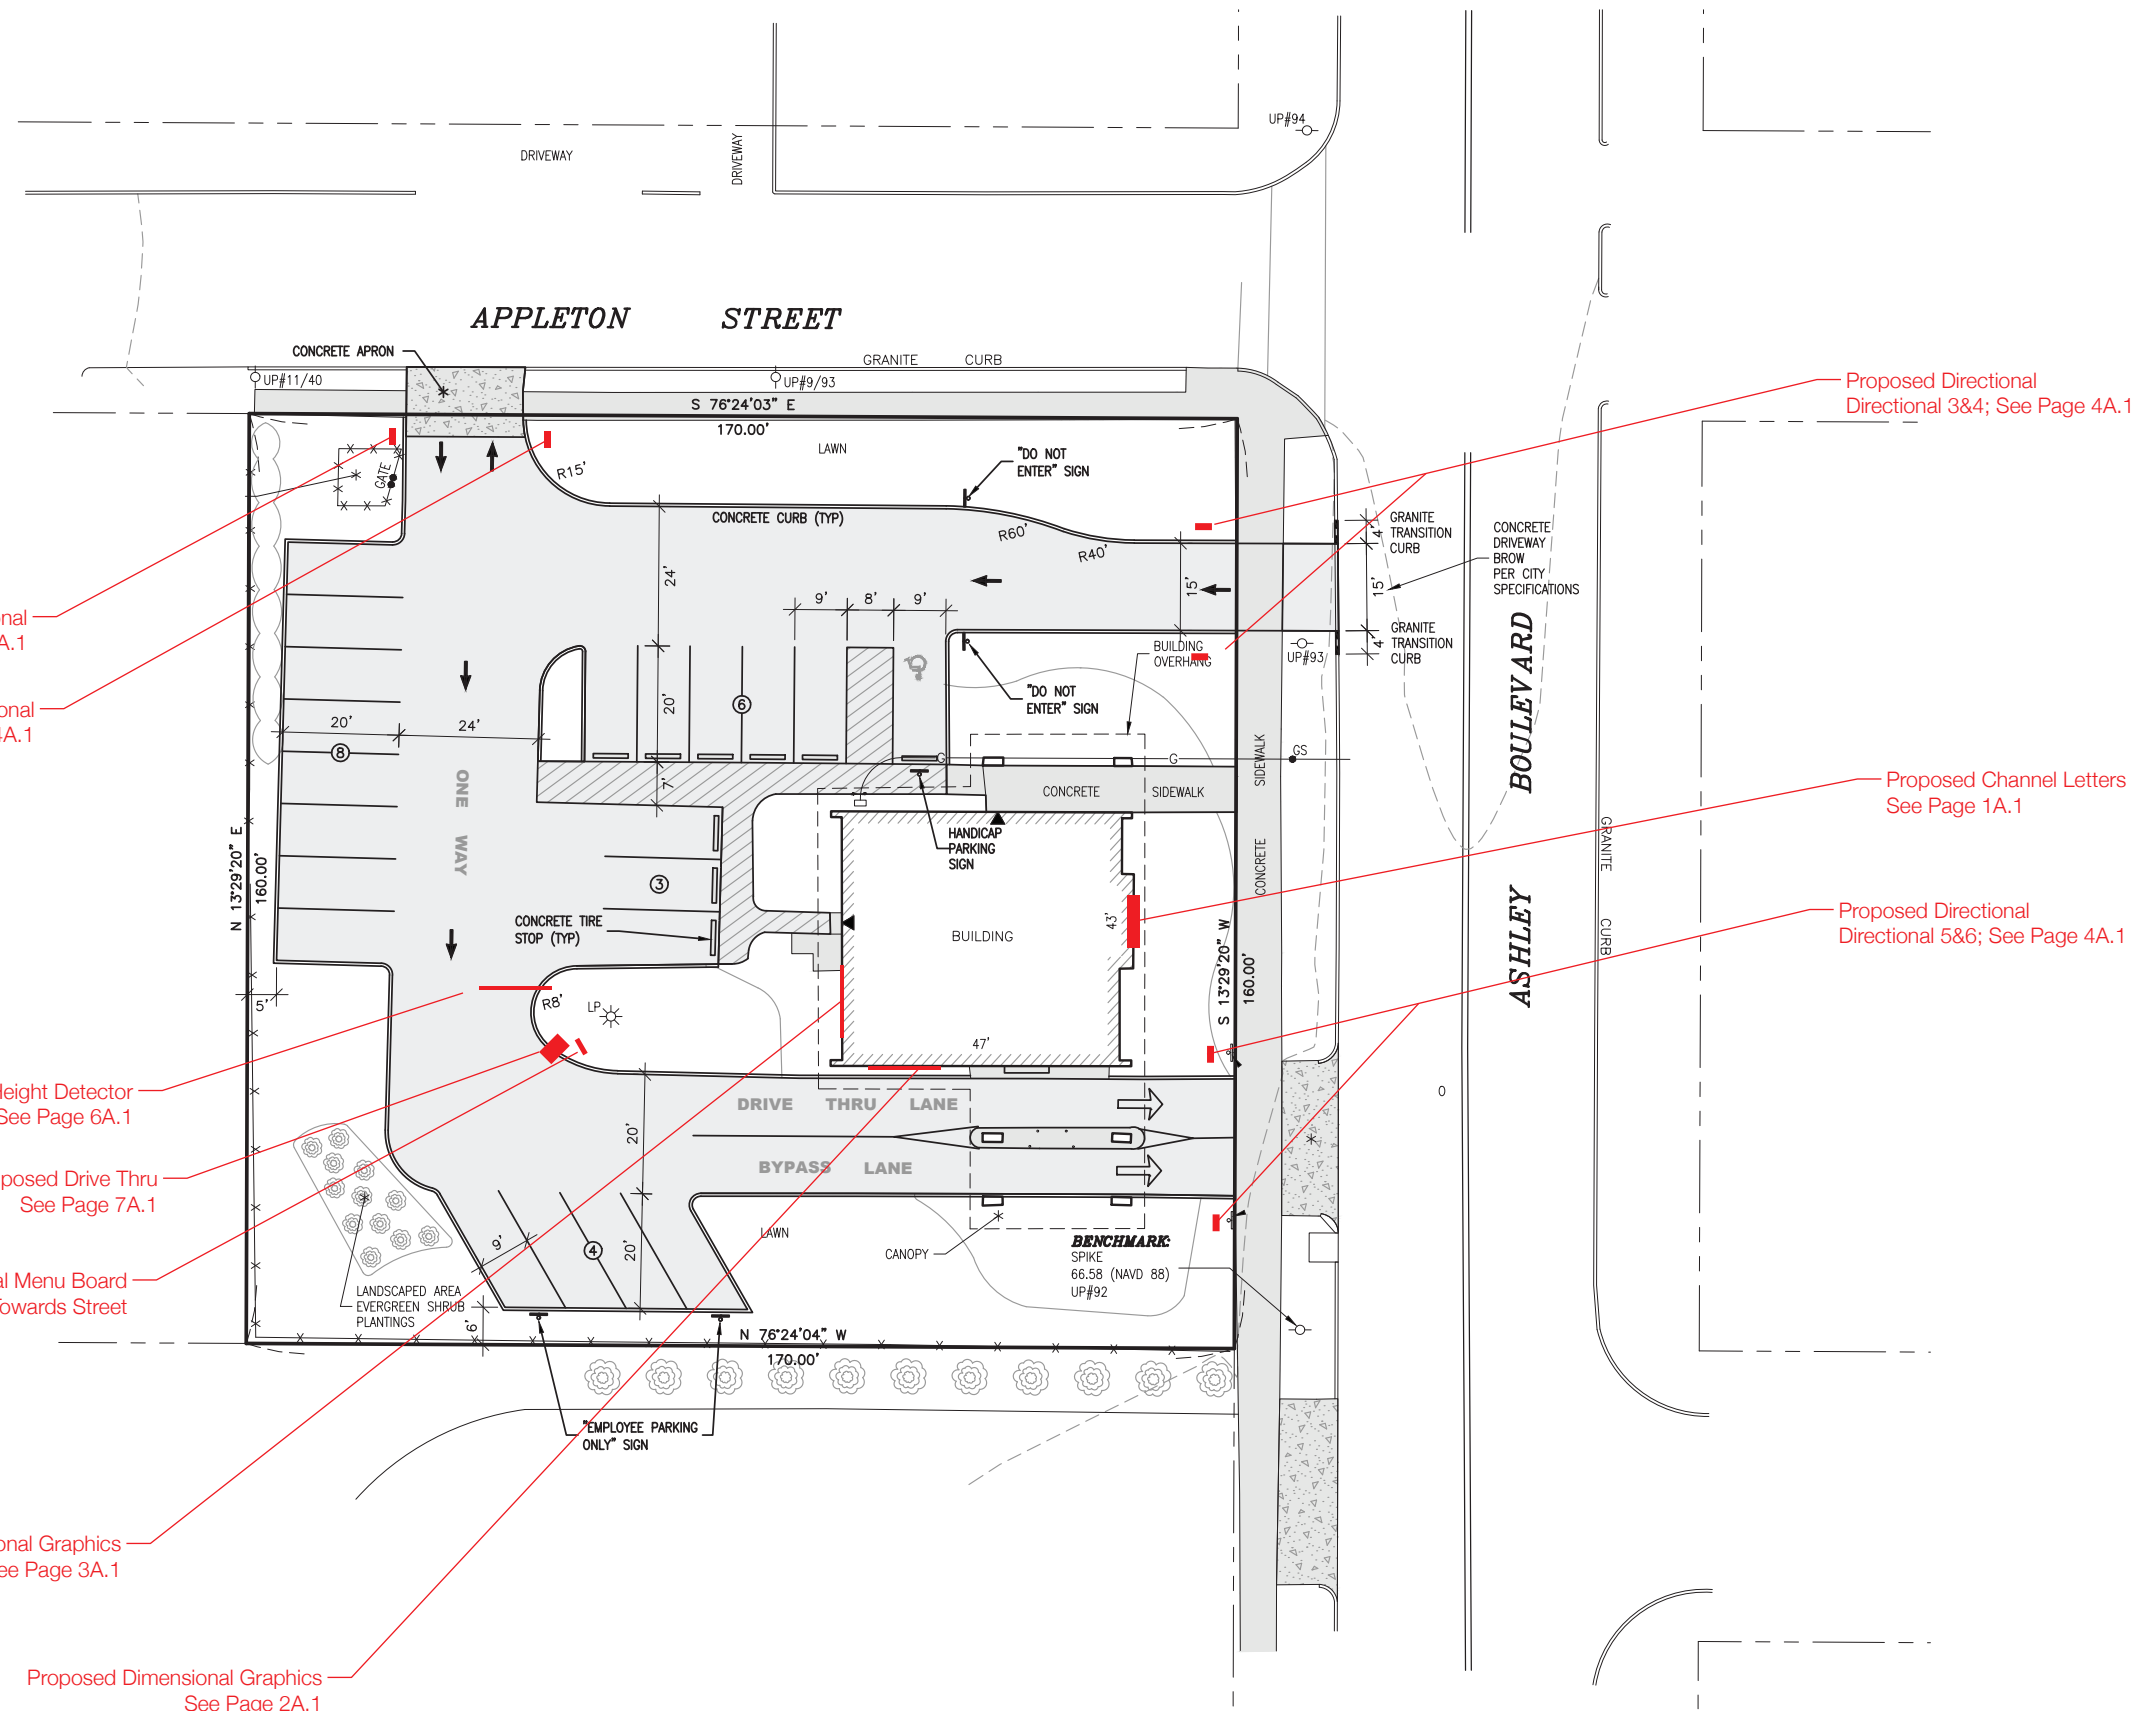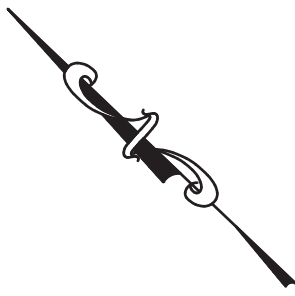

**A** Sign Location Plan  
Scale: As Shown



125 Samuel Barnet Boulevard  
New Bedford, MA 02745  
800.544.0961 | poyant signs.com




909 Ashley Blvd.  
New Bedford, MA 02745

Project: 20903  
Dunkin'

Sales: Bill Gavigan Jr.  
Date: 3.24.22  
Designer: RMA

Note:  
This is an original unpublished drawing created by Poyant Signs, Inc. It is submitted for your personal use in connection with a project being planned for you by Poyant Signs, Inc. It is not to be shown to anyone outside your organization, nor is it to be reproduced, copied or exhibited in any fashion until transferred.

Revisions:

This sign is intended to be installed in accordance with the requirements of Article 600 of the National Electrical Code and / or other applicable local codes. This includes proper grounding and bonding of the sign.




All Signage Shown is Covered by Poyant's Exclusive DD Franchisee 3 Year Brand Identity Warranty Program

Approved By: \_\_\_\_\_

Date: \_\_\_\_\_

Sign Location Plan

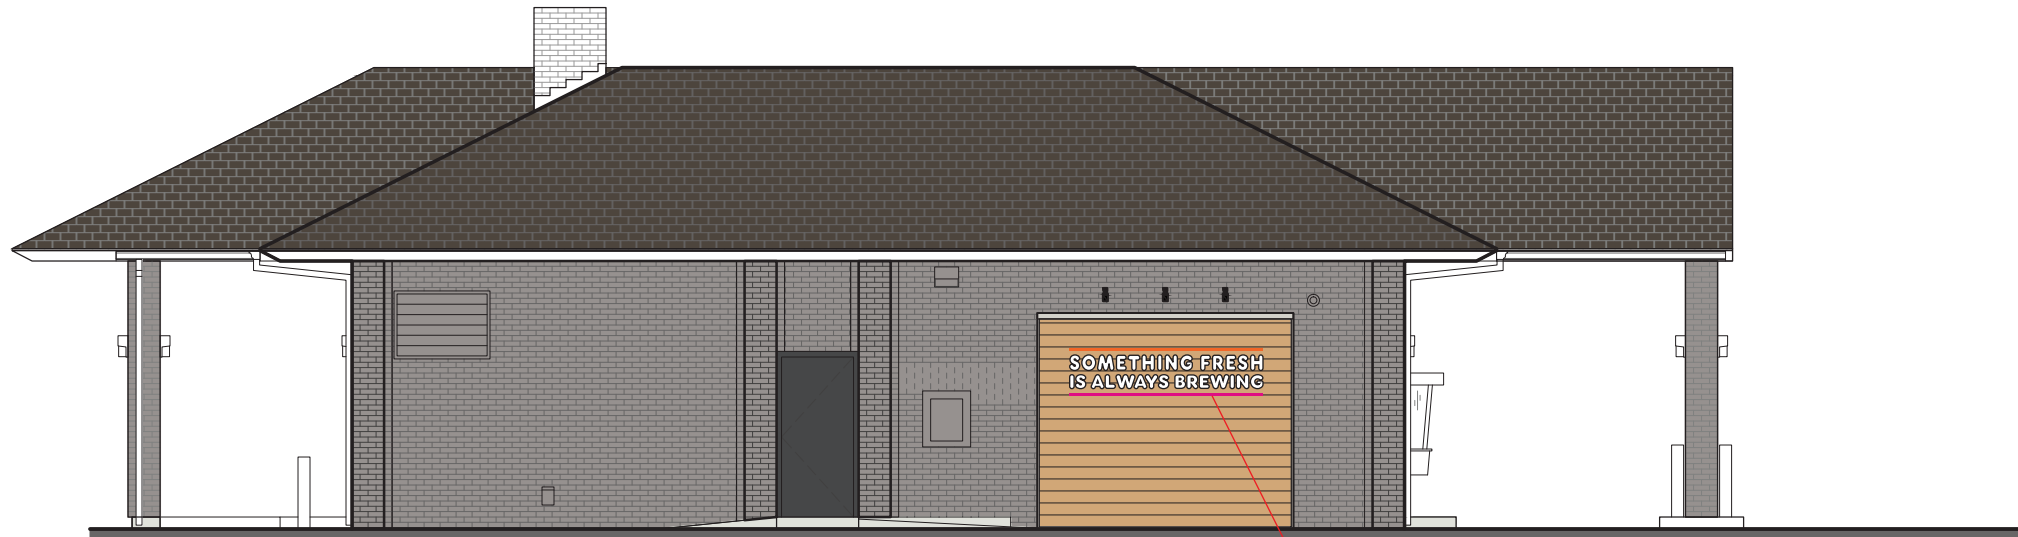

A Proposed West Elevation  
Scale: 1/8"=1'-0"

Proposed Dimensional Graphics  
See Page 3A.1



B Proposed East Elevation  
Scale: 1/8"=1'-0"

Proposed Channel Letters  
See Page 1A.1



C Proposed South Elevation  
Scale: 1/8"=1'-0"

Proposed Dimensional Graphics  
See Page 2A.1



125 Samuel Barnet Boulevard  
New Bedford, MA 02745  
800.544.0961 | poyantsigns.com



909 Ashley Blvd.  
New Bedford, MA 02745

Project: 20903  
Dunkin'

Sales: Bill Gavigan Jr.  
Date: 3.24.22  
Designer: RMA

Note:  
This is an original unpublished drawing created by Poyant Signs, Inc. It is submitted for your personal use in connection with a project being planned for you by Poyant Signs, Inc. It is not to be shown to anyone outside your organization, nor is it to be reproduced, copied or exhibited in any fashion until transferred.

Revisions:

Revisions



This sign is intended to be installed in accordance with the requirements of Article 600 of the National Electrical Code and / or other applicable local codes. This includes proper grounding and bonding of the sign.




All Signage Shown is Covered by Poyant's Exclusive DD Franchisee 3 Year Brand Identity Warranty Program

Approved By:

Date:

Proposed Elevations

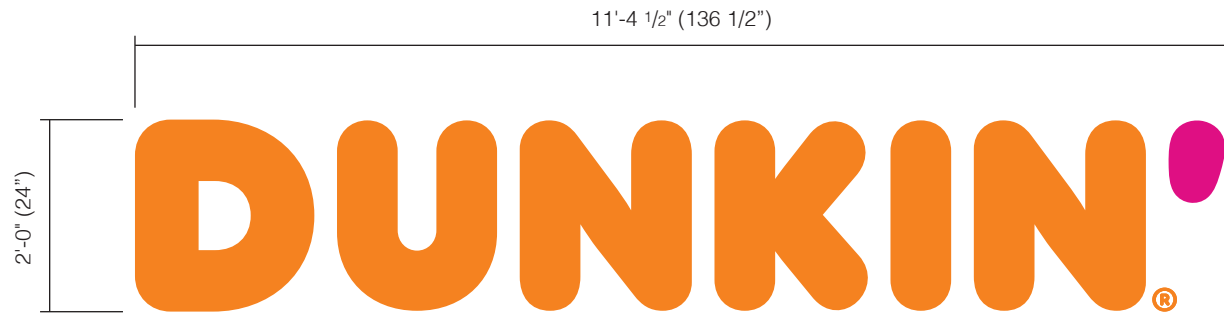

**A** Sign Elevation - Front View  
Scale: 1/2"=1'-0"

**B** Sign Elevation - Side Views  
Scale: 1/2"=1'-0"

Sign Code: DD-BS-01-Md

#### Specifications

Qty: 1 22.75 Sq Ft

#### Face Lit Channel Letters

- 5" deep remote wired channel letters
- Prefinished dark gray aluminum returns
- 1" Bronze 313 trim cap
- 3/16" White acrylic face with 3M translucent vinyl applied 1st surface
- White LED illumination; GE Select Line
- ® to be 1/2" white PVC with vinyl applied to face; blind stud mounted flush to wall (with 1 stud on back)

\*120V

#### Colors & Materials

##### Vinyl

- DD Orange 3M 3630-3123
- DD Magenta 3M 3630-1379

##### Coil Stock


- Dark Gray #119

##### Trim Cap

- 1" Jewelite Bronze 313

- A** 3/16" White Acrylic with 3M Translucent Vinyl Applied 1st Surface
- B** Threaded Nutsert in Back for Threaded Rod
- C** White LED Illumination
- D** Remote Located Power Supply
- E** 3mm ACM Back
- F** Aluminum Returns
- G** 1" Bronze 313 Trim Cap
- H** 1/4-20 Stainless Steel Threaded Rod for Installation; Drill Hole in Wall & Fill with Silicone
- I** 1/2" Conduit Out 5-6" from top to Power Source (to align with apostrophe); Final Connection by Others
- J** Existing Backer Panel by Others

**C** Construction Detail - Side Section View  
Not to Scale

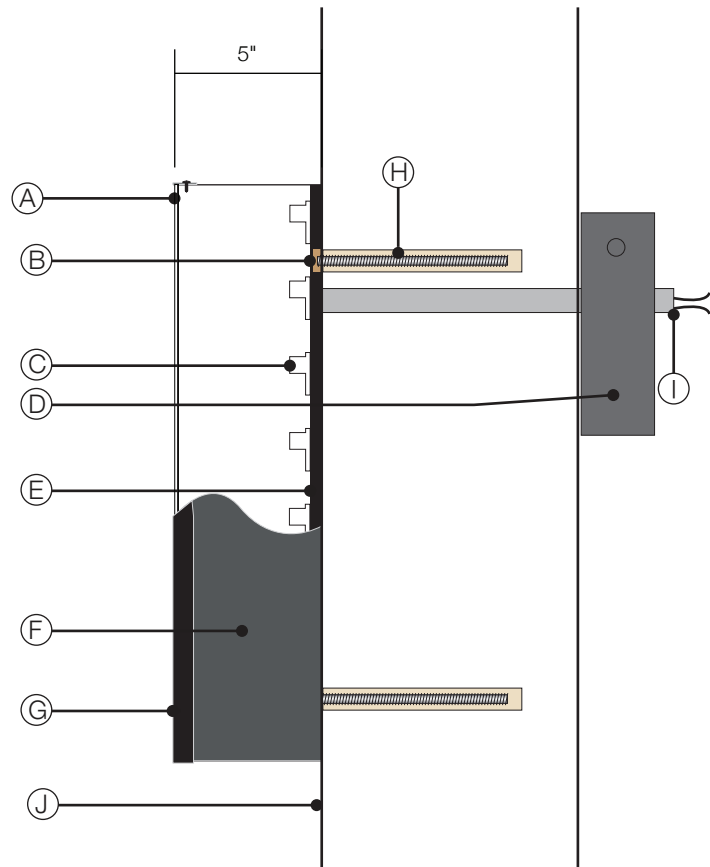

125 Samuel Barnet Boulevard  
New Bedford, MA 02745  
800.544.0961 | poyantsigns.com



909 Ashley Blvd.  
New Bedford, MA 02745

Project: 20903  
Dunkin'

Sales: Bill Gavigan Jr.  
Date: 3.24.22  
Designer: RMA

Note:  
This is an original unpublished drawing created by Poyant Signs, Inc. It is submitted for your personal use in connection with a project being planned for you by Poyant Signs, Inc. It is not to be shown to anyone outside your organization, nor is it to be reproduced, copied or exhibited in any fashion until transferred.

#### Revisions:



This sign is intended to be installed in accordance with the requirements of Article 600 of the National Electrical Code and / or other applicable local codes. This includes proper grounding and bonding of the sign.



All Signage Shown is Covered by  
Poyant's Exclusive DD Franchisee  
3 Year Brand Identity Warranty Program

#### Approved By:

#### Date:

Face Lit Channel Letters

Option A

Sign Type 20903.1A

1A.1  
1 of 1



Sign Code: DD-BS-05-Md

Specifications

Qty: 1 17.35 Sq Ft

Dimensional Graphics

- 3/4" deep routed white PVC
- "Dunkin" to have face and returns painted PMS 165C
- All other graphics to have faces and returns painted PMS 219C
- ® to be 1/2" white PVC with vinyl applied to face; blind stud mounted flush to wall (with 1 stud on back)

Colors & Materials


Paint

- Paint to Match PMS 219C; Gloss Finish
- Paint to Match PMS 165C; Gloss Finish

- 3/4" Thick White PVC
- Face Painted
- Threaded Nutsert to Receive Threaded Rod
- Returns Painted
- Long 1/4-20 Stainless Steel Threaded Rod for Installation; Drill Hole in Wall & Fill with Silicone

\*Dimensional Graphics Must Hit Two Corrugations so Mounting is Flush

Construction Detail - Side Section View  
Not to Scale

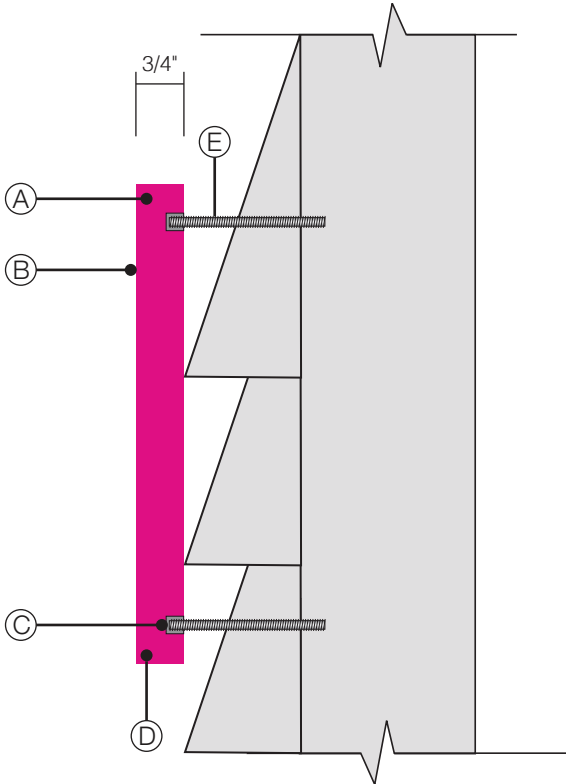

125 Samuel Barnet Boulevard  
New Bedford, MA 02745  
800.544.0961 | poyantsigns.com



909 Ashley Blvd.  
New Bedford, MA 02745

Project: 20903  
Dunkin'

Sales: Bill Gavigan Jr.  
Date: 3.24.22  
Designer: RMA

Note:  
This is an original unpublished drawing created by Poyant Signs, Inc. It is submitted for your personal use in connection with a project being planned for you by Poyant Signs, Inc. It is not to be shown to anyone outside your organization, nor is it to be reproduced, copied or exhibited in any fashion until transferred.

Revisions:



This sign is intended to be installed in accordance with the requirements of Article 600 of the National Electrical Code and / or other applicable local codes. This includes proper grounding and bonding of the sign.




All Signage Shown is Covered by  
Poyant's Exclusive DD Franchisee  
3 Year Brand Identity Warranty Program

Approved By:

Date:

Dimensional Graphics

Option A

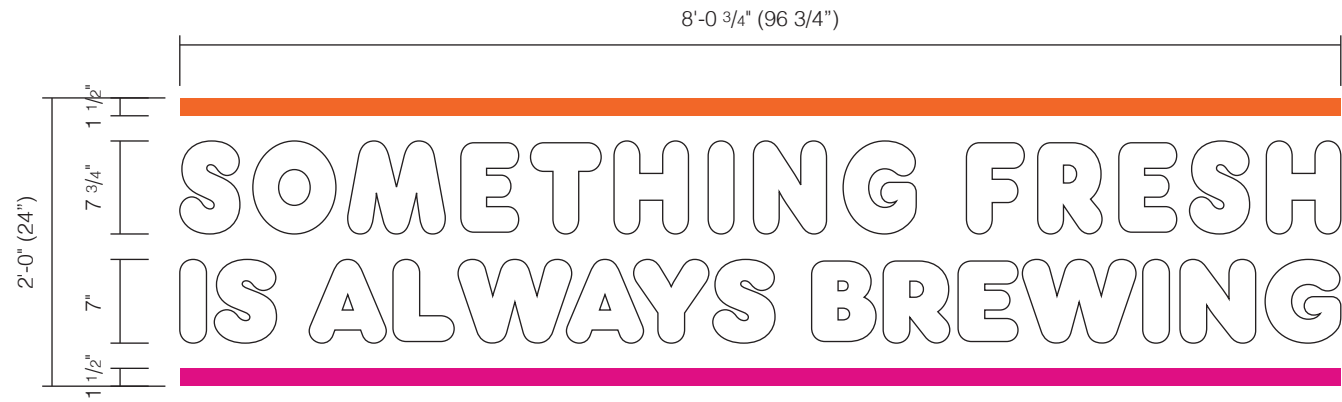

**A** Sign Elevation - Front View  
Scale: 3/4"=1'-0"



**B** Sign Elevation - Side View  
Scale: 1/2"=1'-0"

Sign Code: DD-BS-06-SM

#### Specifications

Qty: 1 16.125 Sq Ft

Single Face Non Illuminated Dimensional Building Sign

#### Letters:




- 3/4" deep routed PVC
- Returns and faces painted white
- Stud mounted flush to existing fascia

#### Accent Lines:

- 3/4" deep routed PVC
- Returns and faces painted PMS 165C or PMS 219
- Stud mounted flush to existing fascia

#### Colors & Materials


##### Paint

-  Paint to Match PMS 219C; Gloss Finish
-  Paint to Match PMS 165C; Gloss Finish
-  White; Gloss Finish

- A** 3/4" Thick White PVC
- B** Face Painted
- C** Threaded Nutsert to Receive Threaded Rod
- D** Returns Painted
- E** Long 1/4-20 Stainless Steel Threaded Rod for Installation; Drill Hole in Wall & Fill with Silicone

\*Dimensional Graphics Must Hit Two Corrugations so Mounting is Flush

**C** Construction Detail - Side Section View  
Not to Scale

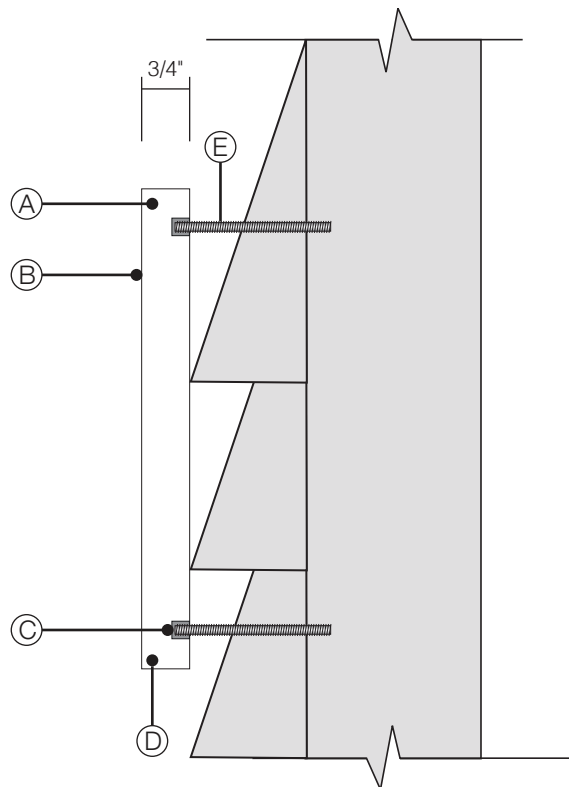

125 Samuel Barnet Boulevard  
New Bedford, MA 02745  
800.544.0961 | poyant signs.com



909 Ashley Blvd.  
New Bedford, MA 02745

Project: 20903  
Dunkin'

Sales: Bill Gavigan Jr.  
Date: 3.24.22  
Designer: RMA

Note:  
This is an original unpublished drawing created by Poyant Signs, Inc. It is submitted for your personal use in connection with a project being planned for you by Poyant Signs, Inc. It is not to be shown to anyone outside your organization, nor is it to be reproduced, copied or exhibited in any fashion until transferred.

#### Revisions:




This sign is intended to be installed in accordance with the requirements of Article 600 of the National Electrical Code and / or other applicable local codes. This includes proper grounding and bonding of the sign.



All Signage Shown is Covered by Poyant's Exclusive DD Franchisee 3 Year Brand Identity Warranty Program

Approved By:

Date:

Dimensional Graphics

Option A


Sign Type 20903.3A

3A.1  
1 of 1







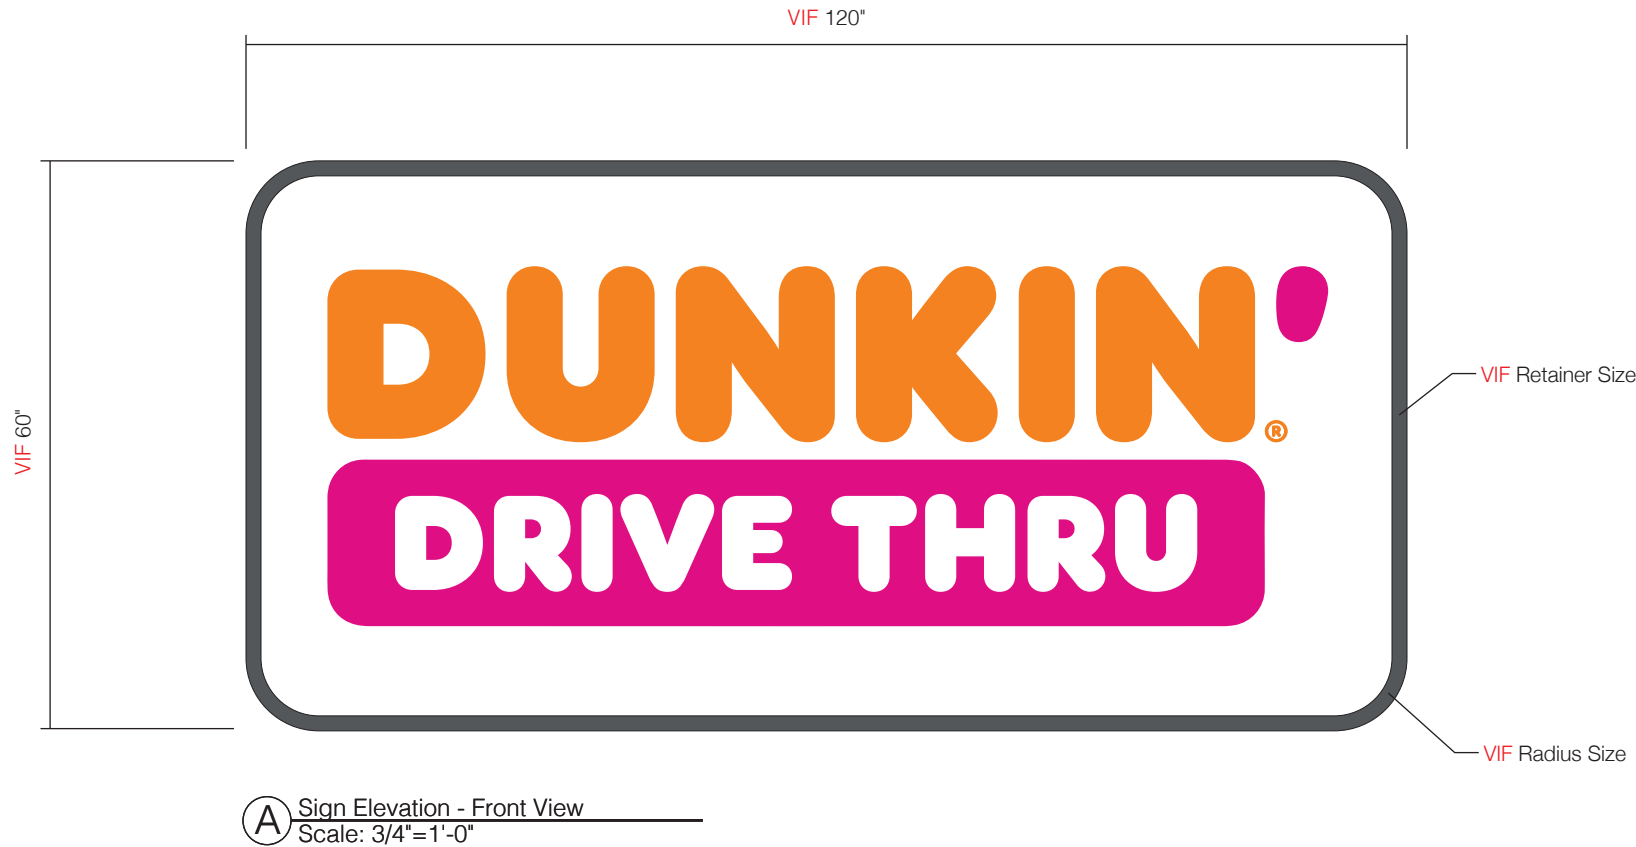

Specifications

Qty = 1 39 Sq Ft

Refurbish Existing Pylon

\*Remove and dispose of existing Pylon faces  
\*Cabinets, retainers and poles to be sanded, primed and painted Westcott Navy by others  
\*Note: Minimum 50° to Paint in Field

- (Qty: 2) Faces to be flat clear solar grade polycarbonate; "DUNKIN'"to be embossed 1/2" (returns of letters to also have appropriate color - orange, magenta, pink or blue)  
- Drive Thru to be translucent graphics applied 2nd surface

Colors & Materials

Graphics

- To Match PMS 165C  
 To Match PMS 219C  
 White

Paint in Field

- Westcott Navy; Satin Finish  
Benjamin Moore 1624

**Poyant**  
Building Your Brand

125 Samuel Barnet Boulevard  
New Bedford, MA 02745  
800.544.0961 | poyantsigns.com

**DUNKIN'**

909 Ashley Blvd.  
New Bedford, MA 02745

Project: 20903  
Dunkin'

Sales: Bill Gavigan Jr.  
Date: 3.24.22  
Designer: RMA

Note:  
This is an original unpublished drawing created by Poyant Signs, Inc. It is submitted for your personal use in connection with a project being planned for you by Poyant Signs, Inc. It is not to be shown to anyone outside your organization, nor is it to be reproduced, copied or exhibited in any fashion until transferred.

Revisions:



This sign is intended to be installed in accordance with the requirements of Article 600 of the National Electrical Code and / or other applicable local codes. This includes proper grounding and bonding of the sign.



All Signage Shown is Covered by Poyant's Exclusive DD Franchisee 3 Year Brand Identity Warranty Program

Approved By:

Date:

Refurbish Existing Pylon

Option A

Sign Type 20903.5A


5A.1  
1 of 1



C Photo Comp - Existing  
Not to Scale



D Photo Comp - Proposed  
Not to Scale

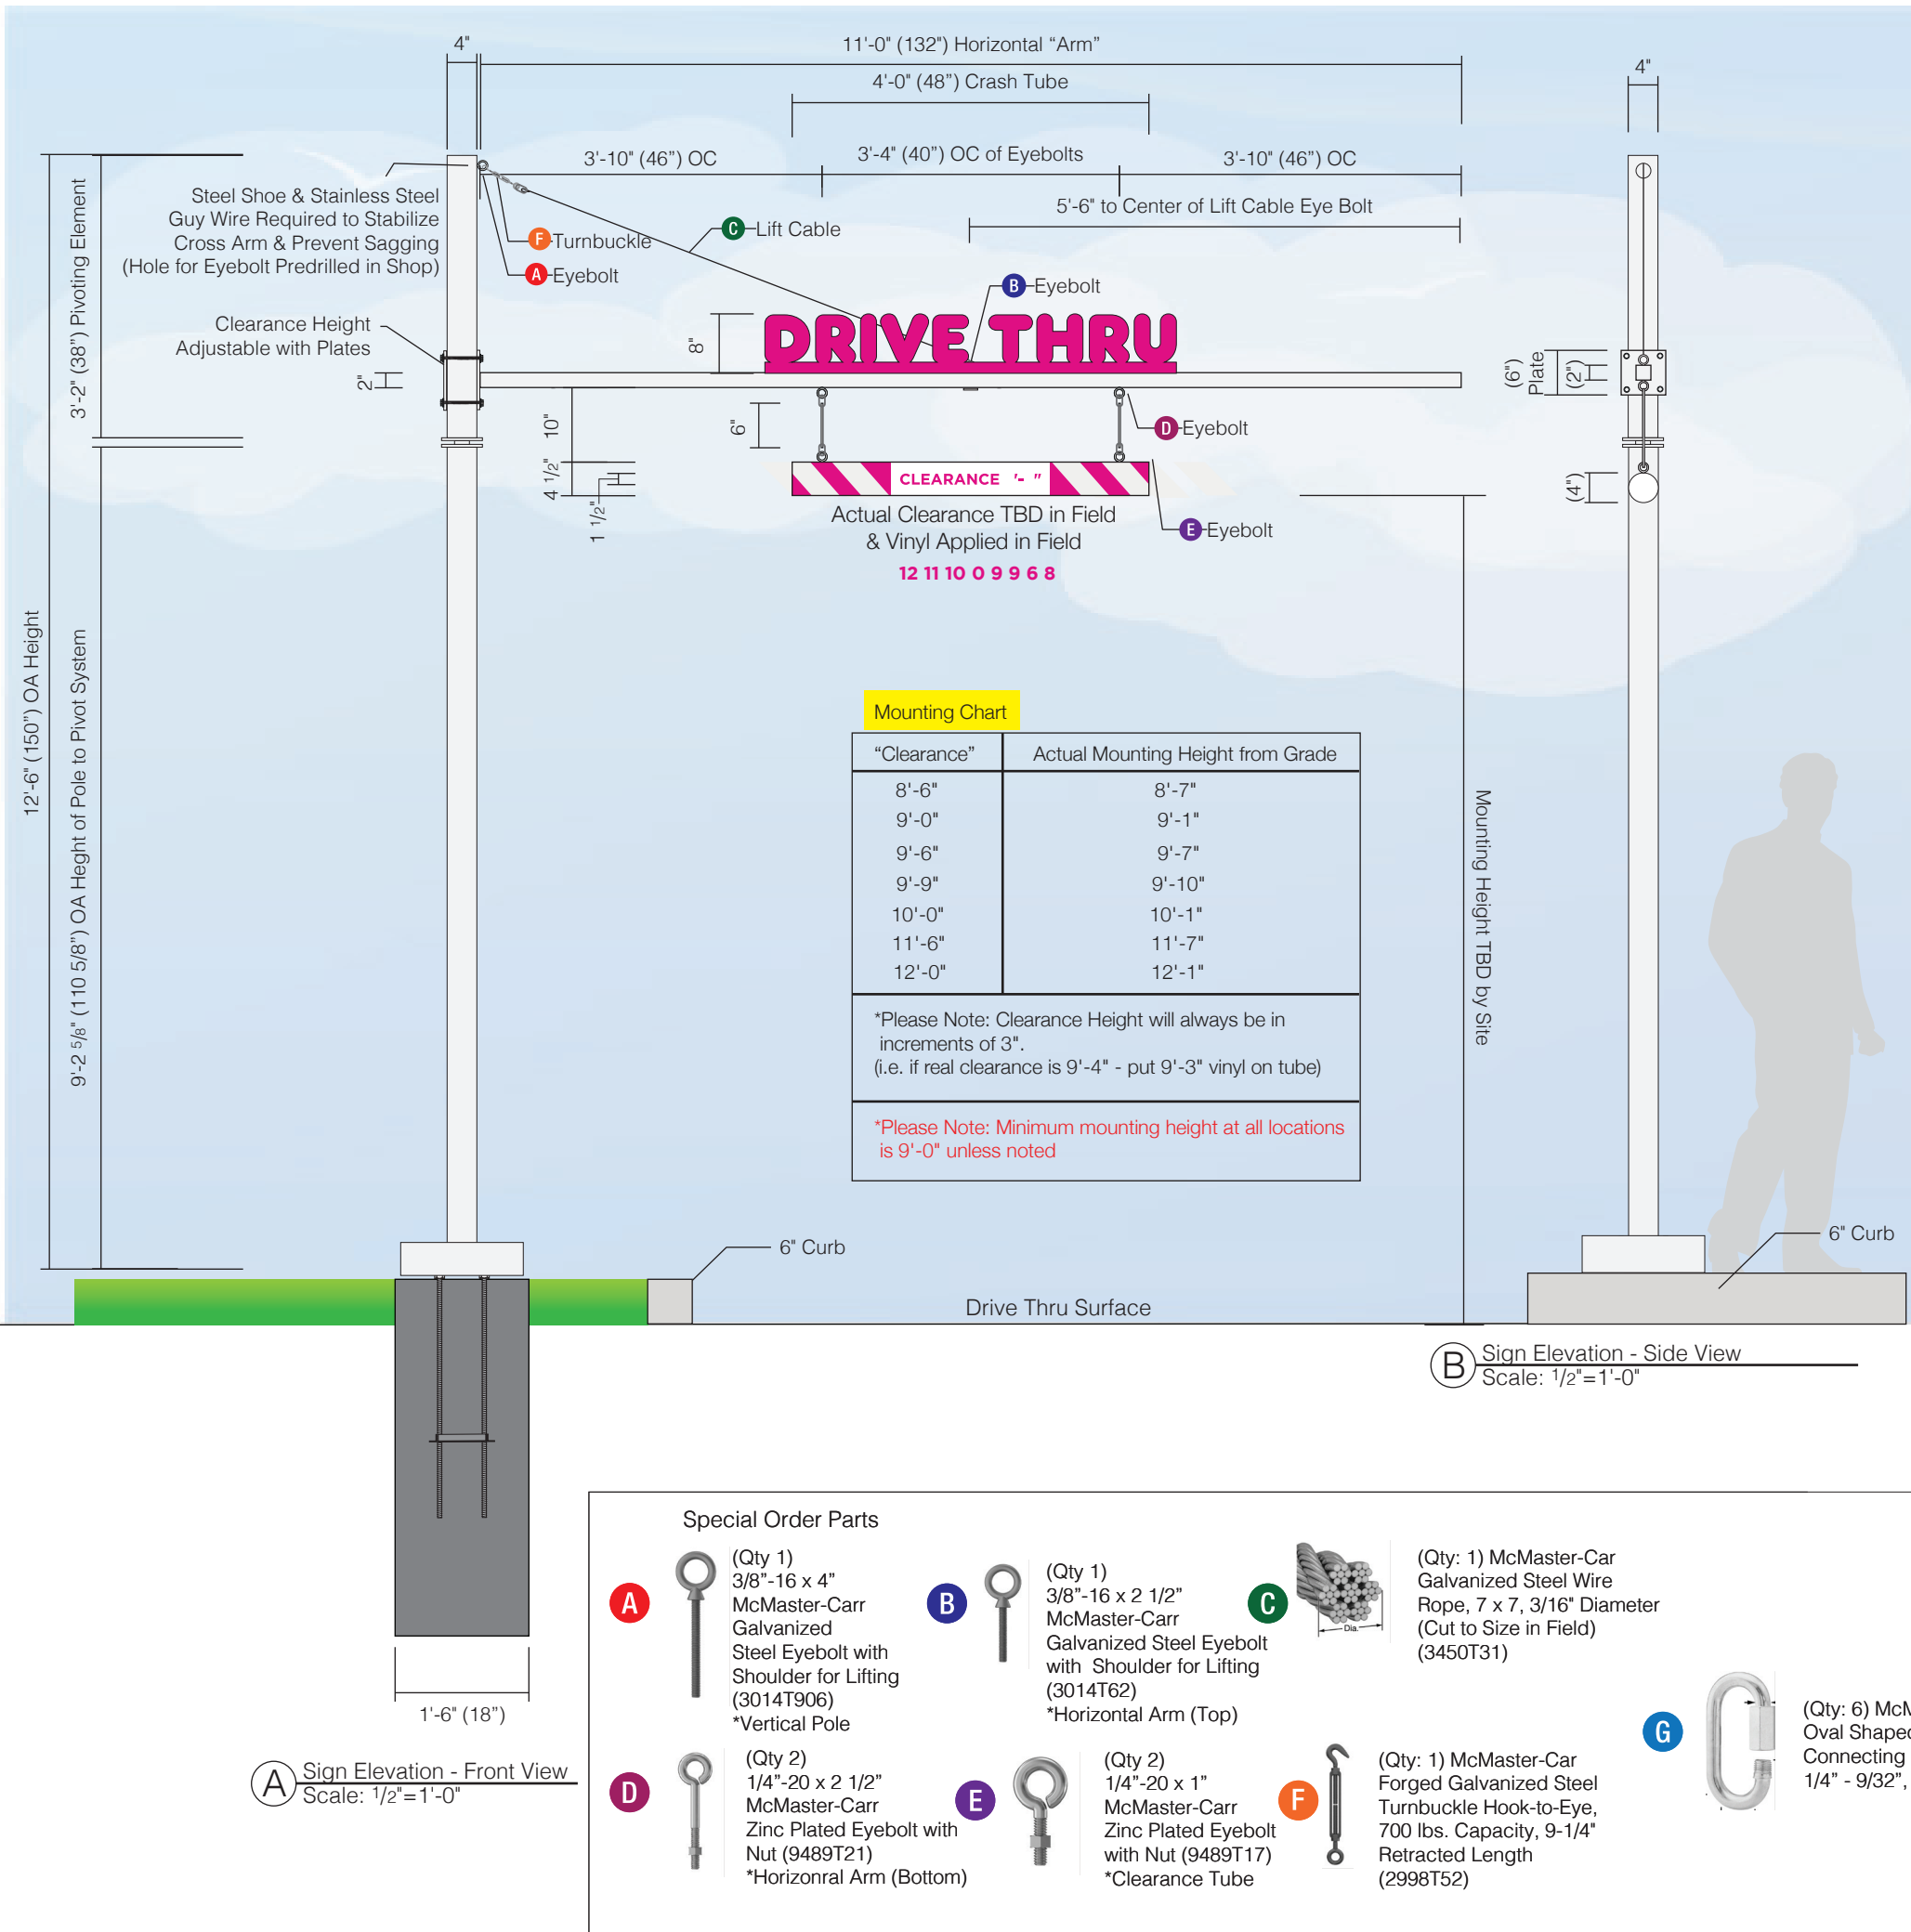

Specifications

Qty = 1

Single Lane Swing Tube Height Detector



- **Horizontal Arm** to be 2" x 2" x 1/8" x 11'-0" square steel tube welded to 3/8" steel mounting plate and capped at other end (See Detail D-F on page 05.2); painted Nebulous White
- **"Drive Thru"** to be .090 aluminum routed with 1" brake formed mounting flange at bottom, to mechanically fasten to horizontal bar; painted PMS 219C
- **Crash Tube** to be 4" dia SCH40 PVC tube wrapped with reflective digital print; clearance designation to be opaque vinyl applied to digital print; cap ends with white shipping tube end caps
- Crash Tube to have (Qty: 2) **(E)** McMaster-Carr 1/4" x 1" Eyebolts and (Qty: 2) 1/16" x 6" aircraft cables; to attach to thru bolted (Qty: 2) **(D)** McMaster-Carr 1/4" x 2 1/2" Eyebolt thru bolted to Horizontal Arm above
- **(C) Lift Cable** to be Approx 105" x 3/16" galvanized steel cable, to attach to Vertical Pole using (Qty: 1) **(F)** McMaster-Carr turnbuckle, turnbuckle to attach to (Qty: 1) **(A)** McMaster-Carr 3/8"-16 x 4" Eyebolt thru bolted at top of vertical pole
- Other end of Lift Cable to attach to (Qty: 1) **(B)** McMaster-Carr 3/8"-16 x 2 1/2" Eyebolt, thru bolted to Horizontal Arm (to prevent Horizontal Arm from sagging)
- (Qty: 6) **(G)** McMaster-Carr Oval Shaped Connecting Links to be used to connect all cables to eyebolts and turnbuckle
- **Vertical Pole** to be 4" x 4" x 1/4" x 12'-0" OAH square steel pole; Horizontal Arm attaches to Vertical Pole with (Qty 2) 6" x 6" x 3/8" steel plates on either side of pole thru bolted with (Qty 4) 3/8" dia bolts; painted Nebulous White (See Detail D-F on page 05.2)
- **Height Detector manufactured with Swing Away feature if struck by vehicle; gravity will return canopy to aligned position (See all notes and details on page 02.3)**
- Pole to be welded to an 11 3/4" x 11 3/4" x 1/2" thick steel Mounting Plate (See Detail C on page 05.2)
- **Plate Cover** to be brake formed .063 aluminum painted Nebulous White (See Detail G on page 05.2)
- **Vertical Pole Base Plate** to attach to (Qty:4) 3/4" dia. anchor bolts (36" long with 32" embedment)
- **Foundation** by others to be 4'-0" deep x 1'-6" wide x 1'-6" windload
- **\*See Page 7A.2 for install instructions**
- **\*Clearance TBD on site & appropriate numbers added**

Colors & Materials


Vinyl

-  DD Orange (Clearance)
-  Arlon 2100-58

Paint

-  To Match PMS 219C; Gloss Finish
-  To Match Nebulous White, SW 7063; Gloss Finish

Digital Print

-  (Qty 1) 14 1/4" x 48" Reflective Digital Print; 3M Controltac



Qty 1  
Cam Bearing:  
McMaster-Carr High-Load Threaded Track  
Roller Black-Oxide Steel, Flat with Seal,  
3/4" Roller Diameter  
3643K48



Qty 1  
McMaster-Carr Steel Extension Spring  
with Hook Ends (9654K476)



125 Samuel Barnet Boulevard  
New Bedford, MA 02745  
800.544.0961 | poyantsigns.com



909 Ashley Blvd.  
New Bedford, MA 02745

Project: 20903  
Dunkin'

Sales: Bill Gavigan Jr.  
Date: 3.24.22  
Designer: RMA

Note:  
This is an original unpublished drawing created by Poyant Signs, Inc. It is submitted for your personal use in connection with a project being planned for you by Poyant Signs, Inc. It is not to be shown to anyone outside your organization, nor is it to be reproduced, copied or exhibited in any fashion until transferred.

Revisions:



This sign is intended to be installed in accordance with the requirements of Article 600 of the National Electrical Code and / or other applicable local codes. This includes proper grounding and bonding of the sign



All Signage Shown is Covered by  
Poyant's Exclusive DD Franchisee  
3 Year Brand Identity Warranty Program

Approved By:

Date:


Single Lane Swing Tube  
Height Detector  
Option A

Sign Type 20903.6A


6A.1  
1 of 1






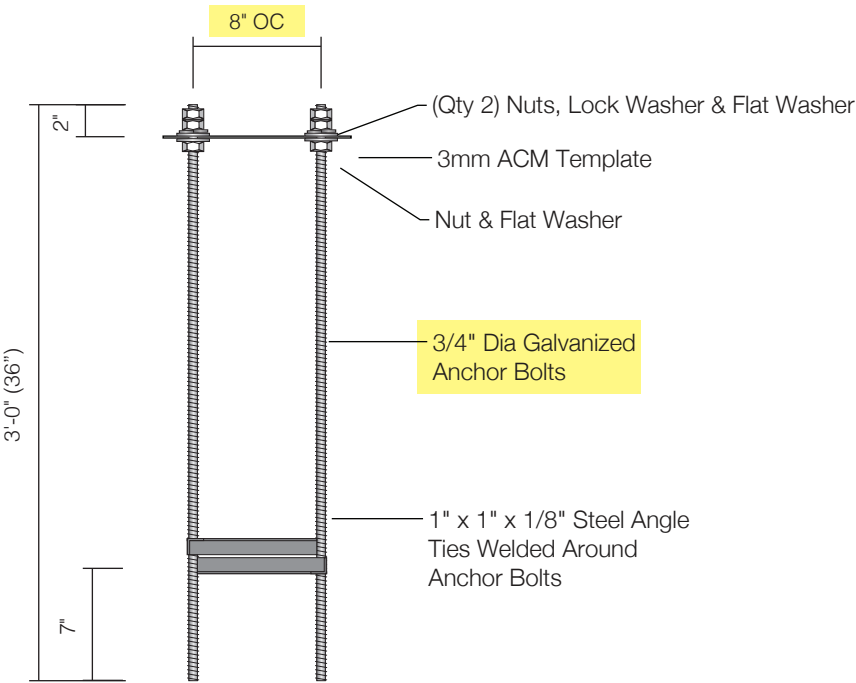


**A** Anchor Bolt Assembly Detail (Qty: 2)  
Scale: 1"=1'-0"

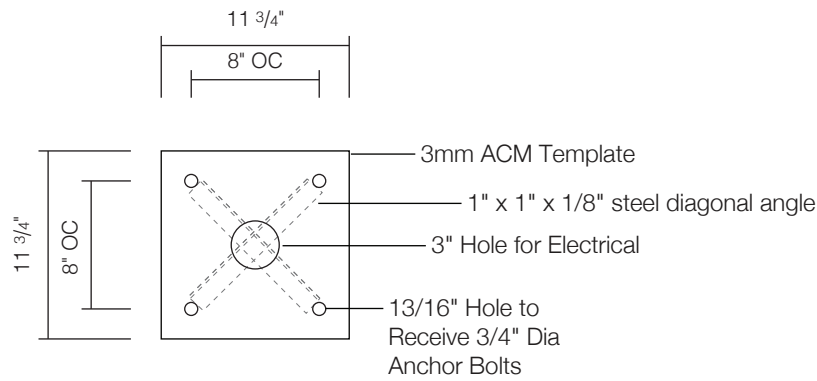

**B** Plywood Template Detail (Qty: 2)  
Scale: 1"=1'-0"

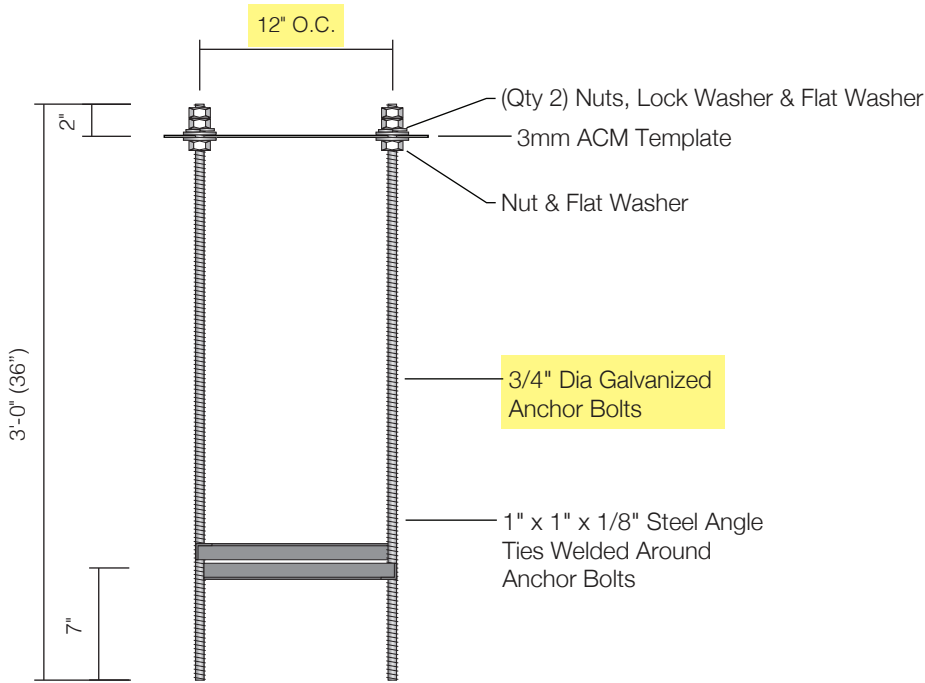

**C** Anchor Bolt Assembly Detail (Qty: 1)  
Scale: 1"=1'-0"

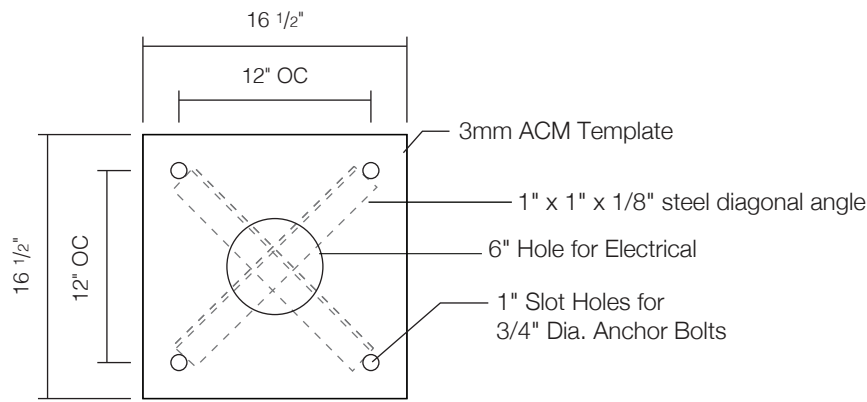

**D** Mounting Plate Detail - (Qty: 1)  
Scale: 1"=1'-0"

Specifications

Qty: 2 (Qty: 2 - 8 OC; Height Detector & Menu Board)  
(Qty: 1 - 12 OC; Drive Thru Canopy)

Anchor Bolt Assemblys Digital Menu Board,  
Drive Thru Canopy & Height Detector

- (Qty 4) 3/4" dia galvanized anchor bolts (36" long with 32" embedment)
- (Qty 1) 3mm ACM plate template to hold anchor bolts with 3 nuts, 2 flat washers, and 1 lock washer per bolt
- (Qty: 2) 1" x 1" x 1/8" steel diagonal angle welded to anchor bolts (steel ties welded around) to keep anchor bolts straight and true



125 Samuel Barnet Boulevard  
New Bedford, MA 02745  
800.544.0961 | poyantsigns.com



909 Ashley Blvd.  
New Bedford, MA 02745

Project: 20903  
Dunkin'

Sales: Bill Gavigan Jr.  
Date: 3.24.22  
Designer: RMA

Note:  
This is an original unpublished drawing created by Poyant Signs, Inc. It is submitted for your personal use in connection with a project being planned for you by Poyant Signs, Inc. It is not to be shown to anyone outside your organization, nor is it to be reproduced, copied or exhibited in any fashion until transferred.

Revisions:



This sign is intended to be installed in accordance with the requirements of Article 600 of the National Electrical Code and / or other applicable local codes. This includes proper grounding and bonding of the sign.



All Signage Shown is Covered by  
Poyant's Exclusive DD Franchisee  
3 Year Brand Identity Warranty Program

Approved By:







Date:

Drive Thru Canopy

Option A

Sign Type 20903.8A

8A.1  
1 of 1

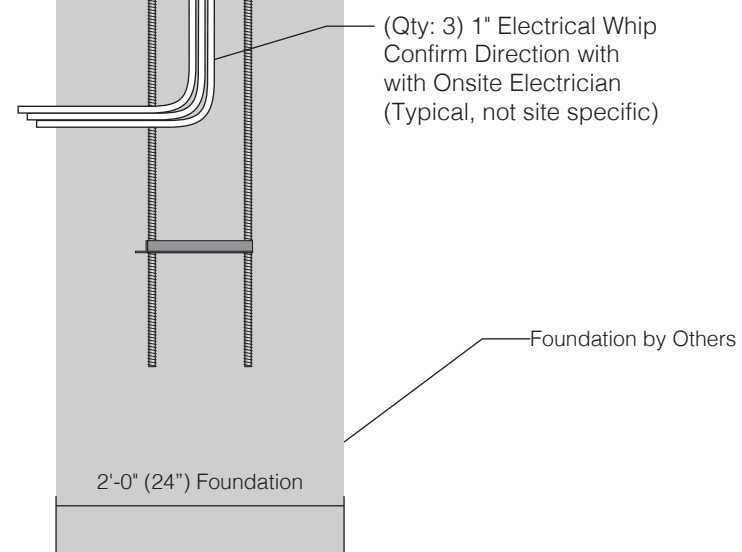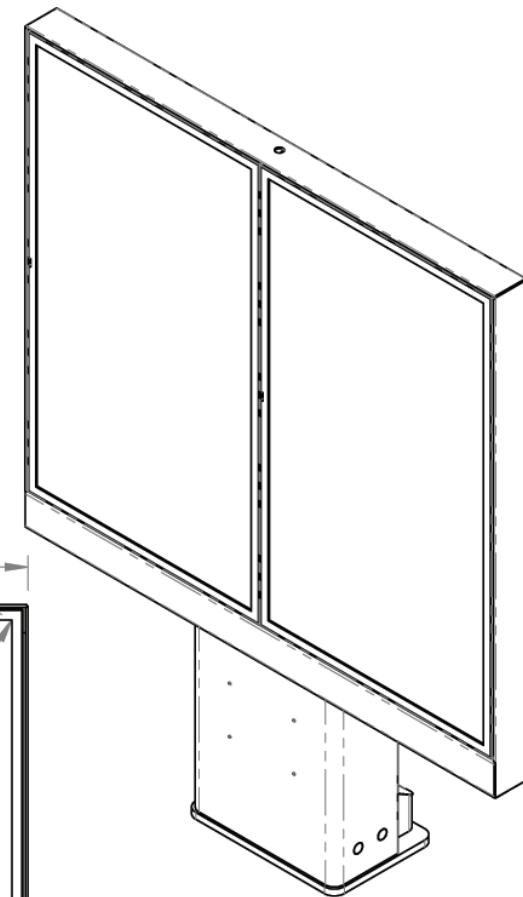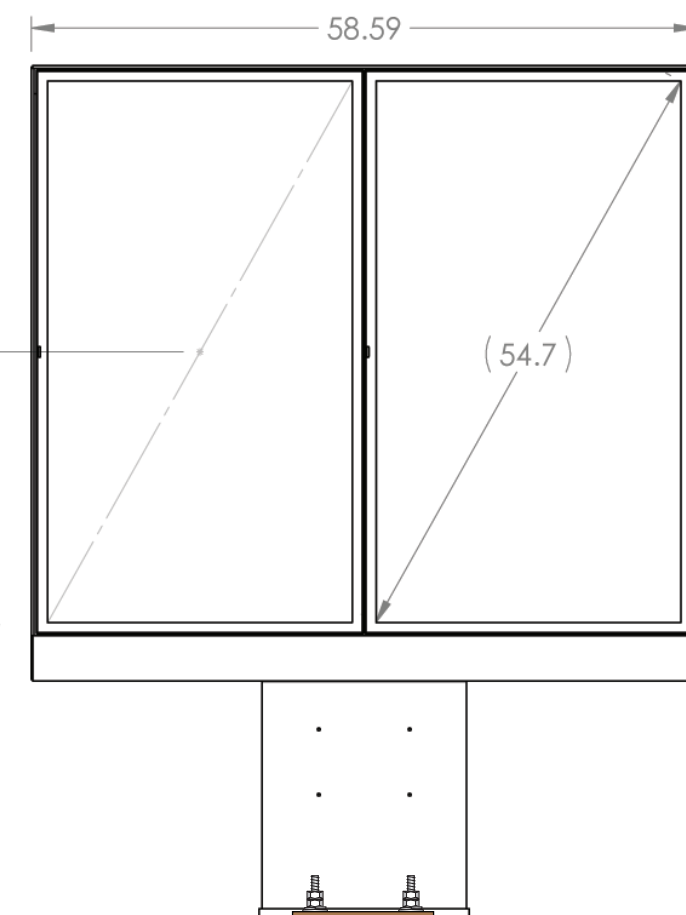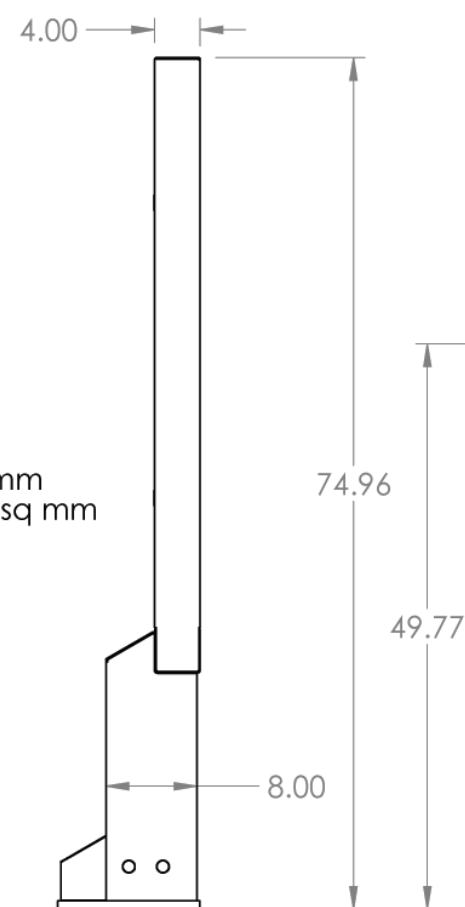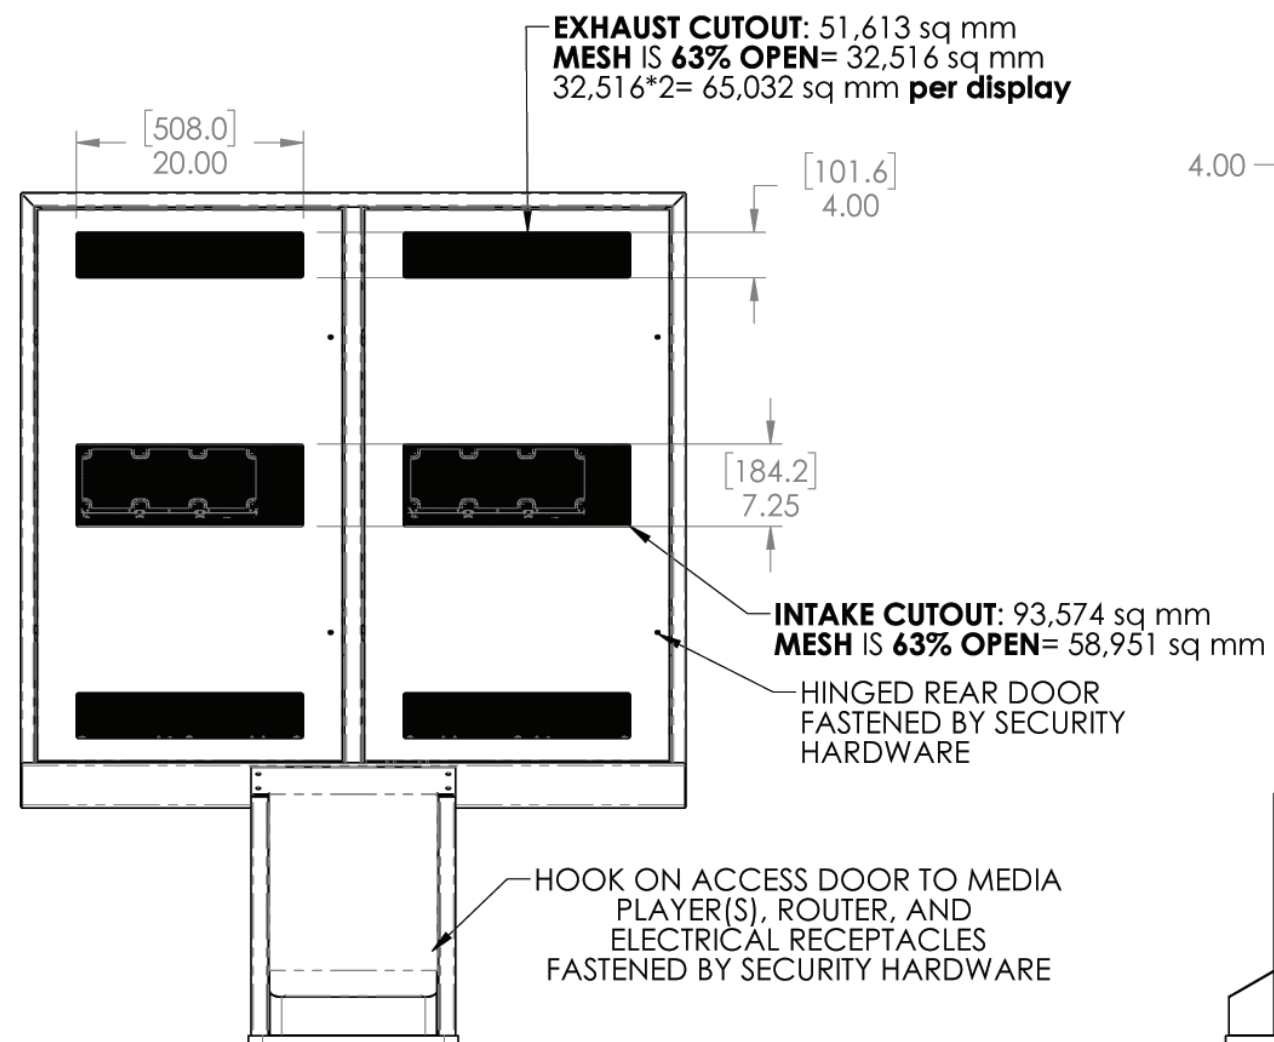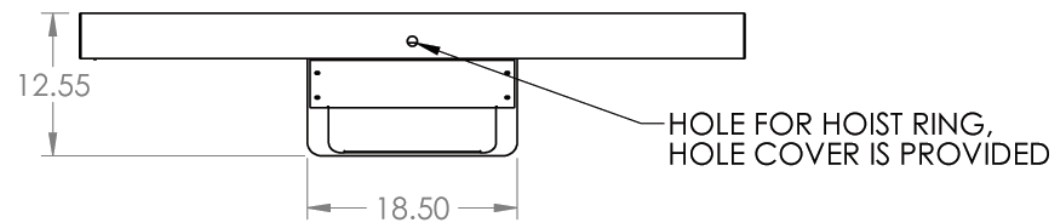

# OH55F 2X1 Menu Board by Others

4'-0" (48") Foundation

2'-0" (24") Foundation

4'-0" (48") Foundation