



CUBESMART

self storage

LOCATION 0000
SIGN PRESENTATION

19 HATHAWAY RD
NEW BEDFORD, MA



Site Plan



EZZI SIGNS

EST. 2005

16611 West Little York Rd
Houston, Texas 77084

EZZISIGNS.COM

713-232-0771

PROJECT: CUBESMART

ADDRESS:
19 HATHAWAY RD
NEW BEDFORD, MA

DATE: 08/05/22

PROJECT NUMBER:
0000

DESIGNER:
RAMON

REVISIONS

R1: 08/08/2021
DESIGN UPDATE

R2: 00/00/2021
DESIGN UPDATE

R3: 00/00/2021
DESIGN UPDATE

APPROVALS / DATE

CLIENT:

LANDLORD:



**SEVEN
YEAR WARRANTY**

UL Installation requirements. This sign is to be installed in accordance with the requirements of article 600 of the national electric code and other applicable local codes. This includes proper grounding and bonding of the sign.

All conceptual renderings are property of Ezzi Signs. Any reproduction, exhibition or use of this drawing is strictly prohibited ©2020. All rights reserved.



SITE PLAN

SCALE: NTS



EZZI SIGNS

EST. 2005

16611 West Little York Rd
Houston, Texas 77084

EZZISIGNS.COM
713-232-0771

PROJECT:
CUBESMART

ADDRESS:
19 HATHAWAY RD
NEW BEDFORD, MA

DATE: 08/05/22

PROJECT NUMBER:
0000

DESIGNER:
RAMON

REVISIONS

R1: 08/08/2021
DESIGN UPDATE

R2: 00/00/2021
DESIGN UPDATE

R3: 00/00/2021
DESIGN UPDATE

APPROVALS / DATE

CLIENT:


LANDLORD:



**SEVEN
YEAR WARRANTY**

U Installation requirements. This sign is to be installed in accordance with the requirements of article 600 of the national electric code and other applicable local codes. This includes proper grounding and bonding of the sign.

All conceptual renderings are property of Ezzi Signs. Any reproduction, exhibition or use of this drawing is strictly prohibited ©2020. All rights reserved.

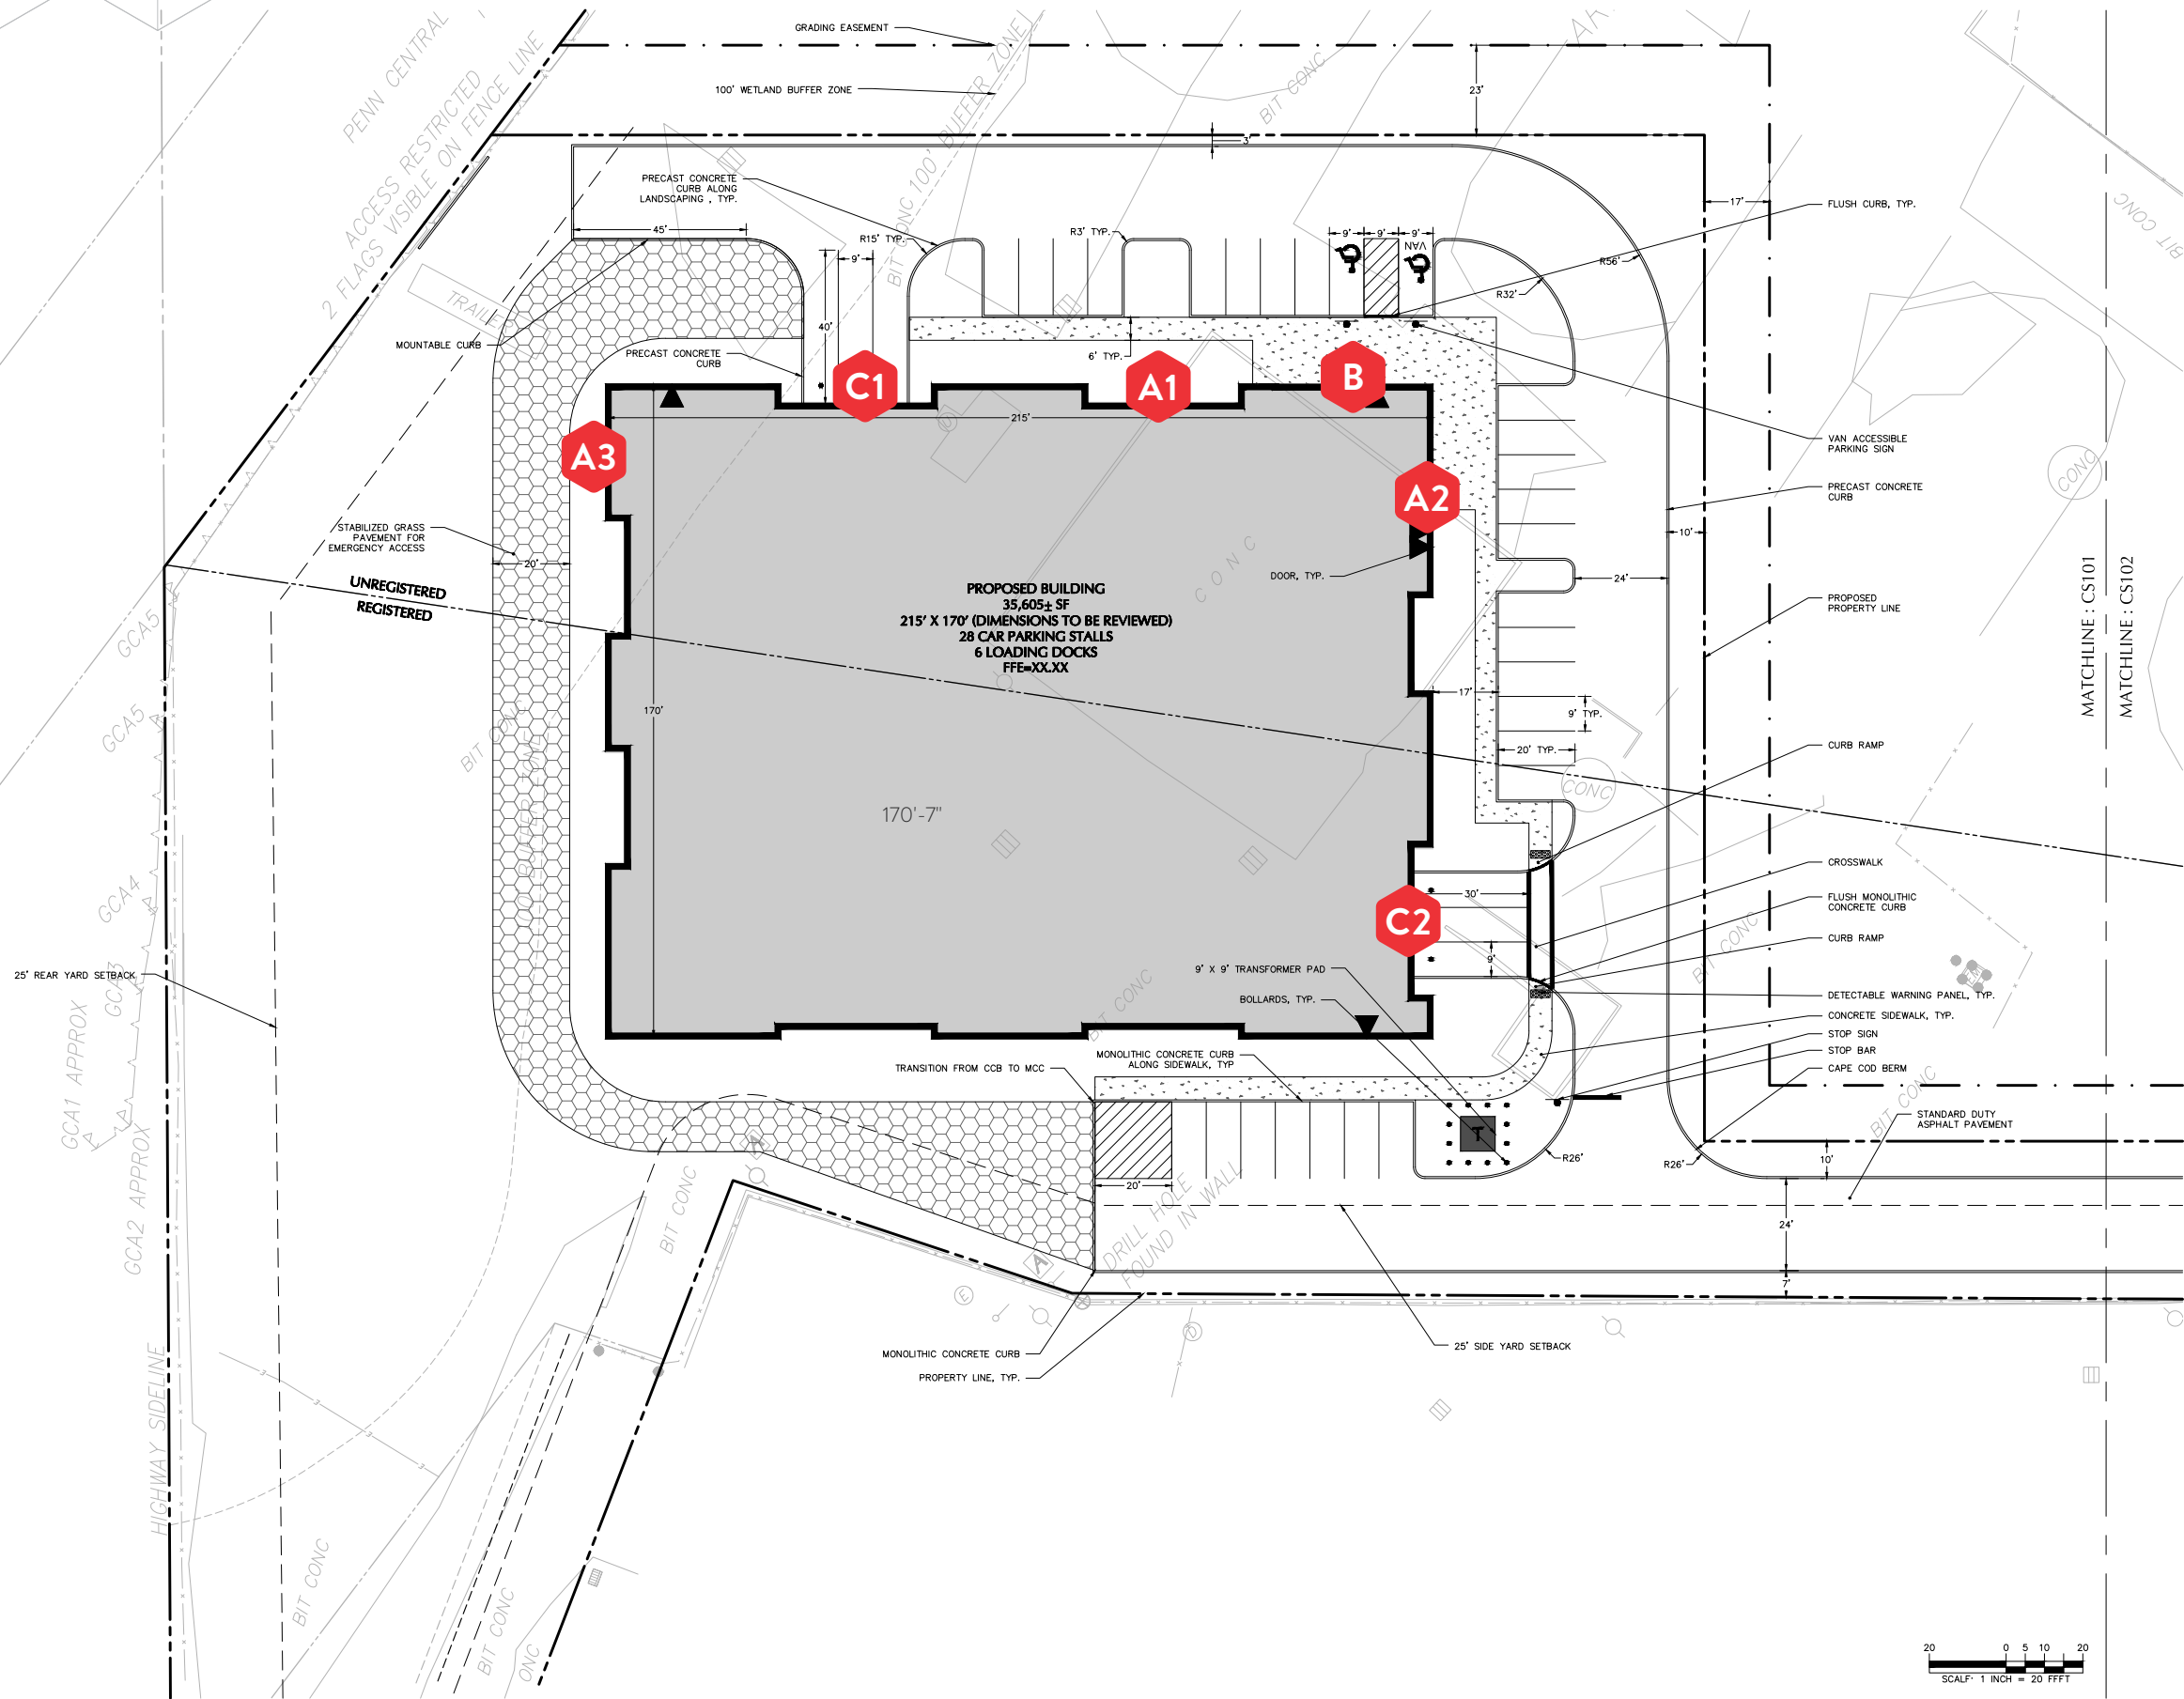



EZZI SIGNS
EST. 2005

16611 West Little York Rd
Houston, Texas 77084

EZZISIGNS.COM
713-232-0771

PROJECT:
CUBESMART

ADDRESS:
19 HATHAWAY RD
NEW BEDFORD, MA

DATE: 08/05/22

PROJECT NUMBER:
0000

DESIGNER:
RAMON

REVISIONS

R1: 08/08/2021
DESIGN UPDATE

R2: 00/00/2021
DESIGN UPDATE

R3: 00/00/2021
DESIGN UPDATE

APPROVALS / DATE


CLIENT:

LANDLORD:



U Installation requirements. This sign is to be installed in accordance with the requirements of article 600 of the national electric code and other applicable local codes. This includes proper grounding and bonding of the sign.

All conceptual renderings are property of Ezzi Signs. Any reproduction, exhibition or use of this drawing is strictly prohibited ©2020. All rights reserved.

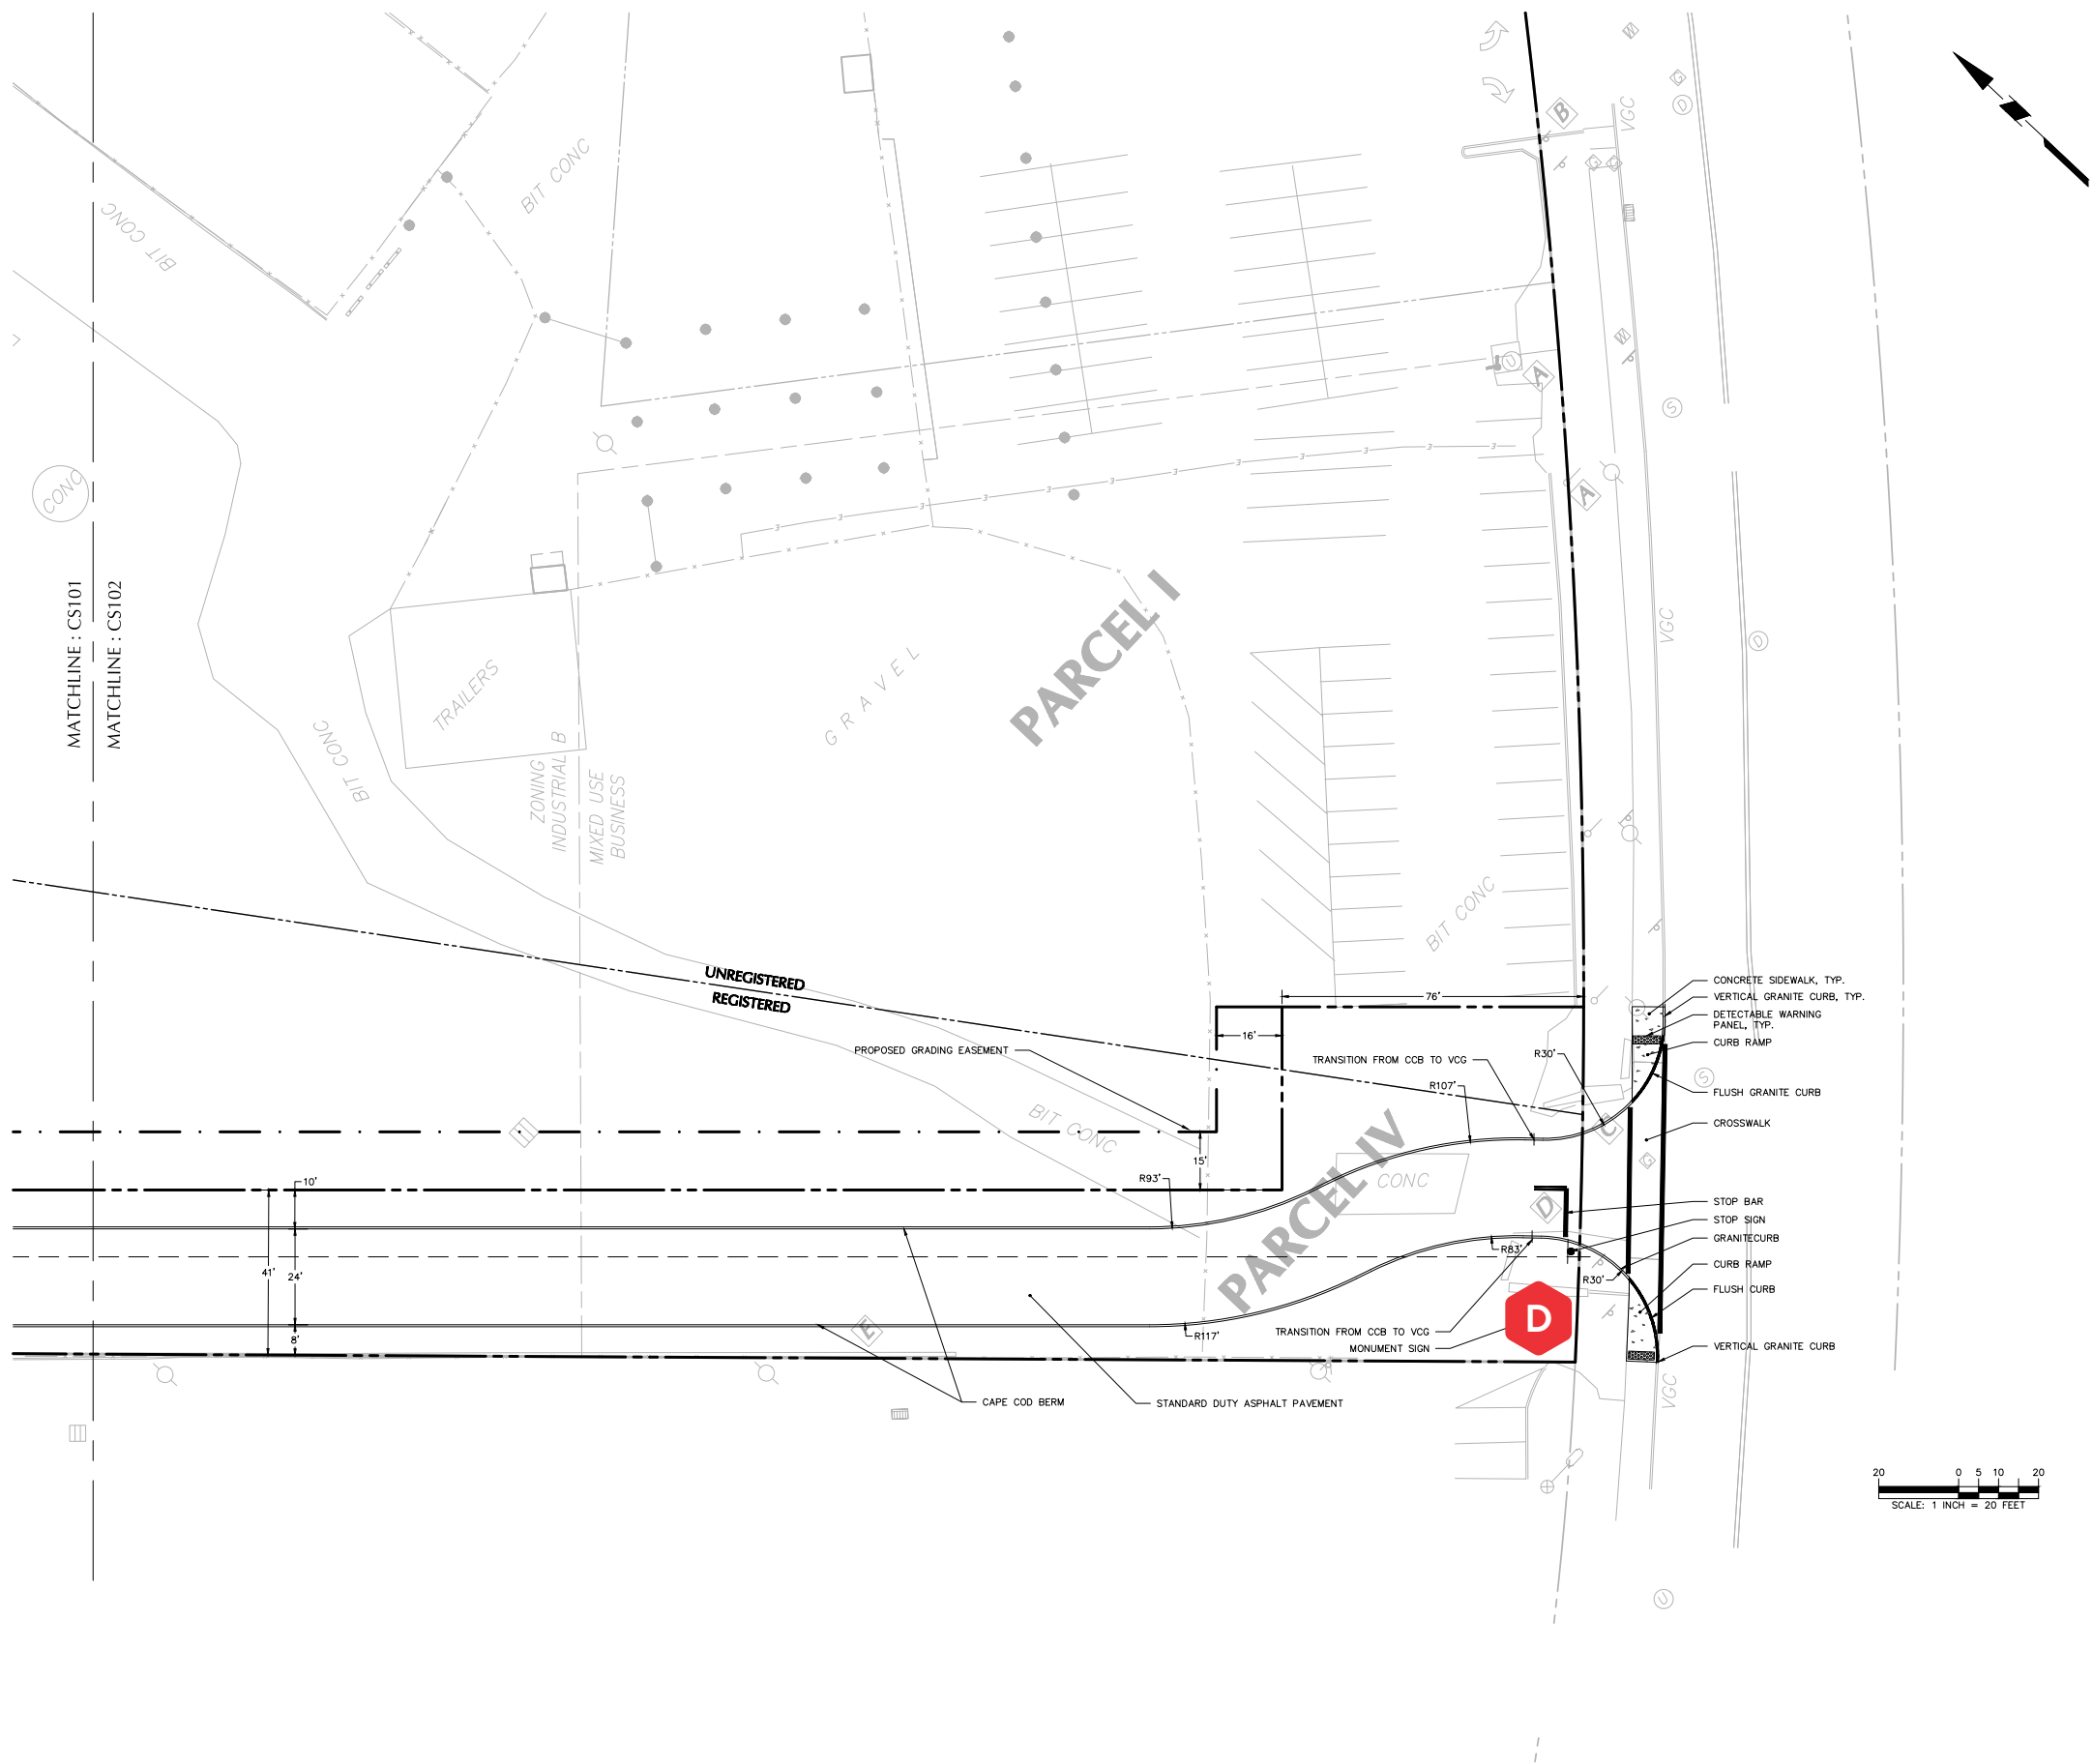

PROJECT:
CUBESMART

ADDRESS:
19 HATHAWAY RD
NEW BEDFORD, MA

DATE: 08/05/22

PROJECT NUMBER:
0000

DESIGNER:
RAMON

REVISIONS
R1: 08/08/2021
DESIGN UPDATE
R2: 00/00/2021
DESIGN UPDATE
R3: 00/00/2021
DESIGN UPDATE

APPROVALS / DATE

CLIENT:

LANDLORD:




Ⓢ Installation requirements. This sign is to be installed in accordance with the requirements of article 600 of the national electric code and other applicable local codes. This includes proper grounding and bonding of the sign.

All conceptual renderings are property of Ezzi Signs. Any reproduction, exhibition or use of this drawing is strictly prohibited ©2020. All rights reserved.



UPDATED ELEVATION
SCALE: 1/32" = 1' - 0"

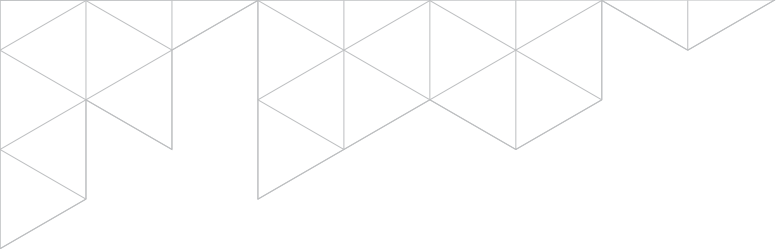

Survey Required



QTY : 3



EZZI SIGNS
EST. 2005

16611 West Little York Rd
Houston, Texas 77084
EZZISIGNS.COM
713-232-0771

PROJECT:
CUBESMART

ADDRESS:
19 HATHAWAY RD
NEW BEDFORD, MA

DATE: 08/05/22

PROJECT NUMBER:
0000

DESIGNER:
RAMON

REVISIONS
R1: 08/08/2021
DESIGN UPDATE
R2: 00/00/2021
DESIGN UPDATE
R3: 00/00/2021
DESIGN UPDATE

APPROVALS / DATE

CLIENT:

LANDLORD:




**SEVEN
YEAR WARRANTY**

Ⓢ Installation requirements. This sign is to be installed in accordance with the requirements of article 600 of the national electric code and other applicable local codes. This includes proper grounding and bonding of the sign.


All conceptual renderings are property of Ezzi Signs. Any reproduction, exhibition or use of this drawing is strictly prohibited ©2020. All rights reserved.



SIGN DESIGN
SCALE: 3/8" = 1'-0"

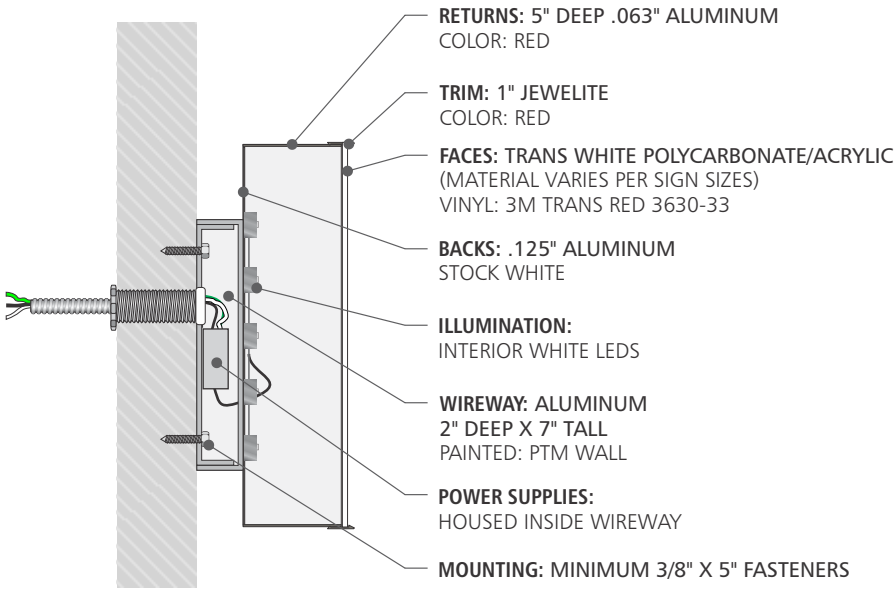

FACE LIT CHANNEL LETTERS W/ WIREWAY - TYPICAL DETAIL
SCALE: NTS

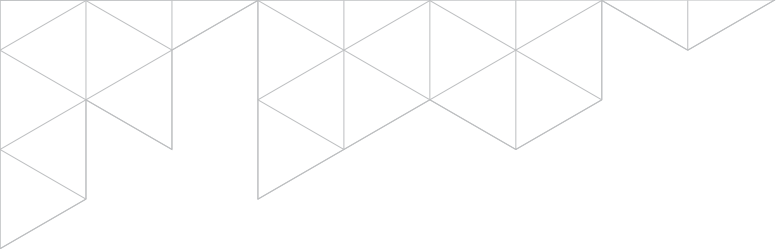

Survey Required

B

QTY : 1

5.25 sf



EZZI SIGNS

EST. 2005

16611 West Little York Rd
Houston, Texas 77084

EZZISIGNS.COM

713-232-0771

PROJECT:
CUBESMART

ADDRESS:
19 HATHAWAY RD
NEW BEDFORD, MA

DATE: 08/05/22

PROJECT NUMBER:
0000

DESIGNER:
RAMON

REVISIONS

R1: 08/08/2021
DESIGN UPDATE

R2: 00/00/2021
DESIGN UPDATE

R3: 00/00/2021
DESIGN UPDATE

APPROVALS / DATE

CLIENT:


LANDLORD:




SEVEN
YEAR WARRANTY

Ⓢ Installation requirements. This sign is to be installed in accordance with the requirements of article 600 of the national electric code and other applicable local codes. This includes proper grounding and bonding of the sign.


All conceptual renderings are property of Ezzi Signs. Any reproduction, exhibition or use of this drawing is strictly prohibited ©2020. All rights reserved.

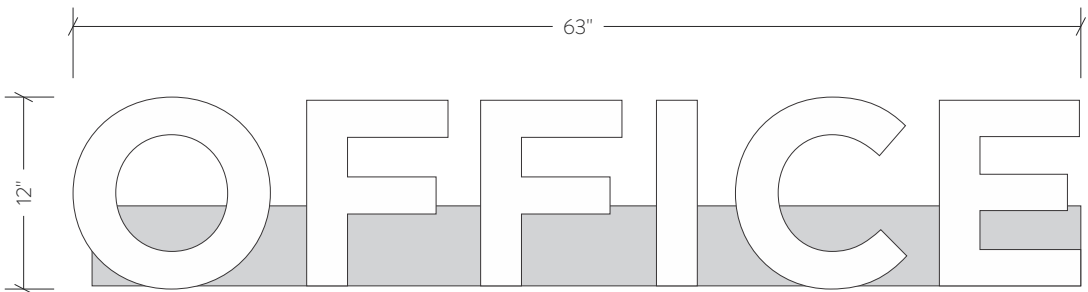


SIGN DESIGN
SCALE: 1" = 1'-0"

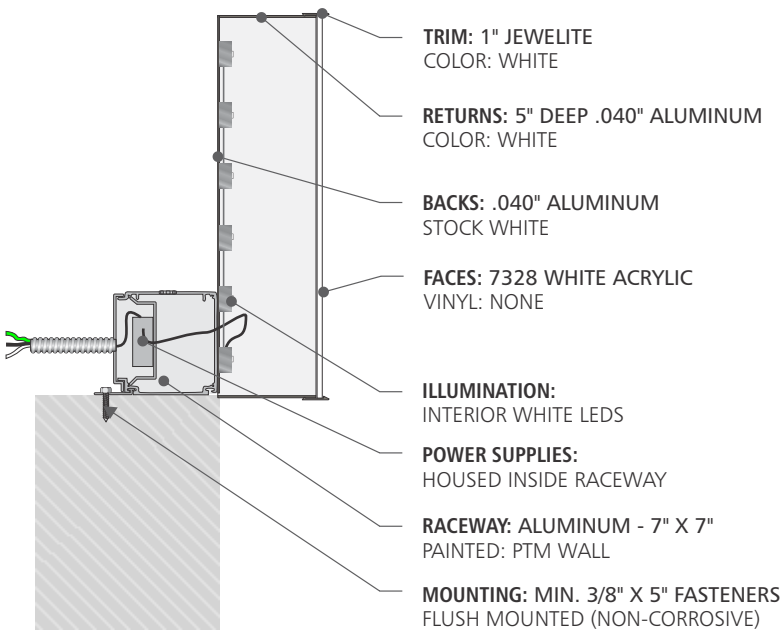

FACE LIT CHANNEL LETTERS - TYPICAL DETAIL
SCALE: NTS

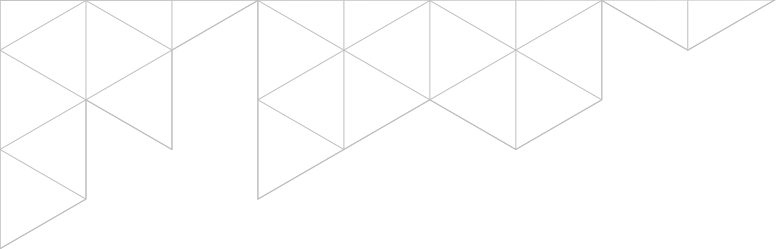

SIGN DESIGN
SCALE: 1" = 1'-0"

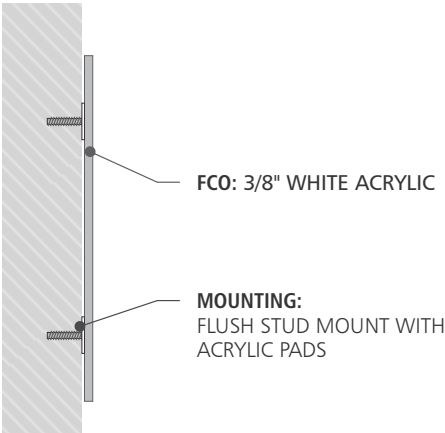

FLATCUT OUT - TYPICAL DETAIL
SCALE: NTS

Survey Required

C
QTY : 2
4.60 ft²



EZZI SIGNS
EST. 2005

16611 West Little York Rd
Houston, Texas 77084
EZZISIGNS.COM
713-232-0771

PROJECT:
CUBESMART

ADDRESS:
19 HATHAWAY RD
NEW BEDFORD, MA

DATE: 08/05/22

PROJECT NUMBER:
0000

DESIGNER:
RAMON

- REVISIONS**
- | | |
|------------|---------------|
| R1: | 08/08/2021 |
| | DESIGN UPDATE |
| R2: | 00/00/2021 |
| | DESIGN UPDATE |
| R3: | 00/00/2021 |
| | DESIGN UPDATE |

APPROVALS / DATE


CLIENT:

LANDLORD:



UL Installation requirements. This sign is to be installed in accordance with the requirements of article 600 of the national electric code and other applicable local codes. This includes proper grounding and bonding of the sign.

All conceptual renderings are property of Ezzi Signs. Any reproduction, exhibition or use of this drawing is strictly prohibited ©2020. All rights reserved.

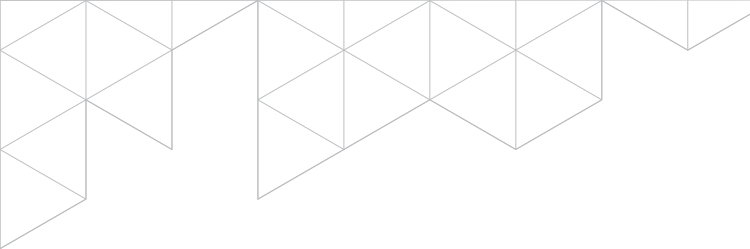

Survey Required



QTY : 1



EZZI SIGNS
EST. 2005

16611 West Little York Rd
Houston, Texas 77084
EZZISIGNS.COM
713-232-0771

PROJECT:
CUBESMART

ADDRESS:
19 HATHAWAY RD
NEW BEDFORD, MA

DATE: 08/05/22

PROJECT NUMBER:
0000

DESIGNER:
RAMON

REVISIONS
R1: 08/08/2021
DESIGN UPDATE
R2: 00/00/2021
DESIGN UPDATE
R3: 00/00/2021
DESIGN UPDATE

APPROVALS / DATE

CLIENT:


LANDLORD:




**SEVEN
YEAR WARRANTY**

U Installation requirements. This sign is to be installed in accordance with the requirements of article 600 of the national electric code and other applicable local codes. This includes proper grounding and bonding of the sign.

All conceptual renderings are property of Ezzi Signs. Any reproduction, exhibition or use of this drawing is strictly prohibited ©2020. All rights reserved.

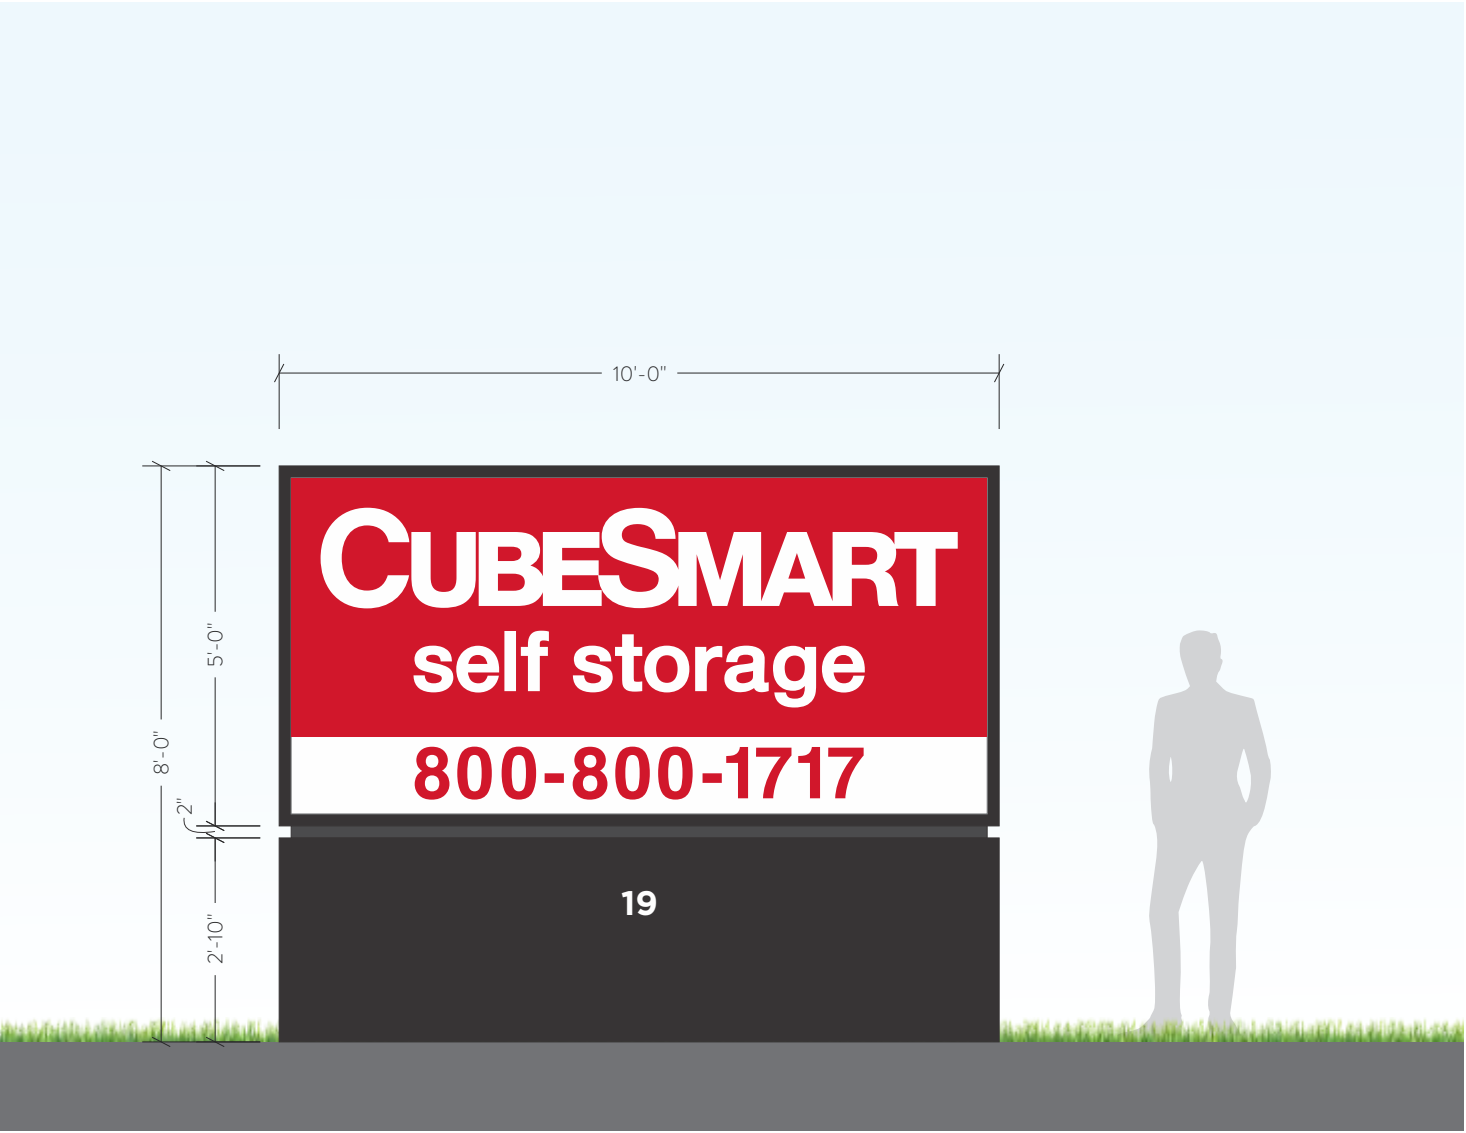

SIGN DESIGN - SIDE A
SCALE: 3/8" = 1'-0"

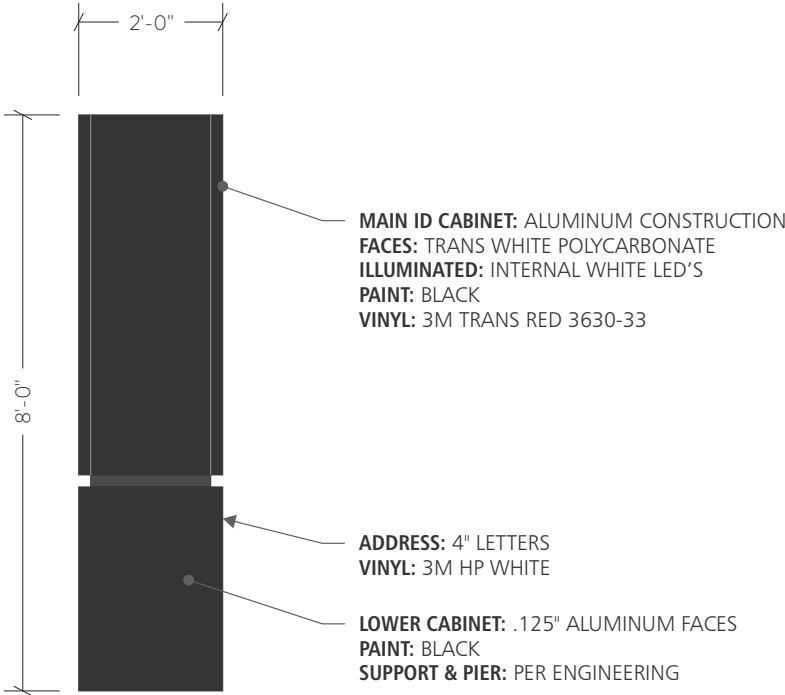

SIGN DESIGN - STREET SIDE
SCALE: 3/8" = 1'-0"