


David Thompson  
Architectural**Services**  
99a Bouverie Road West ,  
Folkestone  
CT20 2LB  
07932676769  
davidthompson@architectural.uk.com

## NOTES

- 01 All new and existing building work dimensions are critical to the construction process.
- 02 All drawings are preliminary unless stated differently. Preliminary drawings and are not to be built or manufactured from.
- 03 This drawing is subject to copyright of **Architectural SERVICES** reproduction only with written authority.
- 04 Drawing dimensions and scales to be checked prior to commencement of work.
- 05 All structural work where mentioned on this drawing is subject to a qualified structural and civil engineer calculations before building work commences.
- 06 These plans may be subject to "Planning & Building Regulation Approval" or any other statute in law before the commencement of building works.
- 07 All materials to match existing unless otherwise stated.

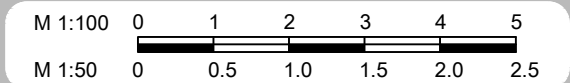

## Existing GF Plan

3 Merton Lane,  
Canterbury,  
CT4 7BA

## DRAFT 1A - 19.03.18

CLIENT NO:

JOB NO:

SCALE @ A3: 1:50

DATE:  
19.03.18

PG NO: 01

David Thompson  
Architectural Services


99a Bouverie Road West ,  
Folkestone  
CT20 2LB

07932676769

davidthompson@architectural.uk.com

NOTES

- 01 All new and existing building work dimensions are critical to the construction process.
- 02 All drawings are preliminary unless stated differently. Preliminary drawings are not to be built or manufactured from.
- 03 This drawing is subject to copyright of Architectural SERVICES reproduction only with written authority.
- 04 Drawing dimensions and scales to be checked prior to commencement of work.
- 05 All structural work where mentioned on this drawing is subject to a qualified structural and civil engineer calculations before building work commences.
- 06 These plans may be subject to "Planning & Building Regulation Approval" or any other statute in law before the commencement of building works.
- 07 All materials to match existing unless otherwise stated.

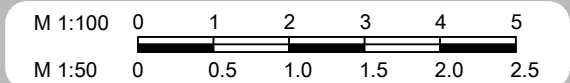

Proposed GF Plan

3 Merton Lane,  
Canterbury,  
CT4 7BA

**DRAFT 1A - 19.03.18**


CLIENT NO:


JOB NO:

SCALE @ A3: 1:50


DATE:  
19.03.18

PG NO: 02

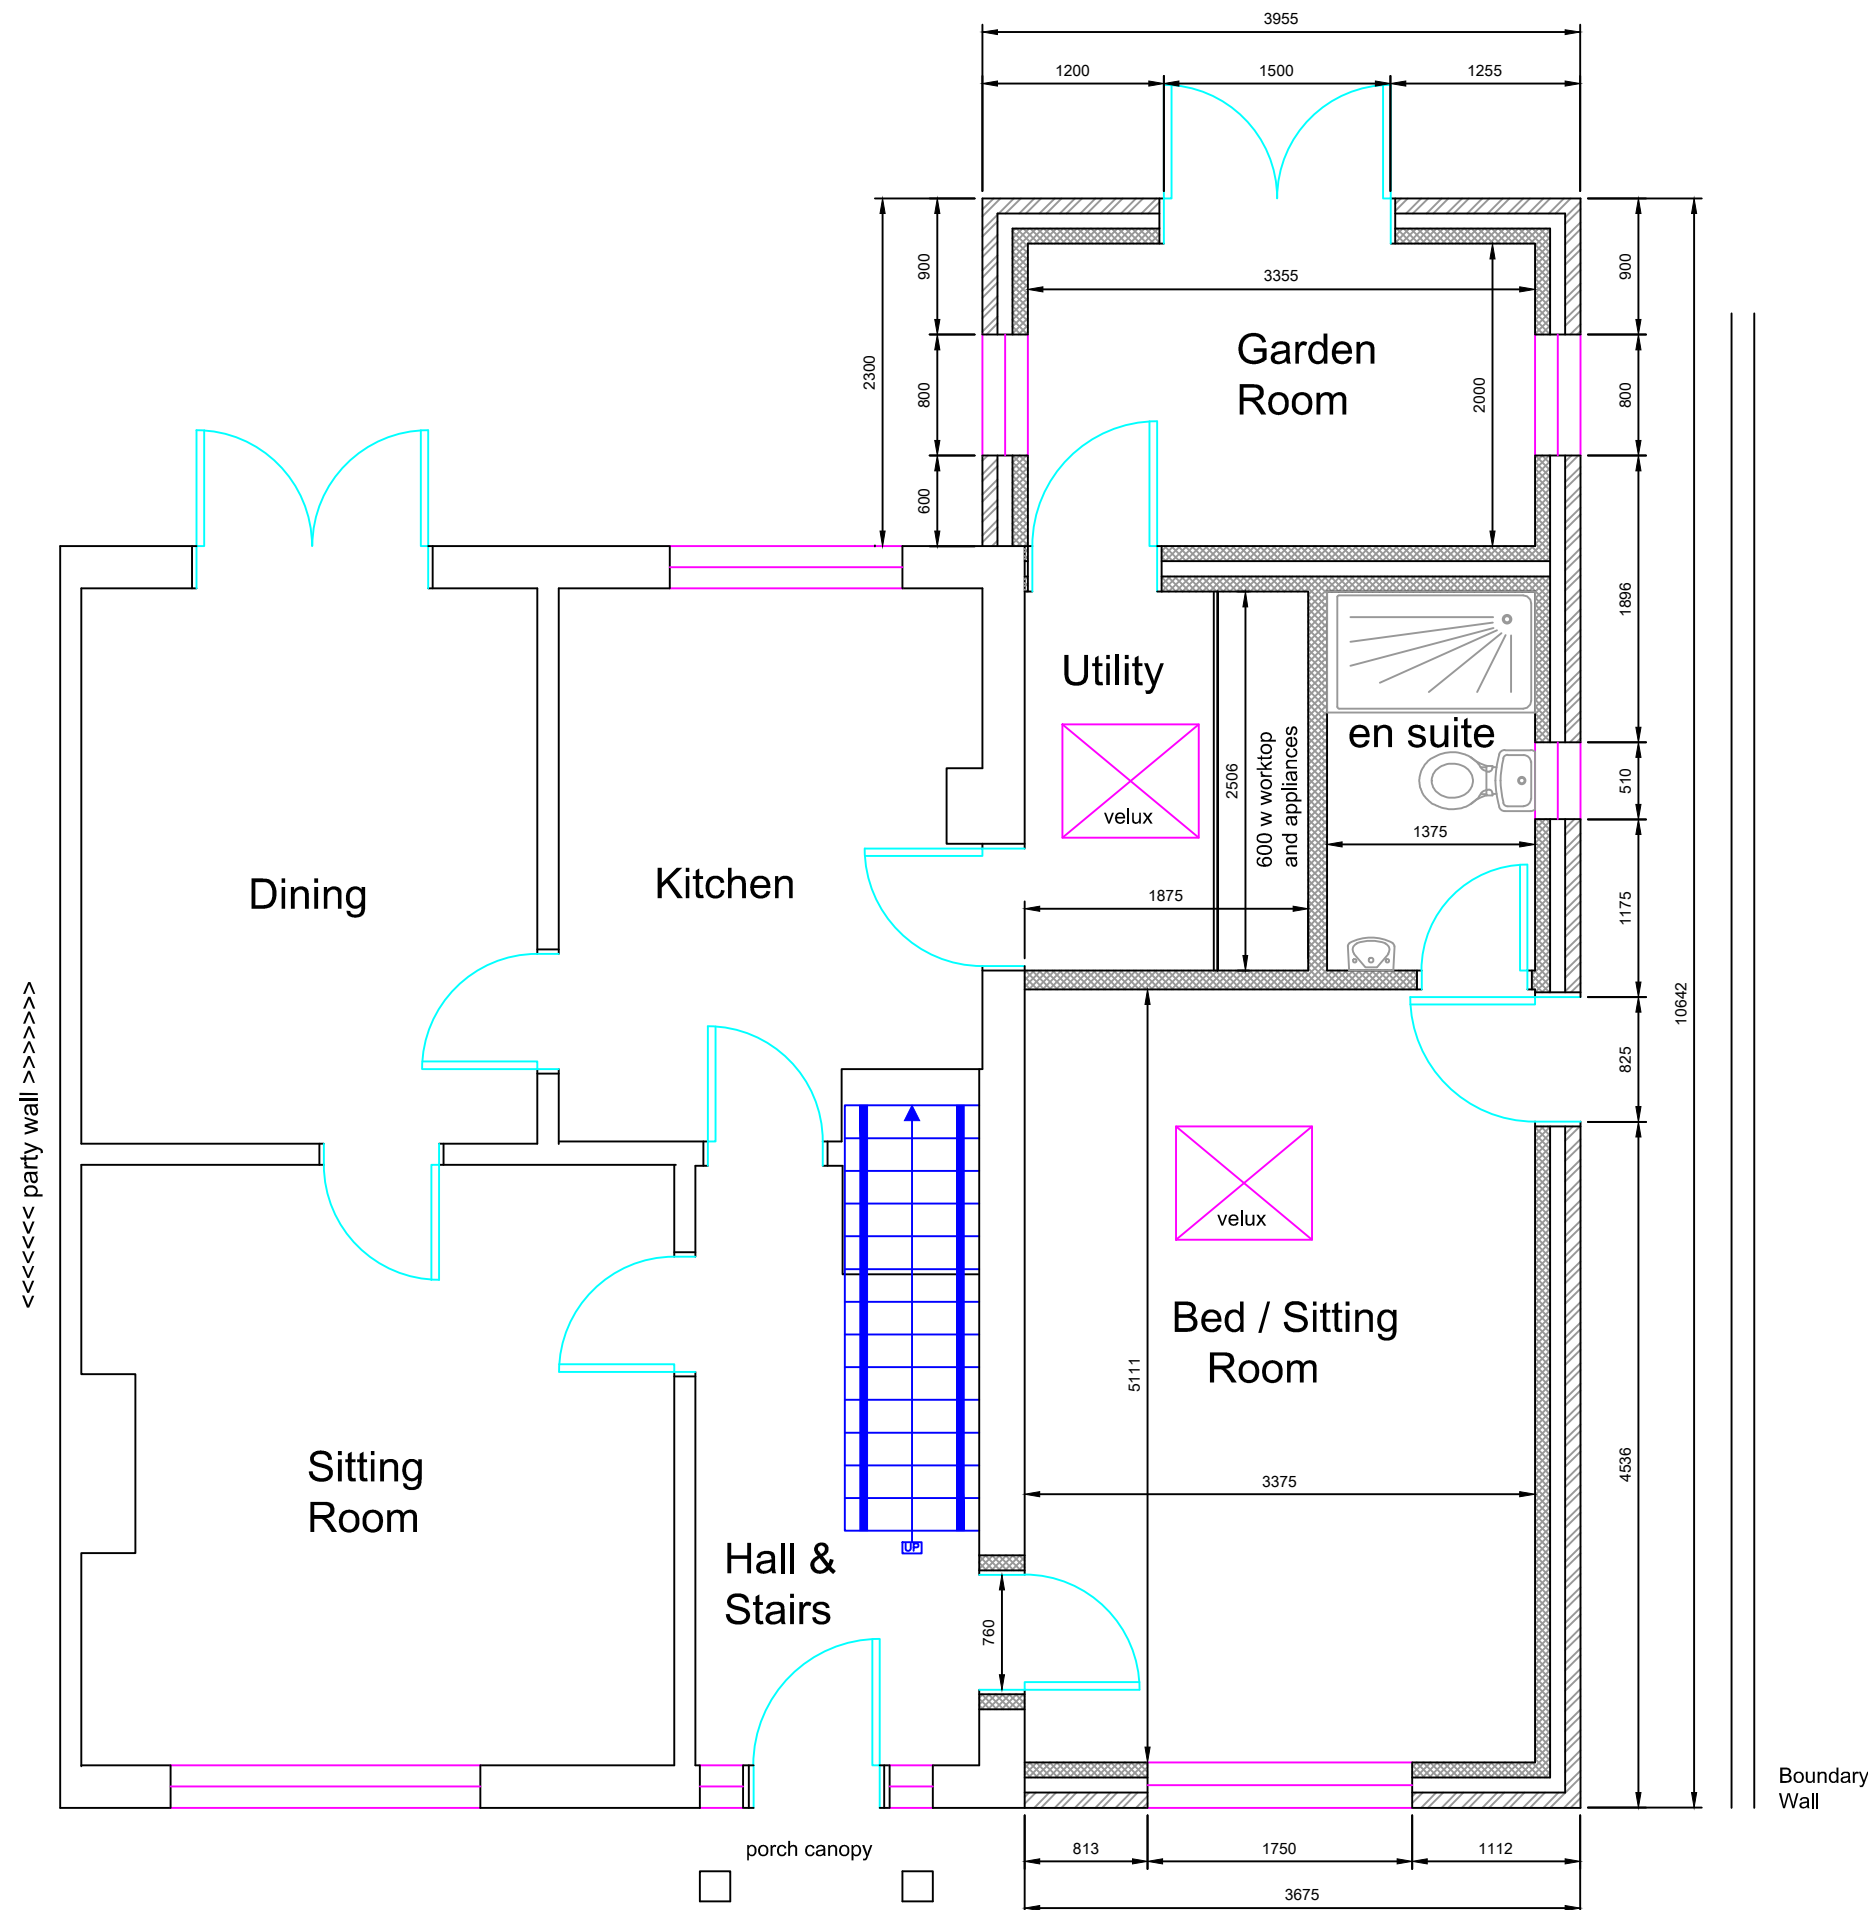

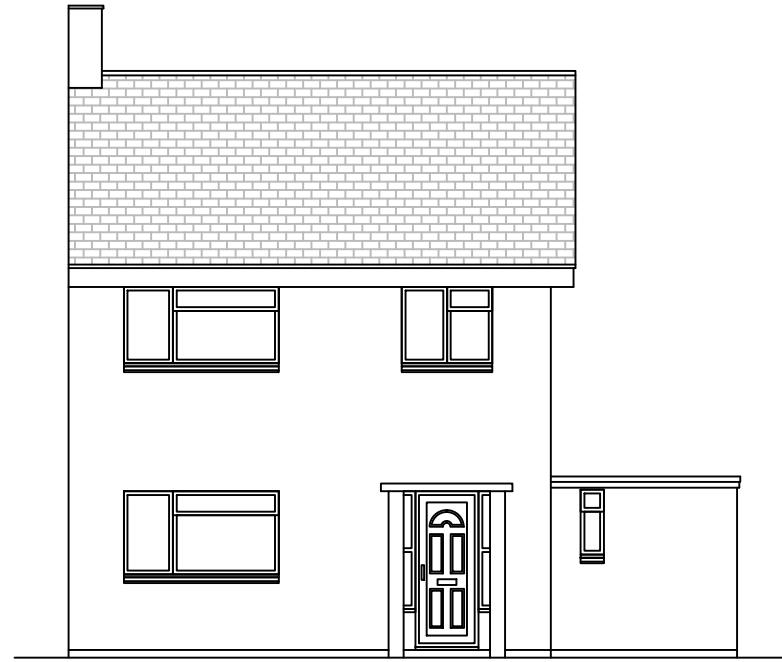


Front Elevation

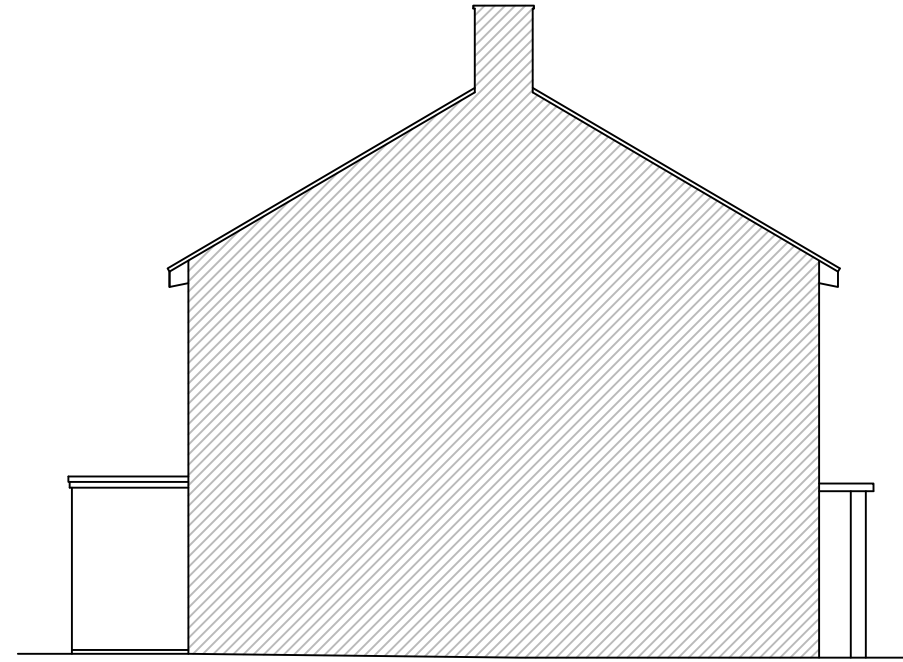

Left Side Elevation



Rear Elevation

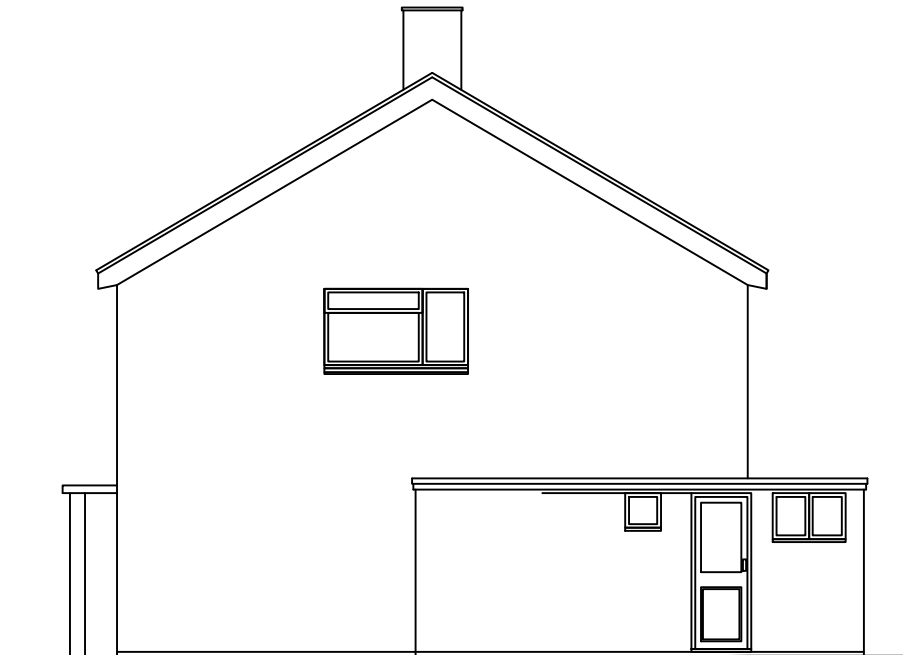

Right Side Elevation

## David Thompson Architectural Services


99a Bouverie Road West ,  
Folkestone  
CT20 2LB

07932676769

davidthompson@architectural.uk.com

### NOTES

- 01 All new and existing building work dimensions are critical to the construction process.
- 02 All drawings are preliminary unless stated differently. Preliminary drawings and are not to be built or manufactured from.
- 03 This drawing is subject to copyright of **Architectural SERVICES** reproduction only with written authority.
- 04 Drawing dimensions and scales to be checked prior to commencement of work.
- 05 All structural work where mentioned on this drawing is subject to a qualified structural and civil engineer calculations before building work commences.
- 06 These plans may be subject to "Planning & Building Regulation Approval" or any other statute in law before the commencement of building works.
- 07 All materials to match existing unless otherwise stated.

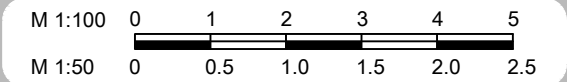

### Existing Elevations

3 Merton Lane,  
Canterbury,  
CT4 7BA

### DRAFT 1A - 19.03.18

CLIENT NO:

JOB NO:

SCALE @ A3: 1:100

DATE:  
19.03.18

PG NO: 03

David Thompson  
Architectural Services


99a Bouverie Road West ,  
Folkestone  
CT20 2LB

07932676769

davidthompson@architectural.uk.com

NOTES

- 01 All new and existing building work dimensions are critical to the construction process.
- 02 All drawings are preliminary unless stated differently. Preliminary drawings are not to be built or manufactured from.
- 03 This drawing is subject to copyright of **Architectural SERVICES** reproduction only with written authority.
- 04 Drawing dimensions and scales to be checked prior to commencement of work.
- 05 All structural work where mentioned on this drawing is subject to a qualified structural and civil engineer calculations before building work commences.
- 06 These plans may be subject to "Planning & Building Regulation Approval" or any other statute in law before the commencement of building works.
- 07 All materials to match existing unless otherwise stated.

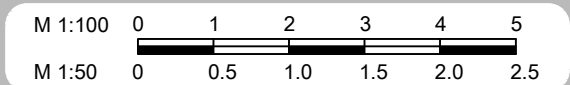

Proposed Elevations

3 Merton Lane,  
Canterbury,  
CT4 7BA

**DRAFT 1A - 19.03.18**


CLIENT NO:

JOB NO:


SCALE @ A3: 1:100

DATE:  
19.03.18


PG NO: 04

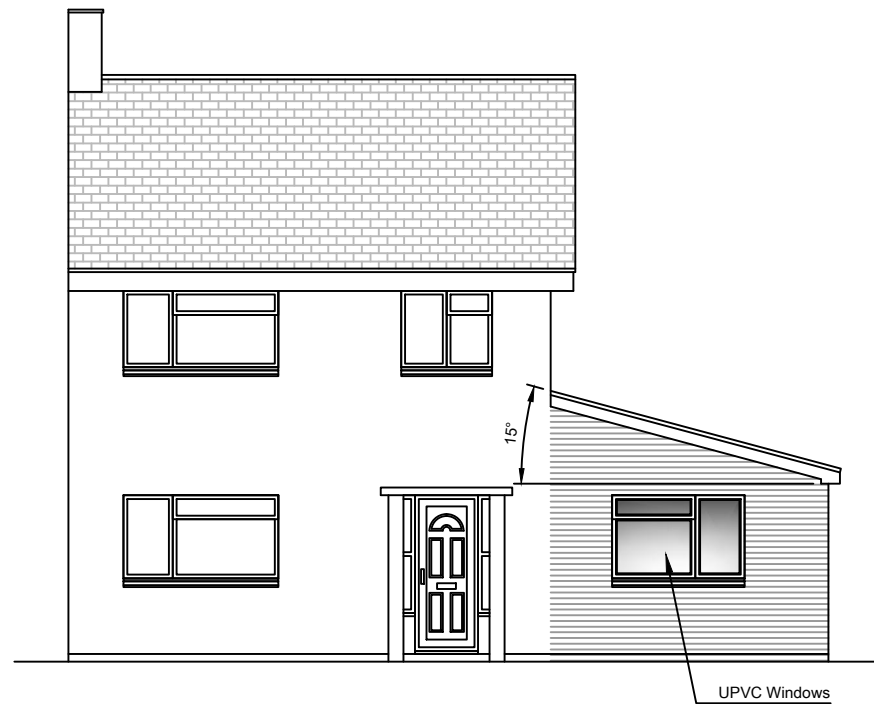


Front Elevation

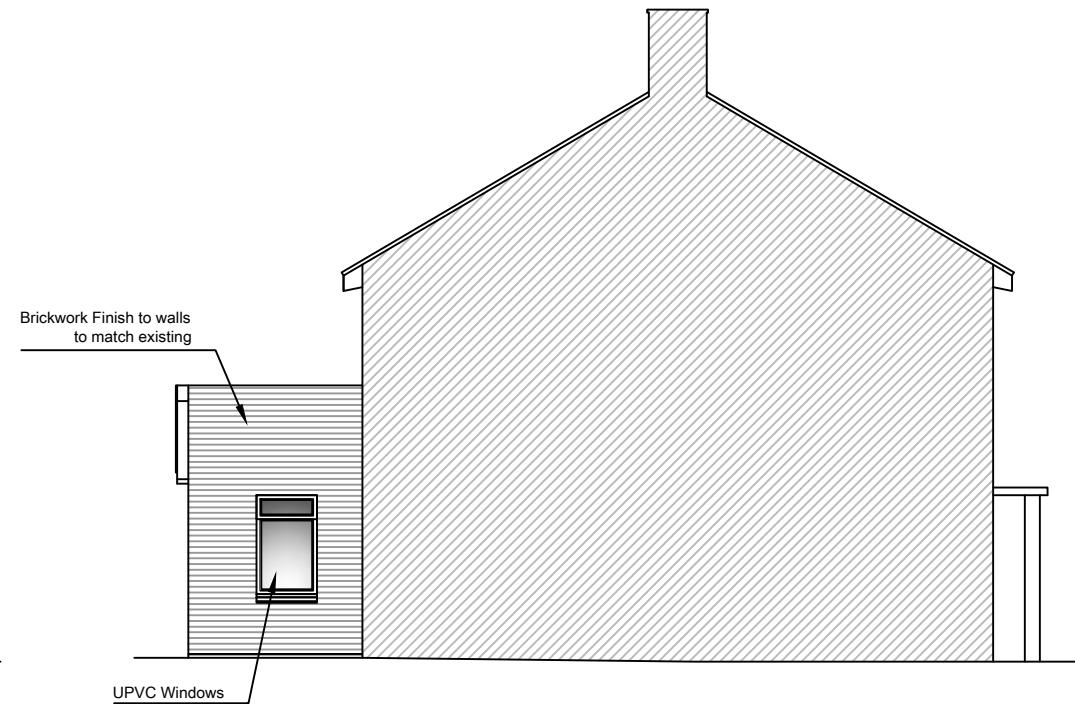


Left Side Elevation

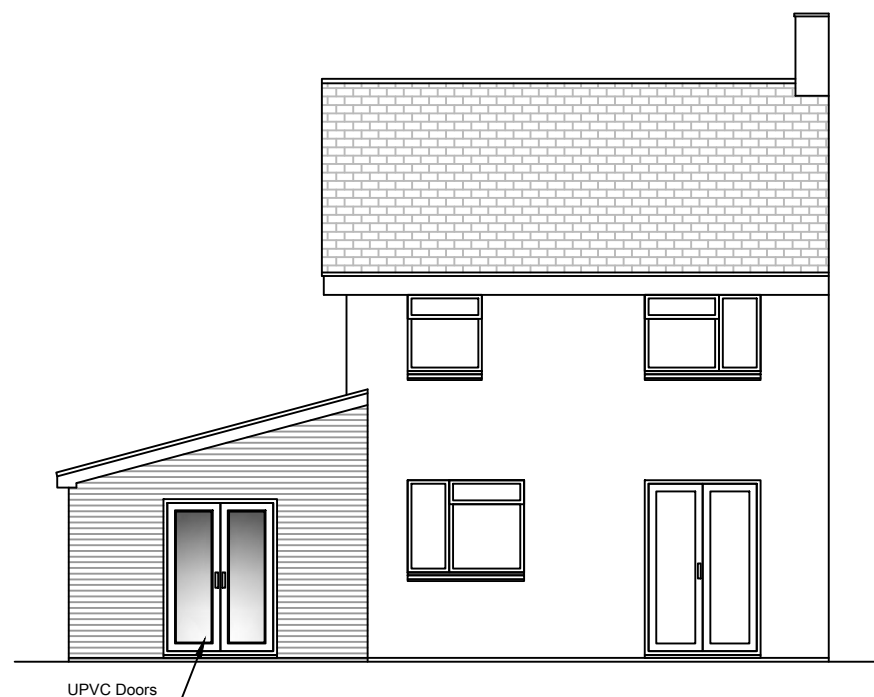


Rear Elevation

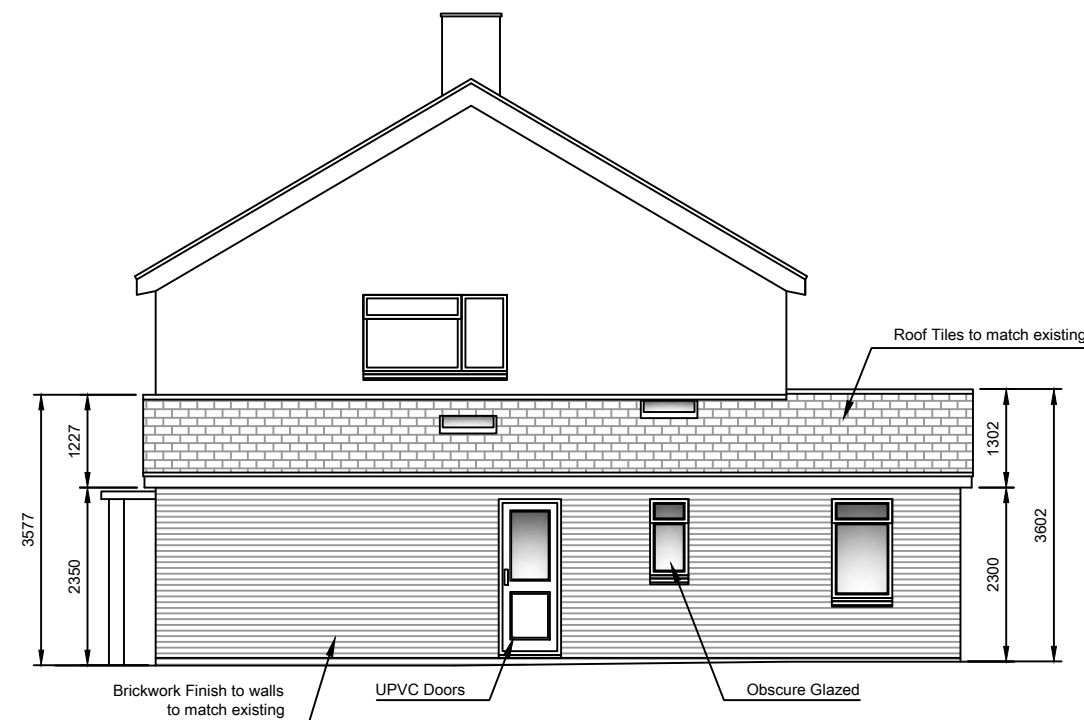

Right Side Elevation

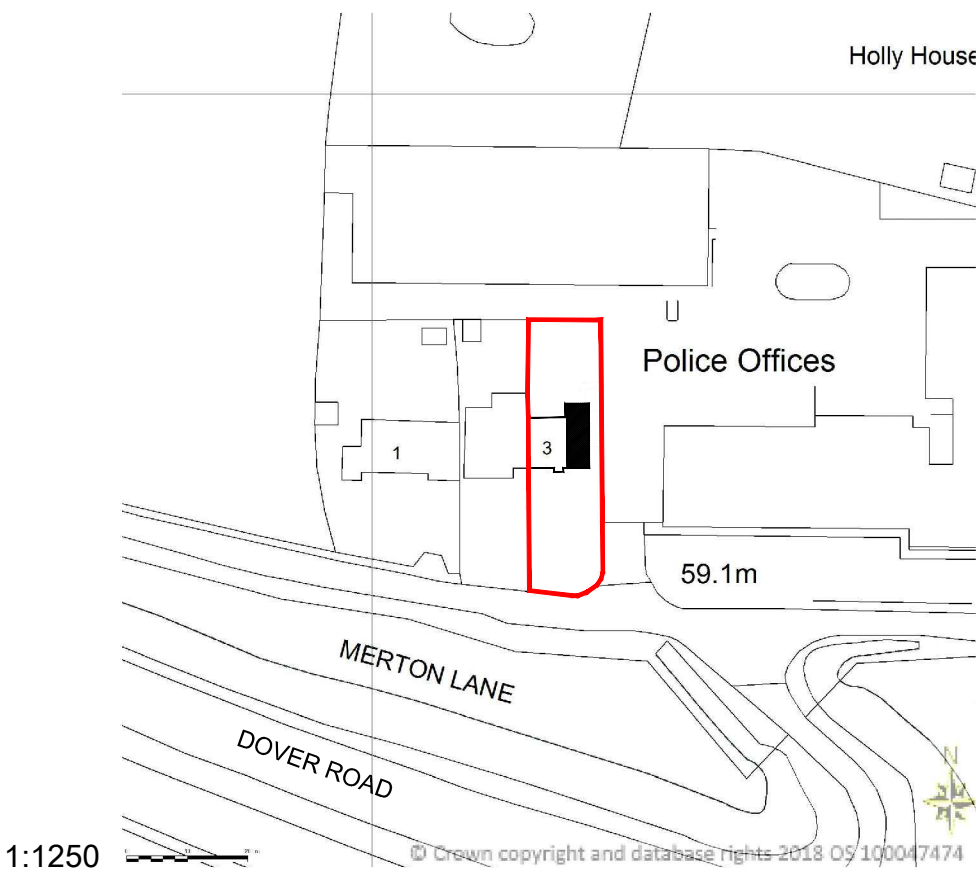

1:1250

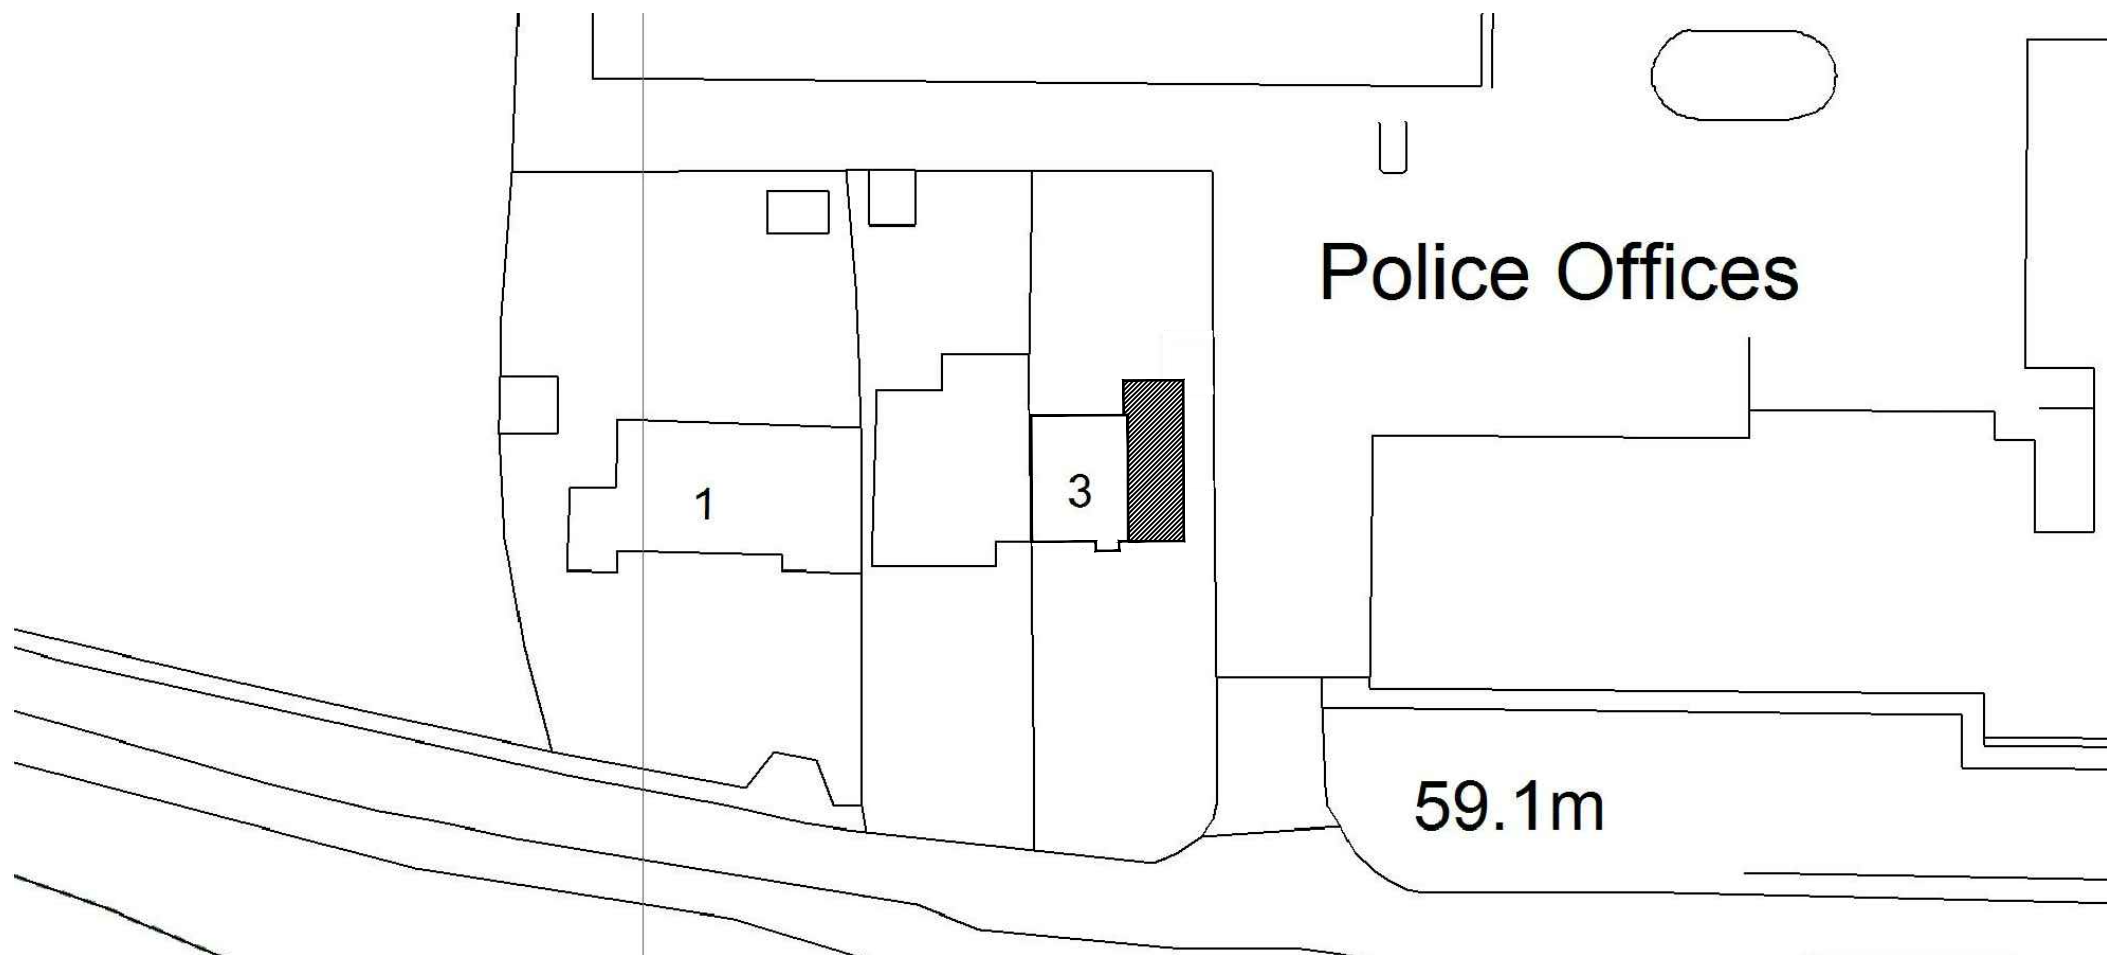

1:500

## David Thompson Architectural Services


99a Bouverie Road West ,  
Folkestone  
CT20 2LB

07932676769

davidthompson@architectural.uk.com

### NOTES

- 01 All new and existing building work dimensions are critical to the construction process.
- 02 All drawings are preliminary unless stated differently. Preliminary drawings and are not to be built or manufactured from.
- 03 This drawing is subject to copyright of **Architectural SERVICES** reproduction only with written authority.
- 04 Drawing dimensions and scales to be checked prior to commencement of work.
- 05 All structural work where mentioned on this drawing is subject to a qualified structural and civil engineer calculations before building work commences.
- 06 These plans may be subject to "Planning & Building Regulation Approval" or any other statute in law before the commencement of building works.
- 07 All materials to match existing unless otherwise stated.

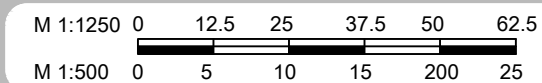

### Location Plan

3 Merton Lane,  
Canterbury,  
CT4 7BA

**DRAFT 1A - 19.03.18**

CLIENT NO:

JOB NO:

SCALE @ A3: Shown

DATE:  
19.03.18

PG NO: 05