




# FLOOR PLAN



LIV  
LUX

Levels 08-15  
Unit 01

## 2 BR-C Apartment

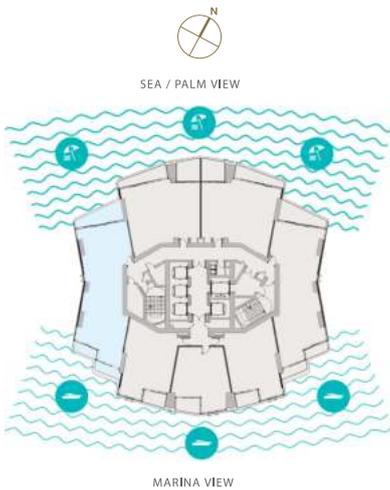


Sample view from the apartment



Apartment Area	119.02 sqm	1,281.00 sqft
Balcony Area	24.50 sqm	264.00 sqft
Total Area	143.52 sqm	1,545.00 sqft

Drawings are provided by our consultants. All dimensions, features and amenities are approximate at the time of printing. Actual area may vary from stated area. Drawings not to scale E & OE. The Developer reserves the right to make revisions to the floor plans and any features, materials and dimensions mentioned without further notice. Sample views are indicative and may differ or be subject to change.

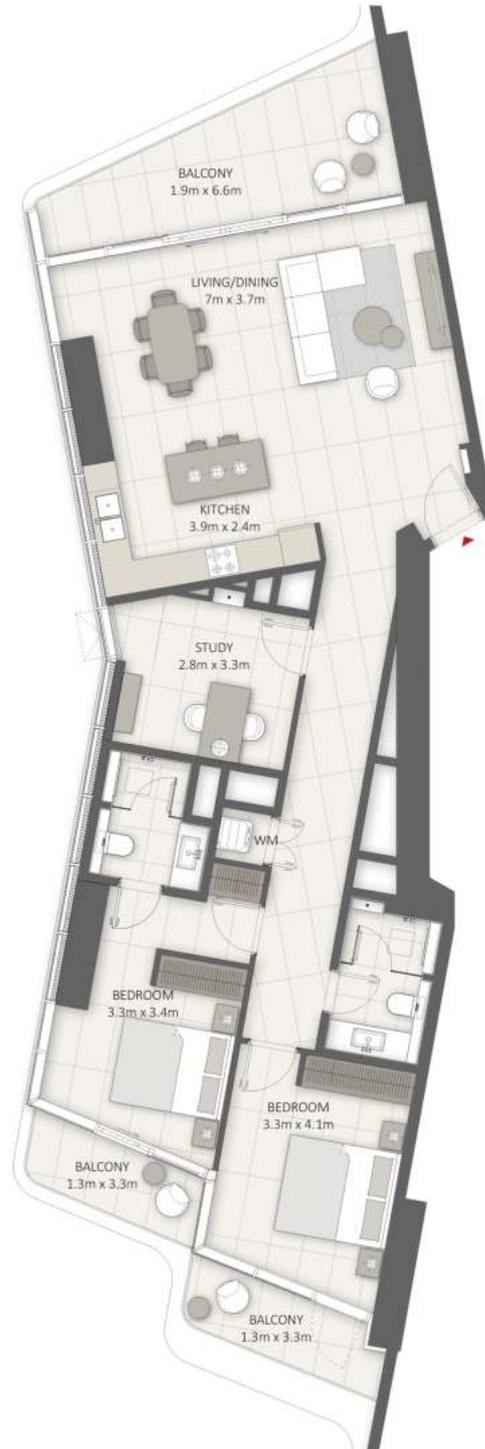



# FLOOR PLAN

Levels 08-15

Unit 02

## 2 BR-A Apartment




Sample view from the apartment



Apartment Area	92.00 sqm	990.00 sqft
Balcony Area	24.27 sqm	262.00 sqft
Total Area	116.27 sqm	1,252.00 sqft

Drawings are provided by our consultants. All dimensions, features and amenities are approximate at the time of printing. Actual area may vary from stated area. Drawings not to scale. E & OE. The Developer reserves the right to make revisions to the floor plans and any features, materials and dimensions mentioned without further notice. Sample views are indicative and may differ or be subject to change.

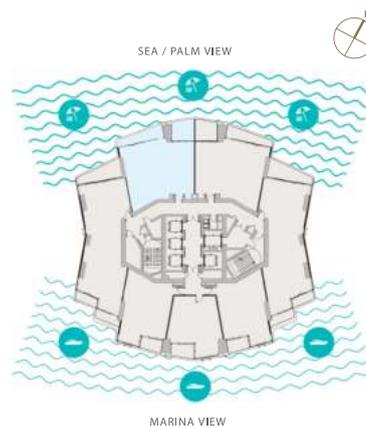



# FLOOR PLAN

Levels 08-15  
Unit 03

## 2 BR-A Apartment



Sample view from the apartment



Apartment Area	92.00 sqm	990.00 sqft
Balcony Area	24.27 sqm	262.00 sqft
Total Area	116.27 sqm	1,252.00 sqft

Drawings are provided by our consultants. All dimensions, features and amenities are approximate at the time of printing. Actual area may vary from stated area. Drawings not to scale E & OE. The Developer reserves the right to make revisions to the floor plans and any features, materials and dimensions mentioned without further notice. Sample views are indicative and may differ or be subject to change.





# FLOOR PLAN



EXCLUSIVELINKS  
Real Estate Brokers




LIV  
LUX

Levels 08-15

Unit 04

## 2 BR-C Apartment

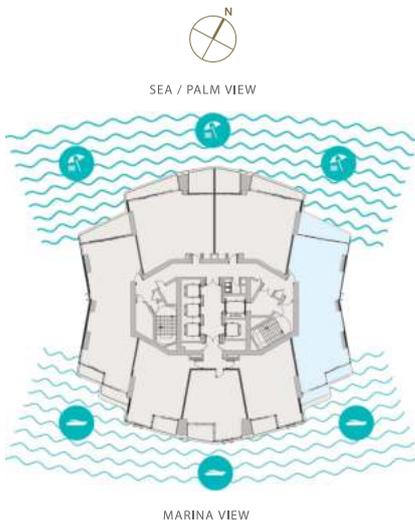


Sample view from the apartment



Apartment Area	119.02 sqm	1,281.00 sqft
Balcony Area	24.50 sqm	264.00 sqft
Total Area	143.52 sqm	1,545.00 sqft

Drawings are provided by our consultants. All dimensions, features and amenities are approximate at the time of printing. Actual area may vary from stated area. Drawings not to scale E & OE. The Developer reserves the right to make revisions to the floor plans and any features, materials and dimensions mentioned without further notice. Sample views are indicative and may differ or be subject to change.

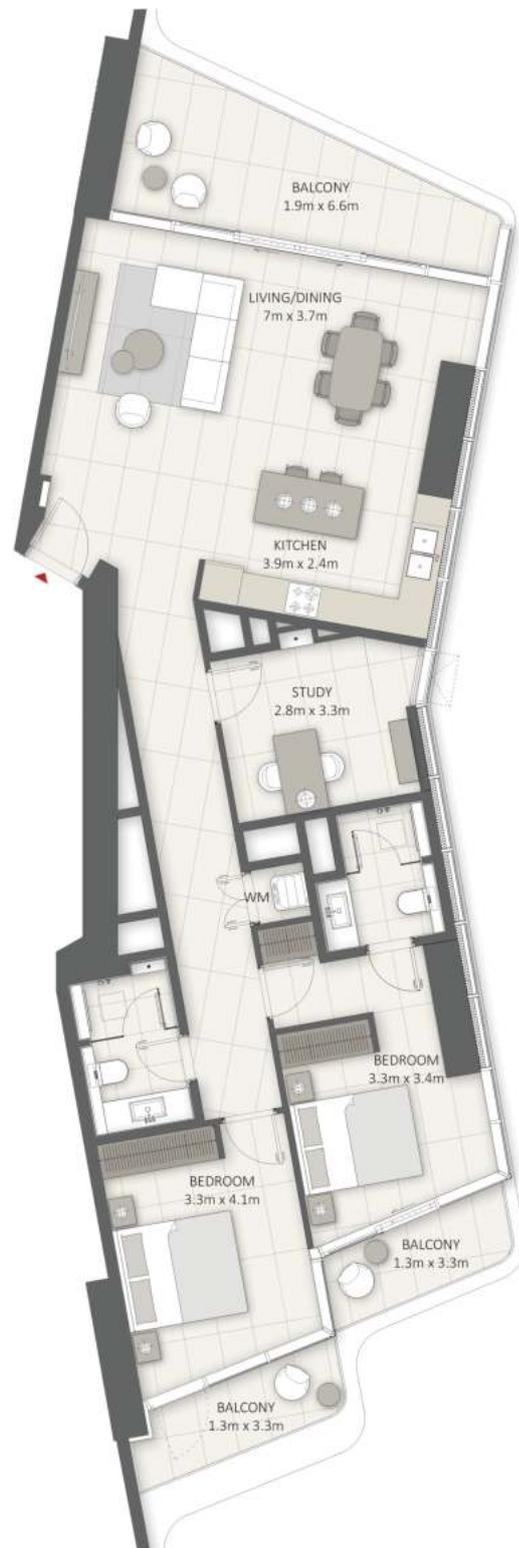



# FLOOR PLAN

Levels 08-15  
Unit 05

## 1 BR-C1 Apartment



Sample view from the apartment



Apartment Area	69.91 sqm	753.00 sqft
Balcony Area	7.46 sqm	80.00 sqft
Total Area	77.37 sqm	833.00 sqft

Drawings are provided by our consultants. All dimensions, features and amenities are approximate at the time of printing. Actual area may vary from stated area. Drawings not to scale E & OE. The Developer reserves the right to make revisions to the floor plans and any features, materials and dimensions mentioned without further notice. Sample views are indicative and may differ or be subject to change.





# FLOOR PLAN

Levels 08-15

Unit 06

## 1 BR-A Apartment




Sample view from the apartment



Apartment Area	61.51 sqm	662.00 sqft
Balcony Area	7.95 sqm	86.00 sqft
Total Area	69.46 sqm	748.00 sqft

Drawings are provided by our consultants. All dimensions, features and amenities are approximate at the time of printing. Actual area may vary from stated area. Drawings not to scale. E & OE. The Developer reserves the right to make revisions to the floor plans and any features, materials and dimensions mentioned without further notice. Sample views are indicative and may differ or be subject to change.

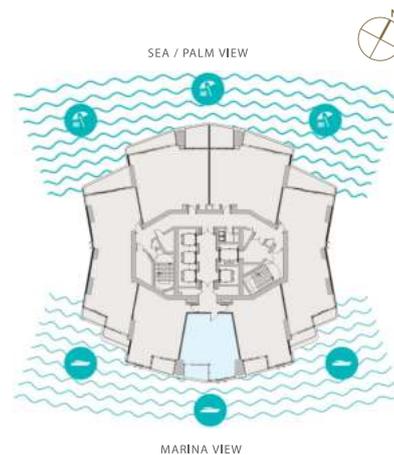



# FLOOR PLAN

Levels 08-15

Unit 07

## 1 BR-C1 Apartment




Sample view from the apartment



Apartment Area	69.91 sqm	753.00 sqft
Balcony Area	7.46 sqm	80.00 sqft
Total Area	77.37 sqm	833.00 sqft

Drawings are provided by our consultants. All dimensions, features and amenities are approximate at the time of printing. Actual area may vary from stated area. Drawings not to scale E & OE. The Developer reserves the right to make revisions to the floor plans and any features, materials and dimensions mentioned without further notice. Sample views are indicative and may differ or be subject to change.

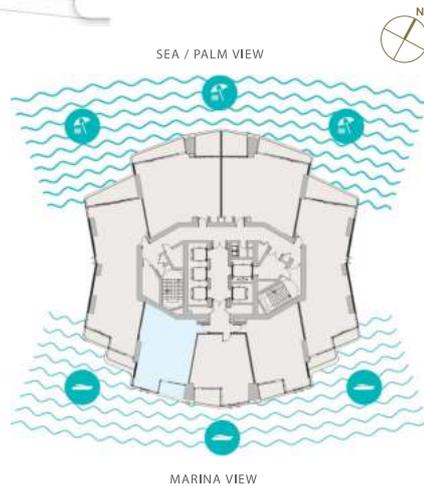



# FLOOR PLAN



LIV  
LUX

Levels 16-31  
Unit 01

## 2 BR-C Apartment




Sample view from the apartment



Apartment Area	119.03 sqm	1,281.00 sqft
Balcony Area	24.41 sqm	263.00 sqft
Total Area	143.44 sqm	1,544.00 sqft

Drawings are provided by our consultants. All dimensions, features and amenities are approximate at the time of printing. Actual area may vary from stated area. Drawings not to scale E & OE. The Developer reserves the right to make revisions to the floor plans and any features, materials and dimensions mentioned without further notice. Sample views are indicative and may differ or be subject to change.

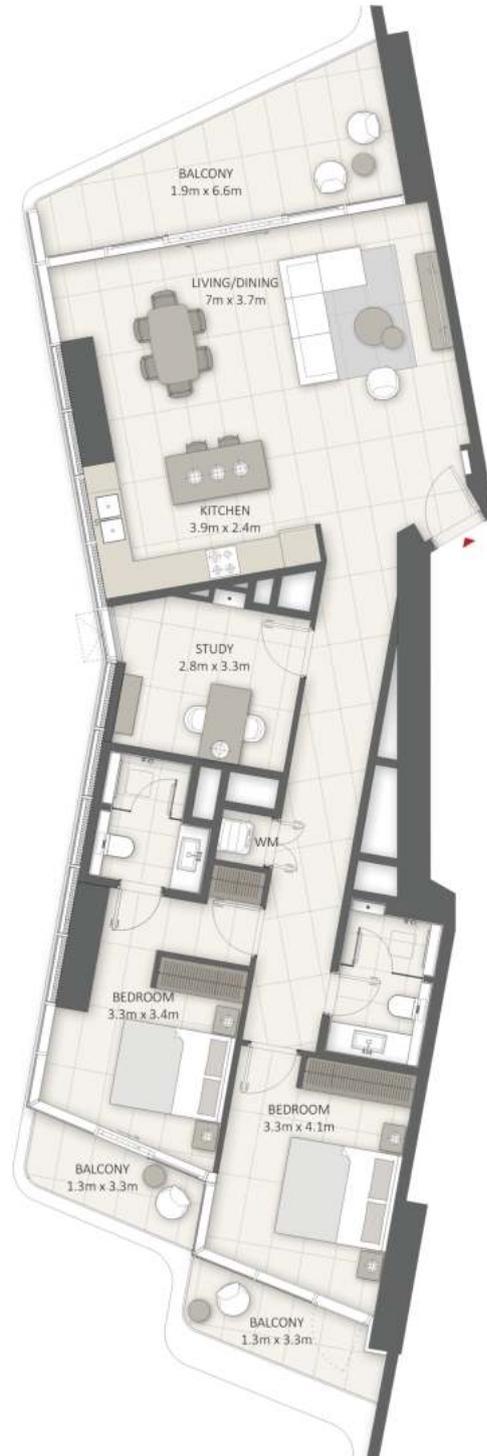



# FLOOR PLAN

Levels 16-31  
Unit 02

## 1 BR-B1 Apartment




Sample view from the apartment



Apartment Area	67.17 sqm	723.00 sqft
Balcony Area	7.54 sqm	81.00 sqft
Total Area	74.71 sqm	804.00 sqft

Drawings are provided by our consultants. All dimensions, features and amenities are approximate at the time of printing. Actual area may vary from stated area. Drawings not to scale. E & OE. The Developer reserves the right to make revisions to the floor plans and any features, materials and dimensions mentioned without further notice. Sample views are indicative and may differ or be subject to change.

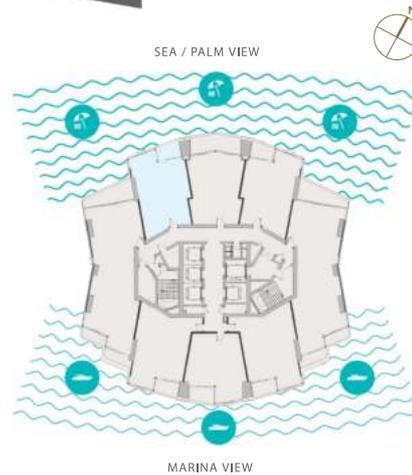



# FLOOR PLAN



Levels 16-31  
Unit 03

## 1 BR-C2 Apartment




Sample view from the apartment



Apartment Area	65.40 sqm	704.00 sqft
Balcony Area	18.26 sqm	197.00 sqft
Total Area	83.66 sqm	901.00 sqft

Drawings are provided by our consultants. All dimensions, features and amenities are approximate at the time of printing. Actual area may vary from stated area. Drawings not to scale E & OE. The Developer reserves the right to make revisions to the floor plans and any features, materials and dimensions mentioned without further notice. Sample views are indicative and may differ or be subject to change.

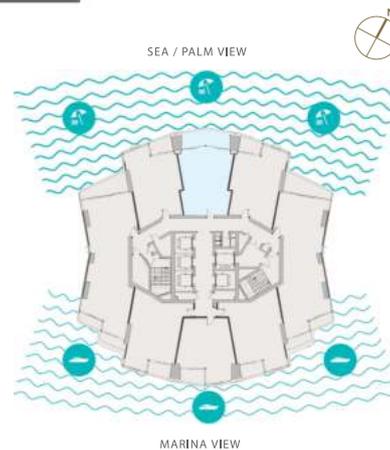



# FLOOR PLAN



Levels 16-31  
Unit 04

## 1 BR-B1 Apartment




Sample view from the apartment



Apartment Area	67.17 sqm	723.00 sqft
Balcony Area	7.54 sqm	81.00 sqft
Total Area	74.71 sqm	804.00 sqft

Drawings are provided by our consultants. All dimensions, features and amenities are approximate at the time of printing. Actual area may vary from stated area. Drawings not to scale E & G.C.E. The Developer reserves the right to make revisions to the floor plans and any features, materials and dimensions mentioned without further notice. Sample views are indicative and may differ or be subject to change.

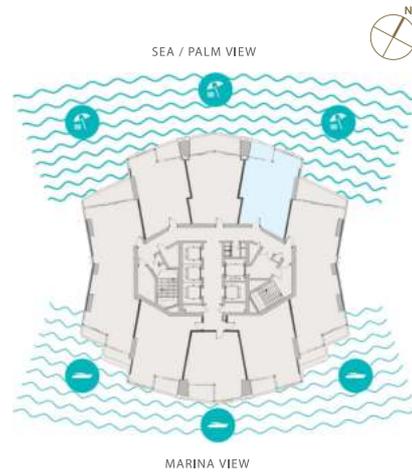




# FLOOR PLAN



LIV  
LUX

Levels 16-31  
Unit 05

## 2 BR-C Apartment

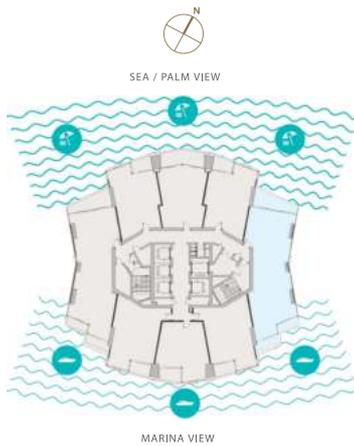


Sample view from the apartment



Apartment Area	119.03 sqm	1,281.00 sqft
Balcony Area	24.41 sqm	263.00 sqft
Total Area	143.44 sqm	1,544.00 sqft

Drawings are provided by our consultants. All dimensions, features and amenities are approximate at the time of printing. Actual area may vary from stated area. Drawings not to scale E & OE. The Developer reserves the right to make revisions to the floor plans and any features, materials and dimensions mentioned without further notice. Sample views are indicative and may differ or be subject to change.

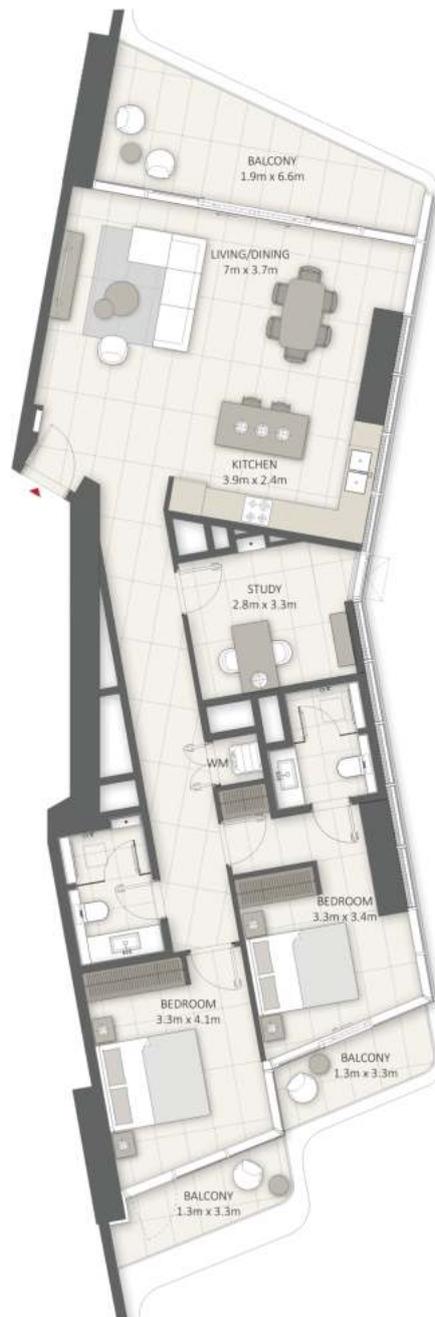



# FLOOR PLAN



Levels 16-31  
Unit 06

## 1 BR-C1 Apartment




Sample view from the apartment



Apartment Area	69.91 sqm	753.00 sqft
Balcony Area	7.46 sqm	80.00 sqft
Total Area	77.37 sqm	833.00 sqft

Drawings are provided by our consultants. All dimensions, features and amenities are approximate at the time of printing. Actual area may vary from stated area. Drawings not to scale E & OE. The developer reserves the right to make revisions to the floor plans and any features, materials and dimensions mentioned without further notice. Sample views are indicative and may differ or be subject to change.

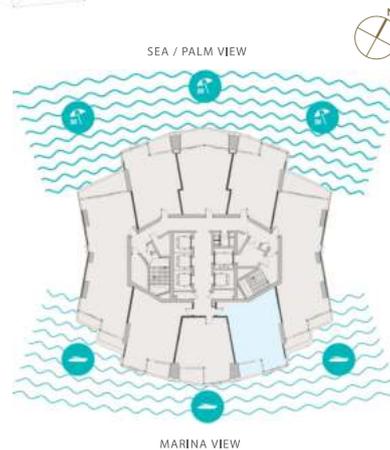



# FLOOR PLAN

Levels 16-31  
Unit 07

## 1 BR-A Apartment




Sample view from the apartment



Apartment Area	61.54 sqm	662.00 sqft
Balcony Area	7.92 sqm	86.00 sqft
Total Area	69.46 sqm	748.00 sqft

Drawings are provided by our consultants. All dimensions, features and amenities are approximate at the time of printing. Actual area may vary from stated area. Drawings not to scale E & OE. The Developer reserves the right to make revisions to the floor plans and any features, materials and dimensions mentioned without further notice. Sample views are indicative and may differ or be subject to change.

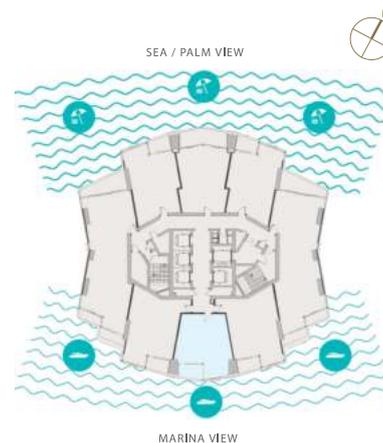



# FLOOR PLAN


Levels 16-31

Unit 08

## 1 BR-C1 Apartment



SEA / PALM VIEW

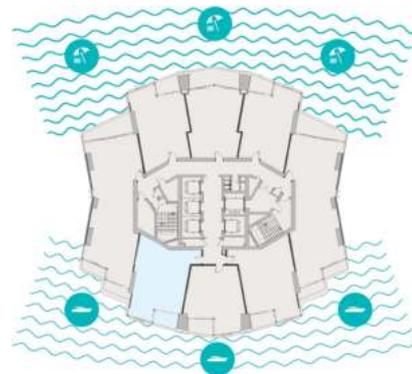

MARINA VIEW

Sample view from the apartment



Apartment Area	69.91 sqm	753.00 sqft
Balcony Area	7.46 sqm	80.00 sqft
Total Area	77.37 sqm	833.00 sqft

Drawings are provided by our consultants. All dimensions, features and amenities are approximate at the time of printing. Actual area may vary from stated area. Drawings not to scale E & OE. The Developer reserves the right to make revisions to the floor plans and any features, materials and dimensions mentioned without further notice. Sample views are indicative and may differ or be subject to change.



# FLOOR PLAN



EXCLUSIVELINKS  
Real Estate Brokers



LIV  
LUX

Levels 32-39  
Unit 01

## 3 BR-Signature Apartment



Sample view from the apartment



Apartment Area	159.91 sqm	1,721.00 sqft
Balcony Area	26.99 sqm	291.00 sqft
Total Area	186.90 sqm	2,012.00 sqft

Drawings are provided by our consultants. All dimensions, features and amenities are approximate at the time of printing. Actual area may vary from stated area. Drawings not to scale E & OE. The Developer reserves the right to make revisions to the floor plans and any features, materials and dimensions mentioned without further notice. Sample views are indicative and may differ or be subject to change.





# FLOOR PLAN



Levels 32-39  
Unit 02

## 3 BR-Signature Apartment




Sample view from the apartment



Apartment Area	199.15 sqm	2,144.00 sqft
Balcony Area	35.91 sqm	386.00 sqft
Total Area	235.06 sqm	2,530.00 sqft

Drawings are provided by our consultants. All dimensions, features and amenities are approximate at the time of printing. Actual area may vary from stated area. Drawings not to scale E & OS. The Developer reserves the right to make revisions to the floor plans and any features, materials and dimensions mentioned without further notice. Sample views are indicative and may differ or be subject to change.

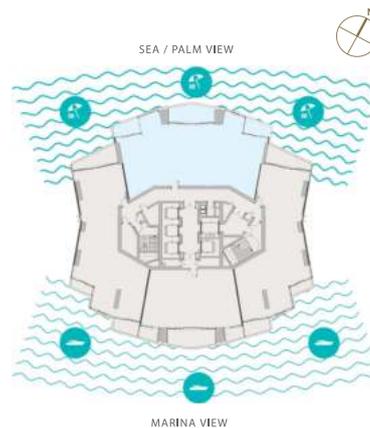



# FLOOR PLAN



LIV  
LUX

Levels 32-39  
Unit 03

## 3 BR-Signature Apartment




Sample view from the apartment



Apartment Area	159.91 sqm	1,721.00 sqft
Balcony Area	26.99 sqm	291.00 sqft
Total Area	186.90 sqm	2,012.00 sqft

Drawings are provided by our consultants. All dimensions, features and amenities are approximate at the time of printing. Actual area may vary from stated area. Drawings not to scale. E & CE. The Developer reserves the right to make revisions to the floor plans and any features, materials and dimensions mentioned without further notice. Sample views are indicative and may differ or be subject to change.

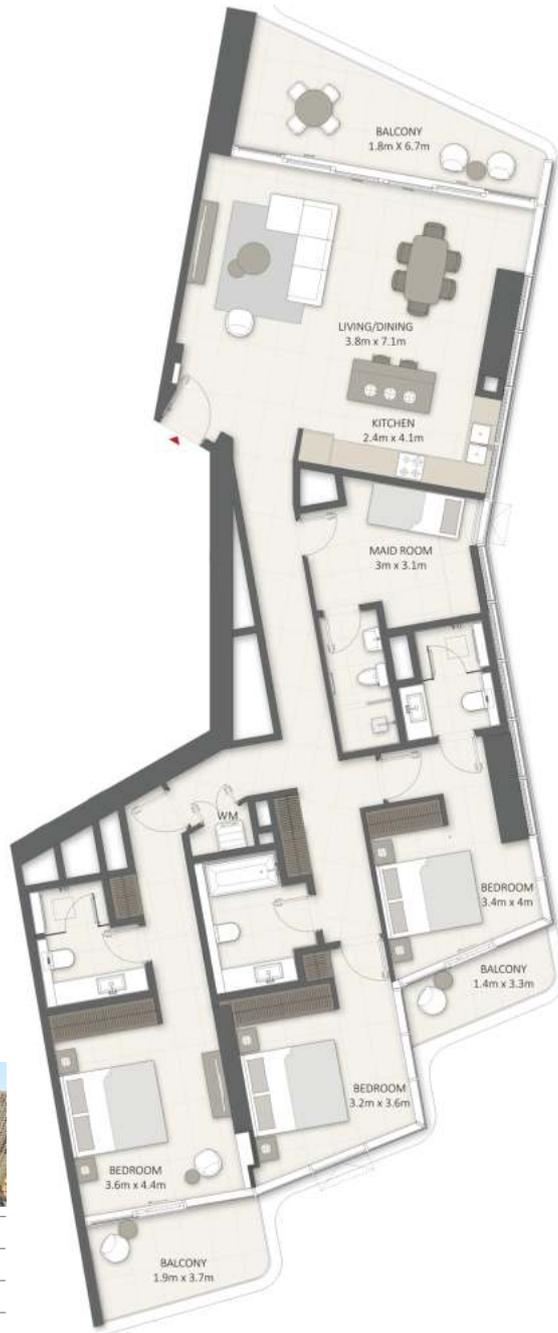



# FLOOR PLAN



Levels 32-39  
Unit 04

## 2 BR-Signature Apartment




Sample view from the apartment



Apartment Area	115.24 sqm	1,240.00 sqft
Balcony Area	34.80 sqm	375.00 sqft
Total Area	150.04 sqm	1,615.00 sqft

Drawings are provided by our consultants. All dimensions, features and amenities are approximate at the time of printing. Actual area may vary from stated area. Drawings not to scale. E & CE. The Developer reserves the right to make revisions to the Floor plans and any features, materials and dimensions mentioned without further notice. Sample views are indicative and may differ or be subject to change.

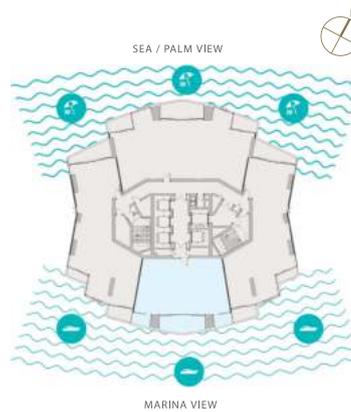





# FLOOR PLAN



Levels 40-41  
Unit 01

## 4 BR-Signature Apartment

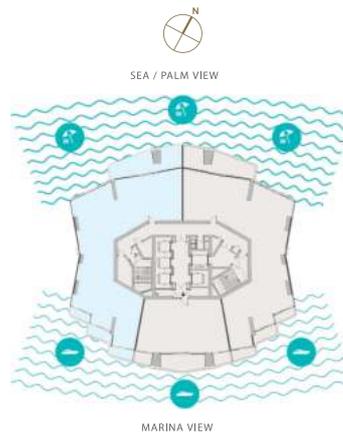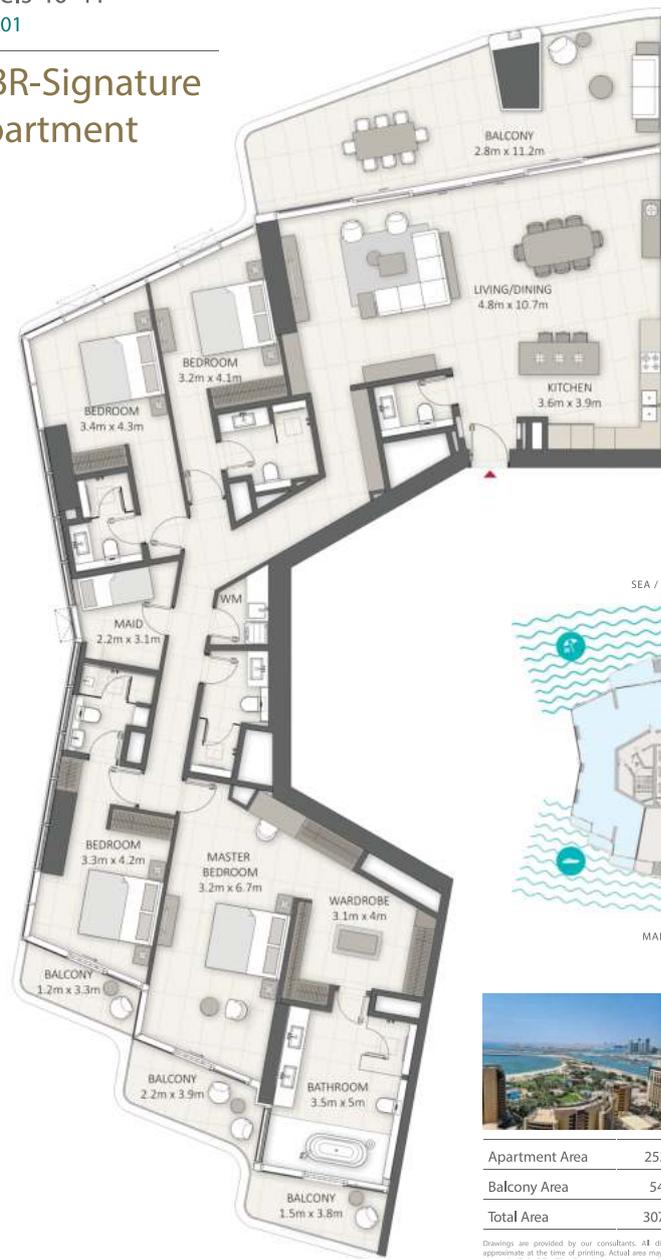

Sample view from the apartment



Apartment Area	252.16 sqm	2,714.00 sqft
Balcony Area	54.94 sqm	592.00 sqft
<b>Total Area</b>	<b>307.10 sqm</b>	<b>3,306.00 sqft</b>

Drawings are provided by our consultants. All dimensions, features and amenities are approximate at the time of printing. Actual area may vary from stated area. Drawings not to scale E & OE. The Developer reserves the right to make revisions to the floor plans and any features, materials and dimensions mentioned without further notice. Sample views are indicative and may differ or be subject to change.




# FLOOR PLAN



Levels 40-41  
Unit 02

## 4 BR-Signature Apartment

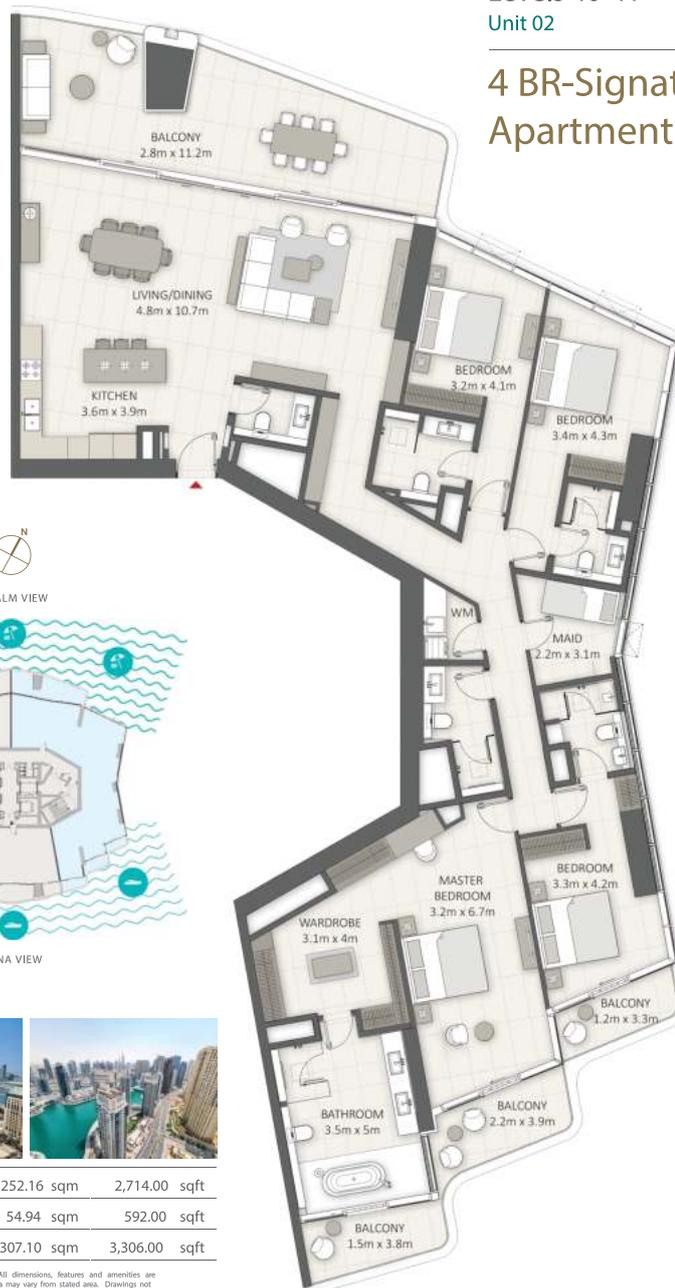

Sample view from the apartment



Apartment Area	252.16 sqm	2,714.00 sqft
Balcony Area	54.94 sqm	592.00 sqft
Total Area	307.10 sqm	3,306.00 sqft

Drawings are provided by our consultants. All dimensions, features and amenities are approximate at the time of printing. Actual area may vary from stated area. Drawings not to scale E & OE. The Developer reserves the right to make revisions to the floor plans and any features, materials and dimensions mentioned without further notice. Sample views are indicative and may differ or be subject to change.



# FLOOR PLAN

Levels 40-41  
Unit 03

## 2 BR-Signature Apartment




Sample view from the apartment



Apartment Area	116.00 sqm	1,249.00 sqft
Balcony Area	35.02 sqm	377.00 sqft
Total Area	151.02 sqm	1,626.00 sqft

Drawings are provided by our consultants. All dimensions, features and amenities are approximate at the time of printing. Actual area may vary from stated area. Drawings not to scale E & OE. The Developer reserves the right to make revisions to the floor plans and any features, materials and dimensions mentioned without further notice. Sample views are indicative and may differ or be subject to change.

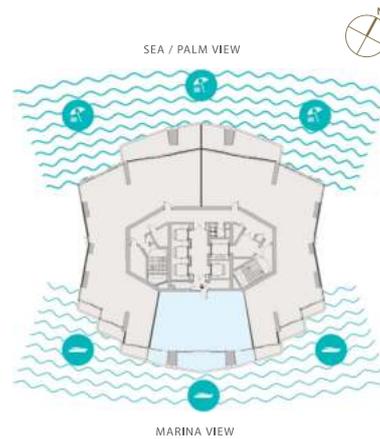





# FLOOR PLAN



Levels 42-45  
Unit 01

## 4 BR Duplex Penthouse

Penthouse Lower Floor

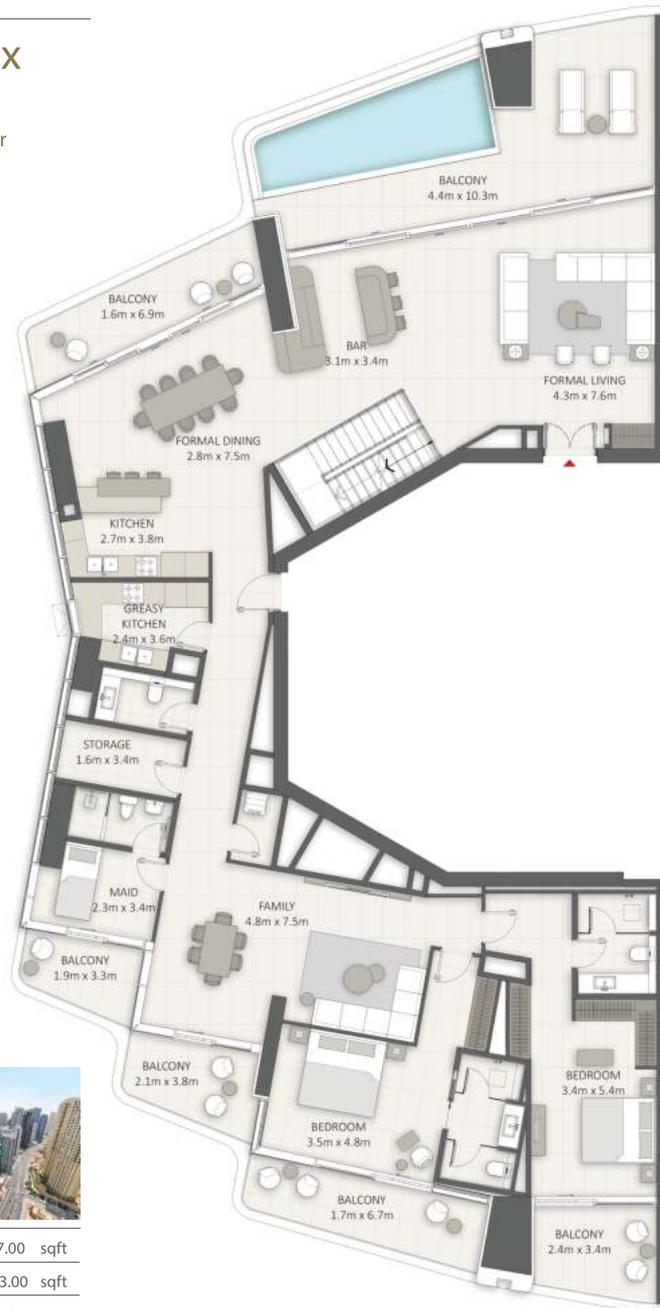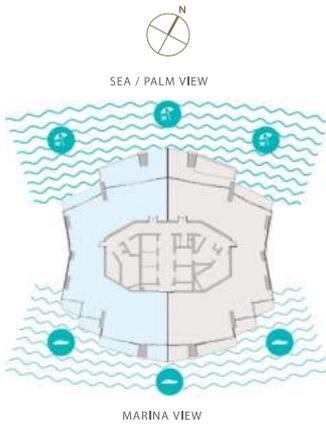

Sample view from the apartment



Apartment Area	532.97 sqm	5,737.00 sqft
Balcony Area	142.39 sqm	1,533.00 sqft
Total Area	675.36 sqm	7,270.00 sqft

Drawings are provided by our consultants. All dimensions, features and amenities are approximate at the time of printing. Actual area may vary from stated area. Drawings not to scale E & OE. The Developer reserves the right to make revisions to the floor plans and any features, materials and dimensions mentioned without further notice. Sample views are indicative and may differ or be subject to change.



# FLOOR PLAN





EXCLUSIVELINKS  
Real Estate Brokers



Levels 42-45  
Unit 01

## 4 BR Duplex Penthouse

Penthouse Upper Floor

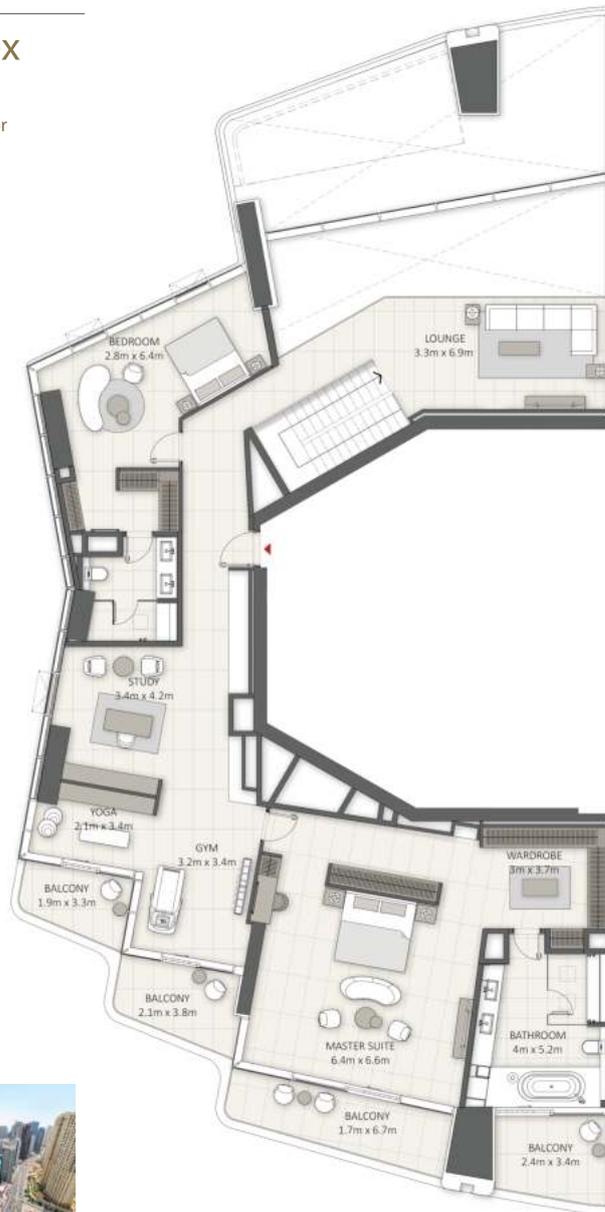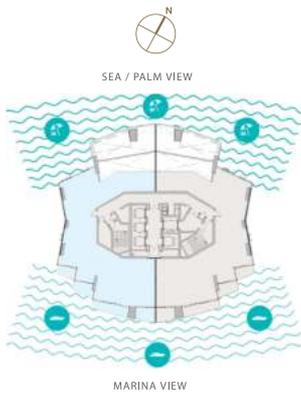

Sample view from the apartment



Drawings are provided by our consultants. All dimensions, features and amenities are approximate at the time of printing. Actual area may vary from stated area. Drawings not to scale E & OE. The Developer reserves the right to make revisions to the floor plans and any features, materials and dimensions mentioned without further notice. Sample views are indicative and may differ or be subject to change.



# FLOOR PLAN




EXCLUSIVELINKS  
Real Estate Brokers



Levels 42-45  
Unit 02

4 BR Duplex  
Penthouse  
Penthouse Lower Floor

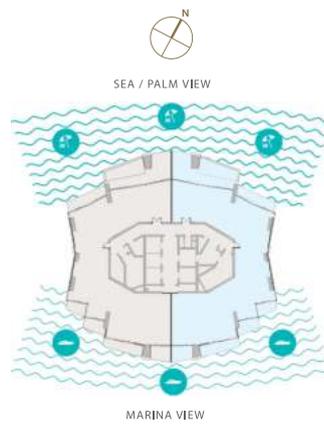

Sample view from the apartment



Apartment Area	532.97 sqm	5,737.00 sqft
Balcony Area	142.39 sqm	1,533.00 sqft
Total Area	675.36 sqm	7,270.00 sqft

Drawings are provided by our consultants. All dimensions, features and amenities are approximate at the time of printing. Actual area may vary from stated area. Drawings not to scale E & OE. The Developer reserves the right to make revisions to the floor plans and any features, materials and dimensions mentioned without further notice. Sample views are indicative and may differ or be subject to change.



# FLOOR PLAN



EXCLUSIVELINKS  
Real Estate Brokers



Levels 42-45



Unit 02

## 4 BR Duplex Penthouse

Penthouse Upper Floor



LIV  
LUX

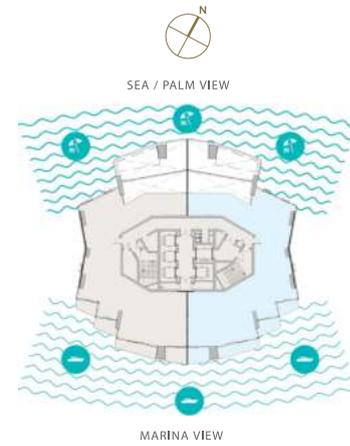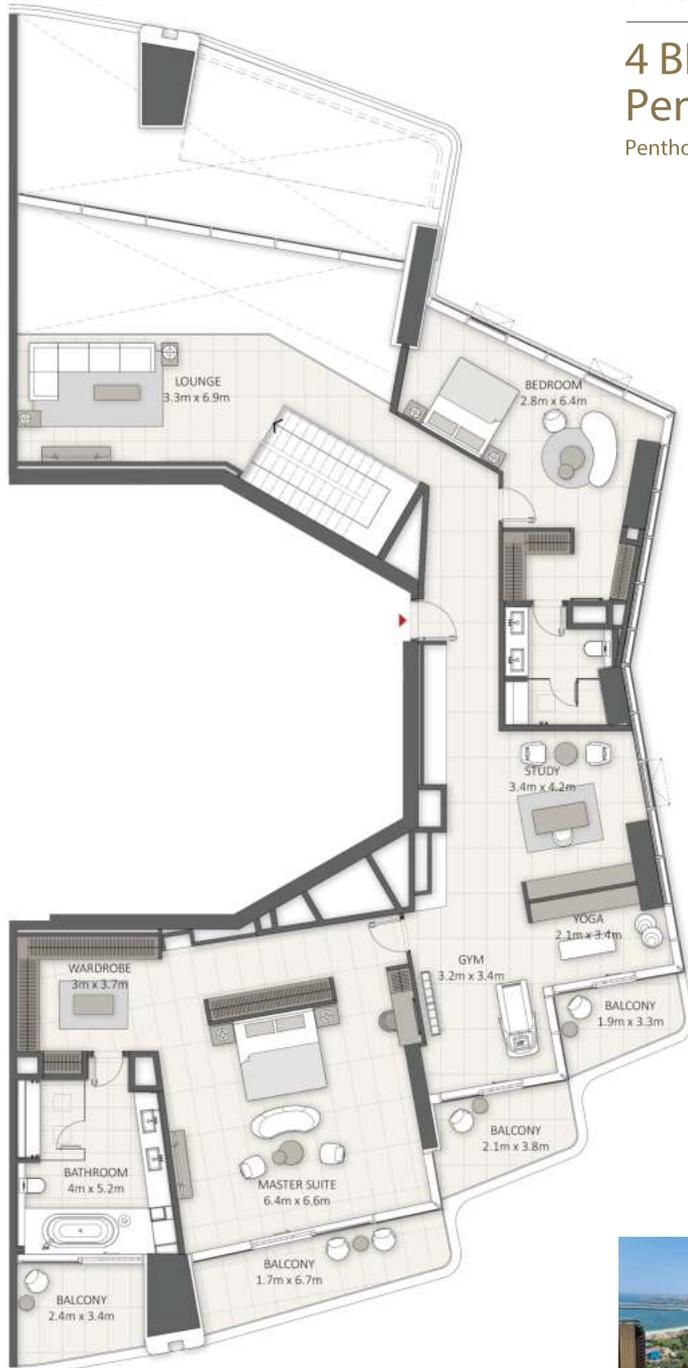

Sample view from the apartment



Drawings are provided by our consultants. All dimensions, features and amenities are approximate at the time of printing. Actual area may vary from stated area. Drawings not to scale E & OE. The Developer reserves the right to make revisions to the floor plans and any features, materials and dimensions mentioned without further notice. Sample views are indicative and may differ or be subject to change.




# FLOOR PLAN



Levels 46-47

## 5 BR Duplex Superlux Penthouse

Superlux Penthouse Lower Floor

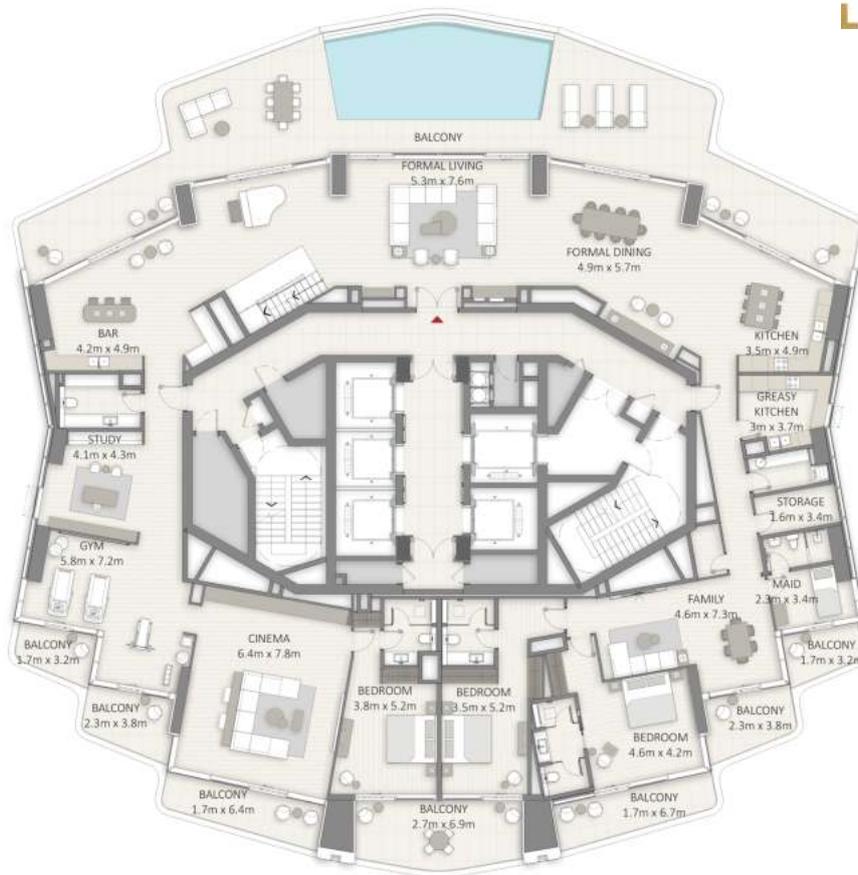


Sample view from the apartment



Apartment Area	1,096.81 sqm	11,806.00 sqft
Balcony Area	321.79 sqm	3,464.00 sqft
Total Area	1,418.60 sqm	15,270.00 sqft

Drawings are provided by our consultants. All dimensions, features and amenities are approximate at the time of printing. Actual area may vary from stated area. Drawings not to scale E & C/E. The Developer reserves the right to make revisions to the floor plans and any features, materials and dimensions mentioned without further notice. Sample views are indicative and may differ or be subject to change.

SEA / PALM VIEW

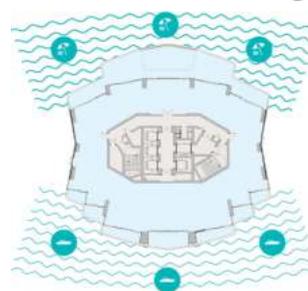

MARINA VIEW




# FLOOR PLAN



Levels 46-47

## 5 BR Duplex Superlux Penthouse

Superlux Penthouse Upper Floor

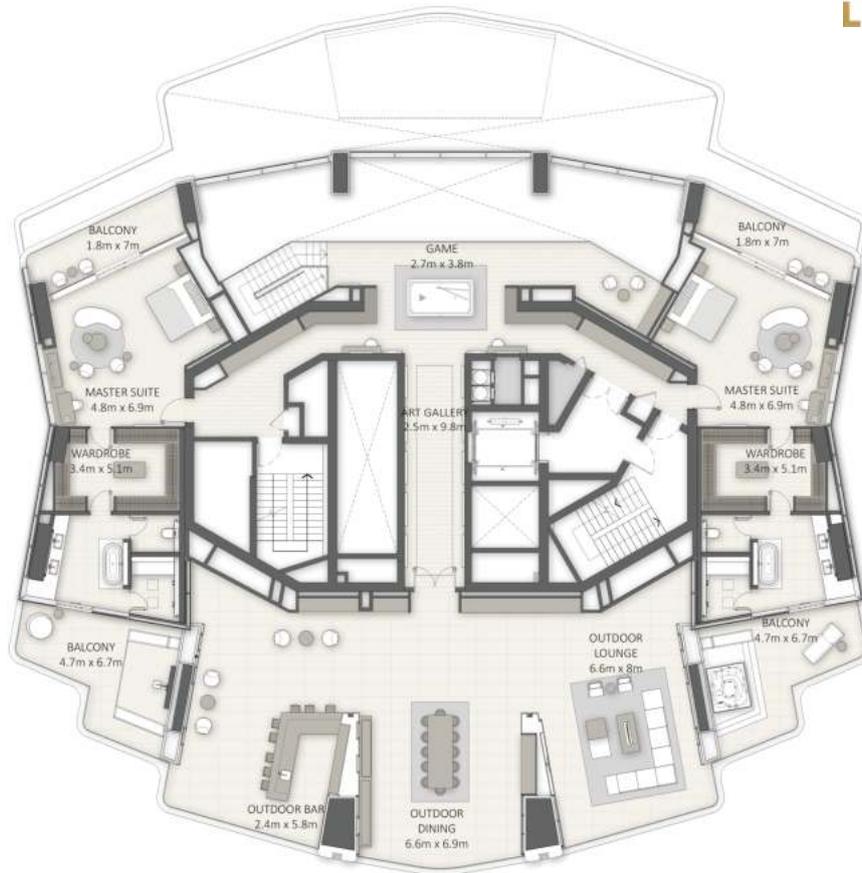


Sample view from the apartment



Drawings are provided by our consultants. All dimensions, features and amenities are approximate at the time of printing. Actual area may vary from stated area. Drawings not to scale E & OE. The Developer reserves the right to make revisions to the floor plans and any features, materials and dimensions mentioned without further notice. Sample views are indicative and may differ or be subject to change.

SEA / PALM VIEW

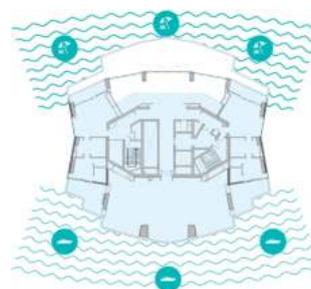

MARINA VIEW