



**FLOOR PLAN**



**EXCLUSIVELINKS**  
Real Estate Brokers

**society**  
house


**FLOORPLAN  
BROCHURE**



**FLOOR PLAN**



# STUDIO LAYOUT

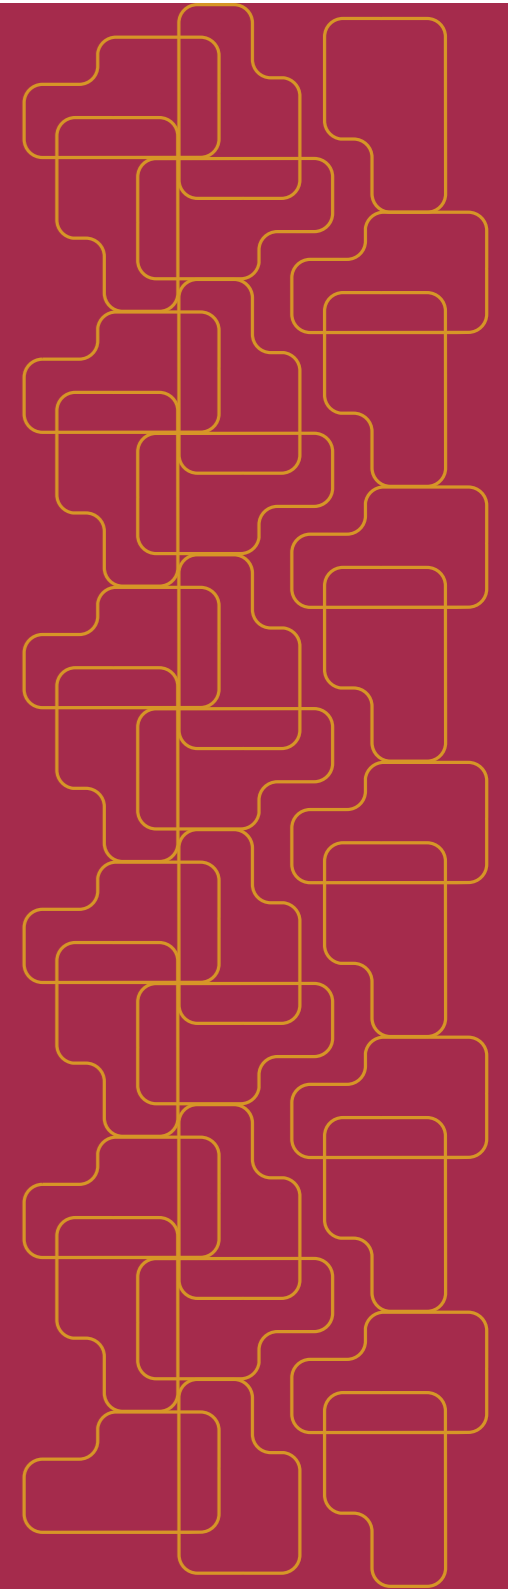




# FLOOR PLAN






## STUDIO TYPE A

### TYPE A-T1, T2

UNIT AREA	SQ.M	SQ.FT
SUITE	30.41	327
BALCONY	3.94	42
TOTAL	34.35	370

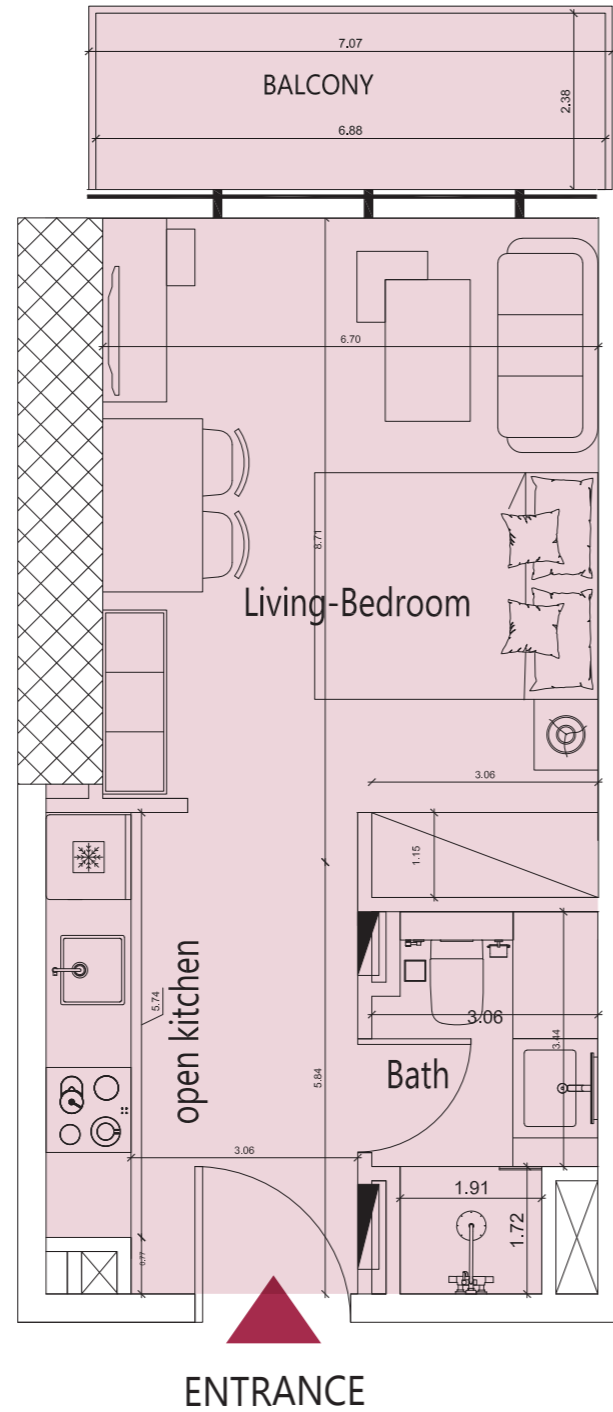

#### KEY PLAN:

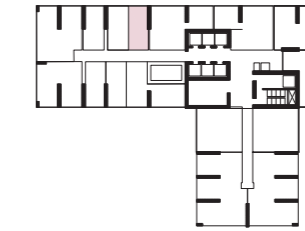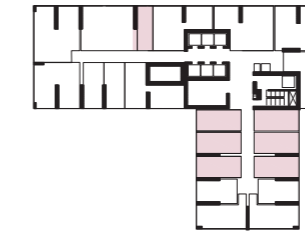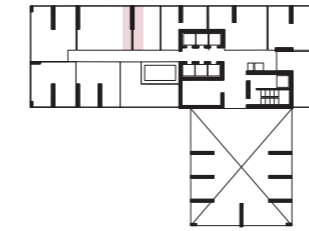


Disclaimer: Any images and visualizations contained herein are provided for illustrative and marketing purposes only. All information contained herein is subject to change without notice and without liability and only the information contained in the final Sales and Purchase Agreement entered into between the Developer and Buyer will have any legal effect. All drawings and dimensions are approximate. Drawings are not to scale and subject to change without notice. The Developer reserves the right to make revisions. The units are taken from the typical floor of a building and dimensions of the units, balcony and the size of columns may vary depending on the floor level and orientation of the unit within the building to comply with the building authority regulations. E&OE



FLOOR PLAN



# ONE-BEDROOM LAYOUTS

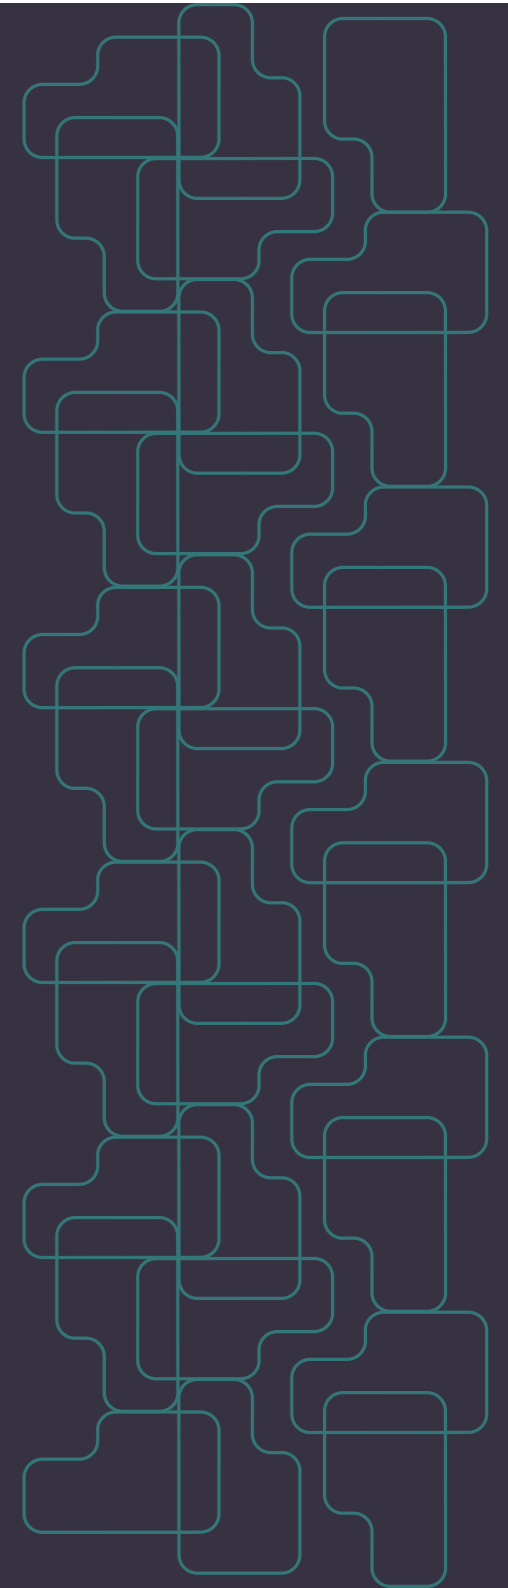




# FLOOR PLAN




## 1 BEDROOM TYPE A

TYPE A-T1, T2  
T4, T5, T7


UNIT AREA	SQ.M	SQ.FT
SUITE	59.76	643
BALCONY	9.13	98
TOTAL	68.89	742

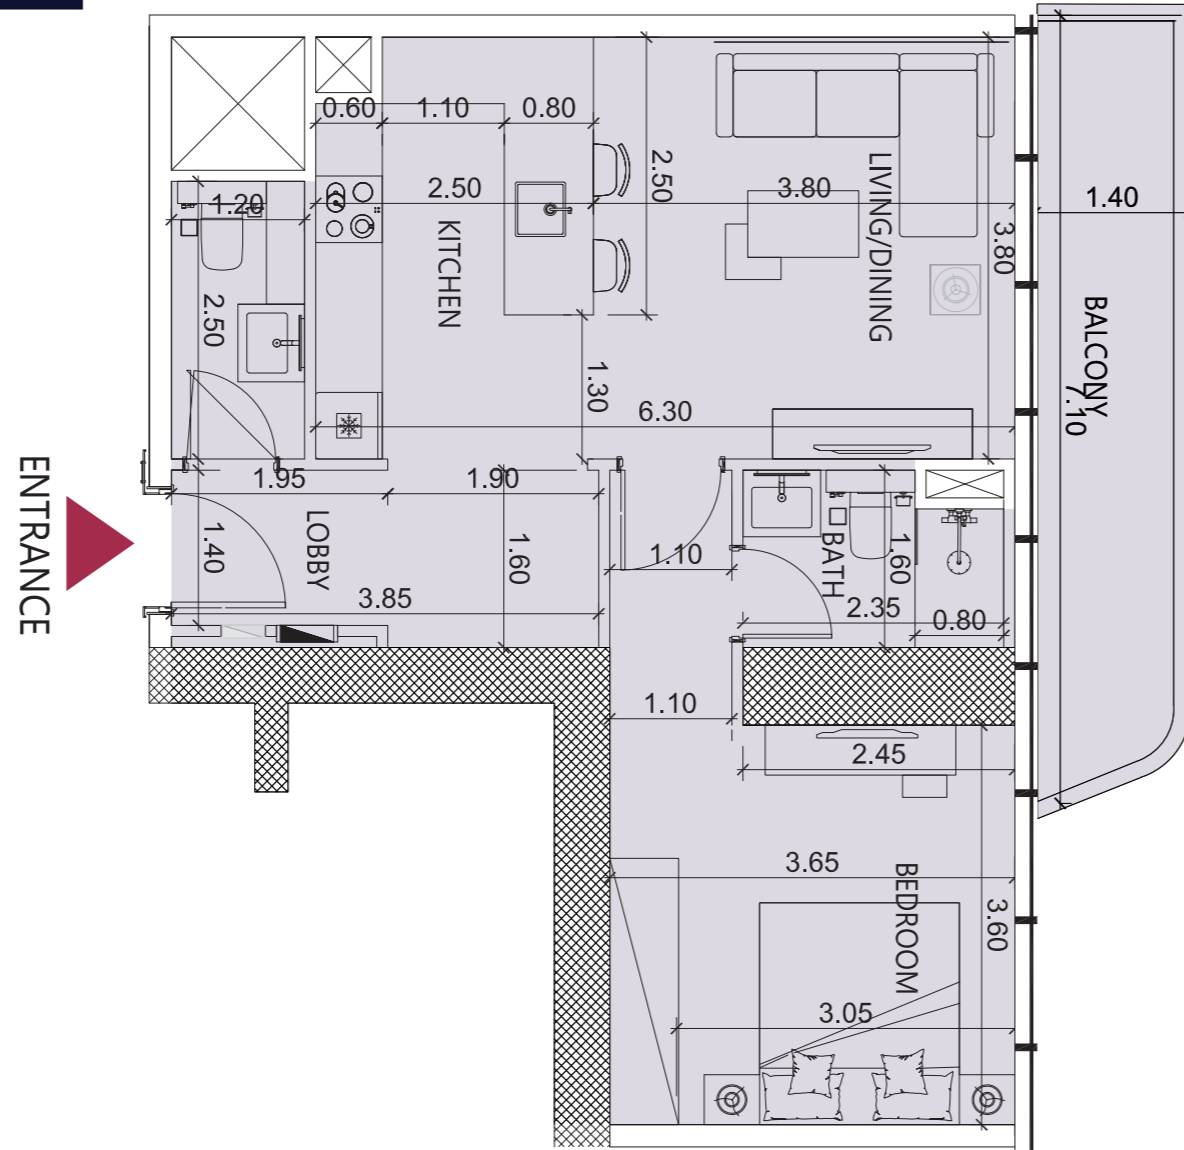

### KEY PLAN:

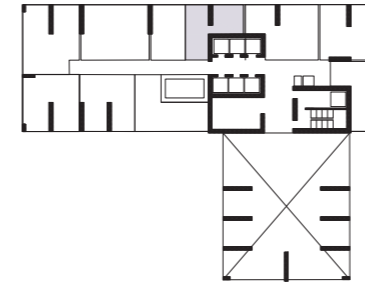


T2 WITH GYM- FLOORS: 2nd  
LEVELS: 6th

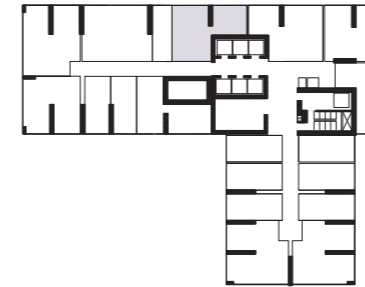


T1- FLOORS: (3-4-6-7-8-9-10)  
LEVELS: (7-8-9-10-11-12-13-14)




T2 - FLOORS: (11-12-13-14)  
LEVELS: (15-16-17-18)

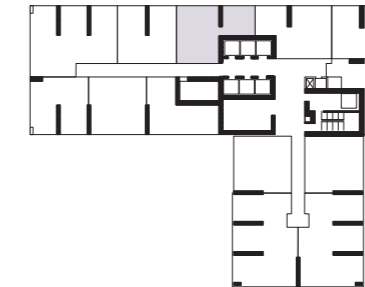

T4- FLOORS: (22-23)  
LEVELS: (26-27)

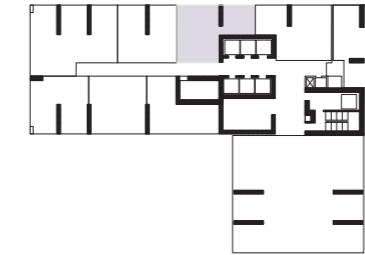

T5- FLOORS: (24-25-26-27-28-29-30-31)  
LEVELS: (28-29-30-31-32-33-34-35)

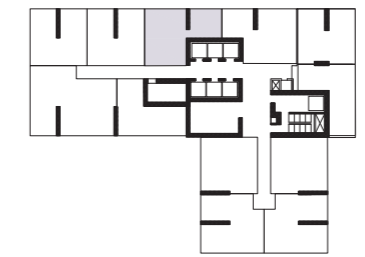

T7- FLOORS: (41-42)  
LEVELS: (45-46)



Disclaimer: Any images and visualizations contained herein are provided for illustrative and marketing purposes only. All information contained herein is subject to change without notice and without liability and only the information contained in the final Sales and Purchase Agreement entered into between the Developer and Buyer will have any legal effect. All drawings and dimensions are approximate. Drawings are not to scale and subject to change without notice. The Developer reserves the right to make revisions. The units are taken from the typical floor of a building and dimensions of the units, balcony and the size of columns may vary depending on the floor level and orientation of the unit within the building to comply with the building authority regulations. E&OE





# FLOOR PLAN




## 1 BEDROOM TYPE B


TYPE B-T1, T2, T4

UNIT AREA	SQ.M	SQ.FT
SUITE	65.33	703.20
BALCONY	14.78	159
TOTAL	80.11	873.92


ENTRANCE

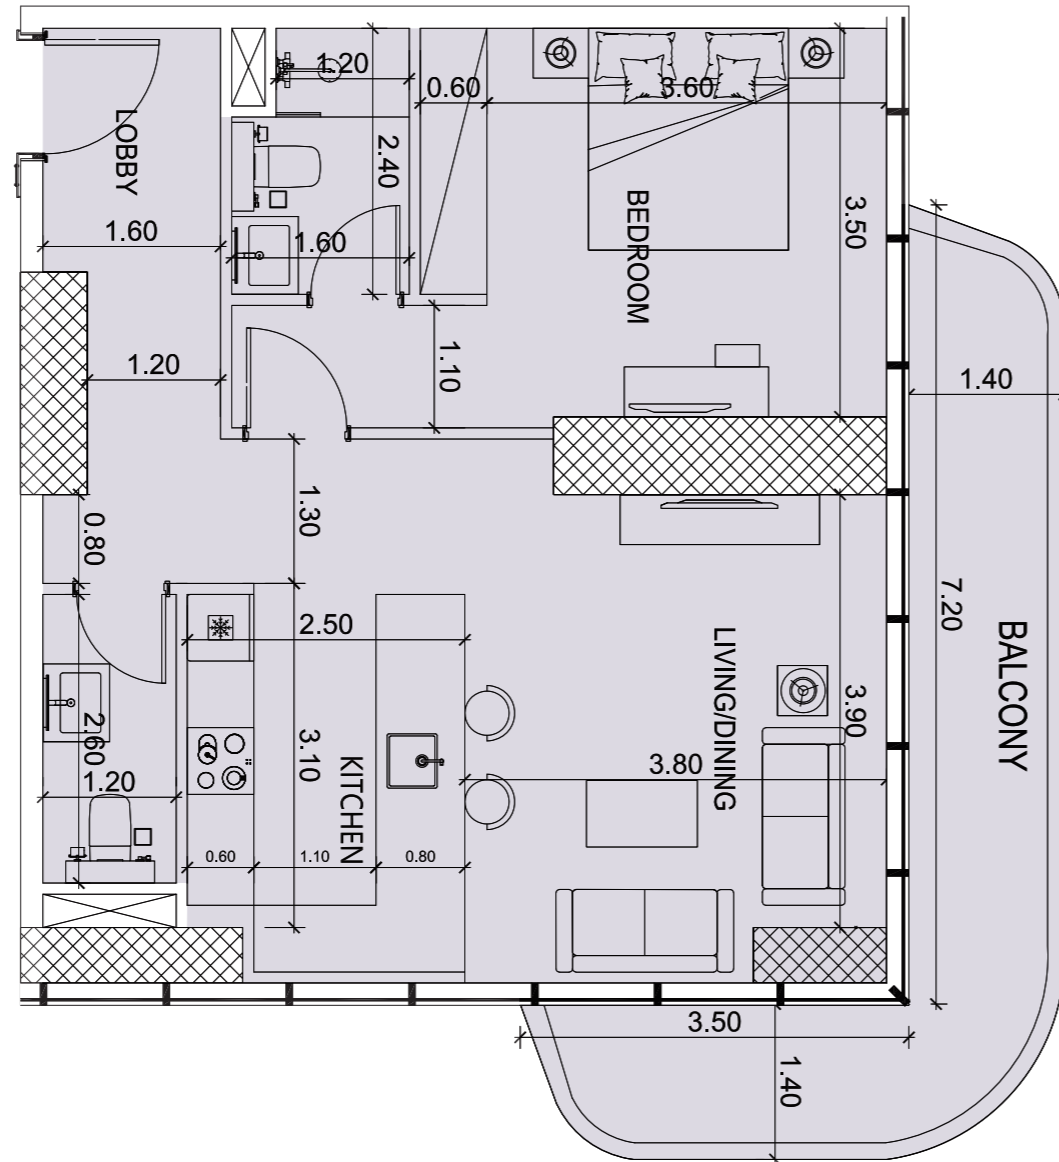


### KEY PLAN:

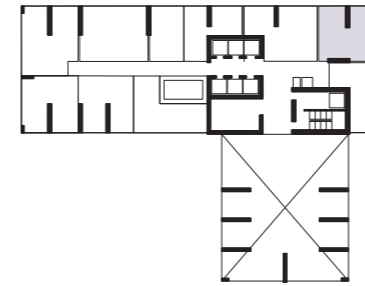


T2 WITH GYM - FLOORS: 2nd  
LEVELS: 6th

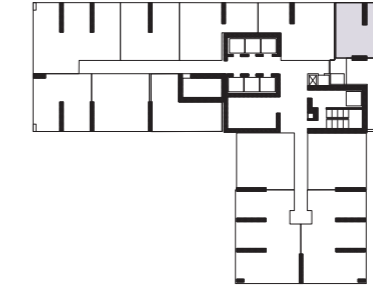

T4- FLOORS: (22-23)  
LEVELS: (26-27)

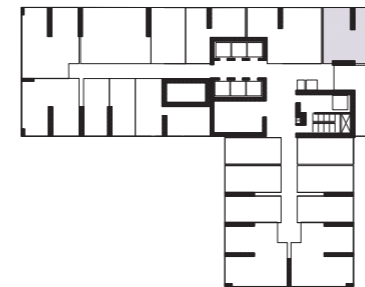

T1- FLOORS: (3-4-6-7-8-9-10)  
LEVELS: (7-8-9-10-11-12-13-14)

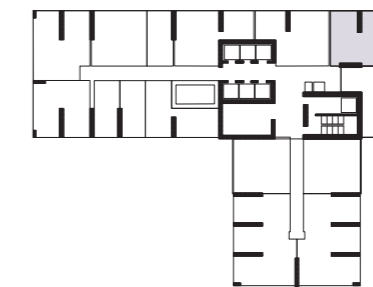

T2 - FLOORS: (11-12-13-14)  
LEVELS: (15-16-17-18)



Disclaimer: Any images and visualizations contained herein are provided for illustrative and marketing purposes only. All information contained herein is subject to change without notice and without liability and only the information contained in the final Sales and Purchase Agreement entered into between the Developer and Buyer will have any legal effect. All drawings and dimensions are approximate. Drawings are not to scale and subject to change without notice. The Developer reserves the right to make revisions. The units are taken from the typical floor of a building and dimensions of the units, balcony and the size of columns may vary depending on the floor level and orientation of the unit within the building to comply with the building authority regulations. E&OE




# FLOOR PLAN




## 1 BEDROOM TYPE C

### TYPE C-T1-T7


UNIT AREA	SQ.M	SQ.FT
SUITE	56.72	610
BALCONY	8.53	92
TOTAL	65.25	702.29

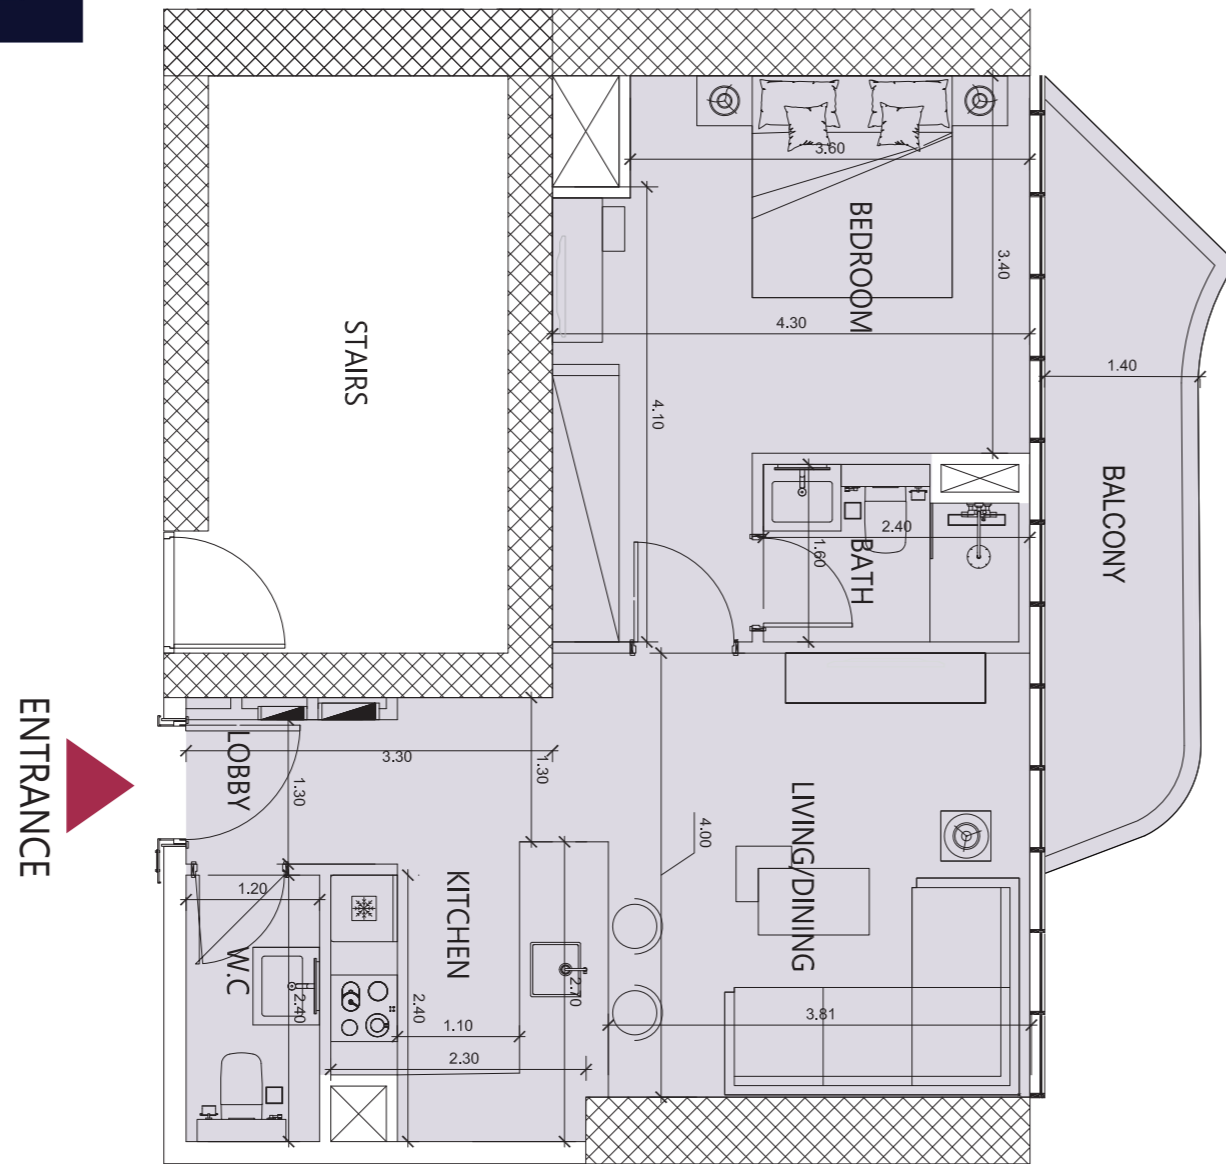


#### KEY PLAN:

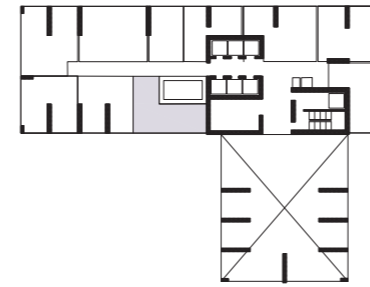


T2 WITH GYM - FLOORS: 2nd  
LEVELS: 6th

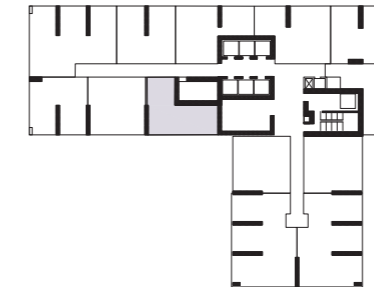


T4- FLOORS: (22-23)  
LEVELS: (26-27)

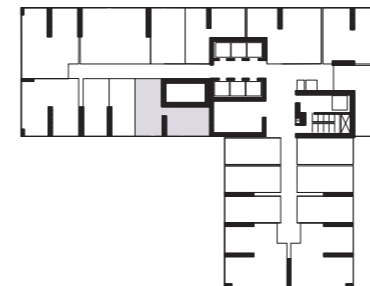


T1- FLOORS: (3-4-5-6-7-8-9-10)  
LEVELS: (7-8-9-10-11-12-13-14)

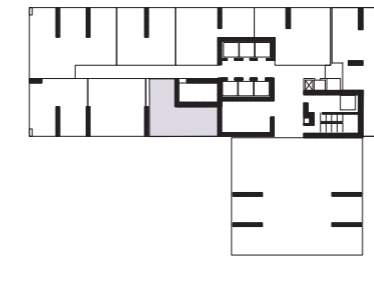


T5- FLOORS: (24-25-26-27-28-29-30-31)  
LEVELS: (28-29-30-31-32-33-34-35)

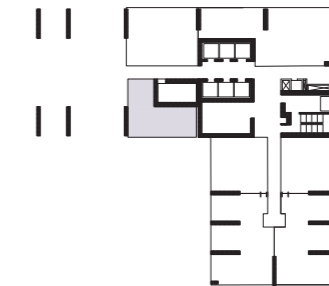


T3\_FLOORS: (16-17-18-19-20-21)  
LEVELS: (20-21-22-23-24-25)

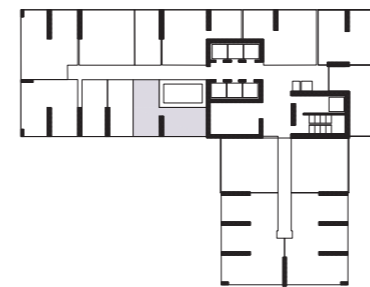

T2 - FLOORS: (11-12-13-14)  
LEVELS: (15-16-17-18)

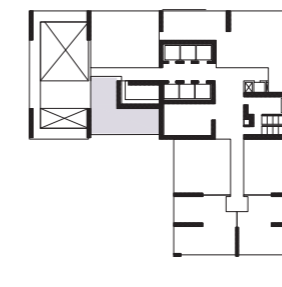

T6- FLOORS: (33-34-35-36-37-38-39-40)  
LEVELS: (37-38-39-40-41-42-43-44)

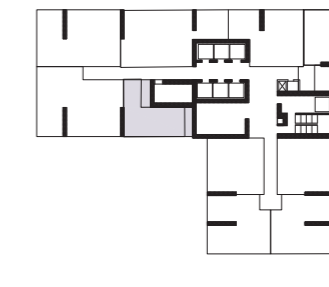

T7- FLOORS: (41-42)  
LEVELS: (45-46)

Disclaimer: Any images and visualizations contained herein are provided for illustrative and marketing purposes only. All information contained herein is subject to change without notice and without liability and only the information contained in the final Sales and Purchase Agreement entered into between the Developer and Buyer will have any legal effect. All drawings and dimensions are approximate. Drawings are not to scale and subject to change without notice. The Developer reserves the right to make revisions. The units are taken from the typical floor of a building and dimensions of the units, balcony and the size of columns may vary depending on the floor level and orientation of the unit within the building to comply with the building authority regulations. E&OE



# FLOOR PLAN




## 1 BEDROOM TYPE D


### TYPE D-T3

UNIT AREA	SQ.M	SQ.FT
SUITE	72.09	775.97
BALCONY	13.79	148
TOTAL	85.88	924

ENTRANCE

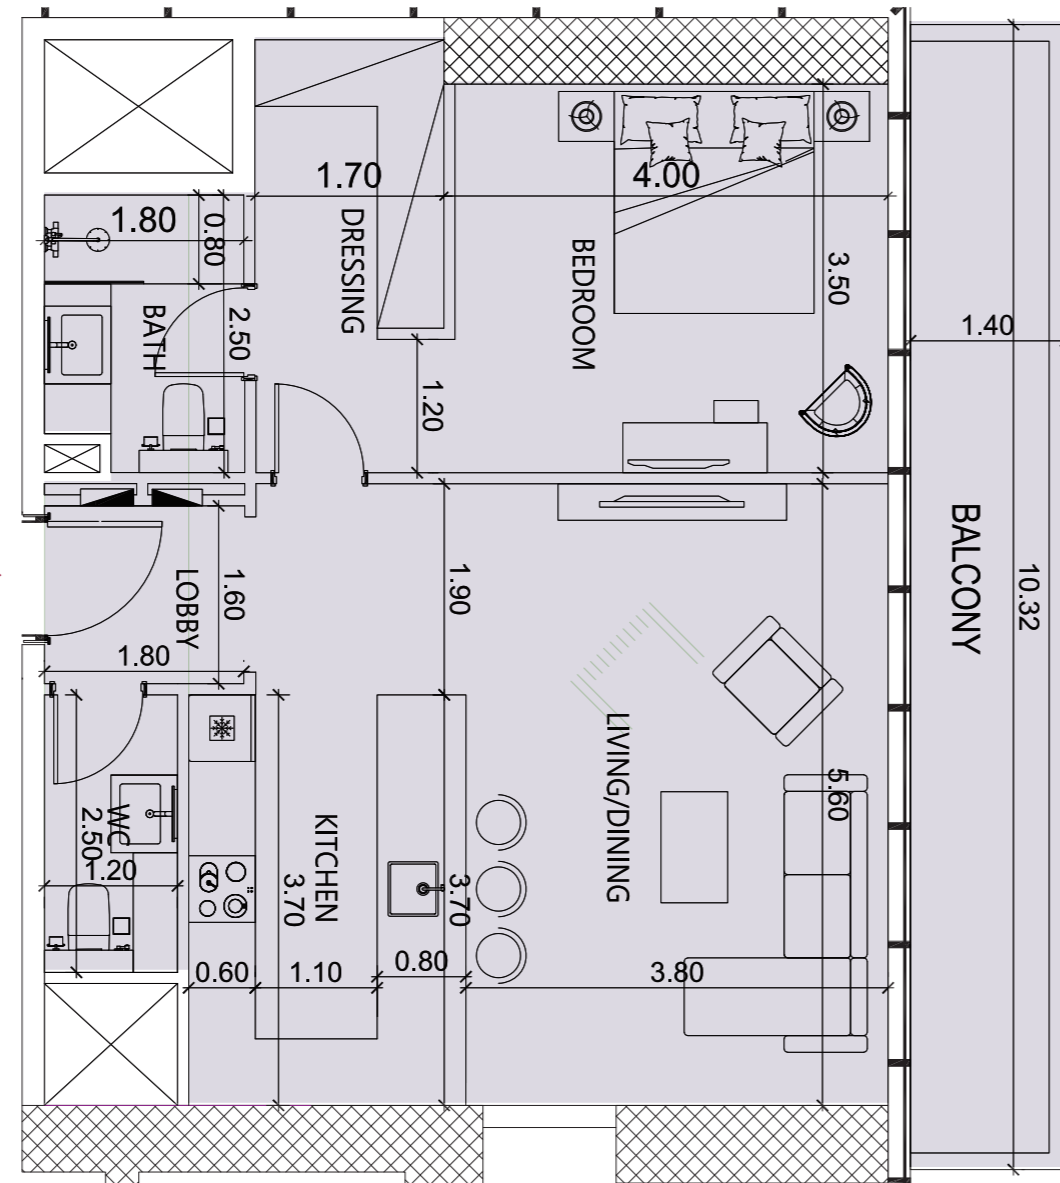

### KEY PLAN:

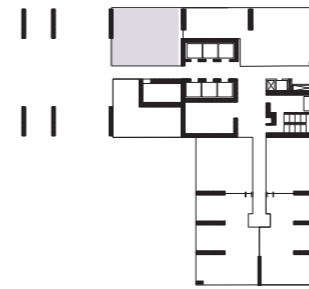

T3\_FLOORS: (16-17-18-19-20-21)  
 LEVELS: (20-21-22-23-24-25)



Disclaimer: Any images and visualizations contained herein are provided for illustrative and marketing purposes only. All information contained herein is subject to change without notice and without liability and only the information contained in the final Sales and Purchase Agreement entered into between the Developer and Buyer will have any legal effect. All drawings and dimensions are approximate. Drawings are not to scale and subject to change without notice. The Developer reserves the right to make revisions. The units are taken from the typical floor of a building and dimensions of the units, balcony and the size of columns may vary depending on the floor level and orientation of the unit within the building to comply with the building authority regulations. E&OE



# FLOOR PLAN




## 1 BEDROOM TYPE E


### TYPE E-T2-T7

UNIT AREA	SQ.M	SQ.FT
SUITE	57.36	617.4
BALCONY	9.56	103
TOTAL	66.92	720


ENTRANCE

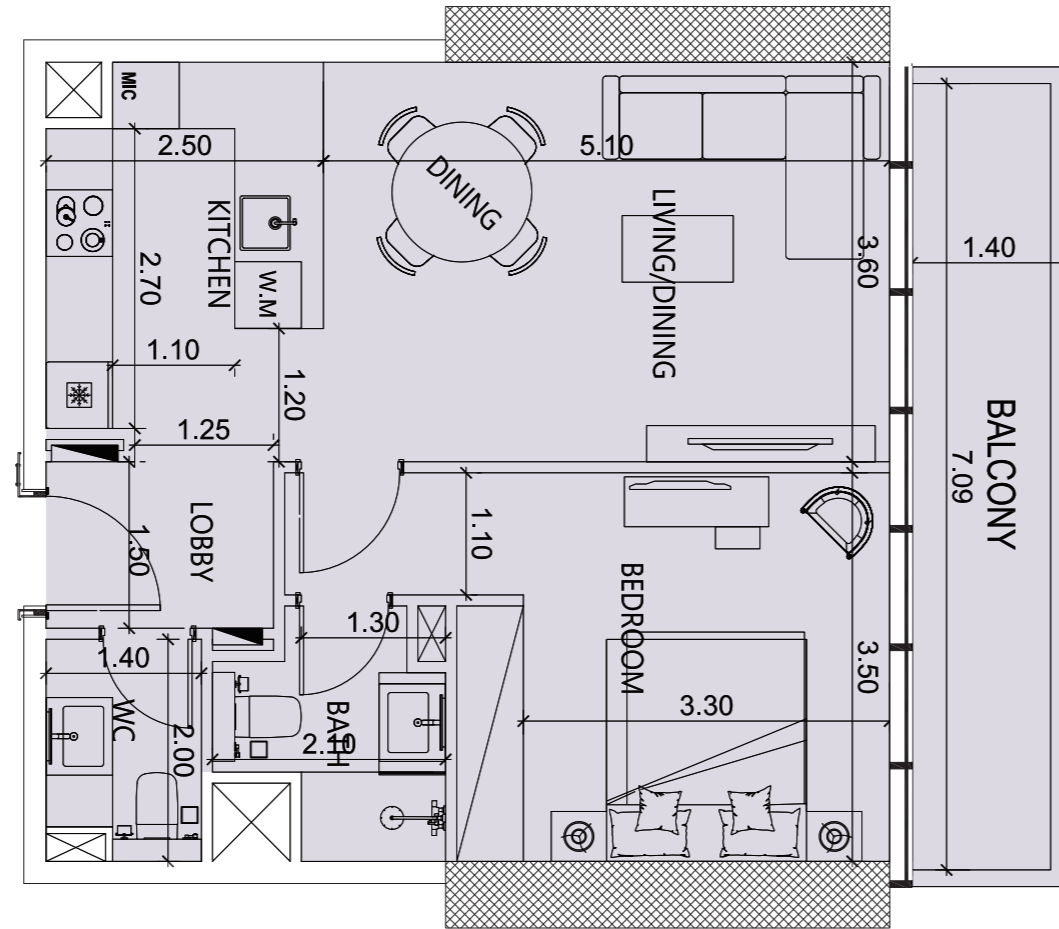


### KEY PLAN:

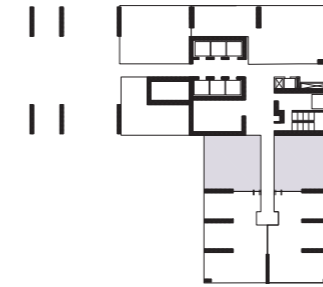


T3\_FLOORS: (16-17-18-19-20-21)  
LEVELS: (20-21-22-23-24-25)

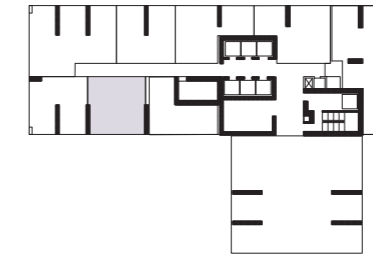

T5\_FLOORS: (24-25-26-27-28-29-30-31)  
LEVELS: (28-29-30-31-32-33-34-35)

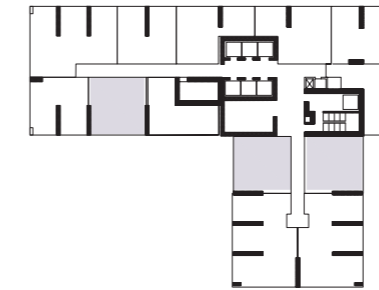


T4\_FLOORS: (22-23)  
LEVELS: (26-27)

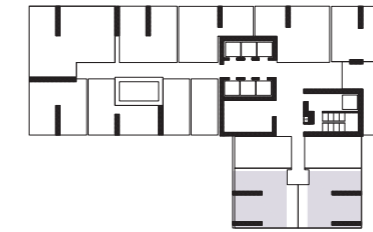

T6\_FLOORS: (33-34-35-36-37-38-39-40)  
LEVELS: (37-38-39-40-41-42-43-44)



T7\_FLOORS: (41-42)  
LEVELS: (45-46)

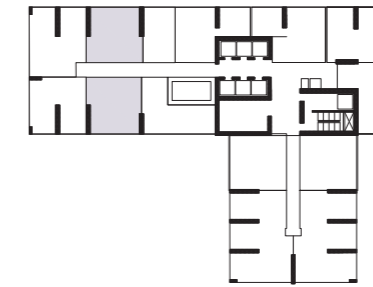

T2\_FLOORS: (11-12-13-14)  
LEVELS: (15-16-17-18)

Disclaimer: Any images and visualizations contained herein are provided for illustrative and marketing purposes only. All information contained herein is subject to change without notice and without liability and only the information contained in the final Sales and Purchase Agreement entered into between the Developer and Buyer will have any legal effect. All drawings and dimensions are approximate. Drawings are not to scale and subject to change without notice. The Developer reserves the right to make revisions. The units are taken from the typical floor of a building and dimensions of the units, balcony and the size of columns may vary depending on the floor level and orientation of the unit within the building to comply with the building authority regulations. E&OE




# FLOOR PLAN




## 1 BEDROOM TYPE F

TYPE F-T1, T6, T7


UNIT AREA	SQ.M	SQ.FT
SUITE	62.77	675.65
BALCONY	13.60	146
TOTAL	76.37	822

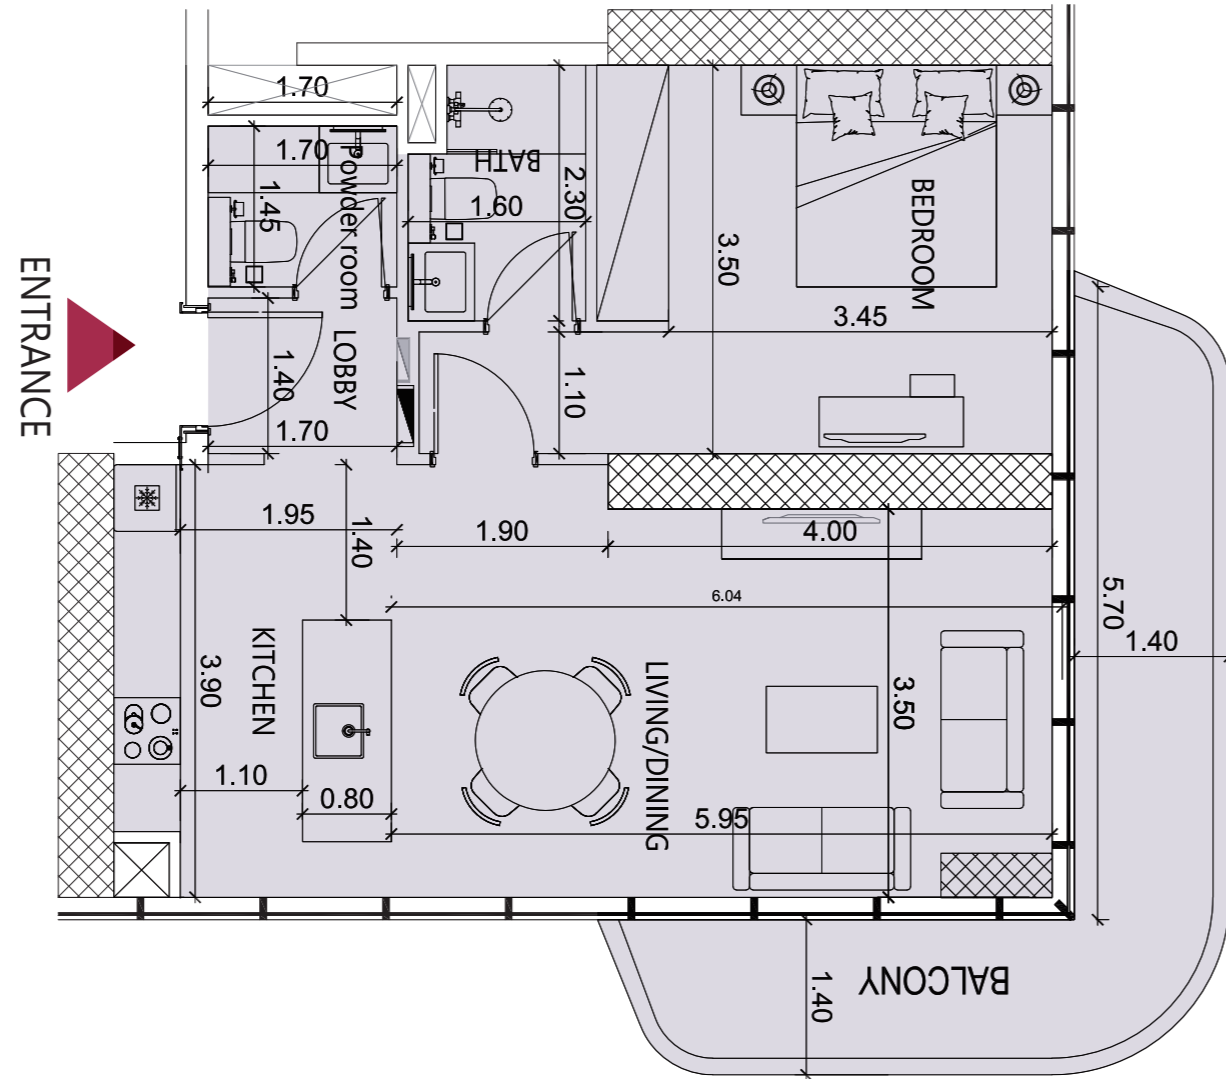


### KEY PLAN:

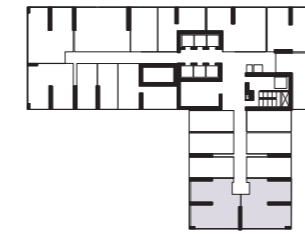

T1- FLOORS: (3-4-5-6-7-8-9-10)  
LEVELS: (7-8-9-10-11-12-13-14)

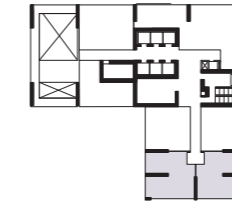

T6- FLOORS: (33-34-35-36-37-38-39-40)  
LEVELS: (37-38-39-40-41-42-43-44)

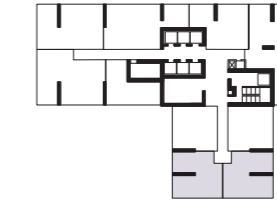

T7- FLOORS: (41-42)  
LEVELS: (45-46)

Disclaimer: Any images and visualizations contained herein are provided for illustrative and marketing purposes only. All information contained herein is subject to change without notice and without liability and only the information contained in the final Sales and Purchase Agreement entered into between the Developer and Buyer will have any legal effect. All drawings and dimensions are approximate. Drawings are not to scale and subject to change without notice. The Developer reserves the right to make revisions. The units are taken from the typical floor of a building and dimensions of the units, balcony and the size of columns may vary depending on the floor level and orientation of the unit within the building to comply with the building authority regulations. E&OE




# FLOOR PLAN




## 1 BEDROOM TYPE G

### TYPE G-T4, T5


UNIT AREA	SQ.M	SQ.FT
SUITE	59.89	644.65
BALCONY	10.39	112
TOTAL	70.28	756

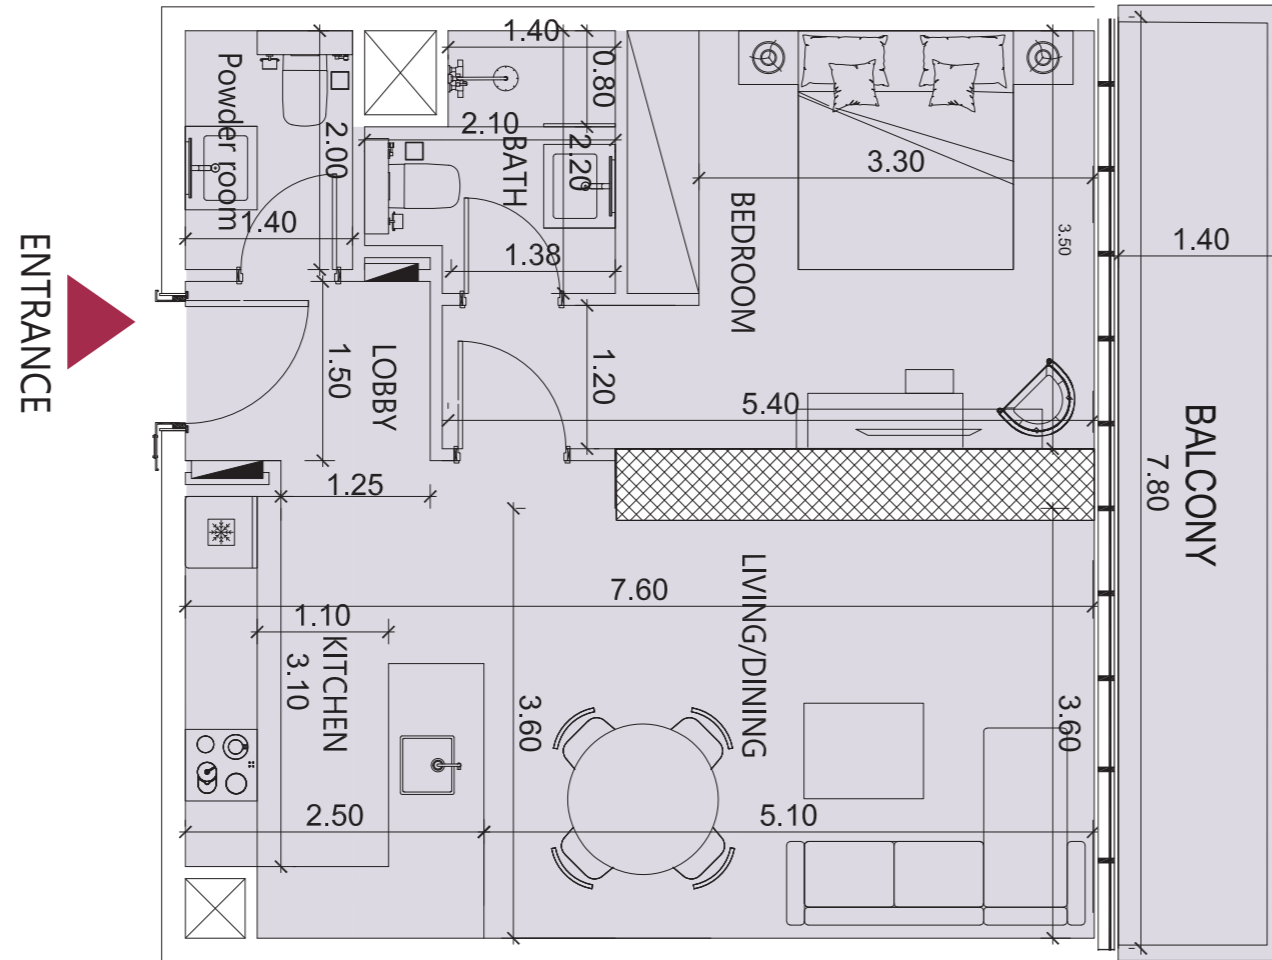

#### KEY PLAN:

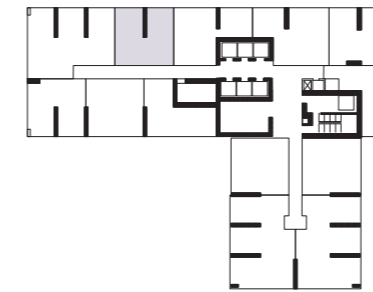

T4- FLOORS: (22-23)  
LEVELS: (26-27)

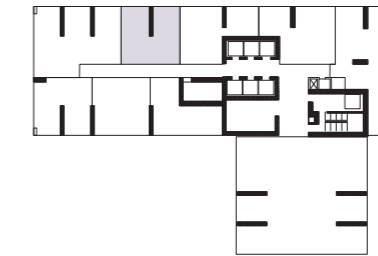

T5- FLOORS: (24-25-26-27-28-29-30-31)  
LEVELS: (28-29-30-31-32-33-34-35)



Disclaimer: Any images and visualizations contained herein are provided for illustrative and marketing purposes only. All information contained herein is subject to change without notice and without liability and only the information contained in the final Sales and Purchase Agreement entered into between the Developer and Buyer will have any legal effect. All drawings and dimensions are approximate. Drawings are not to scale and subject to change without notice. The Developer reserves the right to make revisions. The units are taken from the typical floor of a building and dimensions of the units, balcony and the size of columns may vary depending on the floor level and orientation of the unit within the building to comply with the building authority regulations. E&OE




# FLOOR PLAN




## 1 BEDROOM TYPE H

### TYPE H-T1, T2, T7


UNIT AREA	SQ.M	SQ.FT
SUITE	56.05	603
BALCONY	17.45	188
TOTAL	73.50	791

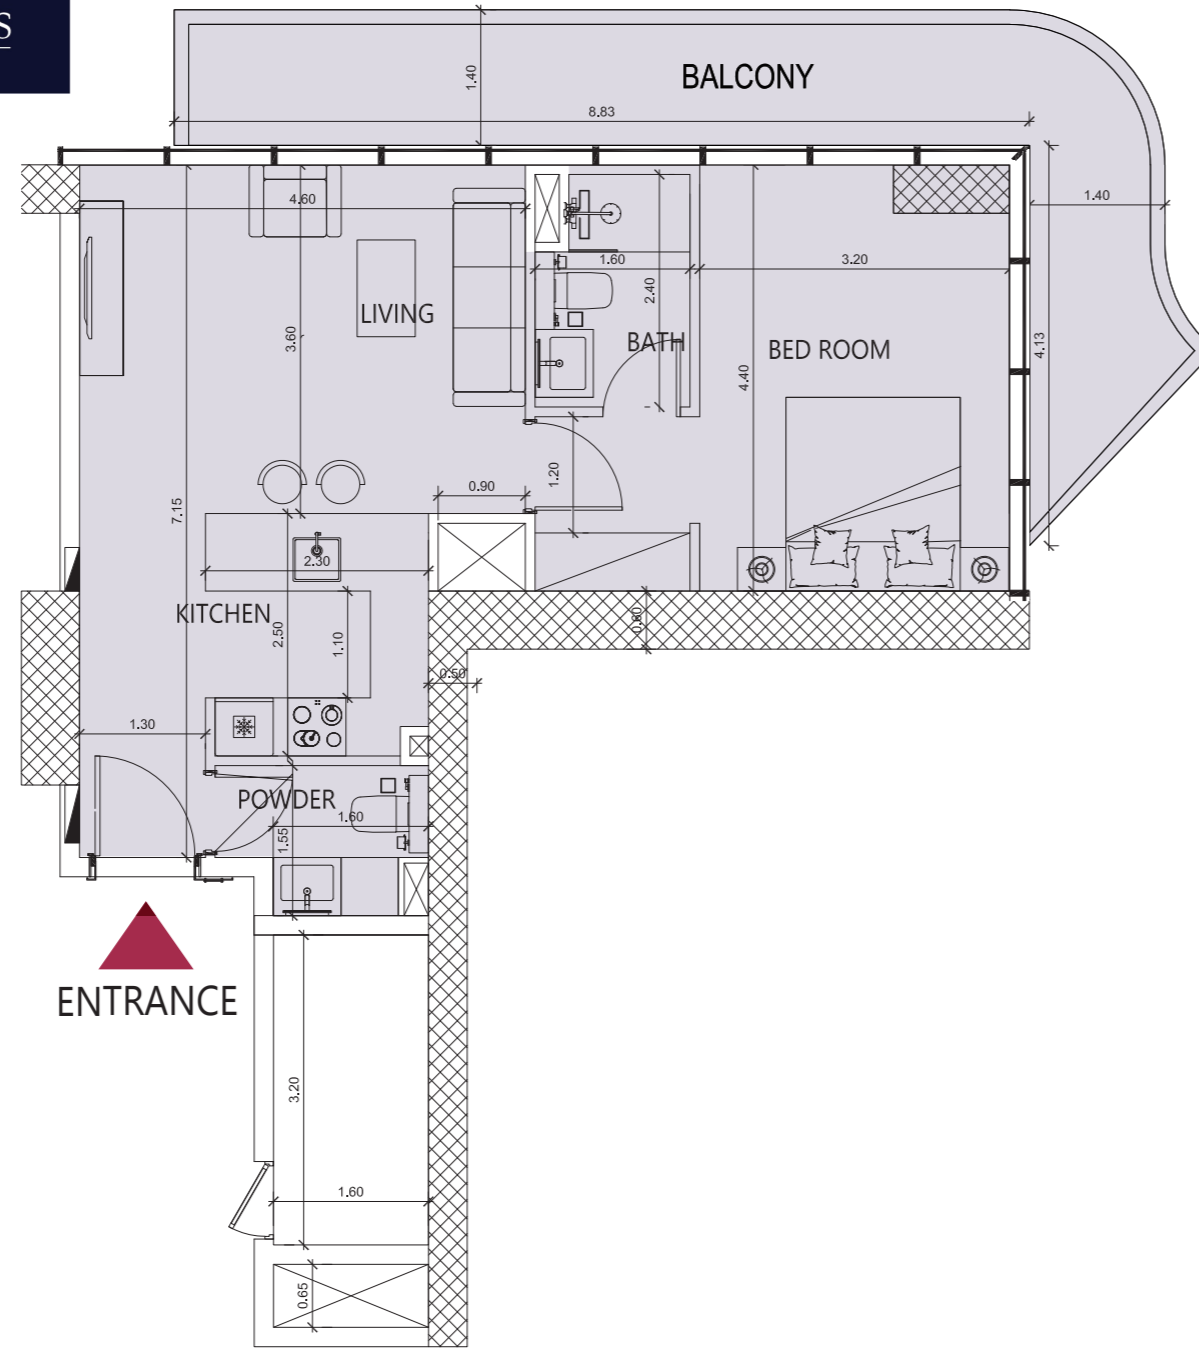


#### KEY PLAN:

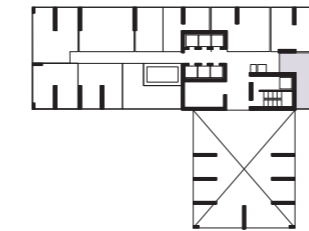

T2-WITH GYM- FLOORS: 2nd  
LEVELS: 6th

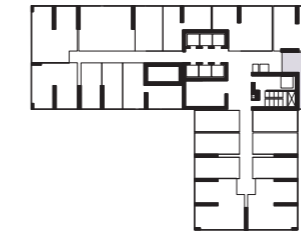

T1- FLOORS: (3-4-6-7-8-9-10)  
LEVELS: (7-8-9-10-11-12-13-14)

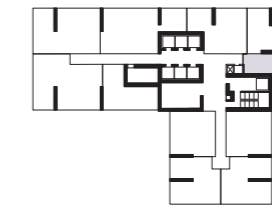

T7- FLOORS: (41-42)  
LEVELS: (45-46)

Disclaimer: Any images and visualizations contained herein are provided for illustrative and marketing purposes only. All information contained herein is subject to change without notice and without liability and only the information contained in the final Sales and Purchase Agreement entered into between the Developer and Buyer will have any legal effect. All drawings and dimensions are approximate. Drawings are not to scale and subject to change without notice. The Developer reserves the right to make revisions. The units are taken from the typical floor of a building and dimensions of the units, balcony and the size of columns may vary depending on the floor level and orientation of the unit within the building to comply with the building authority regulations. E&OE




# FLOOR PLAN




## 1 BEDROOM TYPE I

### TYPE I-T1, T2


UNIT AREA	SQ.M	SQ.FT
SUITE	67.62	727.9
BALCONY	20.70	222.8
TOTAL	88.32	951

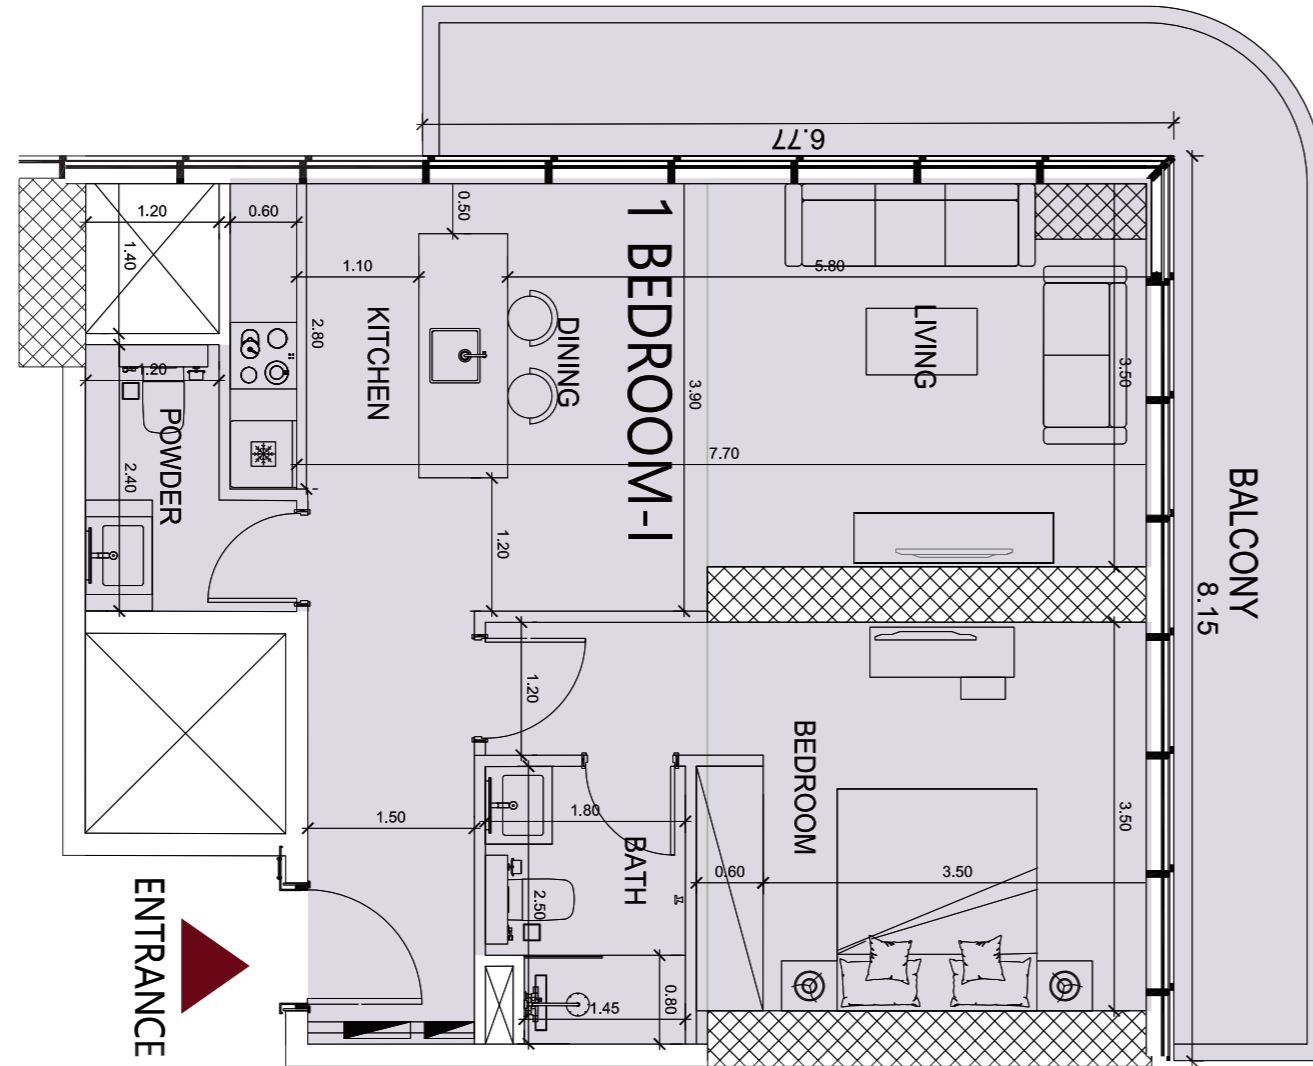


#### KEY PLAN:

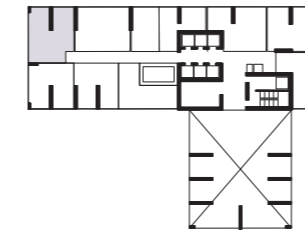

T2-WITH GYM- FLOORS: 2ND  
LEVELS: 6th

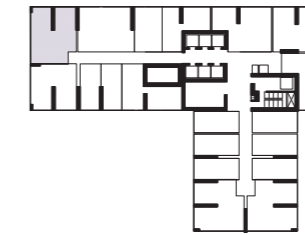

T1- FLOORS: (3-4-5-6-7-8-9-10)  
LEVELS: (7-8-9-10-11-12-13-14)

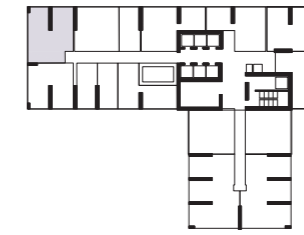

T2 - FLOORS: (11-12-13-14)  
LEVELS: (15-16-17-18)



Disclaimer: Any images and visualizations contained herein are provided for illustrative and marketing purposes only. All information contained herein is subject to change without notice and without liability and only the information contained in the final Sales and Purchase Agreement entered into between the Developer and Buyer will have any legal effect. All drawings and dimensions are approximate. Drawings are not to scale and subject to change without notice. The Developer reserves the right to make revisions. The units are taken from the typical floor of a building and dimensions of the units, balcony and the size of columns may vary depending on the floor level and orientation of the unit within the building to comply with the building authority regulations. E&OE



# FLOOR PLAN




## 1 BEDROOM TYPE J


TYPE J-T1, T2, T4, T5

UNIT AREA	SQ.M	SQ.FT
SUITE	59.85	644.22
BALCONY	14.61	157
TOTAL	74.46	801



ENTRANCE

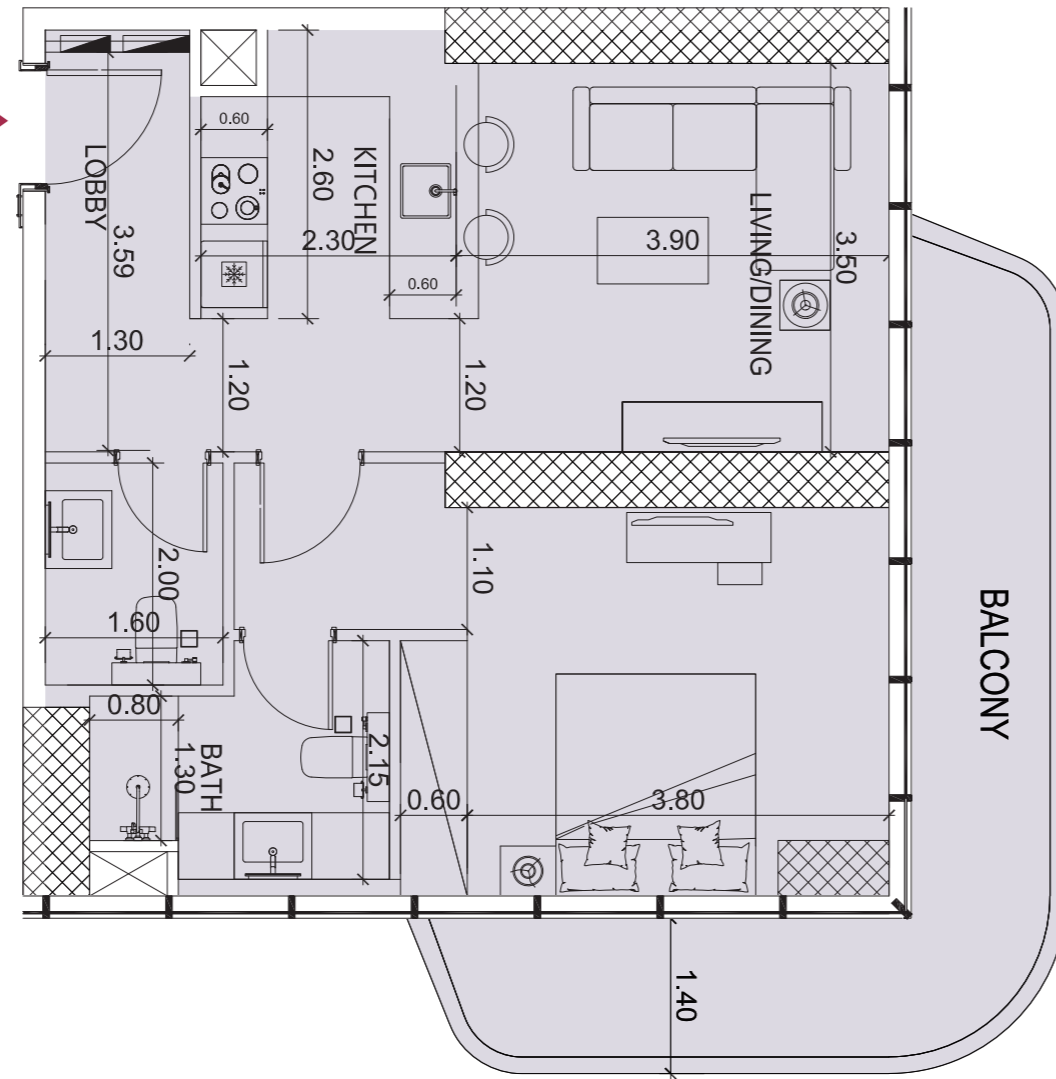

### KEY PLAN:

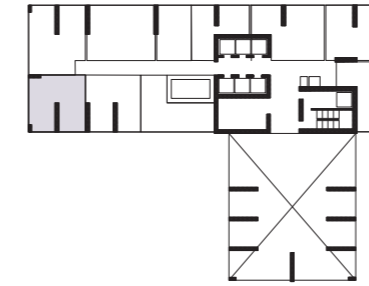


T2-WITH GYM- FLOORS: 2ND  
LEVELS: 6th

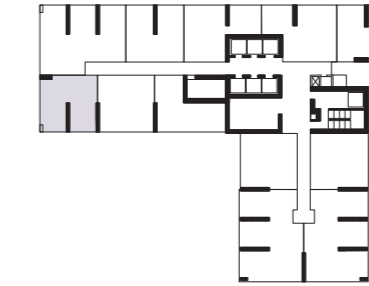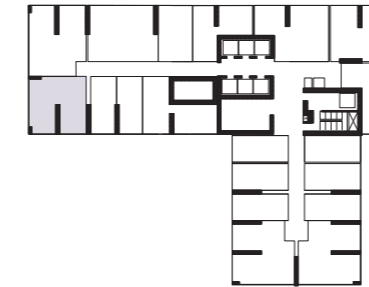

T4- FLOORS: (22-23)  
LEVELS: (26-27)

T1- FLOORS: (3-4-5-6-7-8-9-10)  
LEVELS: (7-8-9-10-11-12-13-14)

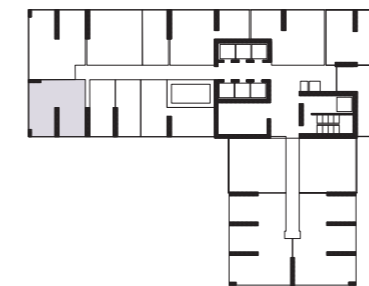

T2 - FLOORS: (11-12-13-14)  
LEVELS: (15-16-17-18)

T5- FLOORS: (24-25-26-27-28-29-30-31)  
LEVELS: (28-29-30-31-32-33-34-35)




Disclaimer: Any images and visualizations contained herein are provided for illustrative and marketing purposes only. All information contained herein is subject to change without notice and without liability and only the information contained in the final Sales and Purchase Agreement entered into between the Developer and Buyer will have any legal effect. All drawings and dimensions are approximate. Drawings are not to scale and subject to change without notice. The Developer reserves the right to make revisions. The units are taken from the typical floor of a building and dimensions of the units, balcony and the size of columns may vary depending on the floor level and orientation of the unit within the building to comply with the building authority regulations. E&OE



FLOOR PLAN



# TWO-BEDROOM LAYOUTS

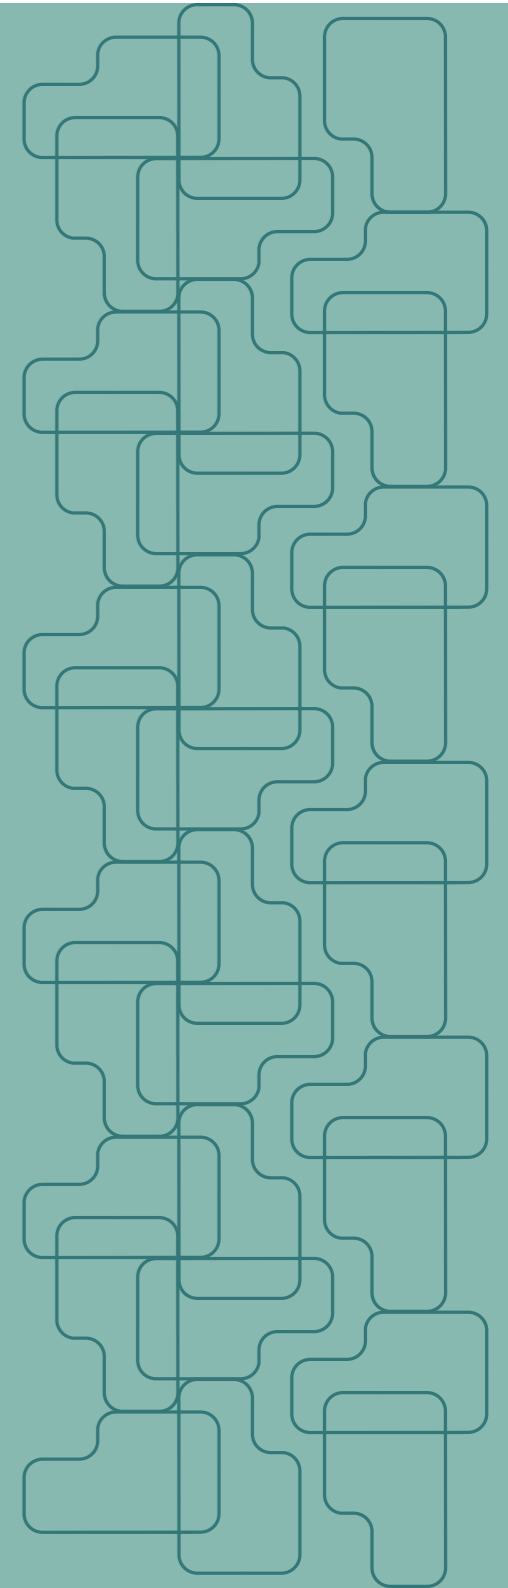




# FLOOR PLAN



## 2 BEDROOM TYPE A

### TYPE A-T5, T7


UNIT AREA	SQ.M	SQ.FT
SUITE	112.47	1210.61
BALCONY	41.48	446.49
TOTAL	153.95	1657

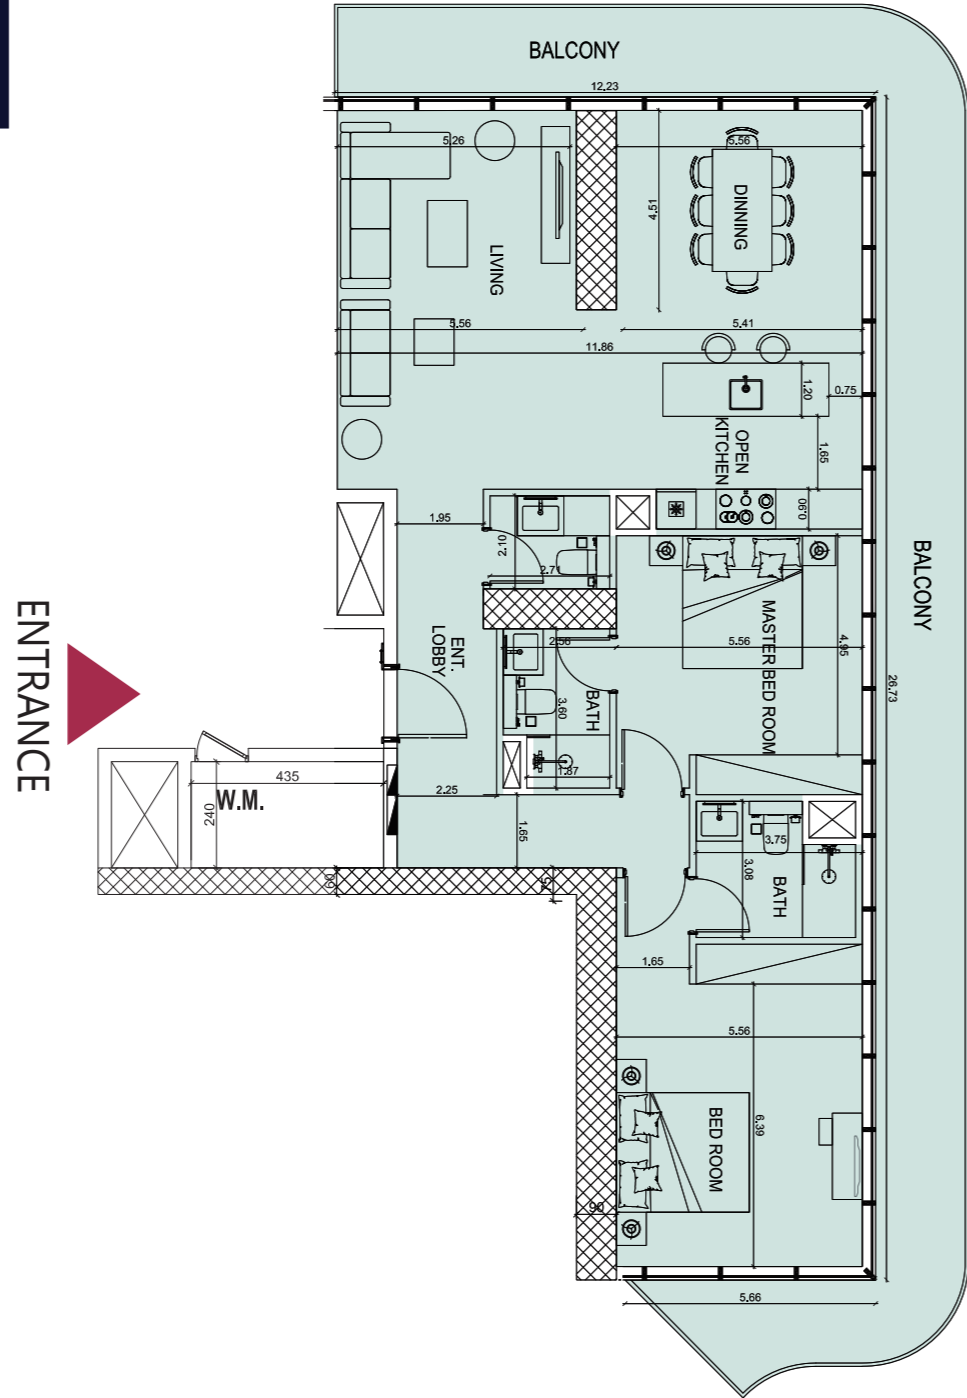

#### KEY PLAN:



T5- FLOORS: (24-25-26-27-28-29-30-31)  
LEVELS: (28-29-30-31-32-33-34-35)

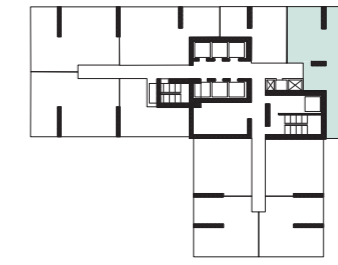

T7- FLOORS: (41-42)  
LEVELS: (45-46)



Disclaimer: Any images and visualizations contained herein are provided for illustrative and marketing purposes only. All information contained herein is subject to change without notice and without liability and only the information contained in the final Sales and Purchase Agreement entered into between the Developer and Buyer will have any legal effect. All drawings and dimensions are approximate. Drawings are not to scale and subject to change without notice. The Developer reserves the right to make revisions. The units are taken from the typical floor of a building and dimensions of the units, balcony and the size of columns may vary depending on the floor level and orientation of the unit within the building to comply with the building authority regulations. E&OE




# FLOOR PLAN




## 2 BEDROOM TYPE B

### TYPE B-T4, T5


UNIT AREA	SQ.M	SQ.FT
SUITE	98.24	1057.44
BALCONY	17.67	190.19
TOTAL	115.91	1248

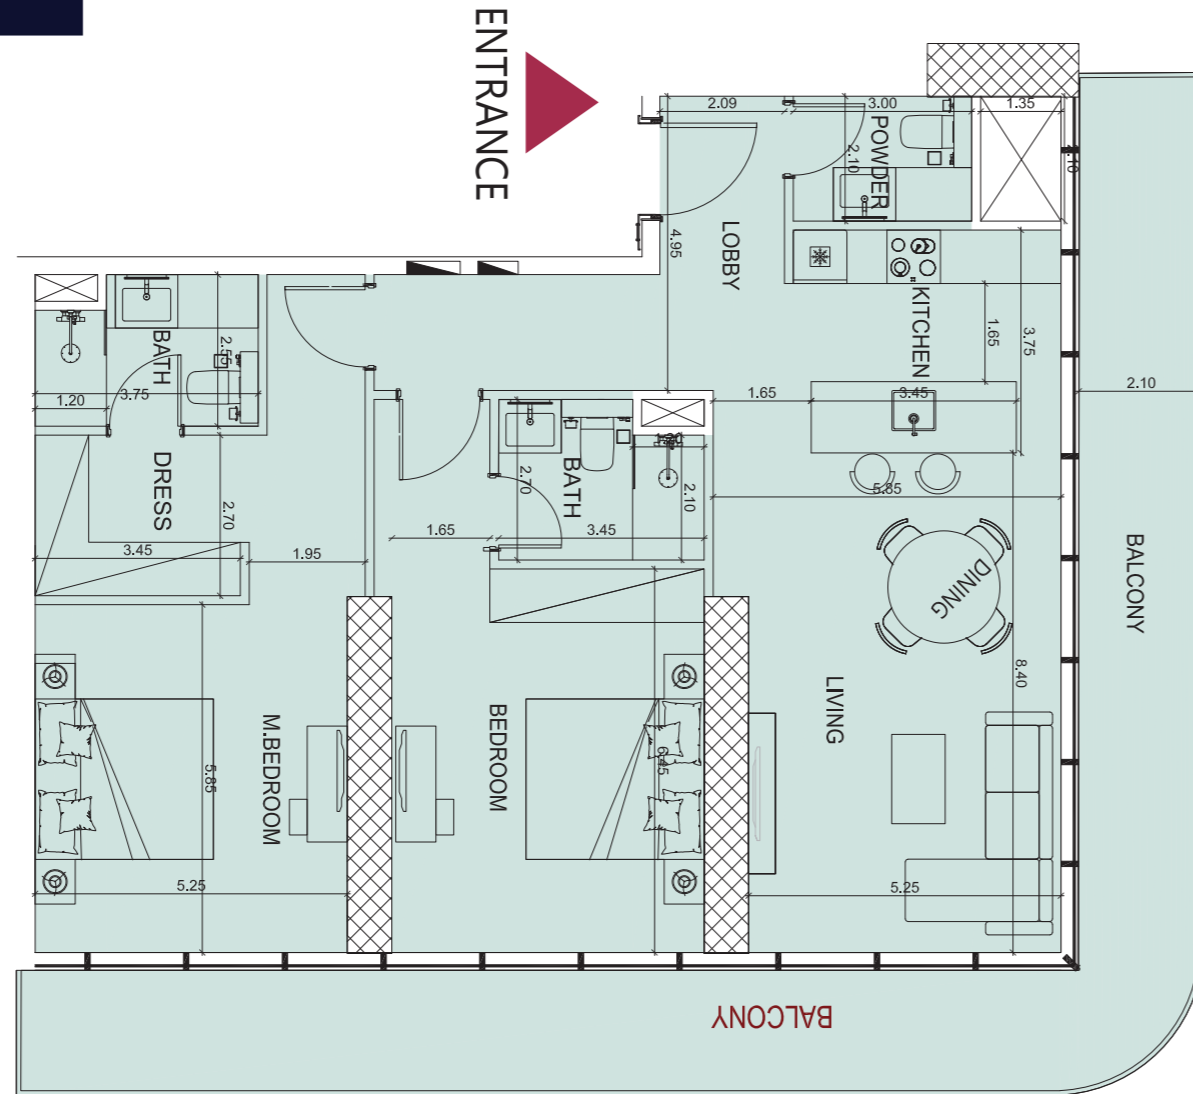

#### KEY PLAN:

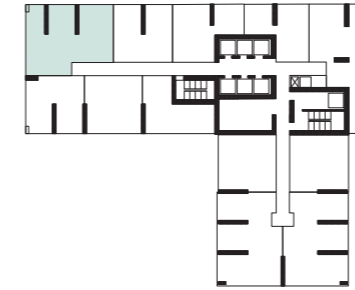

T4- FLOORS: (22-23)  
LEVELS: (26-27)

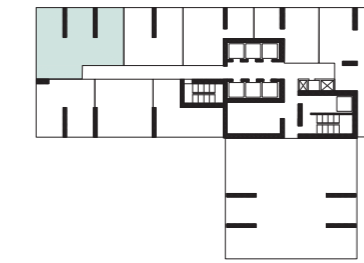

T5- FLOORS: (24-25-26-27-28-29-30-31)  
LEVELS: (28-29-30-31-32-33-34-35)



Disclaimer: Any images and visualizations contained herein are provided for illustrative and marketing purposes only. All information contained herein is subject to change without notice and without liability and only the information contained in the final Sales and Purchase Agreement entered into between the Developer and Buyer will have any legal effect. All drawings and dimensions are approximate. Drawings are not to scale and subject to change without notice. The Developer reserves the right to make revisions. The units are taken from the typical floor of a building and dimensions of the units, balcony and the size of columns may vary depending on the floor level and orientation of the unit within the building to comply with the building authority regulations. E&OE



# FLOOR PLAN




## 2 BEDROOM TYPE C


### TYPE C-T7

UNIT AREA	SQ.M	SQ.FT
SUITE	89.73	965.84
BALCONY	18.90	203
TOTAL	108.63	1169

ENTRANCE

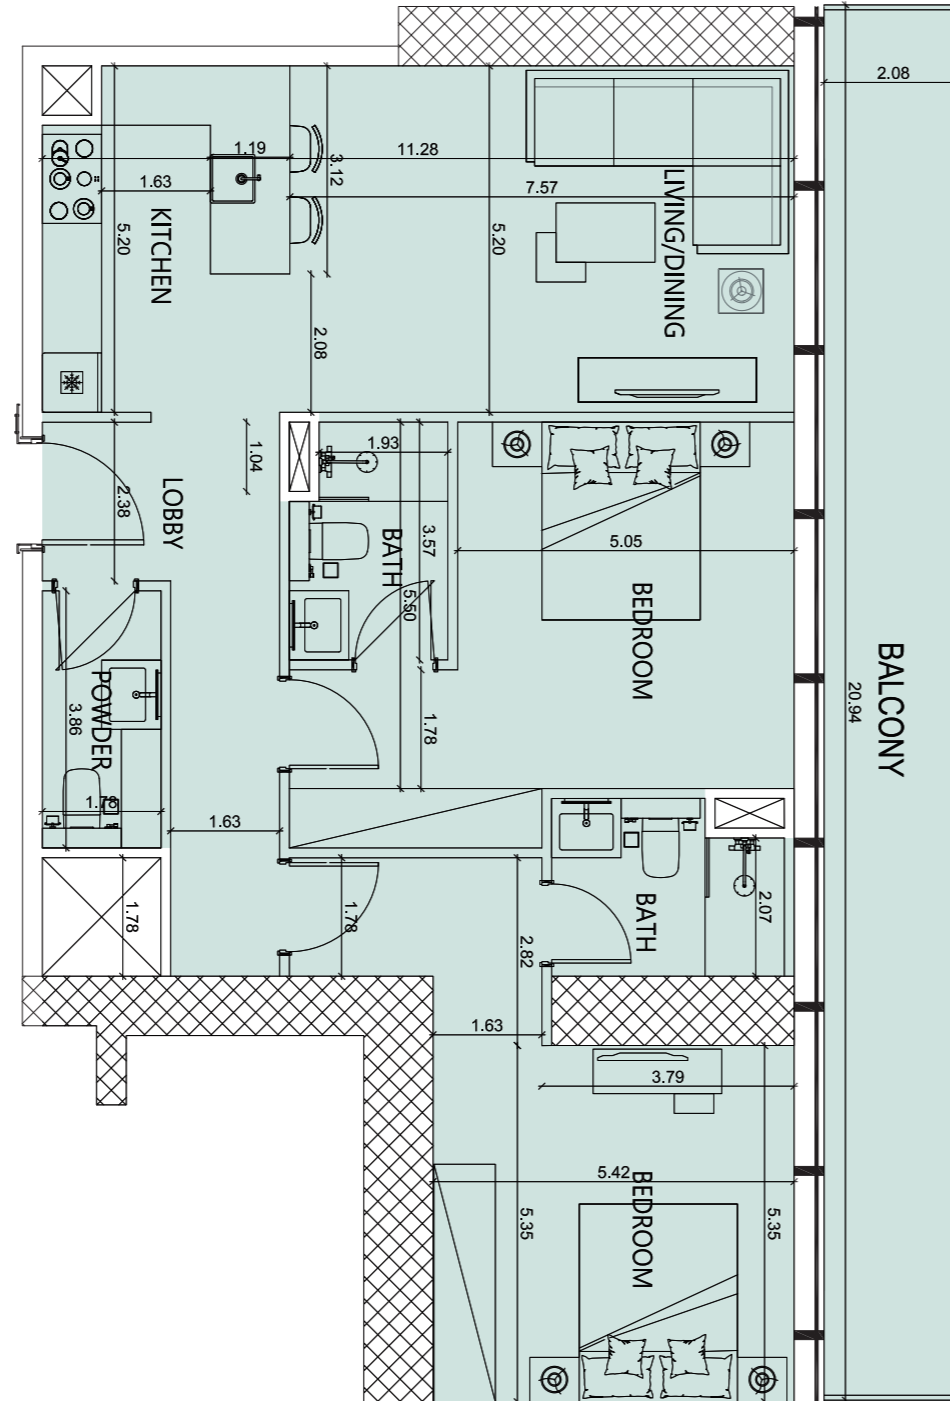

#### KEY PLAN:

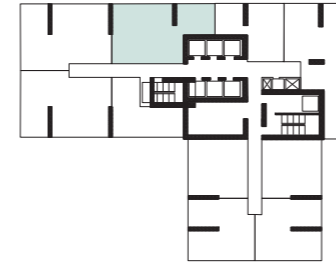

T7- FLOORS: (41-42)  
LEVELS: (45-46)



Disclaimer: Any images and visualizations contained herein are provided for illustrative and marketing purposes only. All information contained herein is subject to change without notice and without liability and only the information contained in the final Sales and Purchase Agreement entered into between the Developer and Buyer will have any legal effect. All drawings and dimensions are approximate. Drawings are not to scale and subject to change without notice. The Developer reserves the right to make revisions. The units are taken from the typical floor of a building and dimensions of the units, balcony and the size of columns may vary depending on the floor level and orientation of the unit within the building to comply with the building authority regulations. E&OE




# FLOOR PLAN




## 2 BEDROOM TYPE D

### TYPE D-T3, T4

UNIT AREA	SQ.M	SQ.FT
SUITE	96.09	1034.30
BALCONY	27.55	296.54
TOTAL	123.64	1331

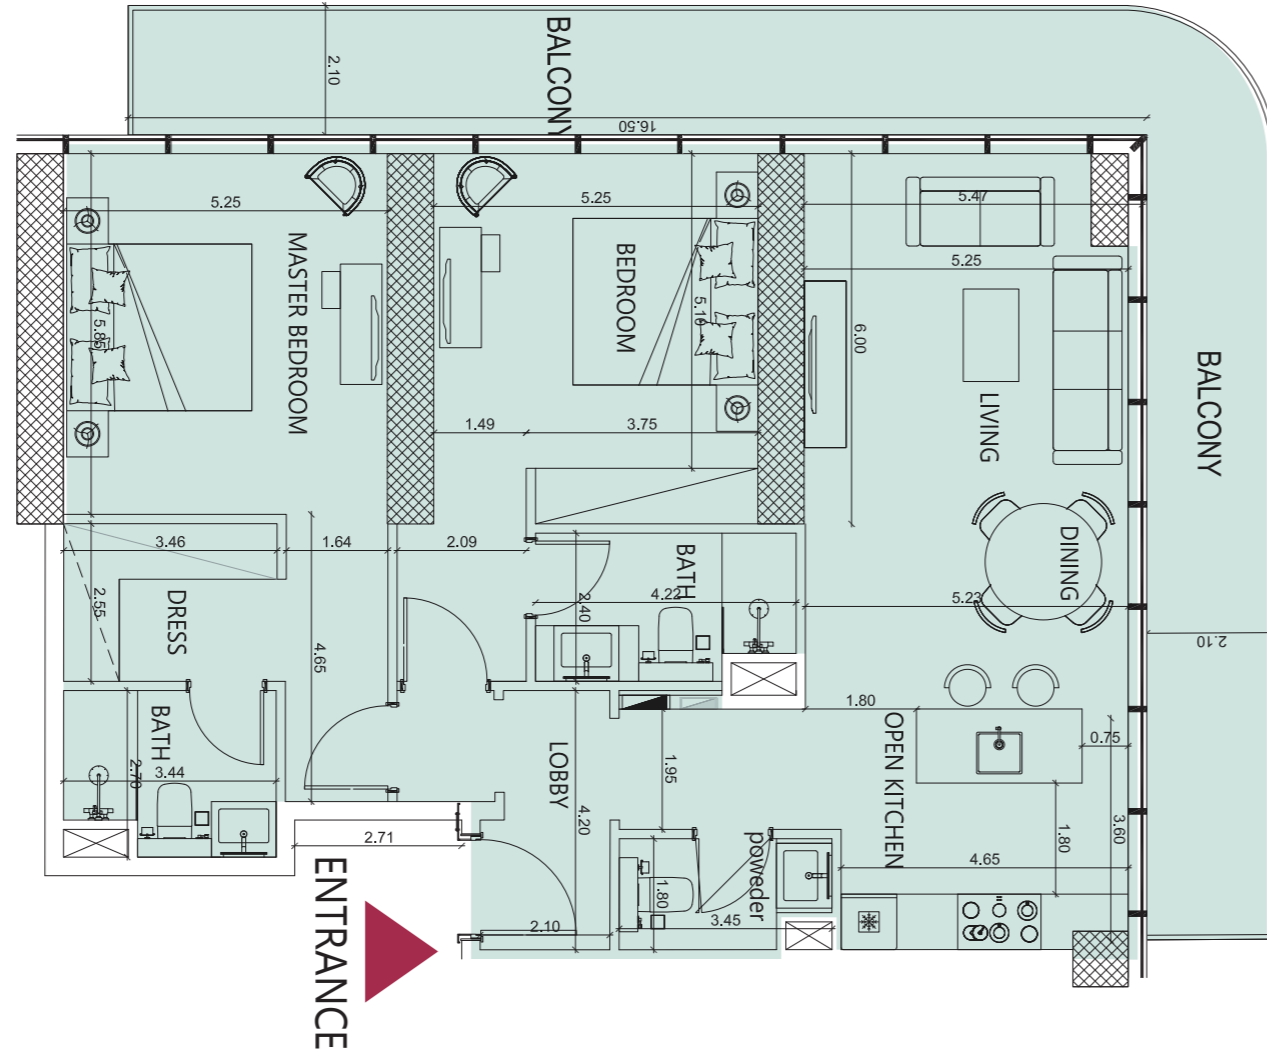

#### KEY PLAN:

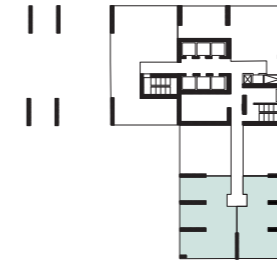

T3\_FLOORS: (16-17-18-19-20-21)  
LEVELS: (20-21-22-23-24-25)



T4- FLOORS: (22-23)  
LEVELS: (26-27)



Disclaimer: Any images and visualizations contained herein are provided for illustrative and marketing purposes only. All information contained herein is subject to change without notice and without liability and only the information contained in the final Sales and Purchase Agreement entered into between the Developer and Buyer will have any legal effect. All drawings and dimensions are approximate. Drawings are not to scale and subject to change without notice. The Developer reserves the right to make revisions. The units are taken from the typical floor of a building and dimensions of the units, balcony and the size of columns may vary depending on the floor level and orientation of the unit within the building to comply with the building authority regulations. E&OE




# FLOOR PLAN




## 2 BEDROOM TYPE E

### TYPE E-T3, T6

UNIT AREA	SQ.M	SQ.FT
SUITE	112.31	1208.89
BALCONY	33.54	361.02
TOTAL	145.85	1570

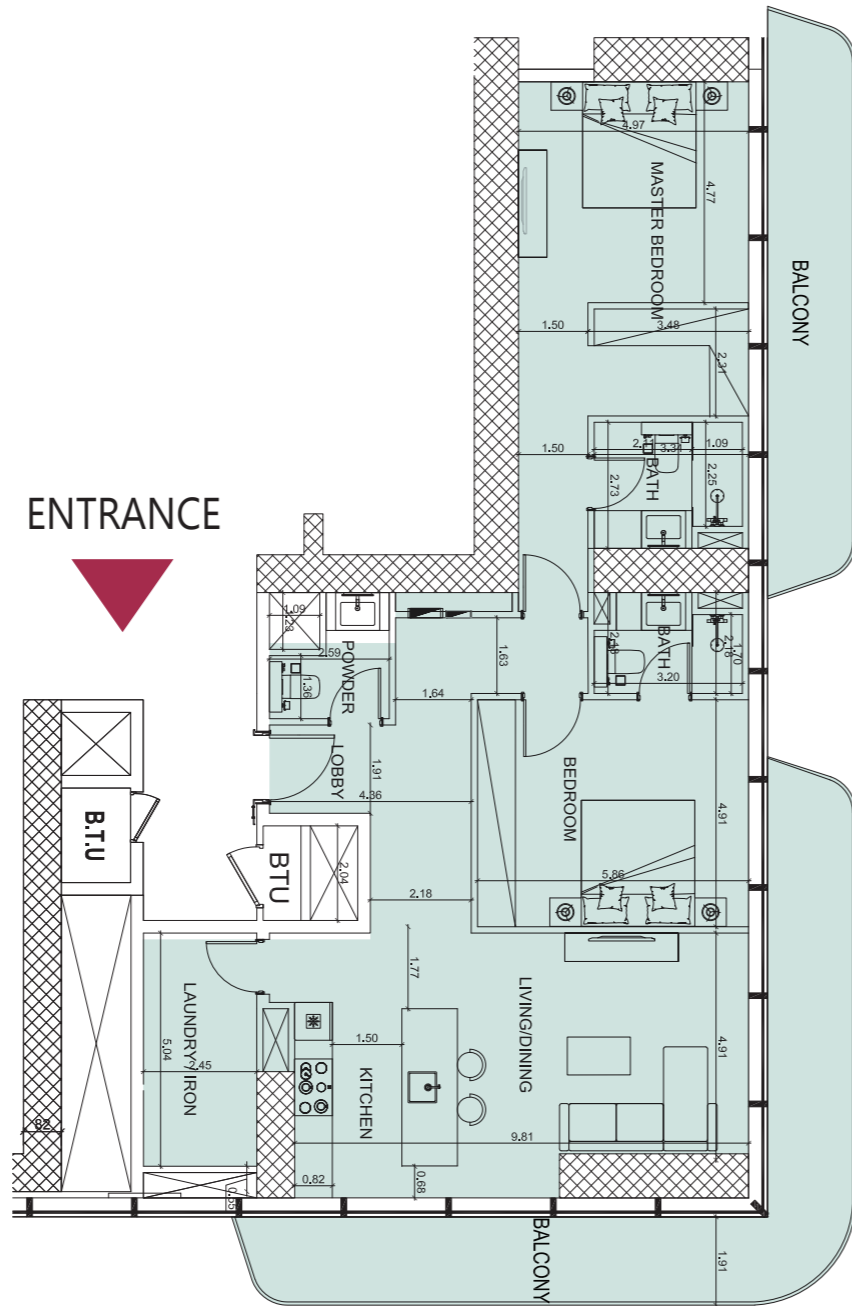

### KEY PLAN:

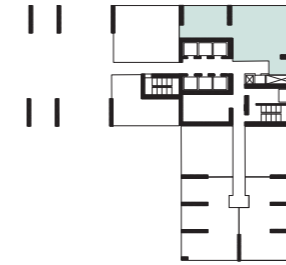

T3\_FLOORS: (16-17-18-19-20-21)  
LEVELS: (20-21-22-23-24-25)



T6- FLOORS: (33-34-35-36-37-38-39-40)  
LEVELS: (37-38-39-40-41-42-43-44)



Disclaimer: Any images and visualizations contained herein are provided for illustrative and marketing purposes only. All information contained herein is subject to change without notice and without liability and only the information contained in the final Sales and Purchase Agreement entered into between the Developer and Buyer will have any legal effect. All drawings and dimensions are approximate. Drawings are not to scale and subject to change without notice. The Developer reserves the right to make revisions. The units are taken from the typical floor of a building and dimensions of the units, balcony and the size of columns may vary depending on the floor level and orientation of the unit within the building to comply with the building authority regulations. E&OE




# FLOOR PLAN




## 2 BEDROOM TYPE F

### TYPE F-T3

UNIT AREA	SQ.M	SQ.FT
SUITE	143.32	1542.68
BALCONY	35.33	380.29
TOTAL	178.65	1923

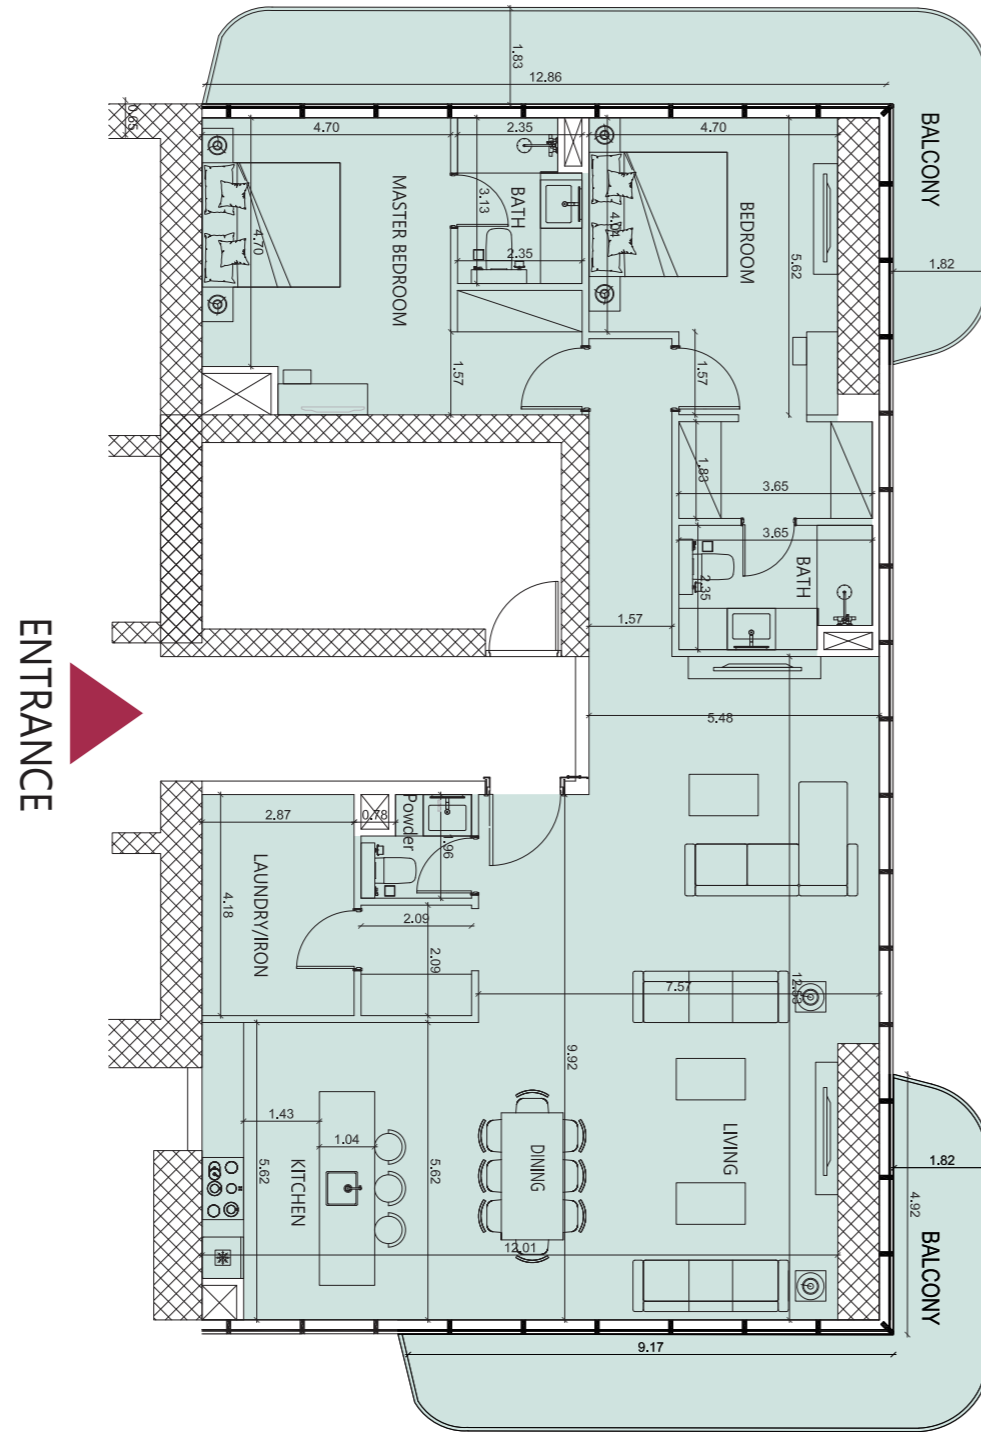

#### KEY PLAN:

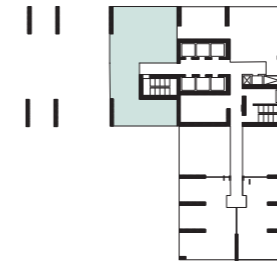

T3\_FLOORS: (17-18-19-20-21)  
LEVELS: (21-22-23-24-25)



Disclaimer: Any images and visualizations contained herein are provided for illustrative and marketing purposes only. All information contained herein is subject to change without notice and without liability and only the information contained in the final Sales and Purchase Agreement entered into between the Developer and Buyer will have any legal effect. All drawings and dimensions are approximate. Drawings are not to scale and subject to change without notice. The Developer reserves the right to make revisions. The units are taken from the typical floor of a building and dimensions of the units, balcony and the size of columns may vary depending on the floor level and orientation of the unit within the building to comply with the building authority regulations. E&OE




# FLOOR PLAN




## 2 BEDROOM TYPE G

### TYPE G-T7

UNIT AREA	SQ.M	SQ.FT
SUITE	97.52	1050.34
BALCONY	28.69	308.81
TOTAL	126.21	1359

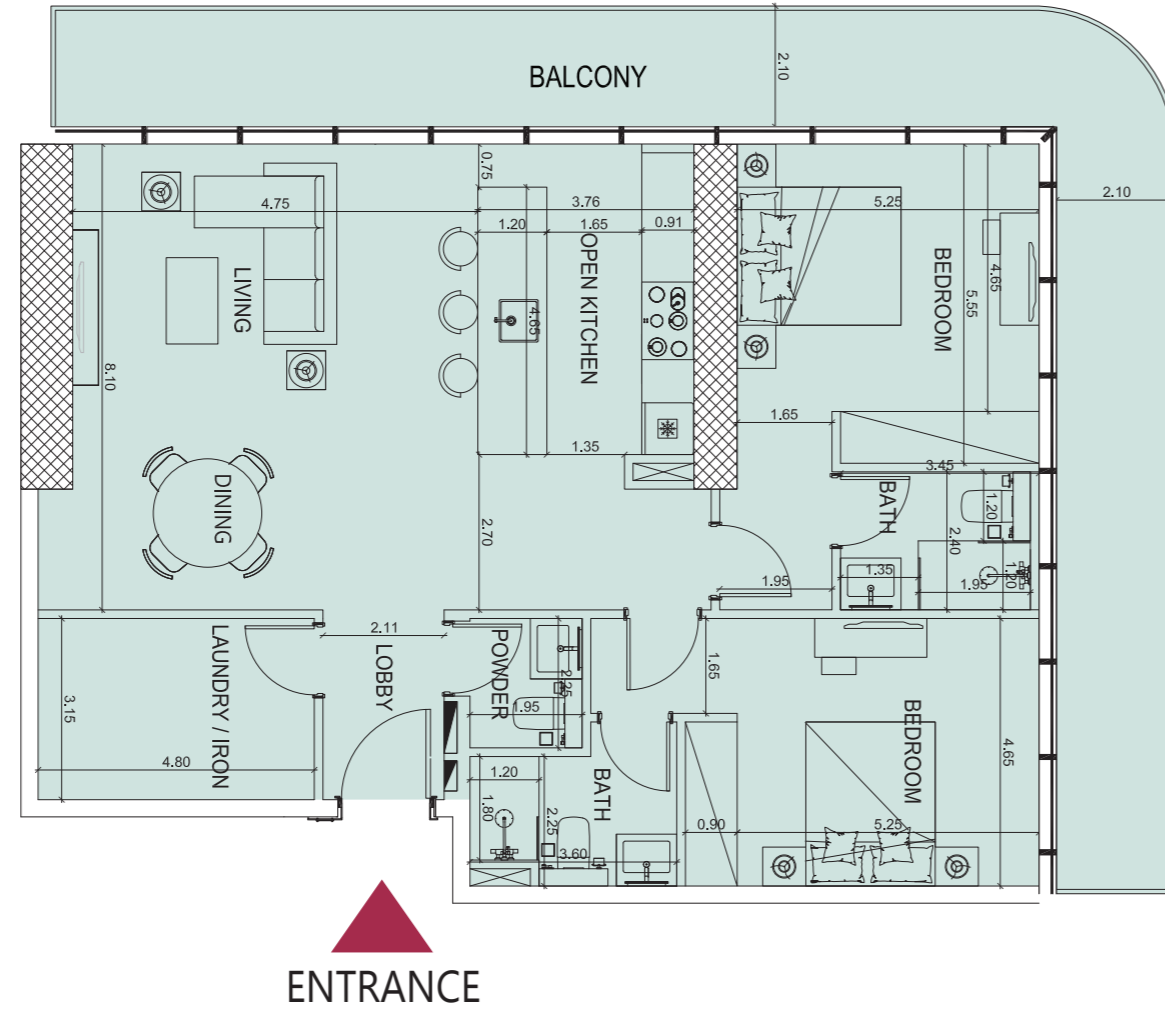

#### KEY PLAN:

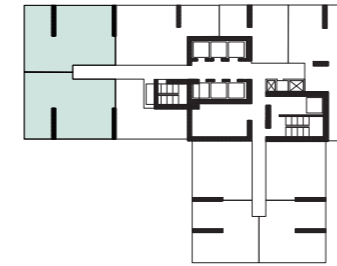

T7- FLOORS: (41-42)  
LEVELS: (45-46)

Disclaimer: Any images and visualizations contained herein are provided for illustrative and marketing purposes only. All information contained herein is subject to change without notice and without liability and only the information contained in the final Sales and Purchase Agreement entered into between the Developer and Buyer will have any legal effect. All drawings and dimensions are approximate. Drawings are not to scale and subject to change without notice. The Developer reserves the right to make revisions. The units are taken from the typical floor of a building and dimensions of the units, balcony and the size of columns may vary depending on the floor level and orientation of the unit within the building to comply with the building authority regulations. E&OE




# FLOOR PLAN




## 2 BEDROOM TYPE H

### TYPE H-T5

UNIT AREA	SQ.M	SQ.FT
SUITE	97.36	1047.97
BALCONY	30.61	329.48
TOTAL	127.97	1377

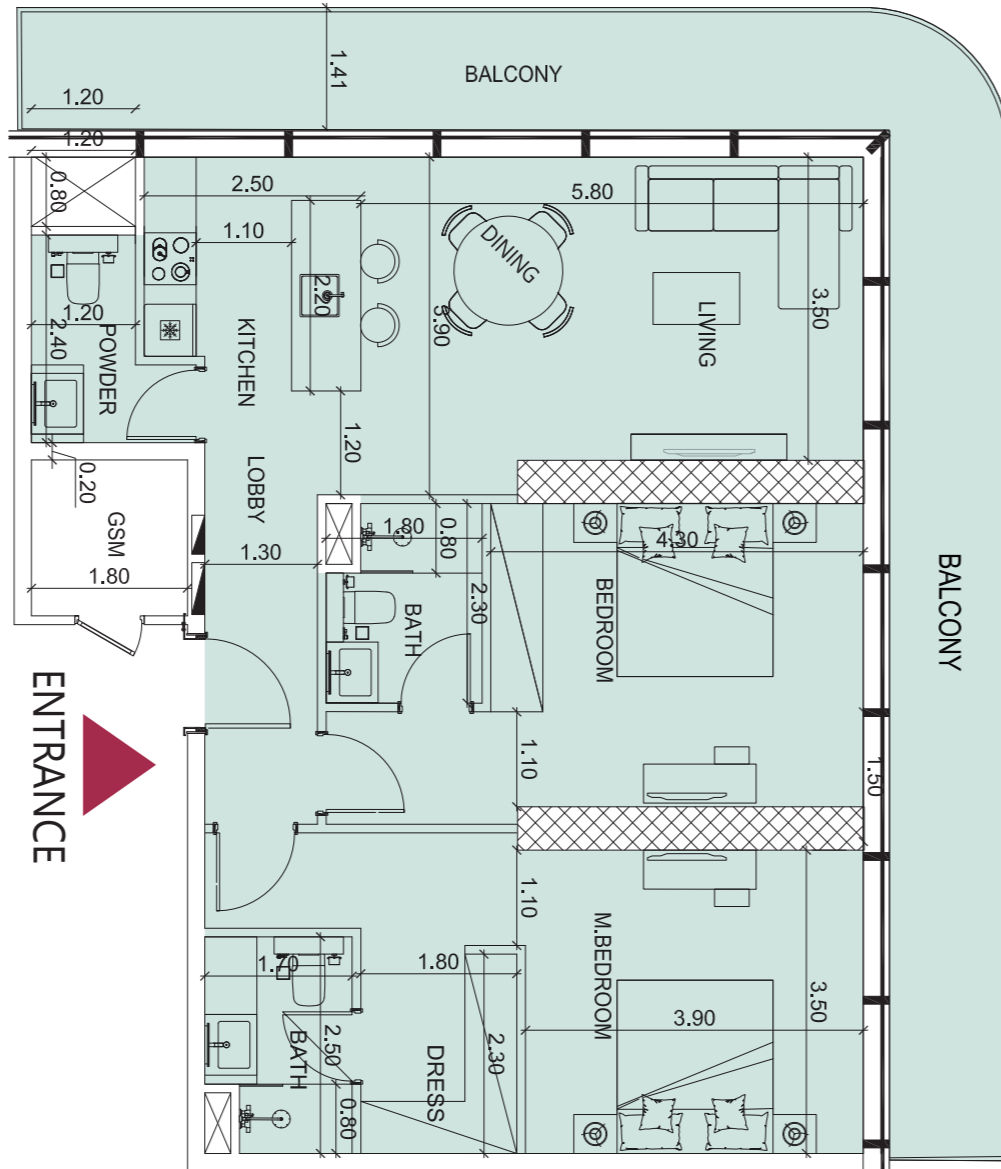

#### KEY PLAN:

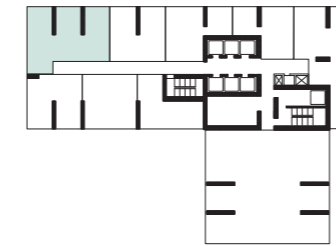

T5- FLOORS: (25)  
LEVELS: (29)

Disclaimer: Any images and visualizations contained herein are provided for illustrative and marketing purposes only. All information contained herein is subject to change without notice and without liability and only the information contained in the final Sales and Purchase Agreement entered into between the Developer and Buyer will have any legal effect. All drawings and dimensions are approximate. Drawings are not to scale and subject to change without notice. The Developer reserves the right to make revisions. The units are taken from the typical floor of a building and dimensions of the units, balcony and the size of columns may vary depending on the floor level and orientation of the unit within the building to comply with the building authority regulations. E&OE




# FLOOR PLAN




## 2 BEDROOM TYPE DUPLEX

### TYPE DUPLEX-T6

UNIT AREA	SQ.M	SQ.FT
SUITE	134.60	1448.80
BALCONY	34.88	375
TOTAL	169.48	1824

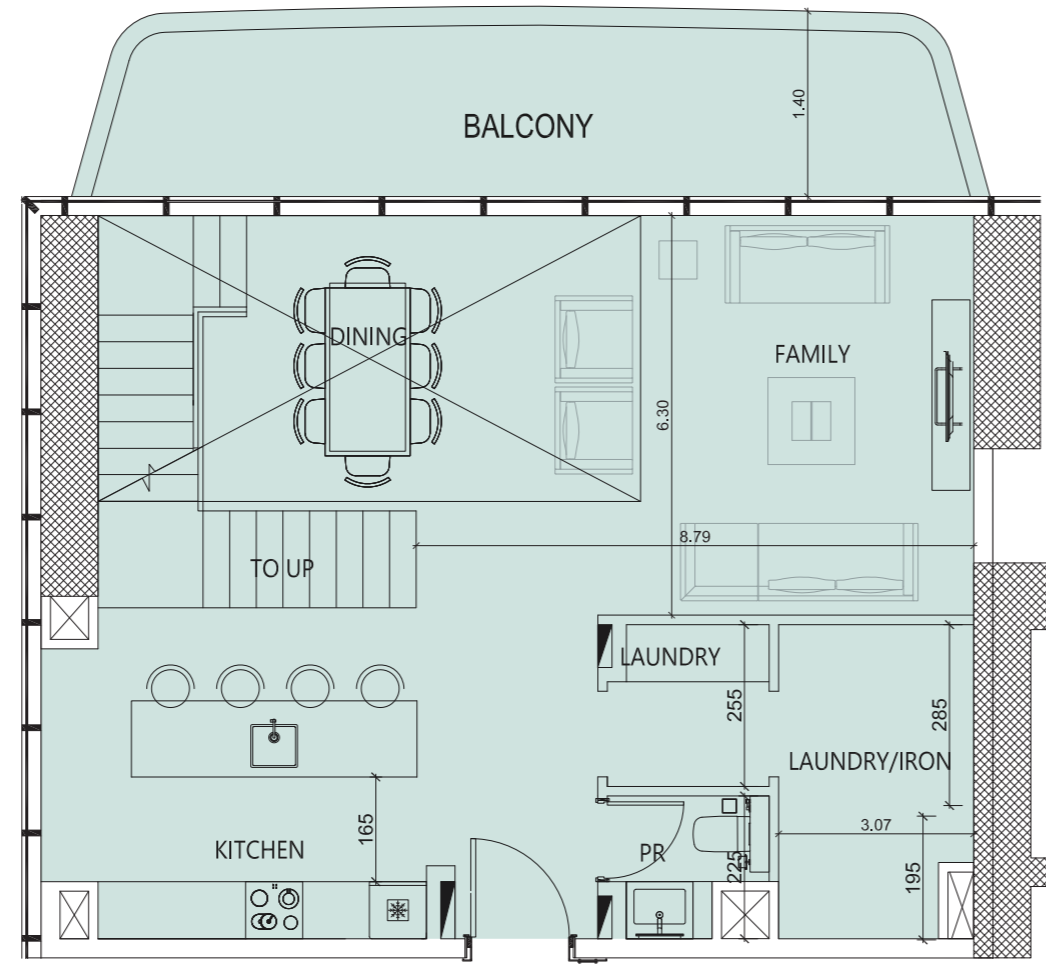

  
ENTRANCE

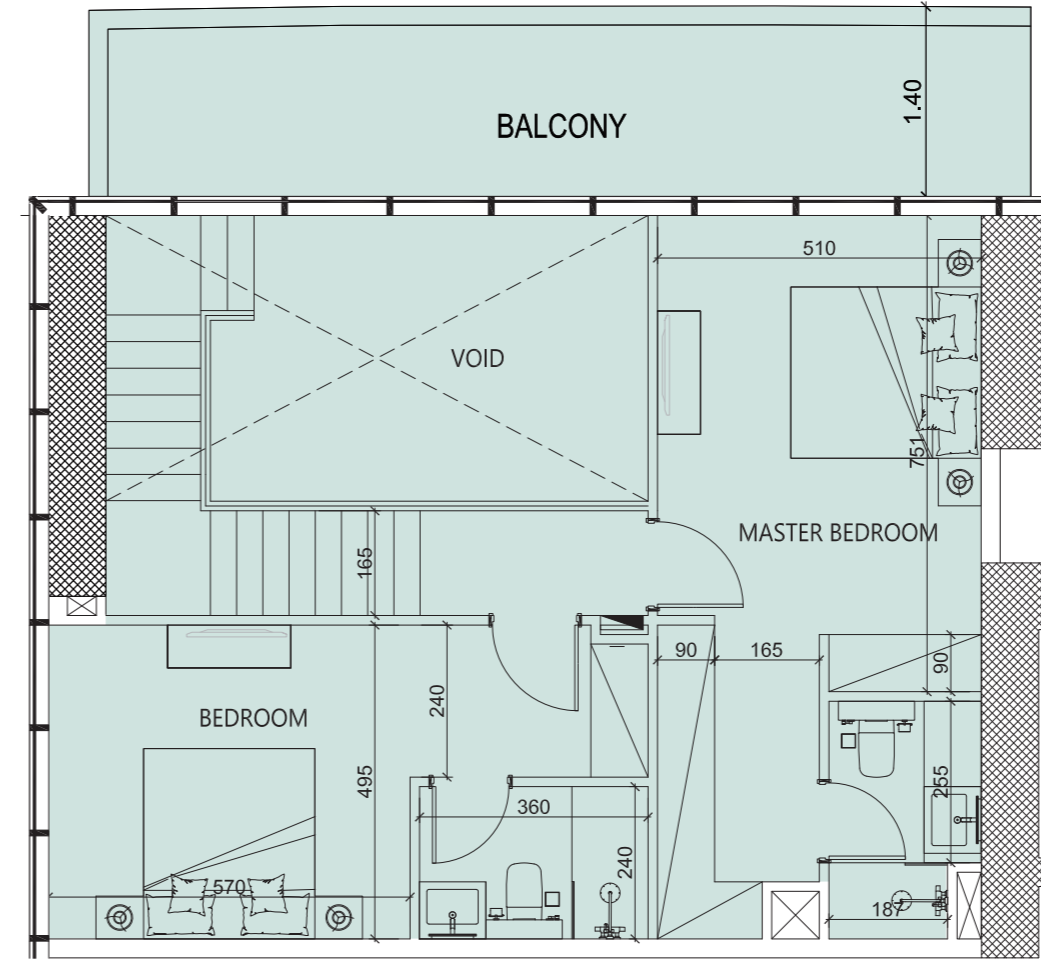

#### KEY PLAN:

**T6- FLOORS: (33-34-35-36-37-38-39-40)**  
**LEVELS: (37-38-39-40-41-42-43-44)**


Disclaimer: Any images and visualizations contained herein are provided for illustrative and marketing purposes only. All information contained herein is subject to change without notice and without liability and only the information contained in the final Sales and Purchase Agreement entered into between the Developer and Buyer will have any legal effect. All drawings and dimensions are approximate. Drawings are not to scale and subject to change without notice. The Developer reserves the right to make revisions. The units are taken from the typical floor of a building and dimensions of the units, balcony and the size of columns may vary depending on the floor level and orientation of the unit within the building to comply with the building authority regulations. E&OE



FLOOR PLAN



# THREE-BEDROOM LAYOUTS

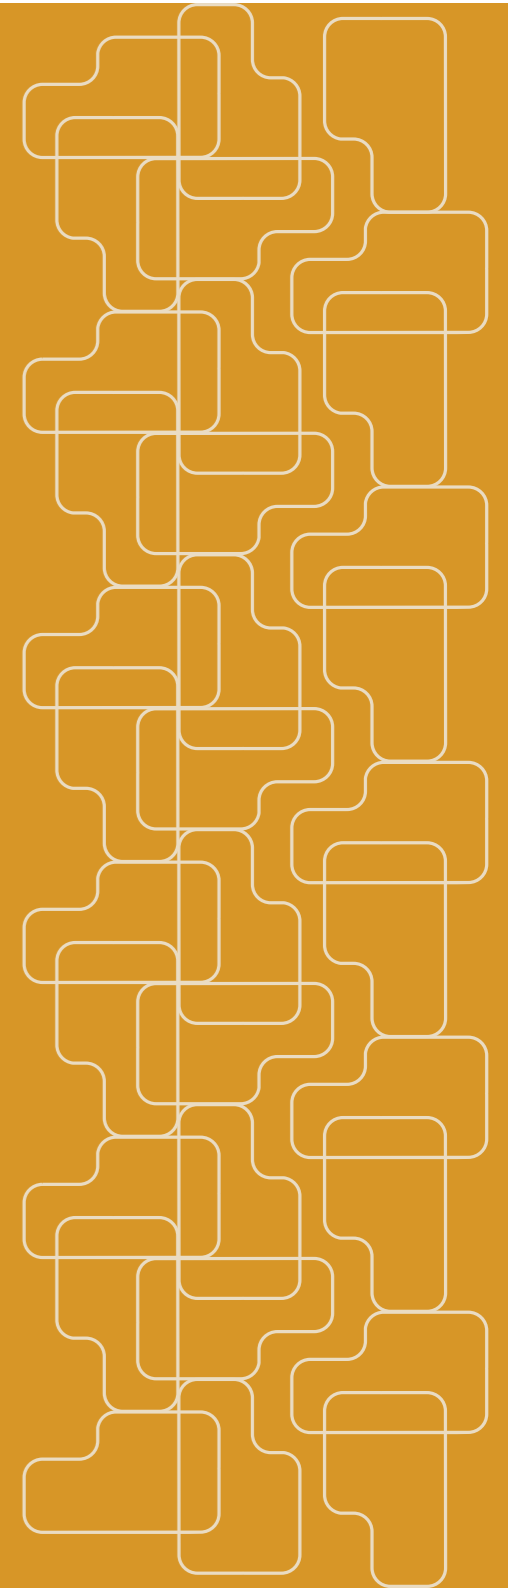




# FLOOR PLAN




## 3 BEDROOM TYPE A

### TYPE A-T8

UNIT AREA	SQ.M	SQ.FT
SUITE	205.60	2213
BALCONY	59.30	638
TOTAL	264.90	2851

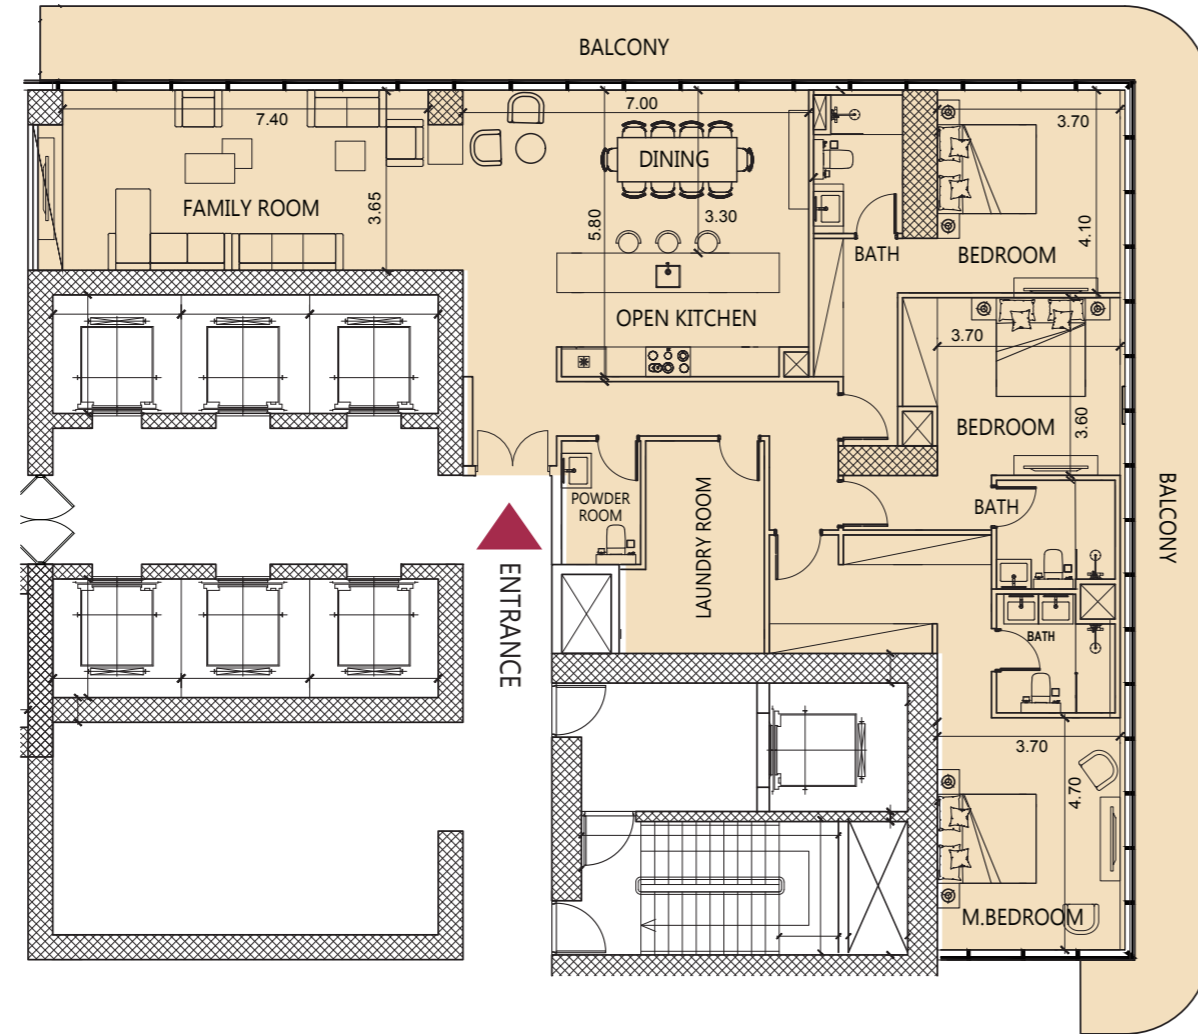

### KEY PLAN:

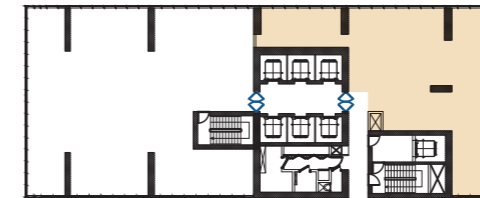

T8\_FLOORS: (43-44-45-46-47)

LEVELS: (47-48-49-50-51)

Disclaimer: Any images and visualizations contained herein are provided for illustrative and marketing purposes only. All information contained herein is subject to change without notice and without liability and only the information contained in the final Sales and Purchase Agreement entered into between the Developer and Buyer will have any legal effect. All drawings and dimensions are approximate. Drawings are not to scale and subject to change without notice. The Developer reserves the right to make revisions. The units are taken from the typical floor of a building and dimensions of the units, balcony and the size of columns may vary depending on the floor level and orientation of the unit within the building to comply with the building authority regulations. E&OE




# FLOOR PLAN




## 3 BEDROOM TYPE B

### TYPE B-T8

UNIT AREA	SQ.M	SQ.FT
SUITE	339.77	3657.23
BALCONY	65.66	707
TOTAL	405.43	4364

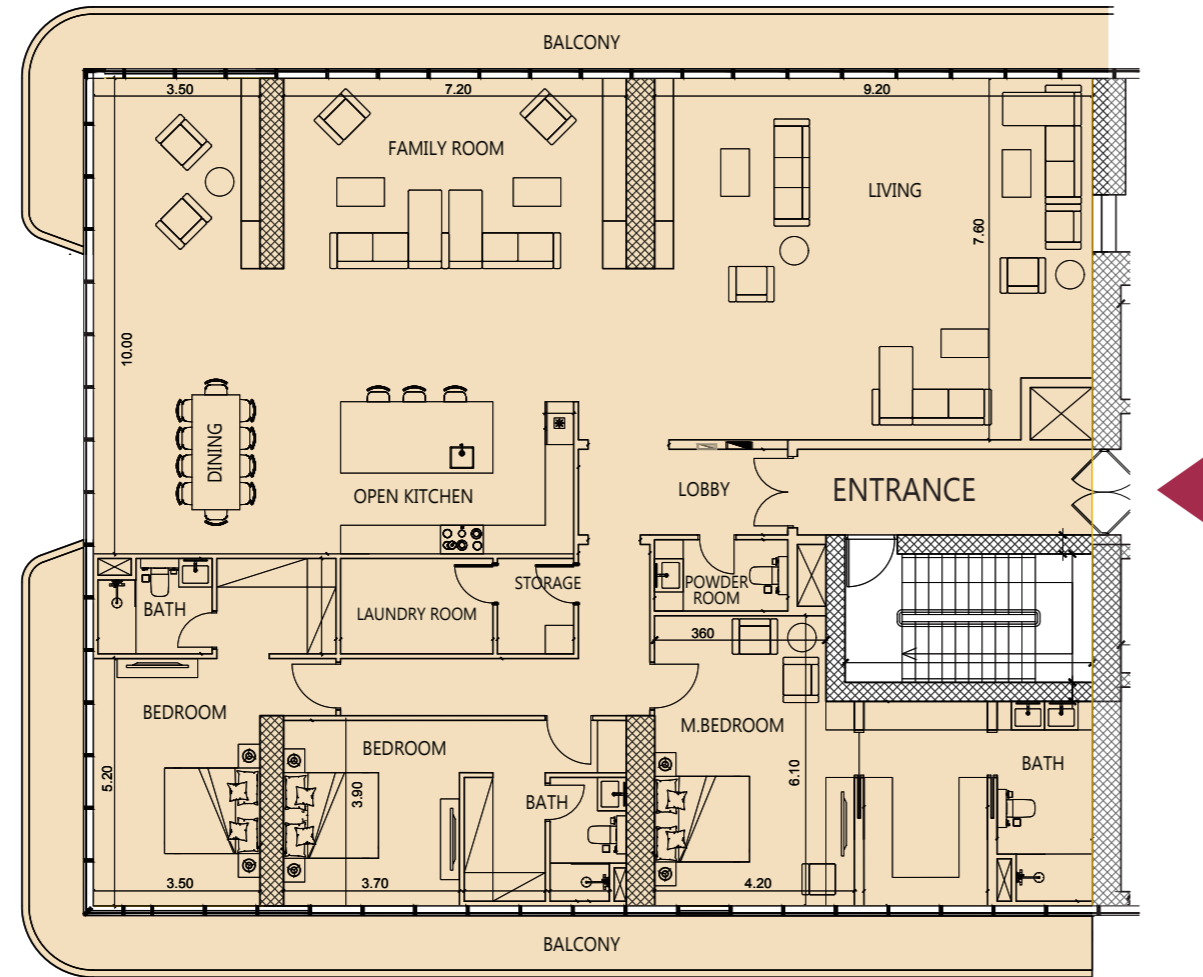

### KEY PLAN:

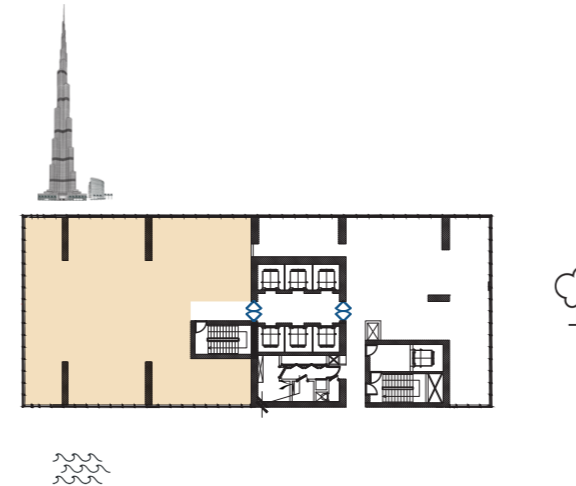

T8\_FLOORS: (43-44-45-46-47)

LEVELS: (47-48-49-50-51)

Disclaimer: Any images and visualizations contained herein are provided for illustrative and marketing purposes only. All information contained herein is subject to change without notice and without liability and only the information contained in the final Sales and Purchase Agreement entered into between the Developer and Buyer will have any legal effect. All drawings and dimensions are approximate. Drawings are not to scale and subject to change without notice. The Developer reserves the right to make revisions. The units are taken from the typical floor of a building and dimensions of the units, balcony and the size of columns may vary depending on the floor level and orientation of the unit within the building to comply with the building authority regulations. E&OE




# FLOOR PLAN




## 3 BEDROOM TYPE C

### TYPE C-T9

UNIT AREA	SQ.M	SQ.FT
SUITE	502.73	5411.3
BALCONY	155.97	1679
TOTAL	658.70	7090

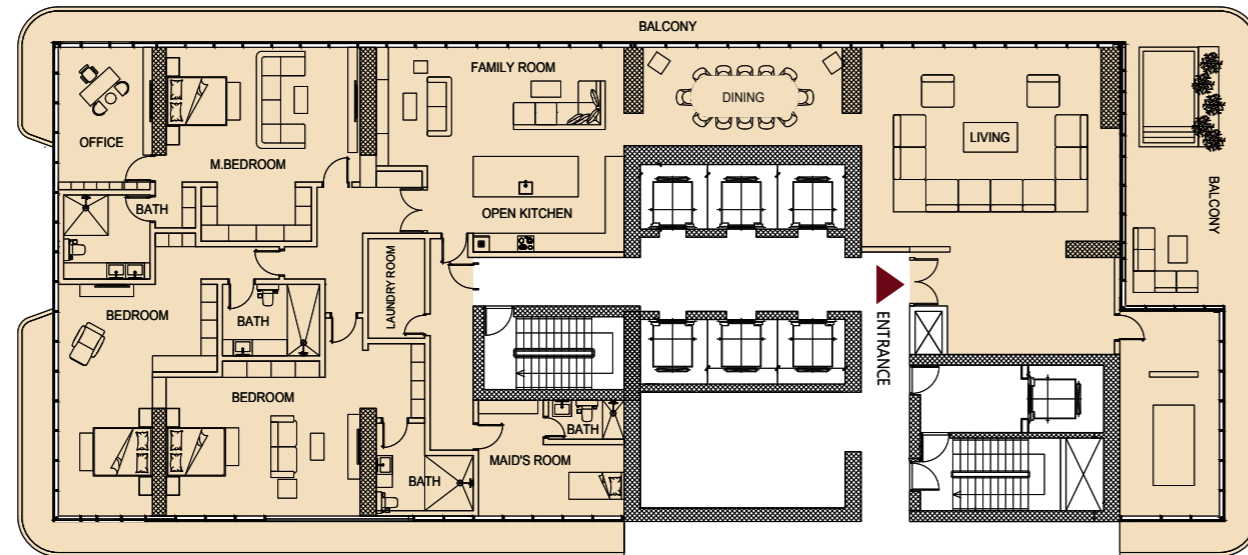

### KEY PLAN:

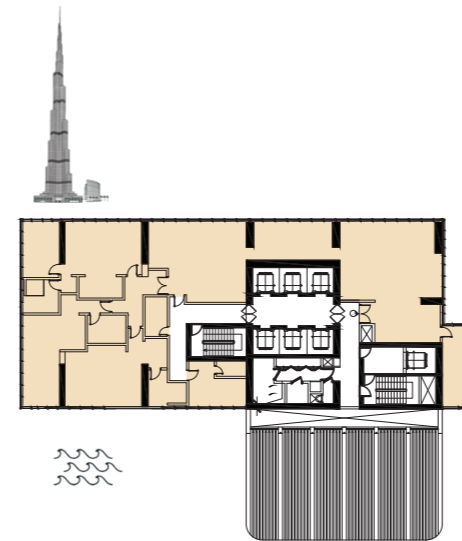

T9\_FLOORS: (48)

LEVELS: (52)

Disclaimer: Any images and visualizations contained herein are provided for illustrative and marketing purposes only. All information contained herein is subject to change without notice and without liability and only the information contained in the final Sales and Purchase Agreement entered into between the Developer and Buyer will have any legal effect. All drawings and dimensions are approximate. Drawings are not to scale and subject to change without notice. The Developer reserves the right to make revisions. The units are taken from the typical floor of a building and dimensions of the units, balcony and the size of columns may vary depending on the floor level and orientation of the unit within the building to comply with the building authority regulations. E&OE



# EXCLUSIVELINKS

---

Real Estate Brokers

sales | leasing | management | off plan

[www.exclusive-links.com](http://www.exclusive-links.com)

Email: [Offplan@exclusive-links.com](mailto:Offplan@exclusive-links.com)

Telephone No: +971 4 399 4937

Land Department Registration Nos. 708/16892

TRN # 100003976600003

Follow us on:    ELREDubai

 <https://www.instagram.com/exclusivelinks/>

 <https://www.linkedin.com/company/exclusive-links-real-estate-brokers/>