



BUSINESS AREA CALCS	
	GROSS
FIRST FLOOR	6,708 SF
SECOND FLOOR	7,962 SF
THIRD FLOOR	22,700 SF
FOURTH FLOOR	22,700 SF
TOTAL	60,070 SF
PARKING CALCULATIONS	
	SPACES
ON GRADE US 41 SITE	60
EAST OF ALLEY	54
SECOND LEVEL	26
THIRD LEVEL	29
TOTAL	169

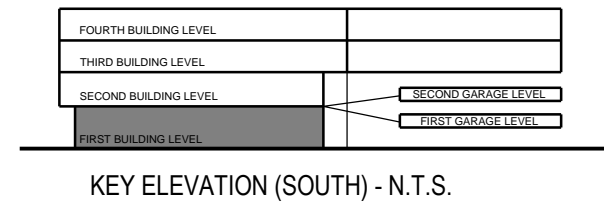


# 4850 TAMIAMI TRAIL NORTH, NAPLES FL GROUND LEVEL PLAN

04-20-17 SCALE: 1" = 30'-0"

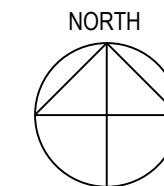

**CORBAN**  
ARCHITECTURE/PLANNING/SUSTAINABILITY  
David Corban architect, pllc  
1042 6th Ave. North, Naples, FL 34102  
ph: 239.207.5528 license: ar 0015672

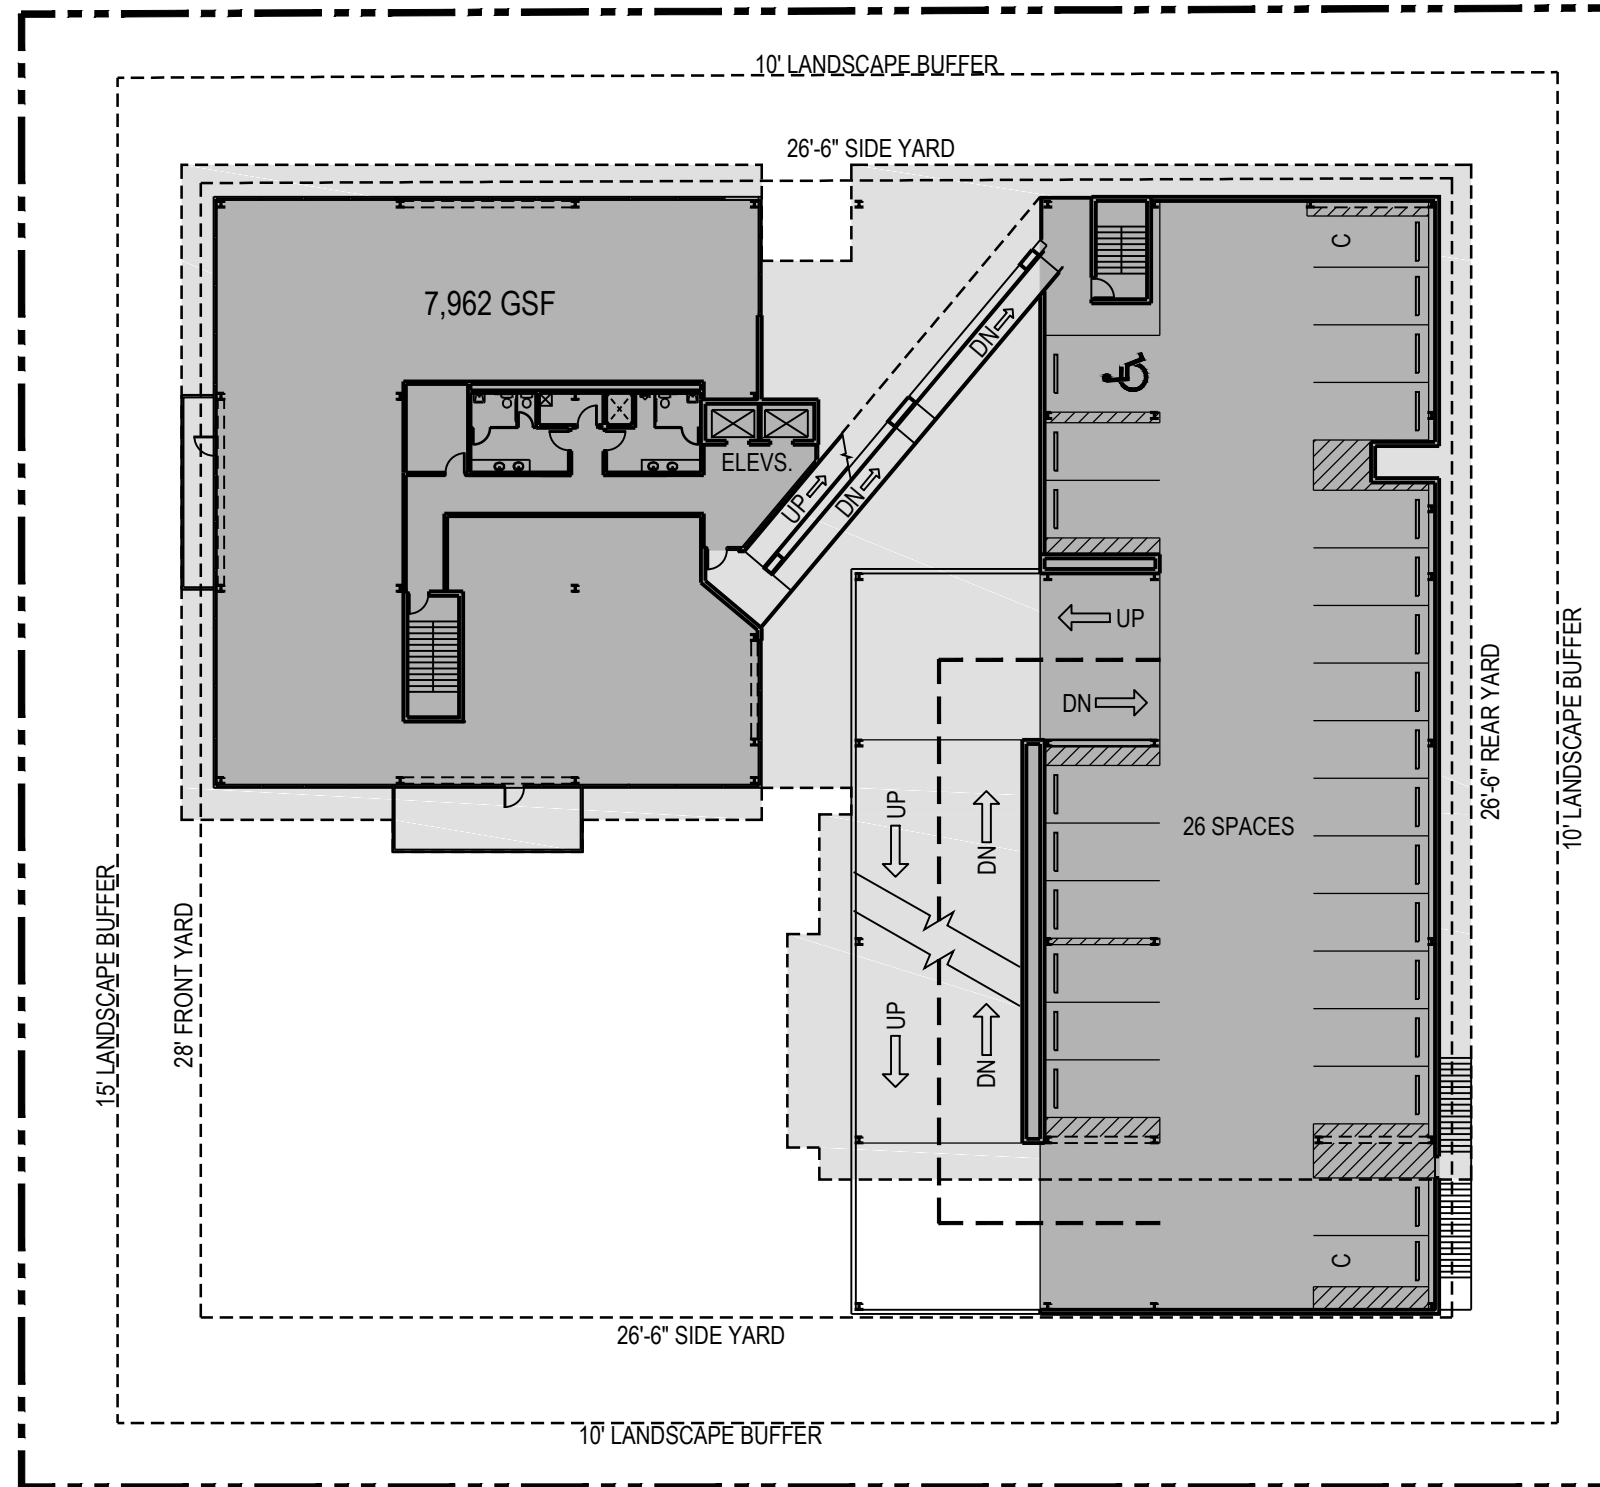

NOTE: TWO LEVELS OF PARKING GARAGE OCCUR IN BETWEEN GROUND FLOOR AND THIRD FLOOR OF BUILDING, SEE ELEVATION.




KEY ELEVATION (SOUTH) - N.T.S.



BUSINESS AREA CALCS	
	GROSS
FIRST FLOOR	6,708 SF
SECOND FLOOR	7,962 SF
THIRD FLOOR	22,700 SF
FOURTH FLOOR	22,700 SF
TOTAL	60,070 SF
PARKING CALCULATIONS	
	SPACES
ON GRADE US 41 SITE	60
EAST OF ALLEY	54
SECOND LEVEL	26
THIRD LEVEL	29
TOTAL	169

# 4850 TAMIAMI TRAIL NORTH, NAPLES FL SECOND LEVEL PLAN

04-20-17 SCALE: 1" = 30'-0"

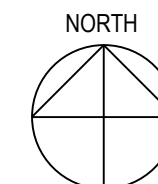

**CORBAN**  
ARCHITECTURE/PLANNING/SUSTAINABILITY  
David Corban architect, pllc  
1042 6th Ave. North, Naples, FL 34102  
ph: 239.207.5528 license: ar 0015672

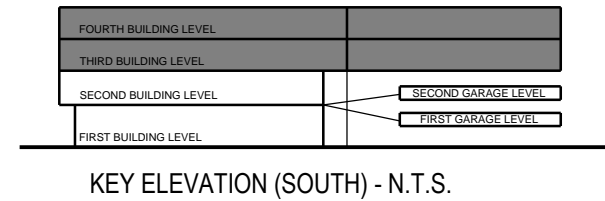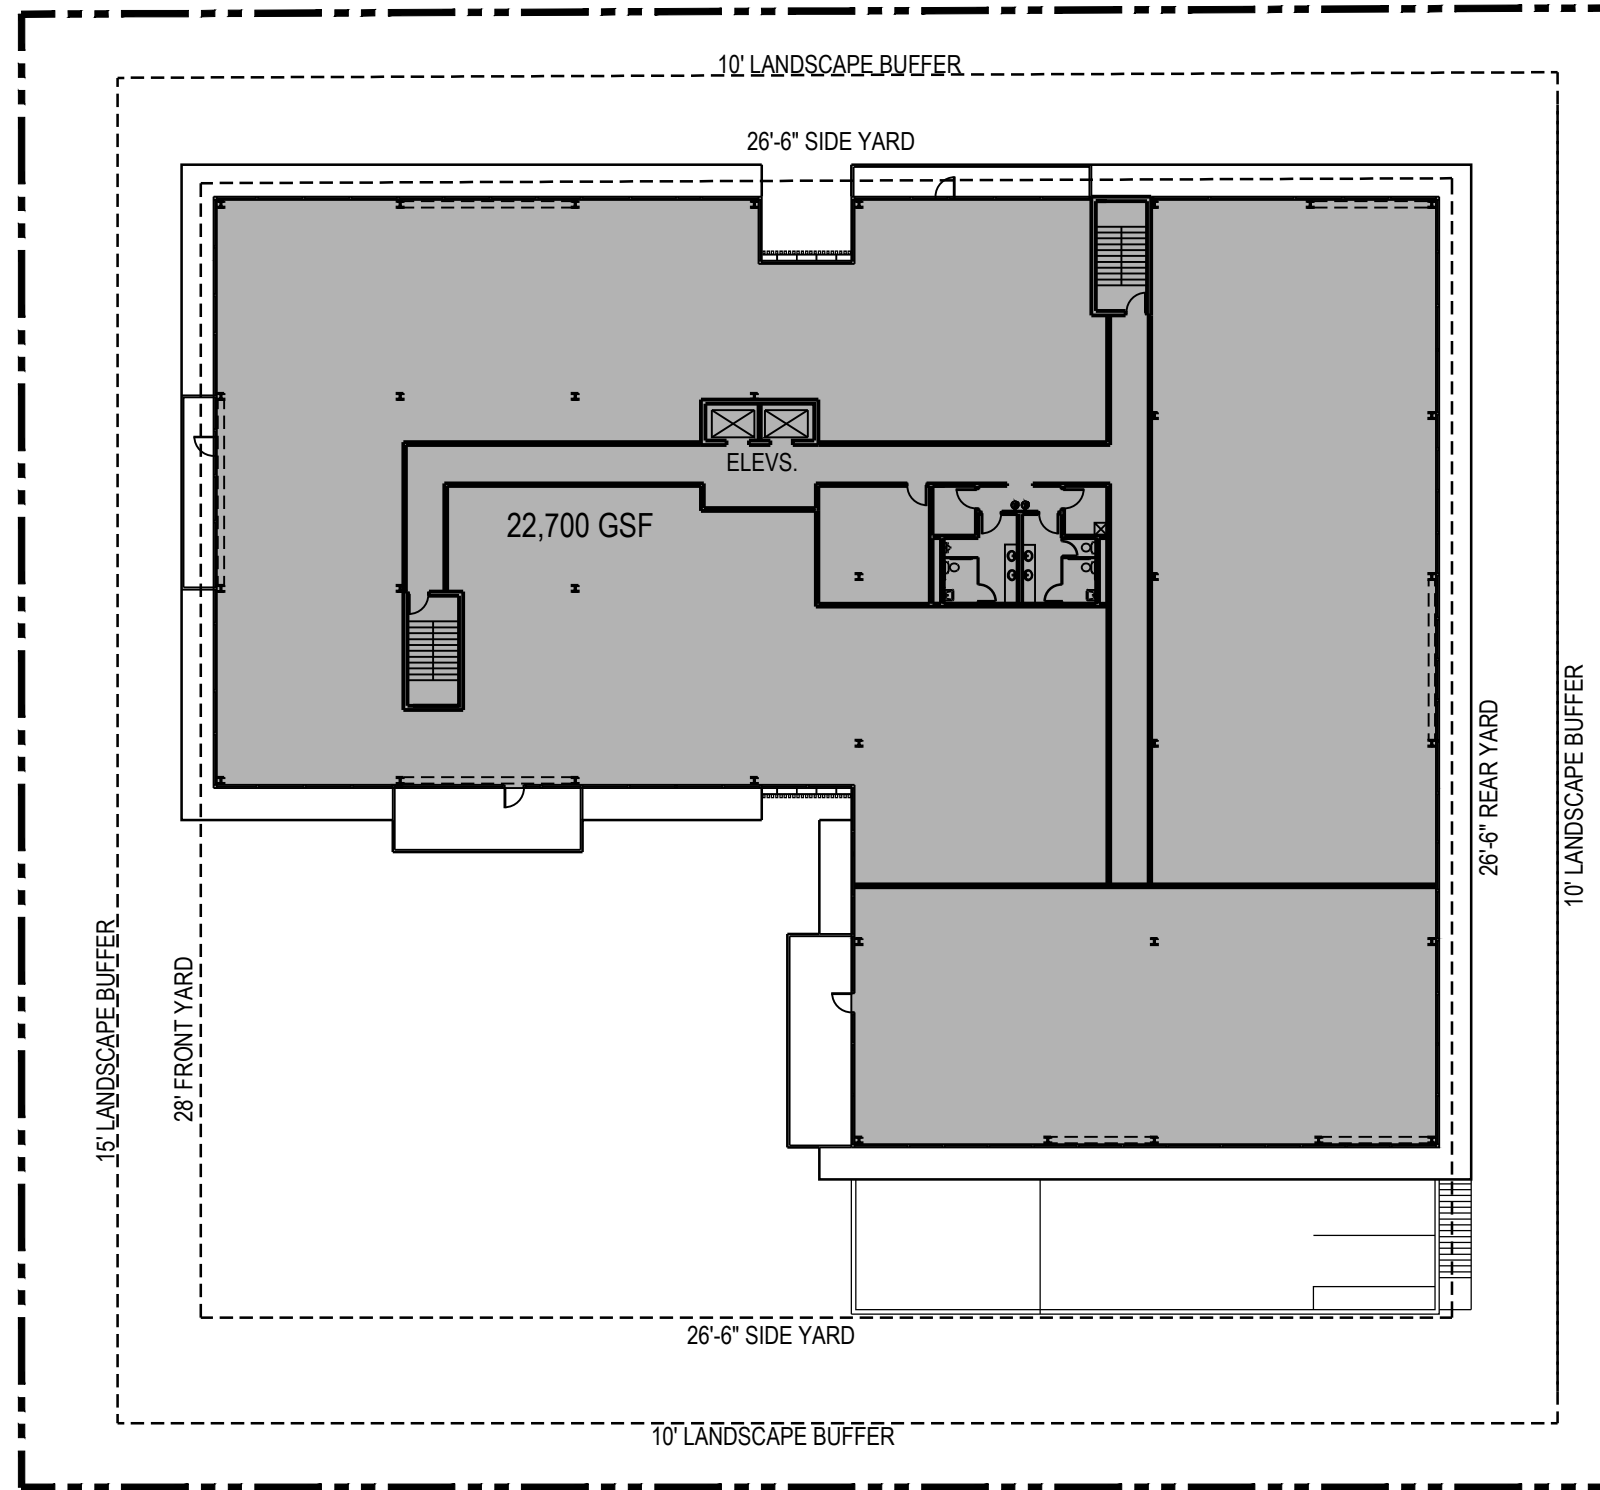


BUSINESS AREA CALCS	
	GROSS
FIRST FLOOR	6,708 SF
SECOND FLOOR	7,962 SF
THIRD FLOOR	22,700 SF
FOURTH FLOOR	22,700 SF
TOTAL	60,070 SF
PARKING CALCULATIONS	
	SPACES
ON GRADE US 41 SITE	60
EAST OF ALLEY	54
SECOND LEVEL	26
THIRD LEVEL	29
TOTAL	169

# 4850 TAMIAMI TRAIL NORTH, NAPLES FL

## THIRD & FOURTH LEVEL PLAN

04-20-17 SCALE: 1" = 30'-0"

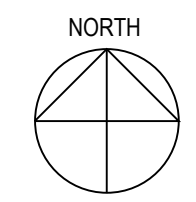

**CORBAN**  
 ARCHITECTURE/PLANNING/SUSTAINABILITY  
 David Corban architect, pllc  
 1042 6th Ave. North, Naples, FL 34102  
 ph: 239.207.5528 license: ar 0015672