


All drawings, designs, specifications and copies hereby furnished by Intensity Advisors, LLC are sole and exclusive property of Intensity Advisors, LLC. They are to be used in regard to this project and no other. They shall not be reproduced, nor disclosed to others without written consent. Intensity Advisors, LLC is only responsible for the visual aspects of the project, and is unqualified to determine structural appropriateness. It is understood that all specifications relate solely to the appearance of the design and not matters of safety or engineering. Objects shown in drawings are illustrations and should not be considered actual structural representations. The concepts and specific equipment positions illustrated herein are subject to change and may not represent the most current configuration the client has chosen to use. Contractor shall adhere to all applicable codes.  
© Intensity Advisors, LLC

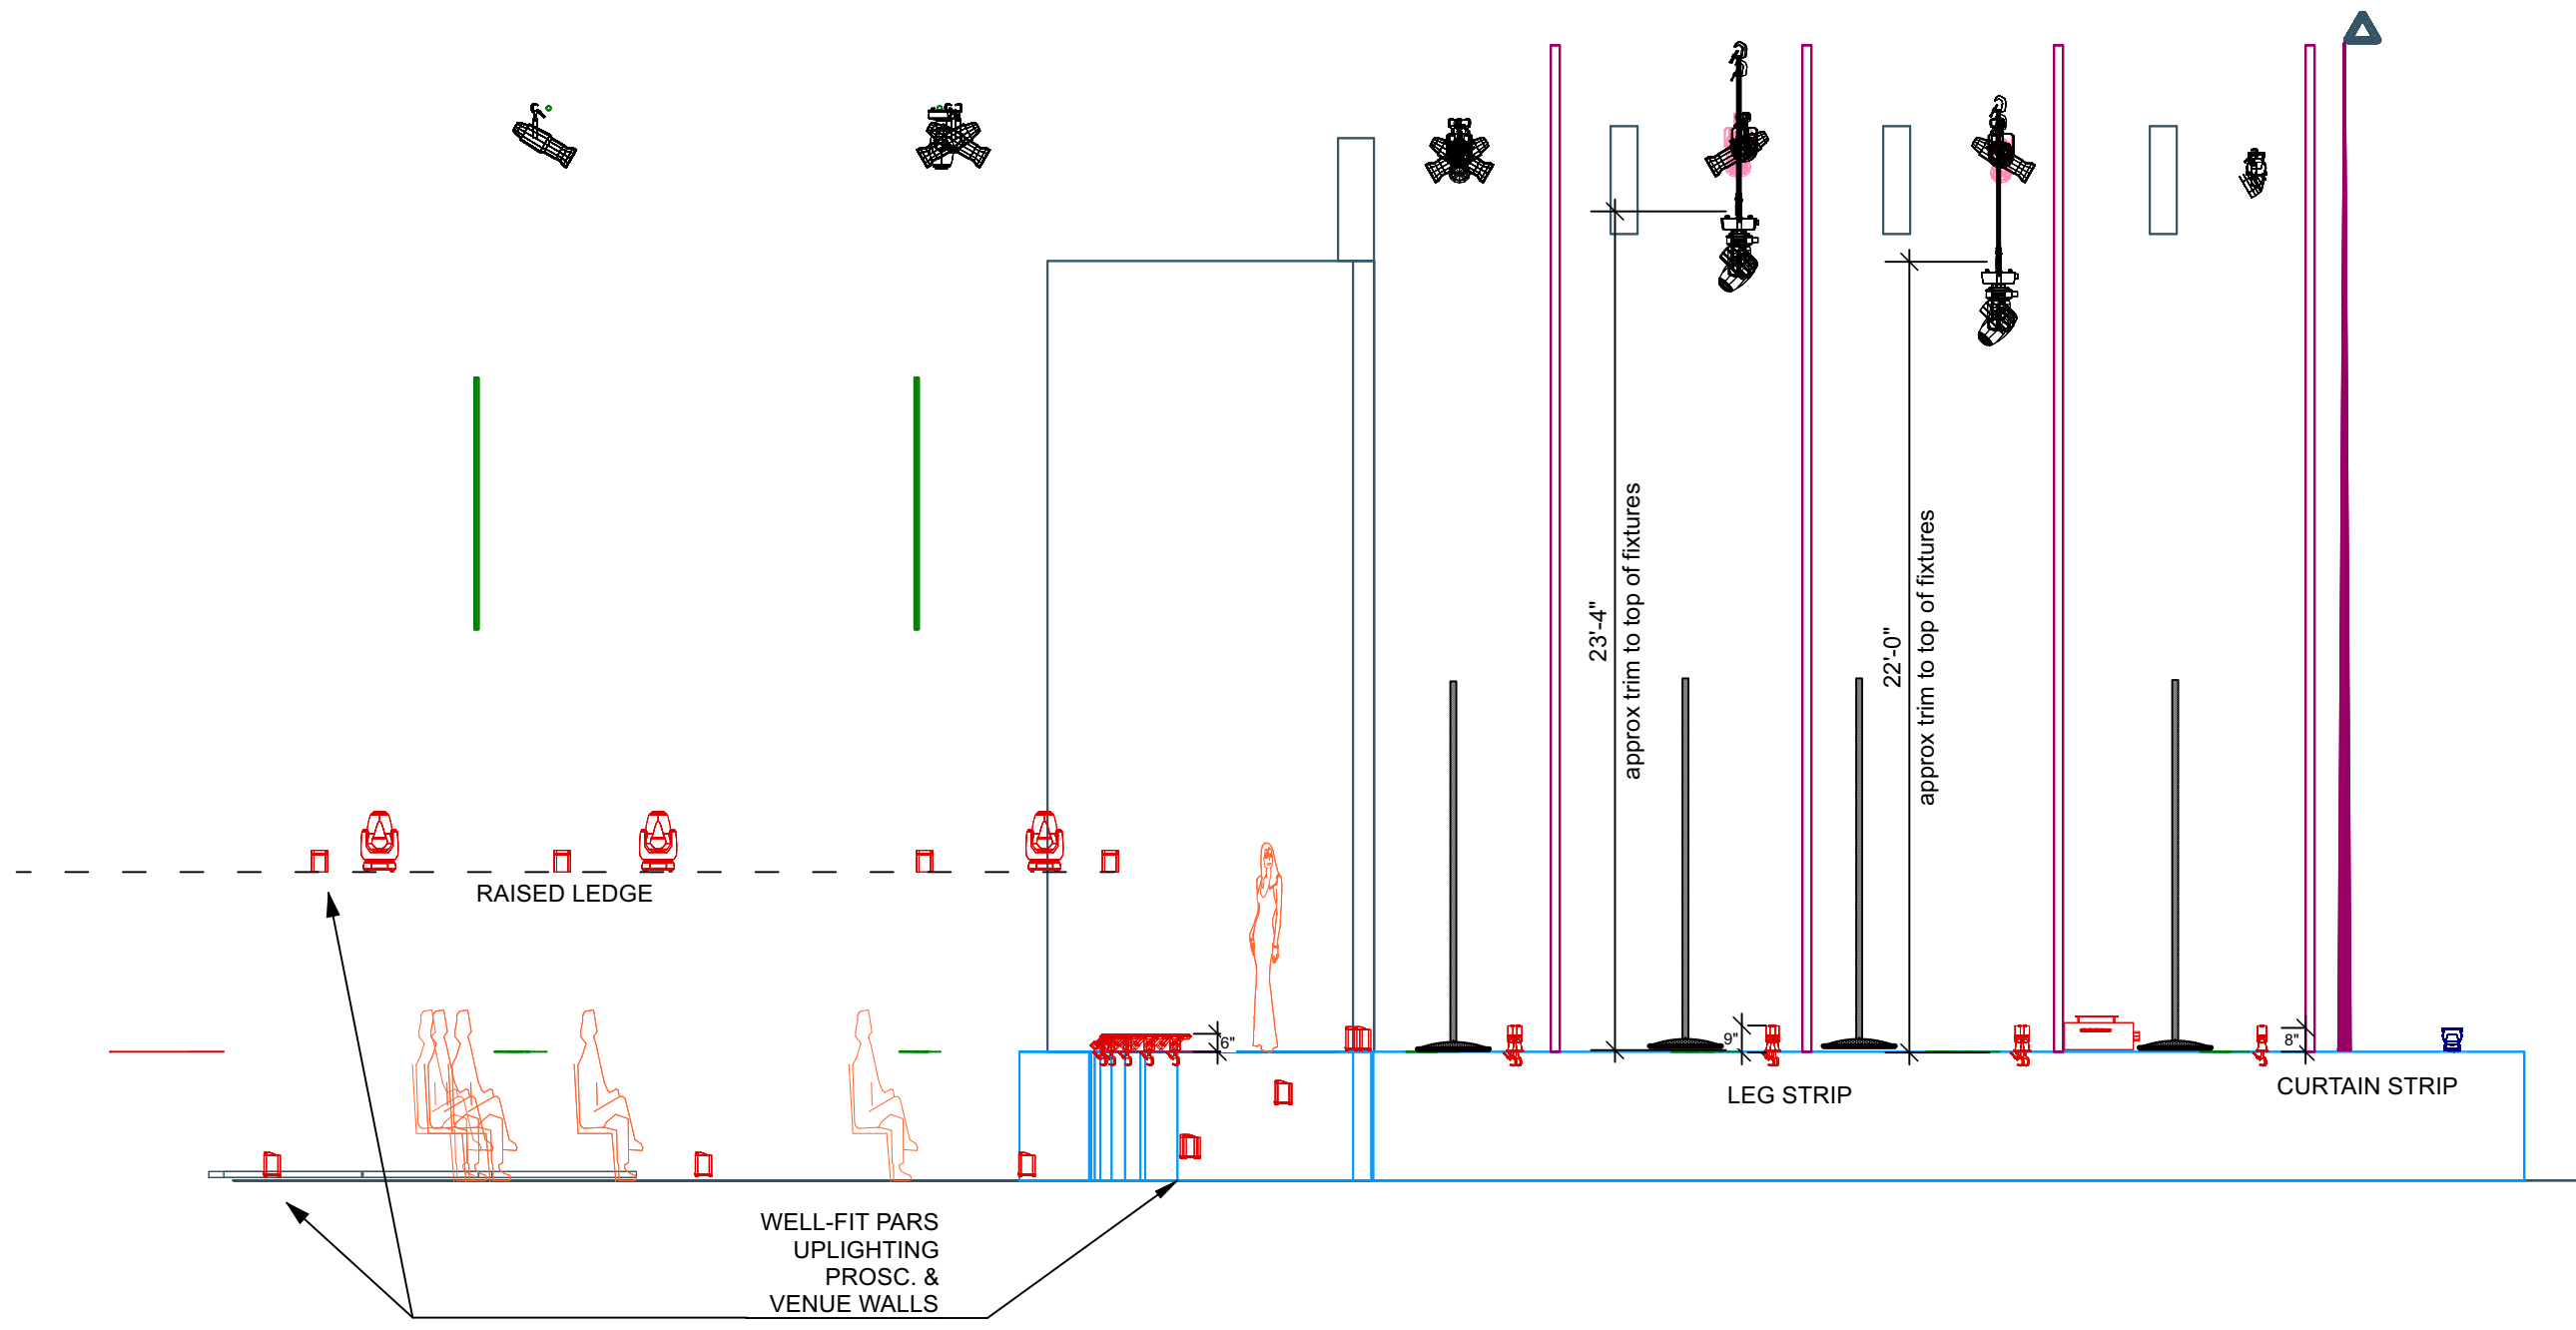

2 SECTION  
Scale: 3/16" = 1'-0"

**LEGEND**

UNIT #	PURPOSE	COLOR	CHAN	UNIT #	PURPOSE	COLOR	CHAN
1	MF			1	NSP		
2	CHAN			2	NSP		
3	CHAN			3	NSP		
4	CHAN			4	NSP		

**NOTATIONS:**

Producer: Valarie Benning Thompson  
Director: Leslie Small  
Vendor: Blacklight Productions  
P.D.: Korey Washington

Revisions		
No.	Date	Note
1	9/29/22	Fixture updates, add color, change lens requests
2	10/6/22	Update color, misc tweaks
3	10/7/22	Add footlights, notes
4	10/8/22	Add channels

**MO'NIQUE NETFLIX 2022**  
Rialto Center Atlanta

**LIGHT PLOT**

LIGHTING DESIGNER:  
**JEFF RAVITZ**

PROJECT #: 2212 DATE: 9-24-22 SCALE: AS NOTED

**3\_VIEWS+SECTION**