

ne pas encombrer
do no obstruct

ne pas encombrer
do no obstruct

BE HERE NOW

PVC Gris

Fris Noir

Pendrillon Noir - PLAT

Pendrillon Noir - PLAT


rideau de fer - firecurtain

LAMBREQUIN

SURTITRE (SUBTITLE)

P01-Garouste
+ 16.50m

RIA

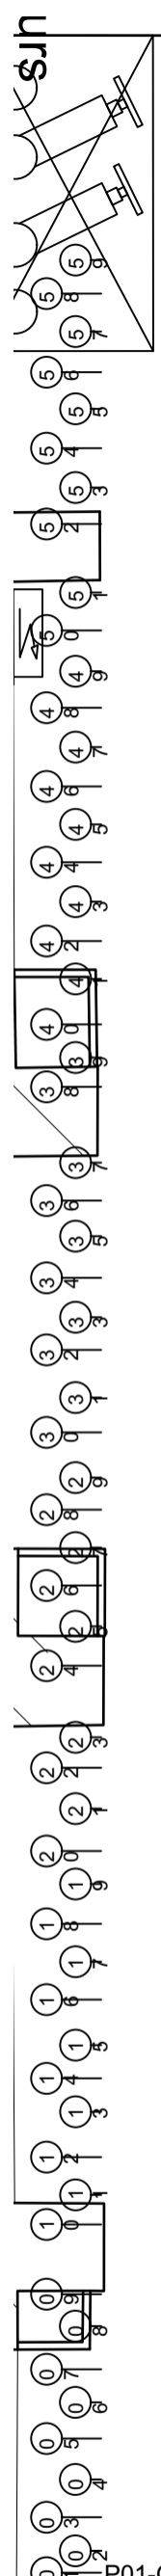

aplomb 1er service

perches latérales - lateral pipes

aplomb 2ème service

portillon

perches latérales - lateral pipes

aplomb 2ème service (Catwalk)
aplomb 1er service (Catwalk)

- High End Systems SolaFrame 3000
- Elation Rayzor 760
- Robe Robin Esprit
- ETC S4-26° LED+Lustr+
- ETC S4-36° LED+Lustr+
- ETC S4 Zoom 25°-50°
- LDDE NanoPix Slim FR 1440
- SpectraConnect T5

Designer/Contact Information:
Clifton Taylor, Designer

Drawn By:
Revision Date:

NOTES:

Project:
LADP: 2022 Paris

Producer:
Purpose:
Ground Plan: Be Here Now

Date:
9/25/22

Scale:
1:50

Sheet:
5
OF
7