

# KEY

**LEGEND**


-  BARN DOOR
-  FOCUS ARROW
-  TEMPLATE
-  CHANNEL NUMBER
-  COLOR CHANGER
-  DROP-IN IRIS
-  SIDE ARM
-  UNIT #
-  FLOOR MOUNT

| DRAWING SCHEDULE |            |             |
|------------------|------------|-------------|
| VER.             | DATE       | DESCRIPTION |
| 1                | 11-30-18   | SHOP PREP   |
| 2                | 12-19-2018 | REV1        |
| 3                | 12-31-2018 | REV2        |
| 4                |            |             |

ANNE E McMILLS LIGHTING DESIGN

(917) 981-9815 phone  
annemcmills@gmail.com  
www.annemcmillslighting.com / www.ALDTToolkit.com


THIS DRAWING REPRESENTS VISUAL CONCEPTS  
AND CONTRUCTION SUGGESTIONS ONLY.

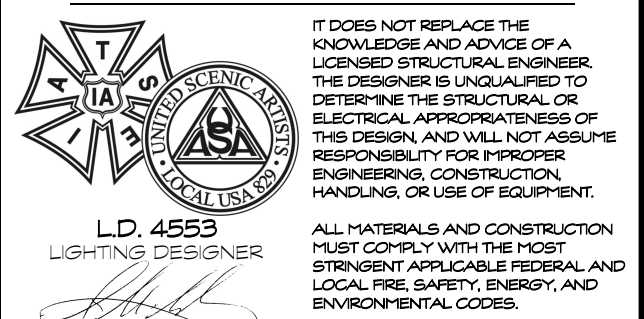

PRODUCED BY:  
CYGNET THEATRE

DIRECTOR: ROBBY LUTFY  
SCENERY BY: ELIZABETH PUKSTO  
COSTUMES BY: CHANEL A. MAHONEY  
LIGHTING BY: ANNE E. McMILLS  
PROJECTIONS BY:  
SOUND BY: TJ FUCELLA

PRODUCTION ELECTRICIAN: SKEETER BARRAZA  
TECHNICAL DIRECTOR: BRANIGAN DUGUAY

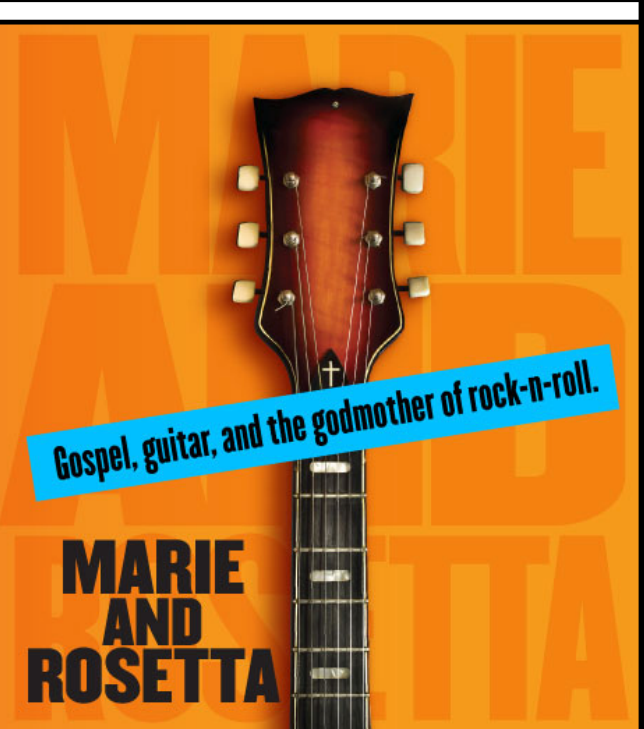

## SECTION

SCALE: 1/4"=1'-0"

DATE: 12-31-2018

DRAWN: AMc

2  
of 4