


INS	6 T R U M E N T A T I O	N		
	ETC SOURCE 4 19° @750W		ETC SOURCE 4 PARNel @750W	
	ETC SOURCE 4 26° @750W	e	ETC COLORSOURCE DEEP BLUE PAR @90W	
	ETC SOURCE 4 36° @750W		ELATION FUZE Z175 @200W	
	ETC SOURCE 4 50° @750W	4	3" FRESNEL @300W	
	ETC LUSTR 2 19º @81W		LED FLOOD LIGHT FIXTURE @140W	
	ETC LUSTR 2 26° @81W	Summary and a second seco	MAC ENCORE PERFORMANCE CLD @700W	
	ETC LUSTR 2 36° @81W			
	ETC SOURCE 4 PAR NSP @750W		PRG ICON STAGE @536W	
	ETC SOURCE 4 PAR MFL @750W		LED TAPE - RGBVW	
\langle	ETC SOURCE 4 PAR WFL @750W		COLORFORCE 12	

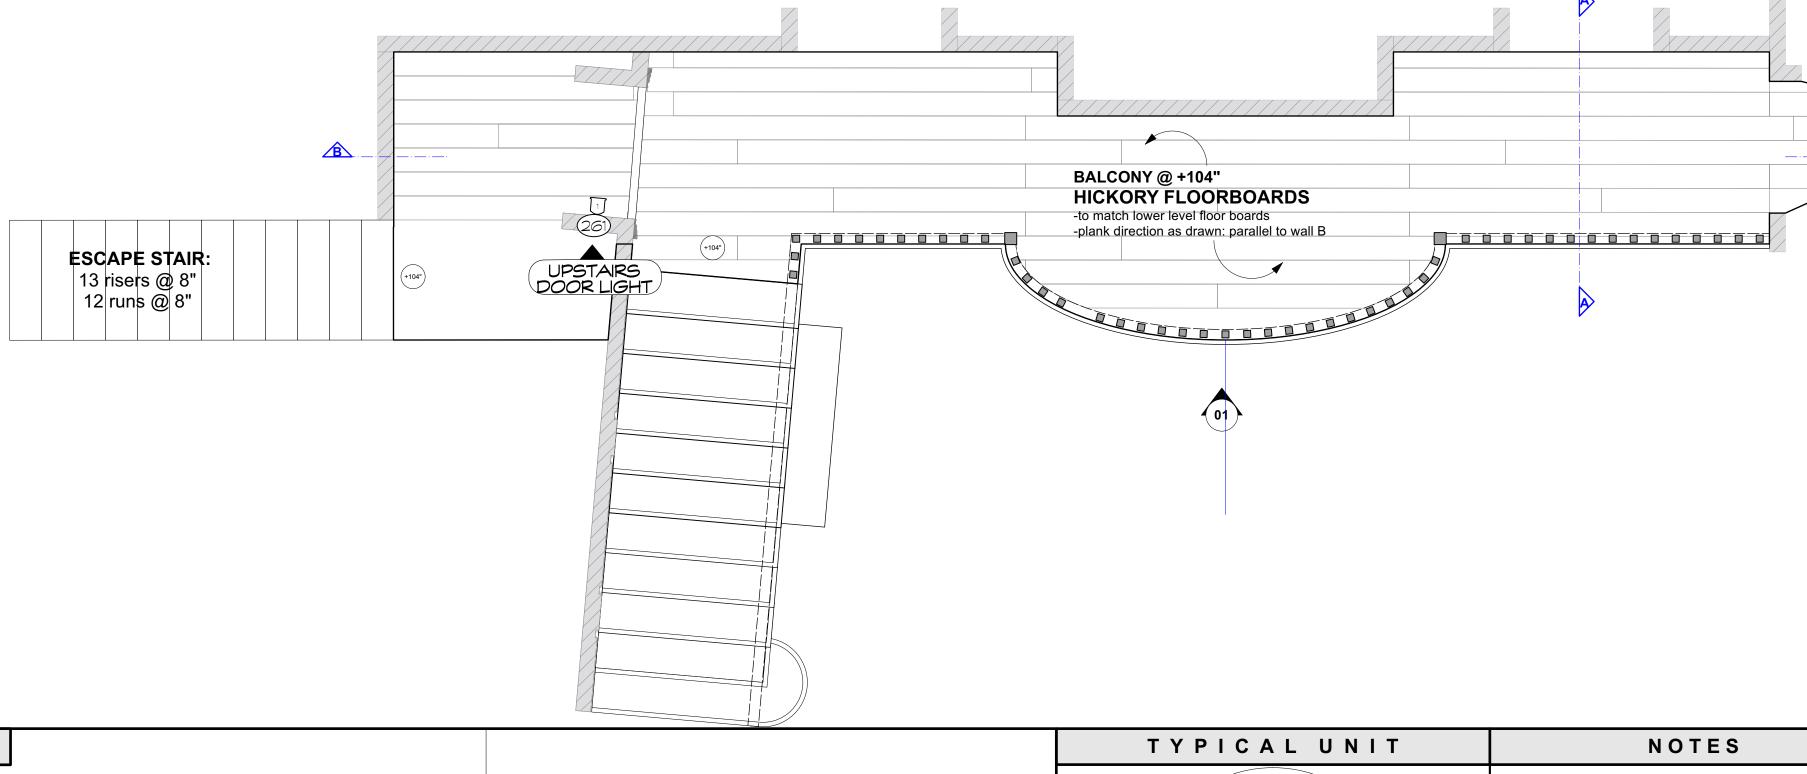

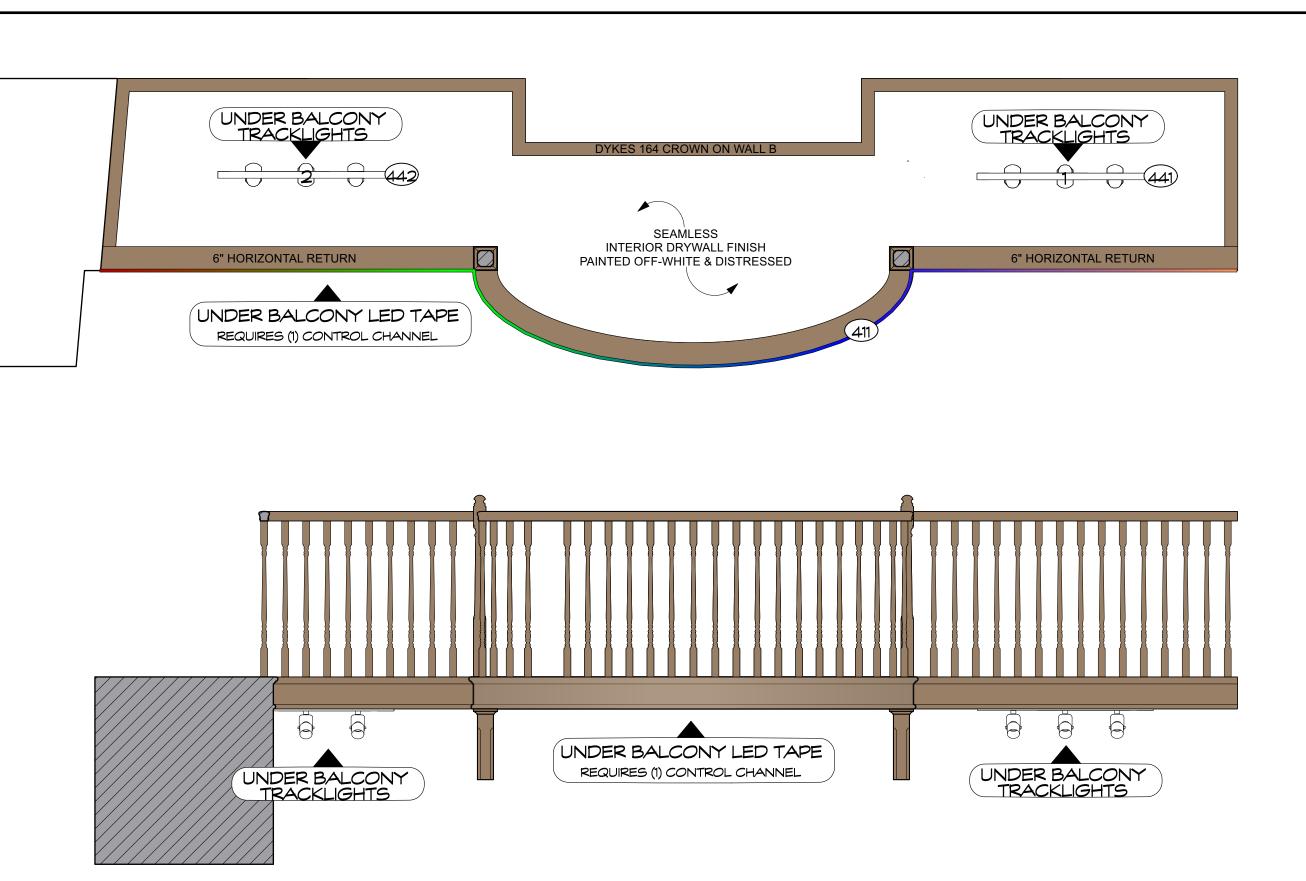

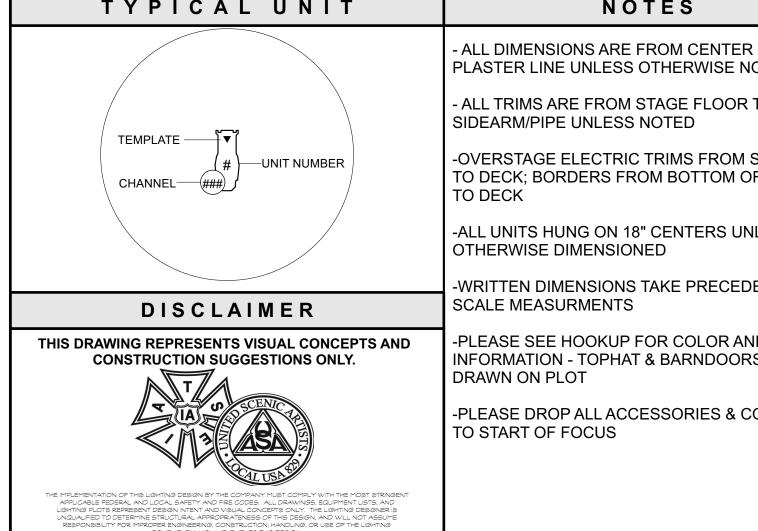

\sim	
	\prime
	\checkmark
	/
	Y /
	\checkmark
	/
	<pre>/</pre>
	/ /
	\checkmark
	\vee
	′ / I
	/ /
(<u> </u>	
-	N

B

	REVISIONS				
R LINE & NOTED	NO.	REVISION	DATE	APPROPRIA	ΛΤΕ
ТО	4.5	COLORFORCE 12s ADDED	11/08/23	by BRANDEN JACOBS-JENKINS	
SYSTEM PIPE OF BORDERS					
NLESS				2 A THE HOME OF LIVING AMERICAN PLAY	
DENCE OVER					
ND ACCESSORY RS ARE NOT				 SCENIC DESIGN BY COSTUME DESIGN BY SOUND DESIGN BY Bray Poor and LIGHTING DESIGN BY 	Dede Ayite . Will Pickens
COLOR PRIOR					
				BALCONY DETAIL	
				SCALE: 1/2" = 1'-0"	

DRAFTED BY. . . REVISIONS BY.Tess James . .Bailey Costa OF ELEVEN