

THIS DRAWING AND THE IDEAS, ARRANGEMENT, DESIGNS AND PLANS INDICATED HEREON OR REPRESENTED HERE ARE OWNED BY AND REMAIN THE EXCLUSIVE PROPERTY OF THE LIGHTING DESIGN GROUP (LDG). THEY HAVE BEEN CREATED AND DEVELOPED FOR USE ON AND IN CONNECTION WITH THIS SPECIFIED PROJECT ONLY AND MAY NOT BE USED FOR ANY OTHER PROJECT WITHOUT THE EXPRESS WRITTEN PERMISSION OF LDG. WRITTEN DIMENSIONS ON DRAWINGS SHALL HAVE AUTHORITY OVER SCALED DIMENSIONS. CONTRACTORS AND MANUFACTURERS SHALL VERIFY AND BE RESPONSIBLE FOR ALL DIMENSIONS AND JOBSITE CONDITIONS. ANY VARIATIONS OR DISCREPANCIES IN THE DRAWINGS SHALL BE REPORTED TO LDG PRIOR TO BEGINNING WORK. THESE DRAWINGS REPRESENT VISUAL CONCEPTS ONLY. RESPONSIBILITY FOR STRUCTURAL, RIGGING AND RELATED ENGINEERING IS BY OTHERS. ALL MEANS, METHODS AND MATERIALS TO MEET OR EXCEED APPLICABLE CODES AND INDUSTRY STANDARDS.



NATIONAL CONSTITUTION CENTER  
VISIT • LEARN • DEBATE

**REVISIONS**

#	BY	DATE	DESCRIPTION
1	KNOTH	08/31/2024	INITIAL/REVISED
2	KNOTH	09/01/2024	REV CHAN., 3A/B SWAP
3	STK	09/04/2024	LAWN ADDS
4	STK	9/5/2024	HURRICANE MOVES
5	STK	09/06/2024	SCENIC CHANGES
6	STK	9/14/2024	ARCHIVAL

**DRAWING TITLE**

**ANCHOR ROW - STAGE 1**

**PRODUCER**

ABC NEWS

**SCALE**      **DESIGNER**

3/8"=1'-0"      DALE KNOTH  
DENNIS SIZE

**PROJECT ID**      **DRAWN BY**

ABCN2408      STK


**FILE NAME**      **FACILITY**

20240906-ABCN2408-Anc  
hor Row v6.5.vwx      525 ARCH ST,  
INDEPENDENCE MALL,  
PHILADELPHIA, PA  
19106-1595


**PLATE**

**S1**

24'-0"

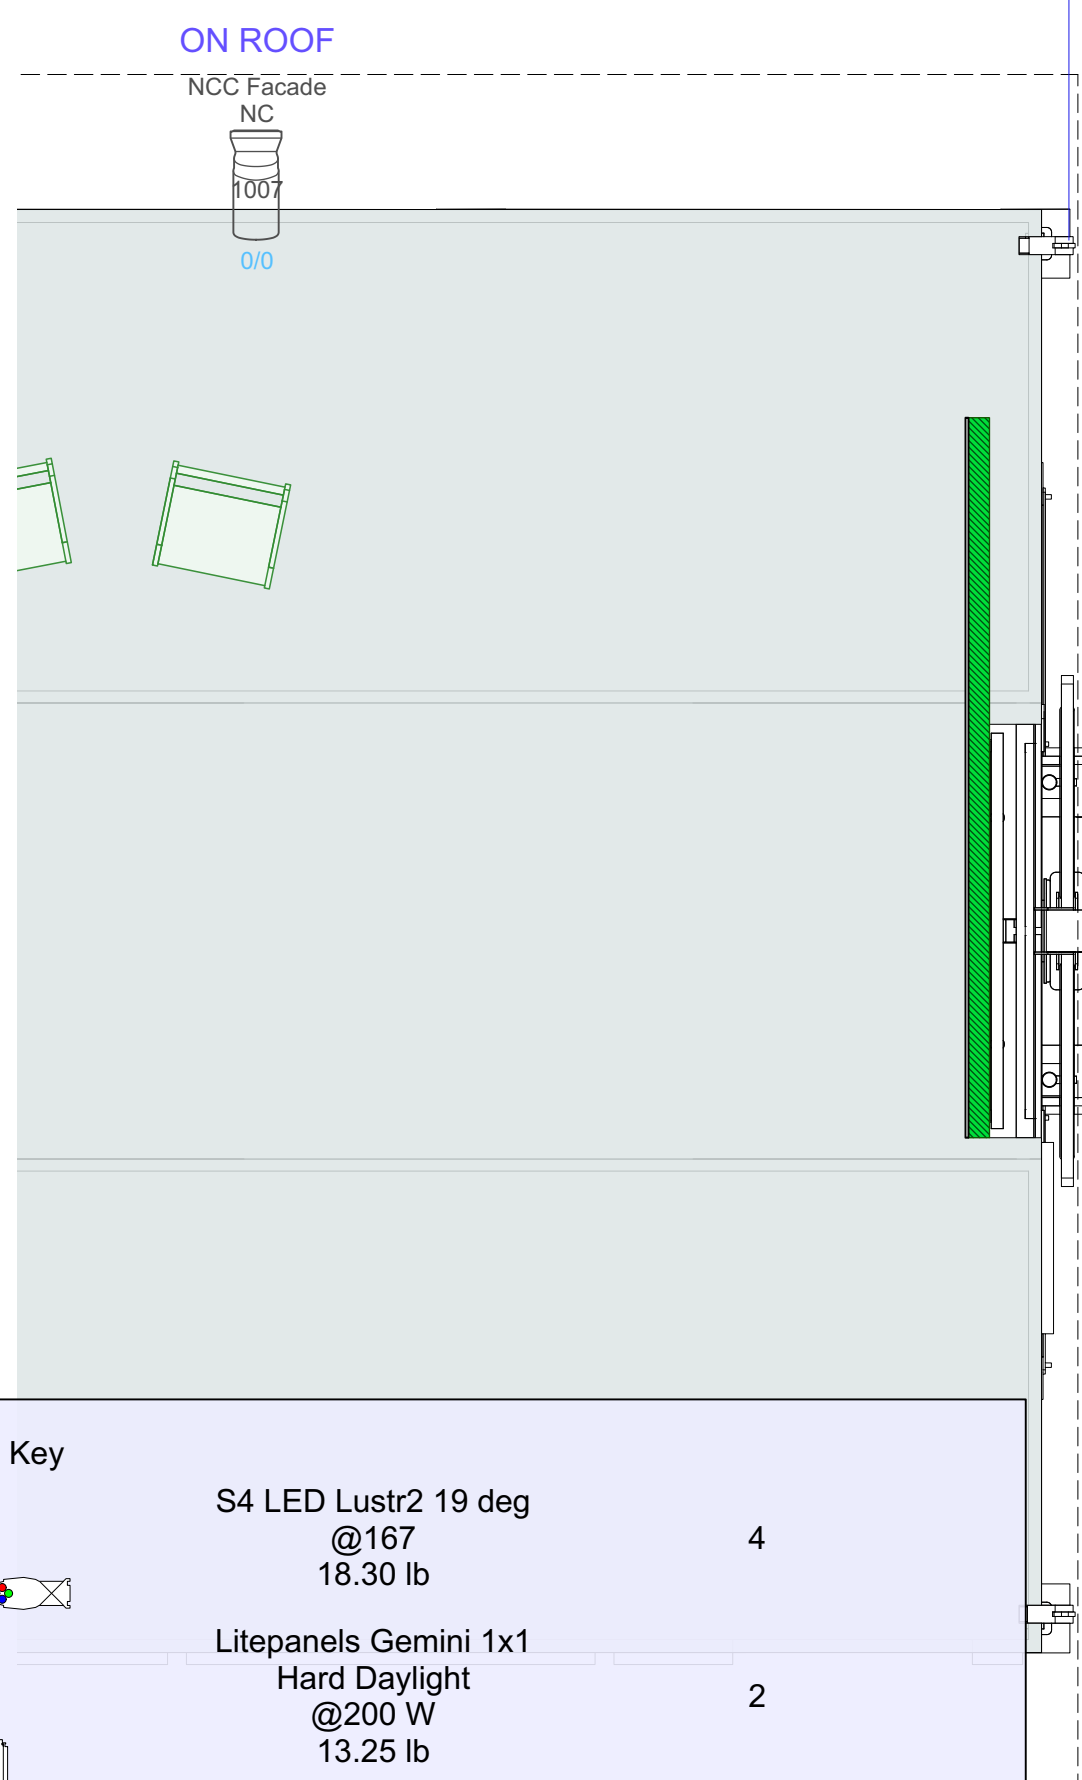

17'-0"

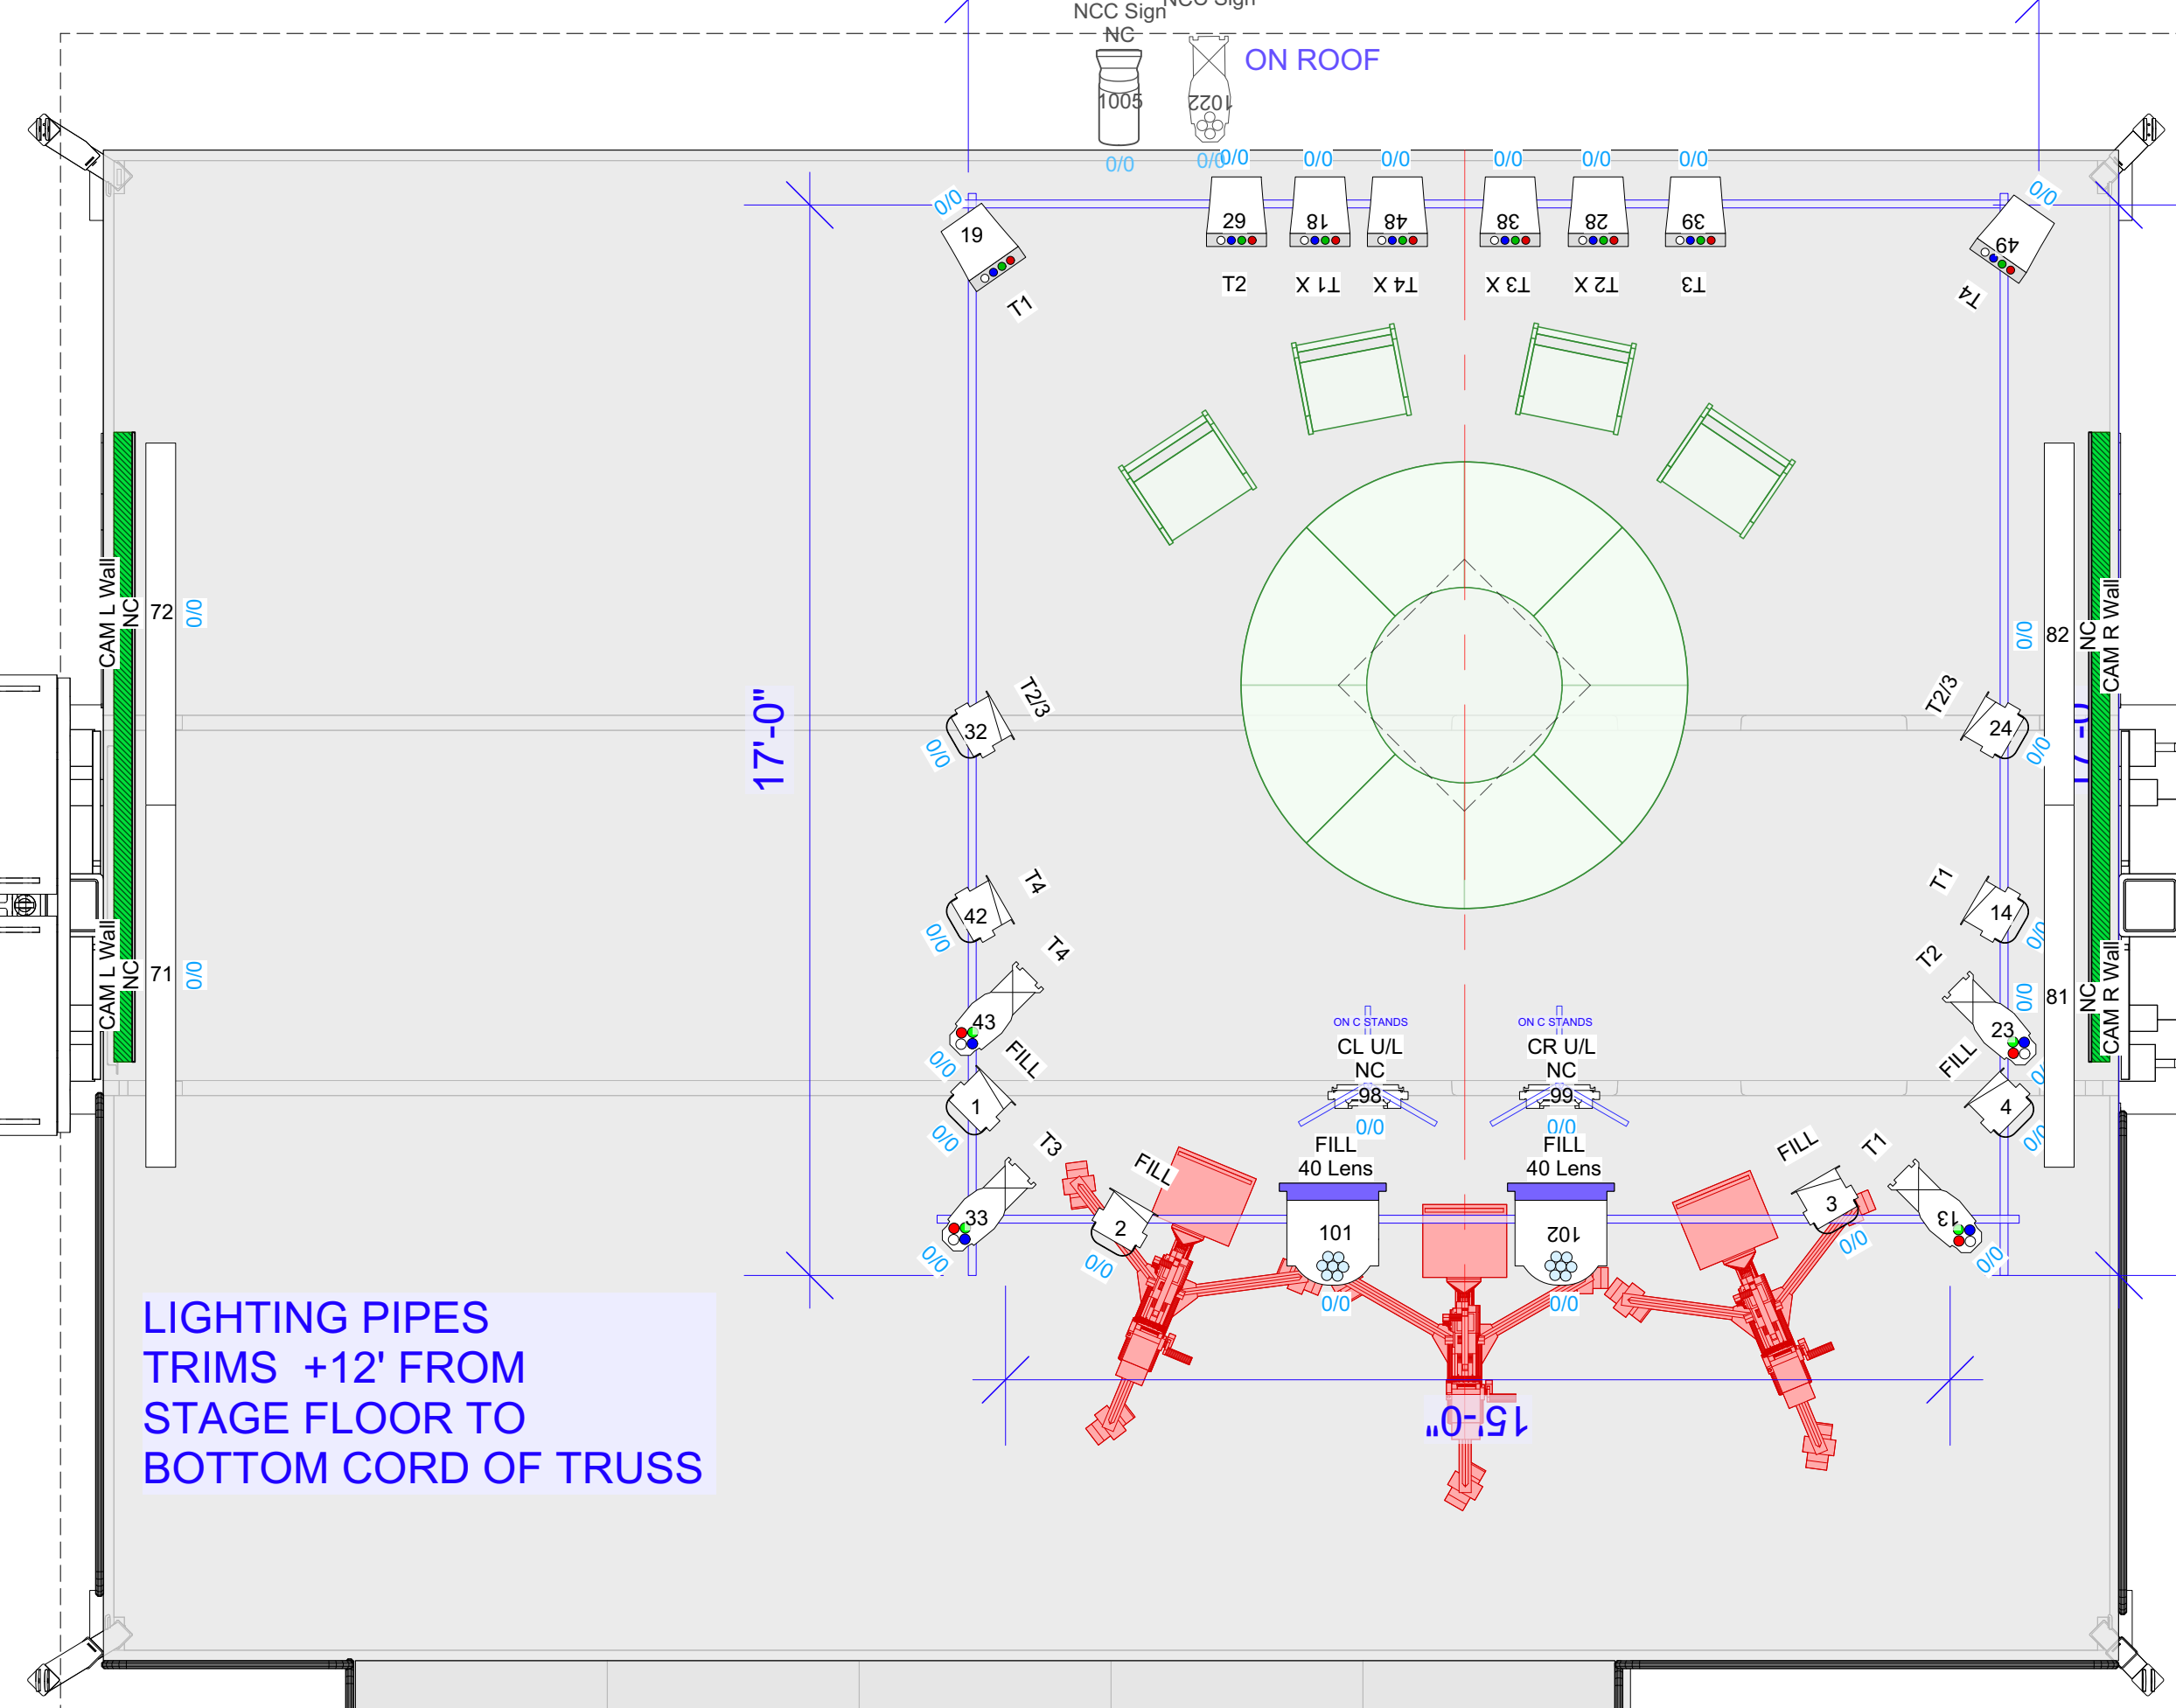


**Symbol Key**

	S4 LED Lustr2 19 deg @167 18.30 lb	4
	Litepanels Gemini 1x1 Hard Daylight @200 W 13.25 lb	2
	AAYDN PUNCH PLUS @584 48.00 lb	2
	AAdynTech JAB Hurricane 30deg @212 W 19.50 lb	8
	Colorado 3 Solo @187 19.80 lb	8
	Chroma Q Color Force 72 @720 W 48.00 lb	4
	Light Stand	2



THIS DRAWING AND THE IDEAS, ARRANGEMENT, DESIGNS AND PLANS INDICATED HEREON OR REPRESENTED HERE ARE OWNED BY AND REMAIN THE EXCLUSIVE PROPERTY OF THE LIGHTING DESIGN GROUP (LDG). THEY HAVE BEEN CREATED AND DEVELOPED FOR USE ON AND IN CONNECTION WITH THIS SPECIFIED PROJECT ONLY AND MAY NOT BE USED FOR ANY OTHER PROJECT WITHOUT THE EXPRESS WRITTEN PERMISSION OF LDG. WRITTEN DIMENSIONS ON DRAWINGS SHALL HAVE AUTHORITY OVER SCALED DIMENSIONS. CONTRACTORS AND MANUFACTURERS SHALL VERIFY AND BE RESPONSIBLE FOR ALL DIMENSIONS AND JOBSITE CONDITIONS. ANY VARIATIONS OR DISCREPANCIES IN THE DRAWINGS SHALL BE REPORTED TO LDG PRIOR TO BEGINNING WORK. THESE DRAWINGS REPRESENT VISUAL CONCEPTS ONLY. RESPONSIBILITY FOR STRUCTURAL, RIGGING AND RELATED ENGINEERING IS BY OTHERS. ALL MEANS, METHODS AND MATERIALS TO MEET OR EXCEED APPLICABLE CODES AND INDUSTRY STANDARDS.

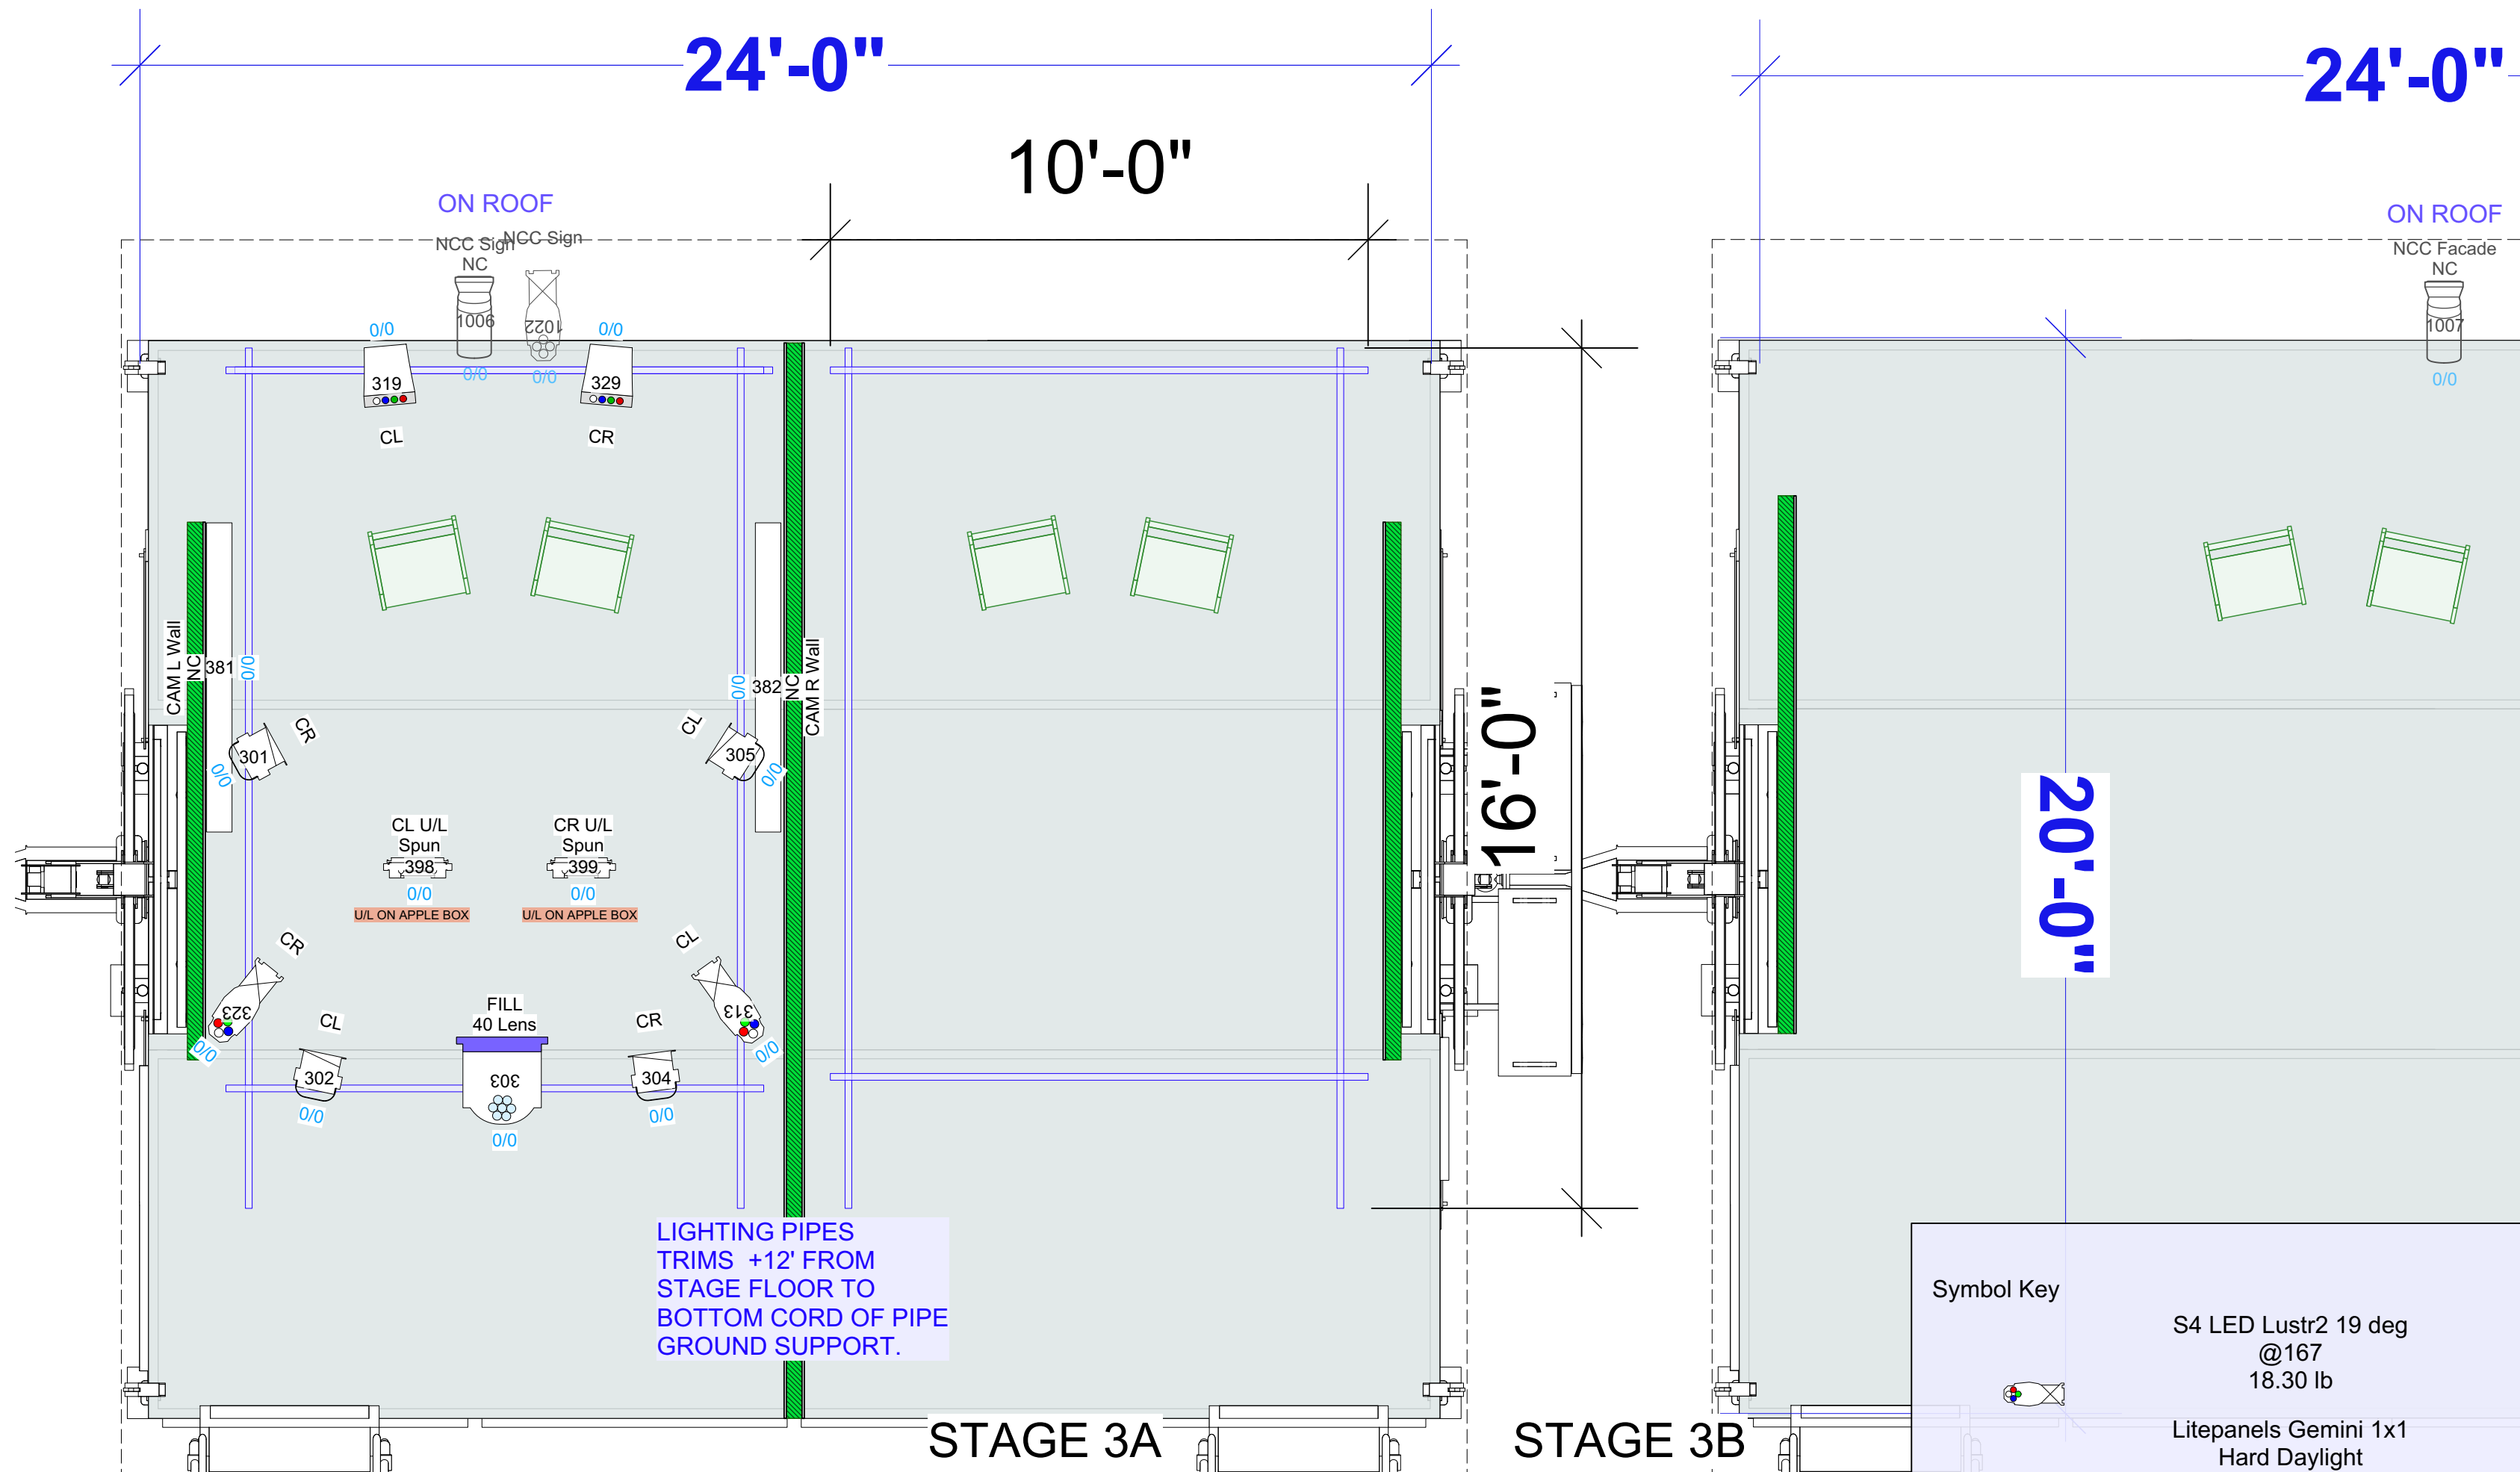

Symbol Key		
	S4 LED Lustr2 19 deg @167 18.30 lb	2
	Litepanels Gemini 1x1 Hard Daylight @200 W 13.25 lb	2
	AAYDN PUNCH PLUS @584 48.00 lb	1
	AAdynTech JAB Hurricane 30deg @212 W 19.50 lb	4
	Colorado 3 Solo @187 19.80 lb	2
	Chroma Q Color Force 72 @720 W 48.00 lb	2

REVISIONS			
#	BY	DATE	DESCRIPTION
1	KNOTH	08/31/2024	INITIAL/REVISED
2	KNOTH	09/01/2024	REV CHAN., 3A/B SWAP
3	STK	09/04/2024	LAWN ADDS
4	STK	9/5/2024	HURRICANE MOVES
5	STK	09/06/2024	SCENIC CHANGES
6	STK	9/14/2024	ARCHIVAL

**DRAWING TITLE**  
ANCHOR ROW - STAGE  
3A/3B

**PRODUCER**  
ABC NEWS

<b>SCALE</b> 3/8"=1'-0"	<b>DESIGNER</b> DALE KNOTH DENNIS SIZE
----------------------------	--

<b>PROJECT ID</b> ABCN2408	<b>DRAWN BY</b> STK
-------------------------------	------------------------

<b>FILE NAME</b> 20240906-ABCN2408-Anc hor Row v6.5.vwx	<b>FACILITY</b> 525 ARCH ST, INDEPENDENCE MALL, PHILADELPHIA, PA 19106-1595
---	---

**PLATE**  
**S2**  
/03

NATIONAL CONSTITUTION CENTER

ENTRANCE/EXIT

VIDEO PROJECTOR  
STACK & 10X10 TENT  
NCC TERRACE

SPACED ACROSS SECOND FLOOR TERRACE  
SEE PROJECT



GRASS

PAVER PATH

PAVER PATH

NO LIGHTS

US FLAG

LIGHT POLE

72'-0"

VIDEO TICKER 2

4'-0"

72'-0"

VIDEO TICKER 1

4'-0"

16X16

PAVER PATH

UNDERLAYMENT

16'-0"

16'-0"

VCC  
SOCIAL MEDIA  
PHOTO OP

NCC PLAZA

UNDERLAYMENT  
88'-0".88

SIDEWALK

UNDERLAYMENT

PLANTER/BARRIER

24'-0"

ARCH ST

98'-4"

SIDEWALK

UNDERLAYMENT

PLANTER/BARRIER

12'-0"

Symbol Key			
	MSE Baby Triple Rise Castored Stand	7	
	S4 LED Lustr2 19 deg @167 18.30 lb	2	
	Nanlux Evoke 2400B @2400 W	6	
	AAdynTech JAB Hurricane 330deg @212 W 19.50 lb	21	
	Creamsource Vortex4 @325 W 25.10 lb	4	

**LDG** The Lighting Design Group  
41 West 27th Street, Suite 620  
New York, NY 10001  
Tel: (212) 695-4900  
www.ldg.com

**abc NEWS**

**NEWS YOUR VOICE YOUR VOTE 2024**

**NATIONAL CONSTITUTION CENTER**  
VISIT \* LEARN \* DEBATE

REVISIONS			
#	BY	DATE	DESCRIPTION
1	KNOTH	08/31/2024	INITIAL/REVISED
2	KNOTH	09/01/2024	REV CHAN., 3A/B SWAP
3	STK	09/04/2024	LAWN ADDS
4	STK	9/5/2024	HURRICANE MOVES
5	STK	09/06/2024	SCENIC CHANGES
6	STK	9/14/2024	ARCHIVAL

DRAWING TITLE			
<b>ANCHOR ROW - LAWN</b>			
PRODUCER		ABC NEWS	
SCALE	DESIGNER	FILE NAME	
1/8" = 1'0"	DALE KNOTH DENNIS SIZE	20240906-ABCN2408-Anc hor Row v6.5.vwx	
PROJECT ID	DRAWN BY	FACILITY	
ABCN2408	STK	525 Arch St, Independence Mall, Philadelphia, PA 19106-1595	

PLATE  
**S3**  
/03