

Symbol Key		
	ETC Source 4 LED 10deg @140 W 15.00 lb	26
	S4 LED Lustr 26 deg @171 18.30 lb	2
	S4 LED Lustr 36 deg @171 18.30 lb	9
	Arr S60-C Skypanel 14.50 lb	6
	S4 LED Lustr 50 deg @171 18.30 lb	2
	Asteria AX9 @105 W 12.50 lb	116
	1m Strip @0 W 0.00 lb	22
	ETC High End Lonestar @615 W 50.00 lb	6
	ETC Halcyon Titanium @1126 W 76.06 lb	6

LDG The Lighting Design Group
61 West 23rd Street, Suite 620
New York, NY 10011
Tel: (212) 695-4900
www.ldg.com

THIS DRAWING AND THE CEAS, ARRANGEMENT, DESIGN AND PLANS ARE THE PROPERTY OF LDG. ANY REPRODUCTION OR TRANSMISSION OF THIS DRAWING WITHOUT THE WRITTEN PERMISSION OF LDG IS STRICTLY PROHIBITED. LDG SHALL NOT BE RESPONSIBLE FOR ANY ERRORS OR OMISSIONS IN THIS DRAWING. LDG SHALL NOT BE RESPONSIBLE FOR ANY DAMAGE TO PERSONS OR PROPERTY ARISING FROM THE USE OF THIS DRAWING. LDG SHALL NOT BE RESPONSIBLE FOR ANY DAMAGE TO PERSONS OR PROPERTY ARISING FROM THE USE OF THIS DRAWING.

IN THE HEART OF IT ALL

REVISIONS			
#	BY	DATE	DESCRIPTION
1	STK	08/27/2024	INITIAL
2	STK	08/29/2024	ADD STAGE LIGHTS
3	STK	09/03/2024	CLEANUP/EDITS
4	STK	09/14/2024	ARCHIVAL

DRAWING TITLE		
SPIN ROOM - LAYOUT		
PRODUCER		
ABC NEWS		
SCALE	DESIGNER	FILE NAME
3/32" = 1'0"	JOHN REYNOLDS DENNIS SIZE	20240914-ABCN2408-SPI N ROOM-FINAL.vwx
PROJECT ID	DRAWN BY	FACILITY
ABCN2408	STK	CONSTITUTION CENTER, EXHIBIT HALL B, 525 ARCH STREET, PHILADELPHIA, PA 19106

PLATE

S1

/02

THIS DRAWING AND THE IDEAS, ARRANGEMENT, DESIGNS AND PLANS INDICATED HEREON OR REPRESENTED HERE ARE OWNED BY AND REMAIN THE EXCLUSIVE PROPERTY OF THE LIGHTING DESIGN GROUP (LDG). THEY HAVE BEEN CREATED AND DEVELOPED FOR USE ON AND IN CONNECTION WITH THIS SPECIFIED PROJECT ONLY AND MAY NOT BE USED FOR ANY OTHER PROJECT WITHOUT THE EXPRESS WRITTEN PERMISSION OF LDG. WRITTEN DIMENSIONS ON DRAWINGS SHALL HAVE AUTHORITY OVER SCALED DIMENSIONS. CONTRACTORS AND MANUFACTURERS SHALL VERIFY AND BE RESPONSIBLE FOR ALL DIMENSIONS AND JOBSITE CONDITIONS. ANY VARIATIONS OR DISCREPANCIES IN THE DRAWINGS SHALL BE REPORTED TO LDG PRIOR TO BEGINNING WORK. THESE DRAWINGS REPRESENT VISUAL CONCEPTS ONLY. RESPONSIBILITY FOR STRUCTURAL, RIGGING AND RELATED ENGINEERING IS BY OTHERS. ALL MEANS, METHODS AND MATERIALS TO MEET OR EXCEED APPLICABLE CODES AND INDUSTRY STANDARDS.



REVISIONS

#	BY	DATE	DESCRIPTION
1	STK	08/27/2024	INITIAL
2	STK	08/29/2024	ADD STAGE LIGHTS
3	STK	09/03/2024	CLEANUP/EDITS
4	STK	09/14/2024	ARCHIVAL

DRAWING TITLE

SPIN ROOM - STAGE PLOT

PRODUCER

ABC NEWS

SCALE

1/2" = 1'0"

DESIGNER

JOHN REYNOLDS
DENNIS SIZE

PROJECT ID

ABCN2408

DRAWN BY

STK

FILE NAME


20240914-ABCN2408-SPI
N ROOM-FINAL.vmx

FACILITY

CONSTITUTION CENTER,
EXHIBIT HALL B
525 ARCH STREET
PHILADELPHIA, PA 19106

PLATE

S2

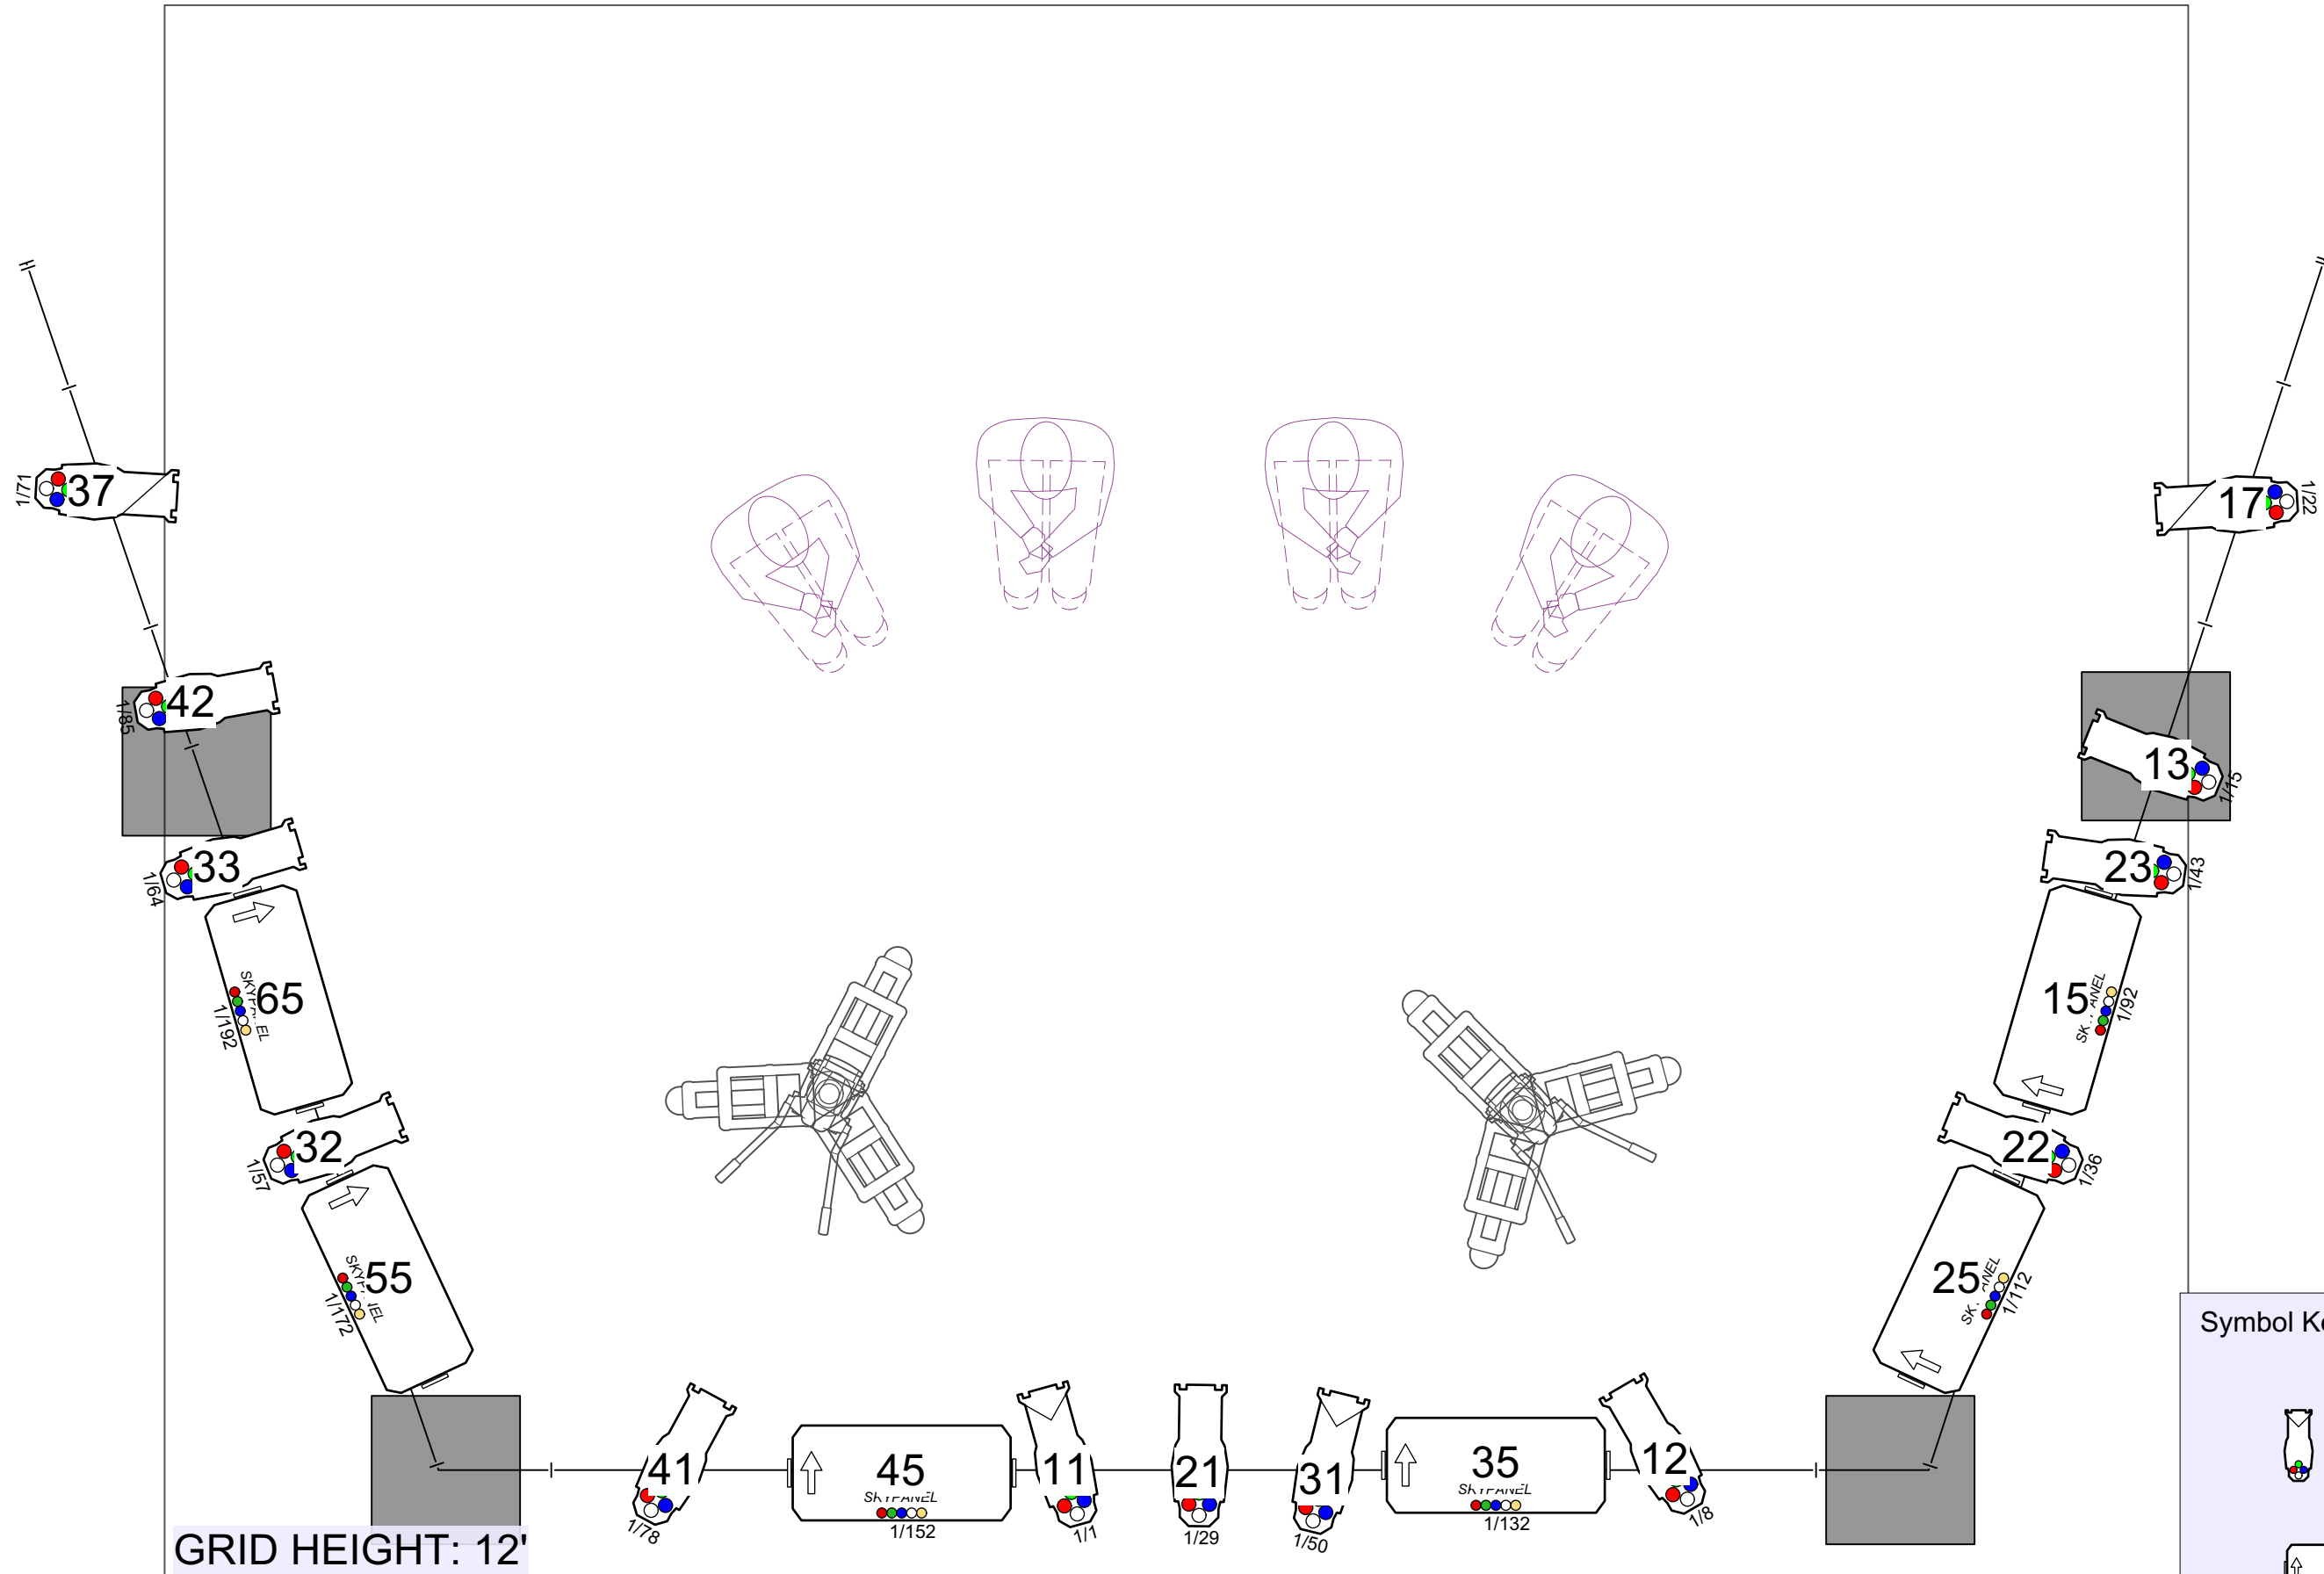

Symbol Key

	S4 LED Lustr 50 deg @171 18.30 lb	2
	Arri S60-C Skypanel 14.50 lb	6
	S4 LED Lustr 36 deg @171 18.30 lb	9
	S4 LED Lustr 26 deg @171 18.30 lb	2

