


+27'-4"	PIPE 7	+20'-9"
+25'-0"	PIPE 6	+20'-9"
+22'-7"	PIPE 5	+20'-9"
+20'-8"	SOUND BAFFLING BORDER 3	+18'-4"
+20'-3"	PIPE 4	+17'-5"
+17'-3"	PIPE 3A	+17'-5"
+14'-6"	PIPE 3	+17'-5"
+14'-6"	SOUND BAFFLING BORDER 2	+18'-4"
+8'-8"	PIPE 2	+17'-5"
+8'-6"	SOUND BAFFLING BORDER 1	+18'-4"
+5'-11"	CHANDELIER	+8'-11"
+3'-2"	PIPE 1	+17'-5"
+0'-11"	AUDIO PIPE	+17'-5"
0'-0"	PLASTER	+17'-5"
+1'-5"	FRONT OF HOUSE 1	+17'-5"
+4'-4"	FRONT OF HOUSE 2	+17'-5"
+7'-5"	FRONT OF HOUSE 3	+17'-5"
+10'-2"	FRONT OF HOUSE 4	+17'-5"

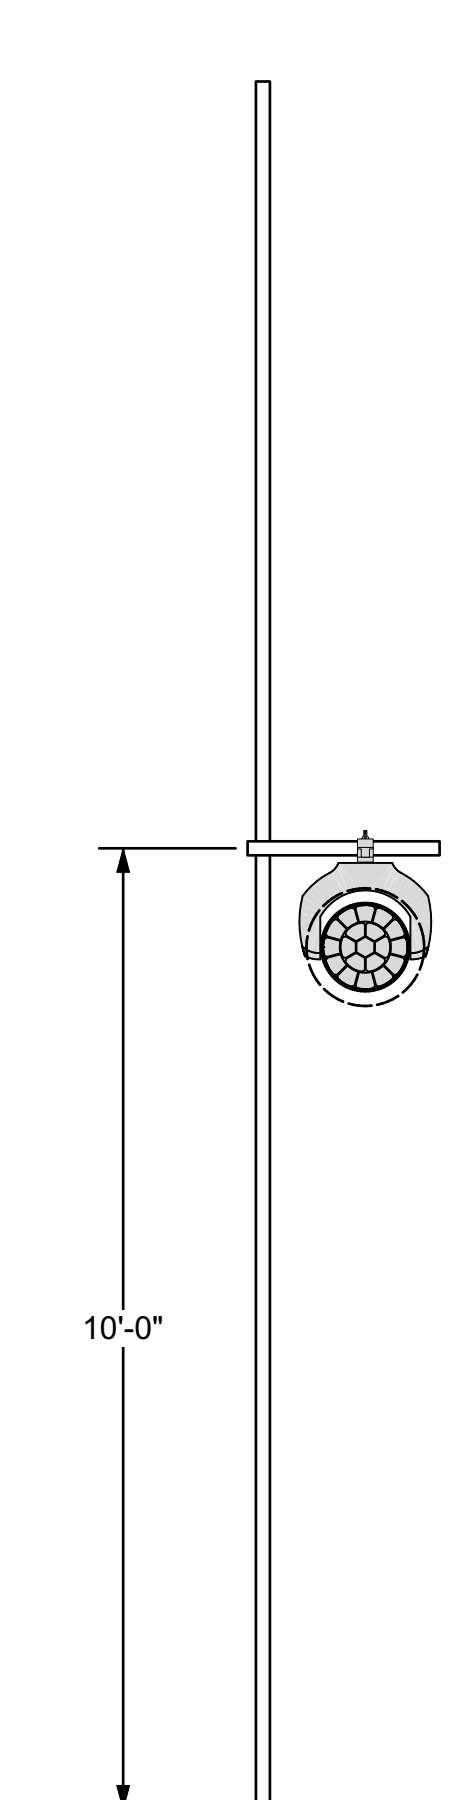

1 HOUSE BOX VERTICAL  
Scale: 1/2" = 1'-0"


KEY TO SYMBOLS:

- ETC Source 4 26"
- ETC Source 4 36"
- ETC Source 4 50"
- ETC Source 4 70"
- ETC Source 4 PAR (XWFL)
- ETC Color Source PAR Deep Blue
- Mizar 300 Fresnel
- MAC Encore Perf. WRM
- Martin MAC TW1
- GLP Impression X5
- ChromaQ Colorforce II 12
- Chroma-Q Color Force II 48
- Fluorescent 48"
- Scounce / Practical
- Pay Phone / Practical

ACCESSORIES

- ColorRam IT 4" Scroller

LEGEND

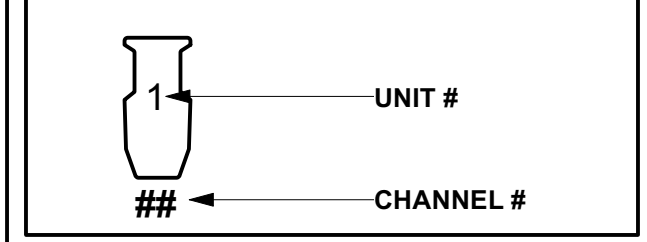

THIS DRAWING REPRESENTS VISUAL CONCEPTS AND CONSTRUCTION SUGGESTIONS ONLY.

The Designer is unqualified to determine the structural or electrical appropriateness of this design, and will not assume responsibility for improper engineering, construction, handling, or use. All materials and construction must comply with the most stringent applicable Federal and Local Fire, Safety, Energy, and Environmental Codes.

©2023 TYLER MICOLEAU

NOTES

- PROVIDE EXTRA CUTS OF R152, R119 AND R114 FOR ALL FRAMED SIZES AT FOCUS.
- REFER TO LIGHT PAINT FOR ALL COLOR, ACCESSORY AND PROFILE INFORMATION.
- WRITTEN DIMENSIONS SHALL HAVE PRECEDENCE OVER SCALED DIMENSIONS.
- ALL DIMENSIONS ARE FROM CENTER PASTER LINE.

REV	REVISION	DATE
F		
E		
D		
C	UPDATED CHANNELS	09/25/23
B	FINAL PLOT	09/10/23
A	PRELIMINARY PLOT	08/24/23



DIRECTED BY SAHEEM ALI  
SCENERY BY ARNULFO MALDONADO  
COSTUMES BY DEE AYTE  
SOUND BY JONATHAN DEANS  
LIGHTING BY TYLER MICOLEAU

ATLANTIC THEATER COMPANY  
NEW YORK, NY

SCALE: 1/2" = 1'-0"  
EXCEPT WHERE NOTED  
DATE: SEP 25, 2023

DRAWING 1 OF 8

LIGHTING PLOT