


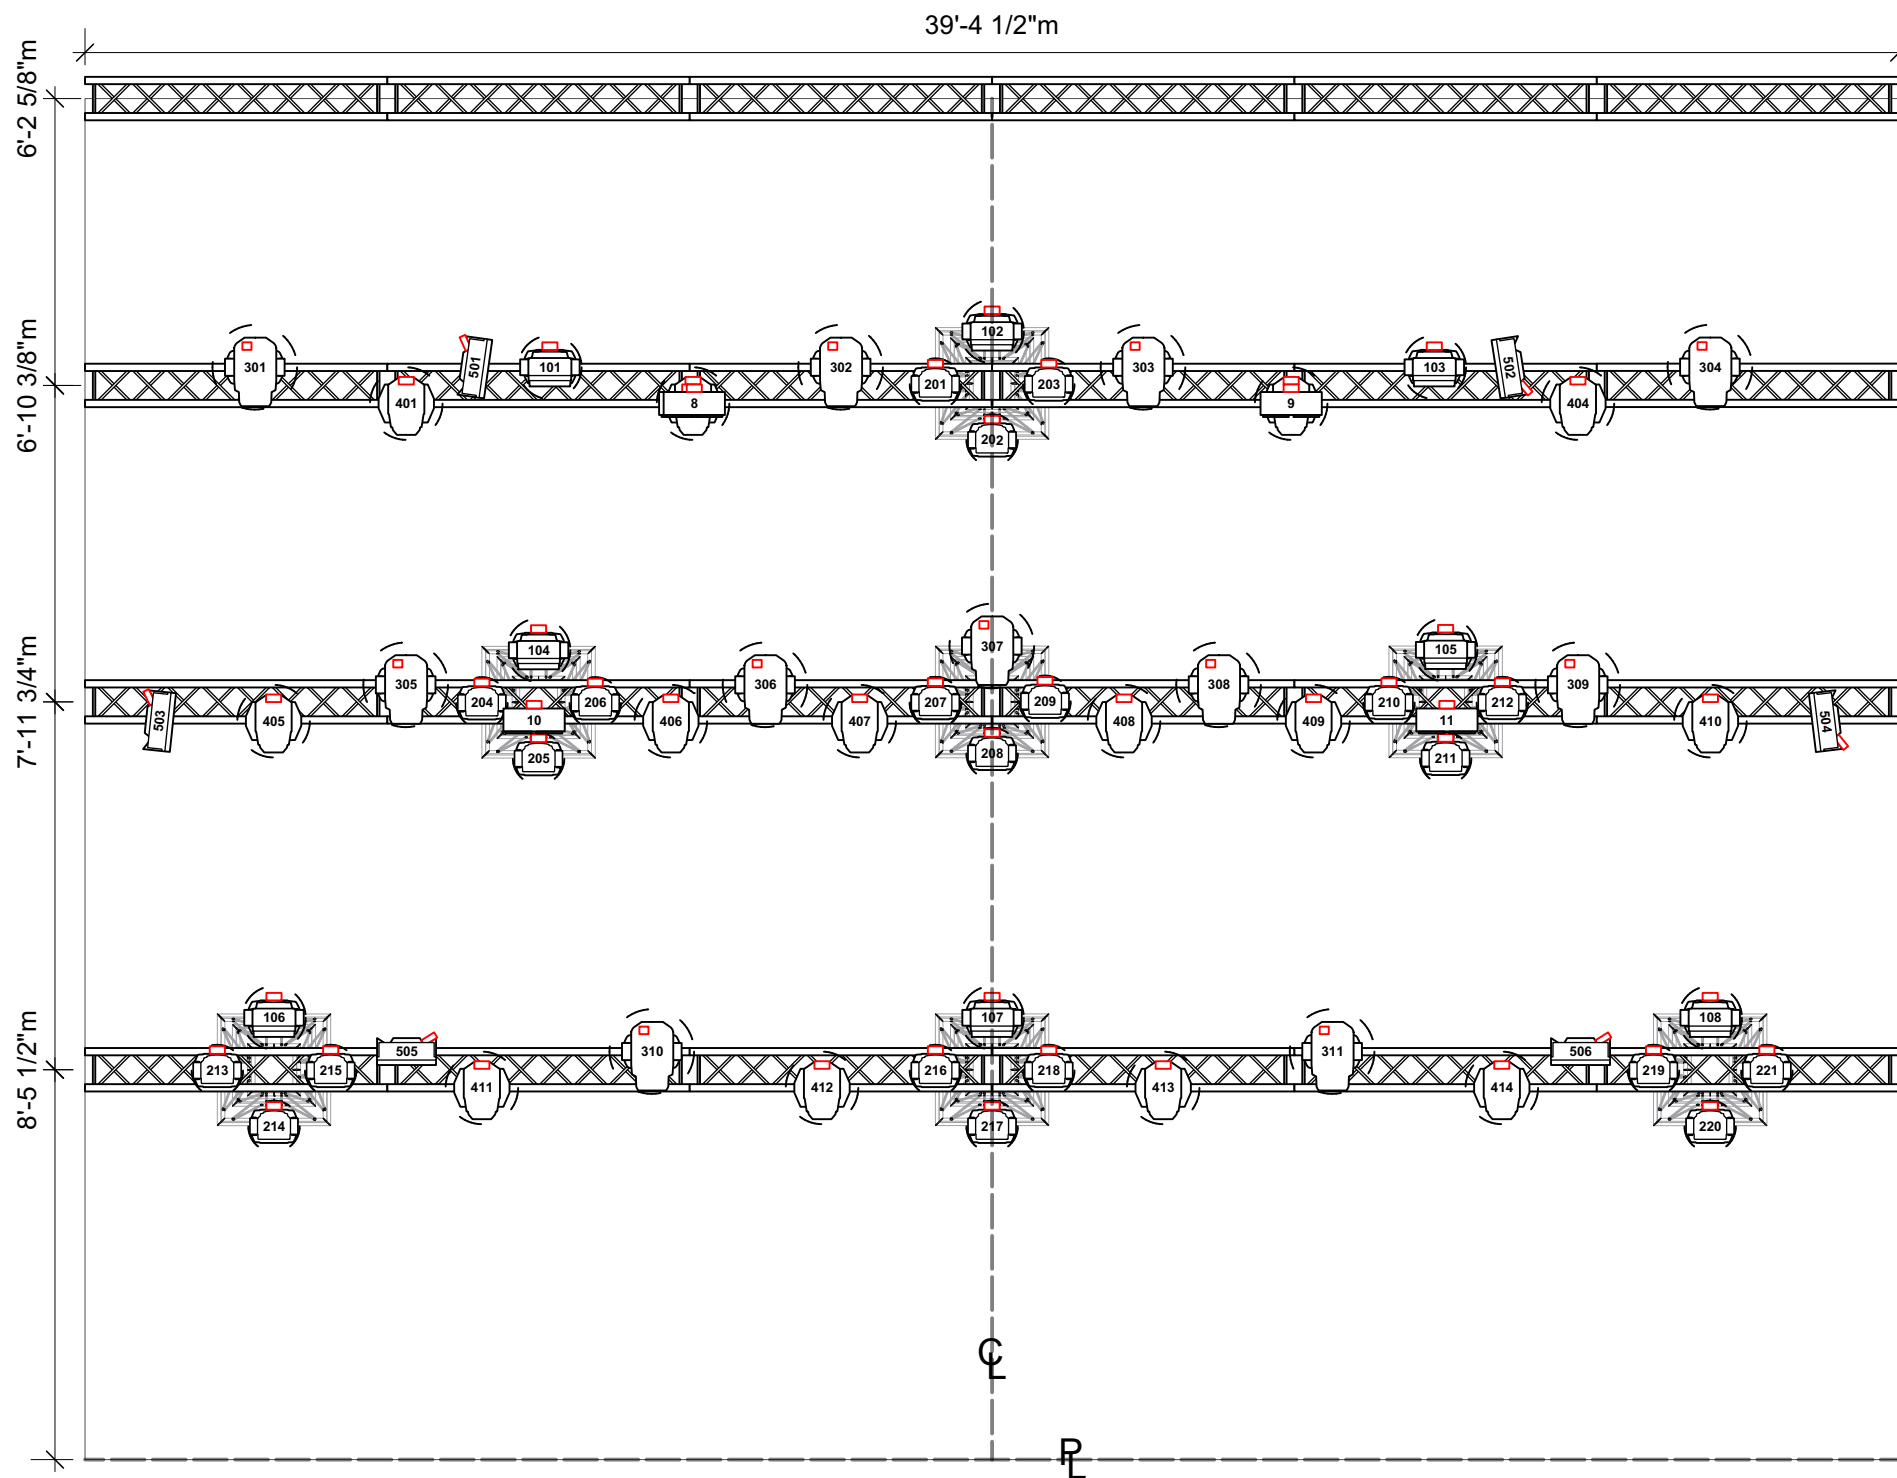

BACKDROP
From Plaster : 29'6 1/4"
Trim height : 28'11 1/2"

LX3
From Plaster : 23'3 3/4"
Trim height : 23'2 1/2"

LX2
From Plaster : 16'5 1/4"
Trim height : 25'2 1/4"

LX1
From Plaster : 8'5 1/2"
Trim height : 27'0"

FOH 1
From Plaster : -7'1 1/2"
Trim height : 28'11 1/2"

Notes:
Pods should be
hung from LX
at a 10° angle

- Notes**
- All numbering is done Stage Right to Stage Left.
 - In the case of vertically mounted fixtures, numbering starts at the top and moves down.
 - Cable schematic is not made to detail, rather to illustrate the connected system.
 - This document is supplemented with separate paperwork detailing fixture information.
 - Verify the correct revision and date of the plot with the Production Manager or Lighting Designer prior to load-in.

Symbol Key

	Robe MegaPointe	11
	Robe Robin LED Beam 350	21
	Robe Robin Pointe	14
	Robe Spider	8
	Martin Mac Aura XB	8
	ETC Source4 Zoom 15-30deg 750W	7
	Martin Atomic 3000 LED	6
	2-light Blinder	5
	4-light Blinder	4

Color Summary			Label legend	
	Color	Size	Count	
L202	190mm	7		

Revision History

No.	Date	By	Note
A	2021-06-10	AB	Added House Plot and Network Plot
B	2021-07-29	AB	Added Fog and extra fixtures

Project
Avatar - Tour 2021

Lighting Designer
Jimmy Olausson
Dimmer
Mollie Clevidence
Paperwork
Andreas Bernström

Page name
[House rig]

Scale	Page size	Page #
1:50	ISO A3	6 of 35

