


KEY	
	SOURCE 4 5' 750w
	SOURCE 4 10' 575w
	SOURCE 4 14' 575w
	SOURCE 4 19' 575w
	SOURCE 4 26' 575w
	SOURCE 4 50' 575w
	SOURCE 4 70' 575w
	SOURCE 4 MFL 575w
	SOURCE 4 WFL 575w
	SOURCE 4 PARnel 750w
	8" FRESNEL 1kw
	8" FRESNEL 2kw
	PAR16 NAR 100w
	PAR16 MED 100w
	PAR16 WIDE 100w
	MINI-10 500w
	PRACTICAL
	ATOMIC 3K STROBE
	CK COLORBLAST 12 TR
	BOWENS FAN
	VARI'LITE VLIK AS 575w
	VARI'LITE VLIK TS 575w
	ALPHA SPOT 1200 1.2kw
	STUDIO COLOR CMY 575w
	SOURCE 4 14' AUTOYOKO 750w
	CONFETTI BOX
	WYBRON CXI
	WYBRON COLORAM
	DOUBLE ROTATOR DMX
	DROP IN IRIS
	BARN DOORS
	750 LAMP
	UNIT # = 12
	CH = 45

FINAL	5/2/12
UPDATES (8/9/9)	2/27/12
UPDATES (FLYING STRIPS)	2/25/12
UPDATES (4E RESTORE)	2/22/12 PM
UPDATES (4E BARRELS...)	2/22/12
CUTS FOR DIMMERING	2/14/12
FIRST SUBMIT	2/10/12

THIS DRAWING REPRESENTS VISUAL CONCEPTS AND CONSTRUCTION SUGGESTIONS ONLY. The Designer is not responsible for the structural or electrical appropriateness of this design, and will not assume responsibility for improper engineering, construction, handling, or use. All materials and construction must comply with the most stringent applicable Federal and Local Fire, Safety, Energy, and Environmental Codes. THIS DRAWING REPRESENTS A LIGHTING DESIGN THAT IS WHOLLY OWNED BY CORY PATTAK. ANY USE OR DISTRIBUTION OF THIS DRAWING OTHER THAN AS REQUIRED FOR PRODUCTIONS OF THE BROADWAY PRODUCTION OF PETER & THE STARCATCHER IS STRICTLY PROHIBITED AND IS A VIOLATION OF COPYRIGHT LAWS IN THE US AND INTERNATIONALLY. ANY UNAUTHORIZED DISTRIBUTION OF THIS DRAWING WILL BE A LEGAL ACTION ON BEHALF OF THE DESIGNER. THIS DRAWING AND THE LIGHTING DESIGN ITSELF, IS ©2012 JEFF CROITER. ALL RIGHTS RESERVED.

LD: #605

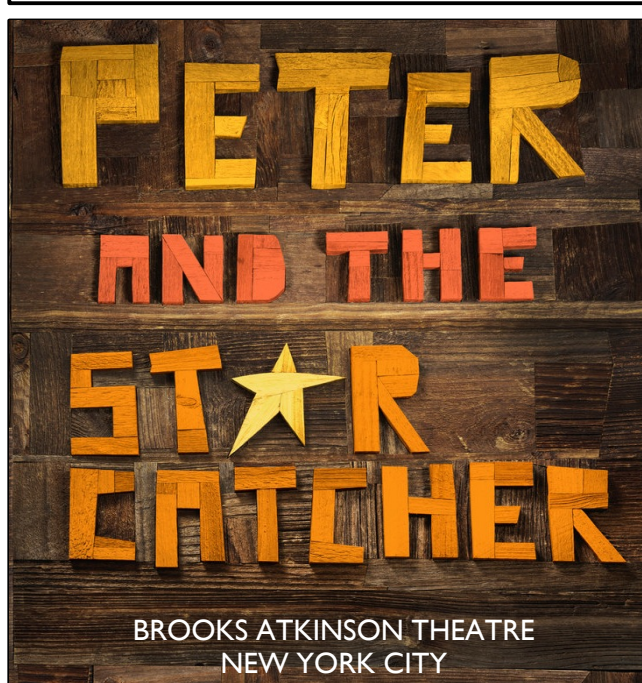

DIRECTOR: ALEX TIMBERS & ROGER REES
SCENIC DESIGN: DONYALE WERLE
LIGHTING DESIGN: JEFF CROITER
ASSOCIATE LIGHTING DESIGN: JOEL SILVER
ASSISTANT LIGHTING DESIGN: CORY PATTAK
PRODUCTION ELECTRICIAN: BRIAN MCGARITY

FRONT OF HOUSE

SCALE: 1/2" = 1'-0"
DATE: 5/2/12
DRAWN: CP