




PIER STAGE
KEY

COUNTS





TYPICAL

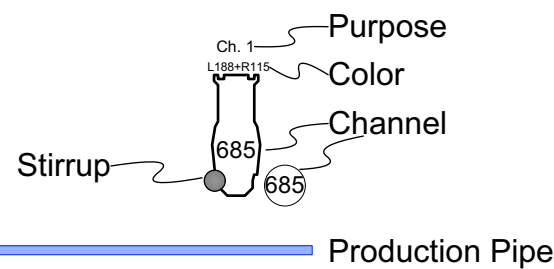

NOTES

- 1. STAND - UP POSITIONS ARE PRELIMINARY
- 2. NEED 6' X 6' FRAMED SILK

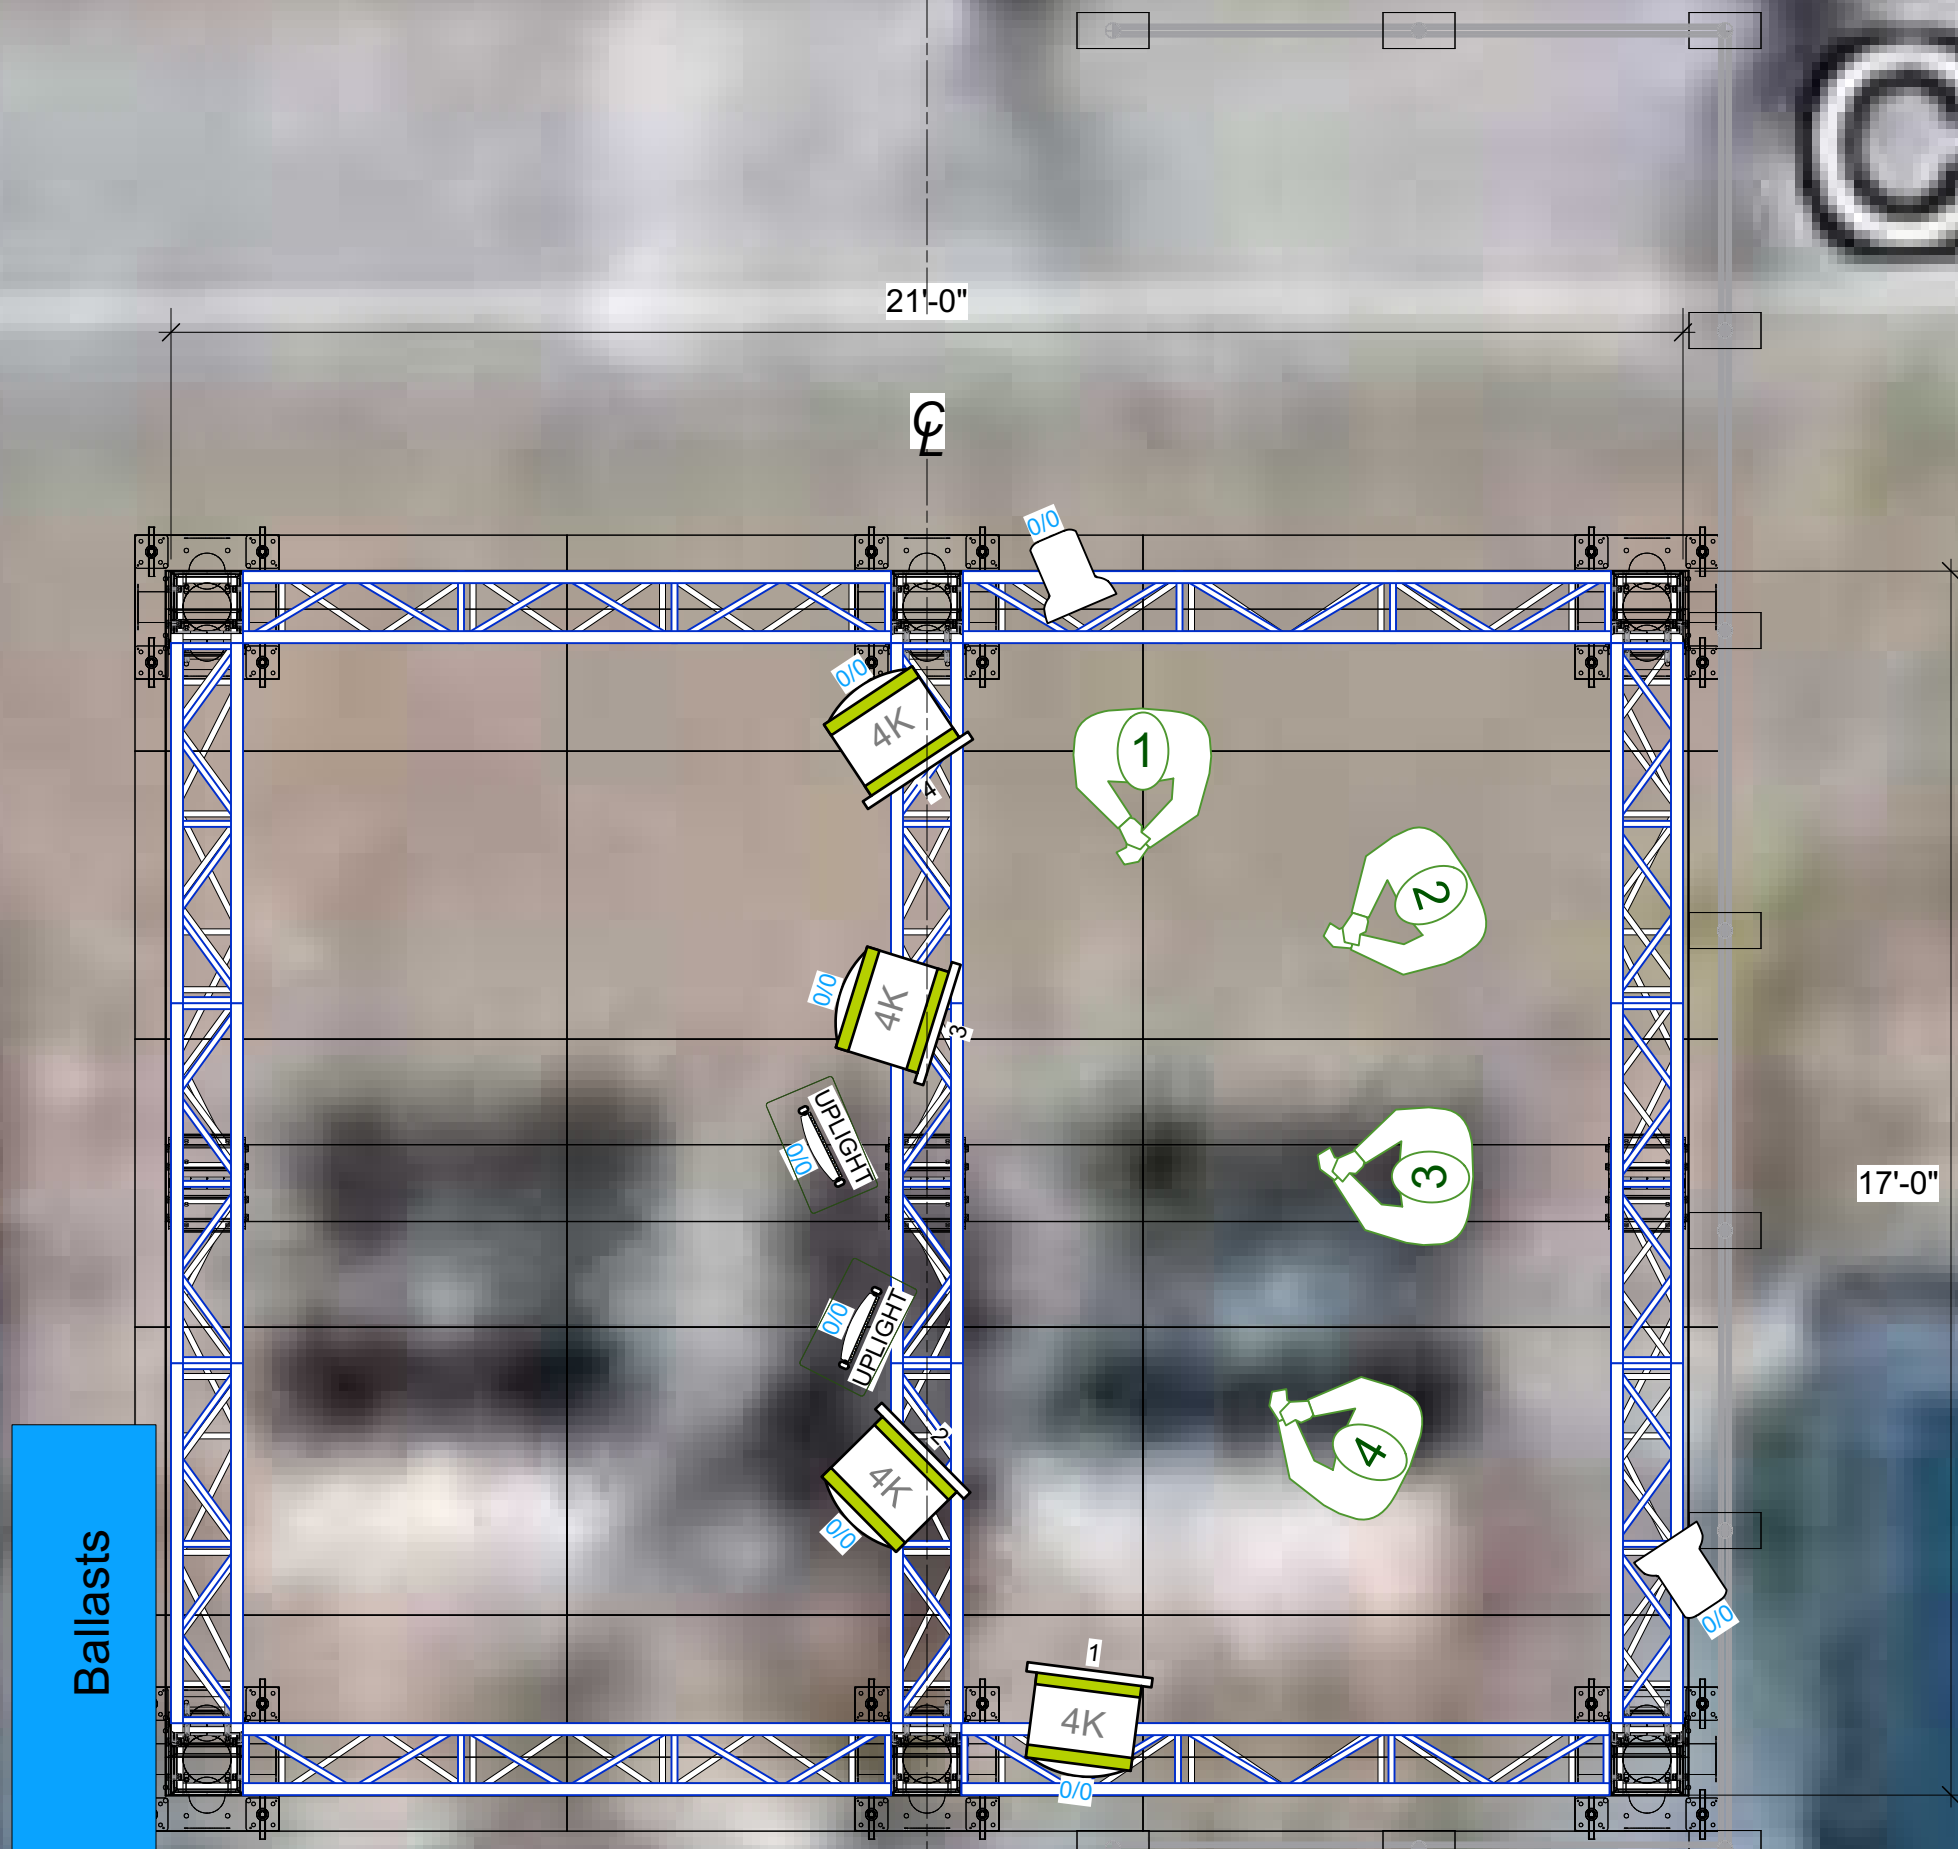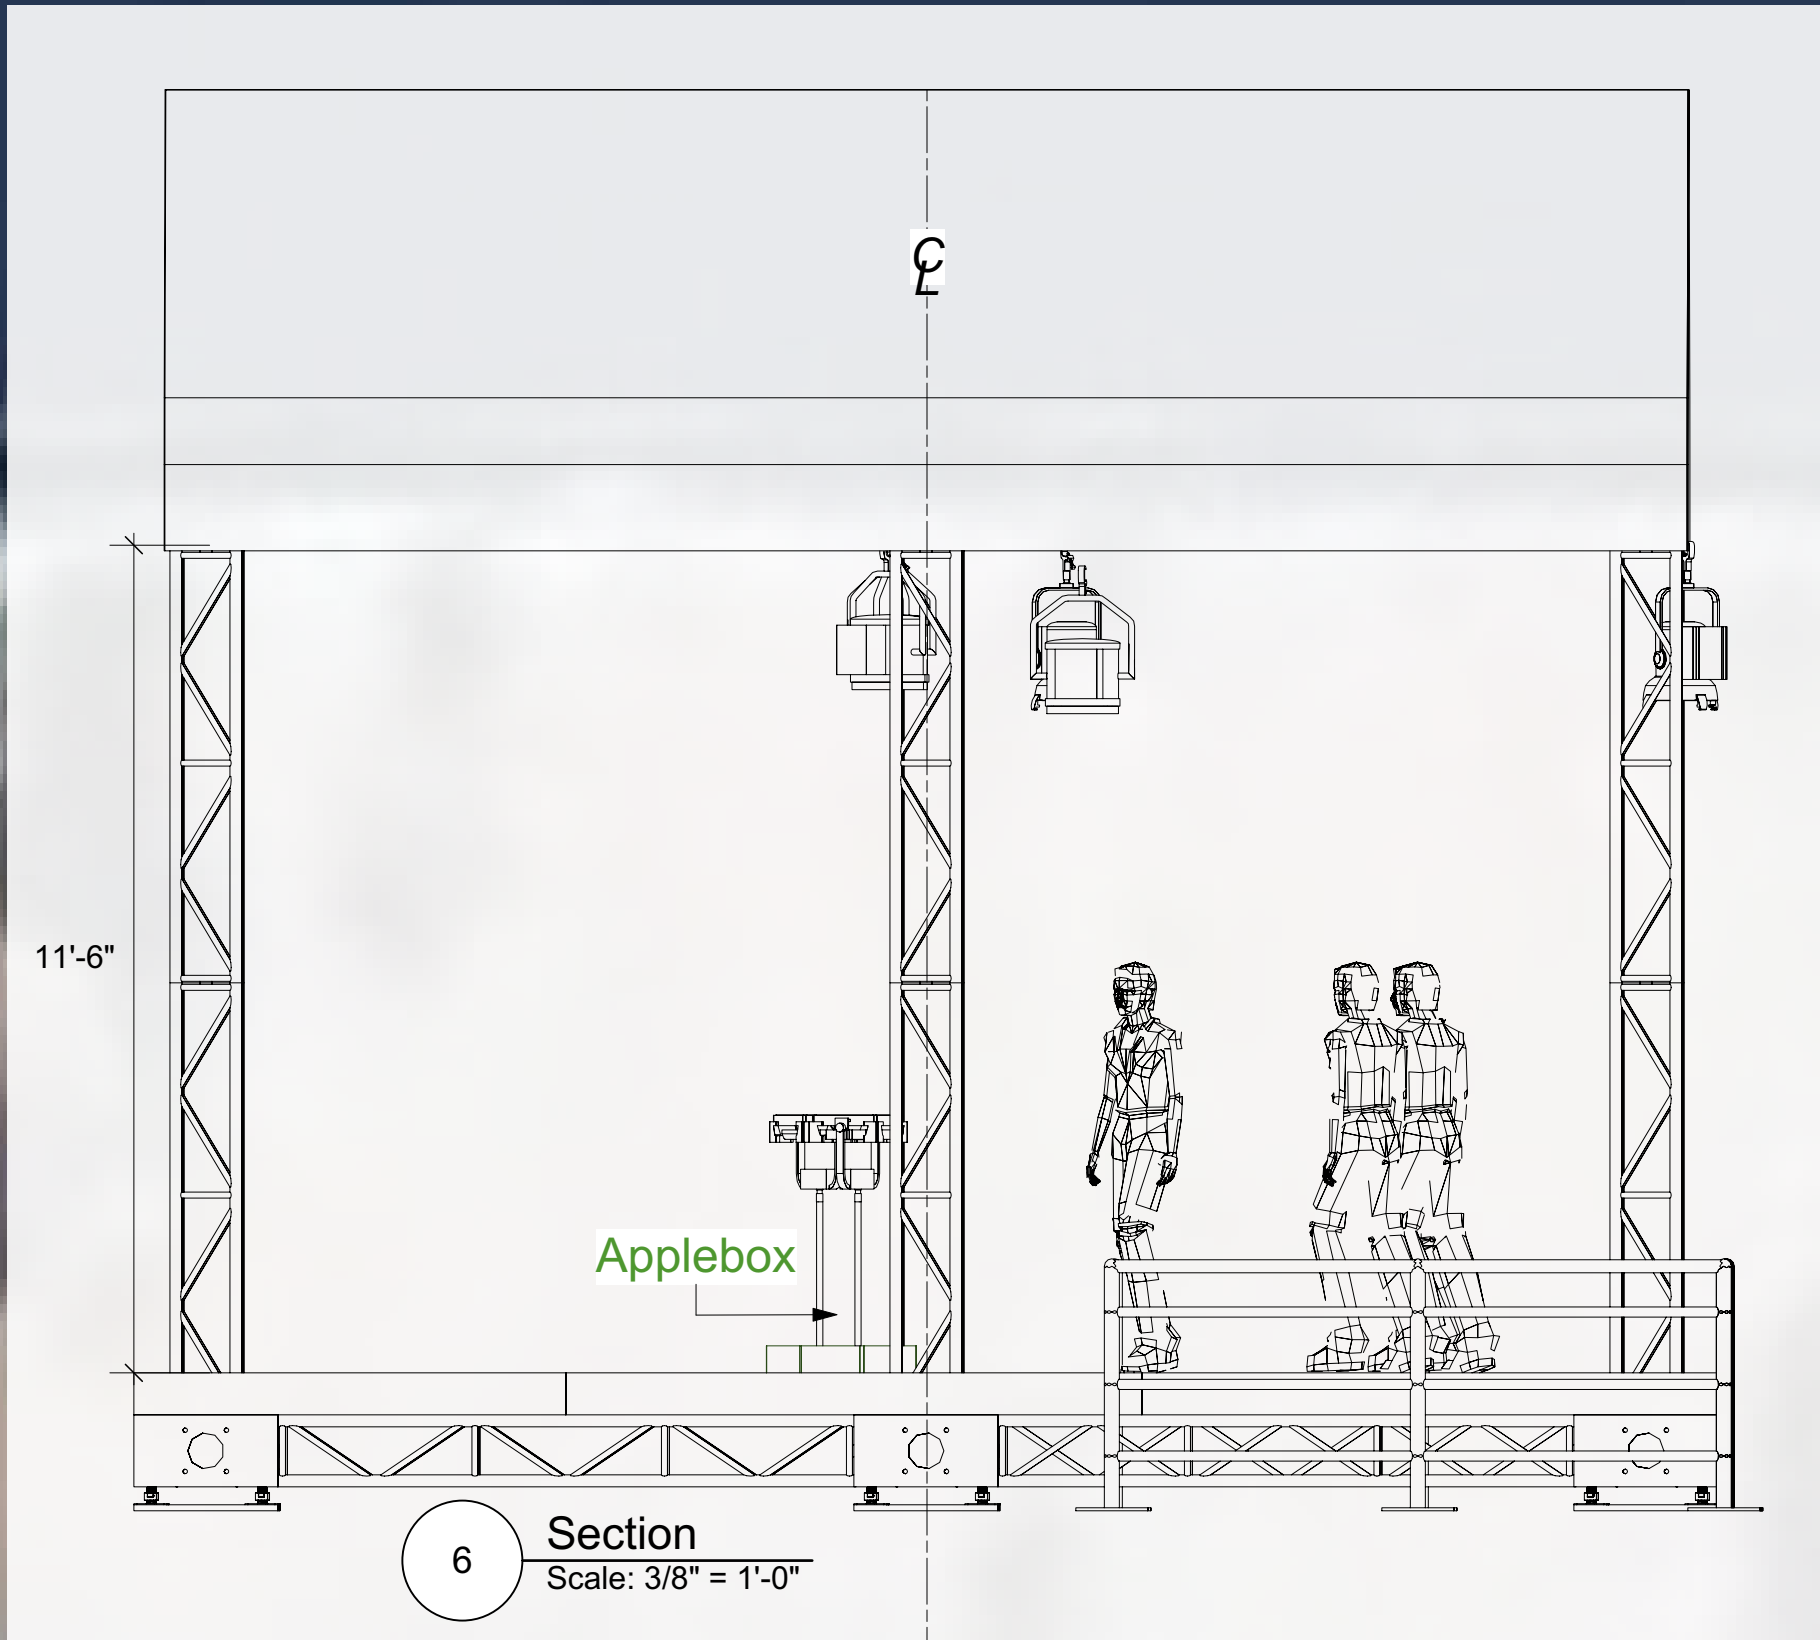

10'x10' Black Bobbinette & White Silk Sunshade



THIS DRAWING AND THE IDEAS, ARRANGEMENT, DESIGNS AND PLANS INDICATED HEREON OR REPRESENTED HERE ARE OWNED BY AND REMAIN THE EXCLUSIVE PROPERTY OF THE LIGHTING DESIGN GROUP (LDG). THEY HAVE BEEN CREATED AND DEVELOPED FOR USE ON AND IN CONNECTION WITH THIS SPECIFIED PROJECT ONLY AND MAY NOT BE USED FOR ANY OTHER PROJECT WITHOUT THE EXPRESS WRITTEN PERMISSION OF LDG. WRITTEN DIMENSIONS ON DRAWINGS SHALL HAVE AUTHORITY OVER SCALED DIMENSIONS. CONTRACTORS AND MANUFACTURERS SHALL VERIFY AND BE RESPONSIBLE FOR ALL DIMENSIONS AND JOBSITE CONDITIONS. ANY VARIATIONS OR DISCREPANCIES IN THE DRAWINGS SHALL BE REPORTED TO LDG PRIOR TO BEGINNING WORK. THESE DRAWINGS REPRESENT VISUAL CONCEPTS ONLY. RESPONSIBILITY FOR STRUCTURAL, RIGGING AND RELATED ENGINEERING IS BY OTHERS. ALL MEANS, METHODS AND MATERIALS TO MEET OR EXCEED APPLICABLE CODES AND INDUSTRY STANDARDS.



SANTA MONICA PIER , CA

REVISIONS

REV	DRW	DATE	DESCRIPTION
5.1	Jiajing	10/18/2021	Truss Updates
6	Jiajing	10/20/2021	Reduction
7	DBL	10/31/2021	Revised Stage
8	ACJ	11/19/2021	File Split
9	DBL	11/29/2021	UPDATES
11	CWD	1/3/2022	New Year's Update
12	CWD	1/28/2022	11 x 17 Plot Added
13	CWD	2/10/2022	Lights Added

Drawing Title:

Pier Stage
Light Plot

Producer:



Designer:

Dennis Size

Scale:
3/8" = 1'-0"

Lighting Director:
Justyn Davis

Project ID
NBSCS2101

Drawn By:
Casey Duke

Drawing Date:
08/25/2021

Show Date:
02/12/2022

File Name: [DATE]
NBSCS2101 -
Superbowl 2022

Facility:
200 Santa Monica Pier
Santa Monica, CA 90401


Plate:

PIER STAGE
KEY

COUNTS




TYPICAL

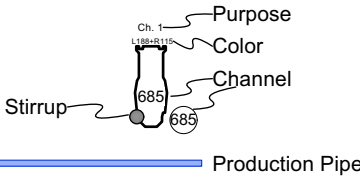

NOTES


1. STAND - UP POSITIONS ARE PRELIMINARY
2. NEED 6' X 6' FRAMED SILK

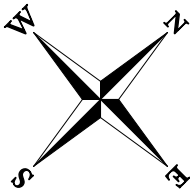


6

Section

Scale: 1/4" = 1'-0"

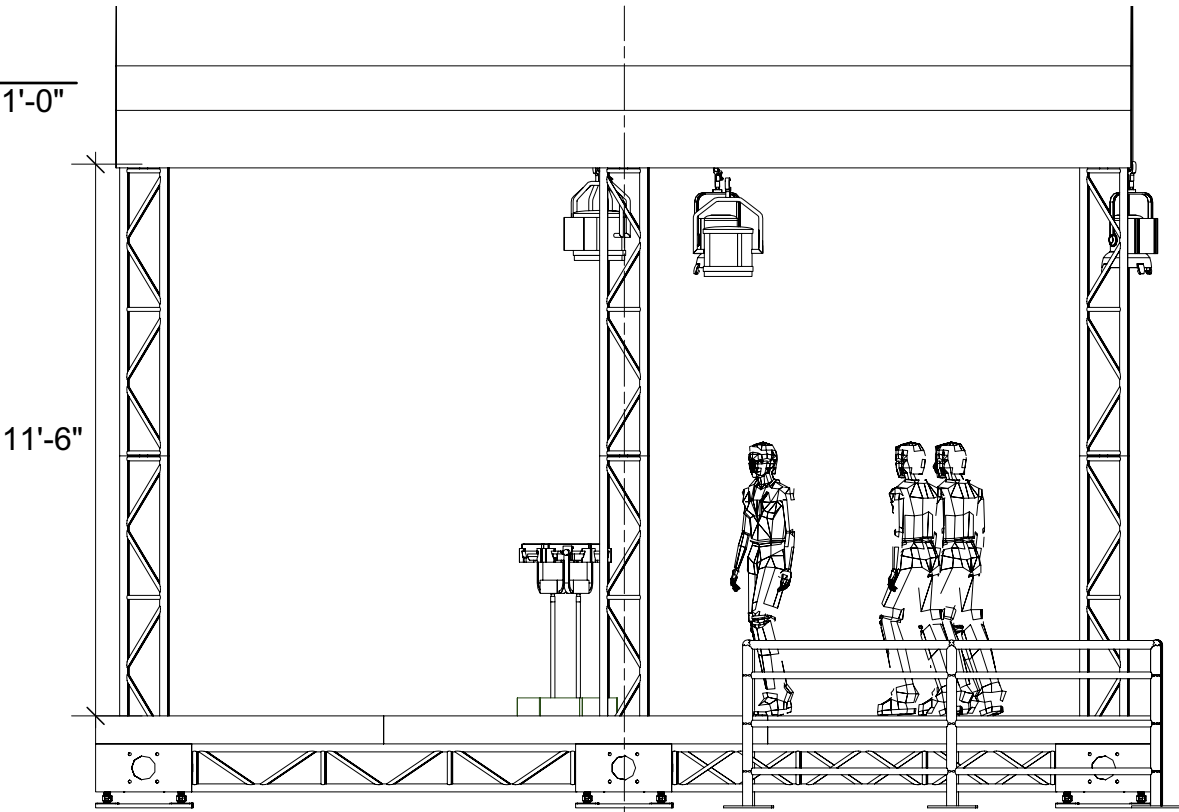

21'-0"

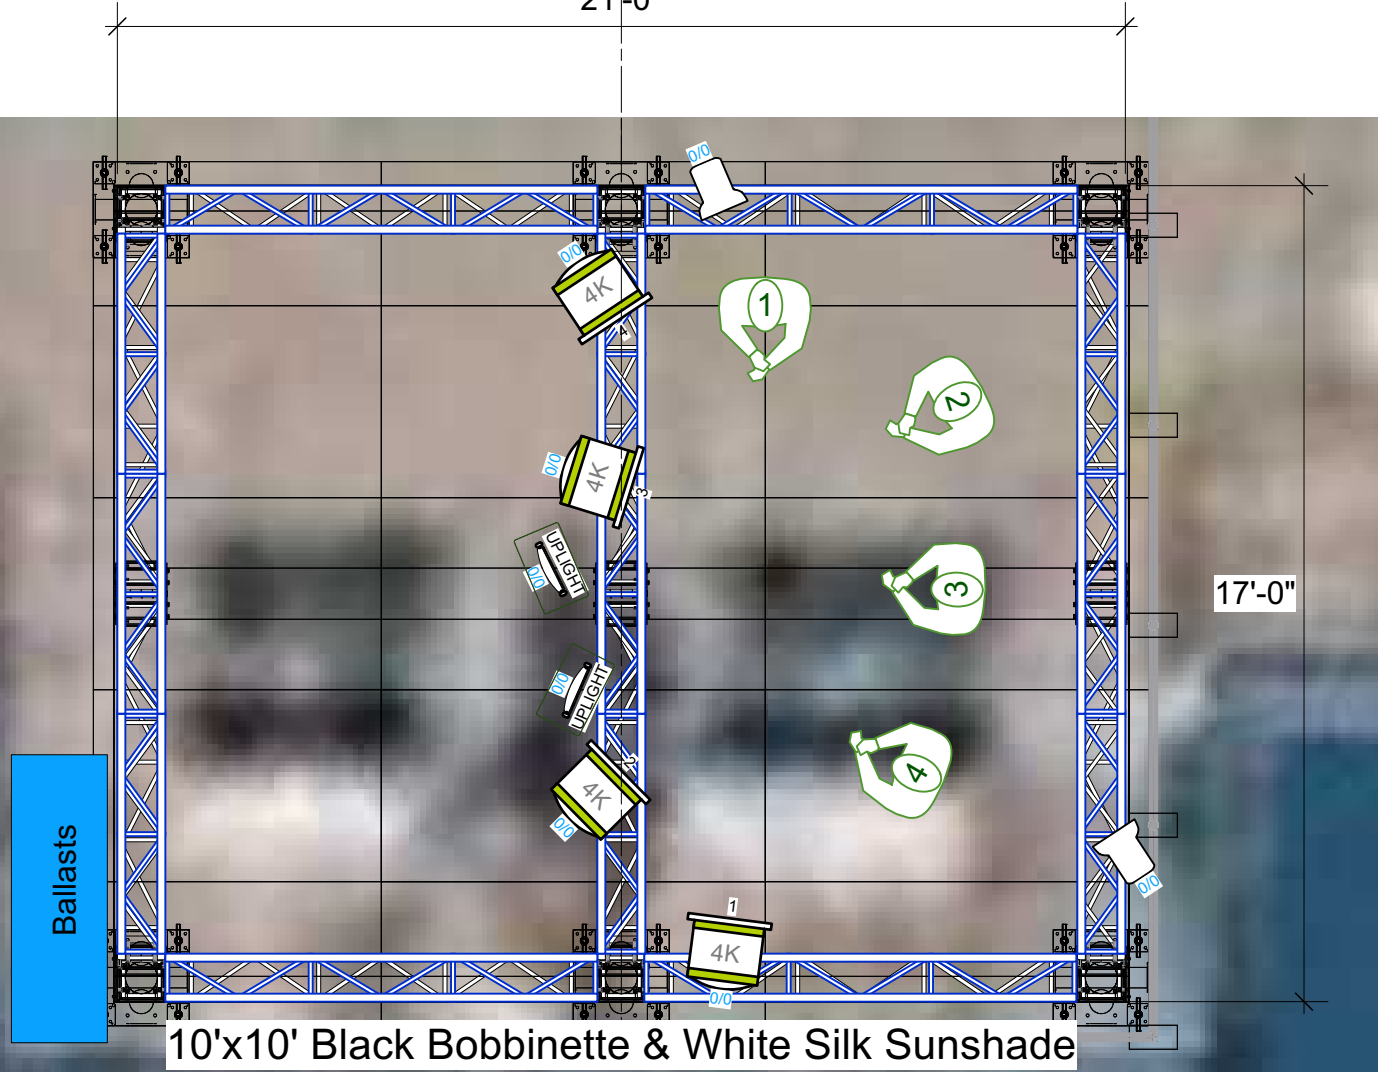

17'-0"

Ballasts

10'x10' Black Bobbinette & White Silk Sunshade



LDG The
Lighting
Design Group

49 West 27th Street, Suite 920
New York, NY 10001
Tel: (212) 685-4940
www.ldg.com

THIS DRAWING AND THE IDEAS, ARRANGEMENT, DESIGNS AND PLANS INDICATED HEREON OR REPRESENTED HERE ARE OWNED BY AND REMAIN THE EXCLUSIVE PROPERTY OF THE LIGHTING DESIGN GROUP (LDG). THEY HAVE BEEN CREATED AND DEVELOPED FOR USE ON AND IN CONNECTION WITH THIS SPECIFIED PROJECT ONLY AND MAY NOT BE USED FOR ANY OTHER PROJECT WITHOUT THE EXPRESS WRITTEN PERMISSION OF LDG. WRITTEN DIMENSIONS ON DRAWINGS SHALL HAVE AUTHORITY OVER SCALED DIMENSIONS. CONTRACTORS AND MANUFACTURERS SHALL VERIFY AND BE RESPONSIBLE FOR ALL DIMENSIONS AND JOBSITE CONDITIONS. ANY VARIATIONS OR DISCREPANCIES IN THE DRAWINGS SHALL BE REPORTED TO LDG PRIOR TO BEGINNING WORK. THESE DRAWINGS REPRESENT VISUAL CONCEPTS ONLY. RESPONSIBILITY FOR STRUCTURAL, RIGGING AND RELATED ENGINEERING IS BY OTHERS. ALL MEANS, METHODS AND MATERIALS TO MEET OR EXCEED APPLICABLE CODES AND INDUSTRY STANDARDS.



SUPER BOWL

SANTA MONICA PIER, CA

REVISIONS

REV	DRW	DATE	DESCRIPTION
10	CWD	12/21/2021	Magic Sheet Addition
11	CWD	1/3/2022	New Year's Update
12	CWD	1/28/2022	11 x 17 Plot Added
13	CWD	2/10/2022	Lights Added

Drawing Title:

Pier Stage

Producer:



Designer:

Dennis Size

Scale:

1/4" = 1'-0"

Lighting Director:

Justyn Davis

Project ID

NBCS2101

Drawn By:

Casey Duke

Drawing Date:

08/25/2021

Show Date:

02/12/2022

File Name:

20220128 - NBCS2101 - Superbowl
2022 Pier Stage v12.vwx

Facility:

200 Santa Monica Pier
Santa Monica, CA 90401

Plate:

06

Of 7