


HALL A
MEDIA CENTER



MEDIA CENTER STAGES KEY

	COUNTS
Prolights EclipseFS 19deg @ 240 w	2
Prolights EclipseFS 26deg @ 240 w	10
Prolights EclipseFS 36deg @ 240 w	1
Prolights EclipseFS 50deg @ 240 w	4
Arri S60-C Skypanel @ 400w	2
Chroma Q ColorForce 12 @ 120W with Wide Lens & Diffuser	4
Martin Mac Aura @ 260w	5
Litepanels 1x1 @ 200 w	2
Martin RUSH PAR 2 CT Zoom @ 151w	6
1/3 StIRRUP	3


TYPICAL

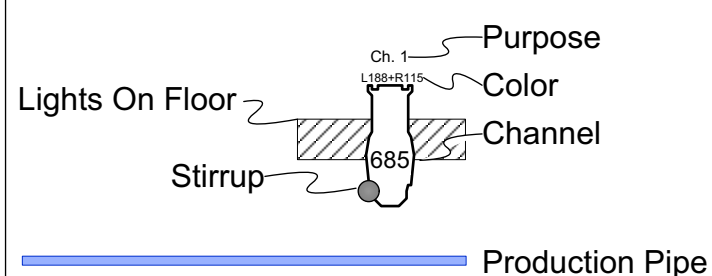


NOTES

- SET C ELIMINATED
- ALL PIPES ARE SCHED. 40 & 1 1/2" THICK
- BOX TRUSSES ARE 1'-0" X 1'-0"
- TRUSSES ARE 12'-0" TALL
- BOOMS ARE 12'-0" TALL
- UNITS ON A 1/3 STIRRUP DROP DOWN 2'-0"

LIGHTING DESK
(CONSOLE)

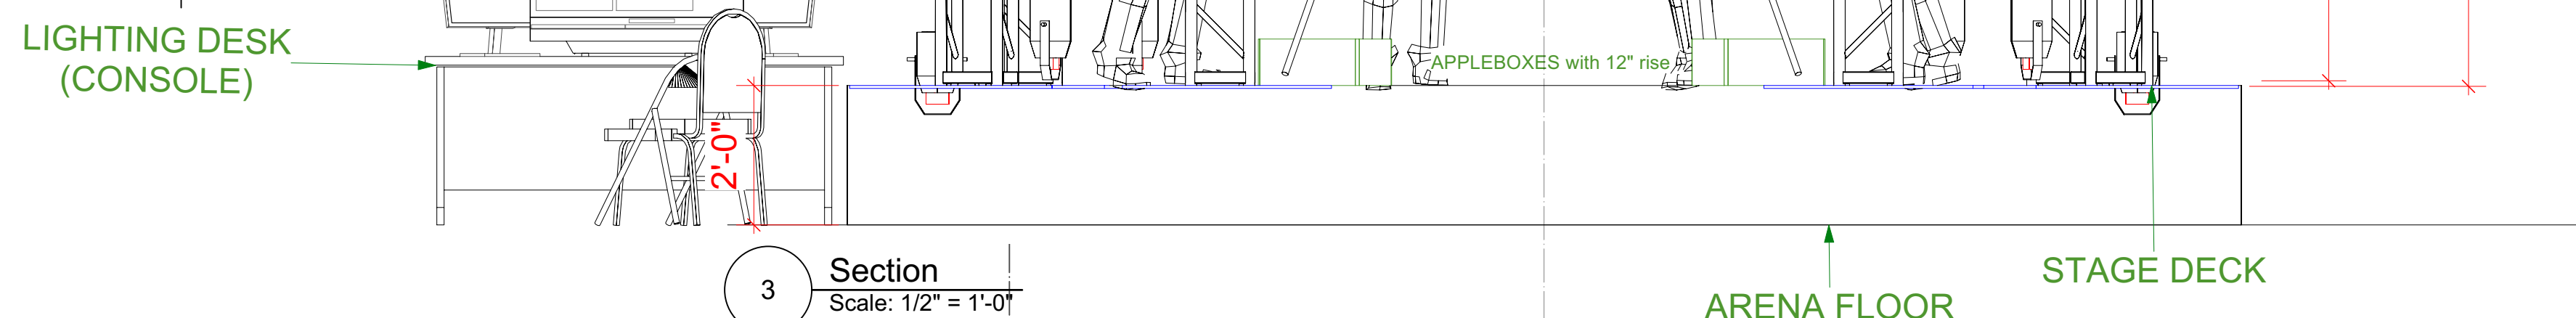

SET B

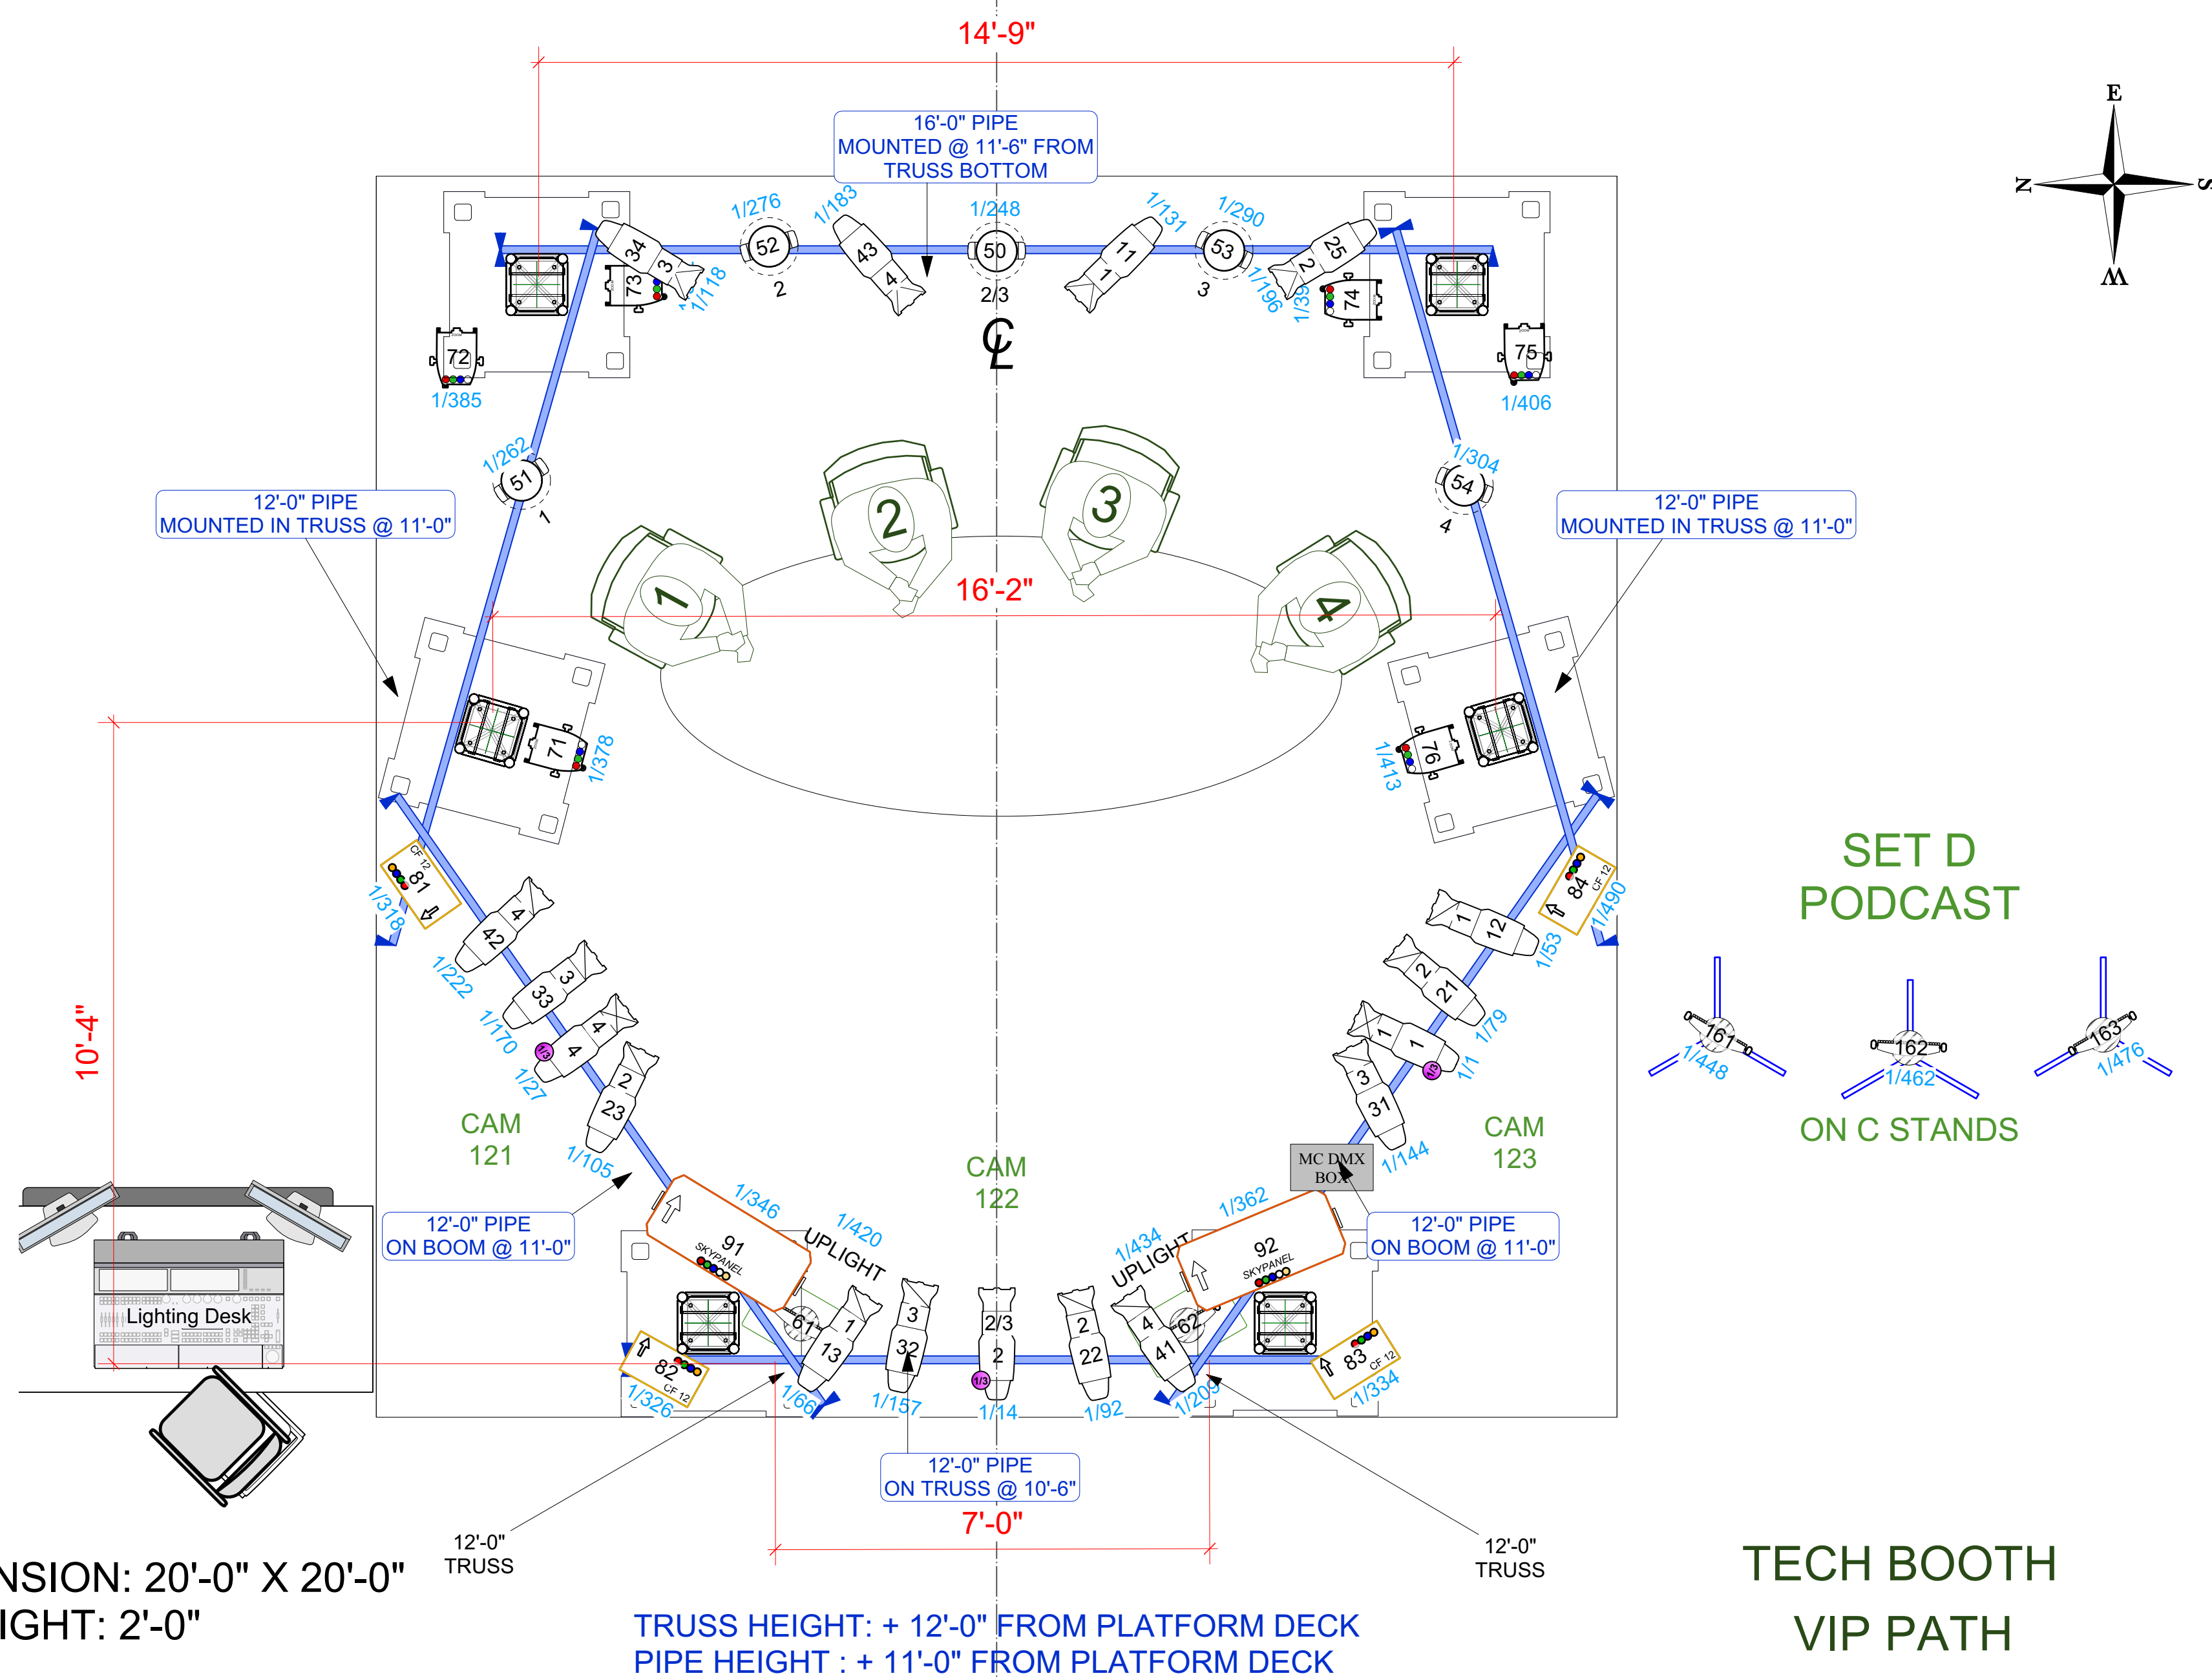

THIS DRAWING AND THE IDEAS, ARRANGEMENT, DESIGNS AND PLANS INDICATED HEREON OR REPRESENTED HERE ARE OWNED BY AND REMAIN THE EXCLUSIVE PROPERTY OF THE LIGHTING DESIGN GROUP (LDG). THEY HAVE BEEN CREATED AND DEVELOPED FOR USE ON AND IN CONNECTION WITH THIS SPECIFIED PROJECT ONLY AND MAY NOT BE USED FOR ANY OTHER PROJECT WITHOUT THE EXPRESS WRITTEN PERMISSION OF LDG. WRITTEN DIMENSIONS ON DRAWINGS SHALL HAVE AUTHORITY OVER SCALED DIMENSIONS. CONTRACTORS AND MANUFACTURERS SHALL VERIFY AND BE RESPONSIBLE FOR ALL DIMENSIONS AND JOBSITE CONDITIONS. ANY VARIATIONS OR DISCREPANCIES IN THE DRAWINGS SHALL BE REPORTED TO LDG PRIOR TO BEGINNING WORK. THESE DRAWINGS REPRESENT VISUAL CONCEPTS ONLY. RESPONSIBILITY FOR STRUCTURAL, RIGGING AND RELATED ENGINEERING IS BY OTHERS. ALL MEANS, METHODS AND MATERIALS TO MEET OR EXCEED APPLICABLE CODES AND INDUSTRY STANDARDS.



SUPER BOWL

REVISIONS

REV	DRW	DATE	DESCRIPTION
8	ACJ	11/19/2021	File Split
9	DBL	11/29/2021	UPDATES
11	CWD	12/28/2021	Stage Reduction
12	CWD	1/3/2022	New Year's Resolution
13	CWD	1/4/2022	Ground Support
14	CWD	1/11/2022	Final Revision
15	CWD	1/20/2022	Magic Sheet Updates
17	CWD	2/7/2022	Launch

Drawing Title:

Radio Row Stage B Light Plot

Producer:



Designer:

Dennis Size

Scale:
1/2" = 1'-0"

Lighting Director:
Karim Badwan

Project ID
NBCS2101

Drawn By:
Casey Duke

Drawing Date:
08/25/2021

Show Date:
02/07/2022

File Name: [DATE]
NBCS2101 -
Superbowl 2022

Facility:
1201 S Figueroa St.
Los Angeles, CA 90015

Plate:

3

