



Tribe, Inc. East  
373 Round Hill Road  
Salem, Ct. 06420  
860.823.1999

Tribe, Inc. West  
3401 Pacific Ave, Suite 1C  
Marina Del Rey, CA 90292  
310.452.8683

This drawing and the ideas, arrangement, designs, and plans indicated hereon or represented hereby are owned by and remain the exclusive property of Tribe, Inc. They have been created and developed for the use on and in connection with the specified project. Written dimensions on drawings shall have authority over scaled. Contractors and manufacturers shall verify and be responsible for all dimensions and conditions on the job site. Any variations from drawings are to be reported to Tribe, Inc. prior to performing work. These drawings represent visual concepts and construction and rigging suggestions only. The designer is unqualified to determine structural appropriateness of this design and will not assume responsibility for improper engineering, construction, rigging, handling or use of this scenery. All materials must comply with the most stringent applicable federal and local fire and safety codes.

## SUPER BOWL 57 HALF TIME SHOW

STATE FARM STADIUM  
GLENDALE, AZ



JESSE COLLINS  
ENTERTAINMENT.



PRODUCTION DESIGNER:

BRUCE RODGERS

DRAWN BY:

MARIA GARCIA

DATE:

02.09.23

OPTION:

V1

EVENT:

SUPER BOWL 57  
HALF TIME SHOW

SHEET:

02

SHOW DATES:

FEB 12, 2023


SCALE:

1 : 500

DRAWING:

GROUND PLAN

**PRELIMINARY**

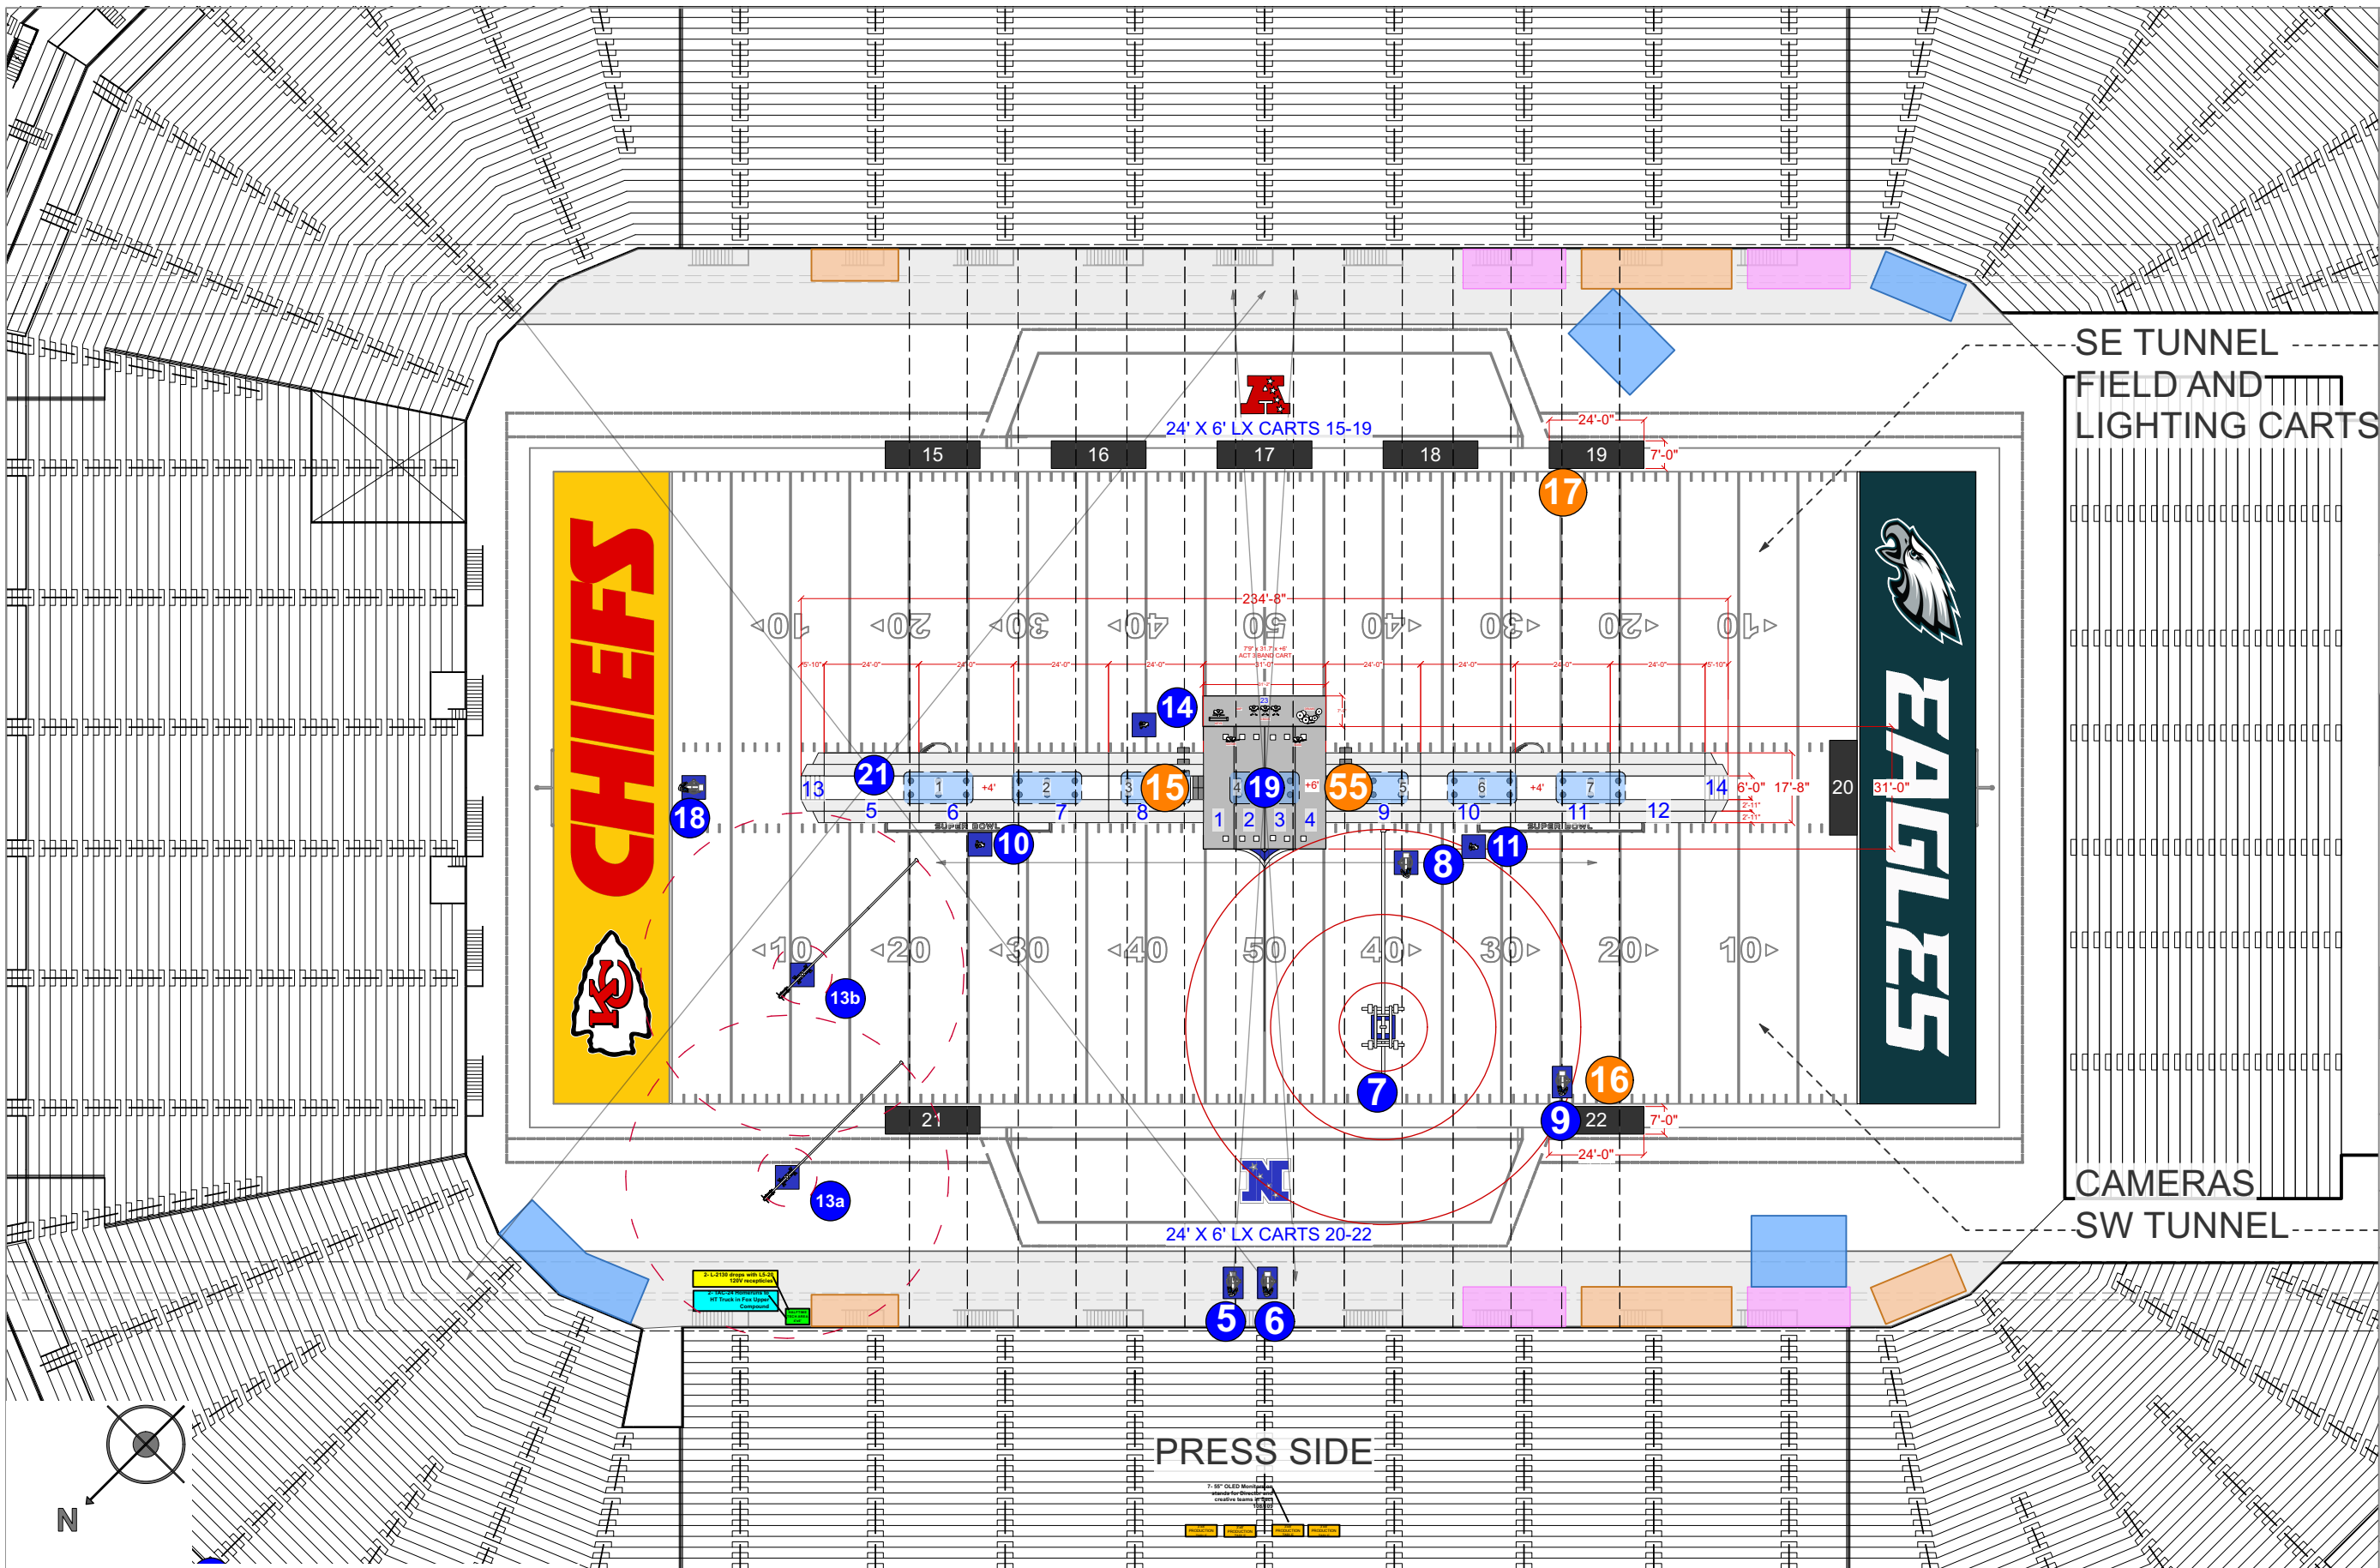

VIEWS BASED ON CAMERA PLOT REV 17  
CAMERA PLAN CLOSE UP V I E W  
BOWL LEVEL











