




DRE STUDIO
Scale: 3/16"=1'-0"

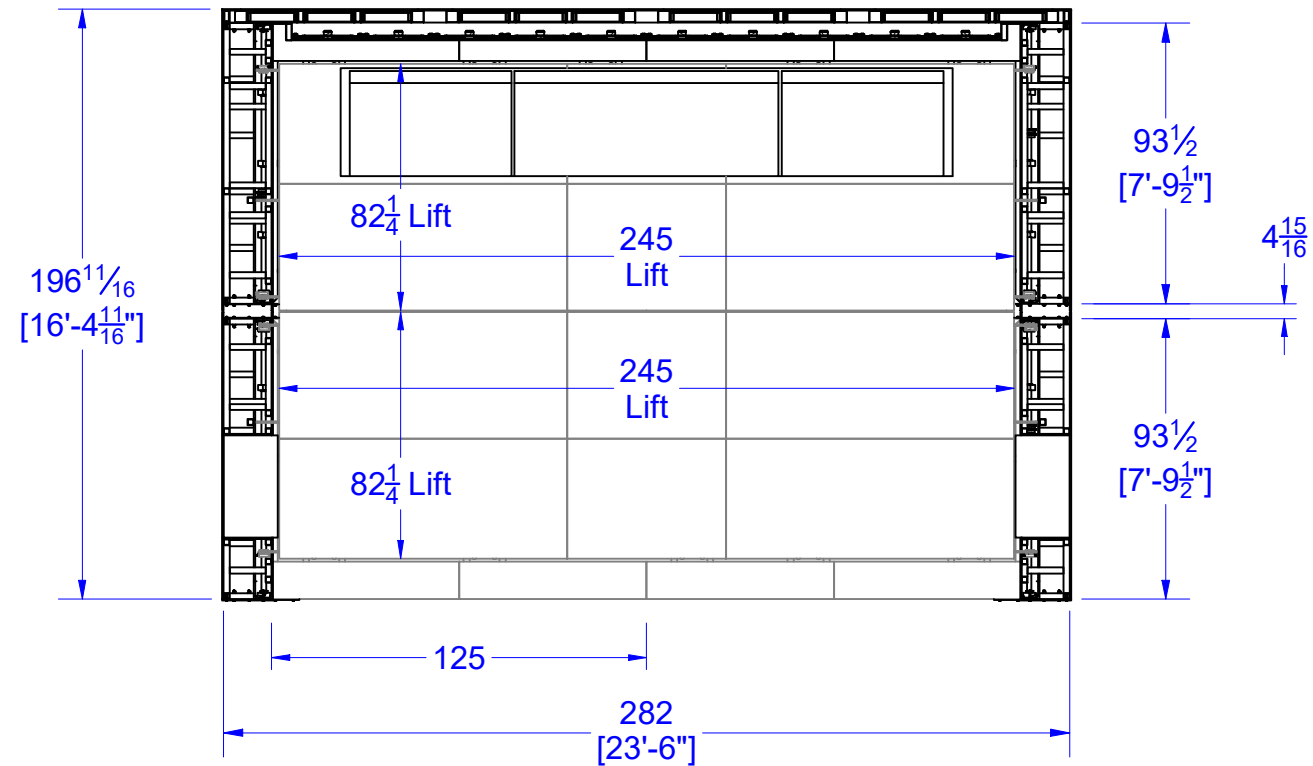

SECTION B-B
SCALE 3/16"=1'-0"

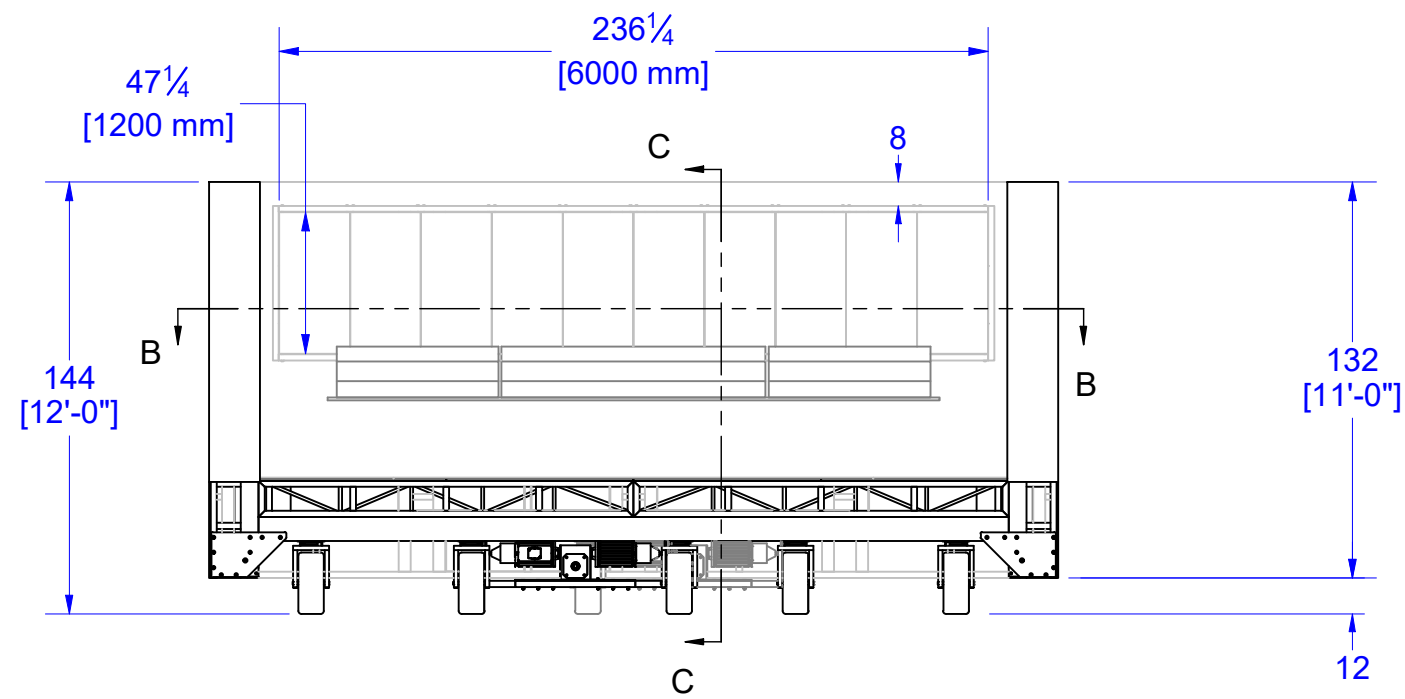

SECTION C-C
SCALE 3/16"=1'-0"

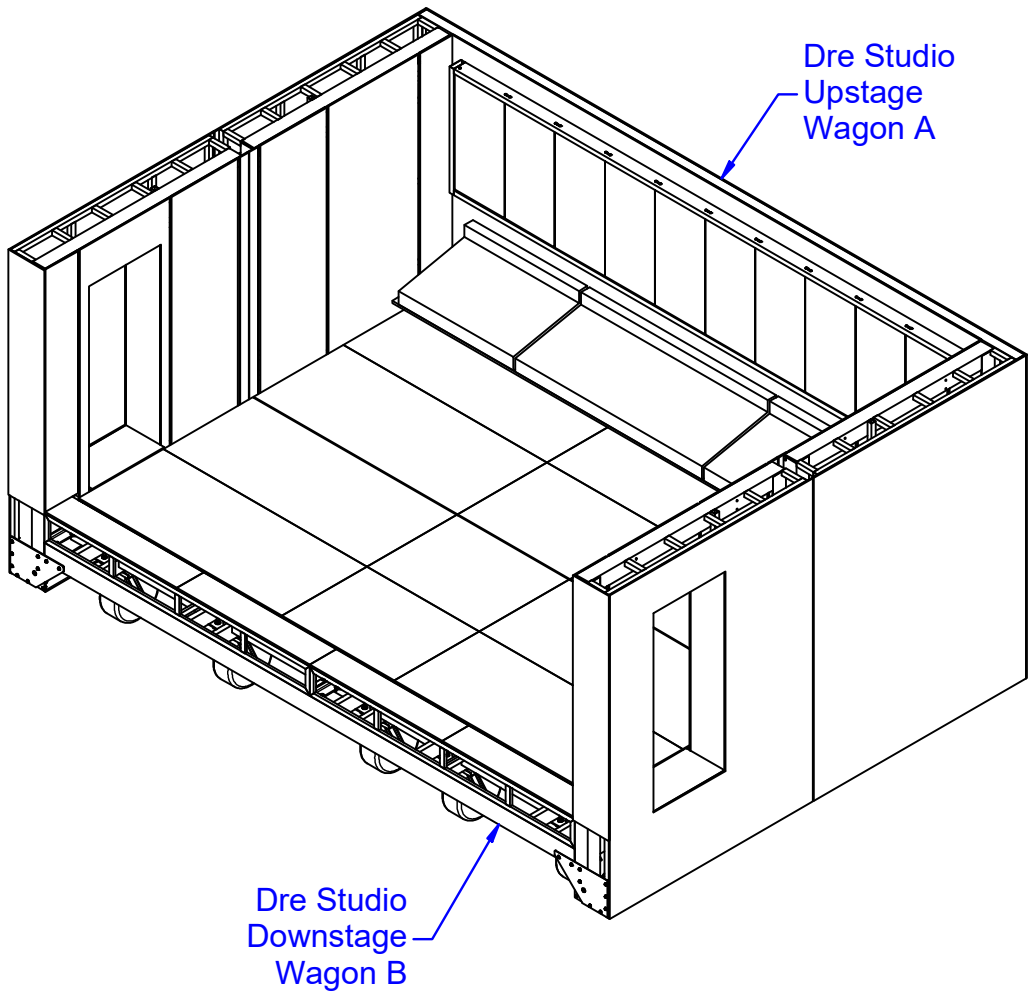

ALLACCESS
ALLACCESSINC.COM

Project Name:
SB LVI Halftime
Project Number:
16800
Date:
1/27/2022
Rev:
1.0
Sheet:
1 of 6
Scale:
As Noted on 11x17 Page
Estimated Weight:
N/A
Finish:

General Notes:


Studio Booth Window is made of LED Tiles

Modified By:


Drawn By:
Matt Carter

This drawing is the property of All Access Staging and Productions and can not be duplicated, modified or used for any other purpose without written permission from All Access Staging and Productions. Use of this drawing for bidding is strictly prohibited. Verify all Dimensions, specifications and conditions before using this drawing for construction.

This drawing is CONFIDENTIAL and should not be disclosed to a 3rd party without written permission from All Access Staging and Productions, Inc.

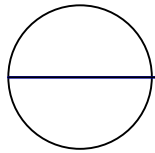


DRE STUDIO
Scale: 3/16"=1'-0"

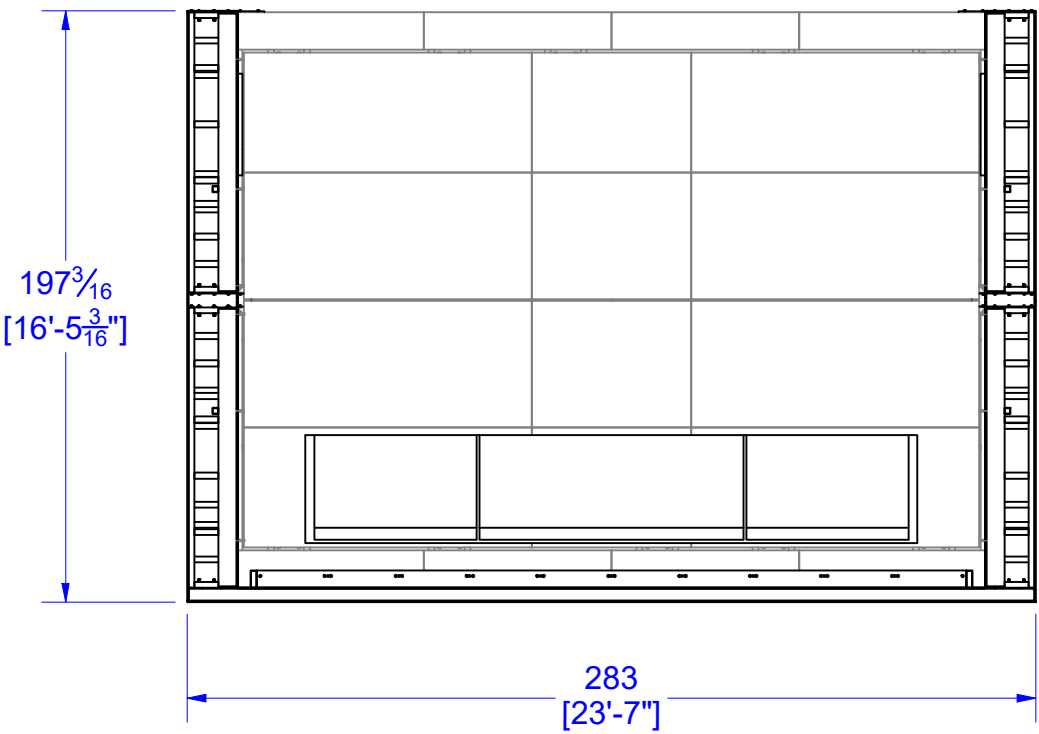



Top View

Front View

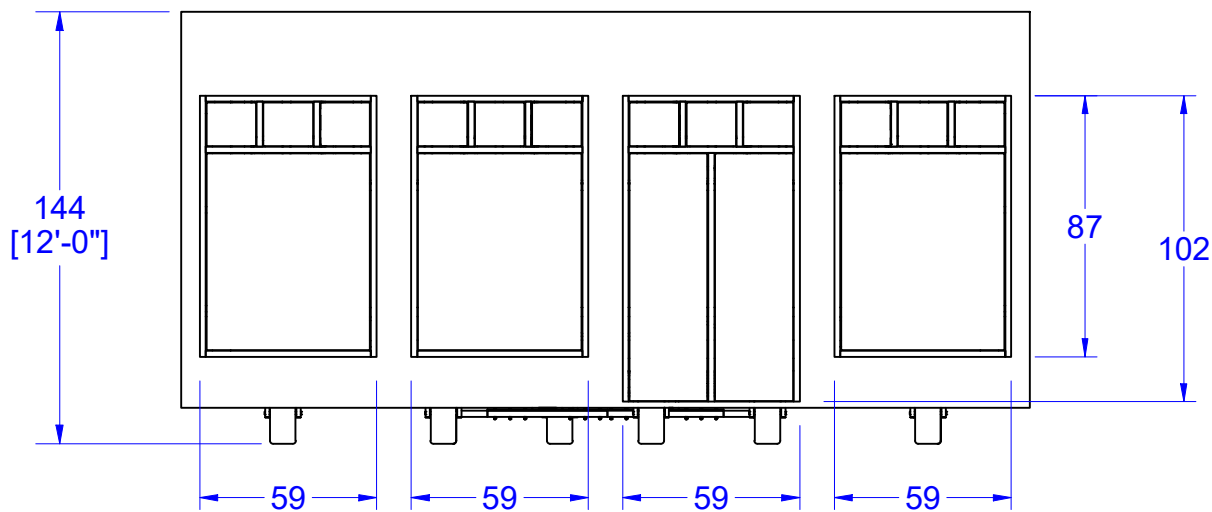

Front View

Side View

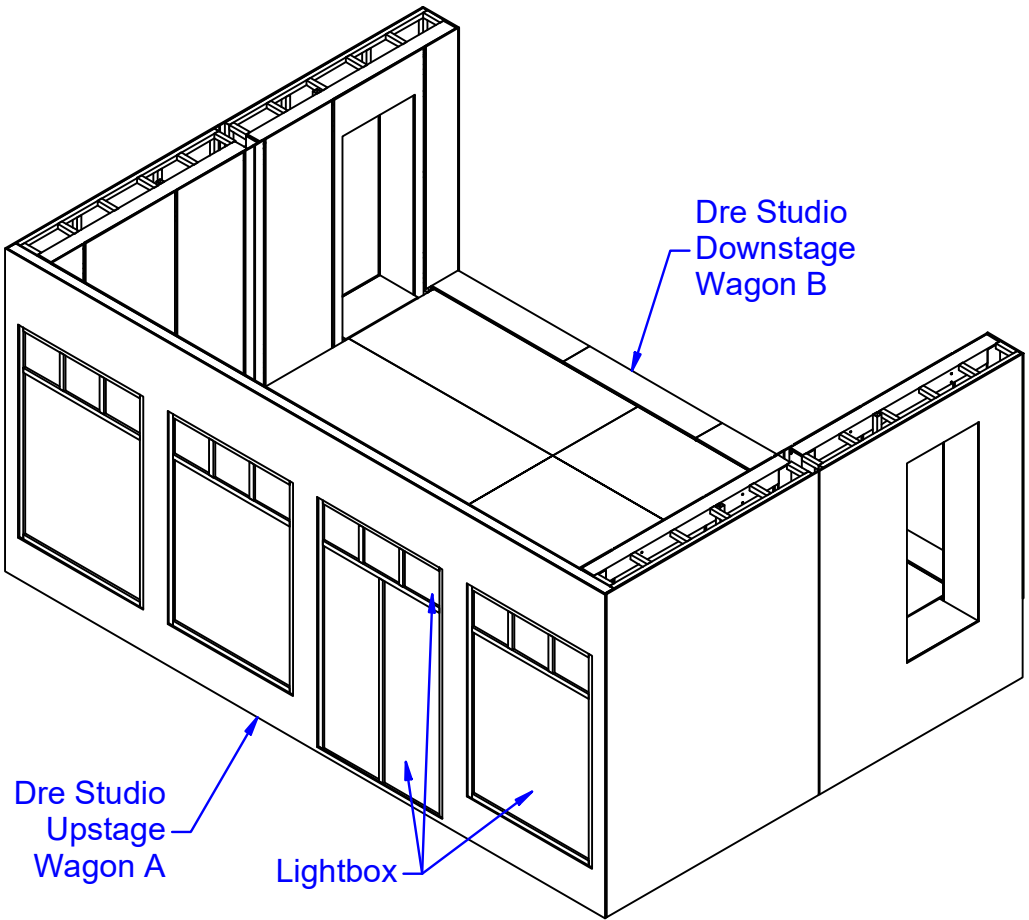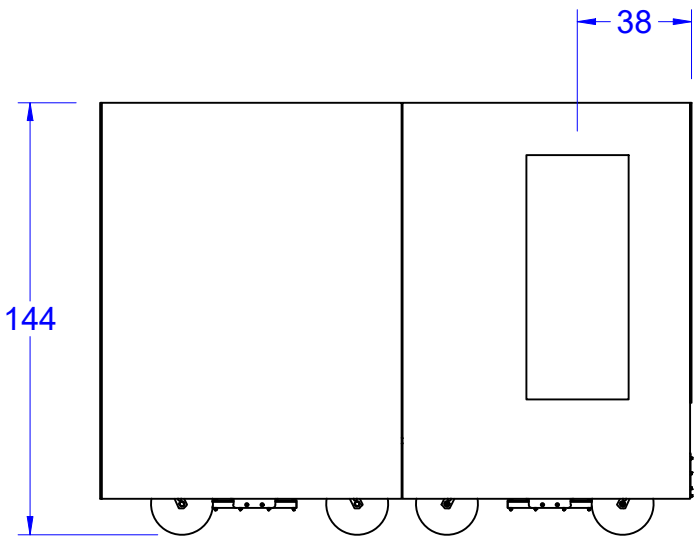

Project Name:	
SB LVI Halftime	
Project Number:	
16800	
Date:	
1/27/2022	
Rev:	Sheet:
1.0	2 of 6
Scale:	
As Noted on 11x17 Page	
Estimated Weight:	
N/A	
Finish:	

General Notes:

Upstage Exterior Wall's
Doors and Windows
made of Lightboxes

Modified By:

Drawn By:
Matt Carter

This drawing is the property of **All Access Staging and Productions** and can not be duplicated, modified or used for any other purpose without written permission from **All Access Staging and Productions**. Use of this drawing for bidding is strictly prohibited. Verify all Dimensions, specifications and conditions before using this drawing for construction.

This drawing is CONFIDENTIAL and should not be disclosed to a 3rd party without written permission from **All Access Staging and Productions, Inc.**