

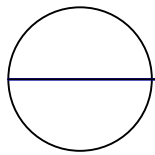
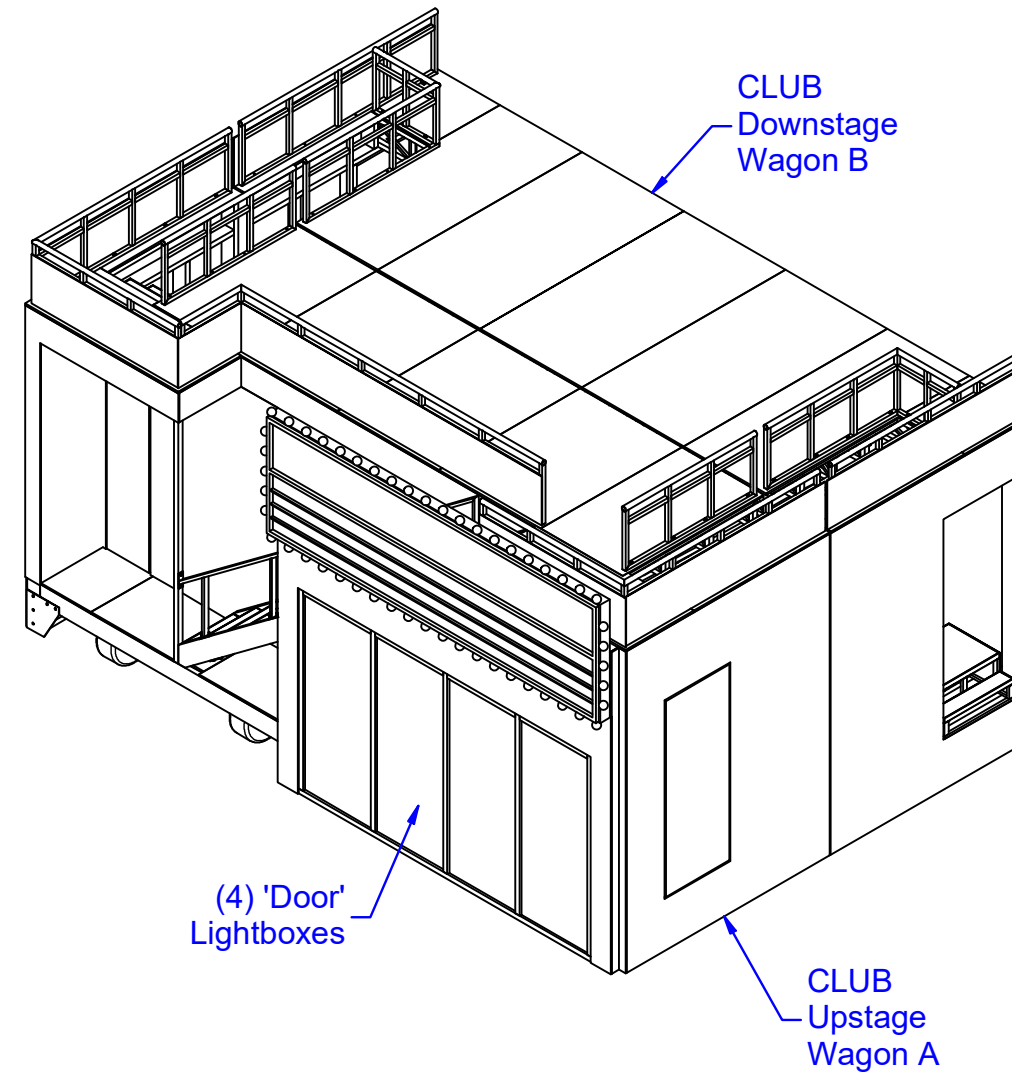


This drawing is CONFIDENTIAL and should not be disclosed to a 3rd party without written permission from **All Access Staging and Productions, Inc.**

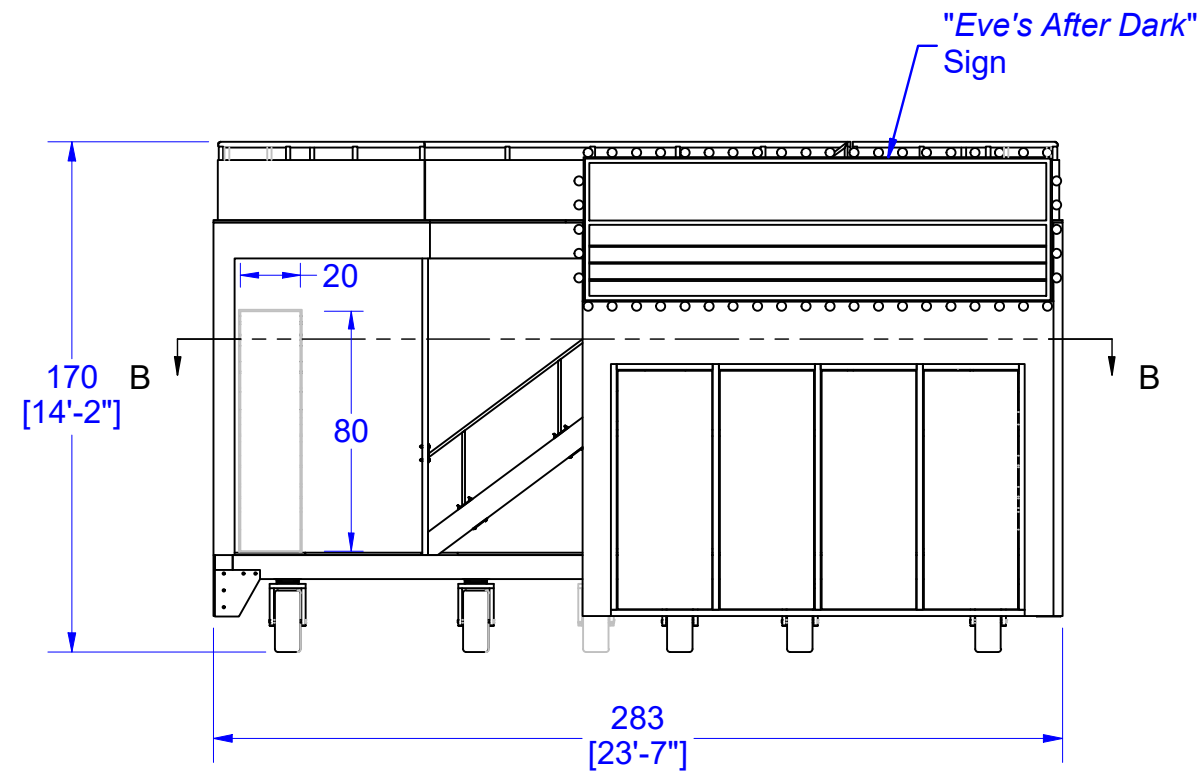

THE CLUB
Scale: 3/16"=1'-0"

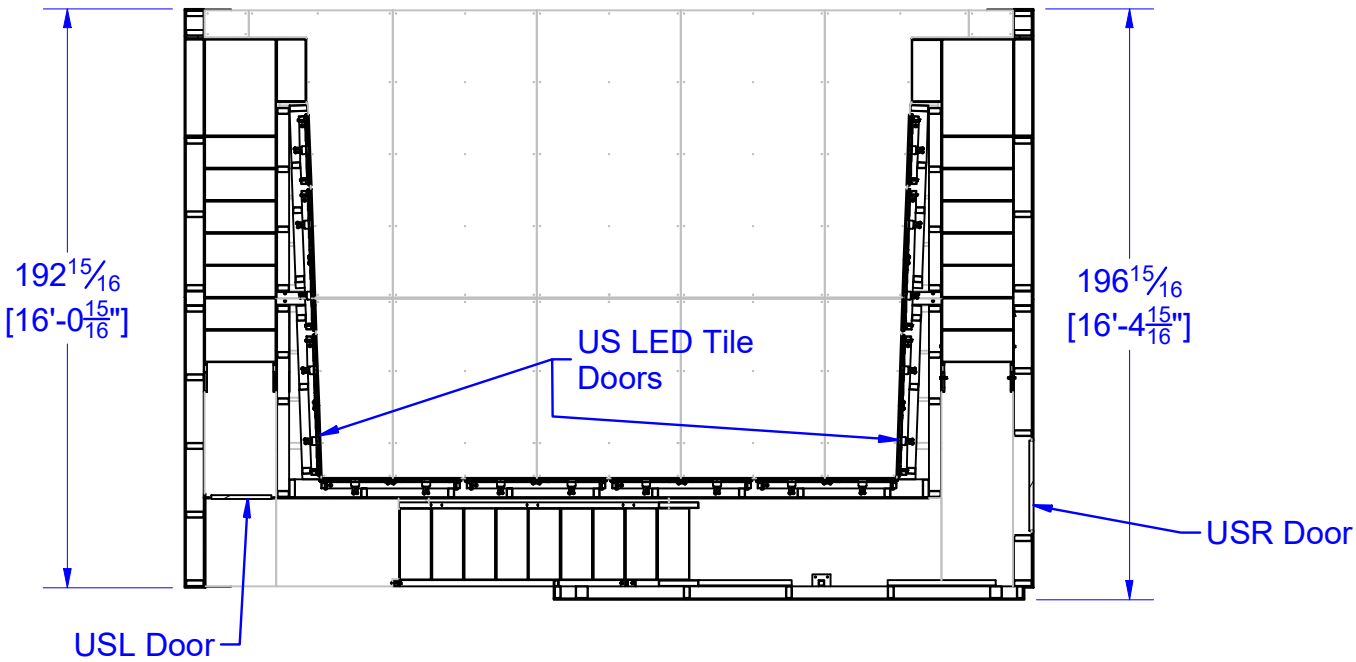

ALLACCESS
ALLACCESSINC.COM

Project Name:
SB LVI Halftime-The Club

Project Number:
17000

Date:
1/27/2022

Rev:
1.0

Sheet:
2 of 15

Scale:
As Noted on 11x17 Page

Estimated Weight:
N/A

Finish:

General Notes:

Sign Wall has (4) Lightboxes

US Doors allow access to LED Tile Doors for entering interior of Club

Modified By:
M Carter

Drawn By:
Matt Carter

This drawing is the property of **All Access Staging and Productions** and can not be duplicated, modified or used for any other purpose without written permission from **All Access Staging and Productions**. Use of this drawing for bidding is strictly prohibited. Verify all Dimensions, specifications and conditions before using this drawing for construction.

This drawing is CONFIDENTIAL and should not be disclosed to a 3rd party without written permission from **All Access Staging and Productions, Inc.**