


EAST FIELD TRUSS:
 - 170' x 20.5' x 20.5' BOX TRUSS BLACK
 - (12) VARI-LITE VL3600 PROFILE
 - (1) PRG BEST BOY GROUND CONTROL LONG THROW

FIXTURE WEIGHT:
 - (12) VL3600 @ 115lbs/ea: 1,380 lbs
 - (1) GROUND CONTROL LONG THROW @ 215lbs/ea: 215
 Total: 1,595 lbs


A EAST FIELD TRUSS
 Scale: 1/4" = 1'-0"

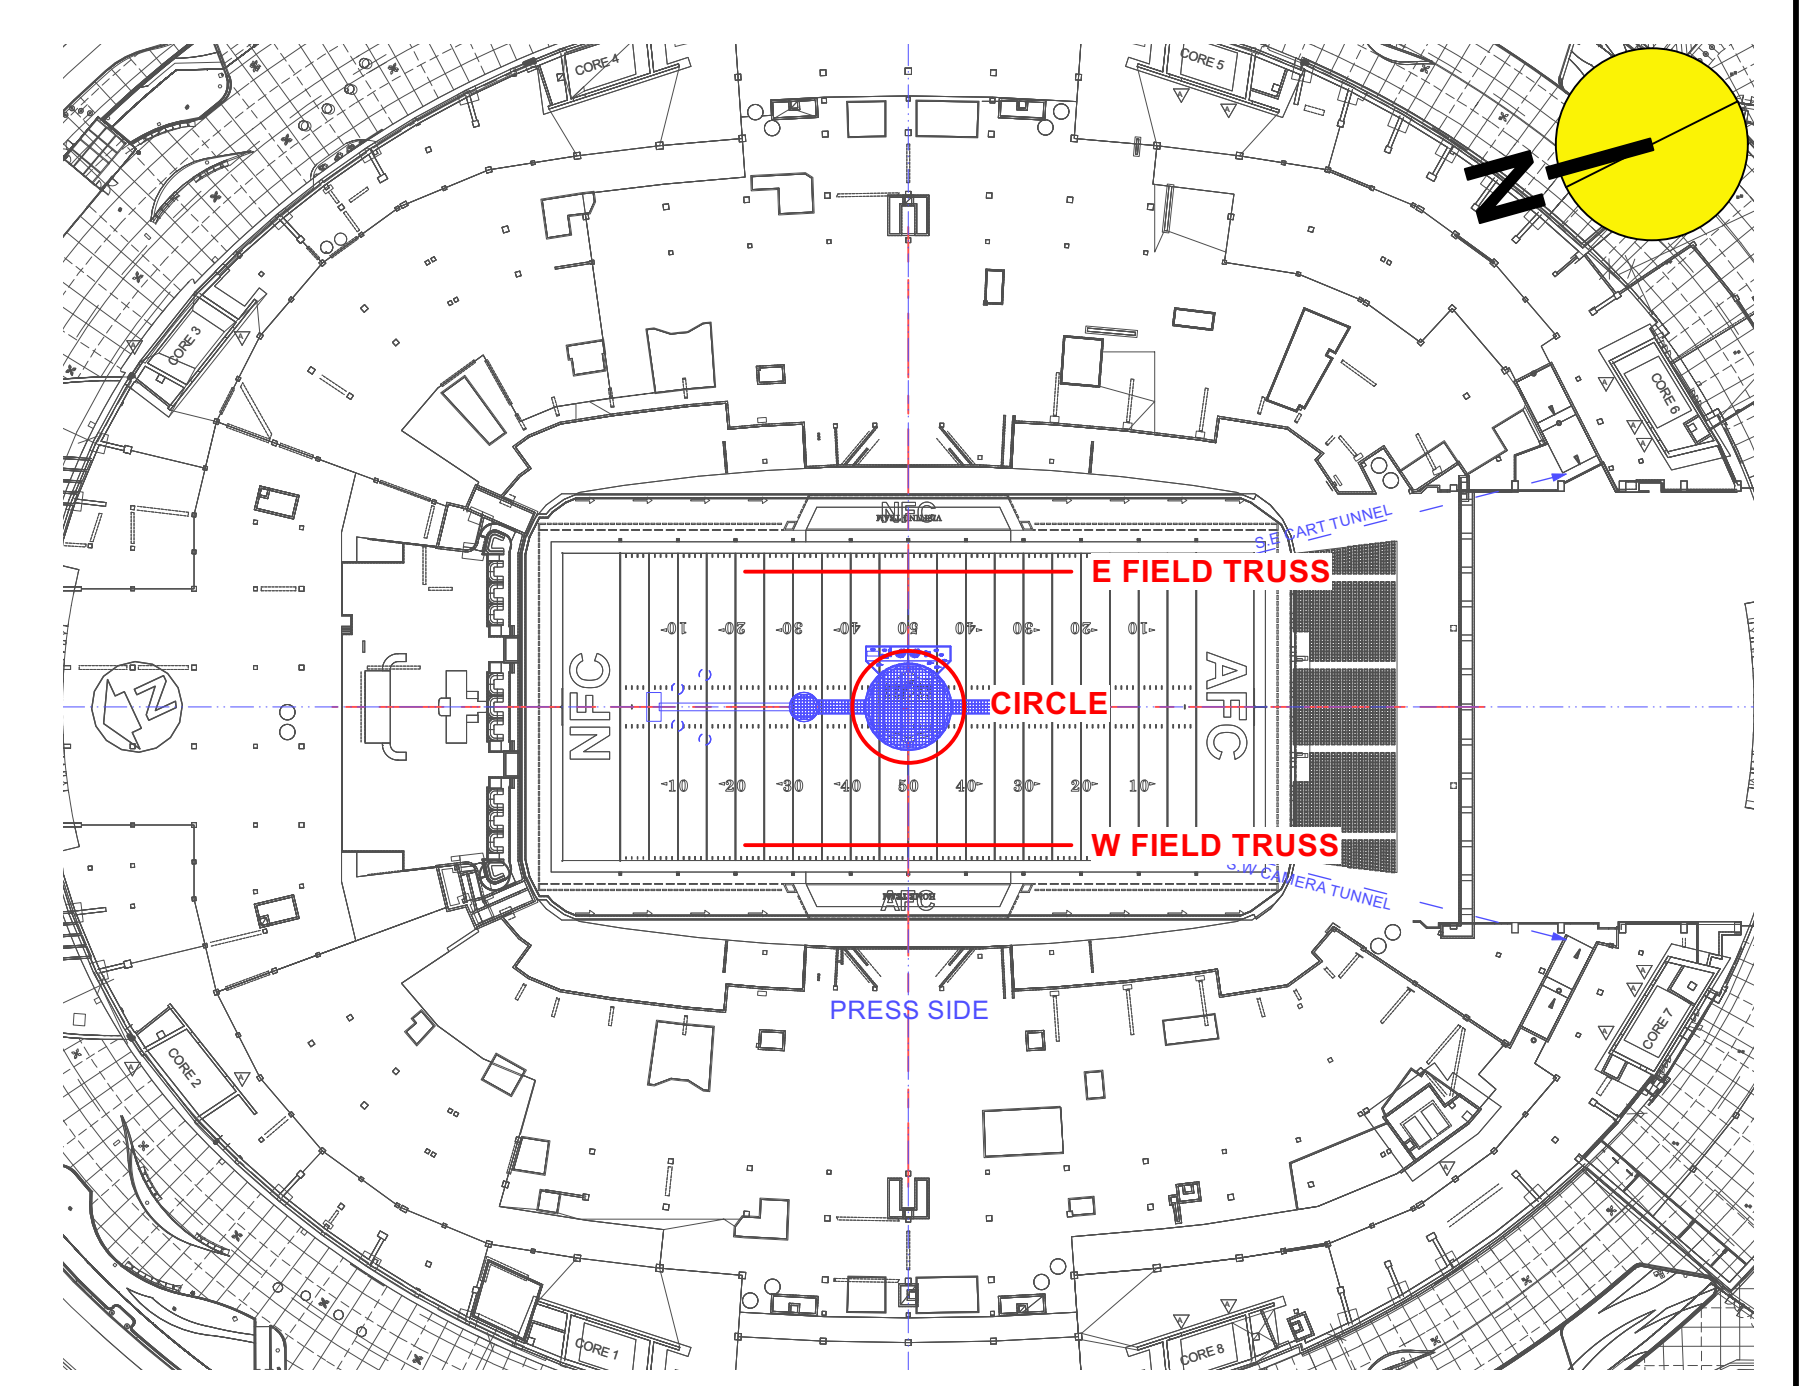

ENTERTAINMENT DESIGN GROUP
 Please recycle this paper.

INSTRUMENT KEY


- Philips Vari-Lite VL3600 Profile @ 1.475w
- PRG Icon Edge @ 650w
- Ayrton Diablo @ 650w
- Robe Robin 1200 LED Wash @ 650w
- Robe Robin Spike @ 200w
- TMB Solars Flare @ 1kw
- PRG GC Longthrow @ 1.5kw
- MDG The One Touring @ 700w
- ReelEFX DP-50
- ReelEFX RE 5 Fan @ 2.5kw
- GLP Impression X4 Bar 20 @ 450w
- ACME Pixel Line IP @ 420 w

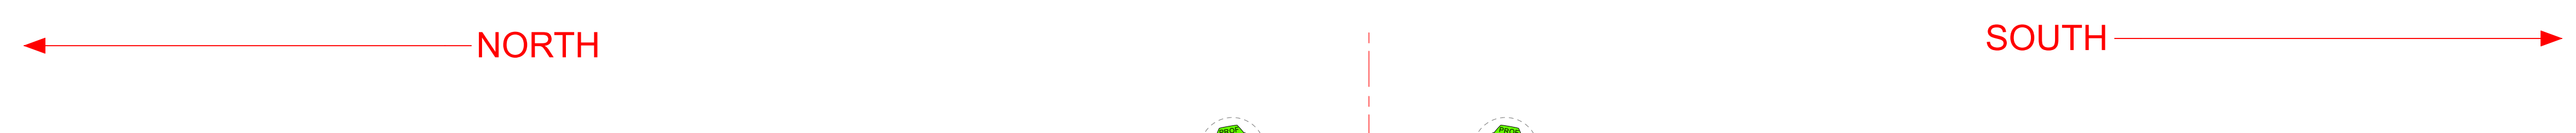

CIRCLE TRUSS:
 - 60' DIAMETER x 20.5' x 20.5' BOX TRUSS BLACK
 - (18) VARI-LITE VL3600 PROFILE

FIXTURE WEIGHT:
 - (18) VL3600 @ 115lbs/ea: 2,070 lbs
 Total: 2,070 lbs

B CIRCLE TRUSS
 Scale: 1/4" = 1'-0"

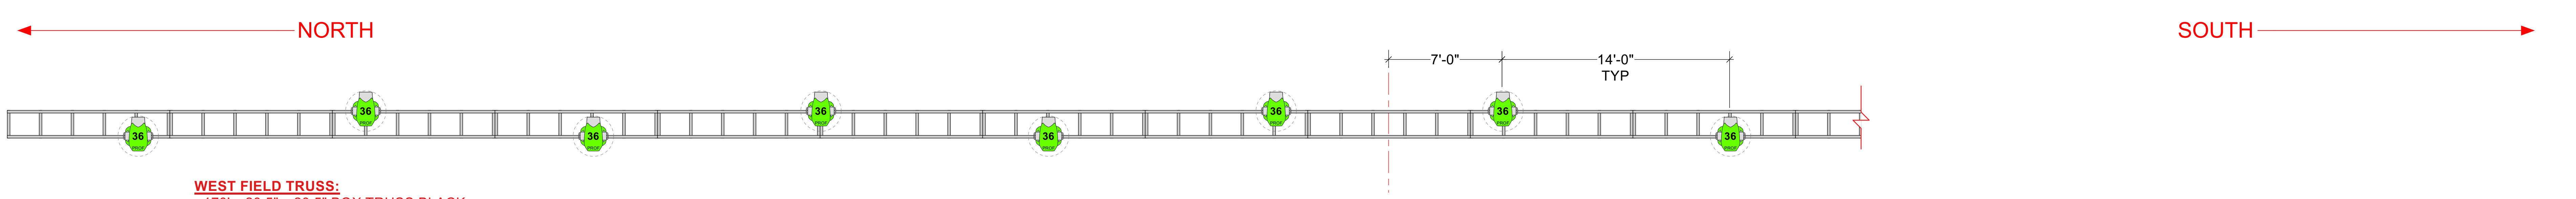

WEST FIELD TRUSS:
 - 170' x 20.5' x 20.5' BOX TRUSS BLACK
 - (12) VARI-LITE VL3600 PROFILE

FIXTURE WEIGHT:
 - (12) VL3600 @ 115lbs/ea: 1,380 lbs
 Total: 1,380 lbs

C WEST FIELD TRUSS
 Scale: 1/4" = 1'-0"

VENUE
 ALLEGIANT STADIUM
 LAS VEGAS, NV

PROJECT
 SUPER BOWL
 HALFTIME SHOW

REVISIONS

NO.	DATE	DESCRIPTION
01	01/22/2024	PRELIMINARY
02	02/11/24	RIGGING UPD 12/2023
03	02/11/24	RIGGING UPD 12/19/23
04	02/11/24	FIELD UPD 12/19/23
05	02/11/24	CHANGING UPD 12/19/23
06	02/11/24	RIGGING UPD 12/26/23
07	02/11/24	FOR ADD 01/01/24

DESIGNER: GURDON
LEAD L.D.: GREEN / FORSTER
OFFER: SIKAL
PROG. 1: MARCHWINSKI
PROG. 2: HUMPHREY
LEAD TECH: MINNOTTE

VERSION
 01: PRELIMINARY
 02: RIGGING UPD 12/2023
 03: RIGGING UPD 12/19/23
 04: FIELD UPD 12/19/23
 05: CHANGING UPD 12/19/23
 06: RIGGING UPD 12/26/23
 07: FOR ADD 01/01/24

PRINT ARCH E SHEET
 DRAWN BY: BEG
 SCALE: AS NOTED

CONTENTS

- LX-00: COVER
- LX-01: SITE OVERVIEW
- LX-02: GRID
- LX-03: FOLLOWSPOTS
- LX-04: N / S FIELD TRUSS
- LX-05: E / W FIELD TRUSS
- LX-06: LEVEL 400 TRUSS
- LX-07: LEVEL 200 BRACKETS
- LX-08: LEVEL 100 BRACKETS
- LX-09: LEVEL 100 CONTD
- LX-10: FIELD LAYOUT
- LX-11: SECTION N / S
- LX-12: SECTION E / W

SHEET #
 LX-05

PUBLISH DATE
 01/10/2024

E/W FIELD TRUSS