

REV	DATE	DESCRIPTION	DRAWN	APPD
A	2022JUNE30	FOR CLIENT REVIEW	CH	AL
A	2022JULY04	FOR CLIENT REVIEW	CH	AL

PRELIMINARY
NOT FOR CONSTRUCTION

client

5034133 Ontario Ltd.
95 Victoria Street
Woodstock, Ont
N4S 3K2

project name & address


BOSS SERVICES -CONCEPT PLANS



TOTAL FLOOR AREA
sheet title

SWIMMING POOL OPTION

scale
3/16" = 1'-0"
drawn by
CH
checked by
AL
date
2022JUL04

sheet no.	sheet size D (24x36)
project number 22-056	rev. B

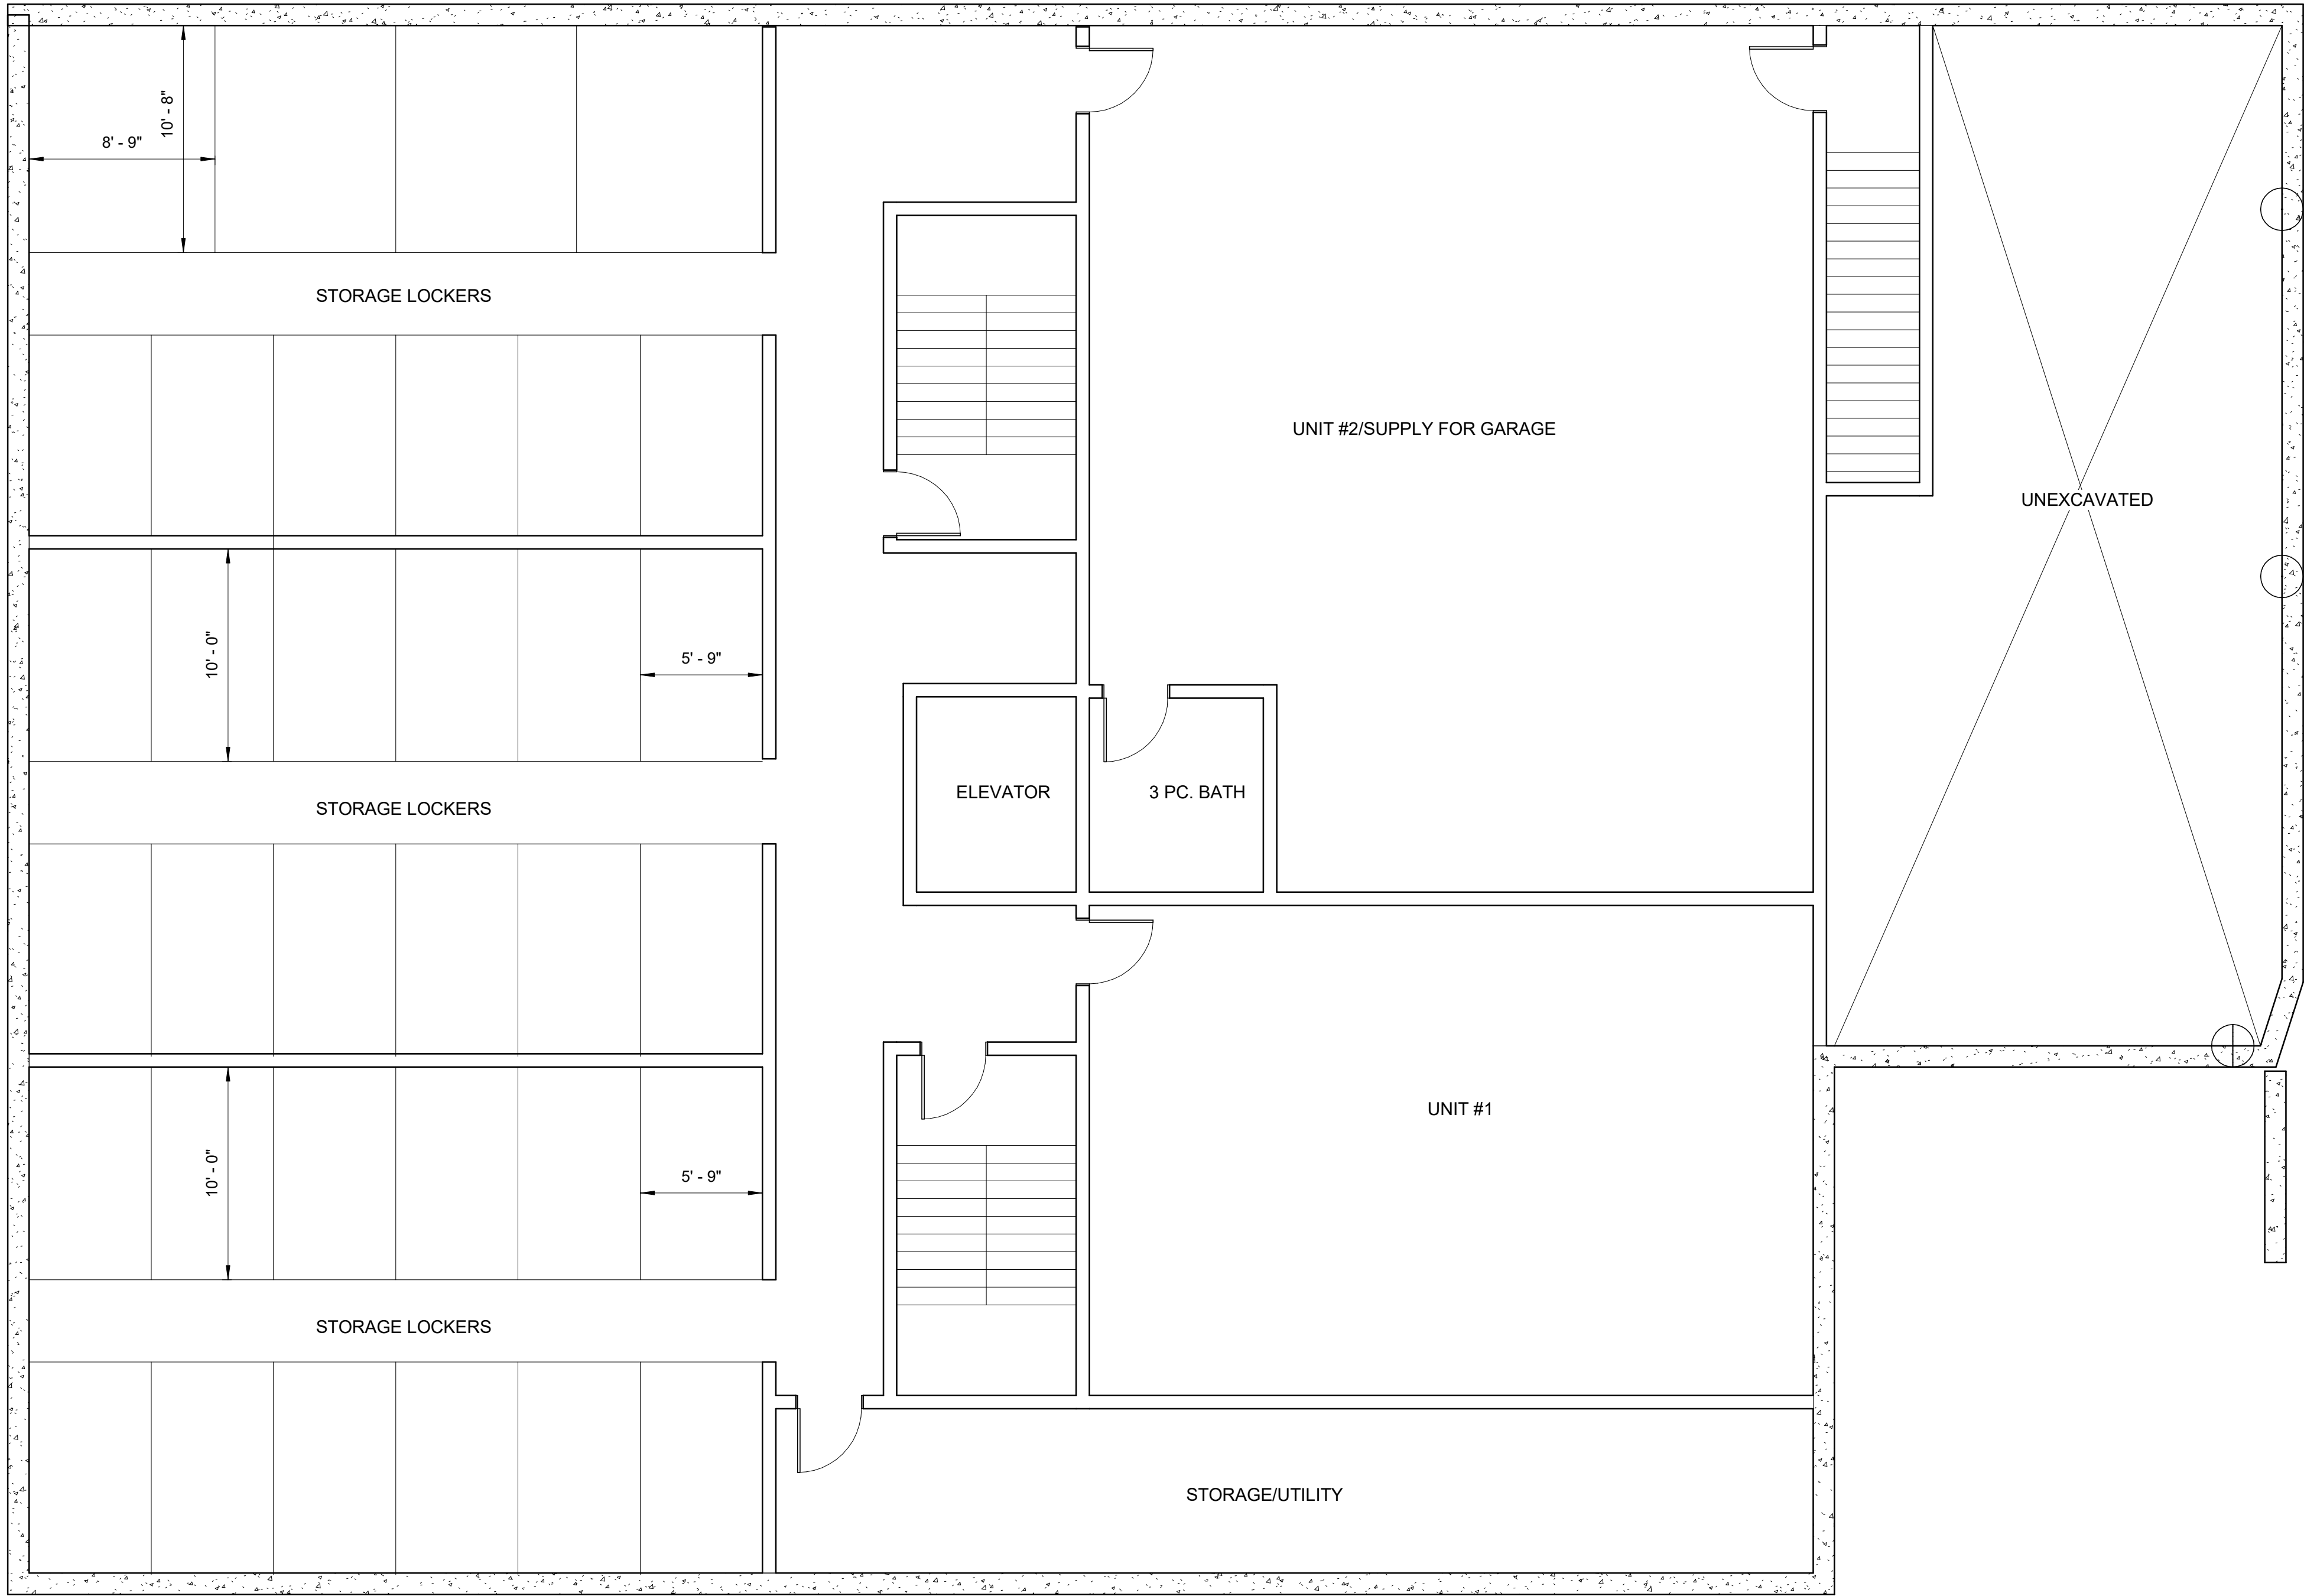

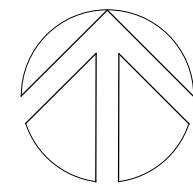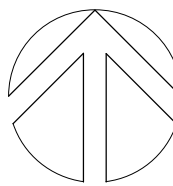

REV	DATE	DESCRIPTION	DRAWN	APPD
A	2022JUNE30	FOR CLIENT REVIEW	CH	AL
A	2022JULY04	FOR CLIENT REVIEW	CH	AL

PRELIMINARY
NOT FOR CONSTRUCTION

client

5034133 Ontario Ltd.
95 Victoria Street
Woodstock, Ont
N4S 3K2

project name & address

BOSS SERVICES -CONCEPT PLANS

TOTAL FLOOR AREA
sheet title

SWIMMING POOL OPTION

scale
3/16" = 1'-0"

drawn by

CH

checked by

AL

date

2022JUL04


sheet no.



A-102

project number
22-056


sheet size
D (24x36)

rev
B

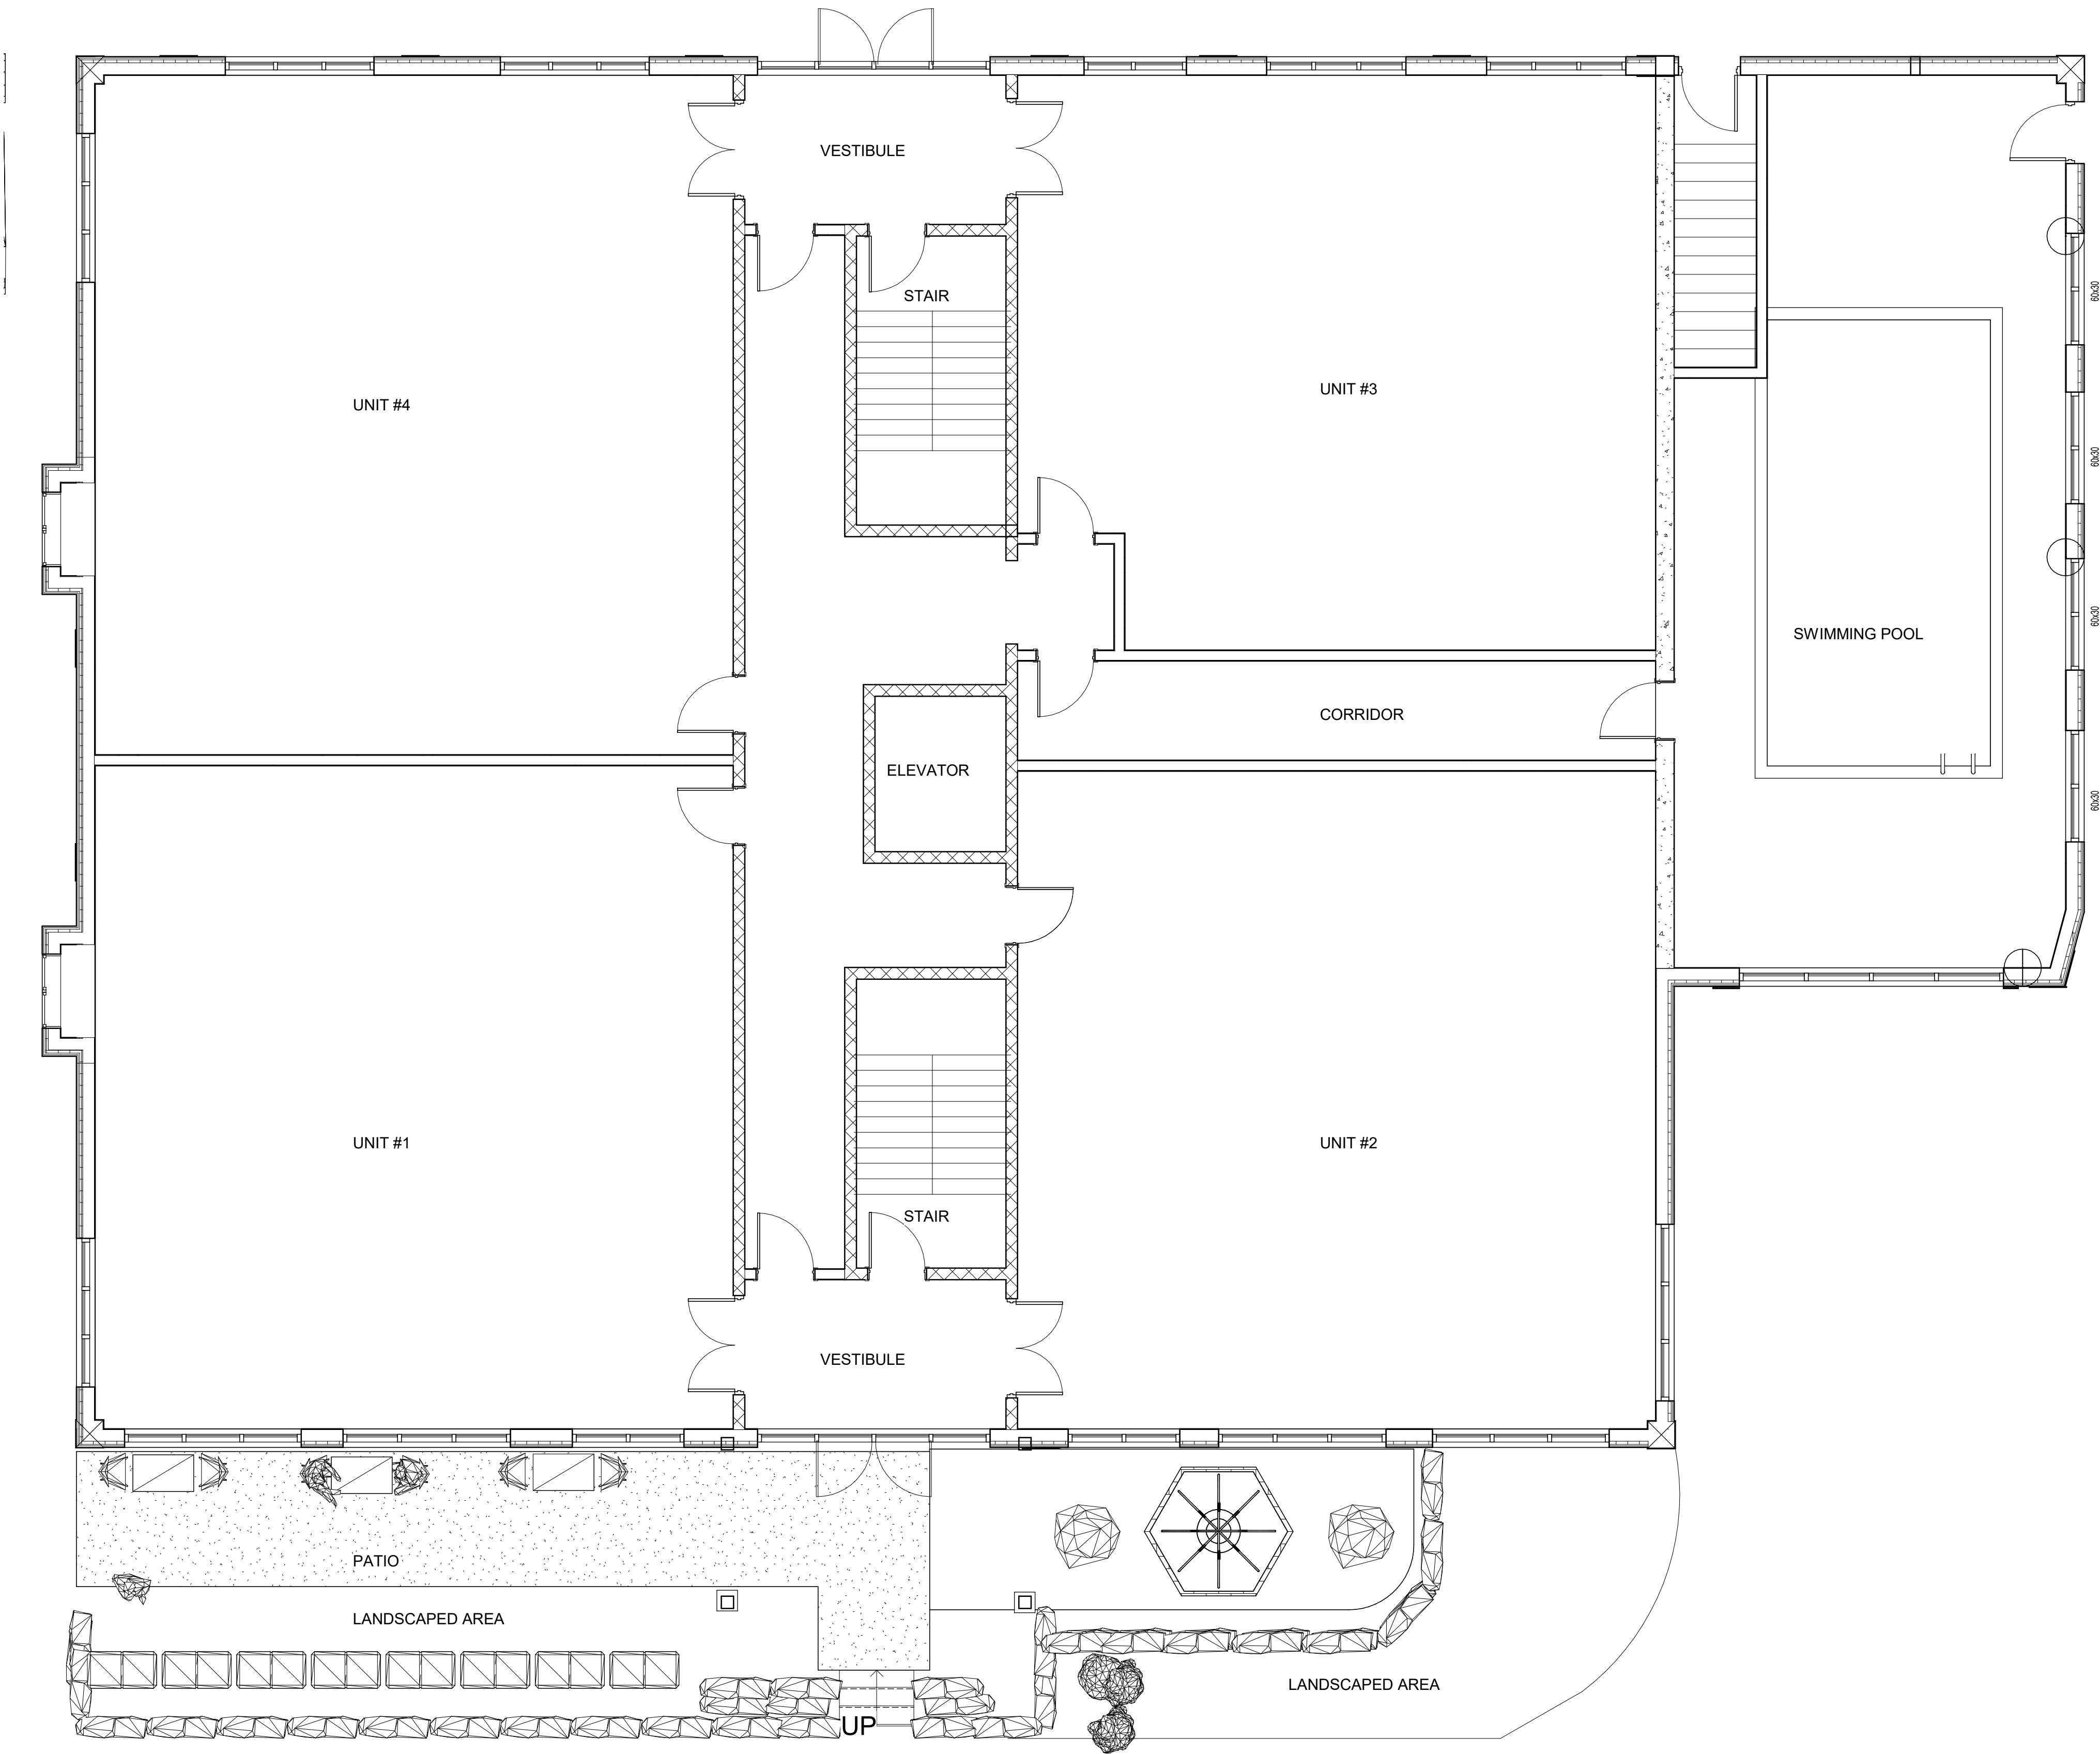

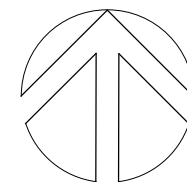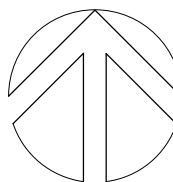

REV	DATE	DESCRIPTION	DRAWN	APPD
A	2022JUNE30	FOR CLIENT REVIEW	CH	AL
A	2022JULY04	FOR CLIENT REVIEW	CH	AL

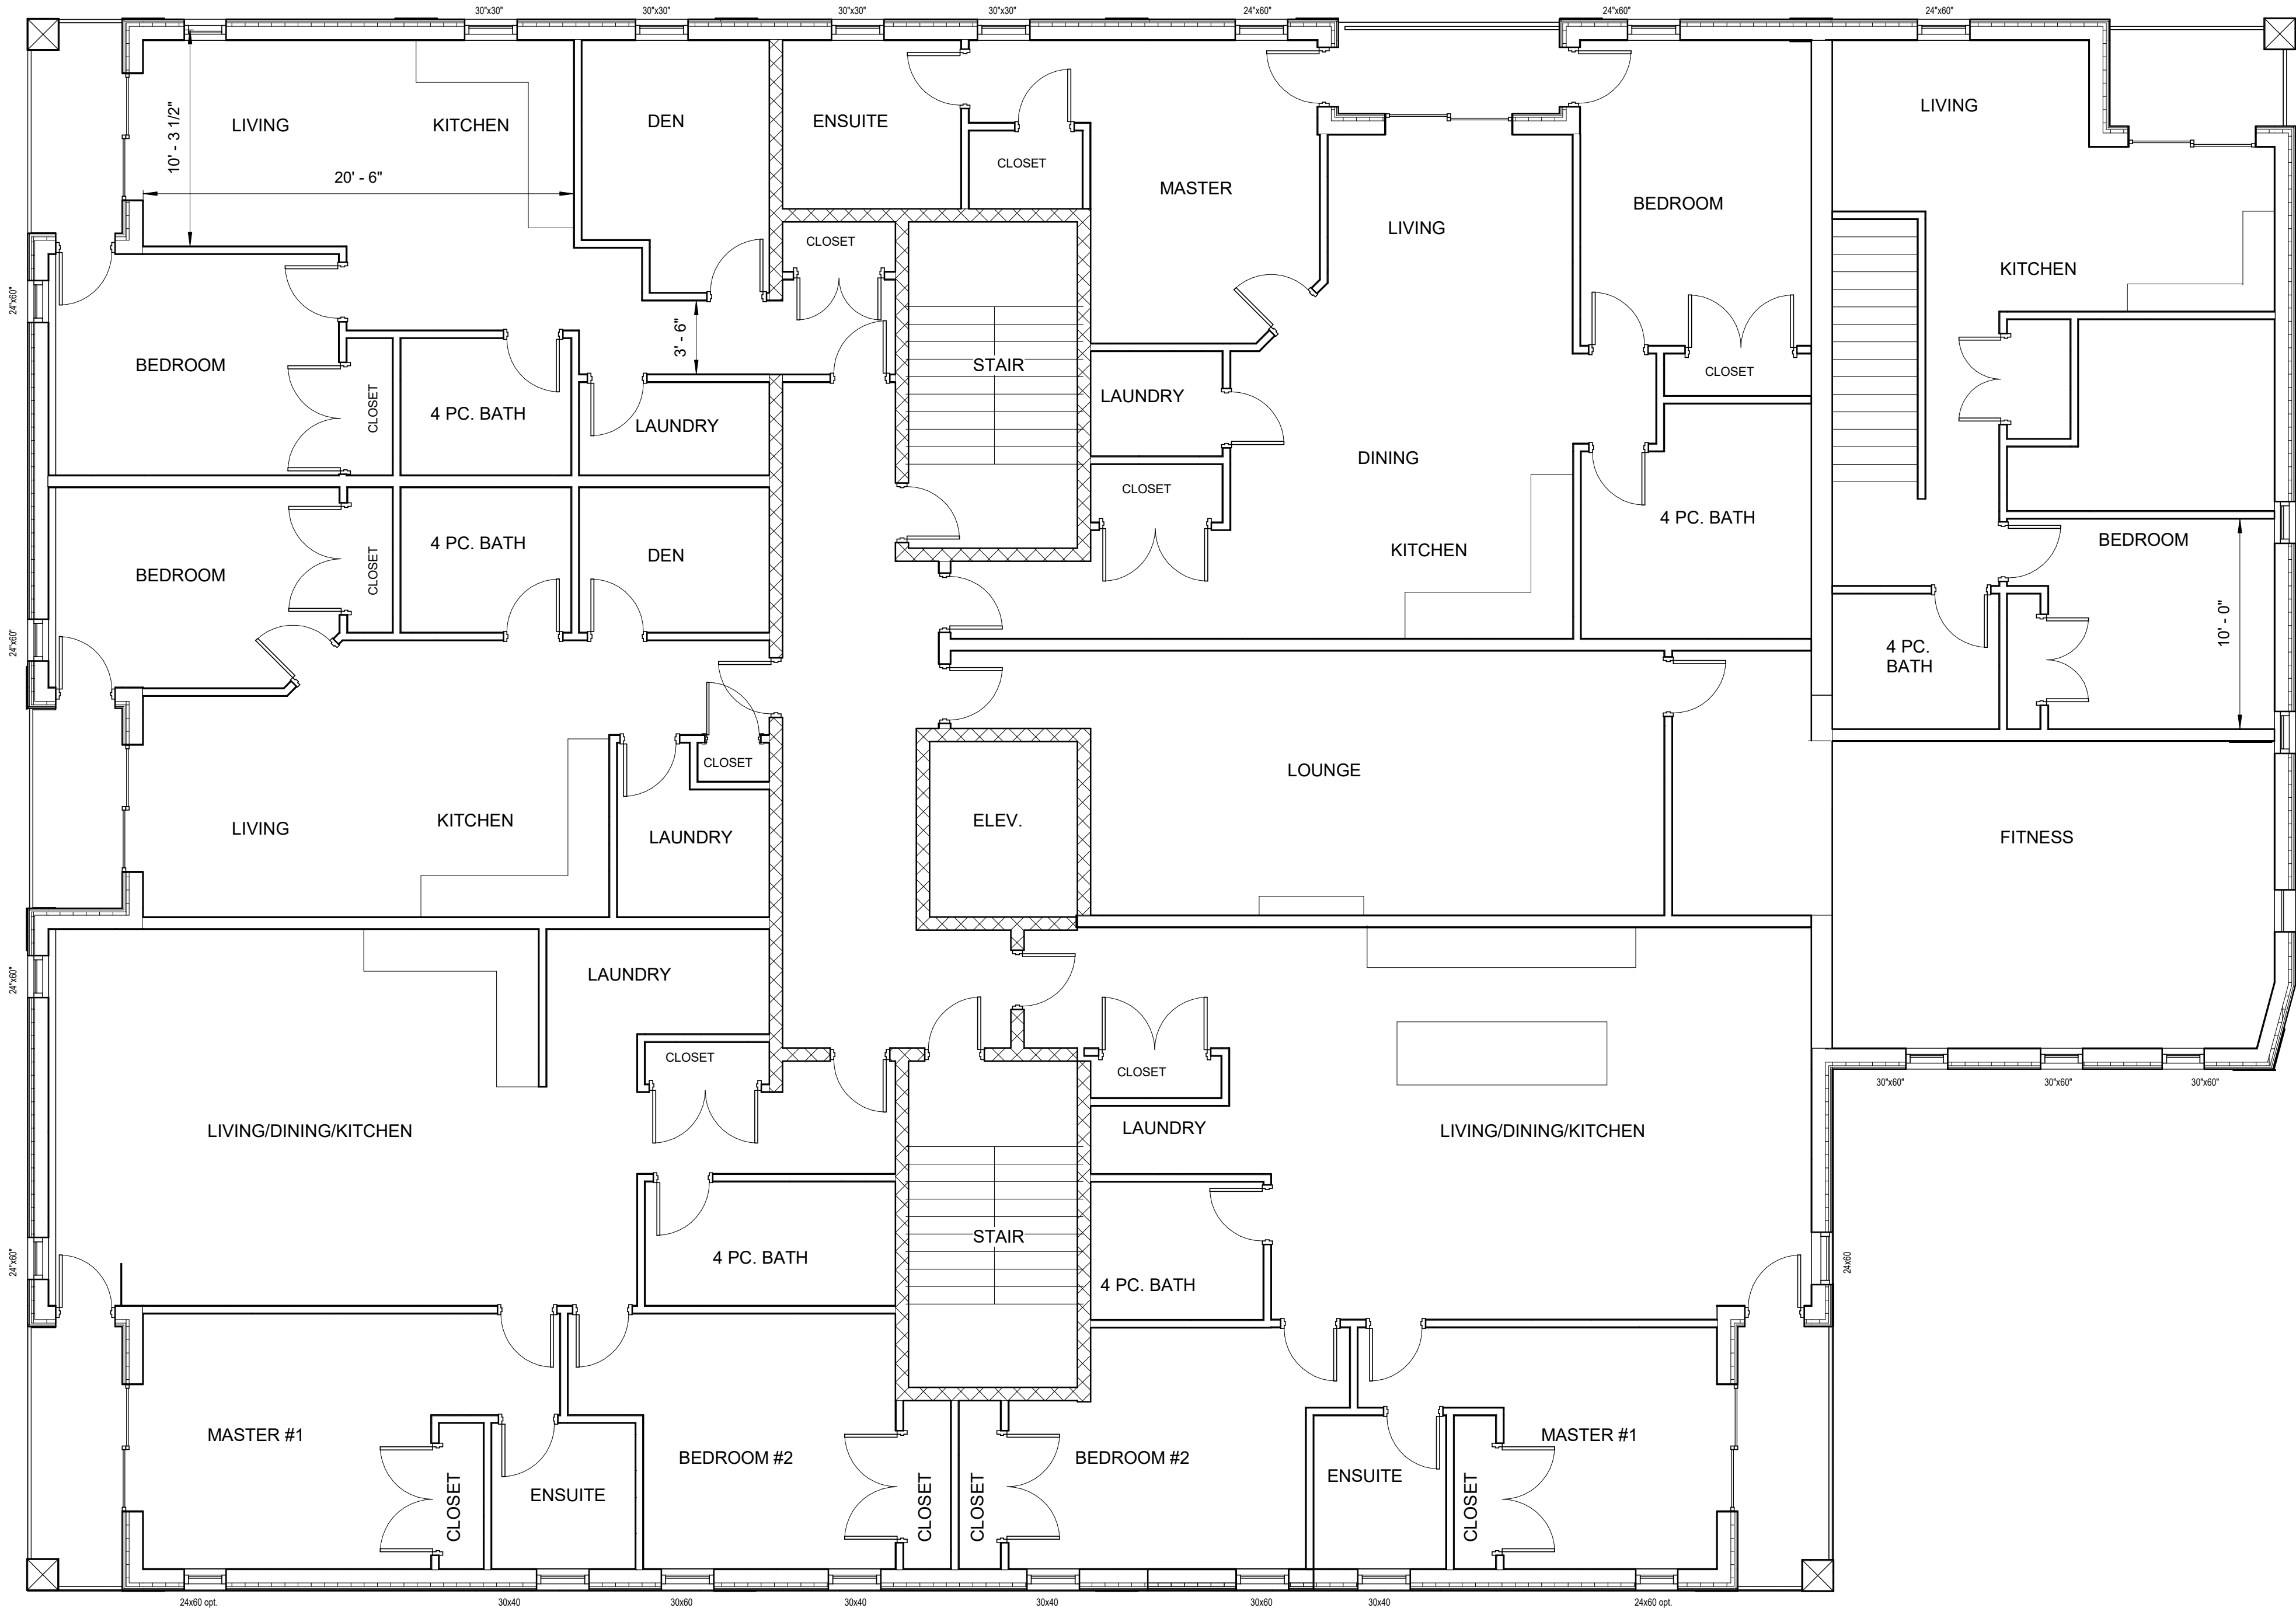

PRELIMINARY
NOT FOR CONSTRUCTION

client

5034133 Ontario Ltd.
95 Victoria Street
Woodstock, Ont
N4S 3K2

project name & address

BOSS SERVICES -CONCEPT PLANS

TOTAL FLOOR AREA AREA

sheet title

SWIMMING POOL OPTION

scale

3/16" = 1'-0"

drawn by

CH

checked by

AL

date

2022JUL04

sheet no.

A-103

project number



22-056

sheet size


D (24x36)

rev

B

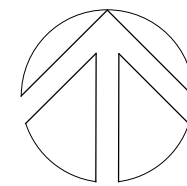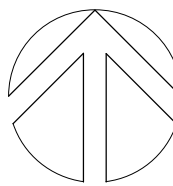

REV	DATE	DESCRIPTION	DRAWN	APPROD
A	2022JUNE30	FOR CLIENT REVIEW	CH	AL
A	2022JULY04	FOR CLIENT REVIEW	CH	AL

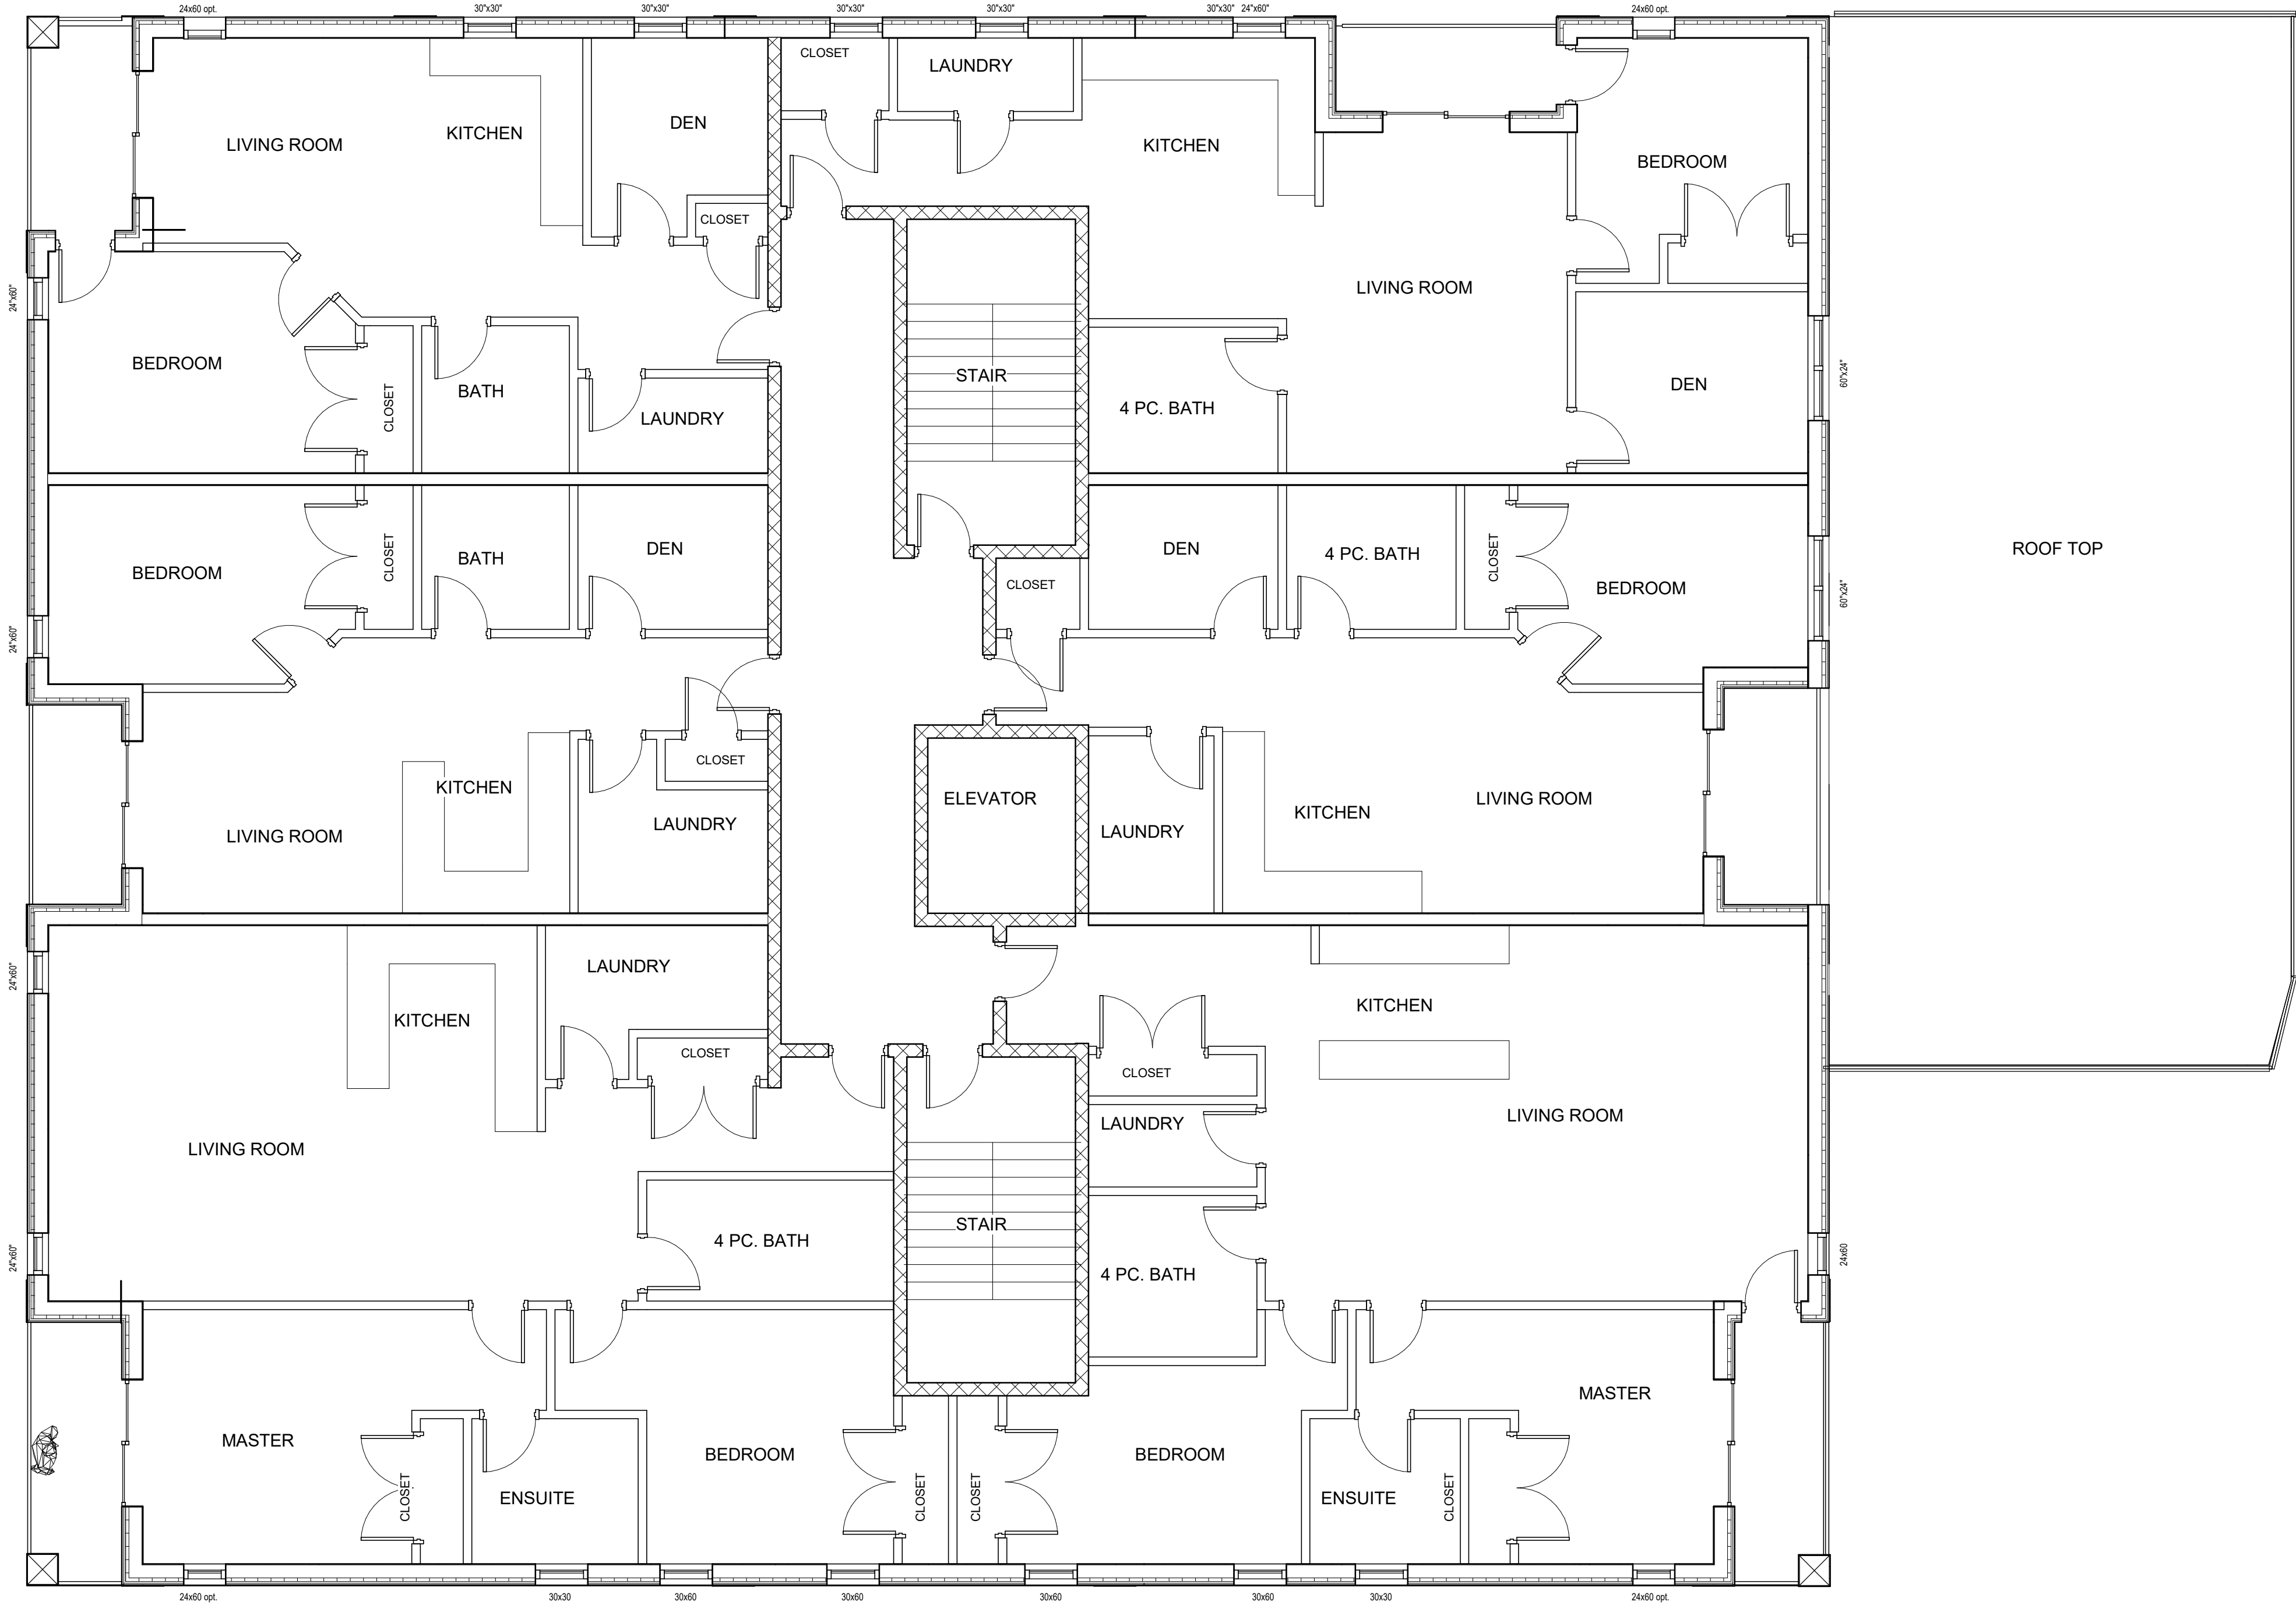

PRELIMINARY
NOT FOR CONSTRUCTION

client

5034133 Ontario Ltd.
95 Victoria Street
Woodstock, Ont
N4S 3K2

project name & address

BOSS SERVICES -CONCEPT PLANS

TOTAL FLOOR AREA AREA

sheet title

SWIMMING POOL OPTION

scale

3/16" = 1'-0"

drawn by

CH

checked by

AL

date

2022JUL04

sheet no.

A-104

project number

22-056

sheet size

D (24x36)

rev

B