


MAY 1 '06

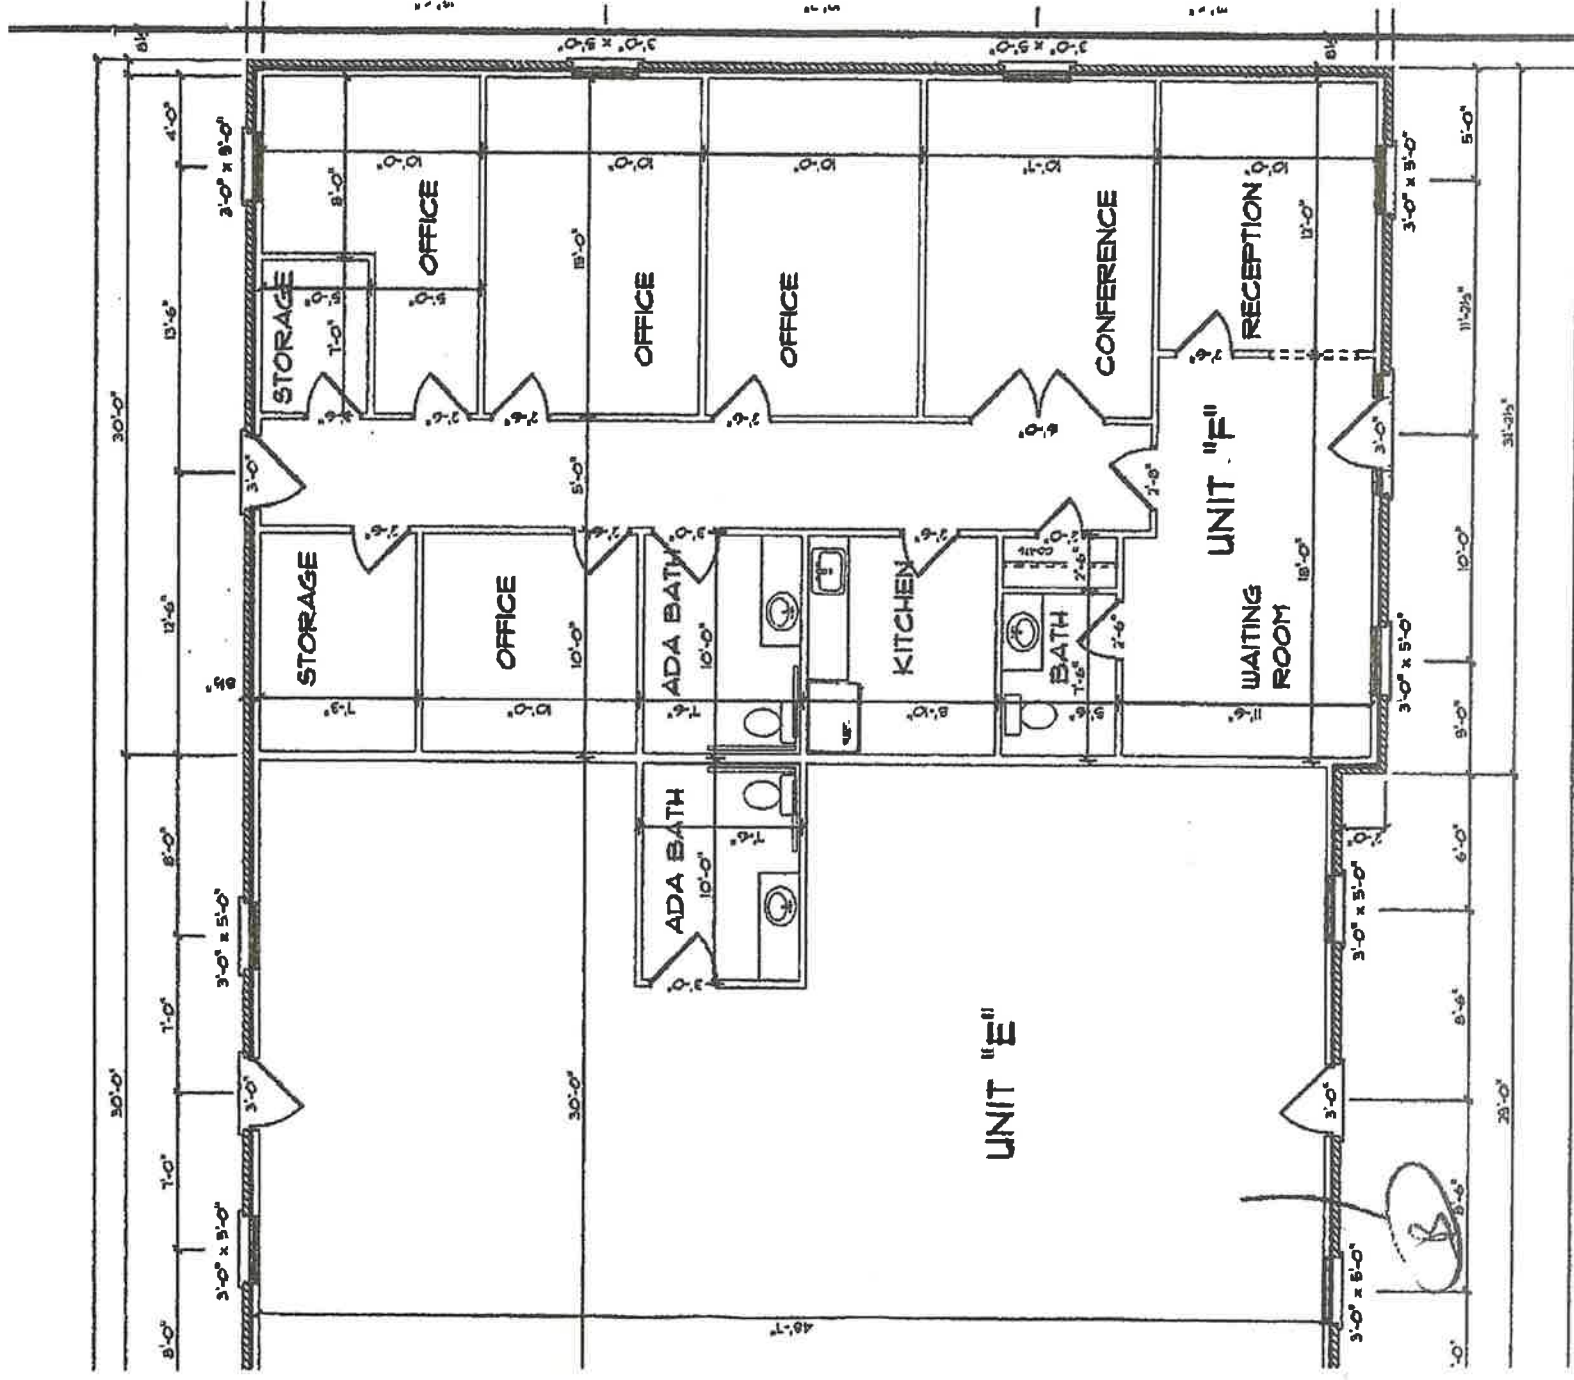

FLOOR PLAN - BUILDING #1

12610 Patricia Henry Dr.
Unit F
NN Va 23602