



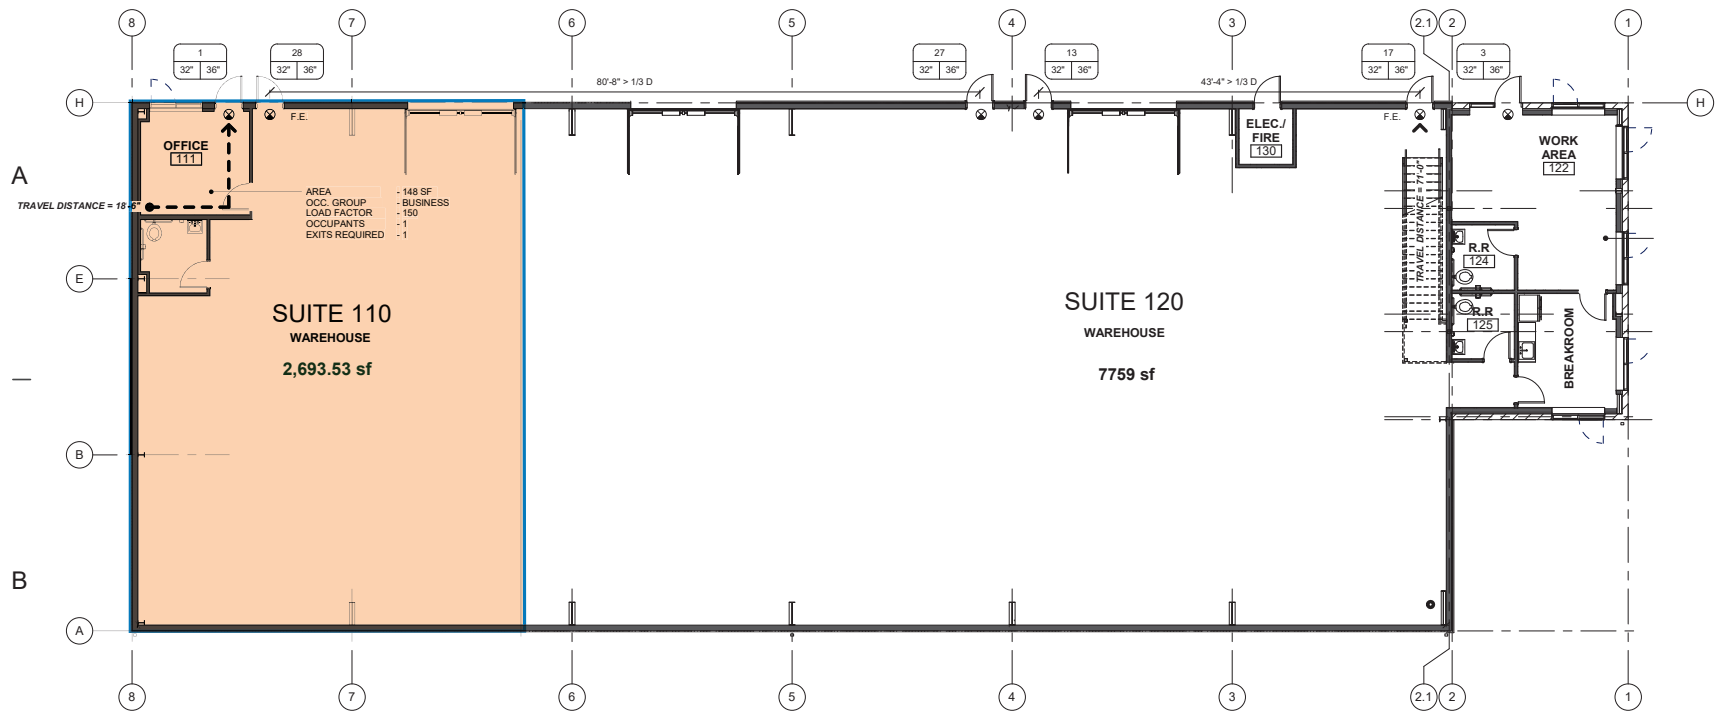

B5 FIRST FLOOR FIRE LIFE SAFETY PLAN
1/8" = 1'-0"

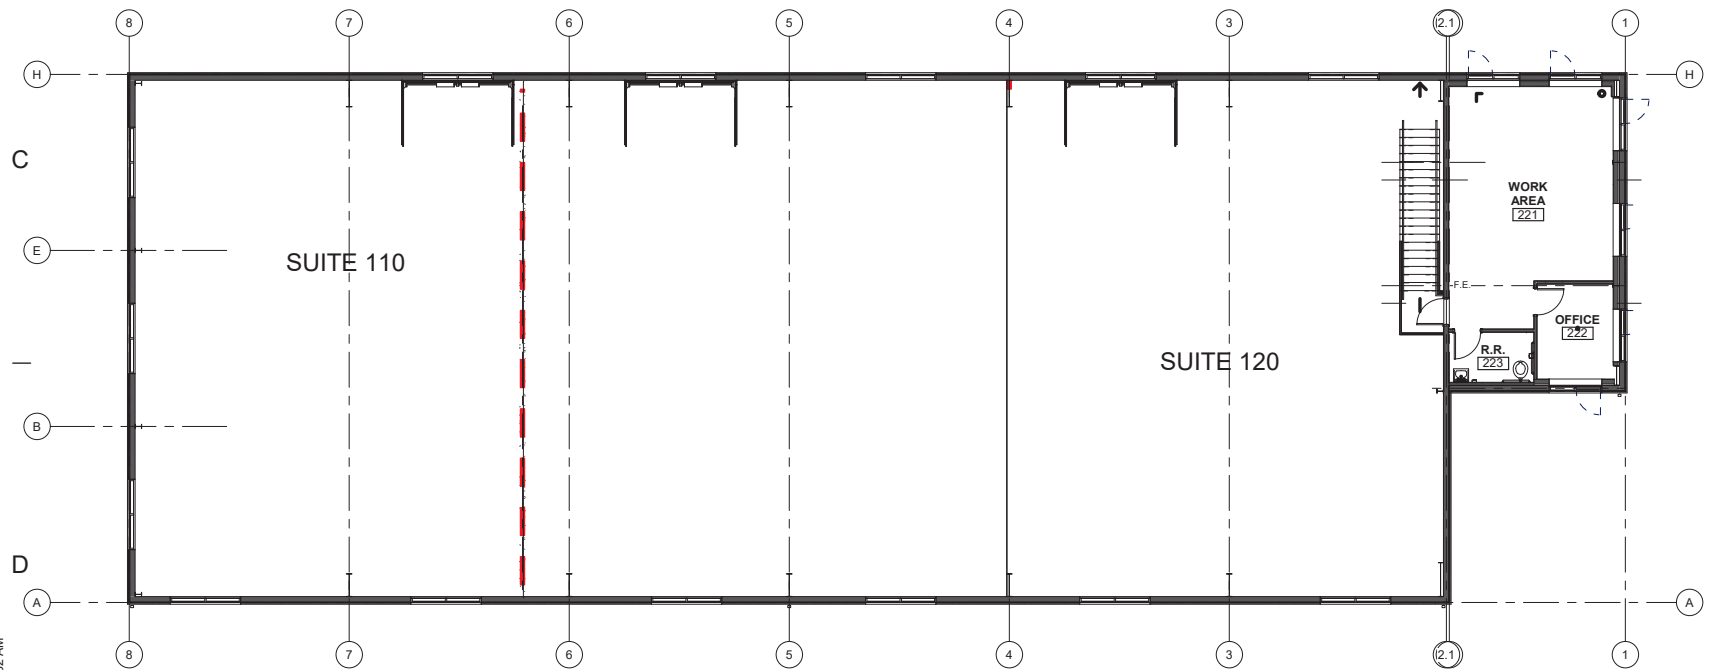

D5 SECOND FLOOR FIRE LIFE SAFETY PLAN
1/8" = 1'-0"