







Typical Gasketing for Exterior Inswing Door

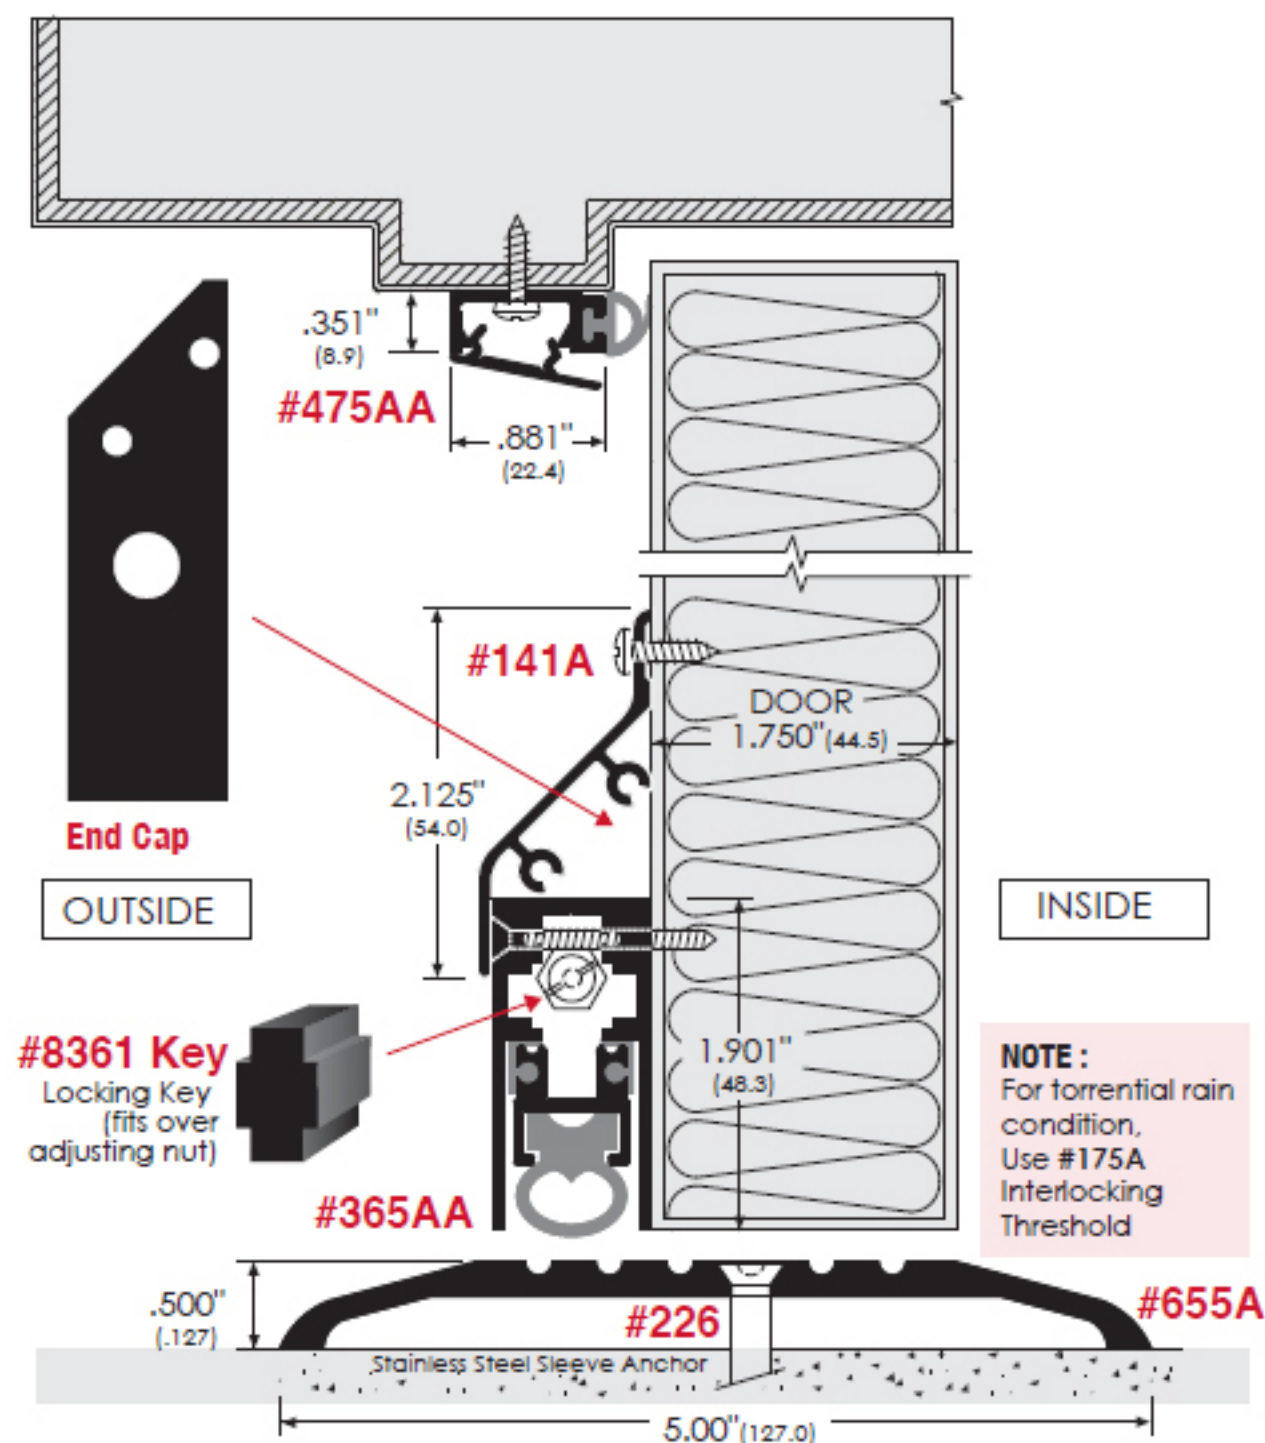

Typical Gasketing for Exterior Outswing Door

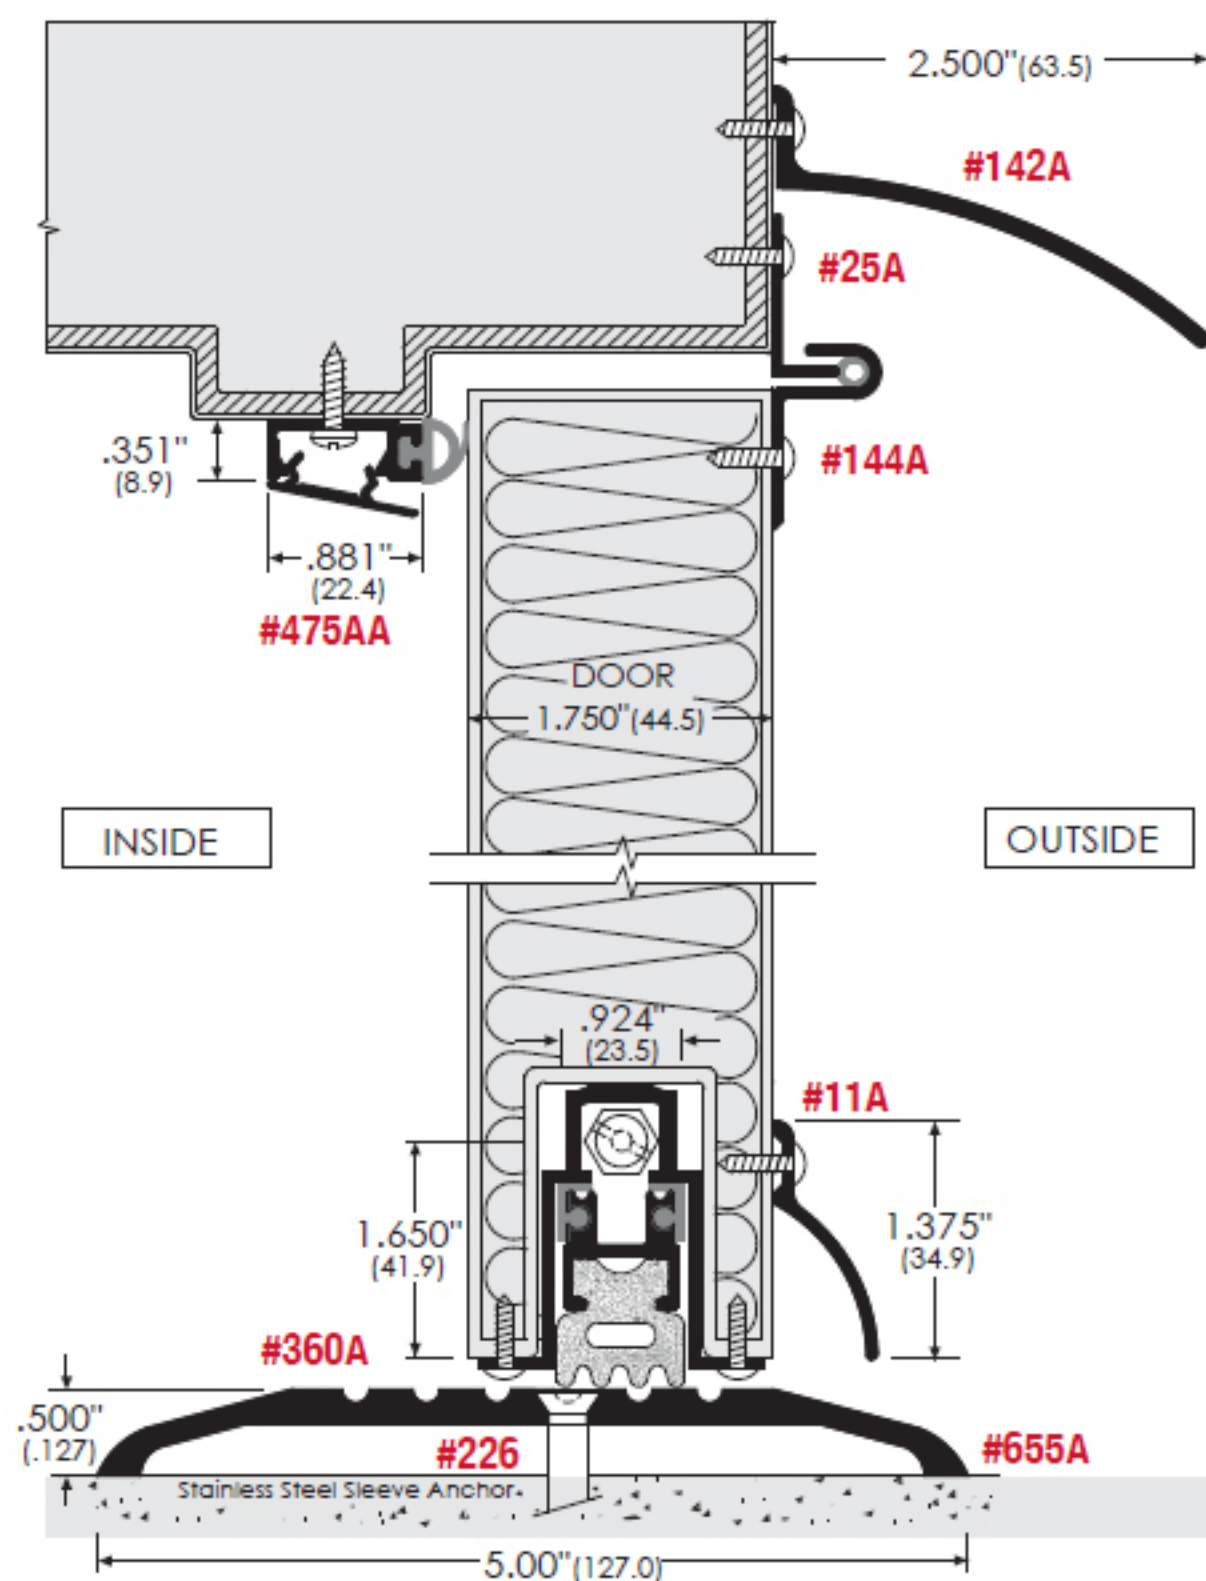

Gasketing for Non-Latching Doors

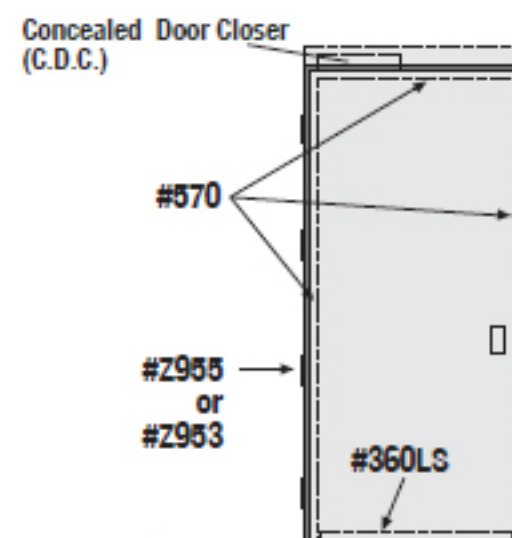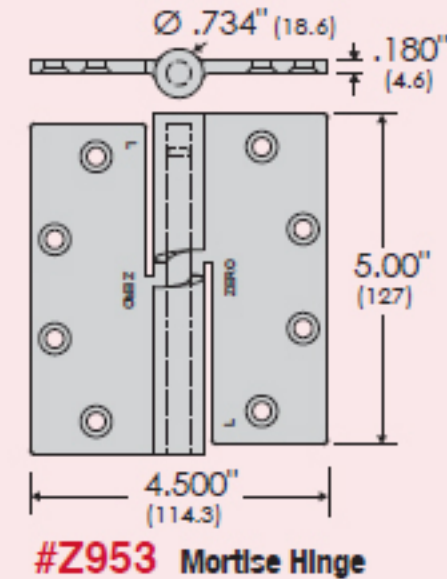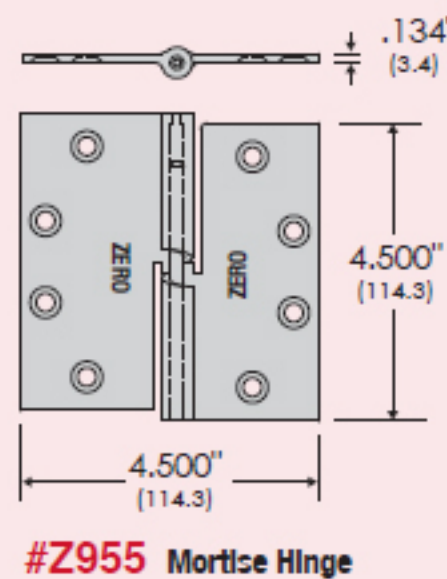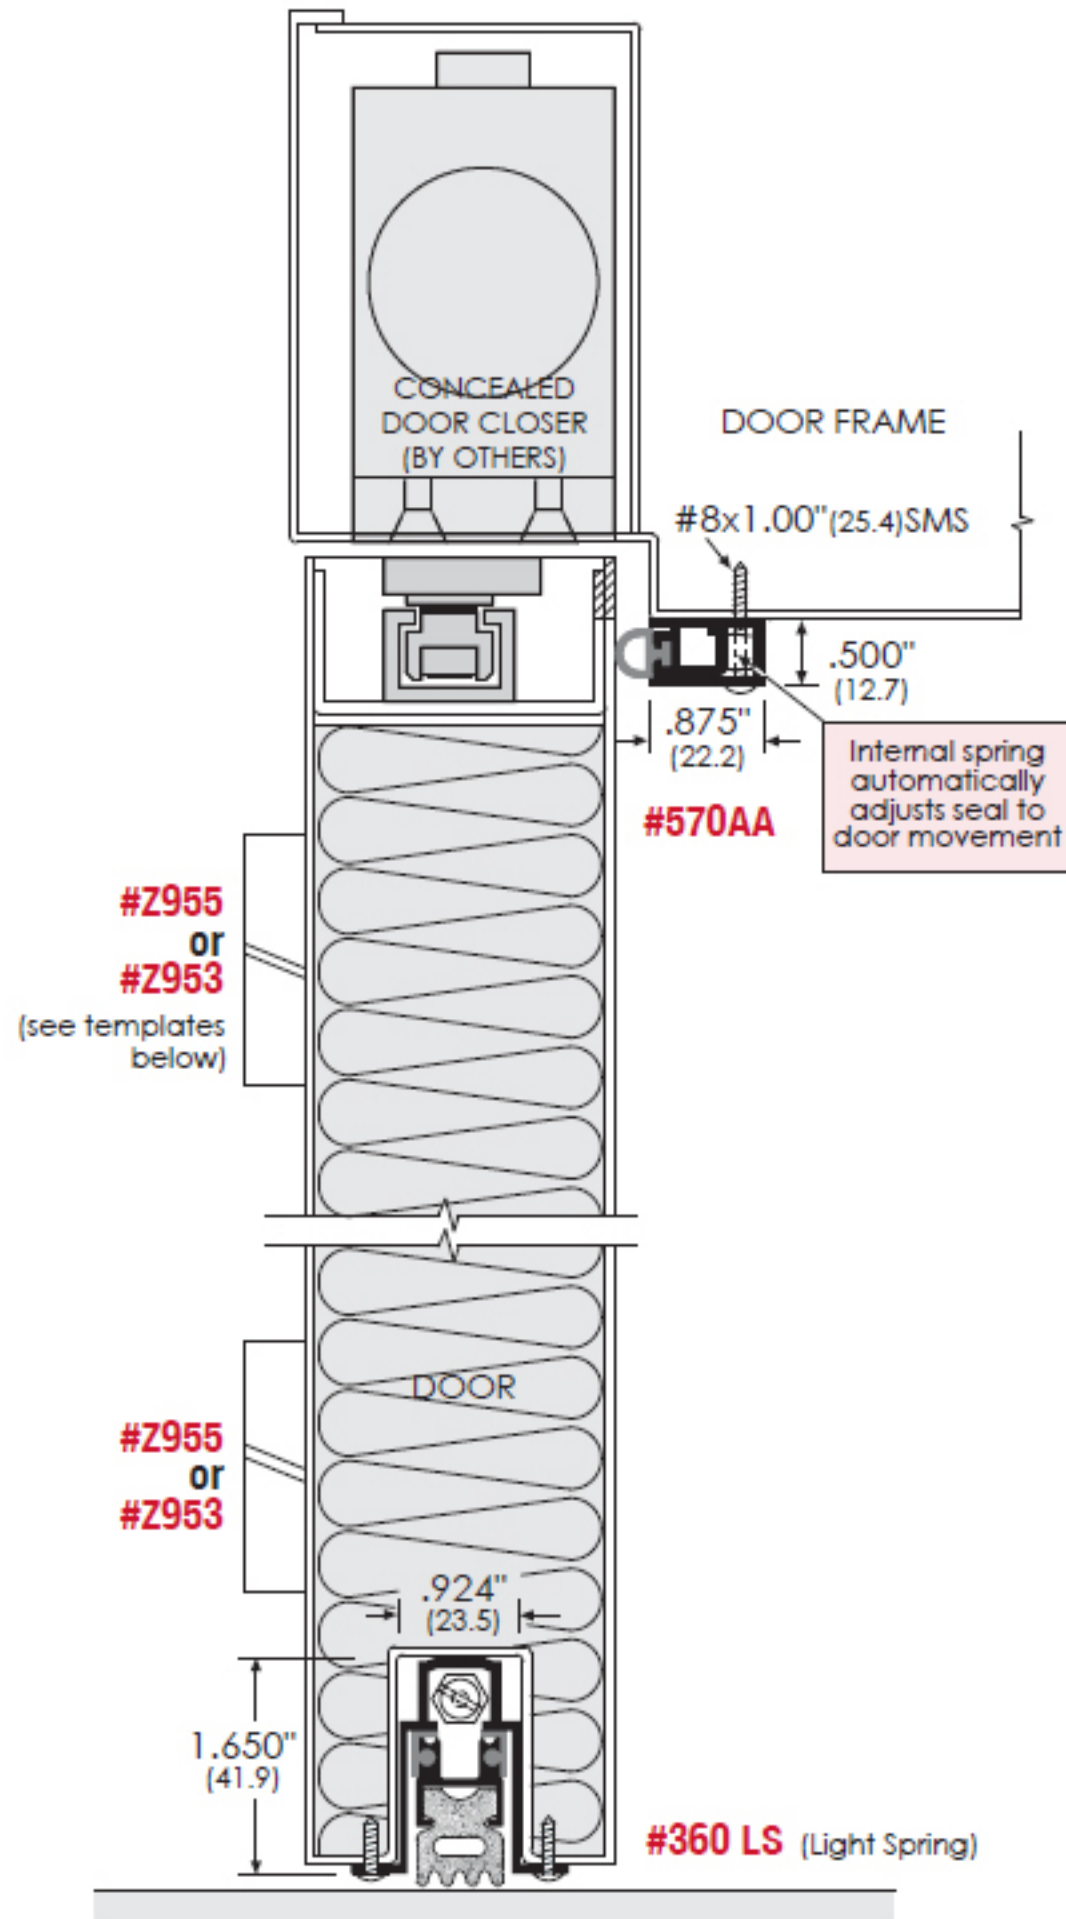

Full illustrations not to scale