





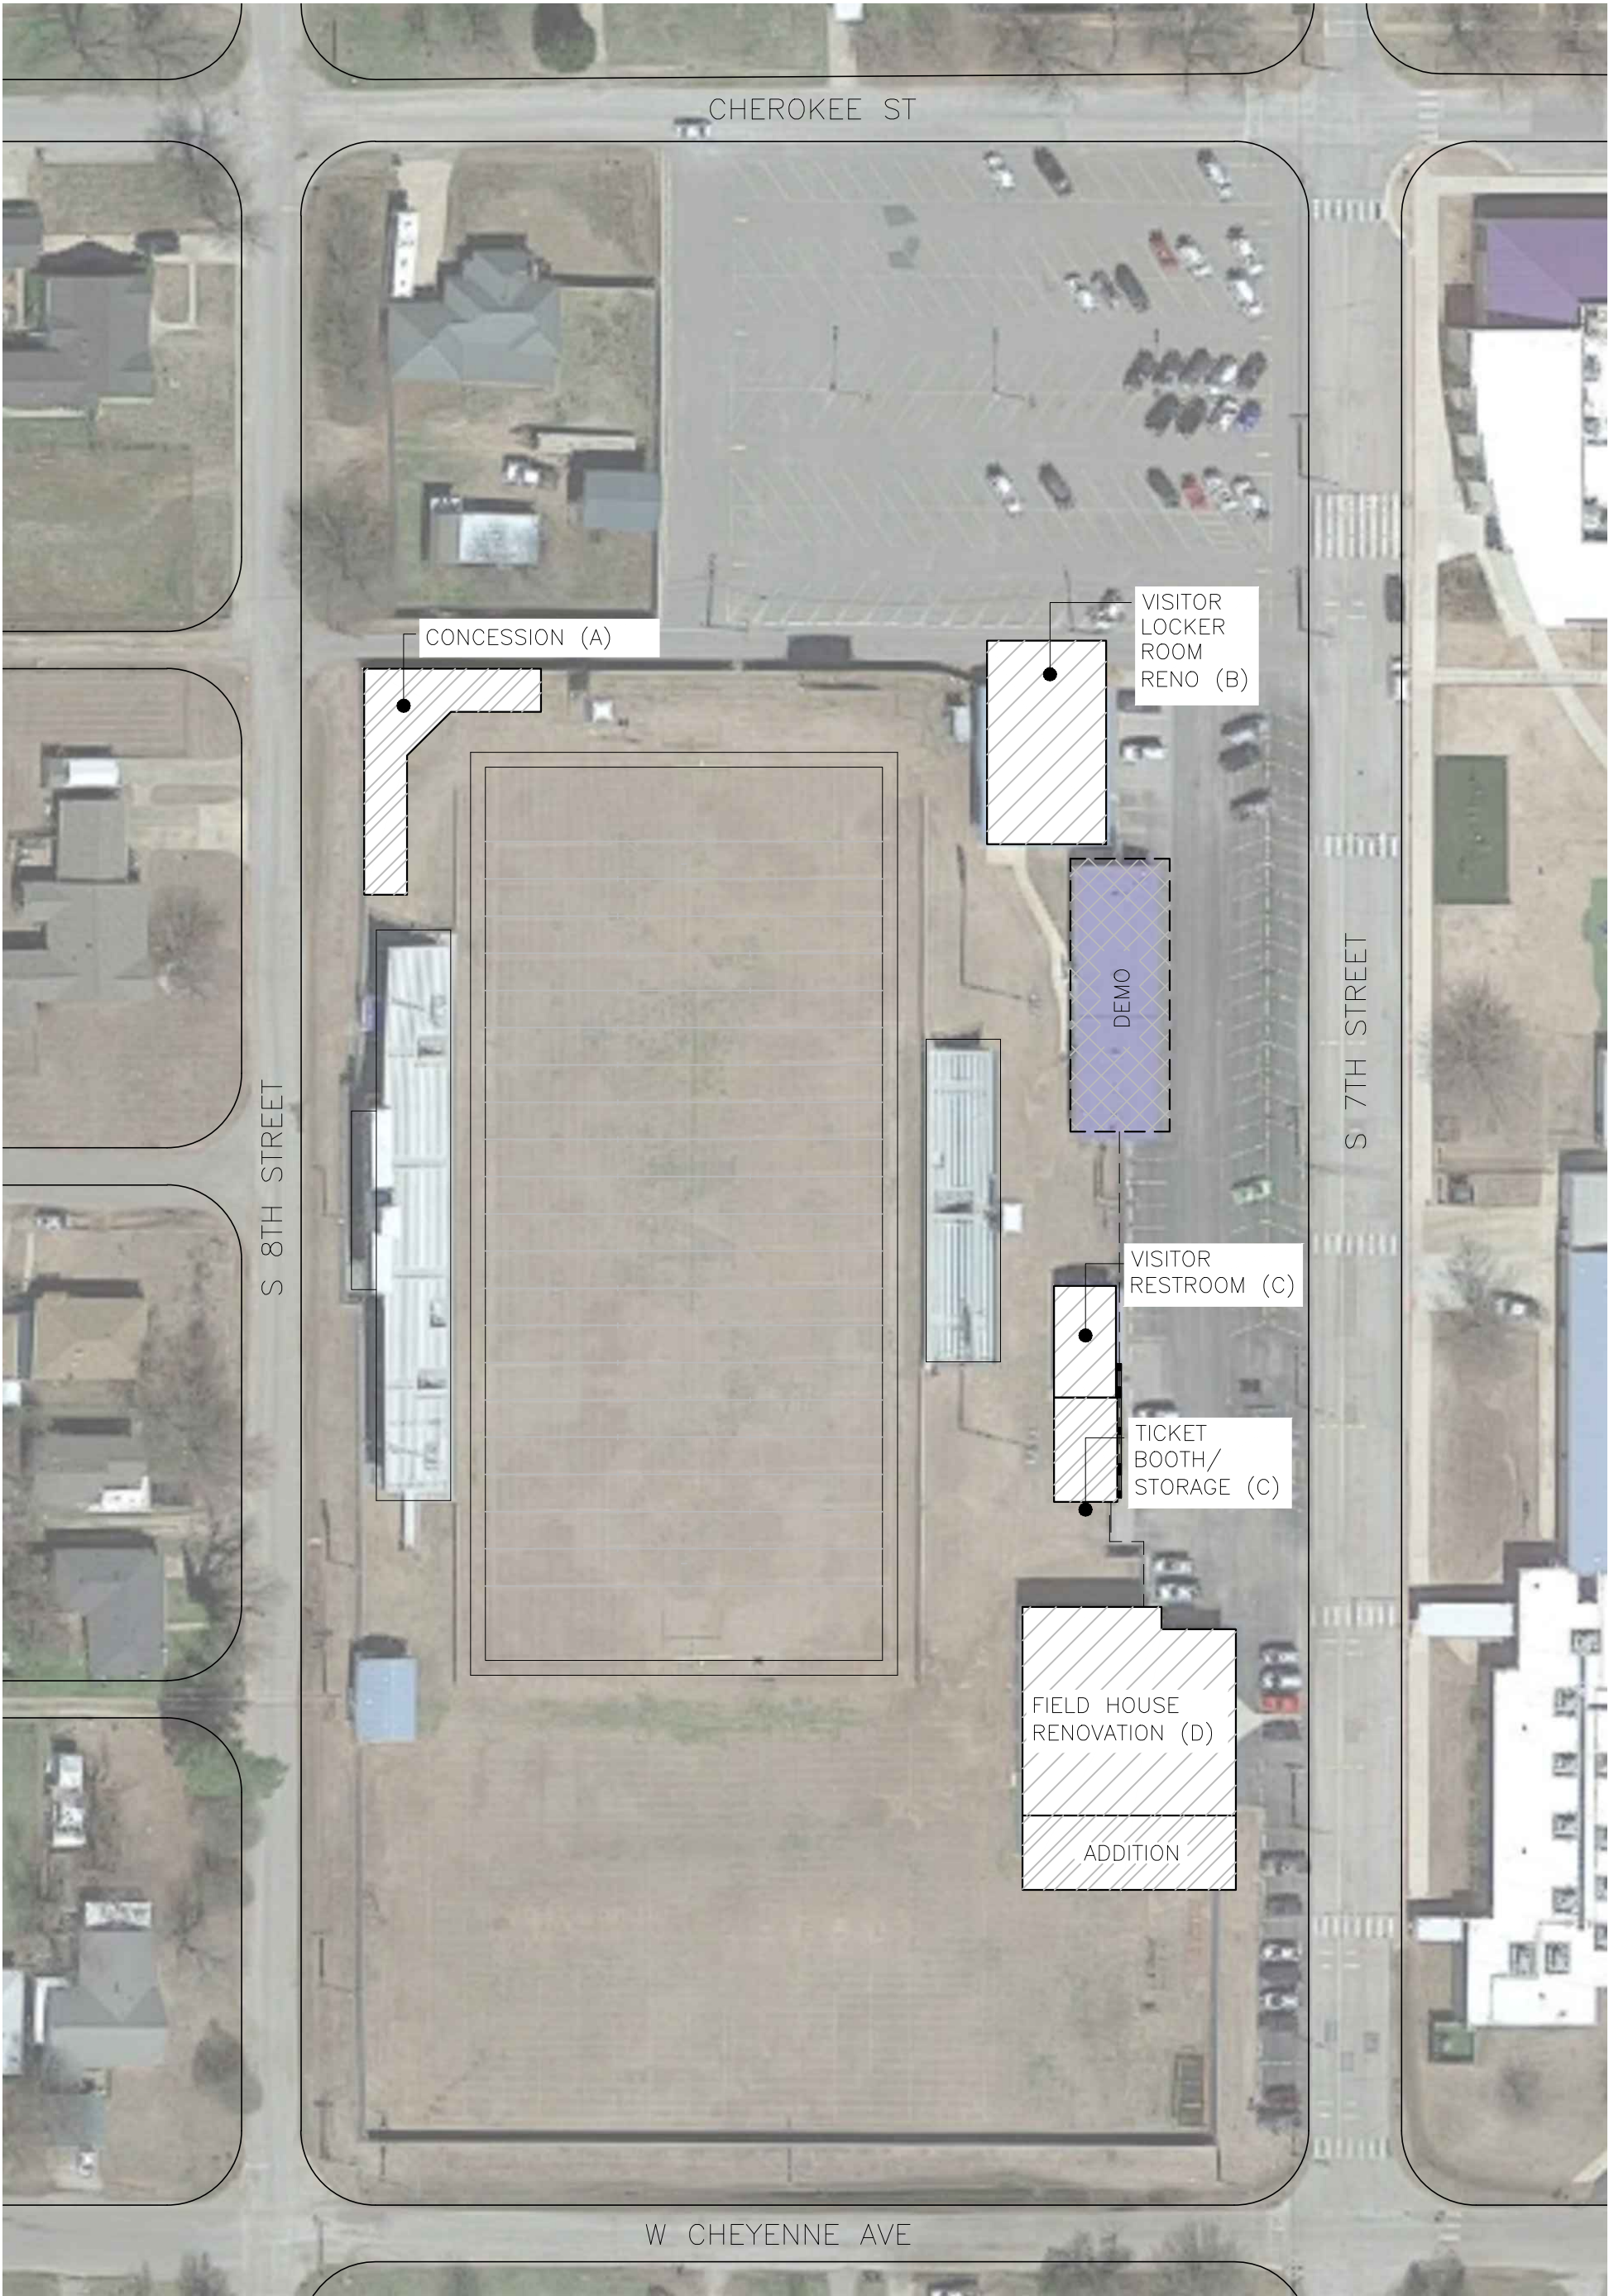

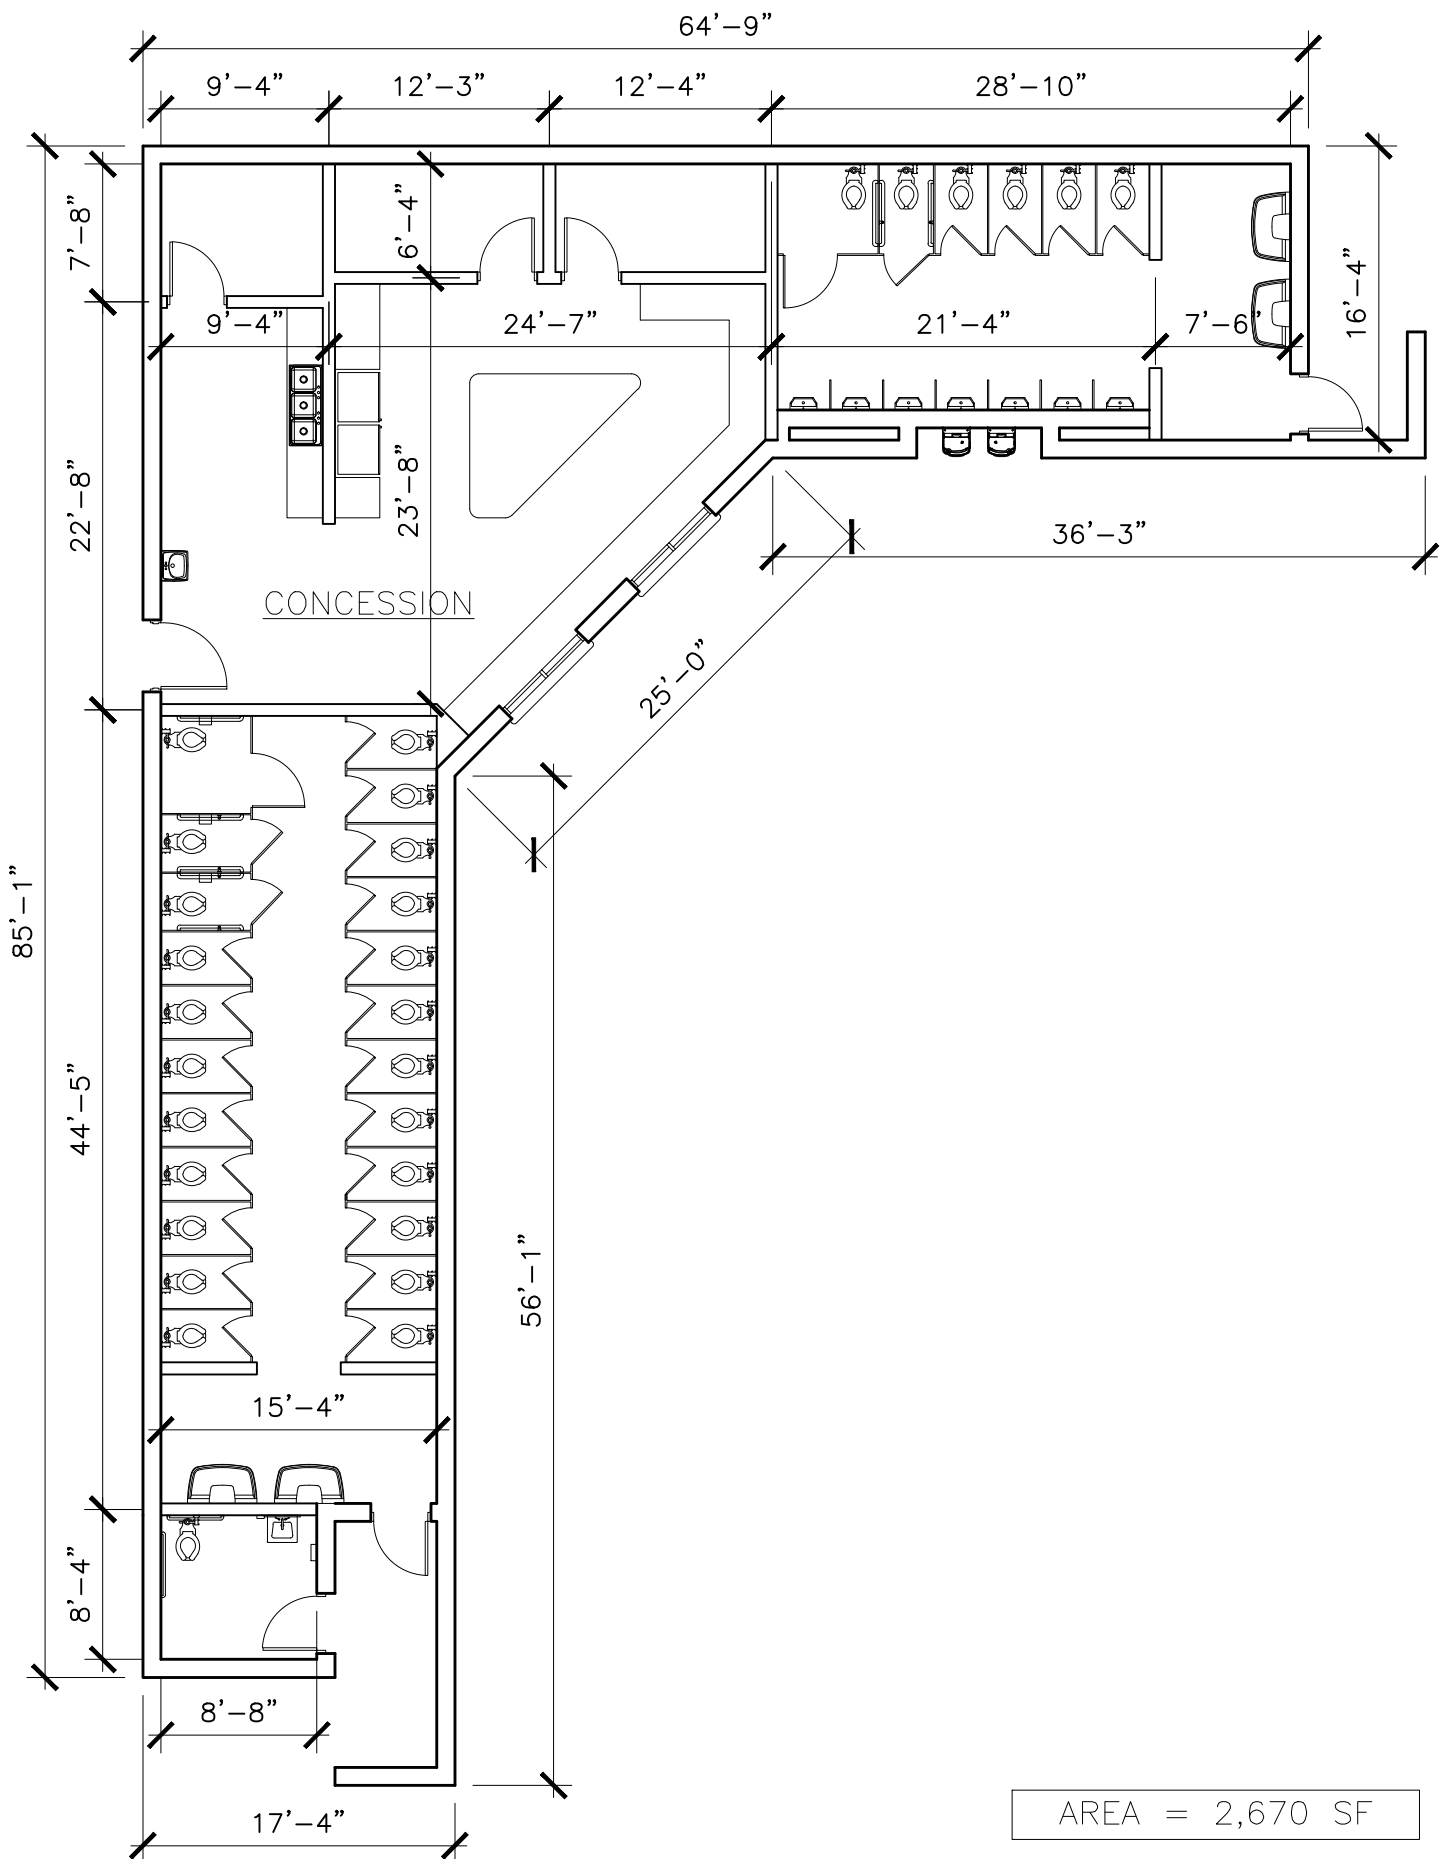


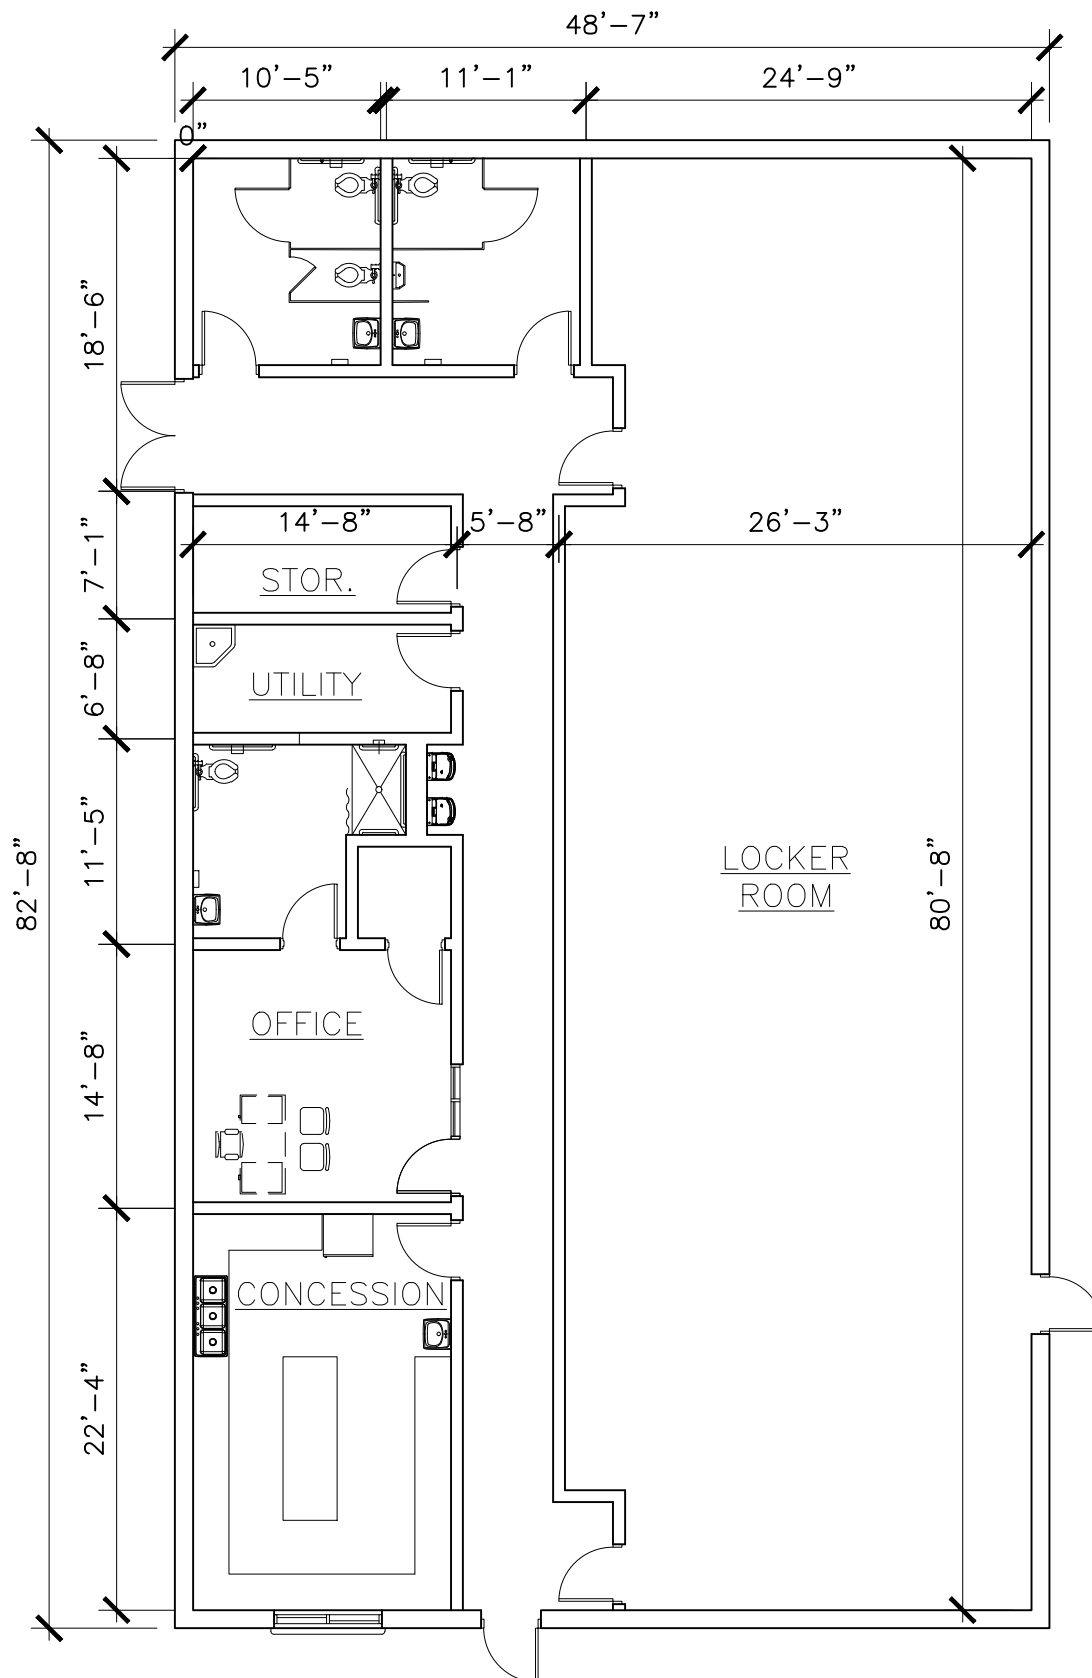


EXISTING AREA = 4,016 SF

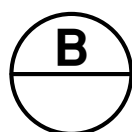



VISITORS

SCALE: 3/32"=1'-0"

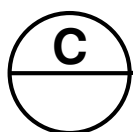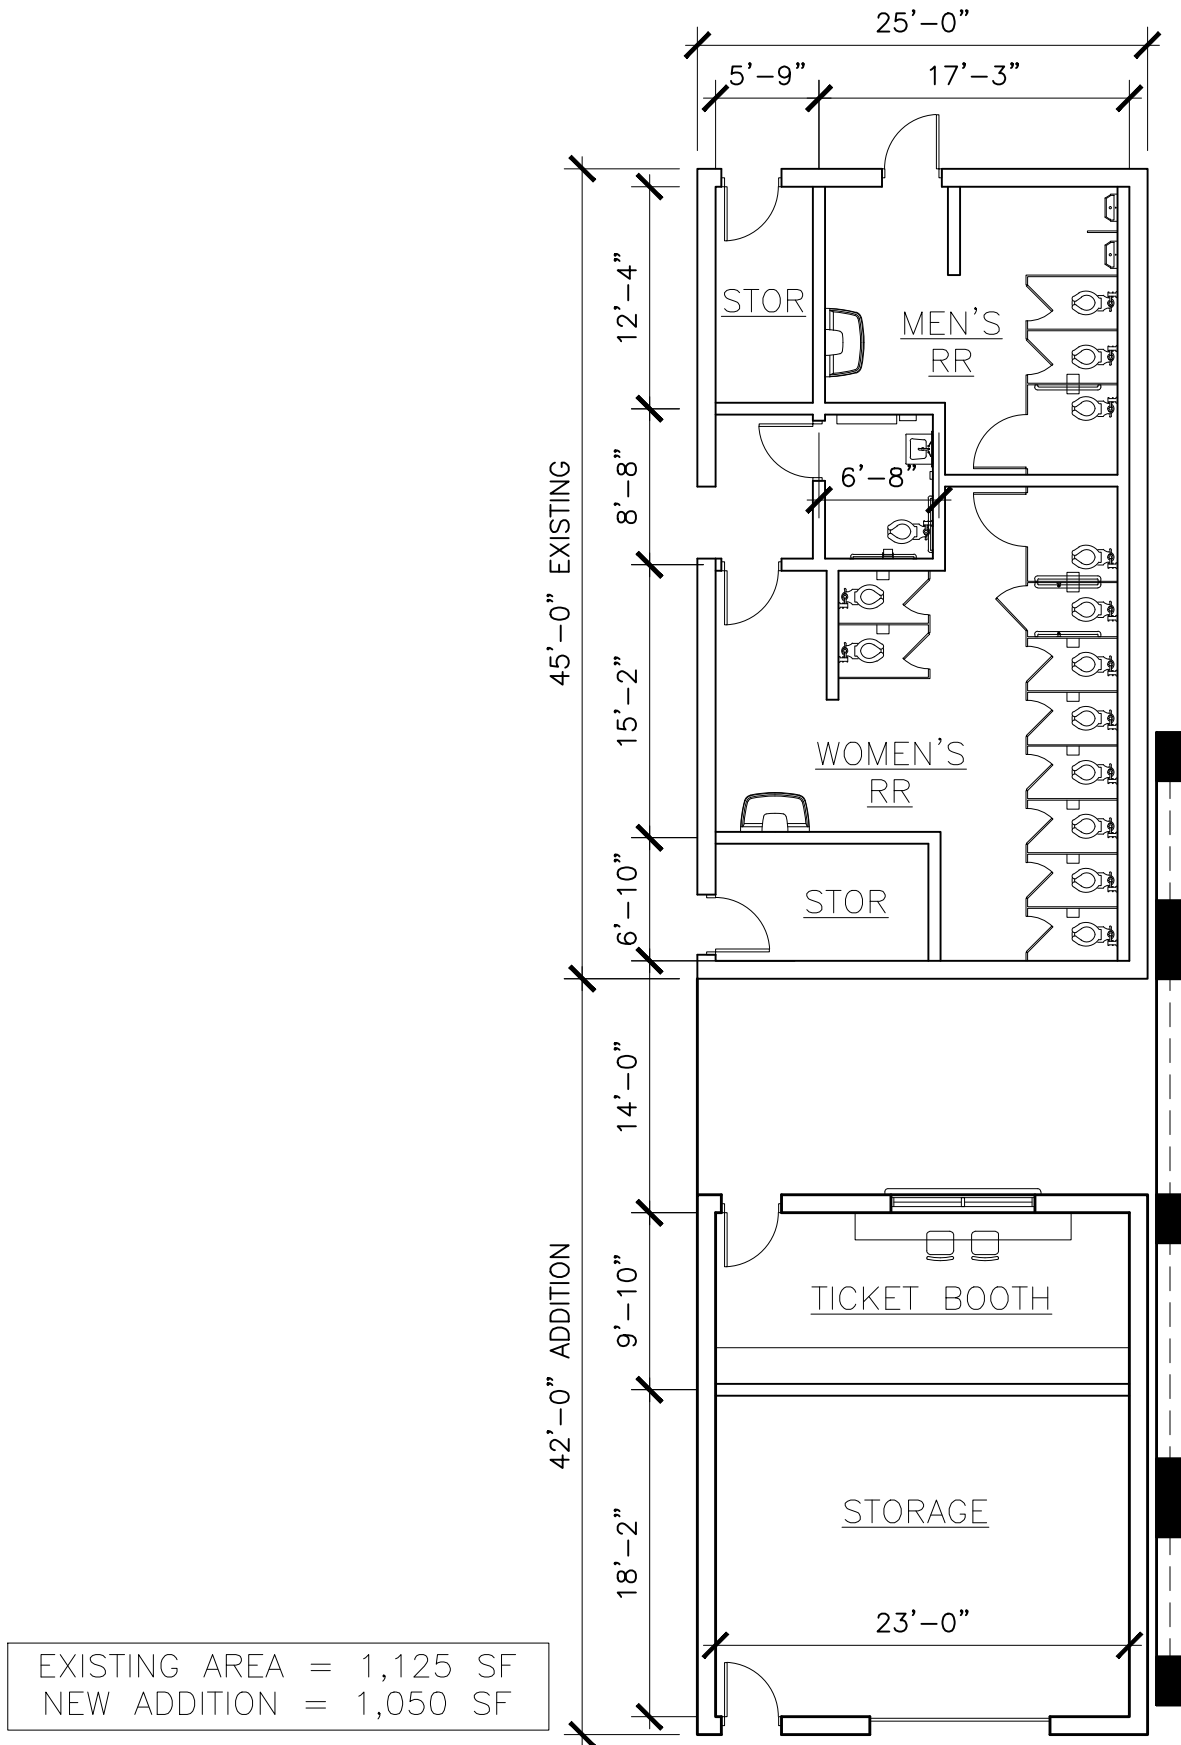

VISITOR RESTROOM

SCALE: 3/32"=1'-0"

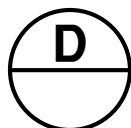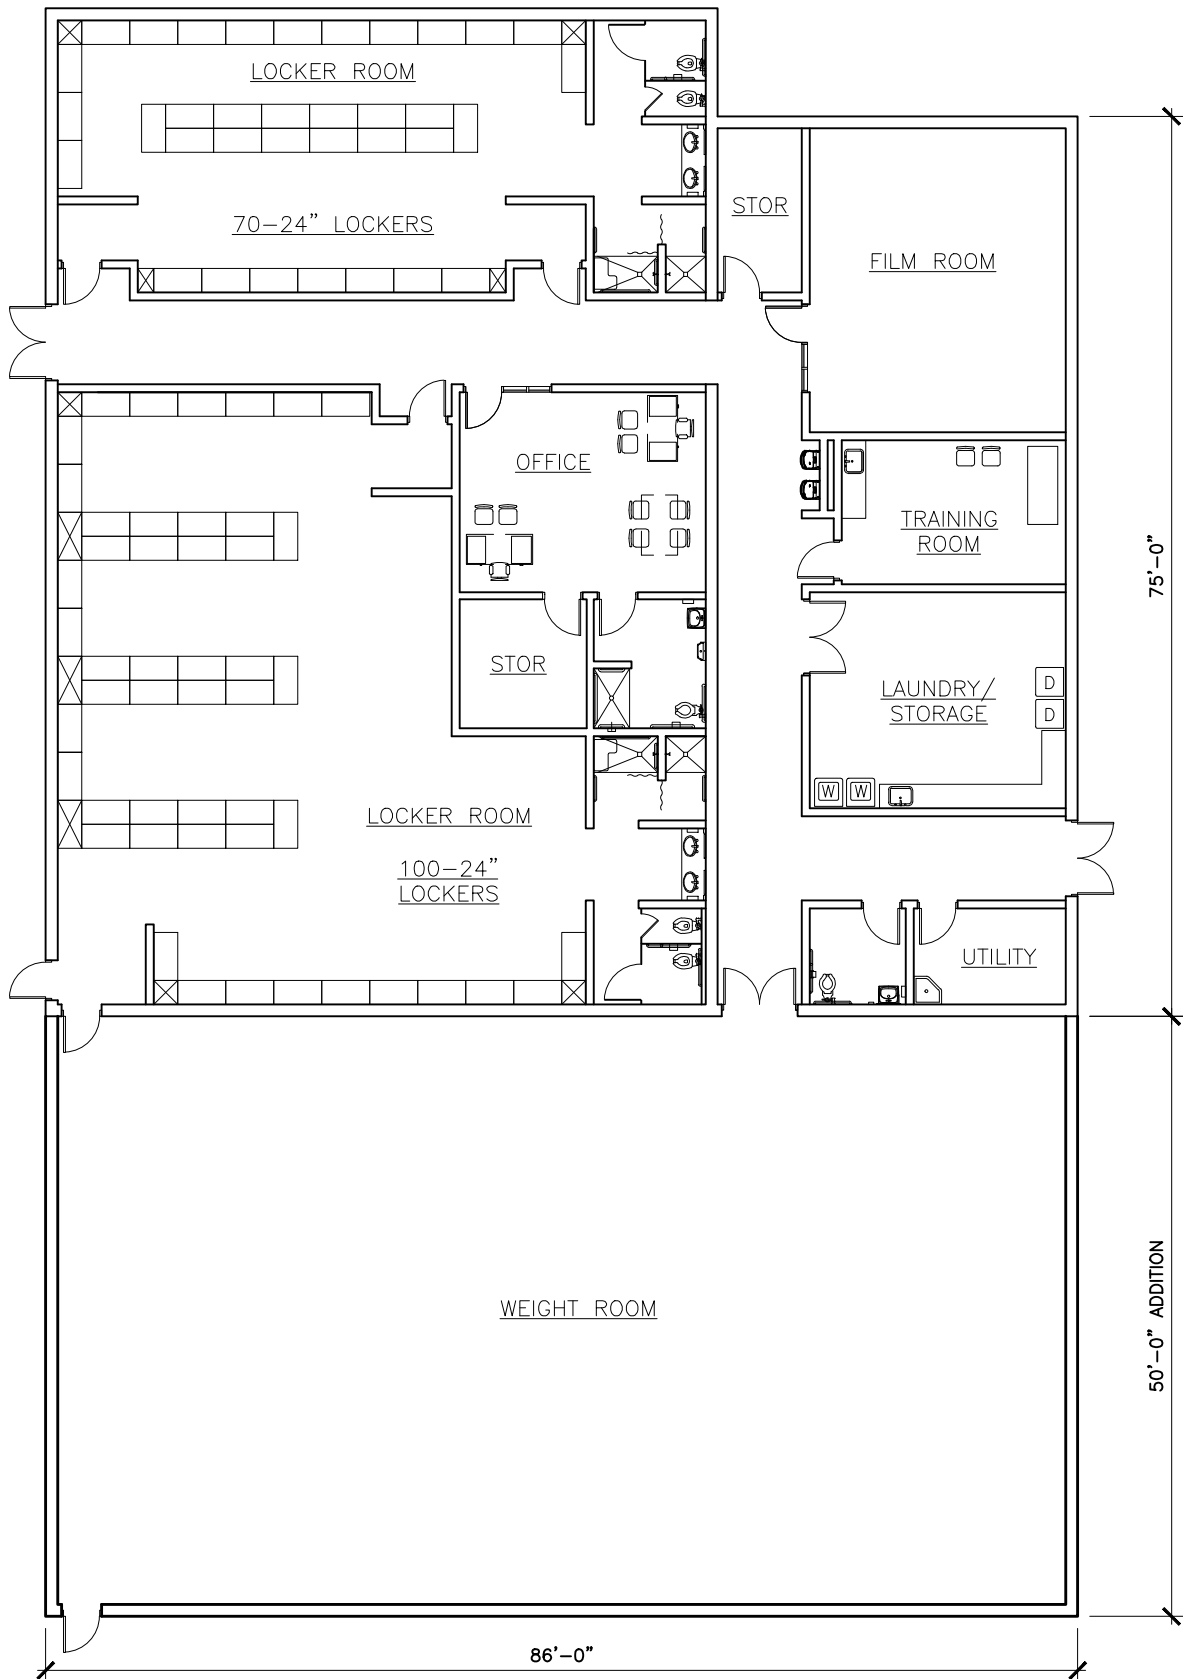

FIELD HOUSE

SCALE: 1/16"=1'-0"

EXISTING AREA = 6,954 SF
NEW ADDITION = 4,300 SF