


PROPOSED BUILDING ELEVATION - FRONT Scale: 1/8" = 1'-0"



PROPOSED BUILDING ELEVATION - REAR
Scale: 1/8" = 1'-0"

 

**49 CEDAR STREET** SOMERVILLE, MA 02143




0 1' 2' 4'

## 49 CEDAR STREET

SOMERVILLE, MA 02143

PROPOSED BUILDING ELEVATIONS

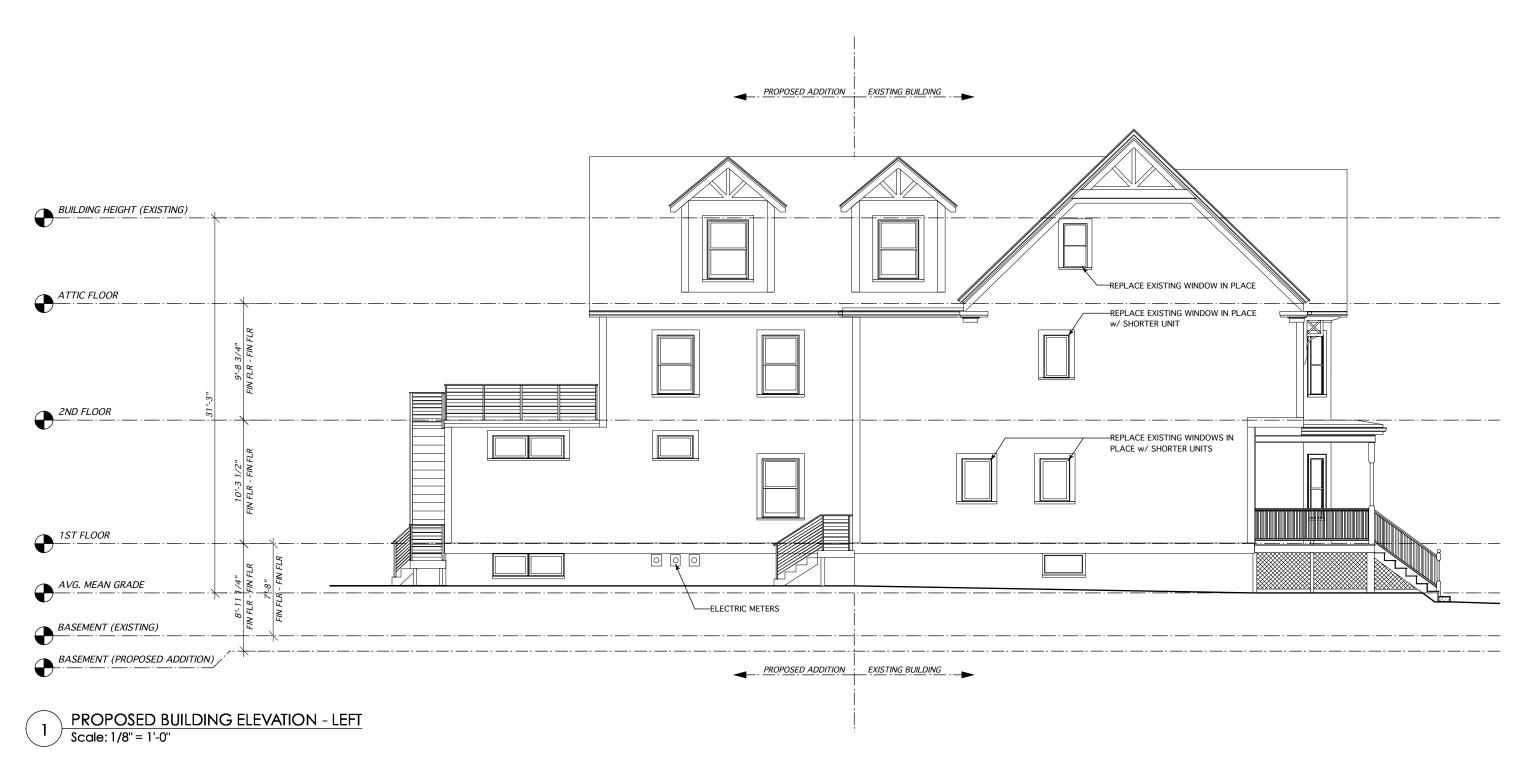

0 1' 2' 4'

## 49 CEDAR STREET

SOMERVILLE, MA 02143

PROPOSED BUILDING ELEVATIONS