


MCDONOUGH - ROOF DECK RENOVATION AND PERGOLA ADDITION

SPECIAL PERMIT CONTINUANCE APPLICATION


11.17.2018

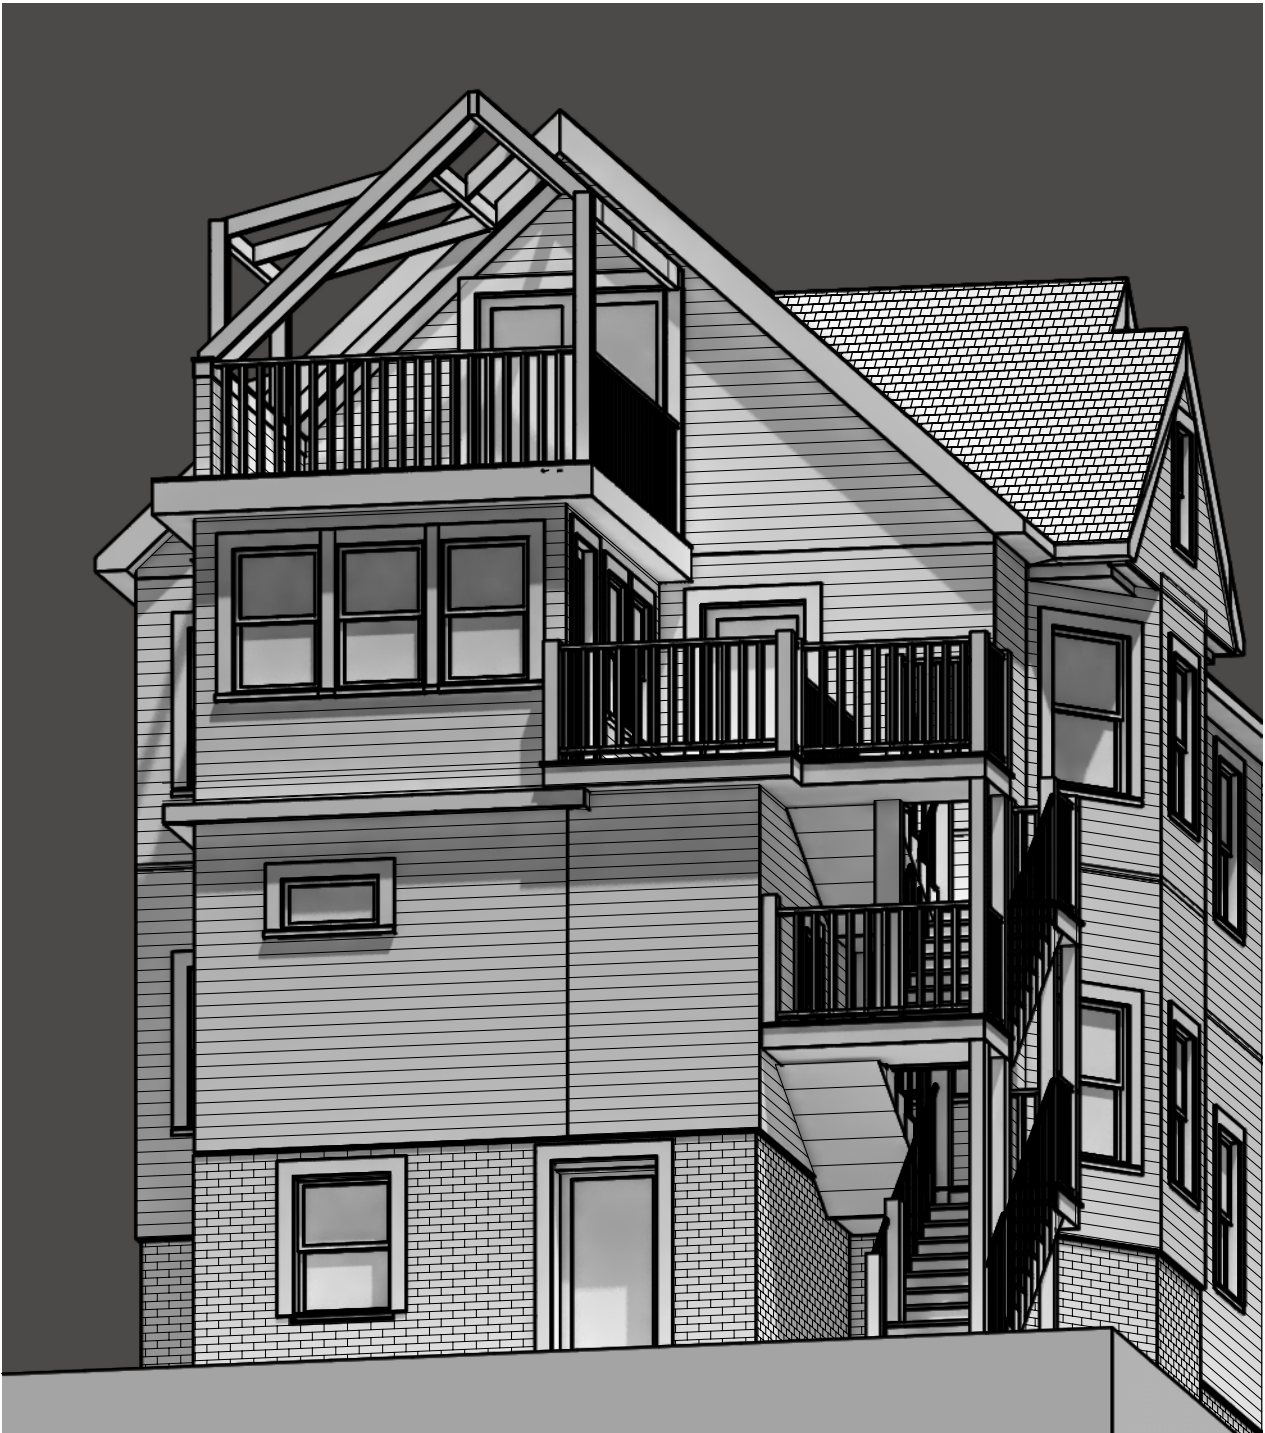


Existing Condition

Proposed


No.	Date	Appr	Revision Notes

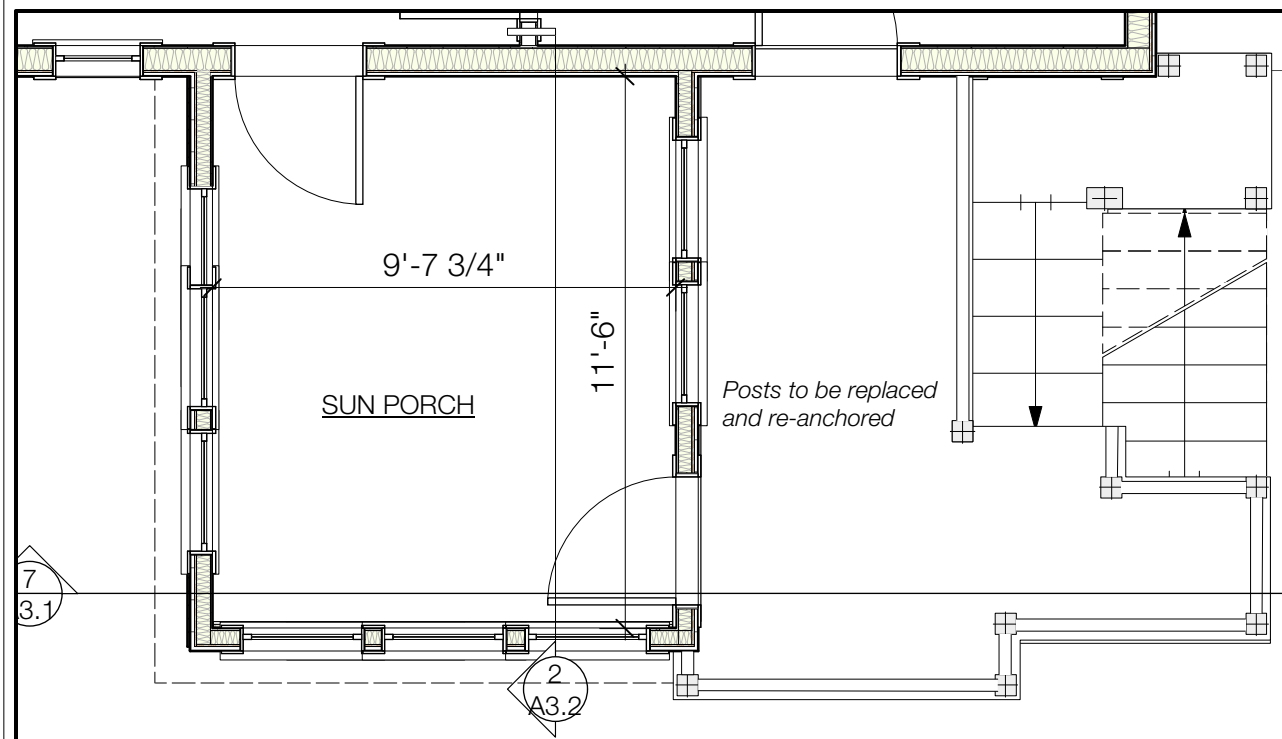


1 Existing 2nd Floor Plan
Scale: 1/4" = 1'-0"

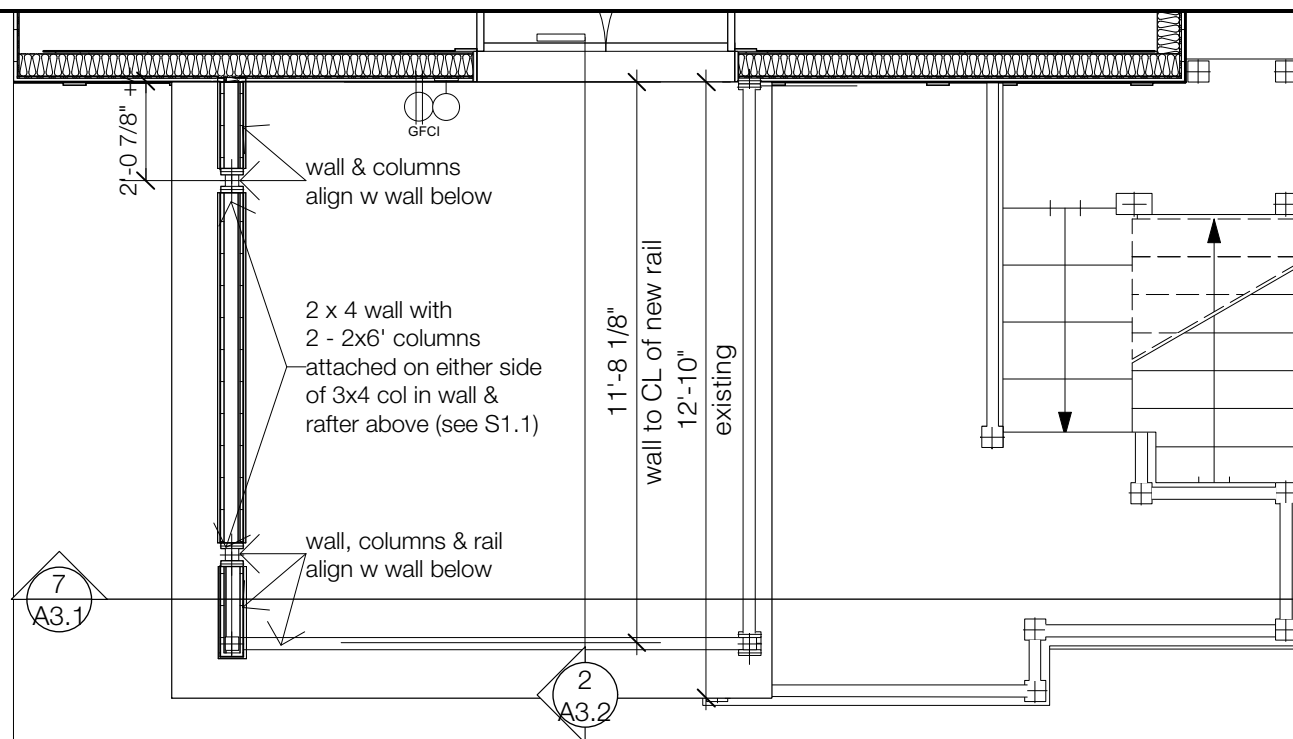

2 New Deck Plan
Scale: 1/4" = 1'-0"

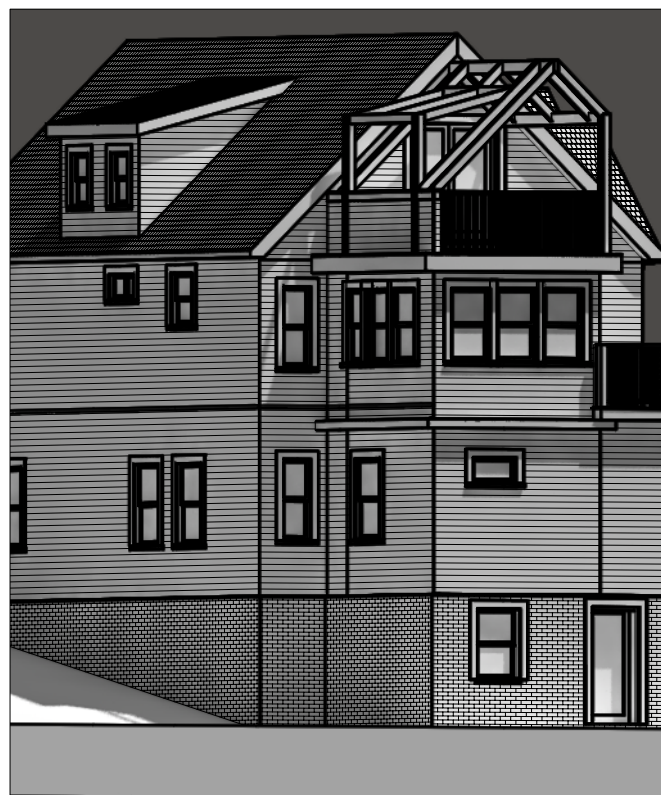

Perspective

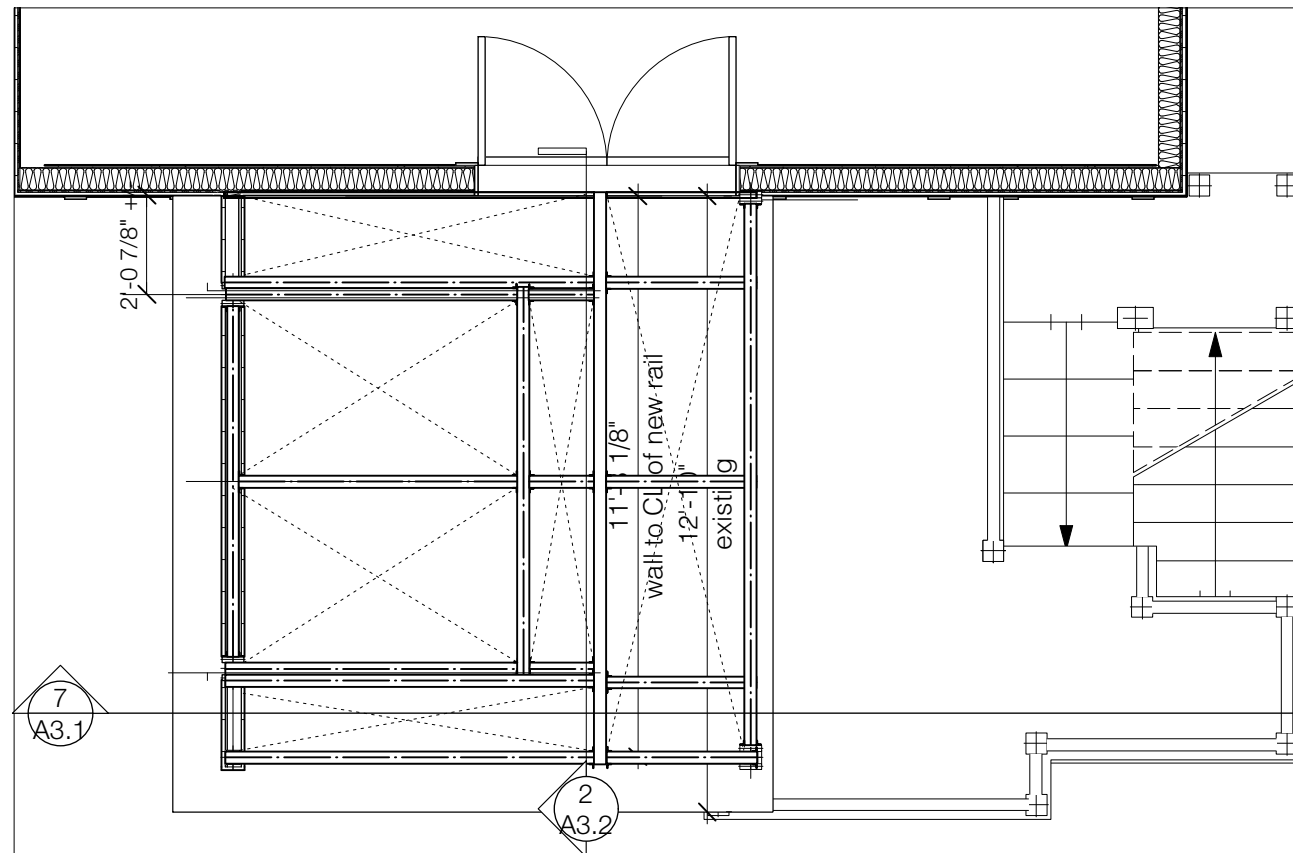

6 Pergola
Scale: 1/4" = 1'-0"

No.	Date	Appr	Revision Notes

