
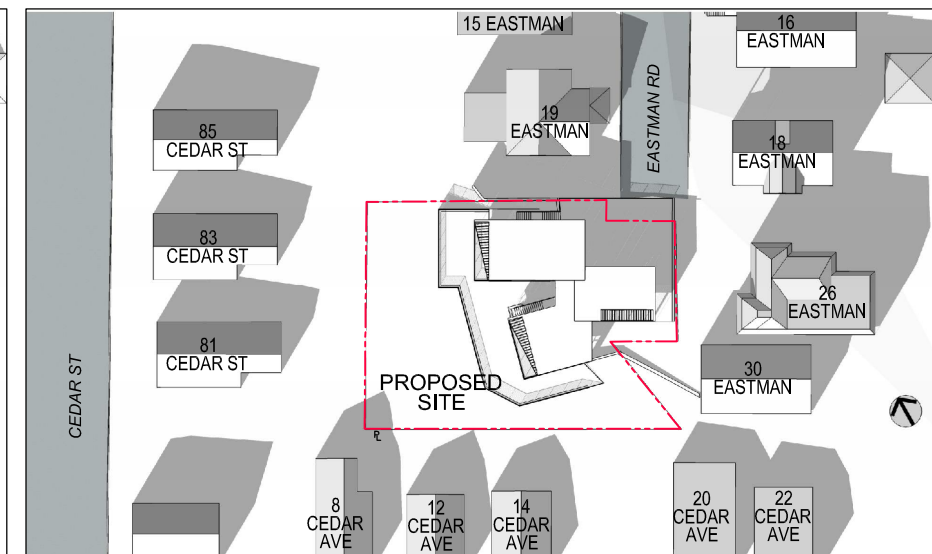
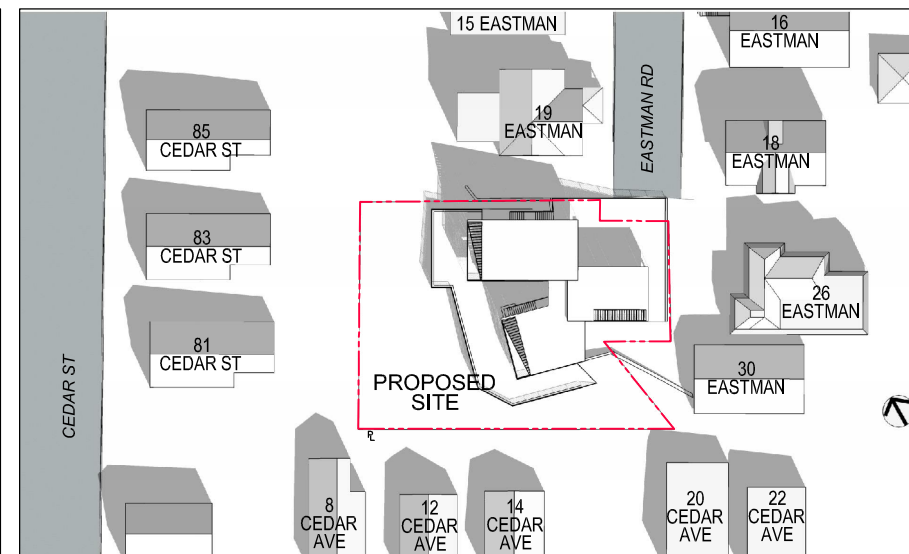


9:00 AM

12:00 PM

3:00PM

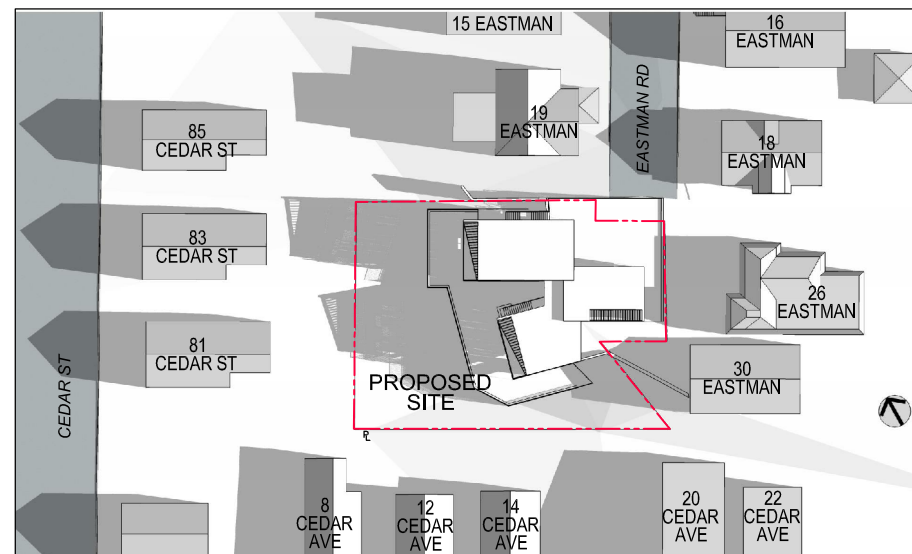

SPRING/ FALL EQUINOX - MARCH 21/ SEPT 21



SEAL

CONSULTANT

PROJECT

21 EASTMAN

21 EASTMAN RD,
SOMERVILLE, MA 02144

PREPARED FOR

21 EASTMAN LLC.

485 MASSACHUSETTS AVE.
SUITE 309
CAMBRIDGE, MA 02139

DRAWING TITLE

SHADOW STUDY
SUMMER

SCALE AS NOTED

REVISION	DATE
ZBA APPL	26 DEC 2018
DRAWN BY YC	REVIEWED BY PQ




SHEET

SH2


9:00 AM

12:00 PM

3:00PM

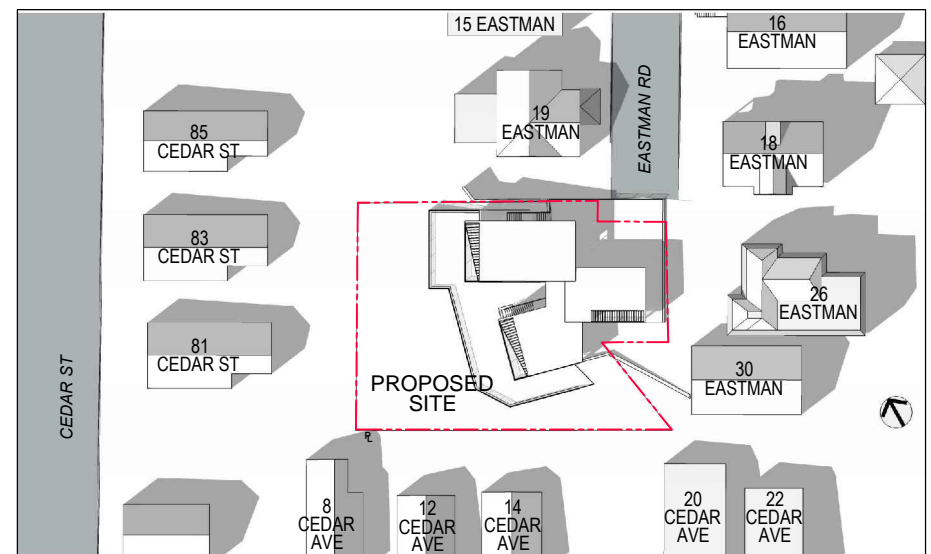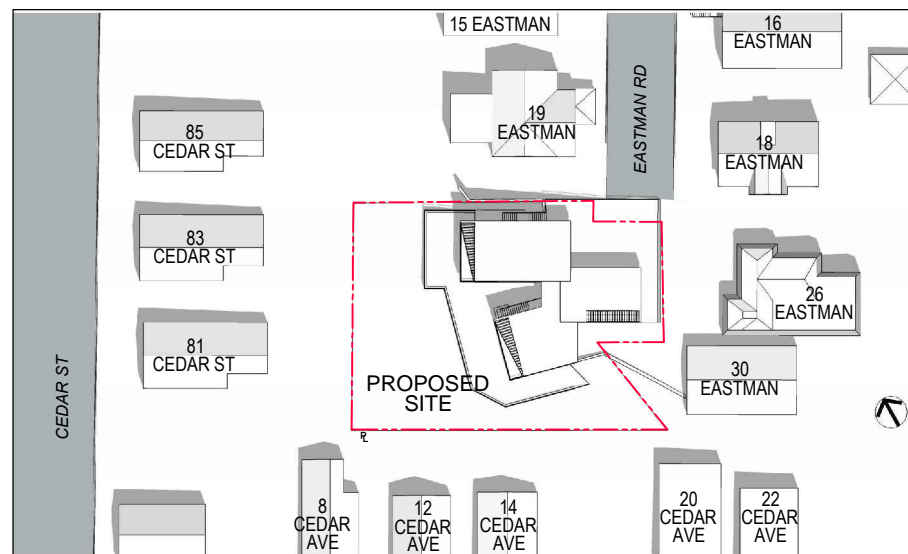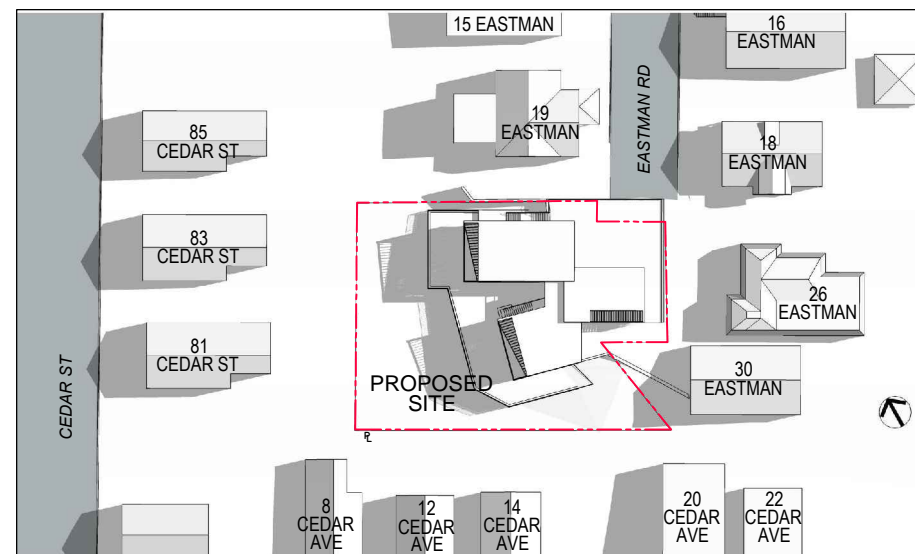

SUMMER SOLSTICE - JUNE 21

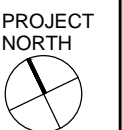

SEAL

CONSULTANT

PROJECT

21 EASTMAN

21 EASTMAN RD,
SOMERVILLE, MA 02144

PREPARED FOR

21 EASTMAN LLC.

485 MASSACHUSETTS AVE.
SUITE 309
CAMBRIDGE, MA 02139

DRAWING TITLE

SHADOW STUDY
WINTER

SCALE AS NOTED

REVISION	DATE
ZBA APPL	26 DEC 2018
DRAWN BY YC	REVIEWED BY PQ




SHEET

SH3

9:00 AM

12:00 PM

3:00PM

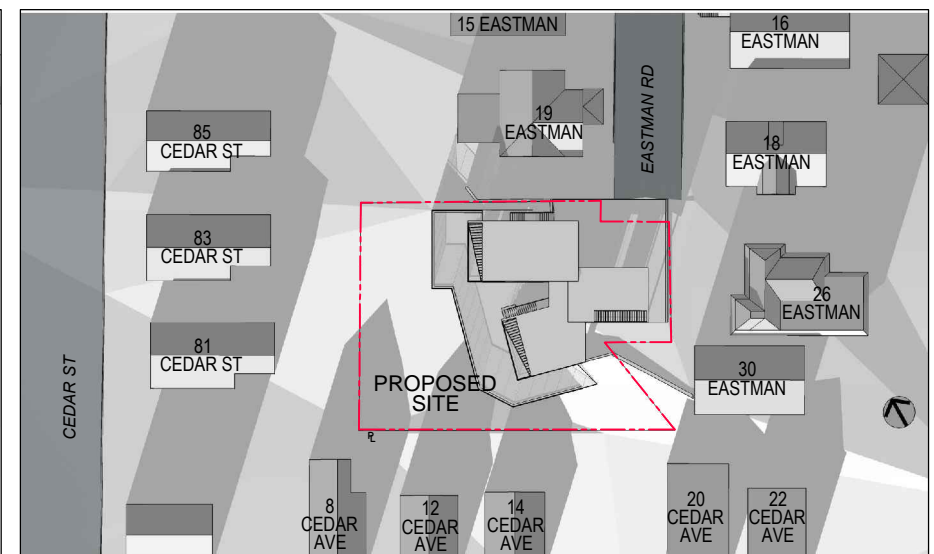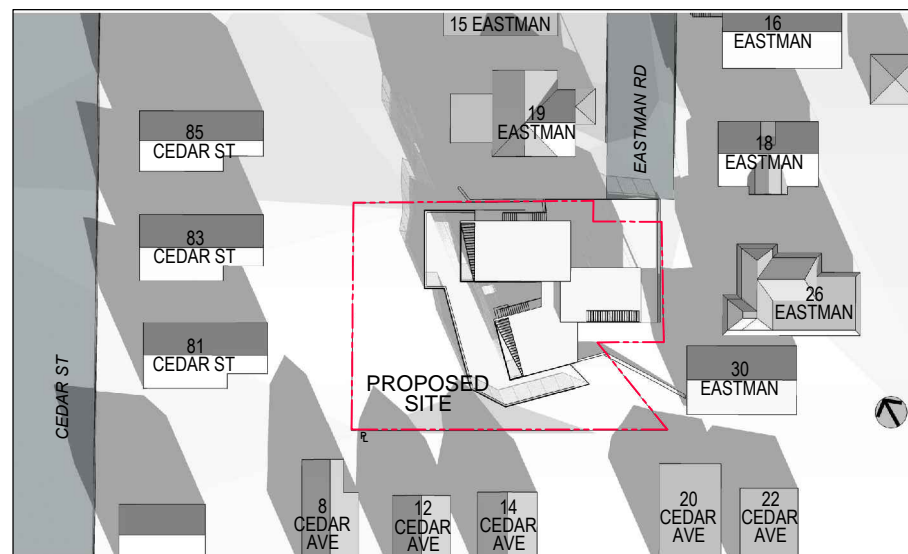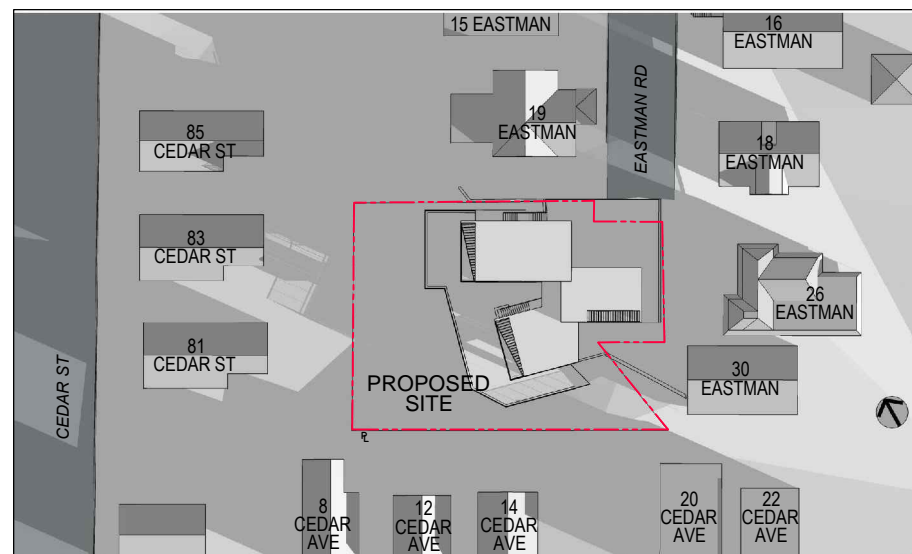

WINTER SOLSTICE - DECEMBER 21

