



A007.1

SIGNAGE PLAN -
WEST ELEVATION

DAVIS SQUARE LAB

231-249 Elm Street
6-8 & 12 Grove Street
Somerville, MA, 02144

Owner: Scape Davis Square, LLC
Architect: Utile Architecture & Planning
Landscape Architect: Richard Burck Associates
Civil & Traffic Engineers: VHB
PZ #21-068


Development Review Application
APRIL 12, 2022

0' 8' 16' 32'



utile
Architecture & Planning



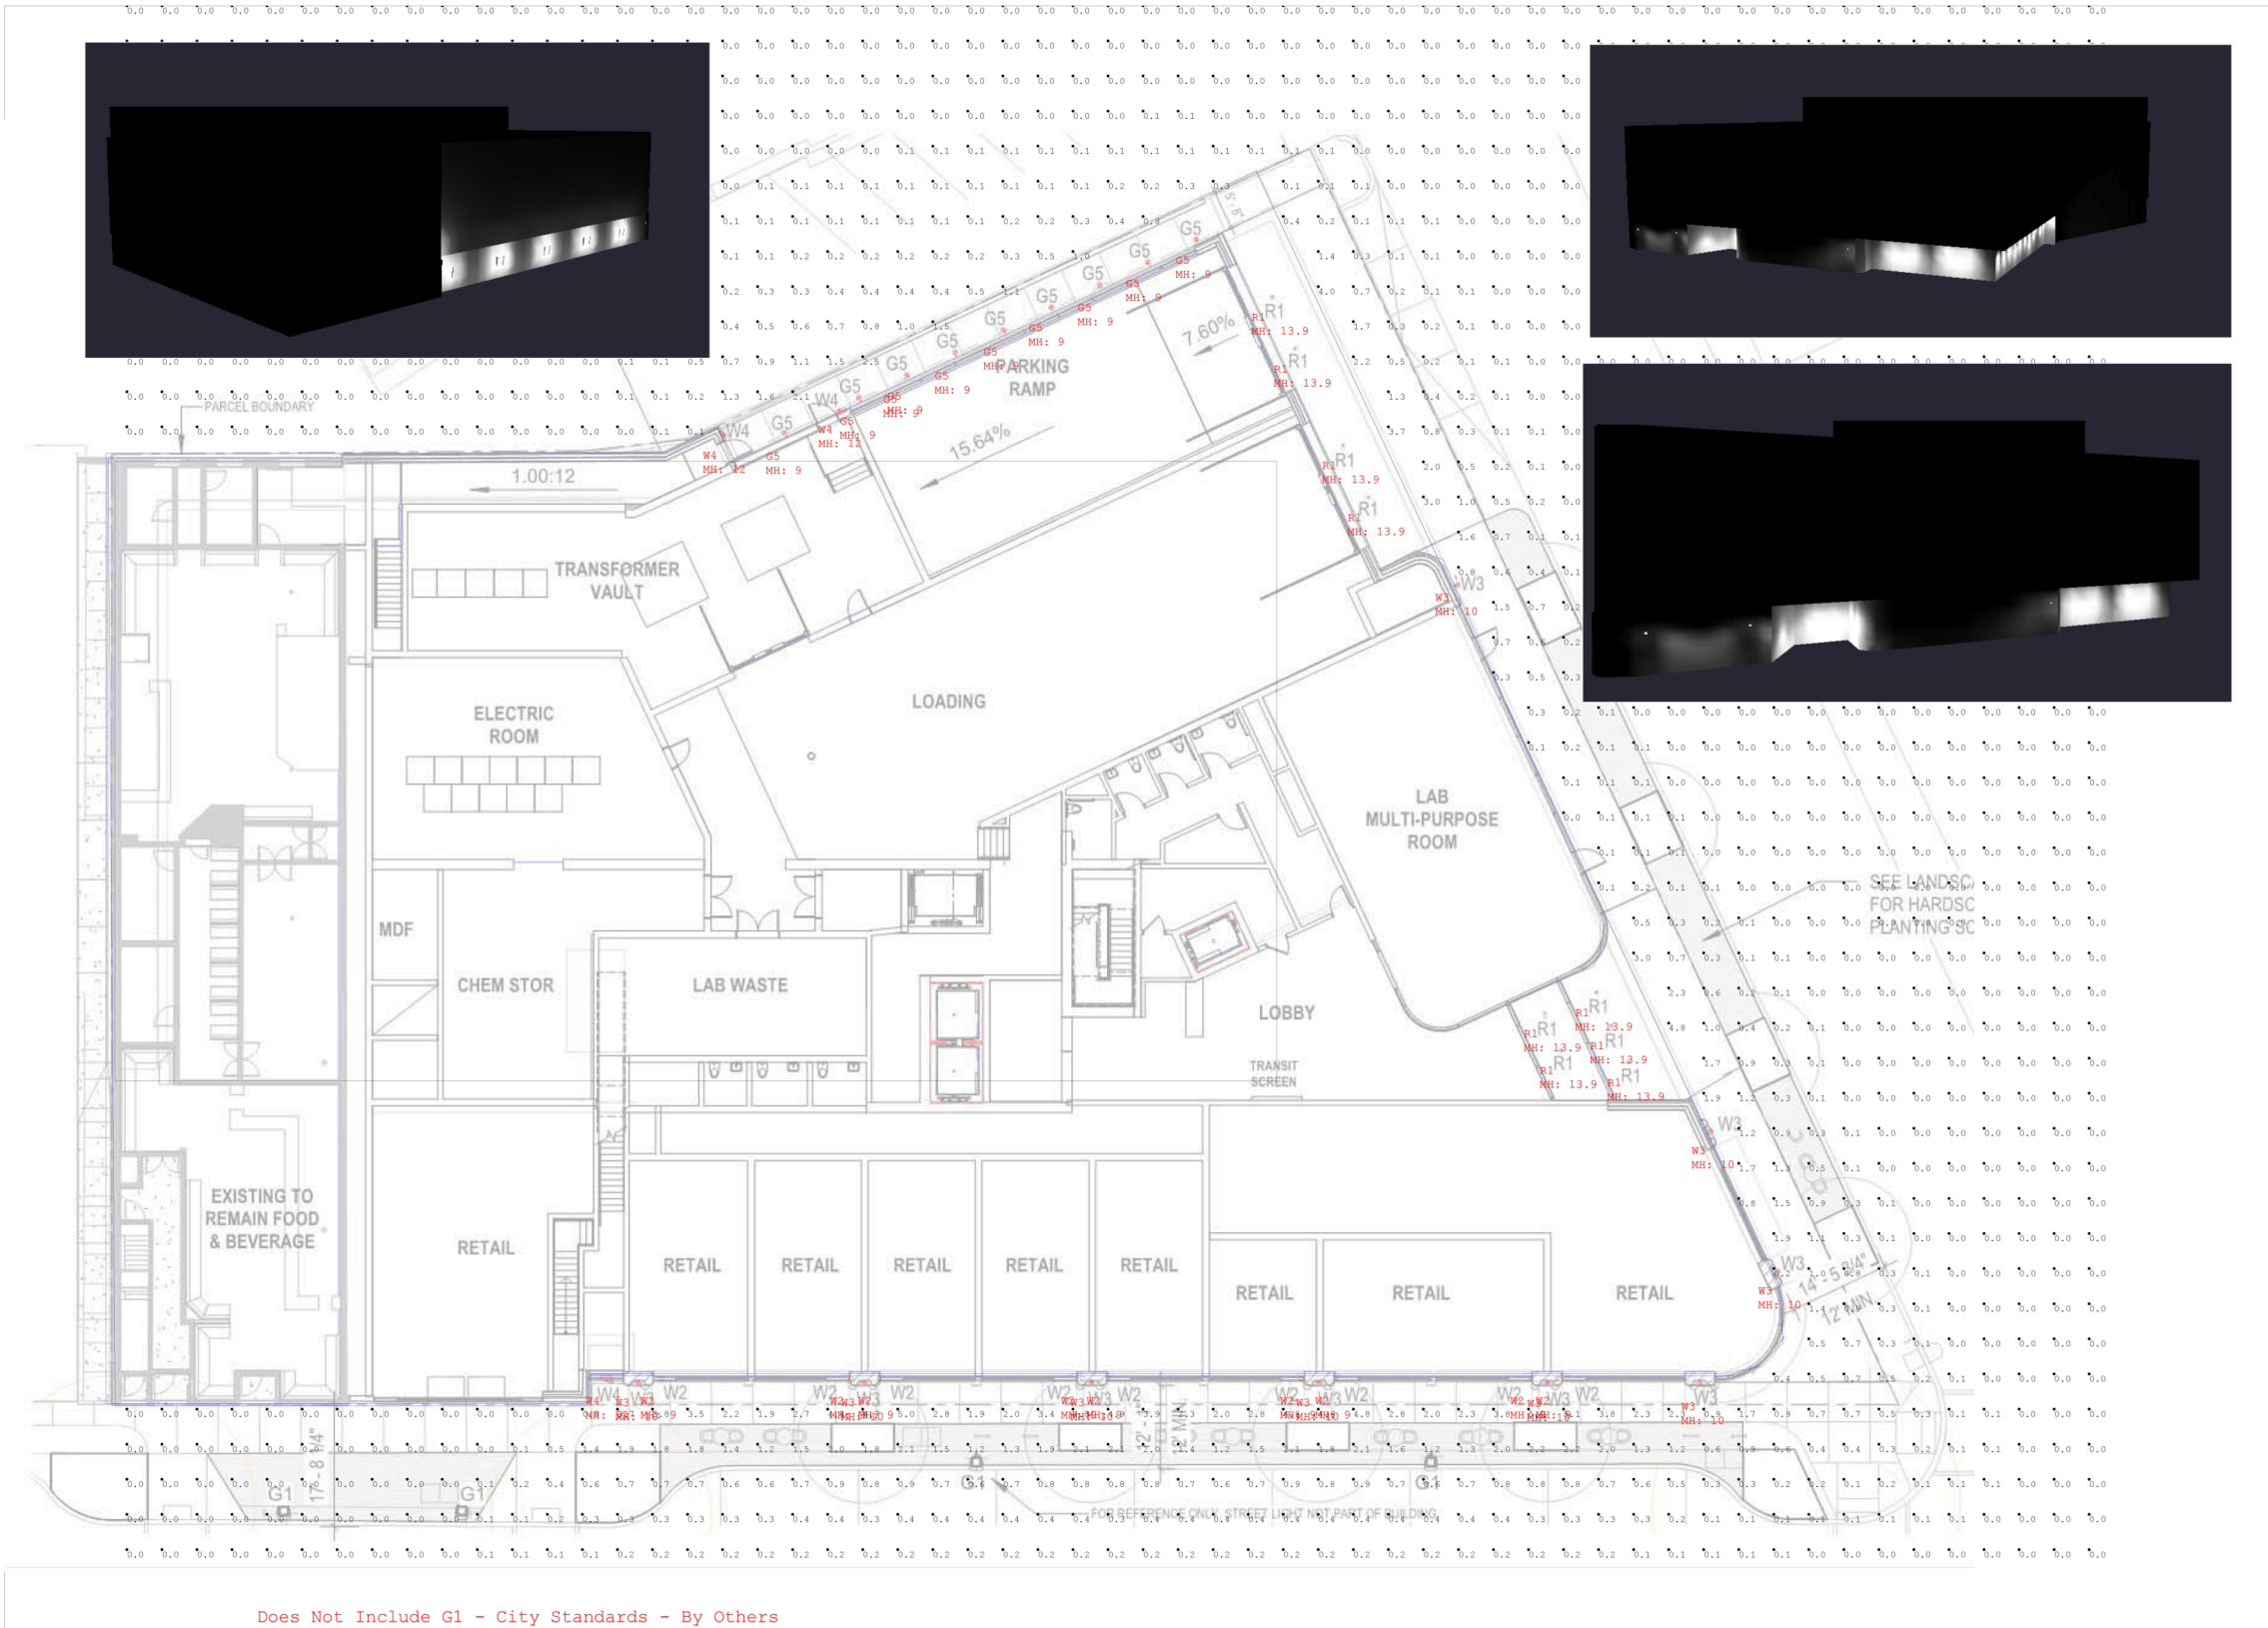

Does Not Include G1 - City Standards - By Others

Object Summary		
Label	Type	Description
First Floor	Polygon-Flat	First Floor 14ft
Floors 2-4	Polygon-Flat	42 feet height
Roof Top Structure	Rect-Flat	14 ft

Luminaire Schedule					
Symbol	Qty	Label	Lum. Lumens	Lum. Watts	LLF
	9	R1	1092	13.98	0.900
	9	W2	1470	14	0.900
	9	W3	459	5	0.900
	3	W4	833	31.92	0.900
	10	G5	351	7.5	0.900
Tag					
Recessed Downlight f					
Wall Mounted Exterior					
Wall mounted dark sk					
Wall mounted Up Down					
Low Profile Wall Mou					
Description					
Alphabeth: NU4-RD-XTM19-13LM-30K-83-D					
SPL: -SEW12114-4ft-Iyon-linear-6899					
HEPER: LW6048_585-US-SLSW-350-830					
SPL: AEW10500-12in-rec-ext-ws-1					
HEPER: LW8034_003-US-M-930					

Calculation Summary						
Label	Units	Avg	Max	Min	Avg/Min	Max/Min
Exterior Calculation	Fc	0.25	5.2	0.0	N.A.	N.A.



7 Tide St, Boston, MA 02110

Revisions	
#	Comments
X	XXXXXXXXXX
	Date XX/XX

Drawn By: CAN

Checked By:

Date:

Specifier: UTILE Architecture and Planning

Scale: NTS

Davis Square LAB

Elm St. @ Grove St. Somerville, MA 02144

Page 1 of 1

