



View: Existing Deck, Second Floor

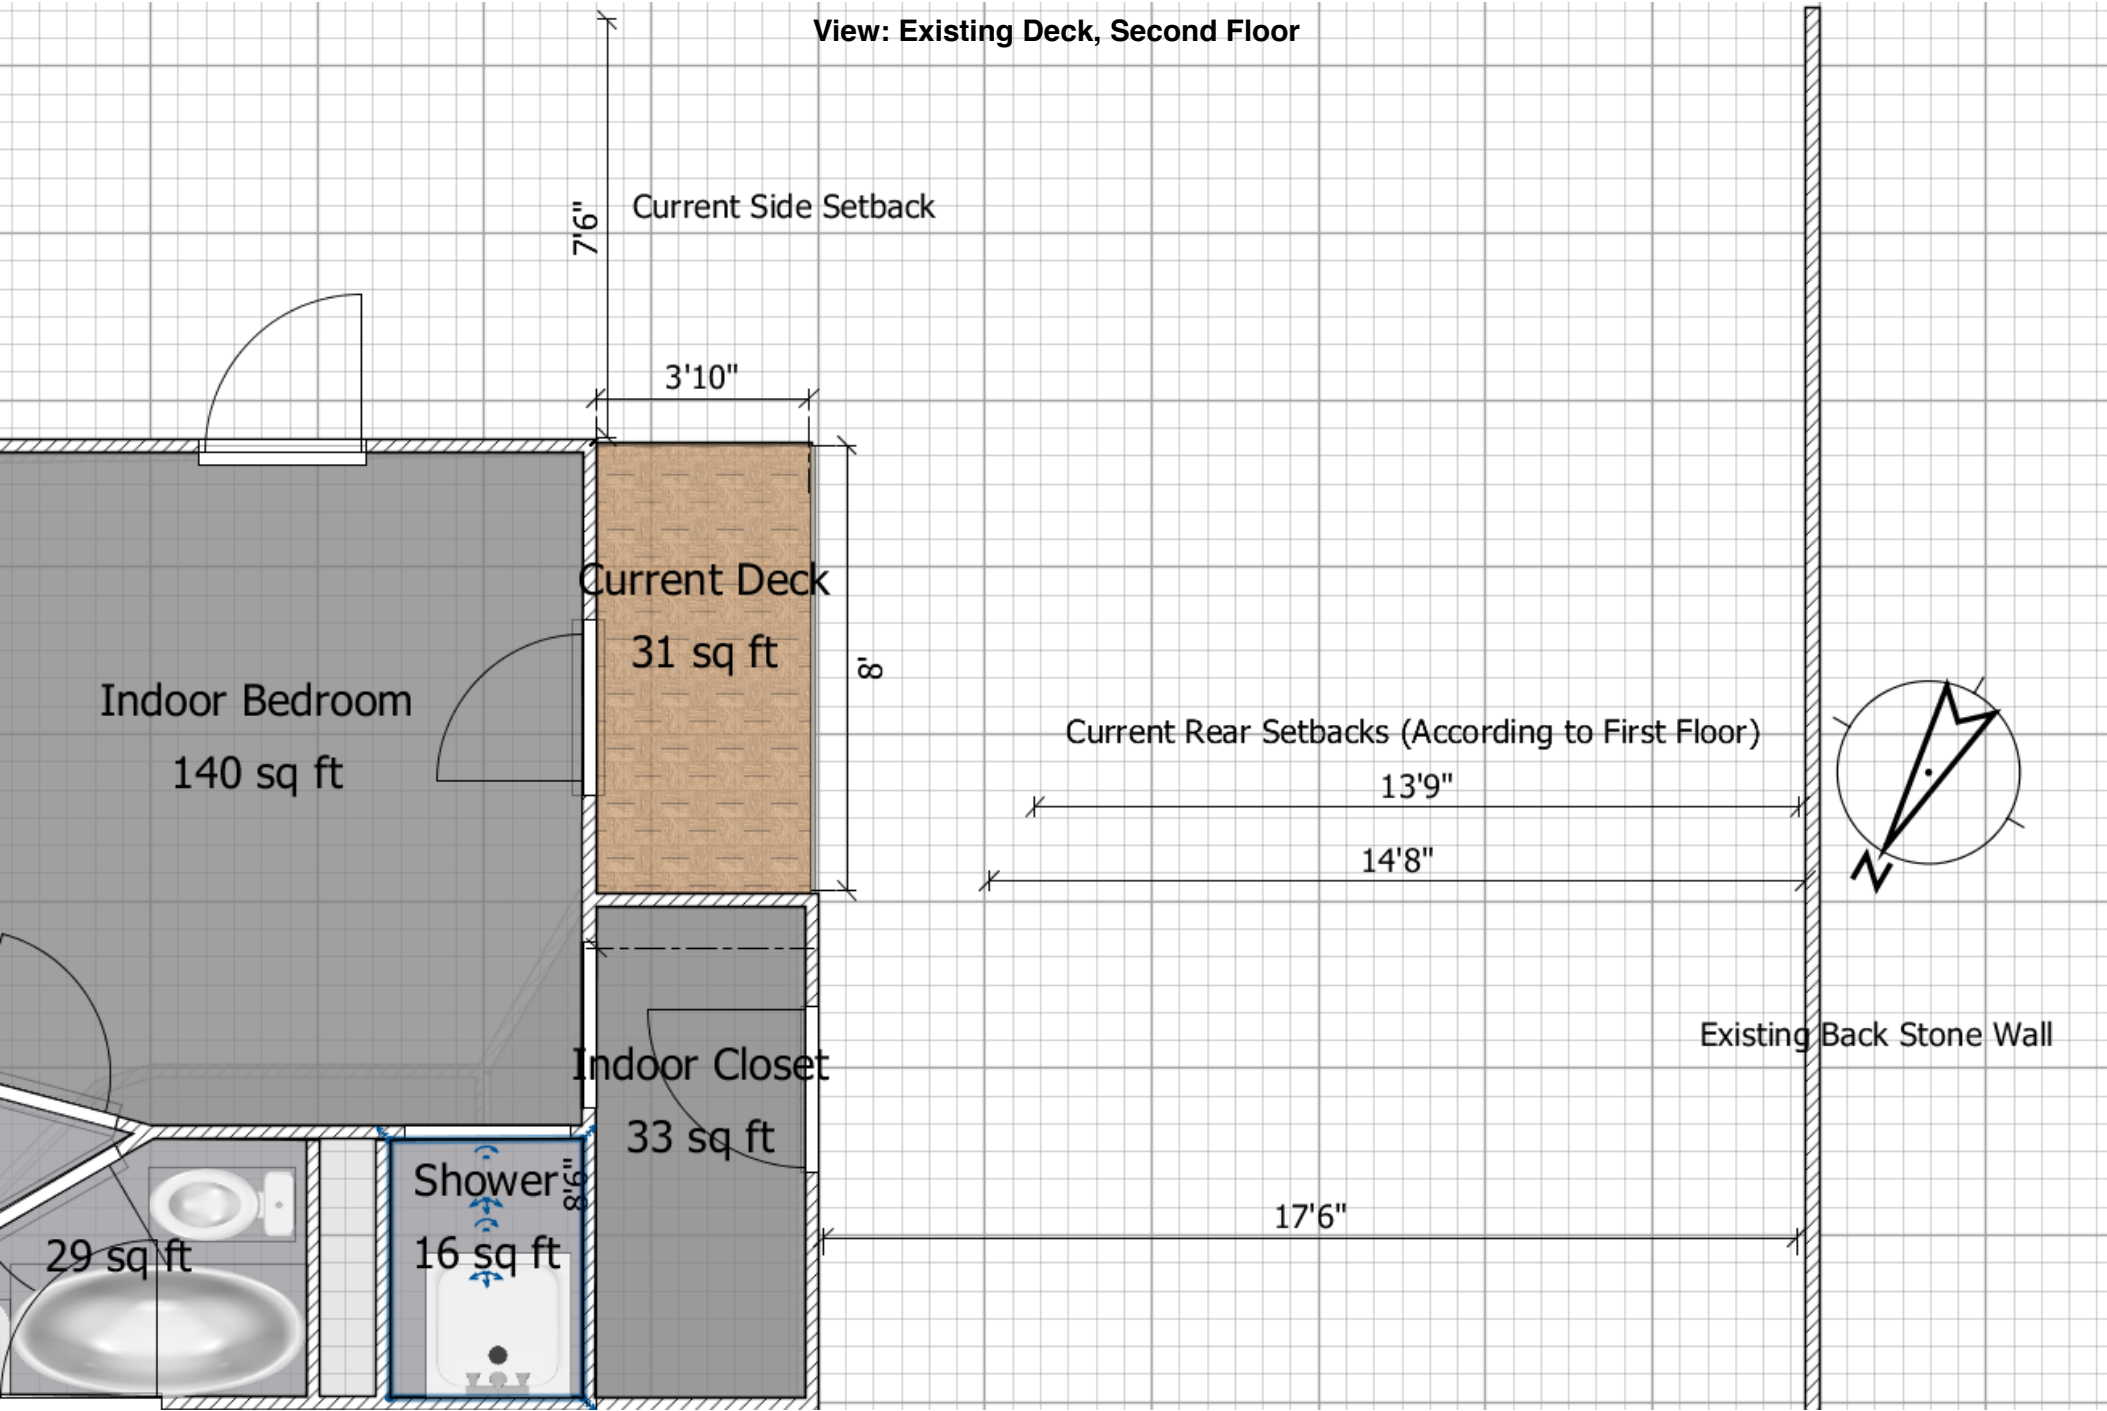

View: Existing Deck, First Floor (North)

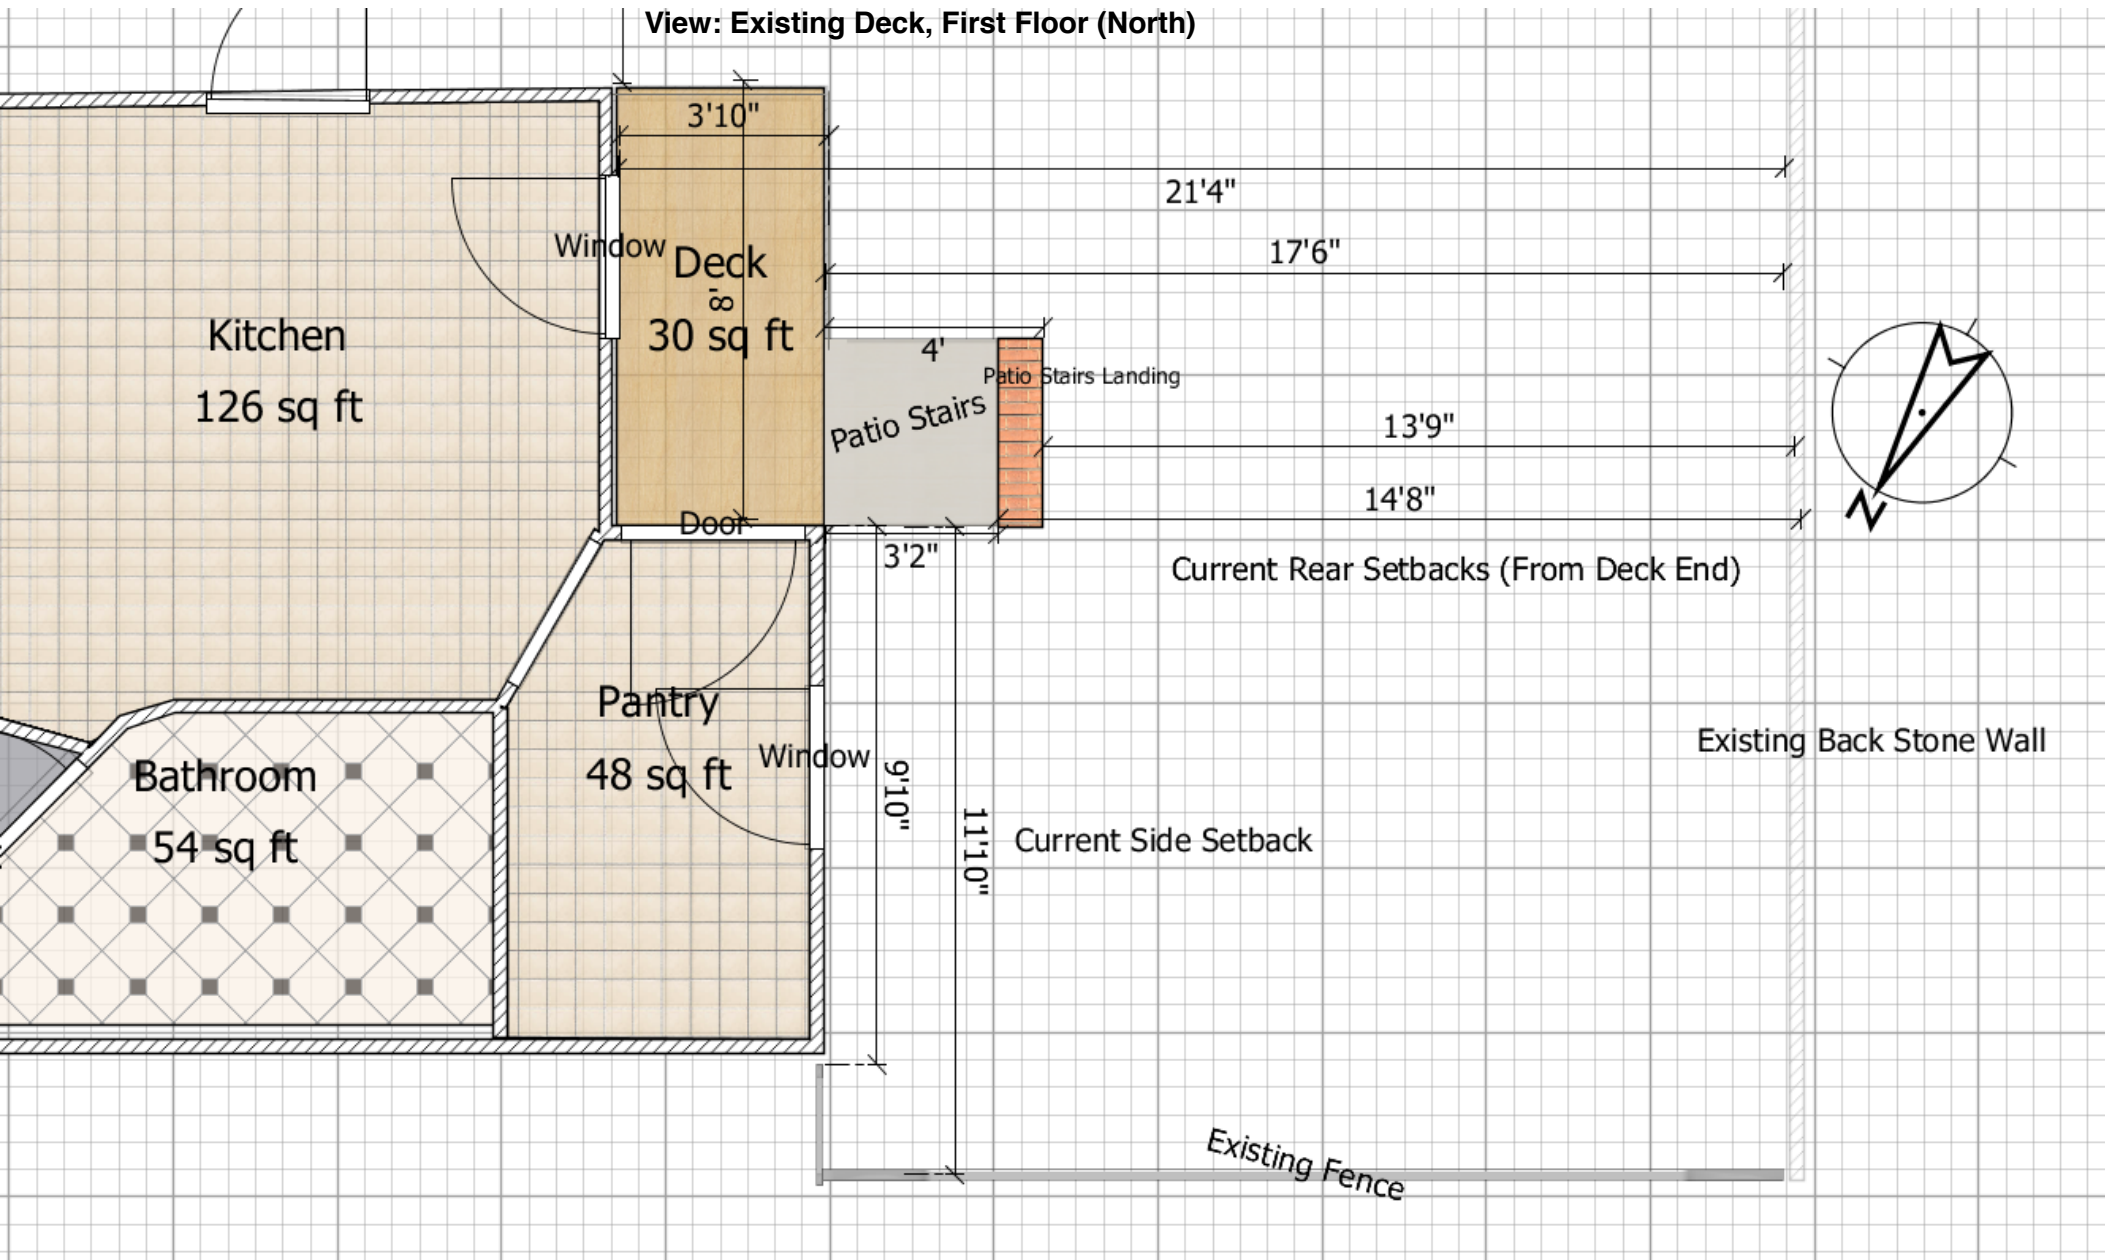

View: Existing Deck, First Floor (South)

