


1B WALL SIGN - AUTOMOBILE ENTRANCE SIGNAGE - SECTION (INTERNALLY ILLUMINATED)  
3" = 1'-0"

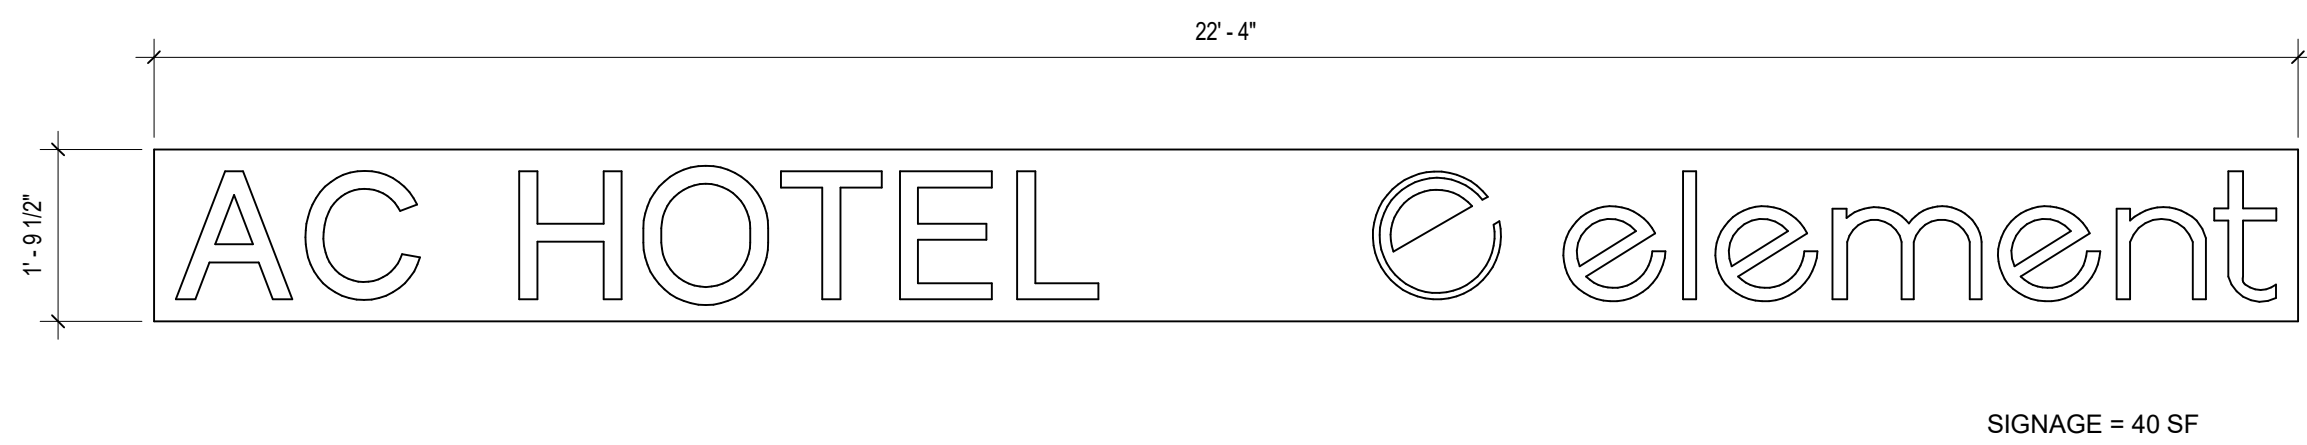

1A WALL SIGN - AUTOMOBILE ENTRANCE SIGNAGE (INTERNALLY ILLUMINATED)  
1/2" = 1'-0"

2 ADDRESS SIGN  
1/2" = 1'-0"

SIGN LOCATED DIRECTLY OVER ENTRANCE DOOR  
SOLID METAL - COLOR TBD.  
ILLUMINATED FROM CAN LIGHTS ABOVE

WALL SIGN		
	ALLOWED	PROPOSED
AREA (MAX)	40 SF	40 SF
HEIGHT (MIN/MAX)	1 / 4 FT	1' - 9.5"
WIDTH (MAX)	90% FACADE	42% FACADE
LETTERING WIDTH (MAX)	75% SIGN WIDTH	70%
LETTERING HEIGHT (MAX)	75% SIGN HEIGHT	75%
PROJECTION FROM FACADE (MAX)	6 IN	4 IN
RACEWAY HEIGHT (MAX)	50% LETTER HEIGHT	N/A
NUMBER OF SIGNS	1	1

ADDRESS SIGN		
	ALLOWED	PROPOSED
- SIGN SIZE (HEIGHT)	12"	≤12"



1 EXTERIOR SIGNAGE ELEVATION - SOUTH  
1/8" = 1'-0"

SOMERVILLE SIGNAGE TABLE  
12" = 1'-0"



10 CABOT ROAD, SUITE 209  
MEDFORD, MA 02155