


NEIGHBOR



LANDSCAPE
PLAN

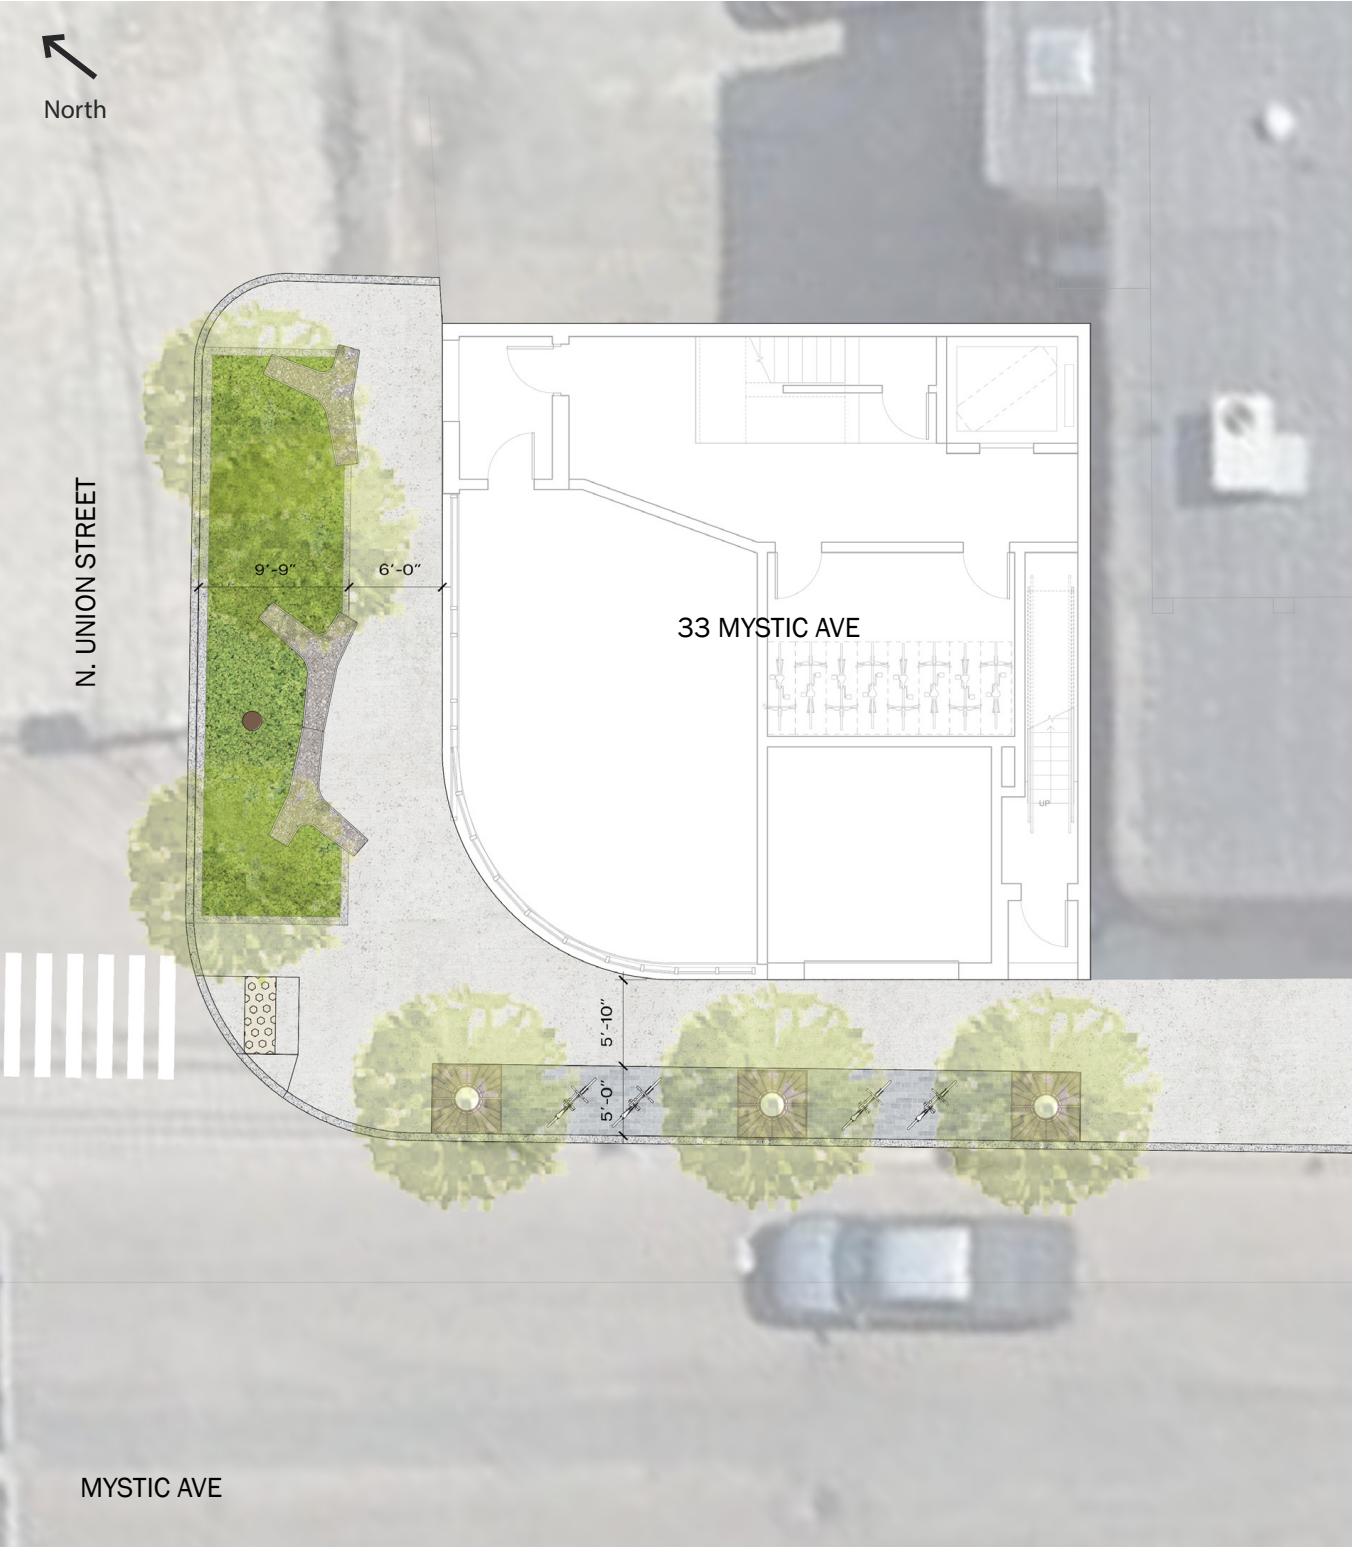

NEIGHBOR



AROMATIC SUMAC



RUDBECKIA
VARIETIES




FIELD MAPLE



NEIGHBOR



ROOF
GARDEN

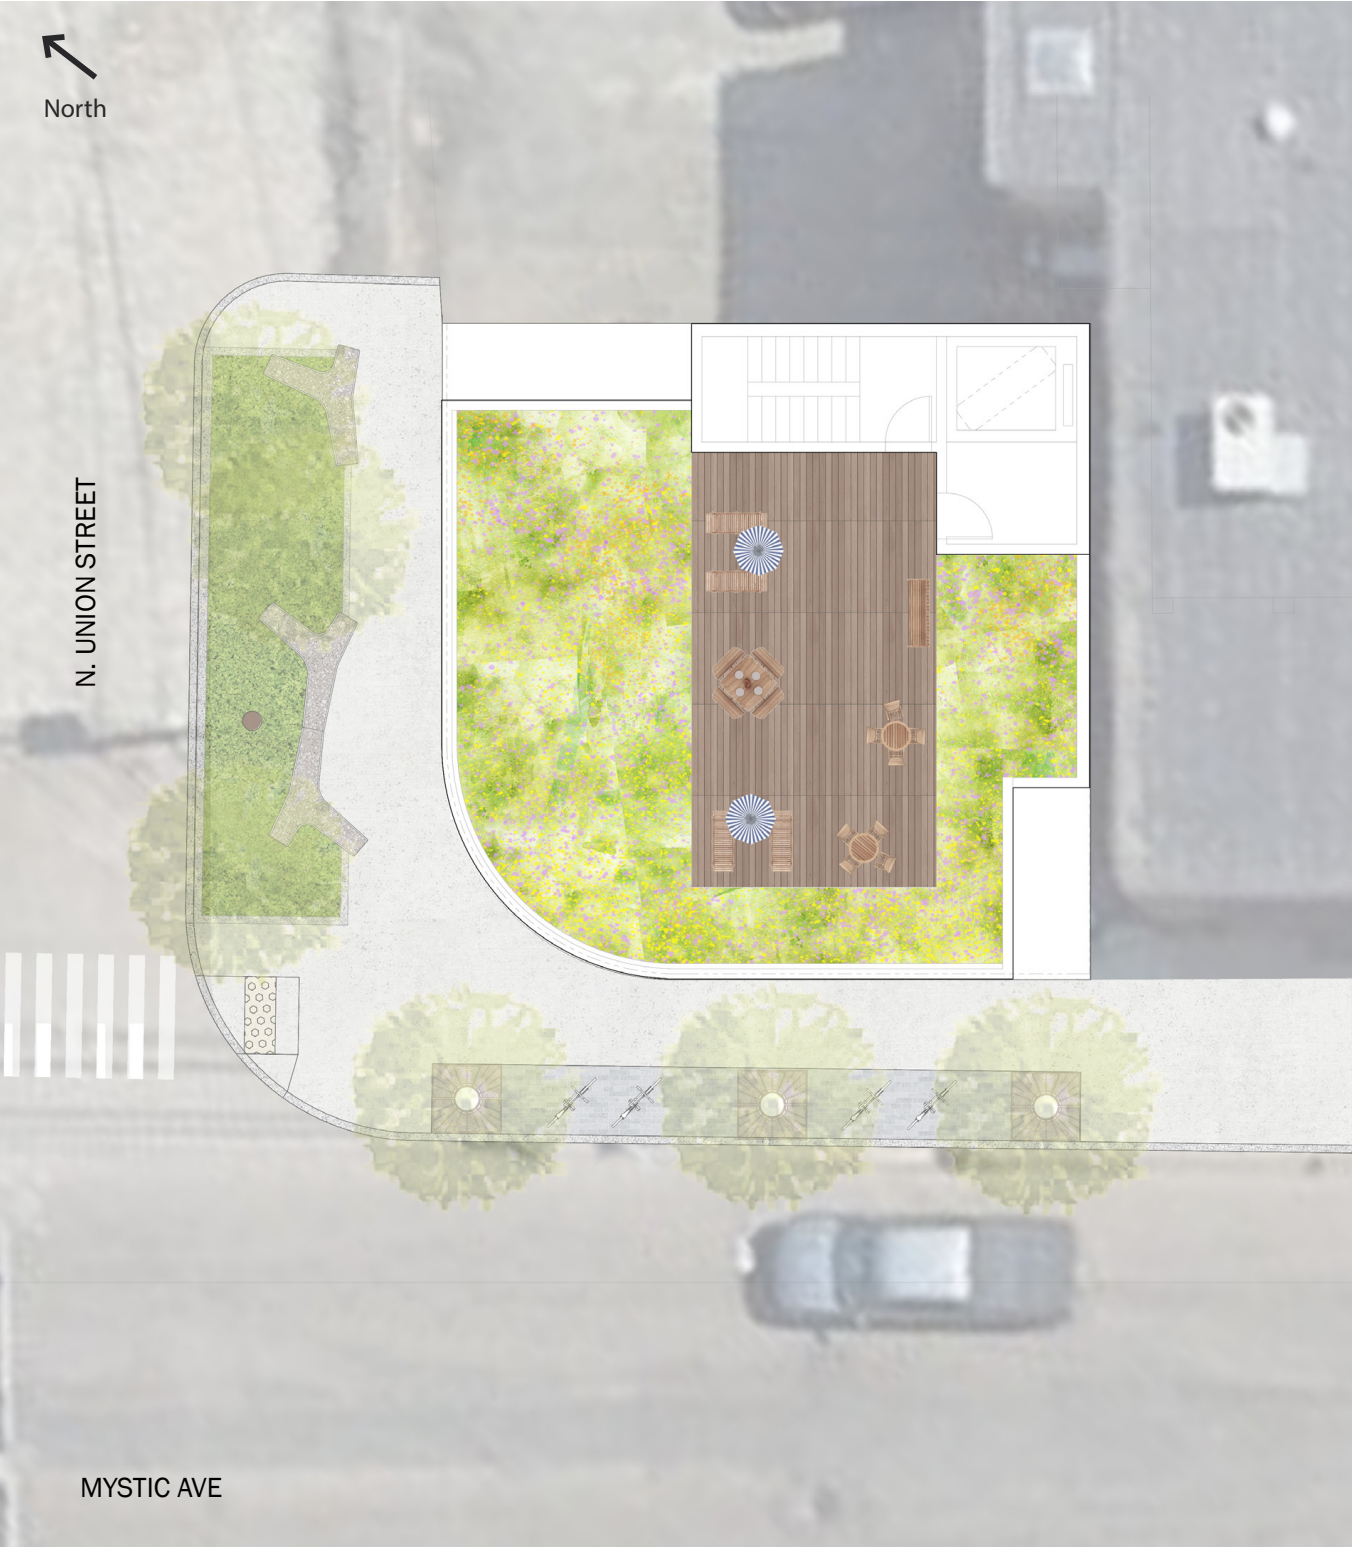

NEIGHBOR



SEDUM
VARIETIES



BUTTERFLY
WEED



ALLIUM



BEE BALM
RUDBECKIA



YARROW



CATMINT




SWITCHGRASS




TWIG BENCH



ROOF DECK

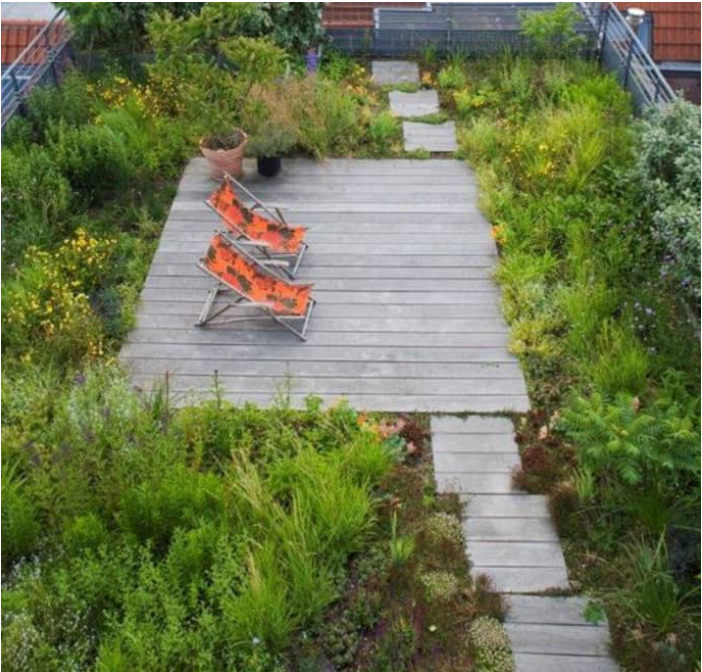

POLLINATOR/ SEDUM GARDEN

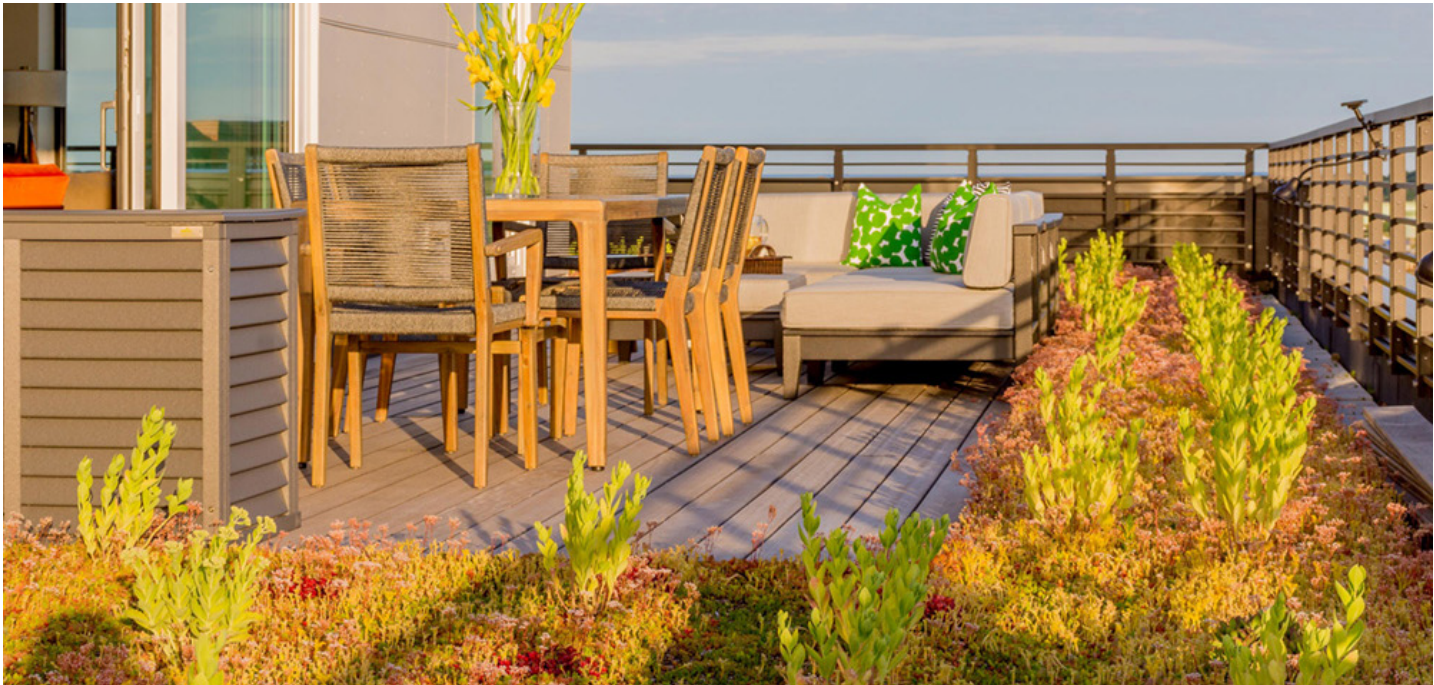



POTENTIAL
MYSTIC AVE
IMPROVEMENTS

