


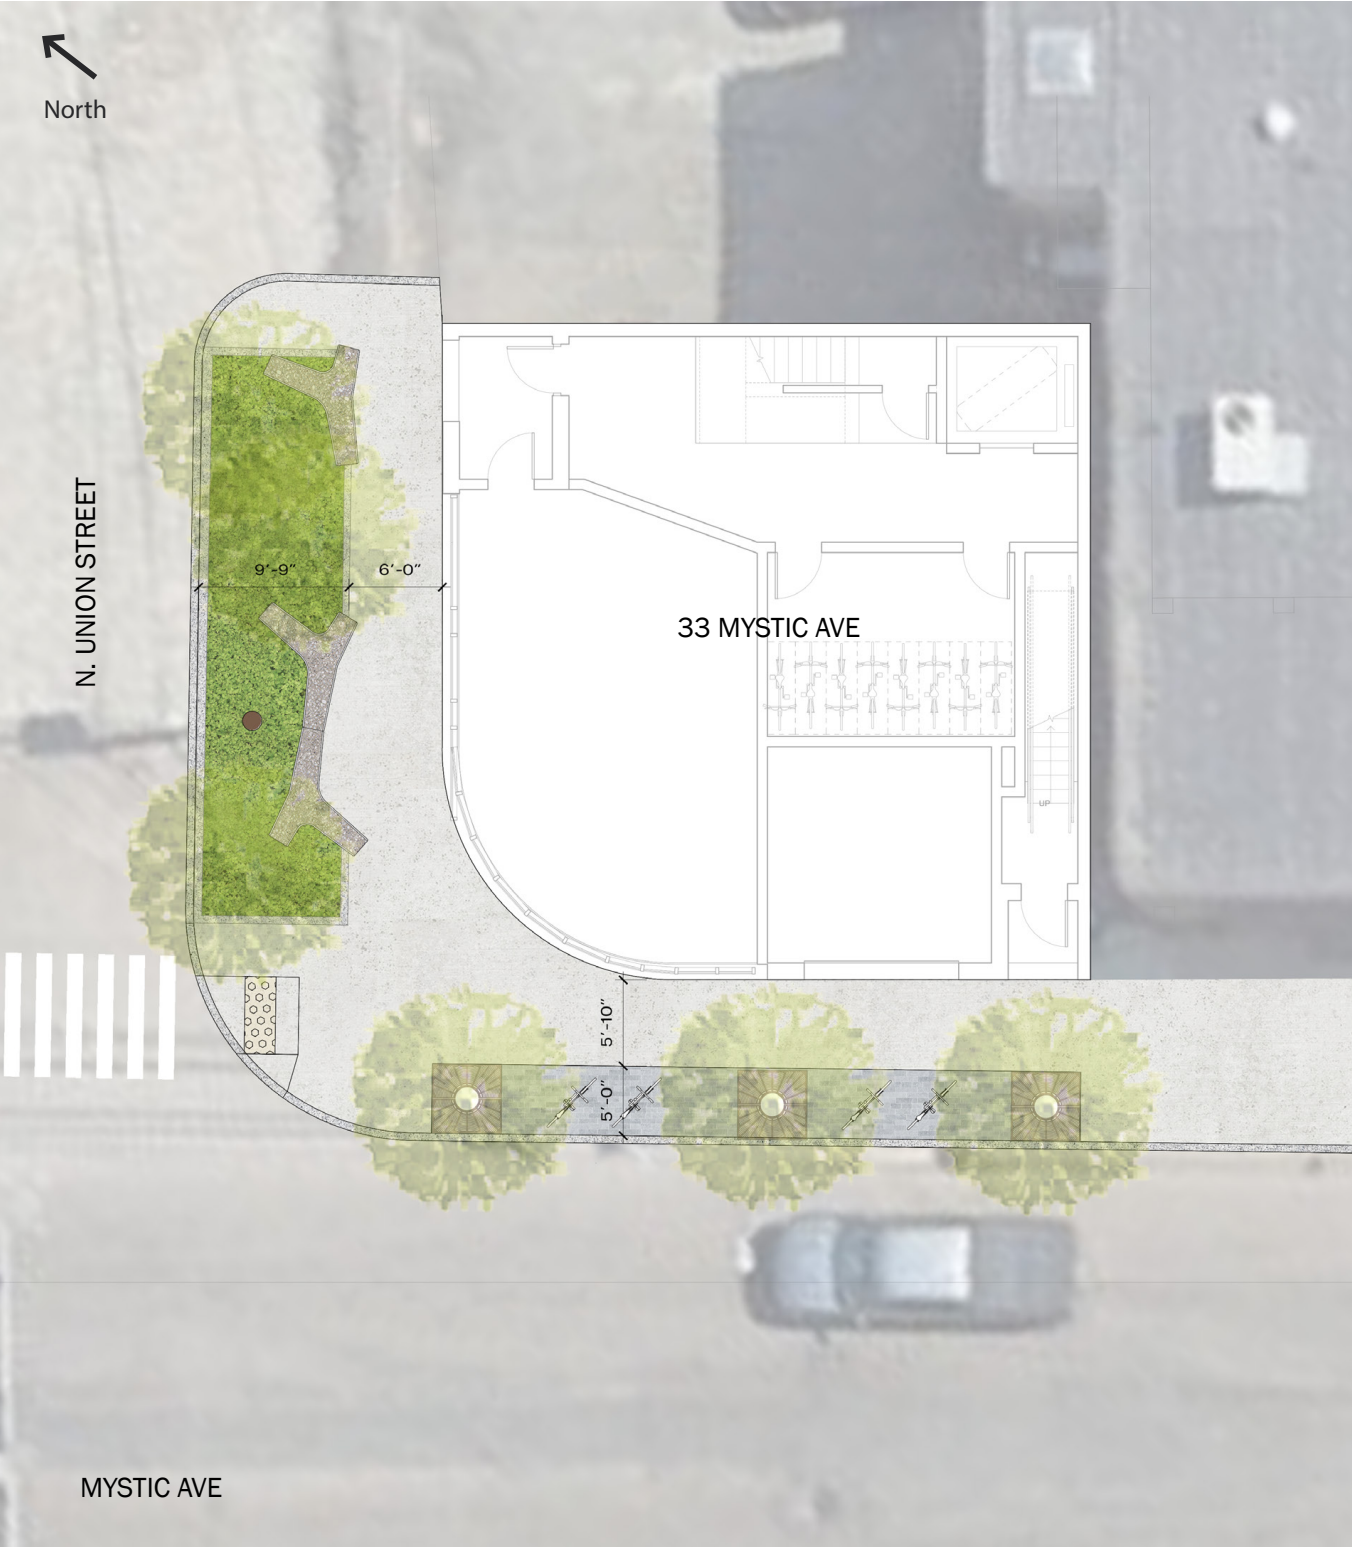

LANDSCAPE
PLAN



AROMATIC SUMAC



RUDBECKIA
VARIETIES




FIELD MAPLE



NEIGHBOR



ROOF
GARDEN

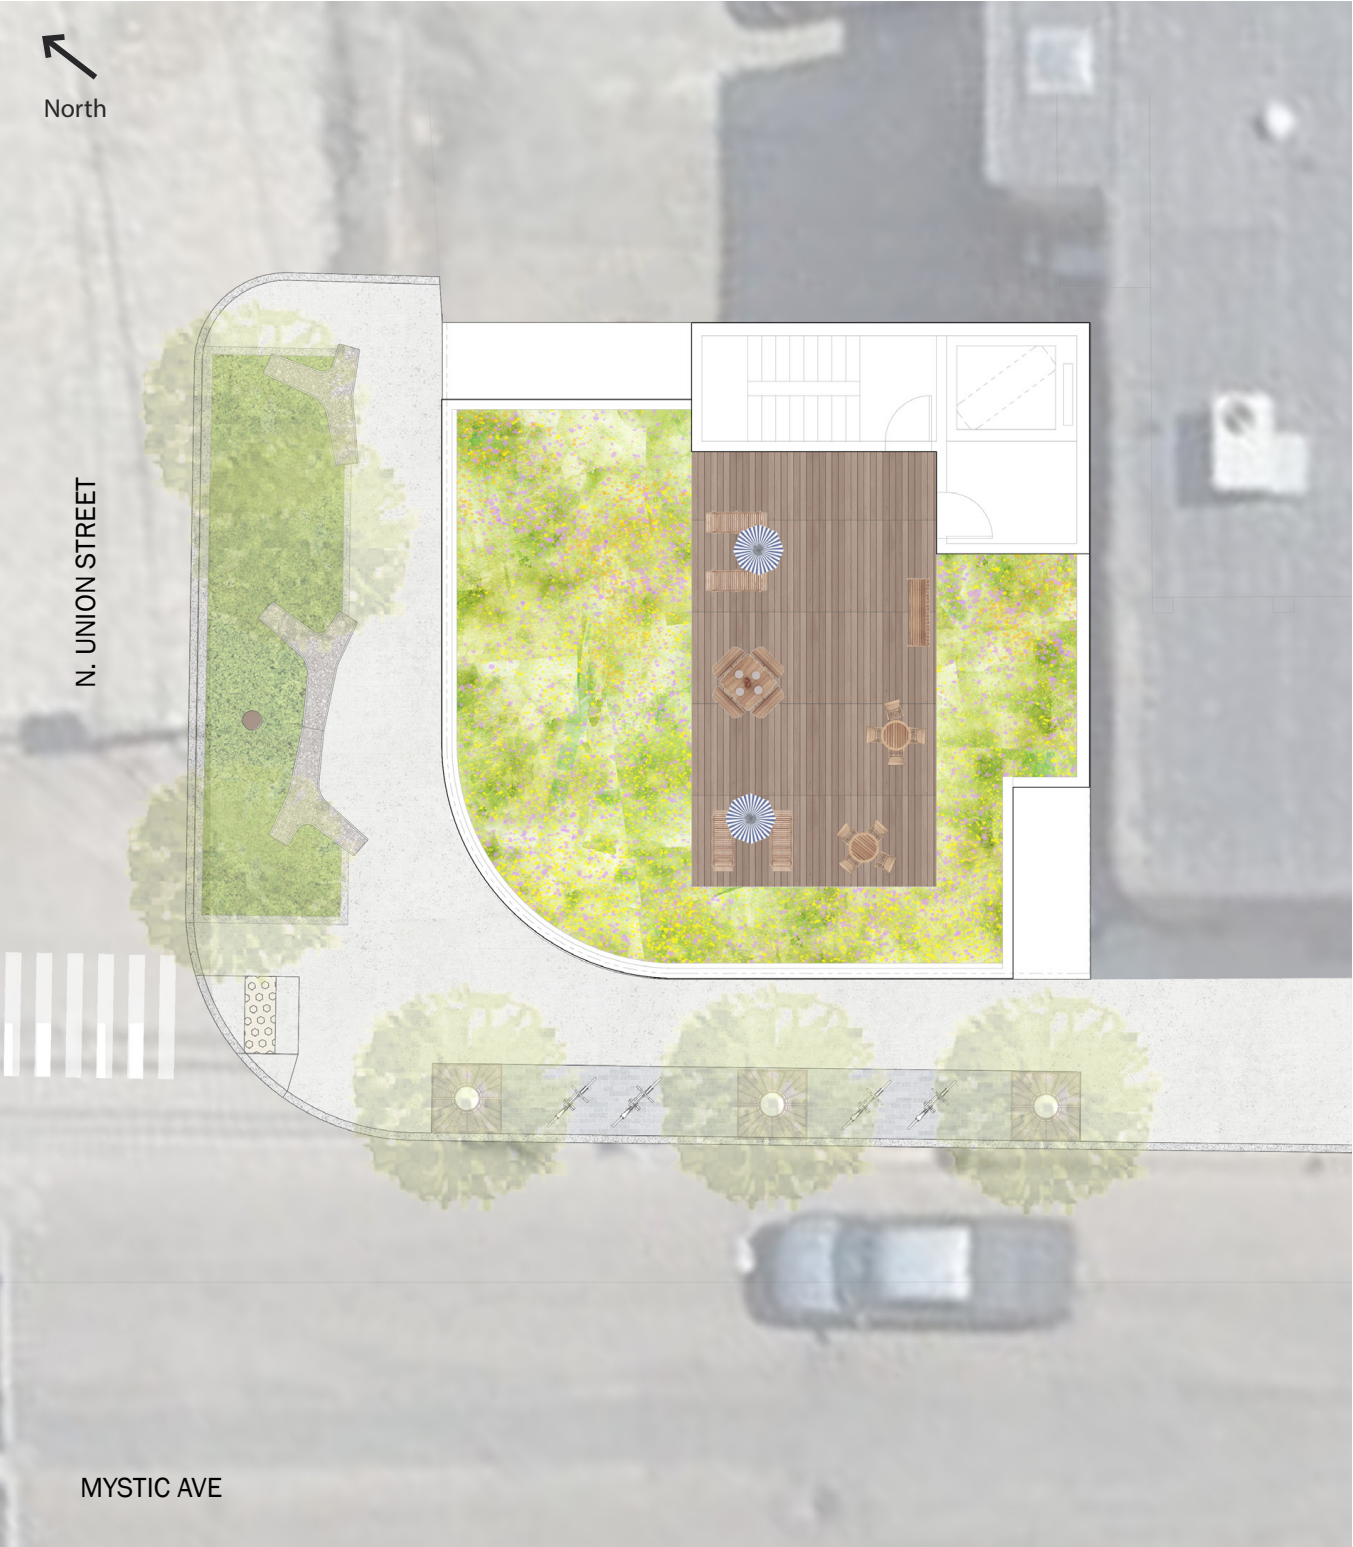

NEIGHBOR



SEDUM
VARIETIES



BUTTERFLY
WEED



ALLIUM



BEE BALM
RUDBECKIA



YARROW



CATMINT



SWITCHGRASS


NEIGHBOR




TWIG BENCH



ROOF DECK

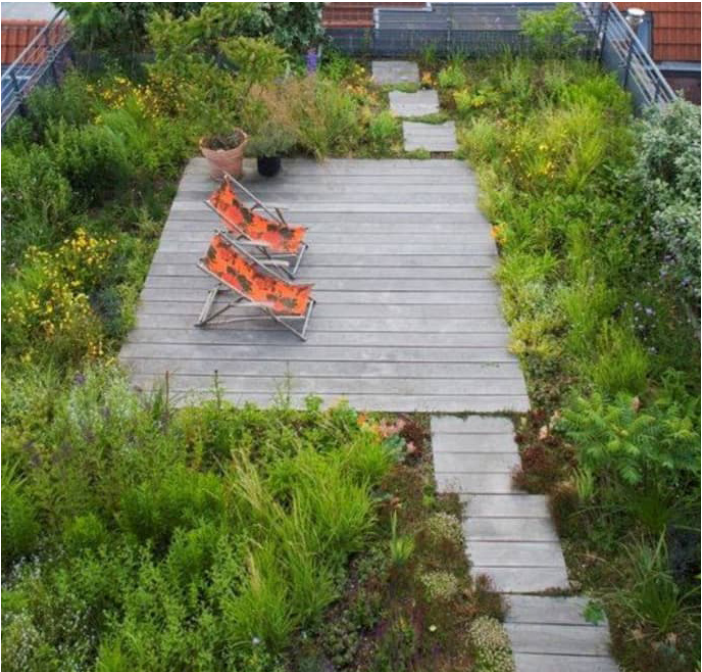

POLLINATOR/ SEDUM GARDEN

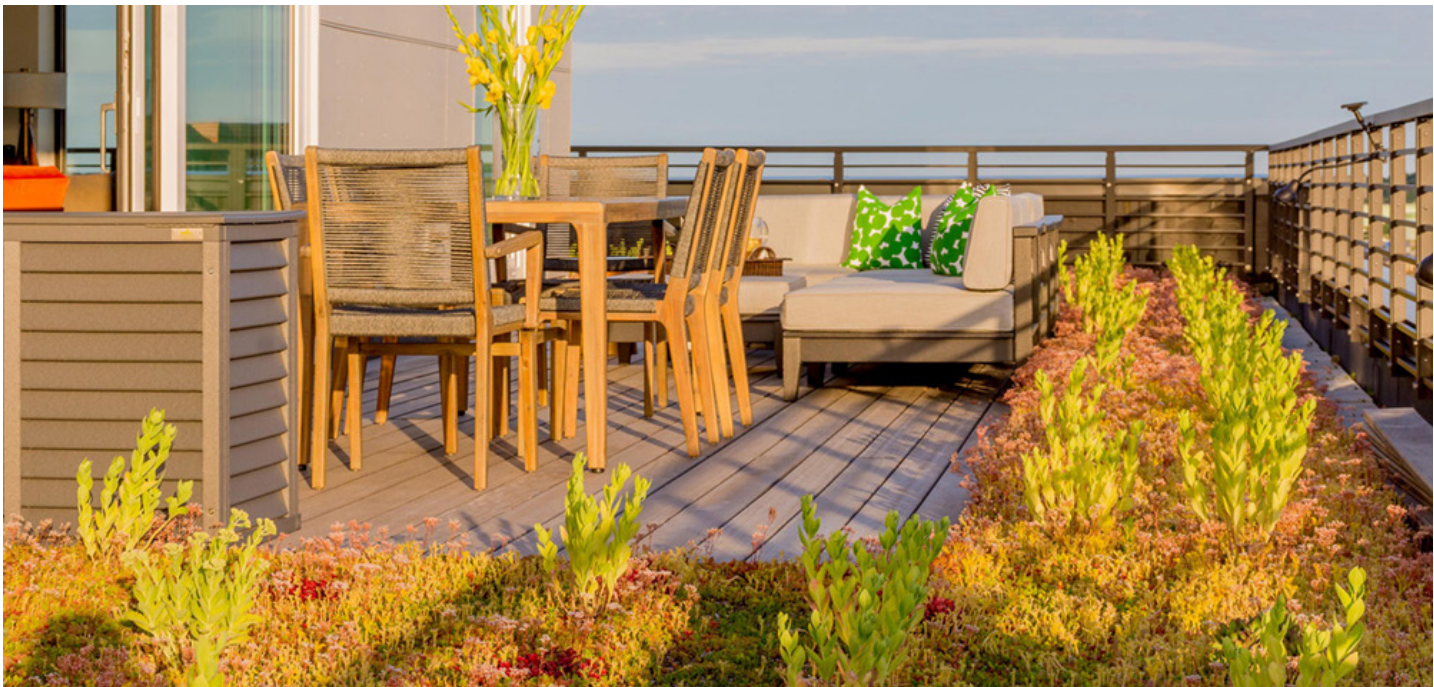

NEIGHBOR



POTENTIAL
MYSTIC AVE
IMPROVEMENTS

