


1. THESE DRAWINGS WERE PREPARED FOR BUILDING PERMIT PURPOSES.  
2. ANY AND ALL PREFABRICATED ELEMENTS SHALL BE INSTALLED AS PER MANUFACTURER'S SPECIFICATIONS & COORDINATED WITH THESE DRAWINGS.

1. CONTRACTOR TO VERIFY ALL DIMENSIONS PRIOR TO COMMENCING ANY NEW CONSTRUCTION.
2. CONTRACTOR SHALL VERIFY FLOOR TO FLOOR HEIGHTS PRIOR TO COMMENCING CONSTRUCTION.
3. CONTRACTOR SHALL REPORT ANY DISCREPANCIES TO THE ARCHITECT FOR INSTRUCTION.
4. ALL WORK TO BE EXECUTED IN ACCORDANCE WITH STATE AND LOCAL CODES AND INDUSTRY STANDARD CONSTRUCTION REQUIREMENTS.

THESE PLANS AND THE CONTRACT DOCUMENTS RELATED TO THEM ARE THE SOLE PROPERTY OF ROBERT THERRIEN, ARCHITECT, AND ARE NOT TO BE USED, REUSED, REPRODUCED, OR PUBLISHED IN WHOLE OR IN PART WITHOUT THE WRITTEN EXPRESS CONSENT OF ROBERT THERRIEN.

TITLE:	PROPOSED FLOOR & FRAMING PLANS
	REAR DECK REPLACEMENT & STAIR MODIFICATIONS
COMMISSION NO.	C012125
Sheet	A-1
103 GILMAN ST SOMERVILLE, MA	

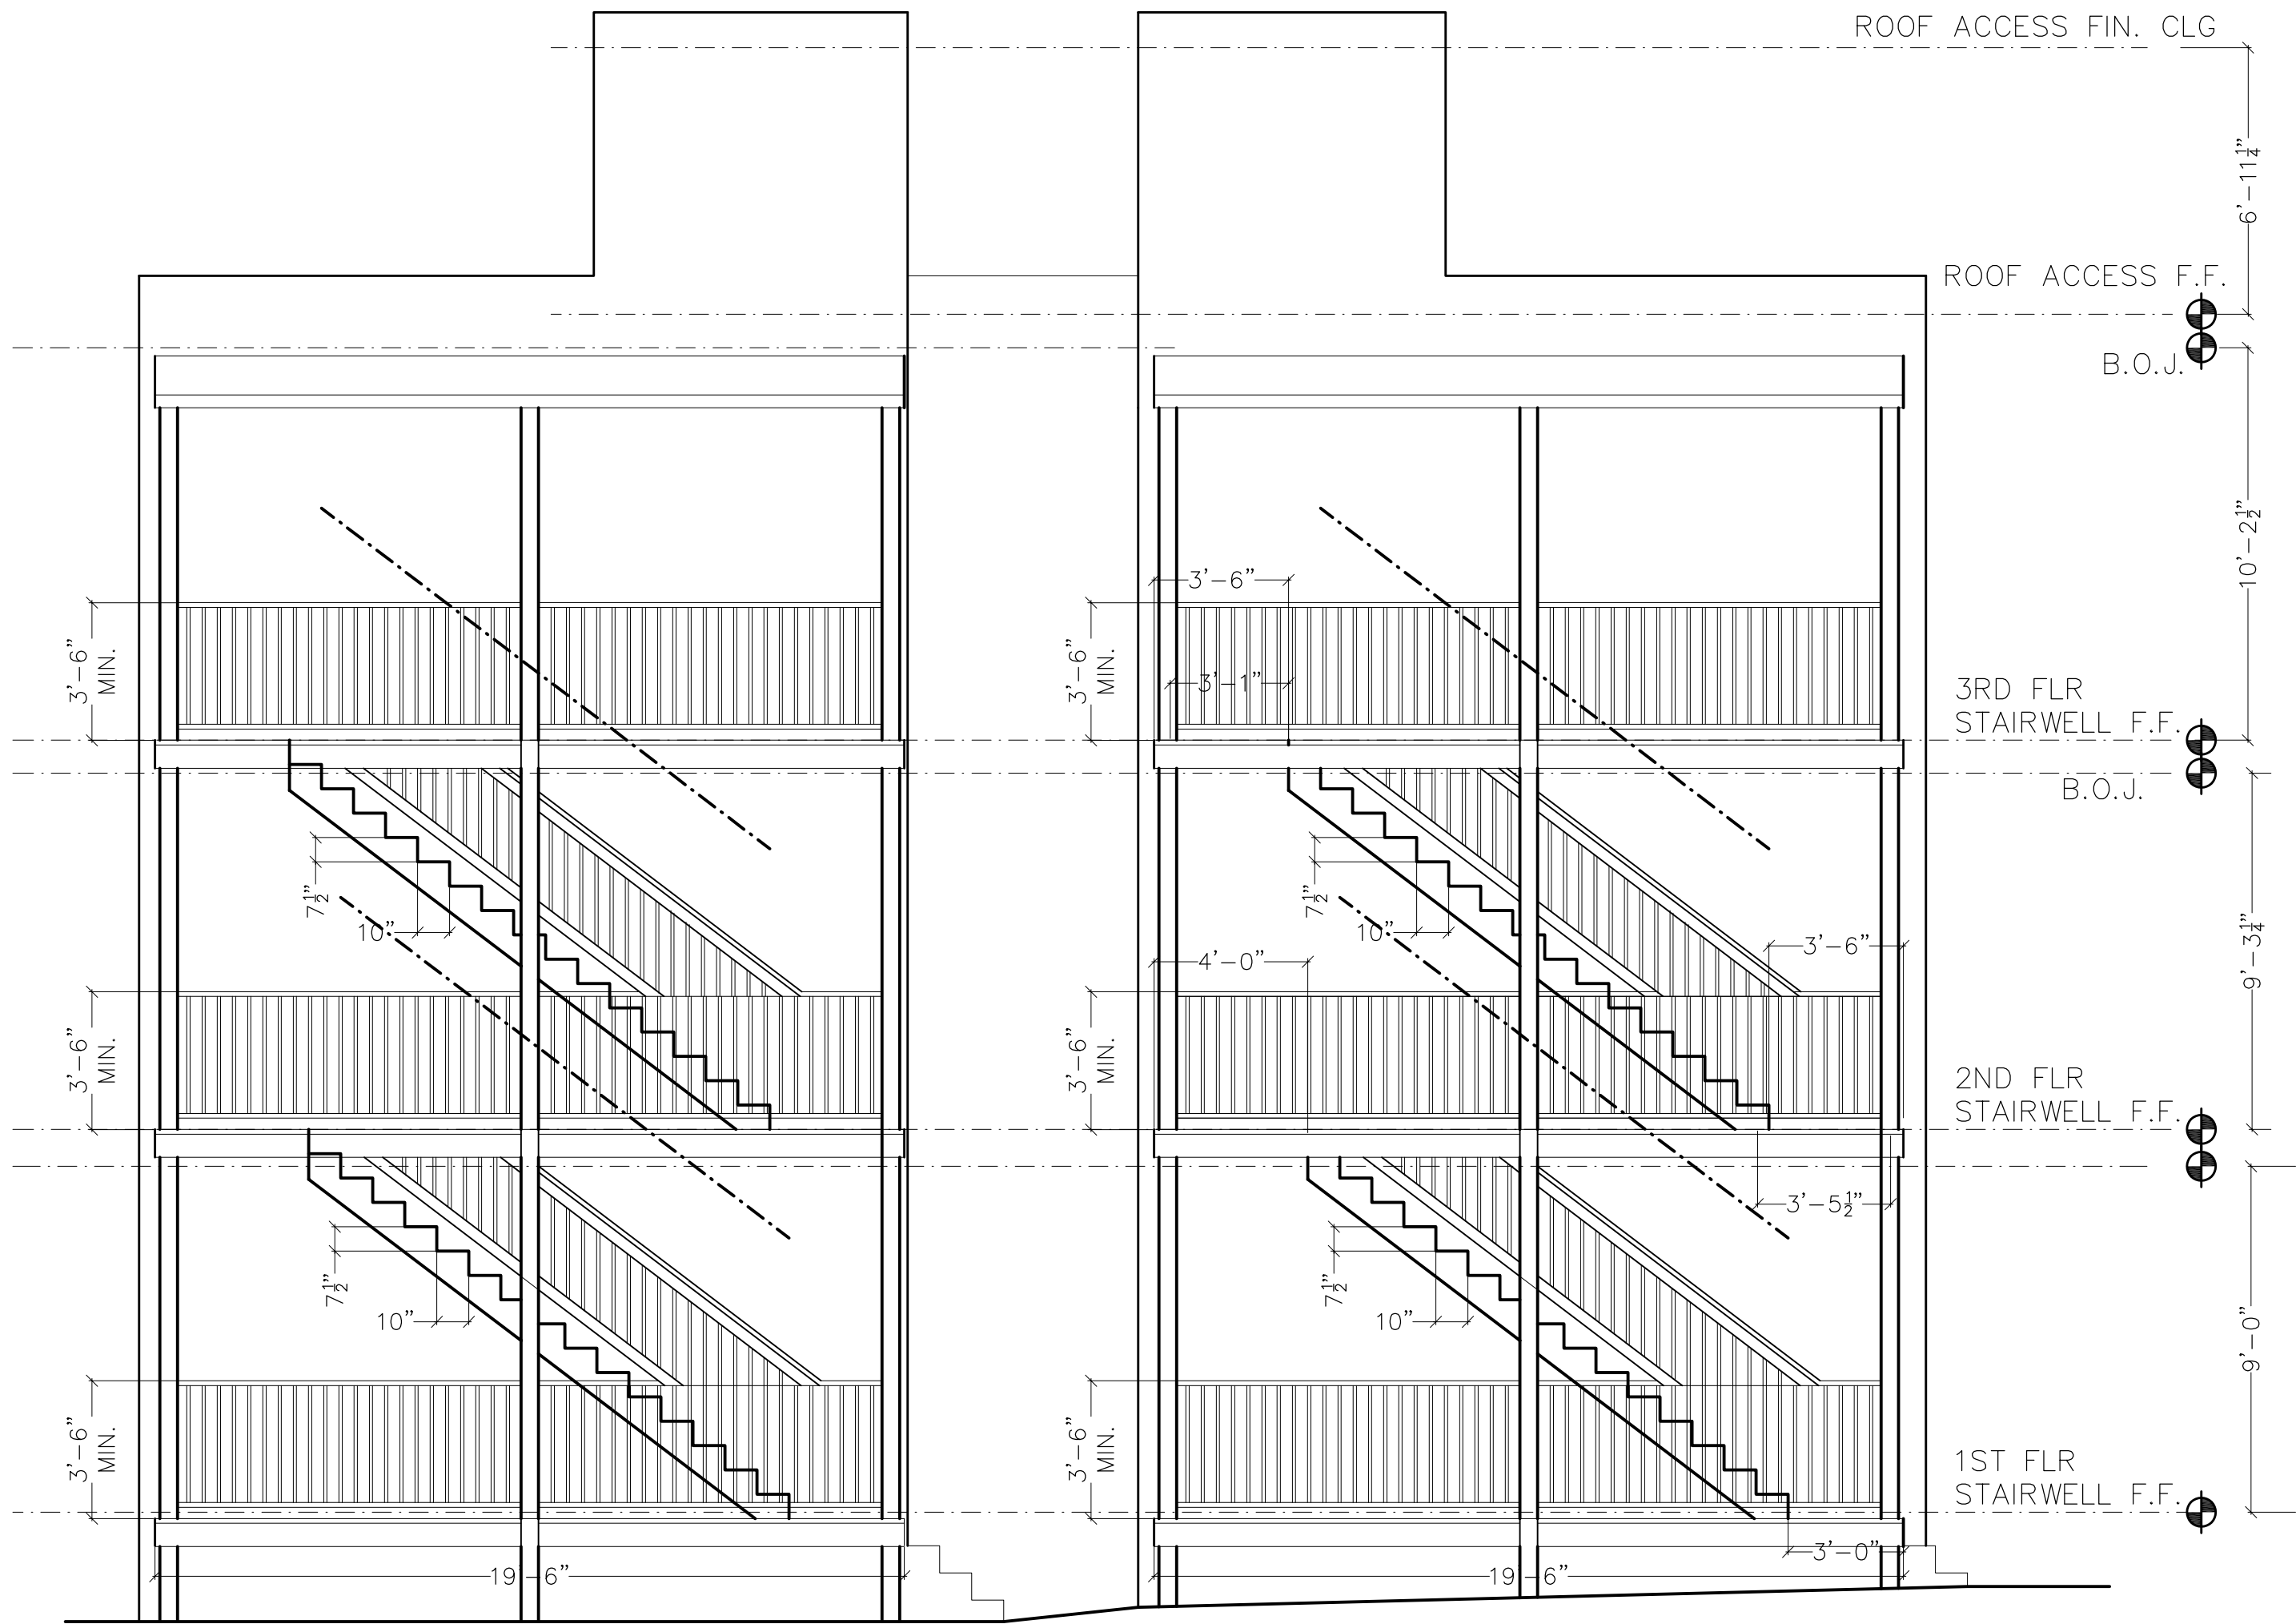

PROPOSED REAR ELEVATION

- ARCHITECT'S NOTES:
1. THESE DRAWINGS WERE PREPARED FOR BUILDING PERMIT PURPOSES.
  2. ANY AND ALL PREFABRICATED ELEMENTS SHALL BE INSTALLED AS PER MANUFACTURER'S SPECIFICATIONS & COORDINATED WITH THESE DRAWINGS.
- GENERAL NOTES:
1. CONTRACTOR TO VERIFY ALL DIMENSIONS PRIOR TO COMMENCING ANY NEW CONSTRUCTION.
  2. CONTRACTOR SHALL VERIFY FLOOR TO FLOOR HEIGHTS PRIOR TO COMMENCING CONSTRUCTION.
  3. CONTRACTOR SHALL REPORT ANY DISCREPANCIES TO THE ARCHITECT FOR INSTRUCTION.
  4. ALL WORK TO BE EXECUTED IN ACCORDANCE WITH STATE AND LOCAL CODES AND INDUSTRY STANDARD CONSTRUCTION REQUIREMENTS.

TITLE:	PROPOSED FLOOR & FRAMING PLANS	COMMISSION NO. <b>C012125</b>	REAR DECK REPLACEMENT & STAIR MODIFICATIONS 103 GILMAN ST SOMERVILLE, MA	REVISIONS DESCRIPTION DATE DECK DIMENSIONS 2.21.25
ROBERT THERRIEN, ARCHITECT © DRAWING COPYRIGHT ROBERT THERRIEN, ARCHITECT 2025 249 AYER RD SUITE 206, HARVARD, MA 01451 THESE PLANS AND THE CONTRACT DOCUMENTS RELATED TO THEM ARE THE SOLE PROPERTY OF ROBERT THERRIEN, ARCHITECT, AND ARE NOT TO BE USED, REUSED, REPRODUCED, OR PUBLISHED IN WHOLE OR IN PART WITHOUT THE WRITTEN EXPRESS CONSENT OF ROBERT THERRIEN.				SCALE: 1/4" = 1'-0" OR AS NOTED DRAWN BY: M.J.D. CHK'D BY: R.H.T. DATE: 2.21.25