



South Building Entrance



Sign Type 1
Logo/Address at South Entrance


South Building Entry Looking Northwest from Middlesex Ave
Not to Scale

South Building Entrance

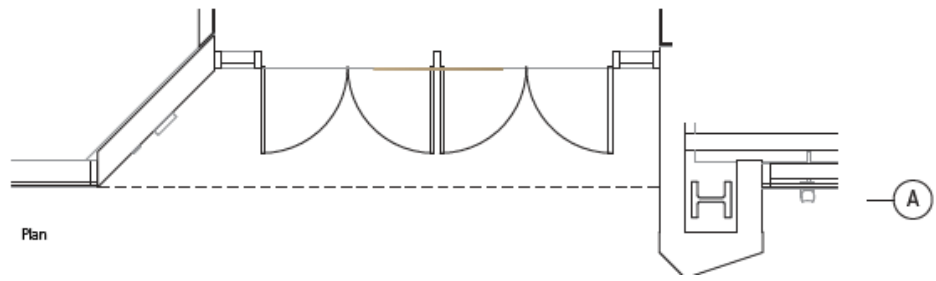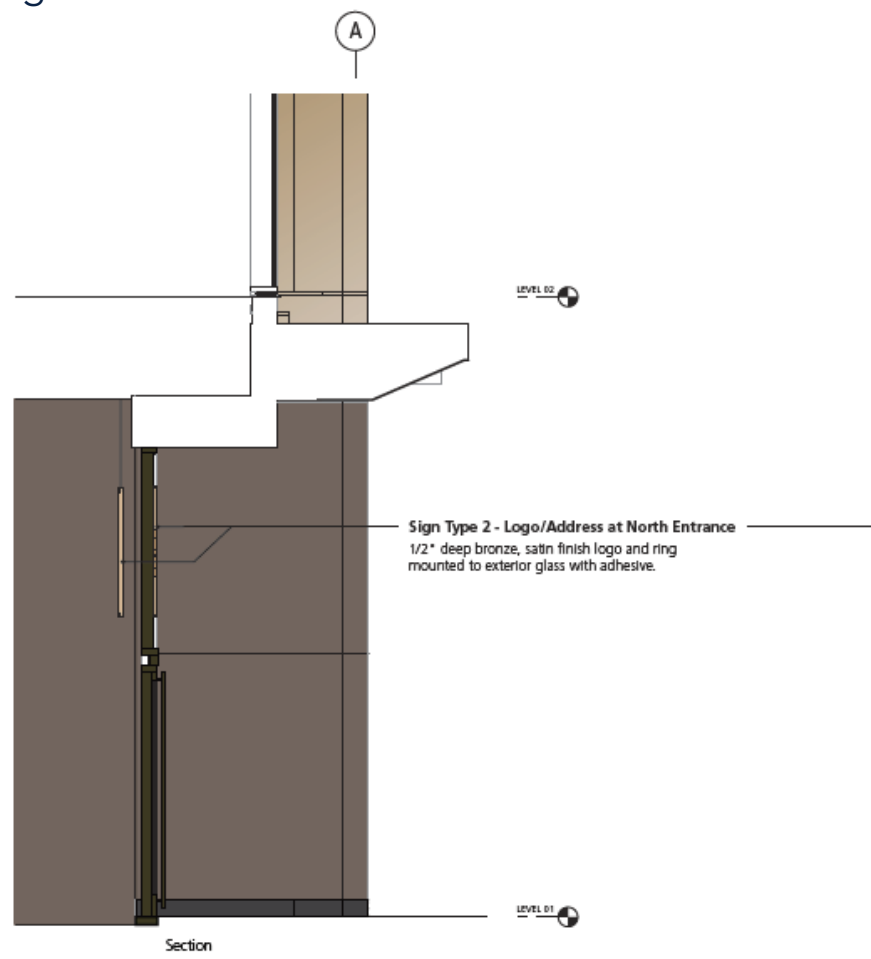



Bronze letters mounted to glass

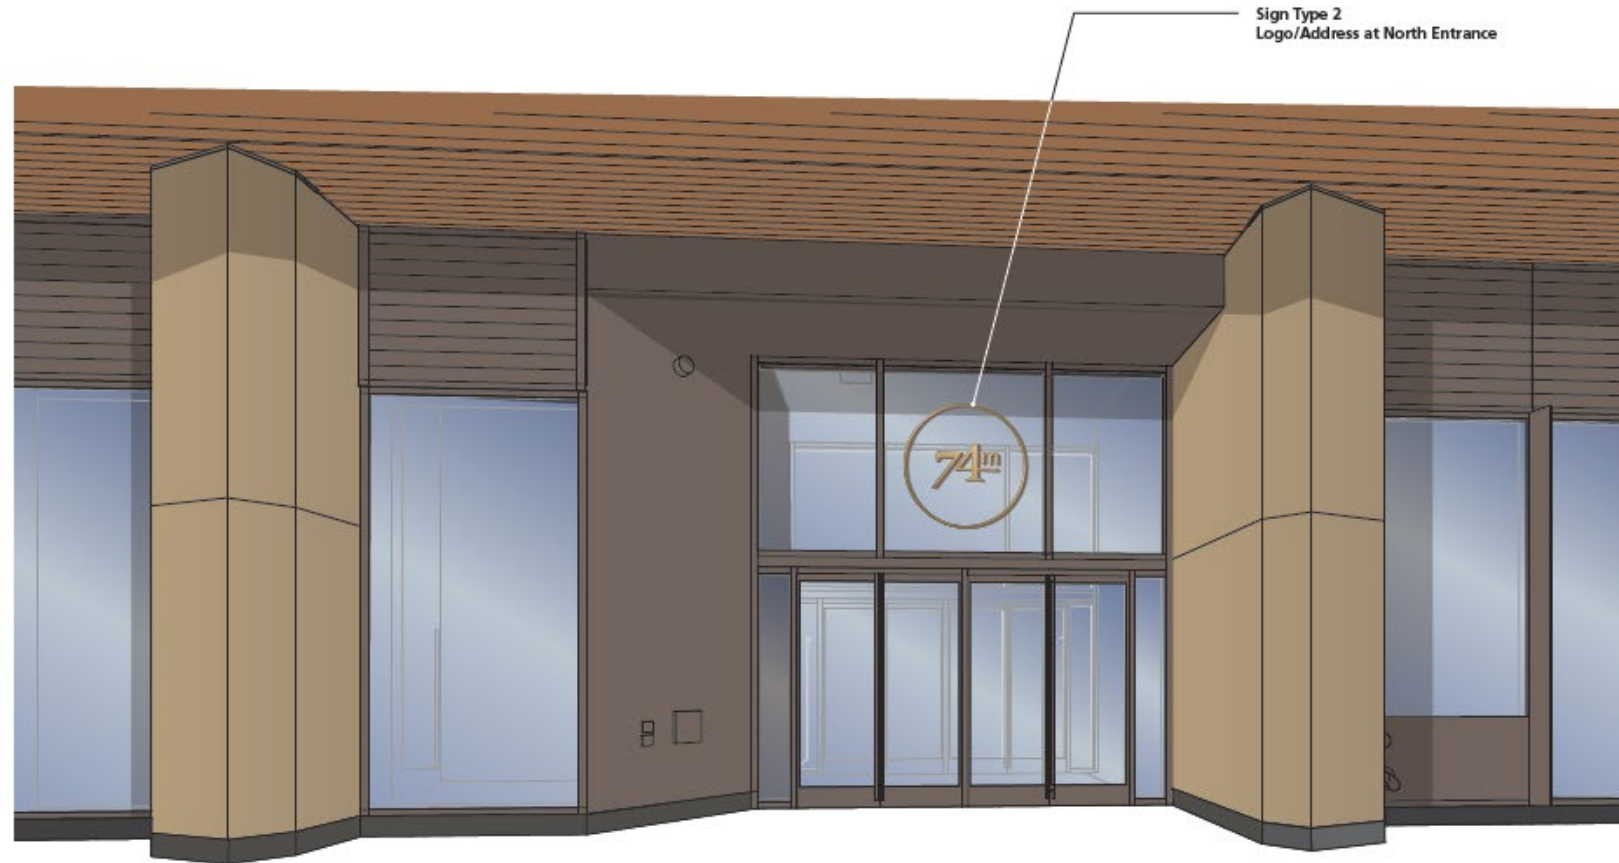

Sign Type 2
Logo/Address at North Entrance

North Building Entry
Not to Scale


West Building Entrance



West Building Entry
Not to Scale



Elevation - West Building Entry
Scale: 3/16" = 1' - 0"

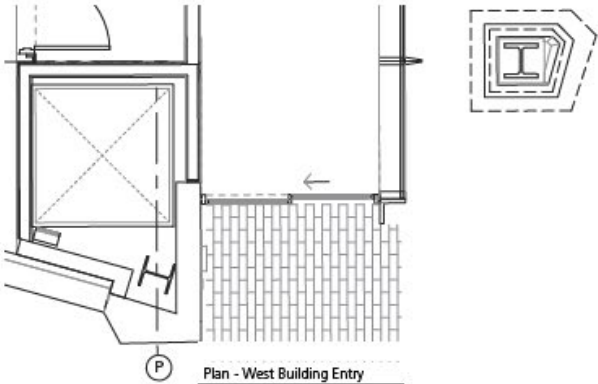

Plan - West Building Entry
Scale: 3/16" = 1' - 0"