




2 ELEVATION - FRONT
 SCALE: 1/4" = 1'-0"

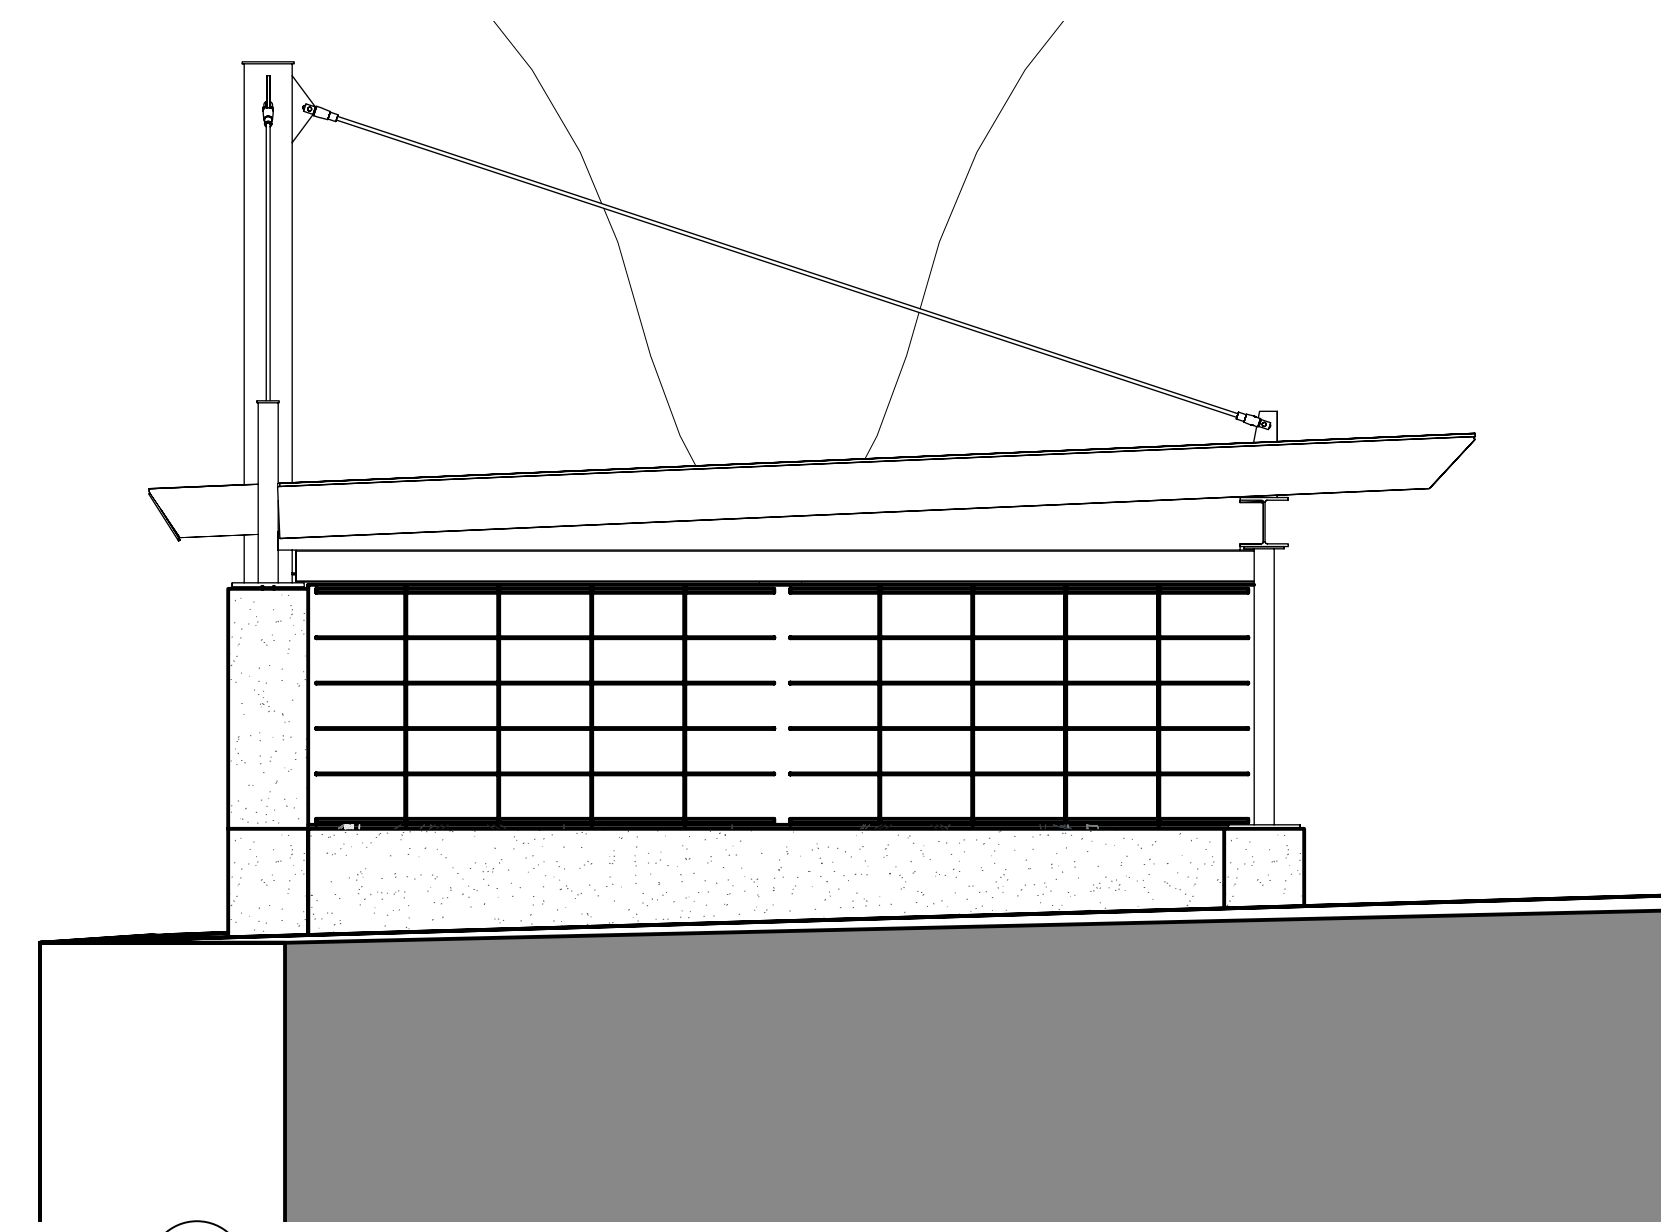

1 ELEVATION - LEFT
 SCALE: 1/4" = 1'-0"

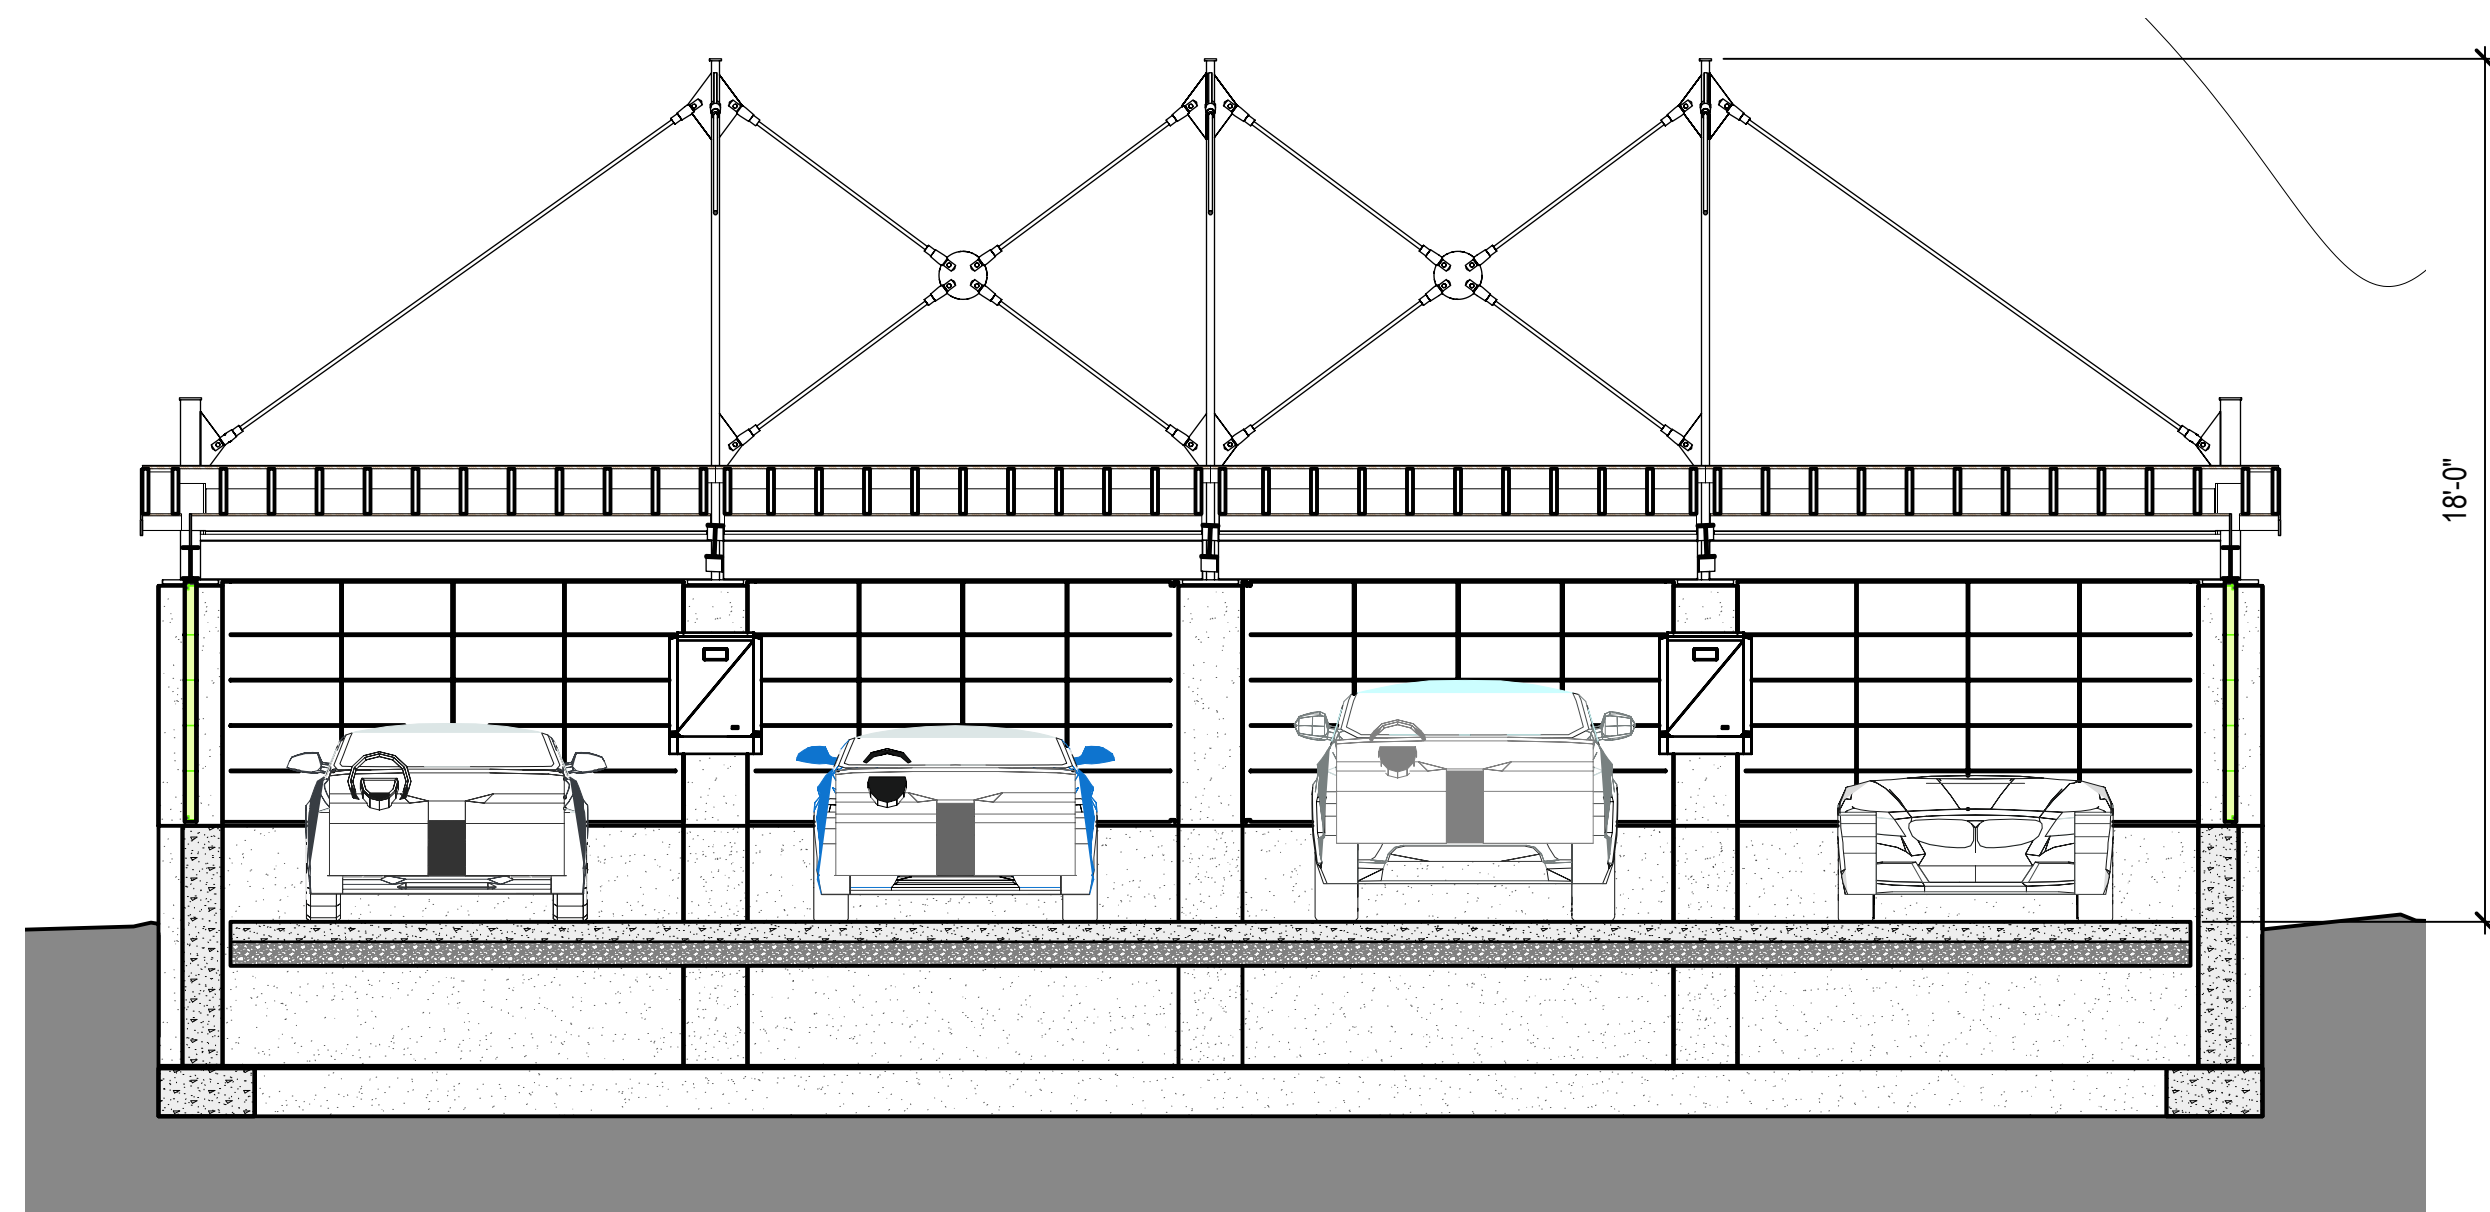

4 SECTION-2
 SCALE: 1/4" = 1'-0"

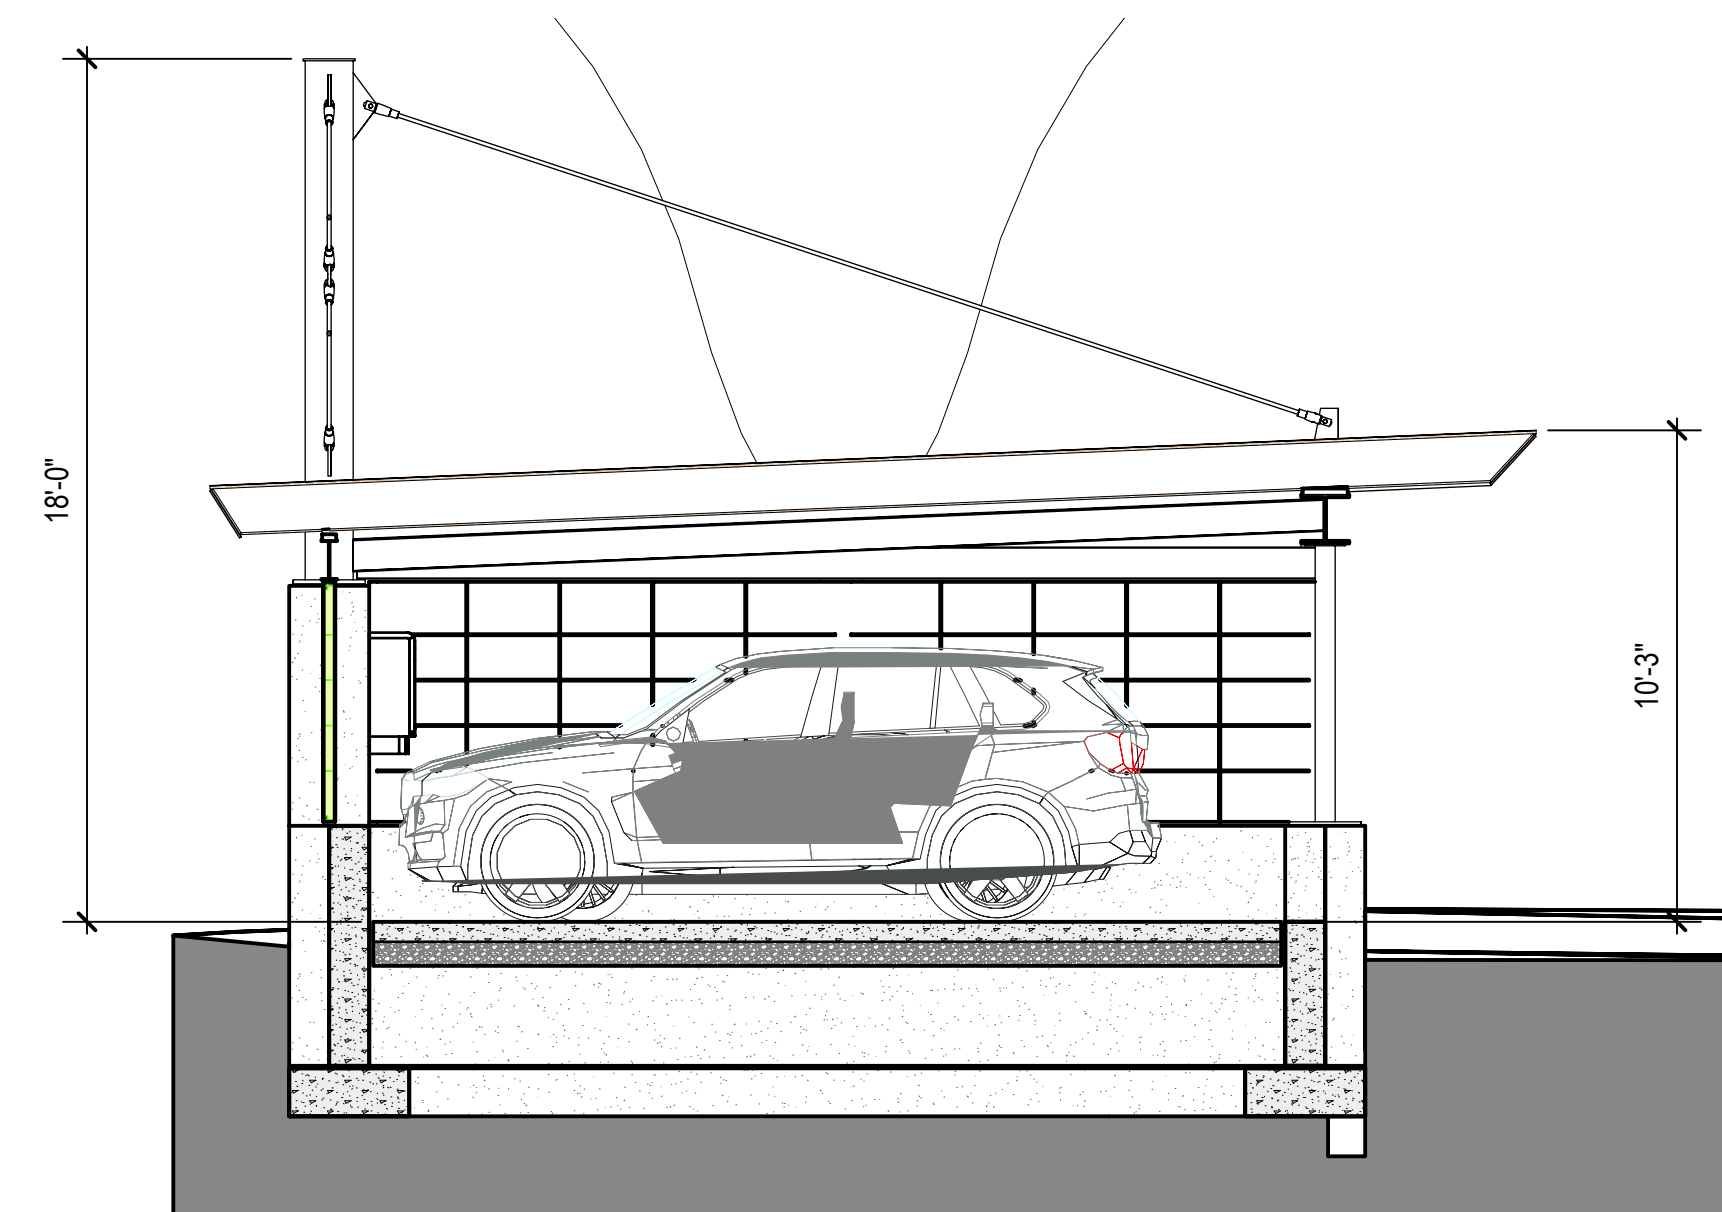

3 SECTION-1
 SCALE: 1/4" = 1'-0"



No.	Date	Appr	Revision Notes

Not For Construction

No.	Date	Issue Notes

Design Firm
 Neh•Koo•Dah
 2001 Beacon Street #211
 Boston, Massachusetts 02135
© Neh•Koo•Dah 2019-2025

Consultant

Project Title
 Parking Canopy
 92 Orchard Street
 Somerville

Drawing Title
 Elevations

Project Manager
 Project ID
 25022

Drawn By
 BB
 Scale
 Sheet Scale

Reviewed By
 Date
 28 July 2025
 Drawing No.
A 201

CAD File Name
 25022 - Model
 of