


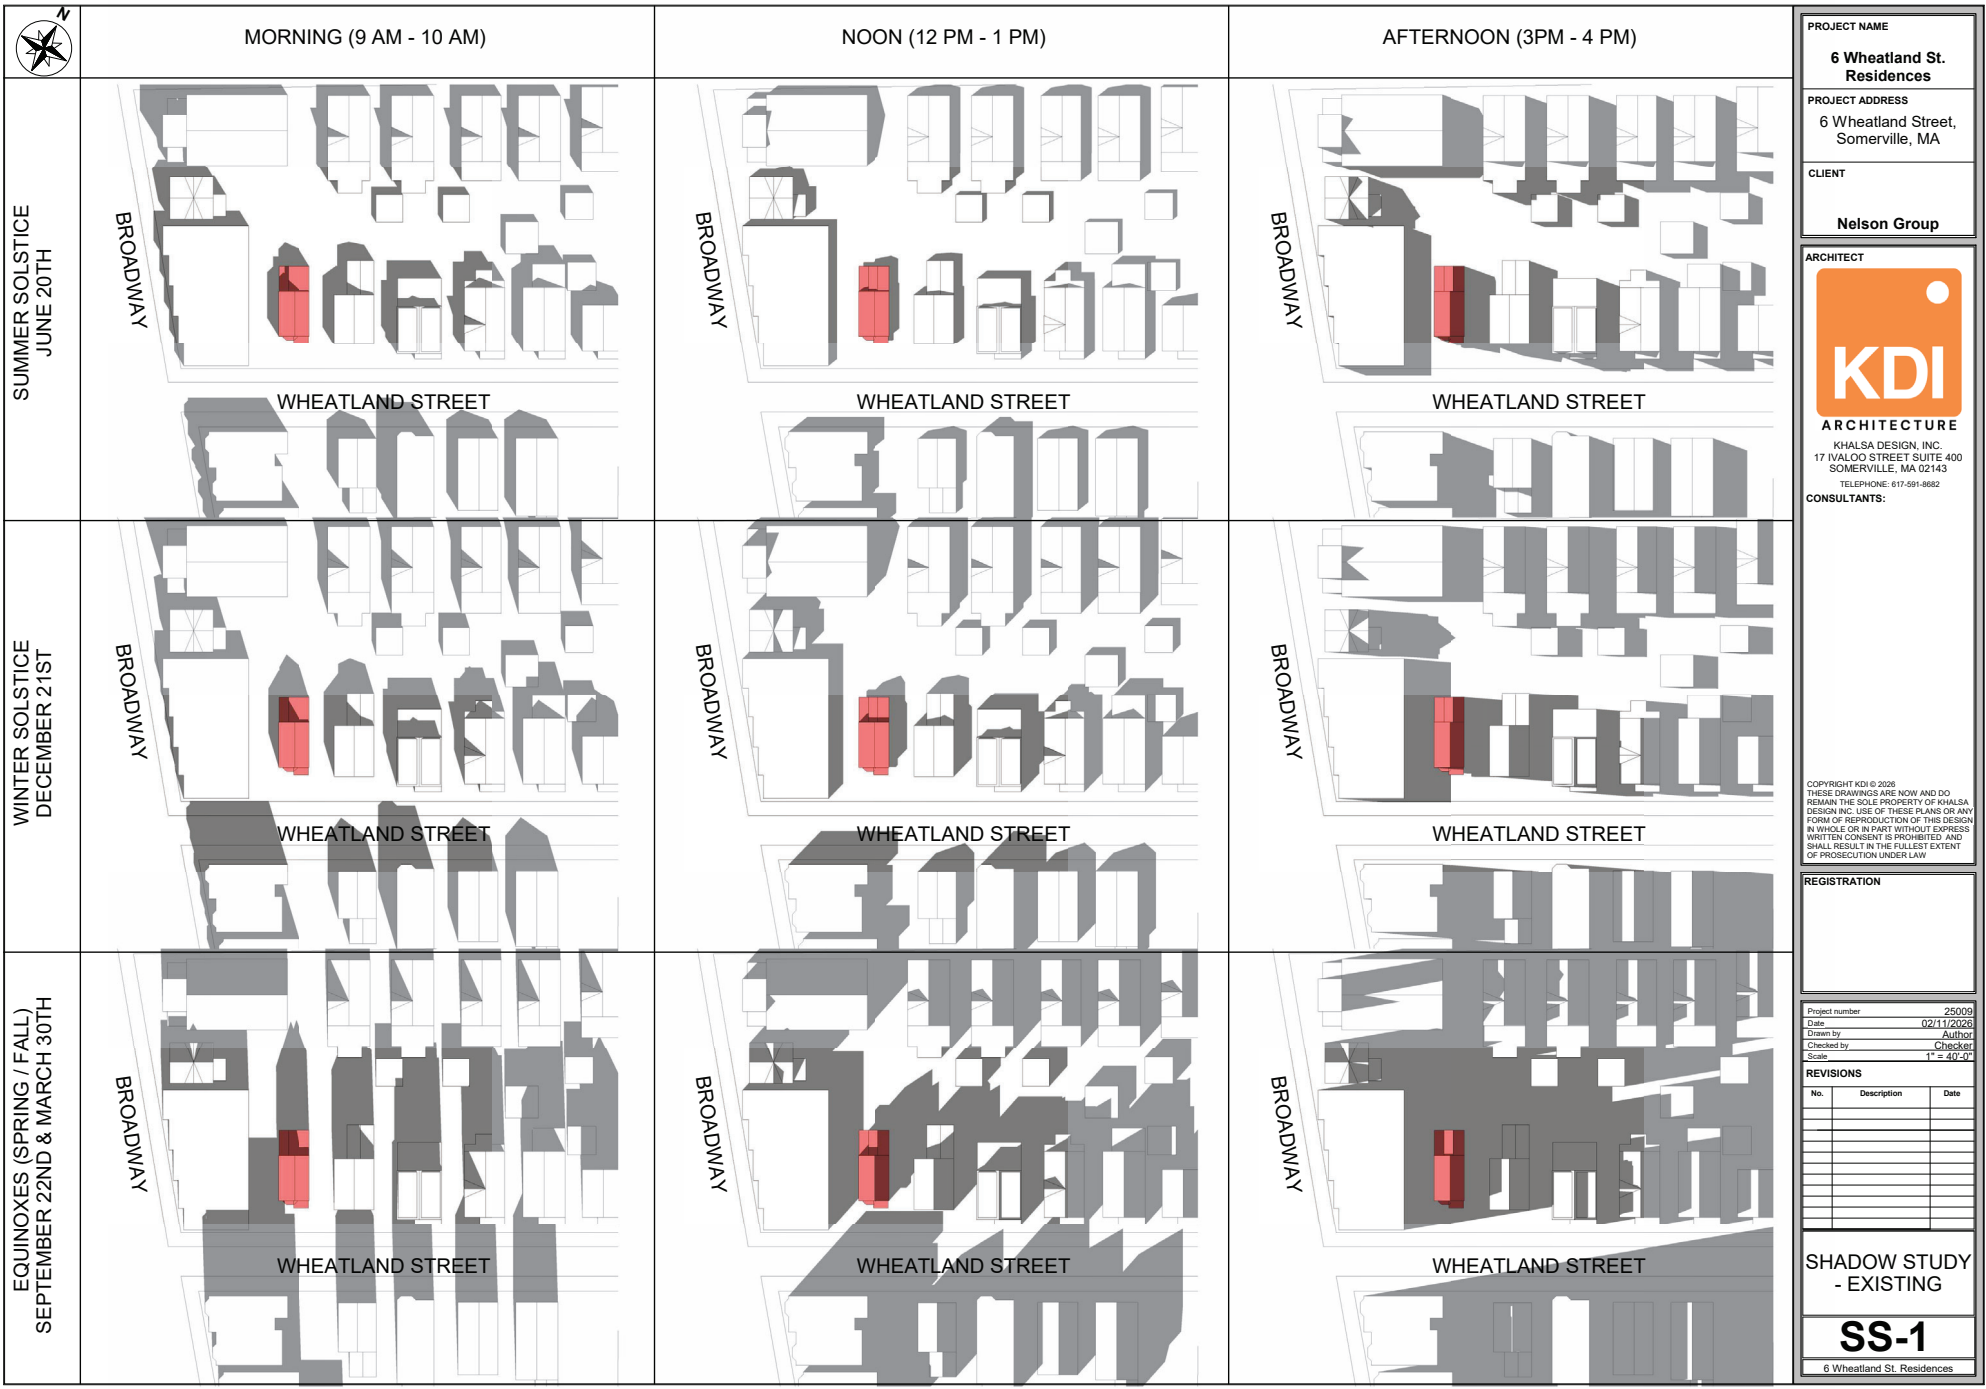

PROJECT NAME
6 Wheatland St. Residences

PROJECT ADDRESS
6 Wheatland Street,
Somerville, MA

CLIENT
Nelson Group

ARCHITECT



KDI
ARCHITECTURE

KHALSA DESIGN, INC.
17 WALDO STREET SUITE 400
SOMERVILLE, MA 02143
TELEPHONE: 617-591-8582

CONSULTANTS:

COPYRIGHT KDI © 2026
THESE DRAWINGS ARE NOW AND DO
REMAIN THE SOLE PROPERTY OF KHALSA
DESIGN INC. USE OF THESE PLANS OR ANY
FORM OF REPRODUCTION OF THIS DESIGN
IN WHOLE OR IN PART WITHOUT EXPRESS
WRITTEN CONSENT IS PROHIBITED AND
SHALL RESULT IN THE FULLEST EXTENT
OF PROSECUTION UNDER LAW

REGISTRATION


Project number 25009
Date 02/11/2026
Drawn by Author
Checked by
Scale 1" = 40'-0"

REVISIONS		
No.	Description	Date

**SHADOW STUDY
- EXISTING**







SS-1

6 Wheatland St. Residences

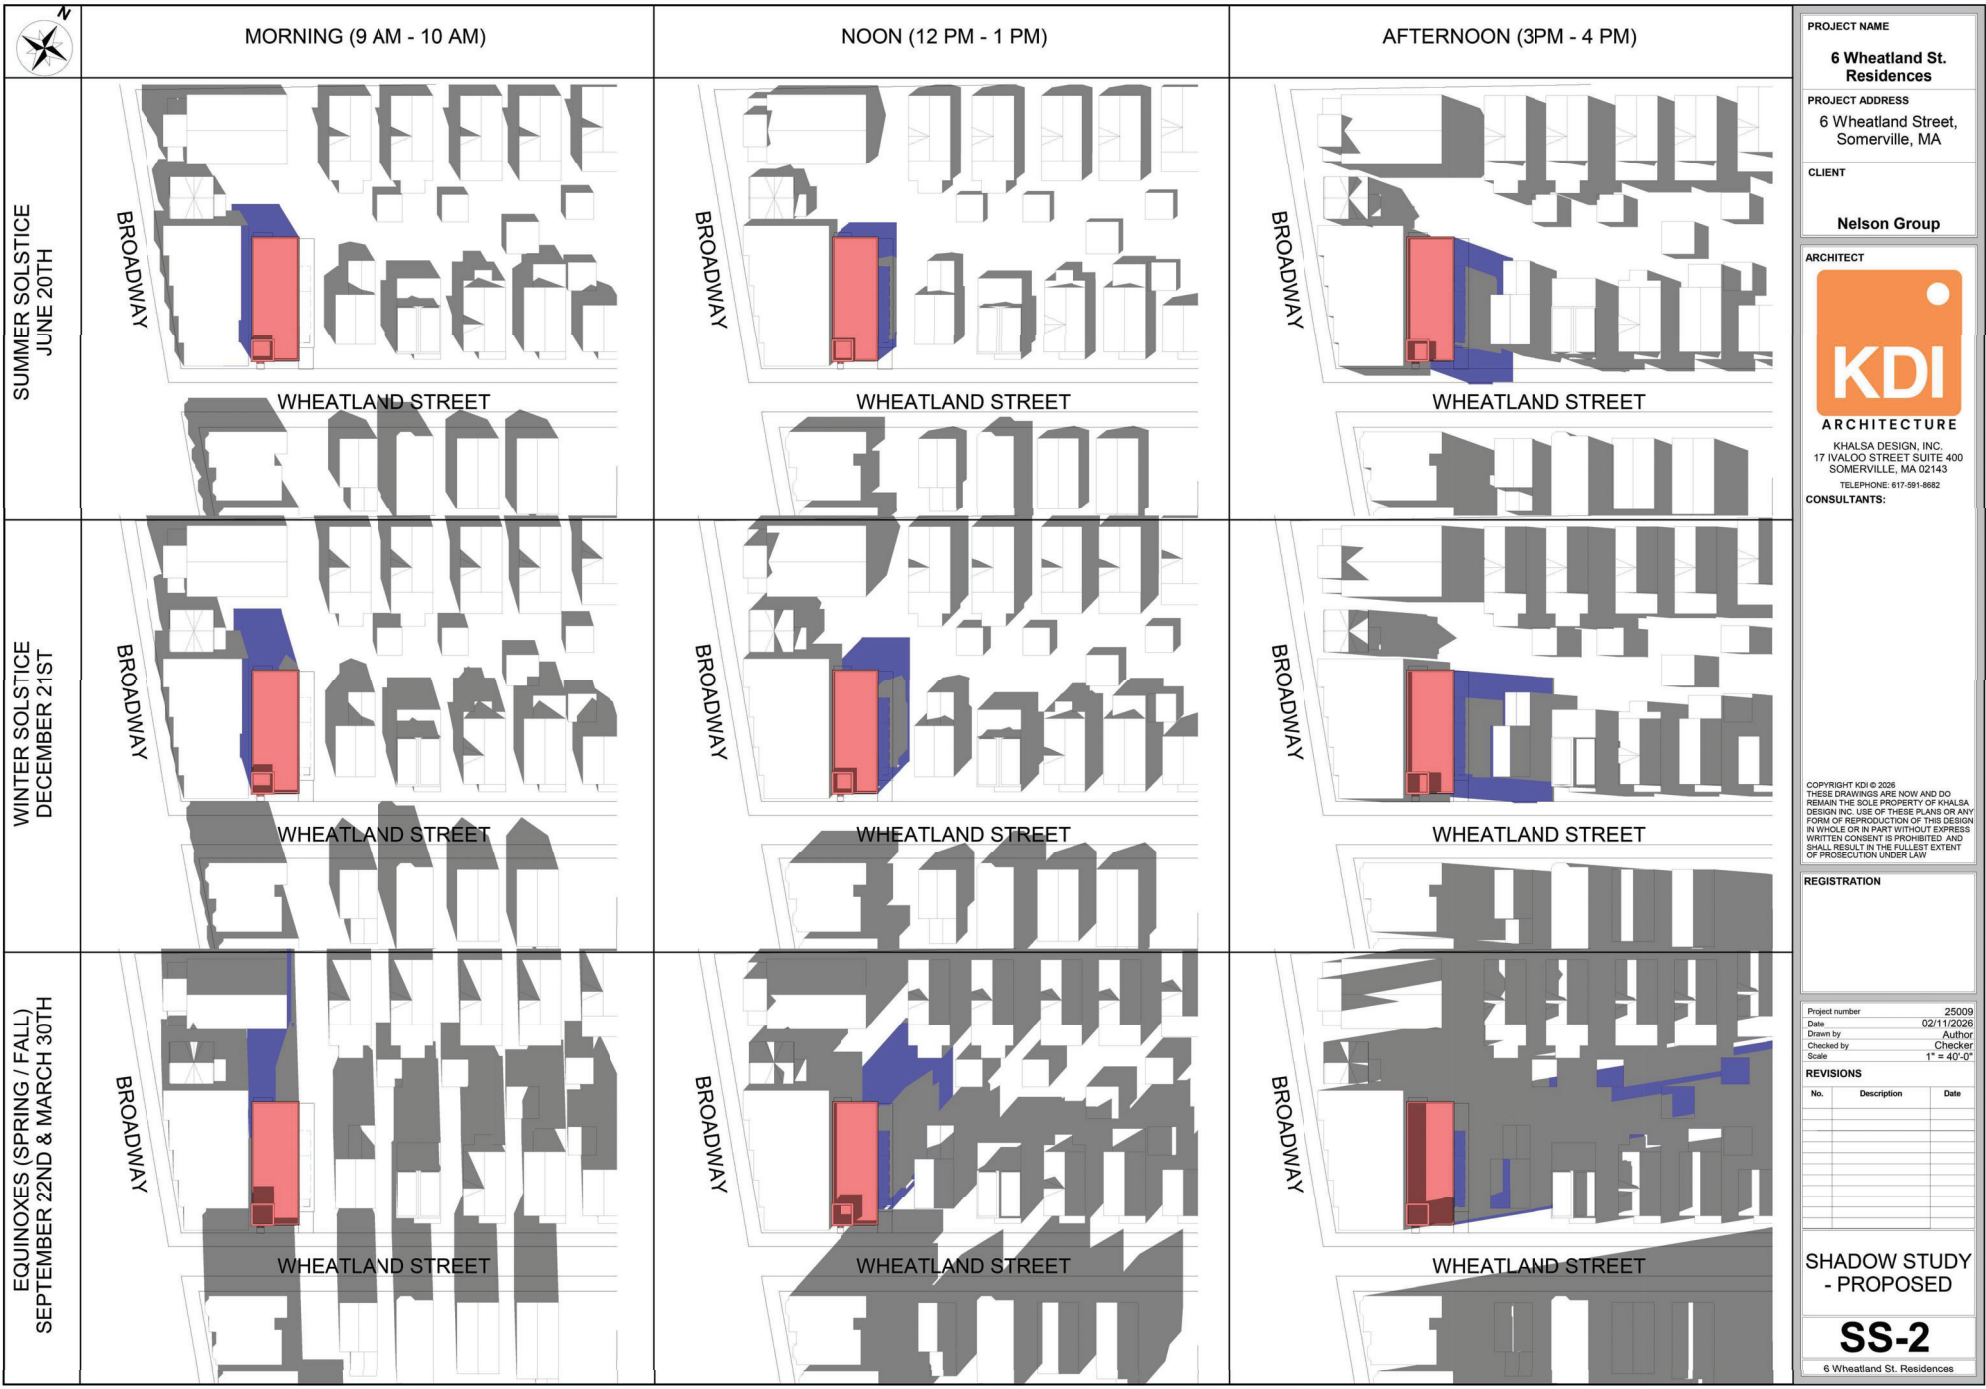

6 Wheatland St. Residences

SUMMER SOLSTICE (JUNE 20TH)

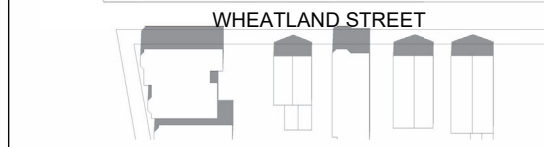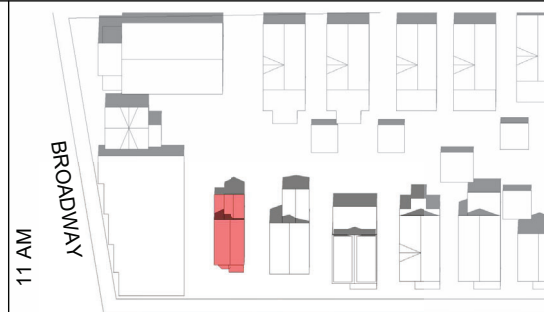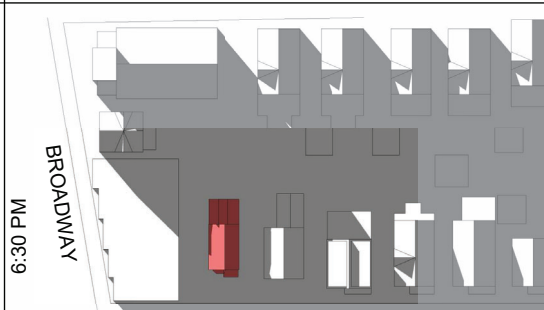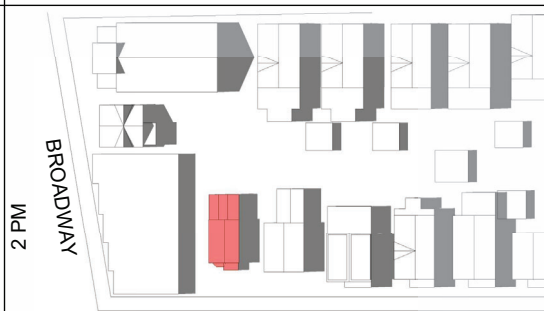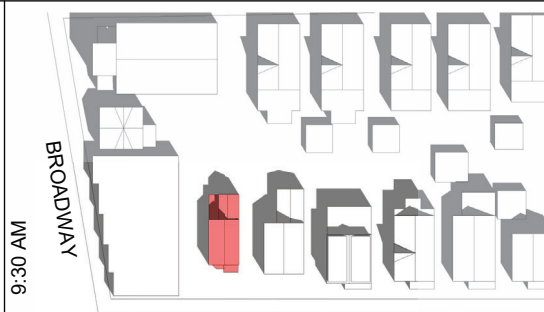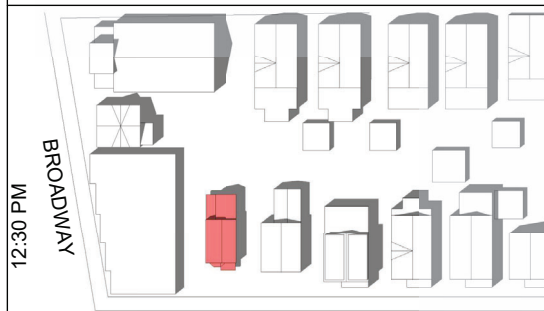

PROJECT NAME

6 Wheatland St. Residences

PROJECT ADDRESS

6 Wheatland Street, Somerville, MA

CLIENT

Nelson Group

ARCHITECT



KDI

ARCHITECTURE

KHALSA DESIGN, INC.

17 WALDO STREET SUITE 400

SOMERVILLE, MA 02143

TELEPHONE: 617-591-8532

CONSULTANTS:

COPYRIGHT KDI © 2026

THESE DRAWINGS ARE NOW AND DO REMAIN THE SOLE PROPERTY OF KHALSA DESIGN INC. USE OF THESE PLANS OR ANY FORM OF REPRODUCTION OF THIS DESIGN IN WHOLE OR IN PART WITHOUT EXPRESS WRITTEN CONSENT IS PROHIBITED AND SHALL RESULT IN THE FULLEST EXTENT OF PROSECUTION UNDER LAW

REGISTRATION

Project number

25009

Date

02/11/2026

Drawn by

Author

Checked by

Checker

Scale

1" = 40'-0"

REVISIONS

No.	Description	Date

SHADOW STUDY

- EXISTING-

SUMMER




SOLSTICE

SS-3

6 Wheatland St. Residences

2/11/2026 5:28:51 PM

\\TKG-AM-S152\Draws\25009 Nelson Group 6 Wheatland St. Somerville MA - 2026.rvt

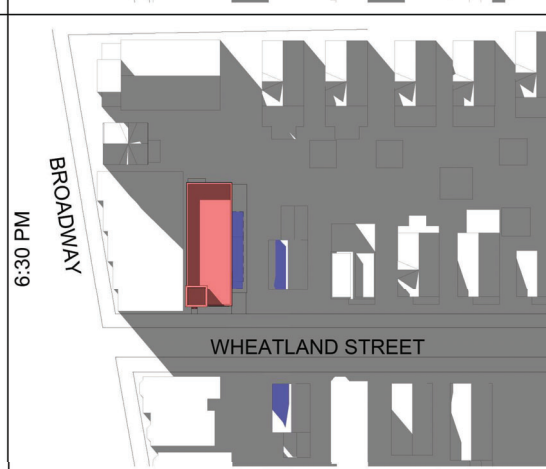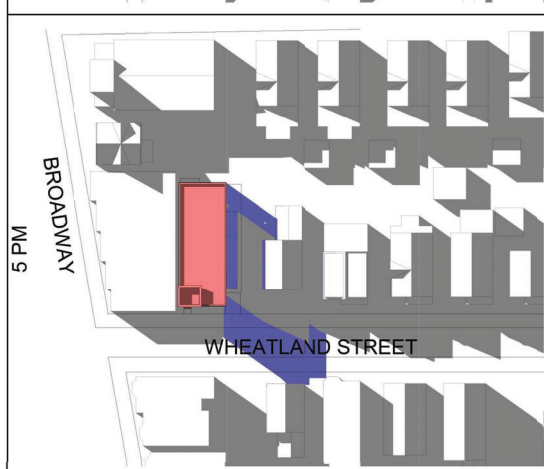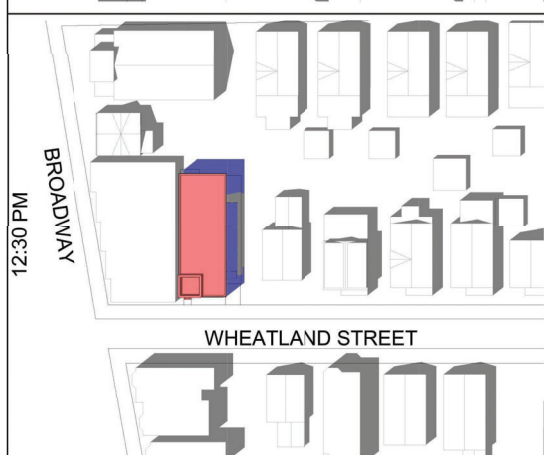

PROJECT NAME

6 Wheatland St. Residences

PROJECT ADDRESS

6 Wheatland Street,
Somerville, MA

CLIENT

Nelson Group

ARCHITECT



ARCHITECTURE

KHALSA DESIGN, INC.
17 IVALOO STREET SUITE 400
SOMERVILLE, MA 02143

TELEPHONE: 617-591-8682

CONSULTANTS:

COPYRIGHT KDI © 2026
THESE DRAWINGS ARE NOW AND DO
REMAIN THE SOLE PROPERTY OF KHALSA
DESIGN INC. USE OF THESE PLANS OR ANY
FORM OF REPRODUCTION OF THIS DESIGN
IN WHOLE OR IN PART WITHOUT EXPRESS
WRITTEN CONSENT IS PROHIBITED AND
SHALL RESULT IN THE FULLEST EXTENT
OF PROSECUTION UNDER LAW

REGISTRATION

Project number	25009
Date	02/11/2026
Drawn by	Author
Checked by	Checker
Scale	1" = 40'-0"

REVISIONS




[illegible]

SHADOW STUDY
- PROPOSED-
SUMMER
SOLSTICE

SS-4

6 Wheatland St. Residences

EQUINOXES (SEPTEMBER 22ND & MARCH 30TH)

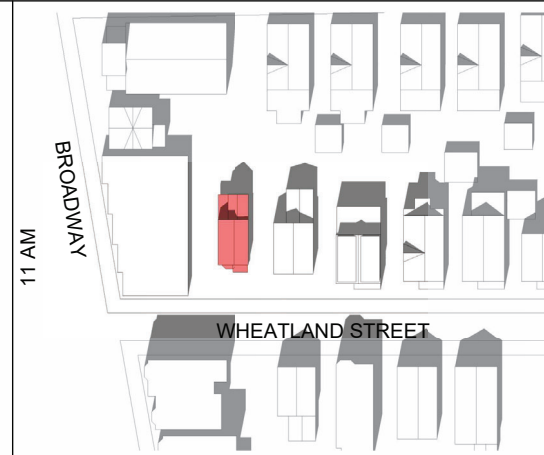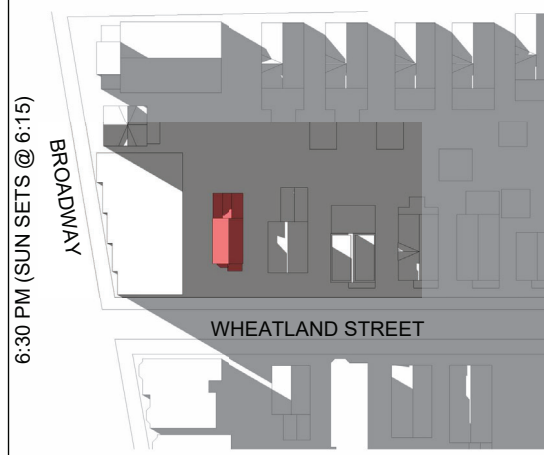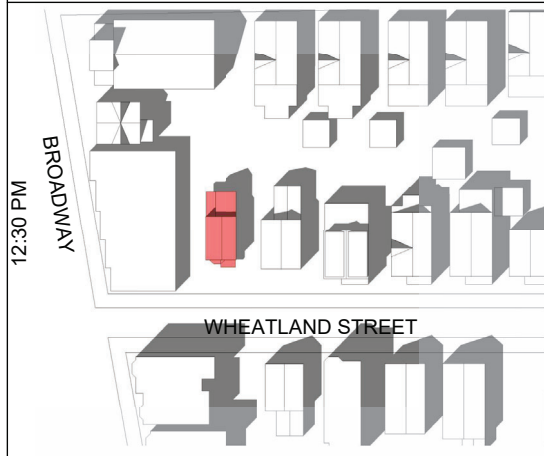

PROJECT NAME
6 Wheatland St. Residences

PROJECT ADDRESS
6 Wheatland Street,
Somerville, MA

CLIENT
Nelson Group

ARCHITECT

ARCHITECTURE
KHALSA DESIGN, INC.
17 WALDO STREET SUITE 400
SOMERVILLE, MA 02143
TELEPHONE: 617-591-8532

CONSULTANTS:

COPYRIGHT KDI © 2026
THESE DRAWINGS ARE NOW AND DO
REMAIN THE SOLE PROPERTY OF KHALSA
DESIGN INC. USE OF THESE PLANS OR ANY
FORM OF REPRODUCTION OF THIS DESIGN
IN WHOLE OR IN PART WITHOUT EXPRESS
WRITTEN CONSENT IS PROHIBITED, AND
SHALL RESULT IN THE FULLEST EXTENT
OF PROSECUTION UNDER LAW

REGISTRATION

Project number 25009
Date 02/11/2026
Drawn by Author
Checked by Checker
Scale 1" = 40'-0"

REVISIONS



No.	Description	Date

**SHADOW STUDY
- EXISTING-
EQUINOXES**

SS-5

6 Wheatland St. Residences

EQUINOXES (SEPTEMBER 22ND & MARCH 30TH)

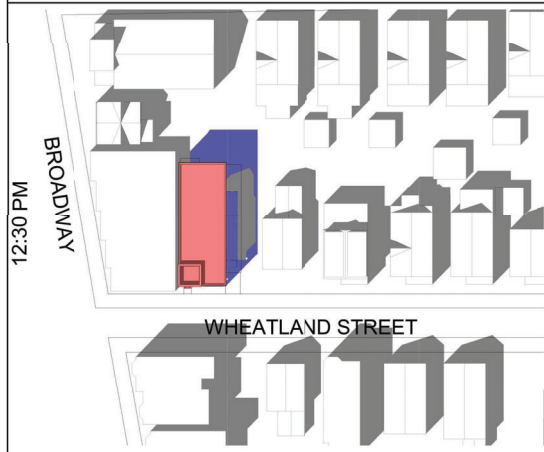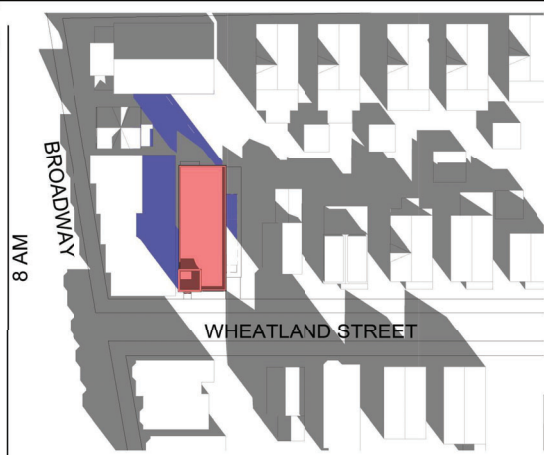

PROJECT NAME

**6 Wheatland St.
Residences**

PROJECT ADDRESS

6 Wheatland Street,
Somerville, MA

CLIENT

Nelson Group

ARCHITECT



ARCHITECTURE
KHALSA DESIGN, INC.
17 IVALDO STREET SUITE 400
SOMERVILLE, MA 02143
TELEPHONE: 617-591-8682

CONSULTANTS:

COPYRIGHT KDI © 2026
THESE DRAWINGS ARE NOW AND DO
REMAIN THE SOLE PROPERTY OF KHALSA
DESIGN INC. USE OF THESE PLANS OR ANY
FORM OF REPRODUCTION OF THIS DESIGN
IN WHOLE OR IN PART WITHOUT EXPRESS
WRITTEN CONSENT IS PROHIBITED AND
SHALL RESULT IN THE FULLEST EXTENT
OF PROSECUTION UNDER LAW

REGISTRATION

Project number 25009
Date 02/11/2026
Drawn by Author
Checked by Checker
Scale 1" = 40'-0"


REVISIONS

No.	Description	Date

**SHADOW STUDY
- PROPOSED-
EQUINOXES**

SS-6

6 Wheatland St. Residences

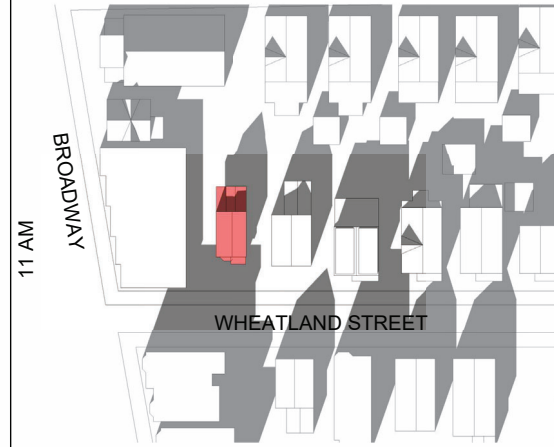

6 Wheatland St. Residences

WINTER SOLSTICE (DECEMBER 21ST)



PROJECT NAME

6 Wheatland St. Residences

PROJECT ADDRESS

6 Wheatland Street, Somerville, MA

CLIENT

Nelson Group

ARCHITECT



KDI ARCHITECTURE

KHALSA DESIGN, INC.
17 WALDO STREET SUITE 400
SOMERVILLE, MA 02143
TELEPHONE: 617-591-8682

CONSULTANTS:

COPYRIGHT KDI © 2026
THESE DRAWINGS ARE NOW AND DO REMAIN THE SOLE PROPERTY OF KHALSA DESIGN INC. USE OF THESE PLANS OR ANY FORM OF REPRODUCTION OF THIS DESIGN IN WHOLE OR IN PART WITHOUT EXPRESS WRITTEN CONSENT IS PROHIBITED AND SHALL RESULT IN THE FULLEST EXTENT OF PROSECUTION UNDER LAW

REGISTRATION

Project number 25009
Date 02/11/2026
Drawn by Author
Checked by Checker
Scale 1" = 40'-0"

REVISIONS

No.	Description	Date

SHADOW STUDY
- PROPOSED-
WINTER
SOLSTICE
SS-8

6 Wheatland St. Residences